




NORTH ELEVATION

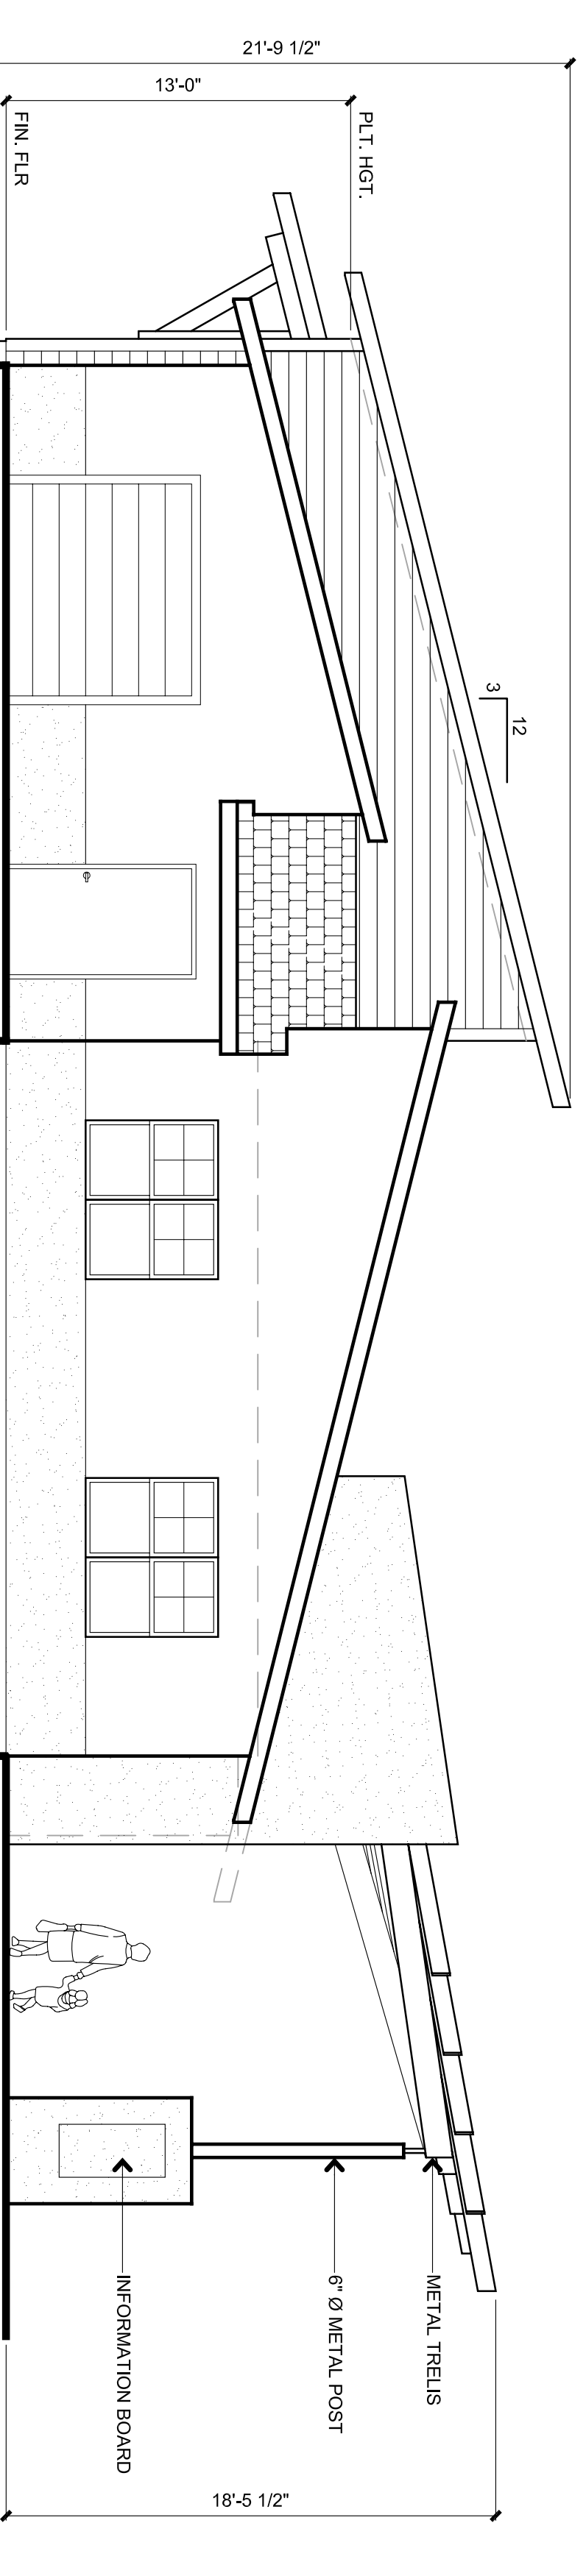


EAST ELEVATION

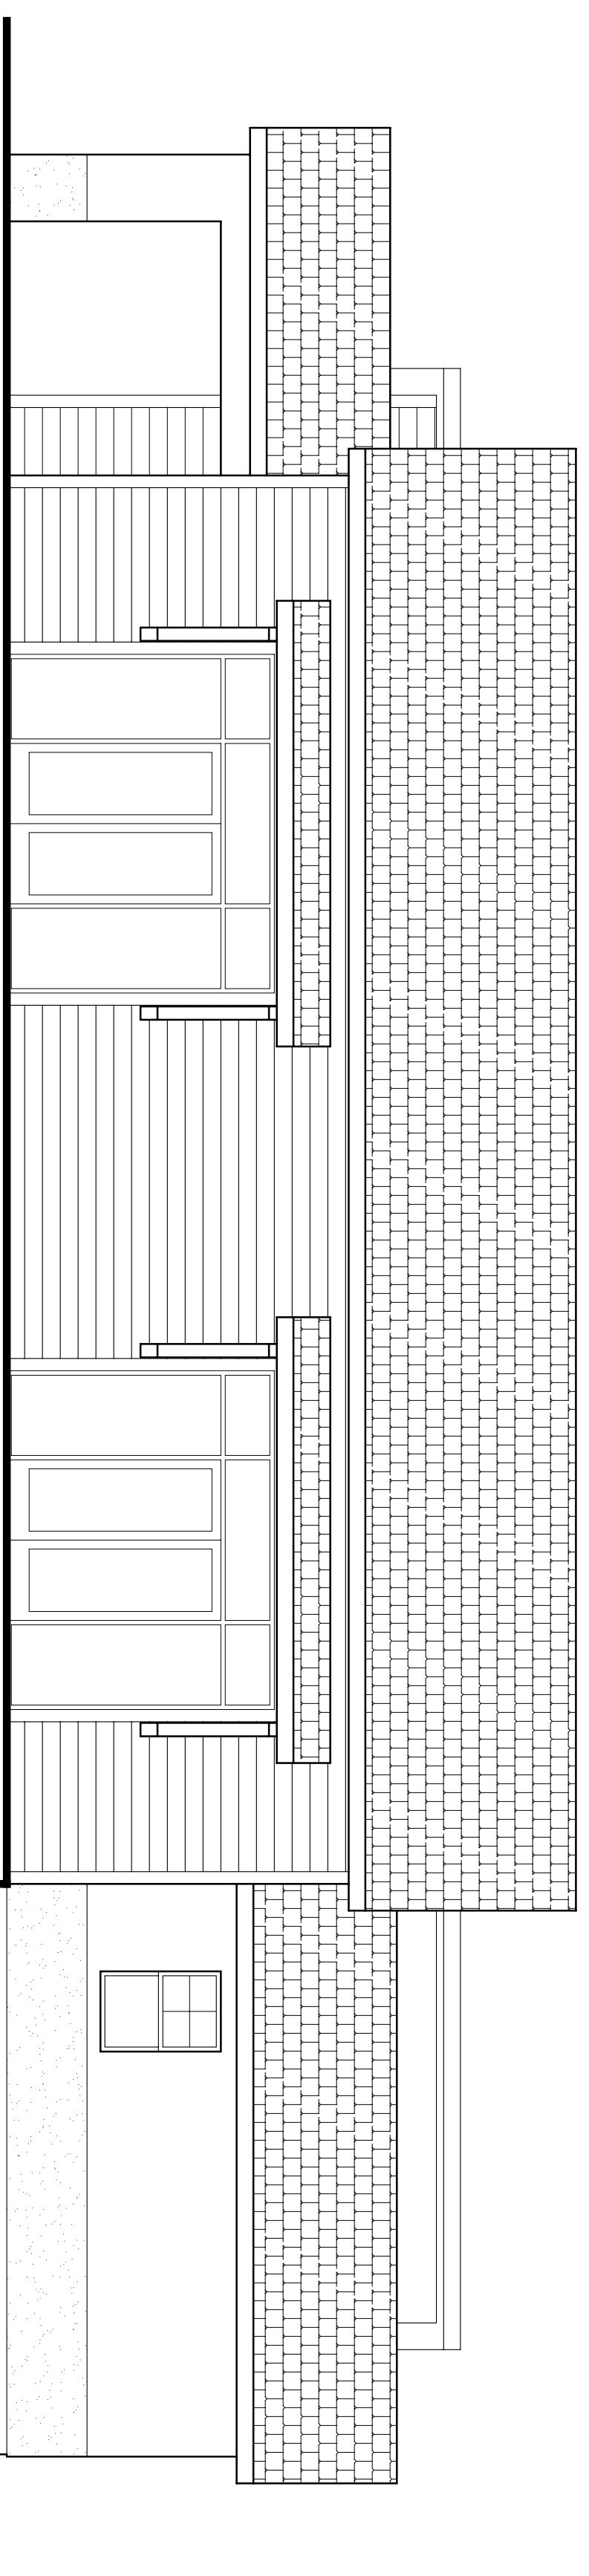

SOUTH ELEVATION

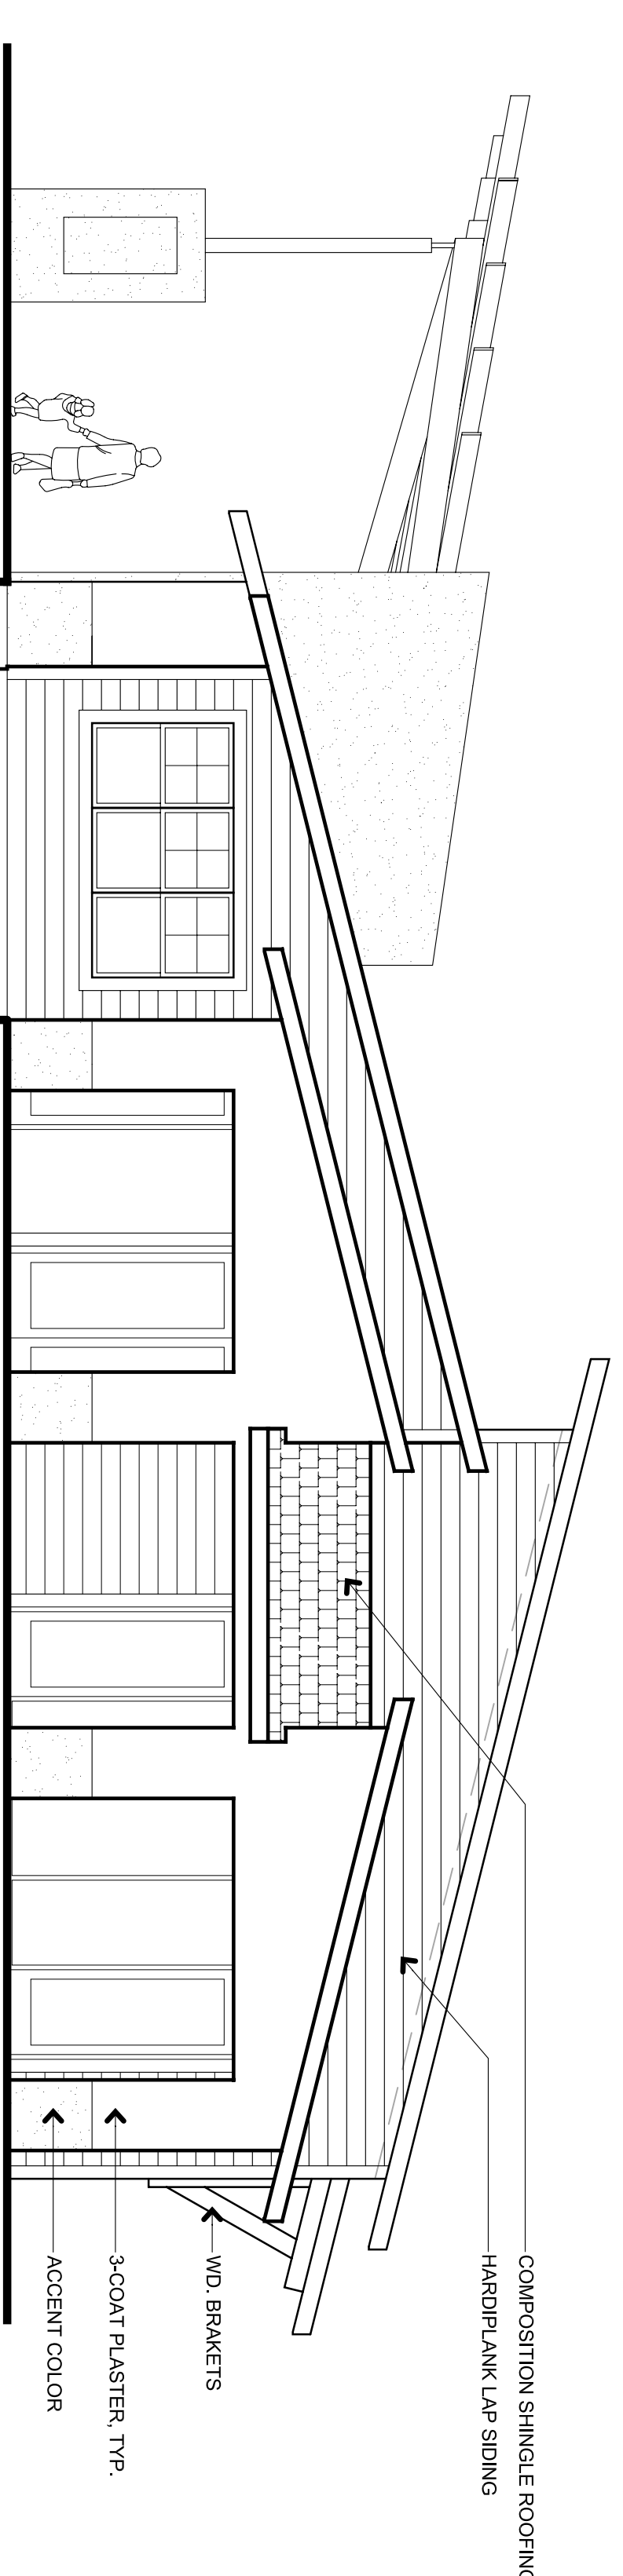


WEST ELEVATION

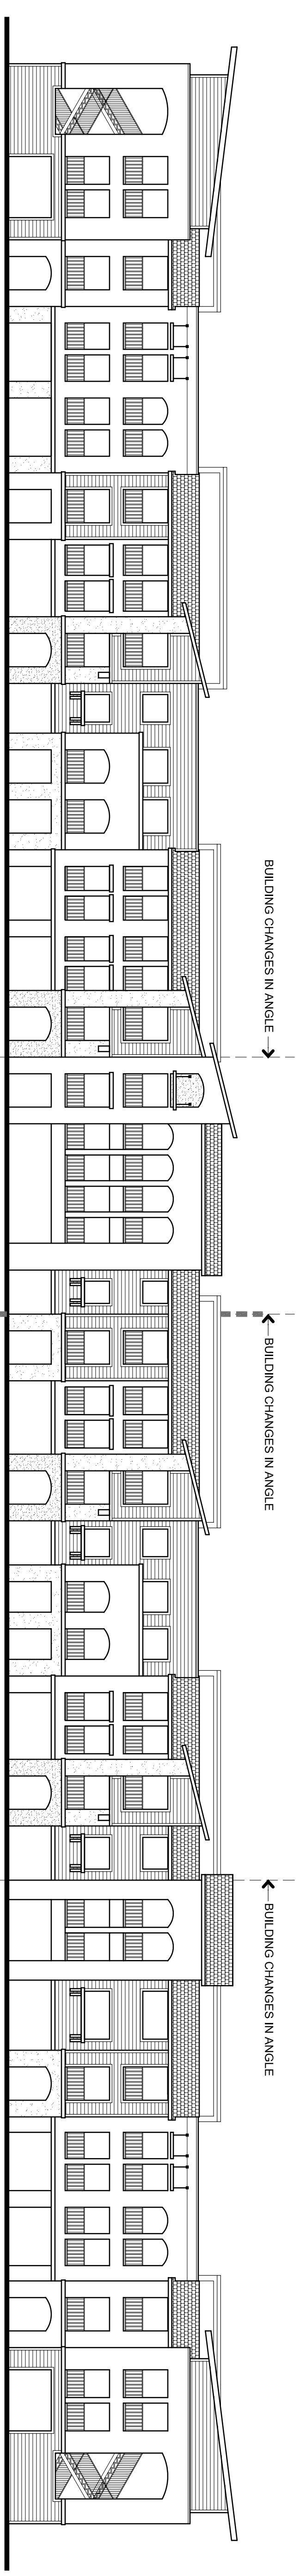


BUILDING B - NORTH ELEVATION

0 2 4 8
SCALE 1/16" = 1'-0"

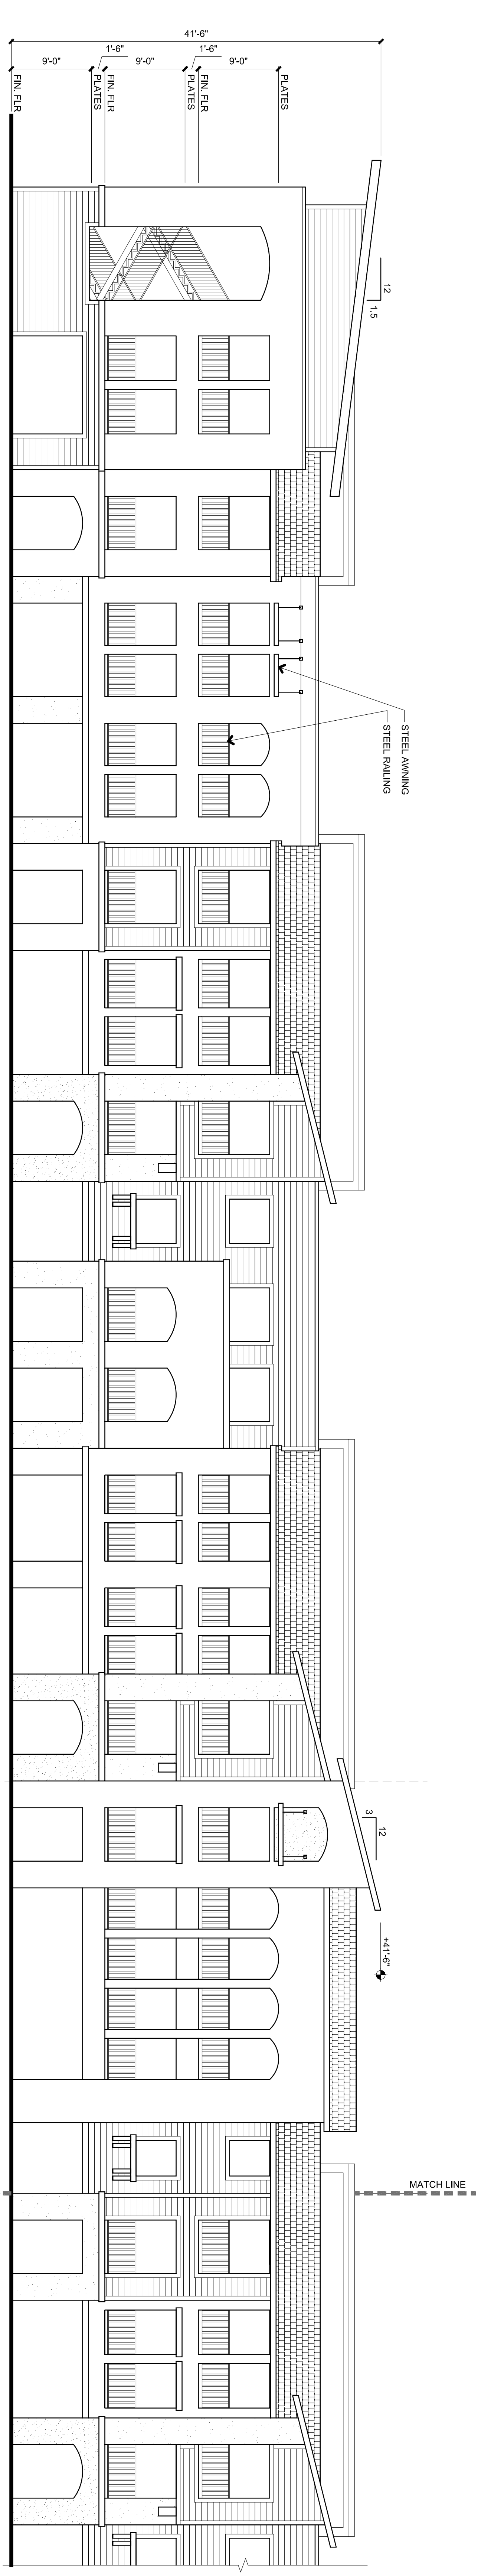




BUILDING B - NORTH ELEVATION PART 2

0 2 4 8
SCALE 1/8" = 1'-0"

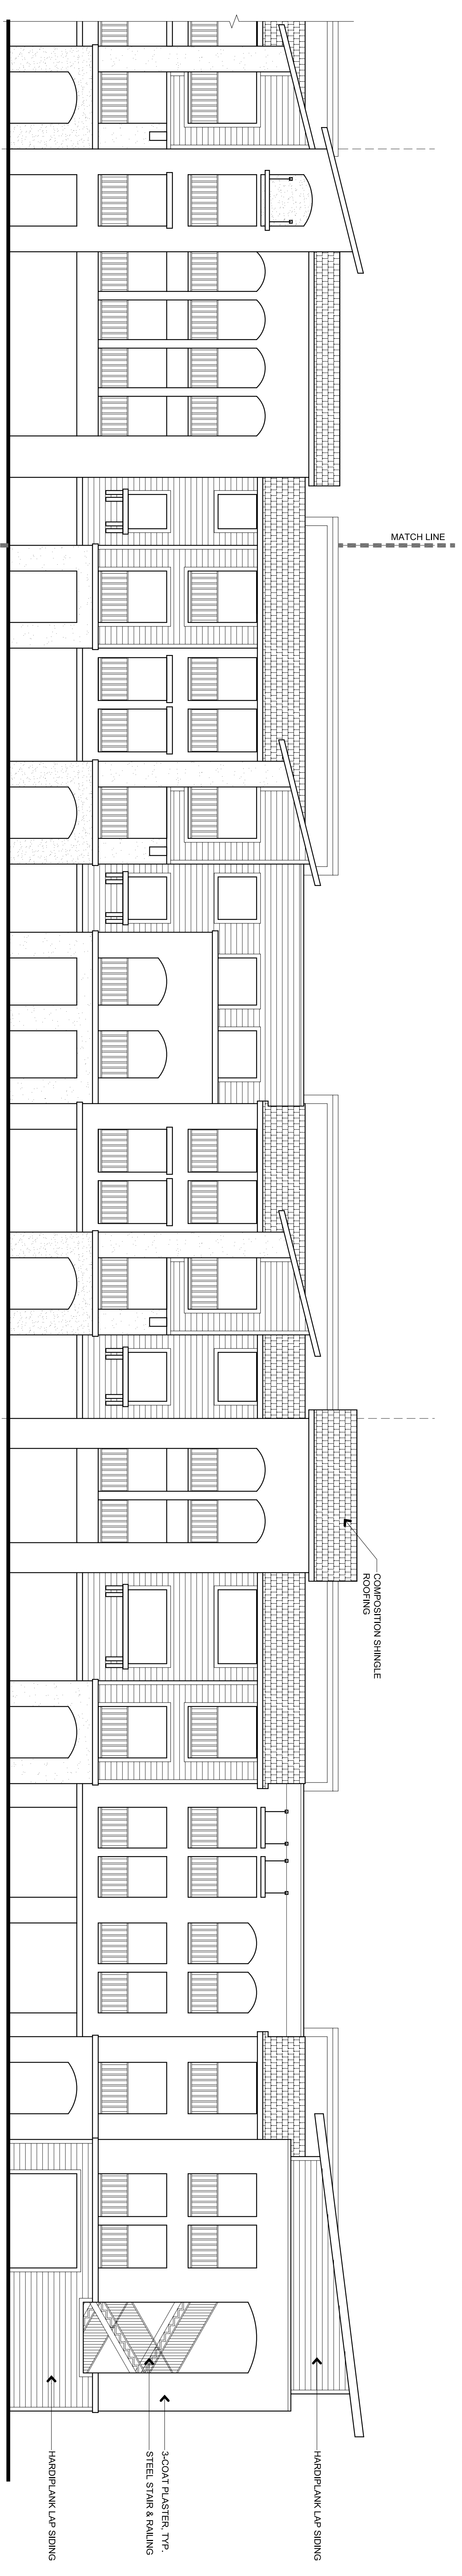

BUILDING B - NORTH ELEVATION PART 1


0 2 4 8
SCALE 1/8" = 1'-0"

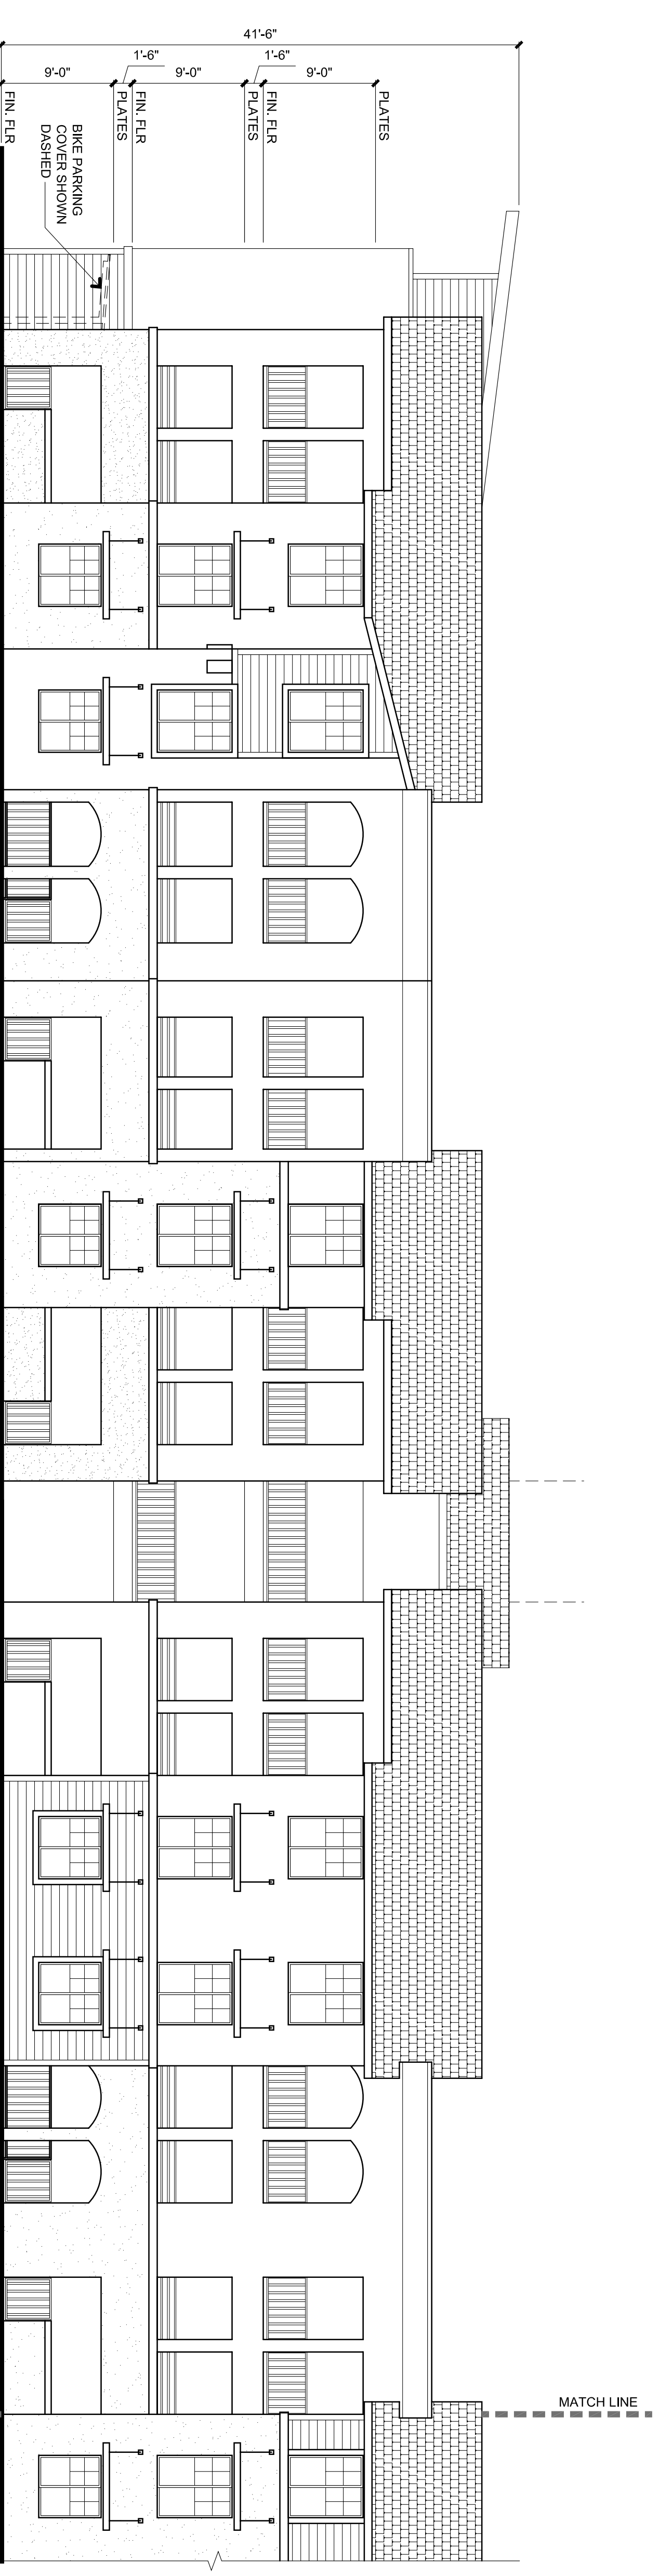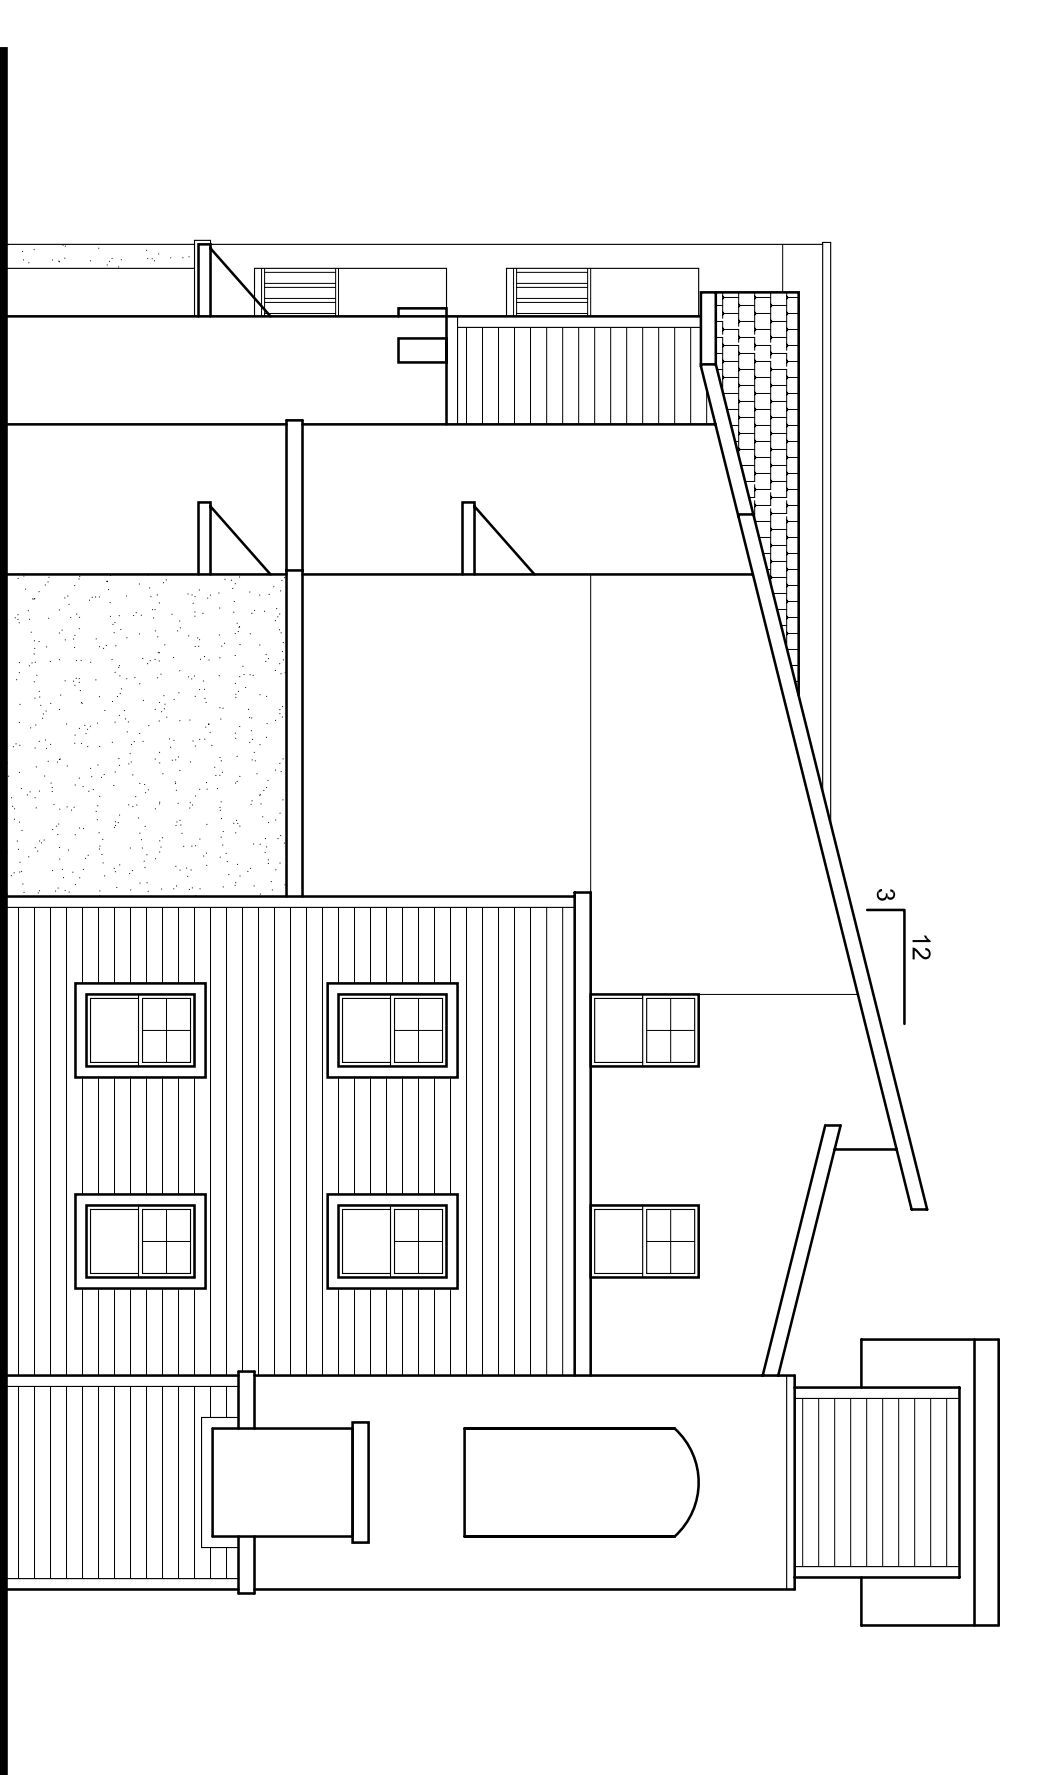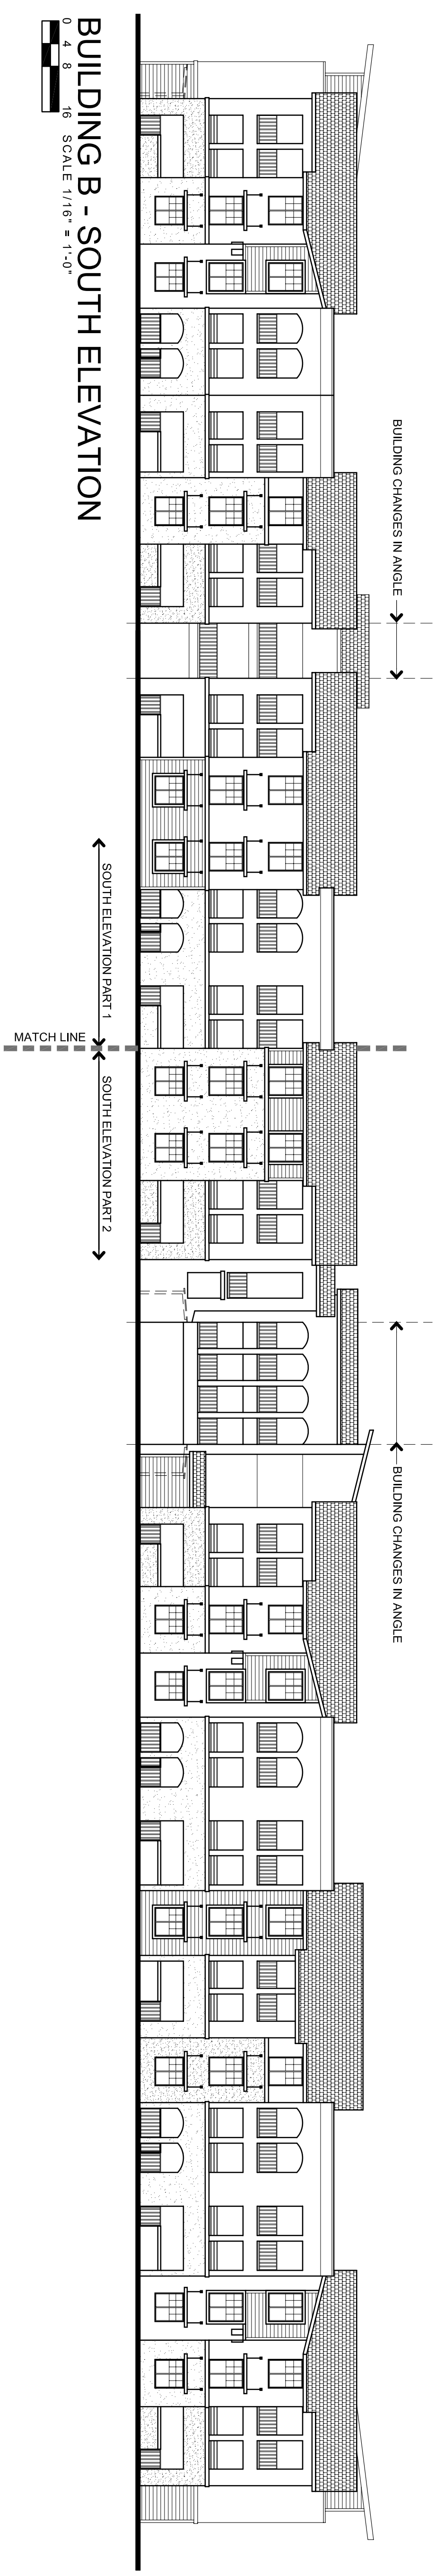


BUILDING B - EAST ELEVATION (WEST ELEVATION SIMILAR)
SCALE 1/8" = 1'-0"

BUILDING B - SOUTH ELEVATION PART 1
SCALE 1/8" = 1'-0"


BUILDING B - SOUTH ELEVATION PART 2
SCALE 1/8" = 1'-0"

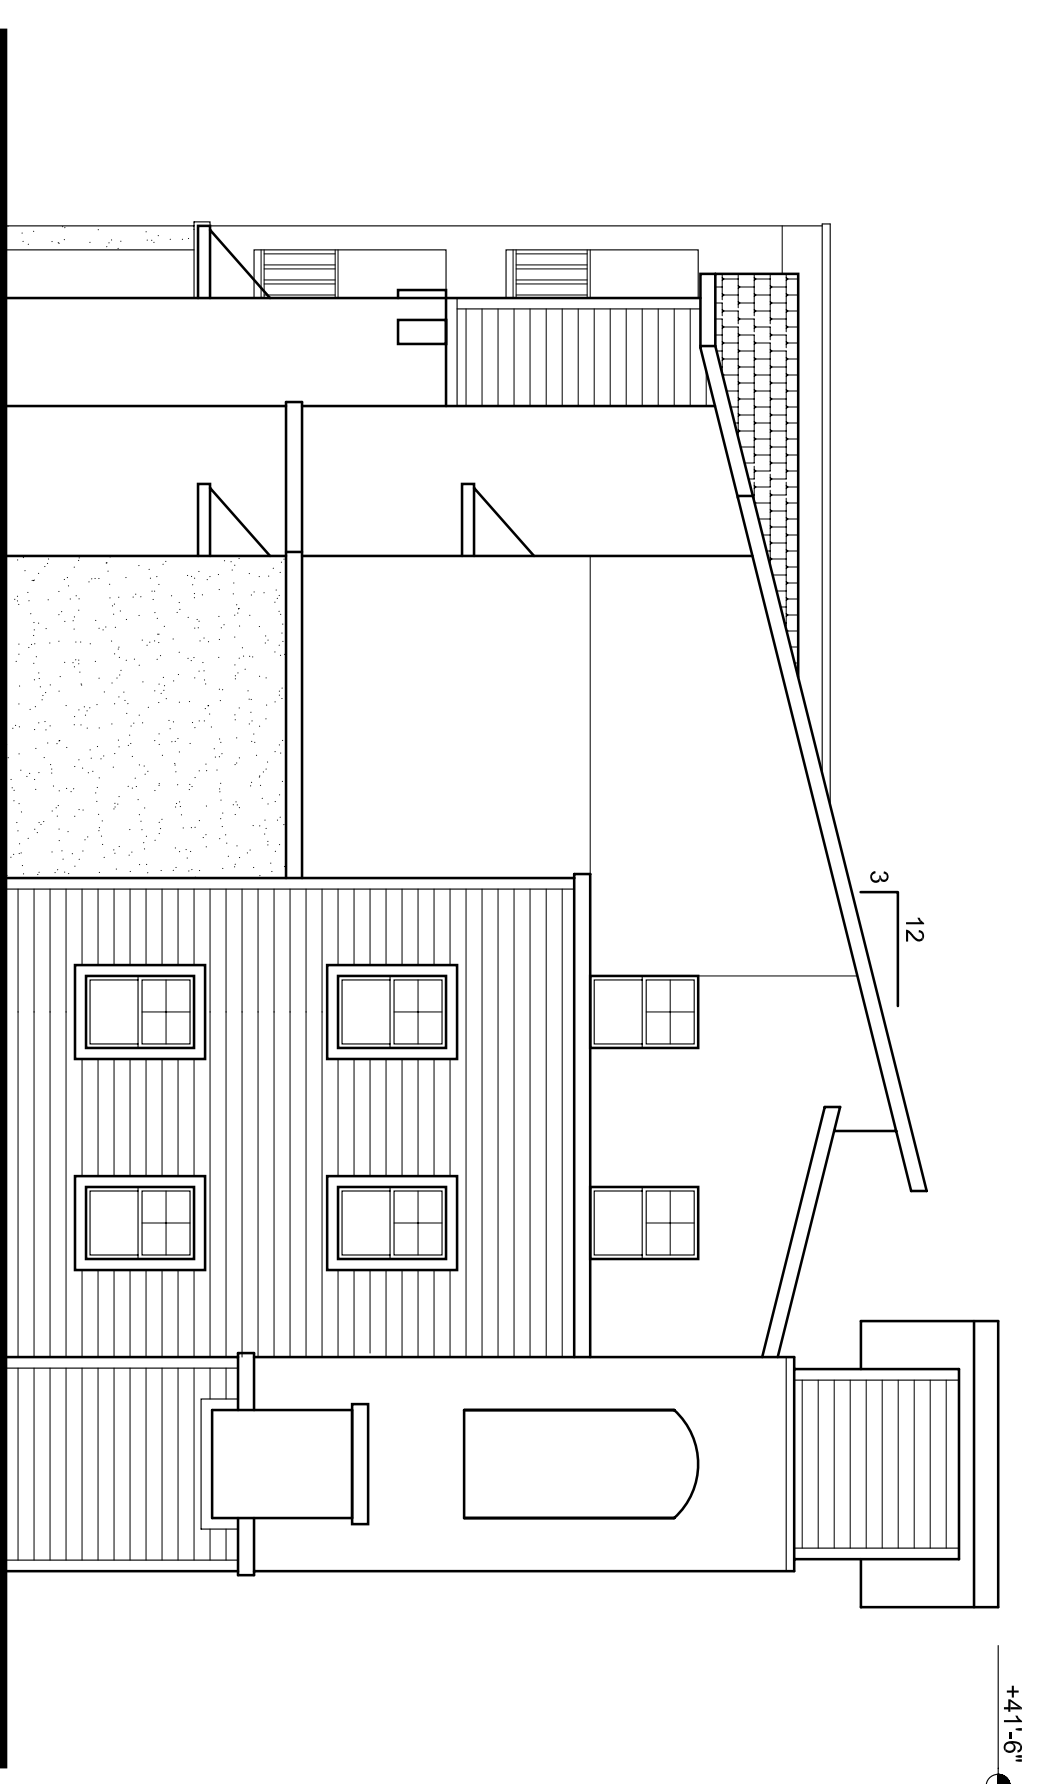


BUILDING C - EAST ELEVATION

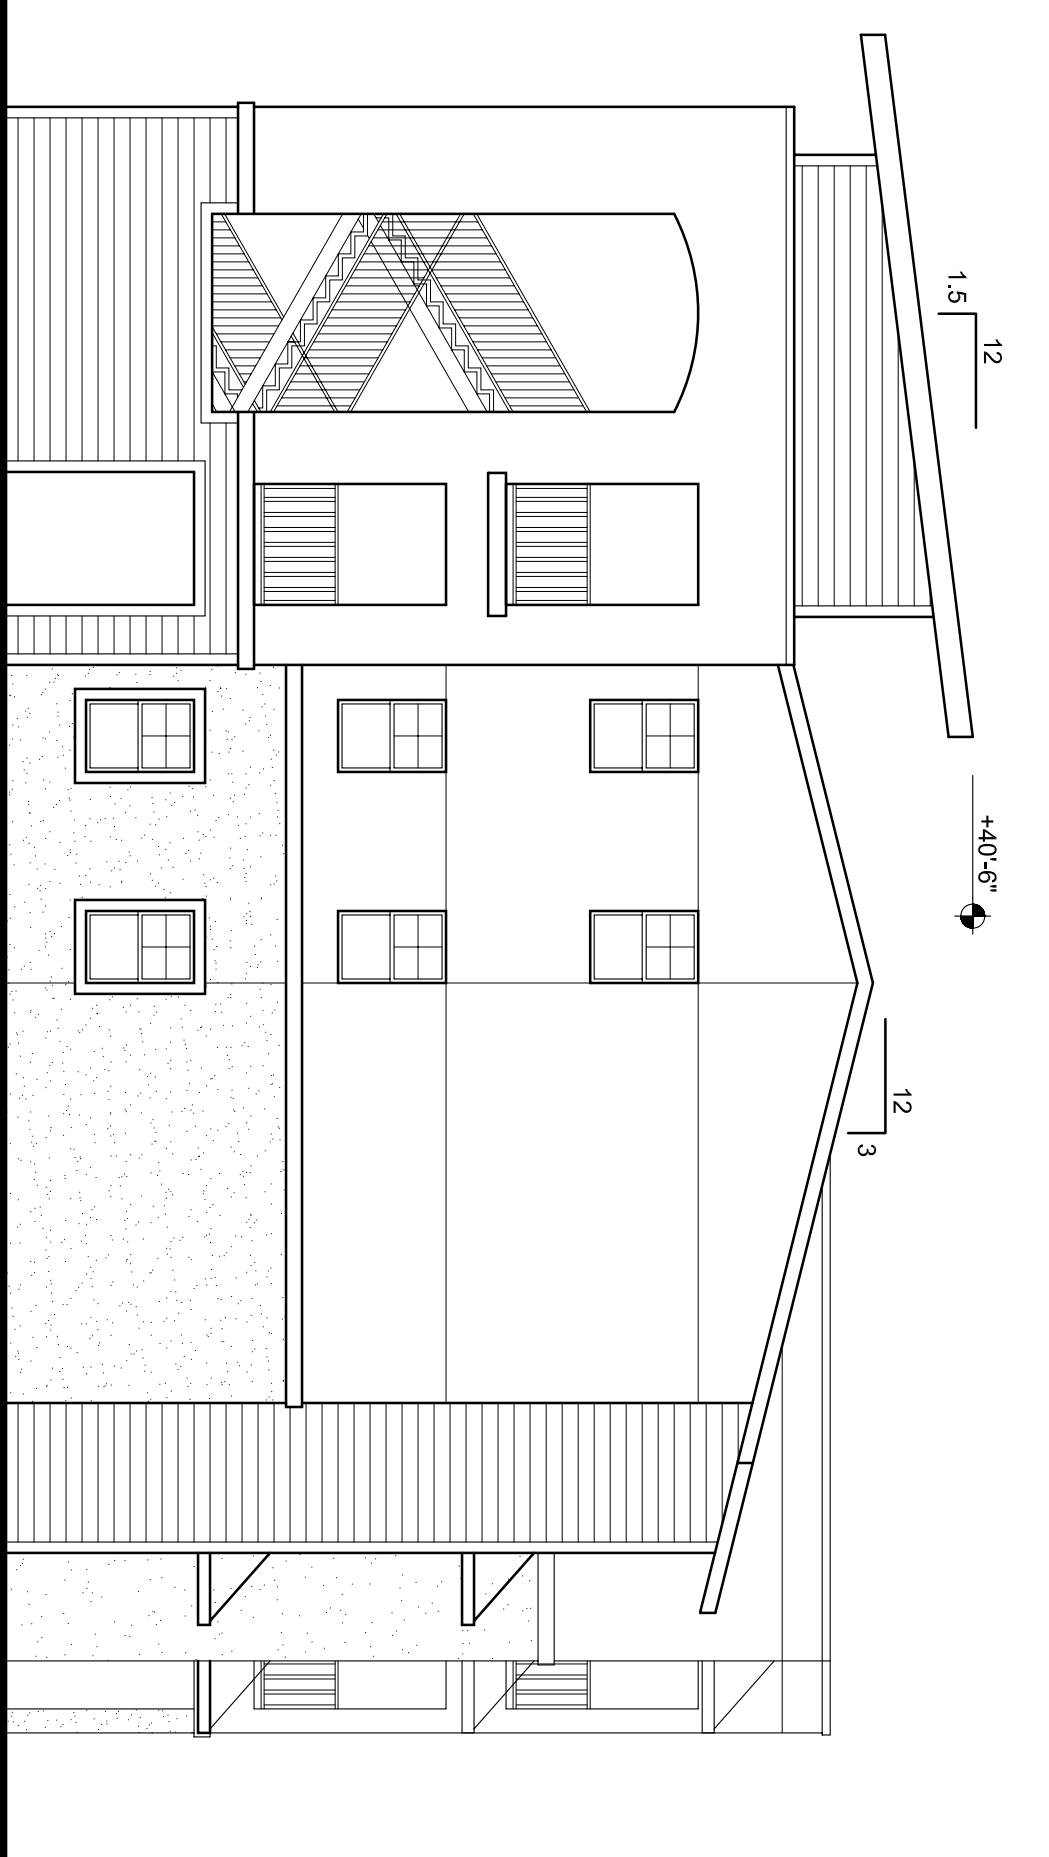

BUILDING C - WEST ELEVATION

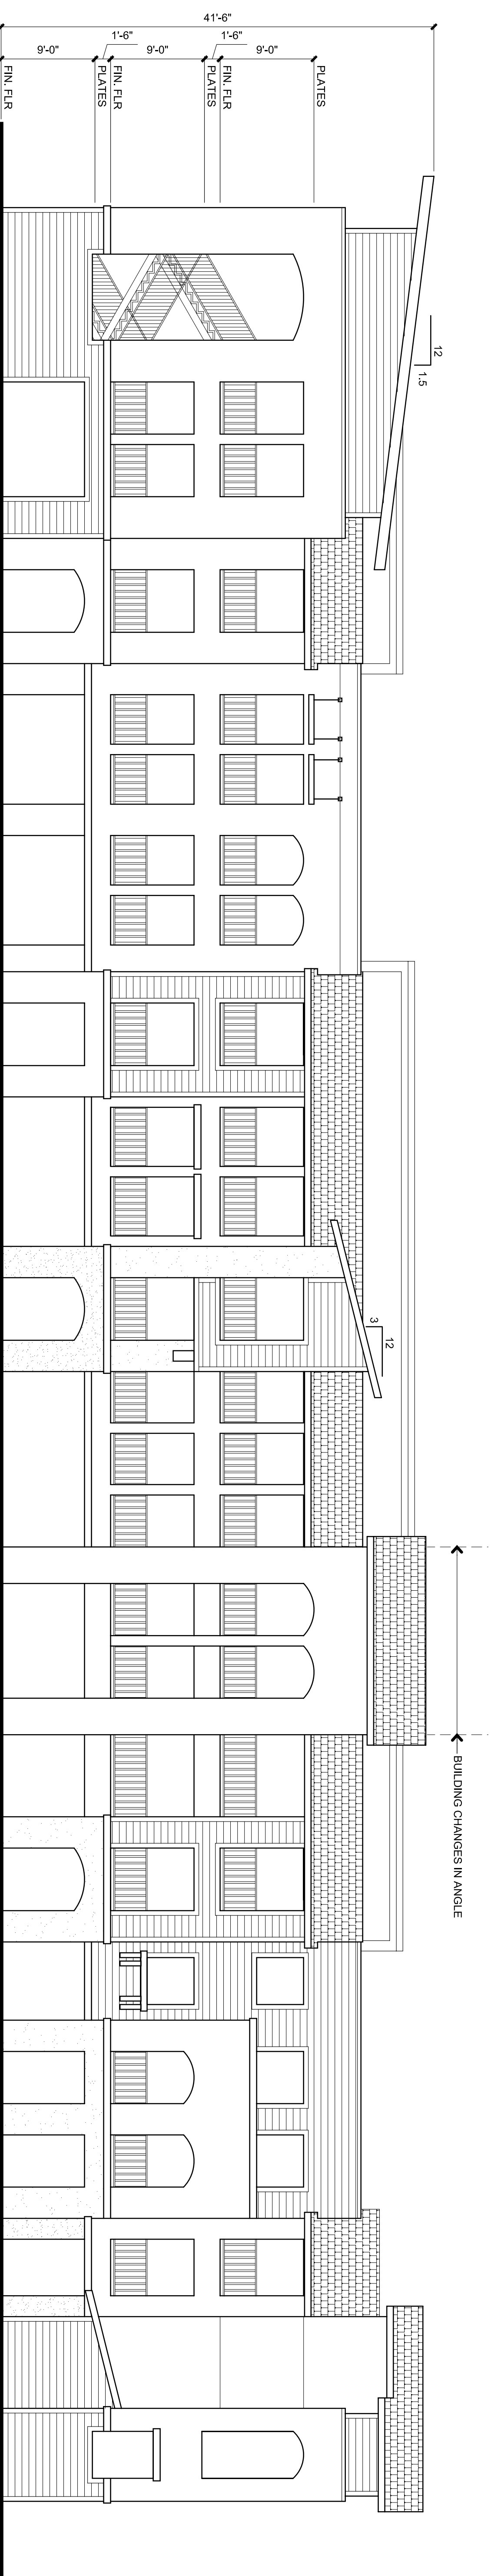

BUILDING C - NORTH ELEVATION

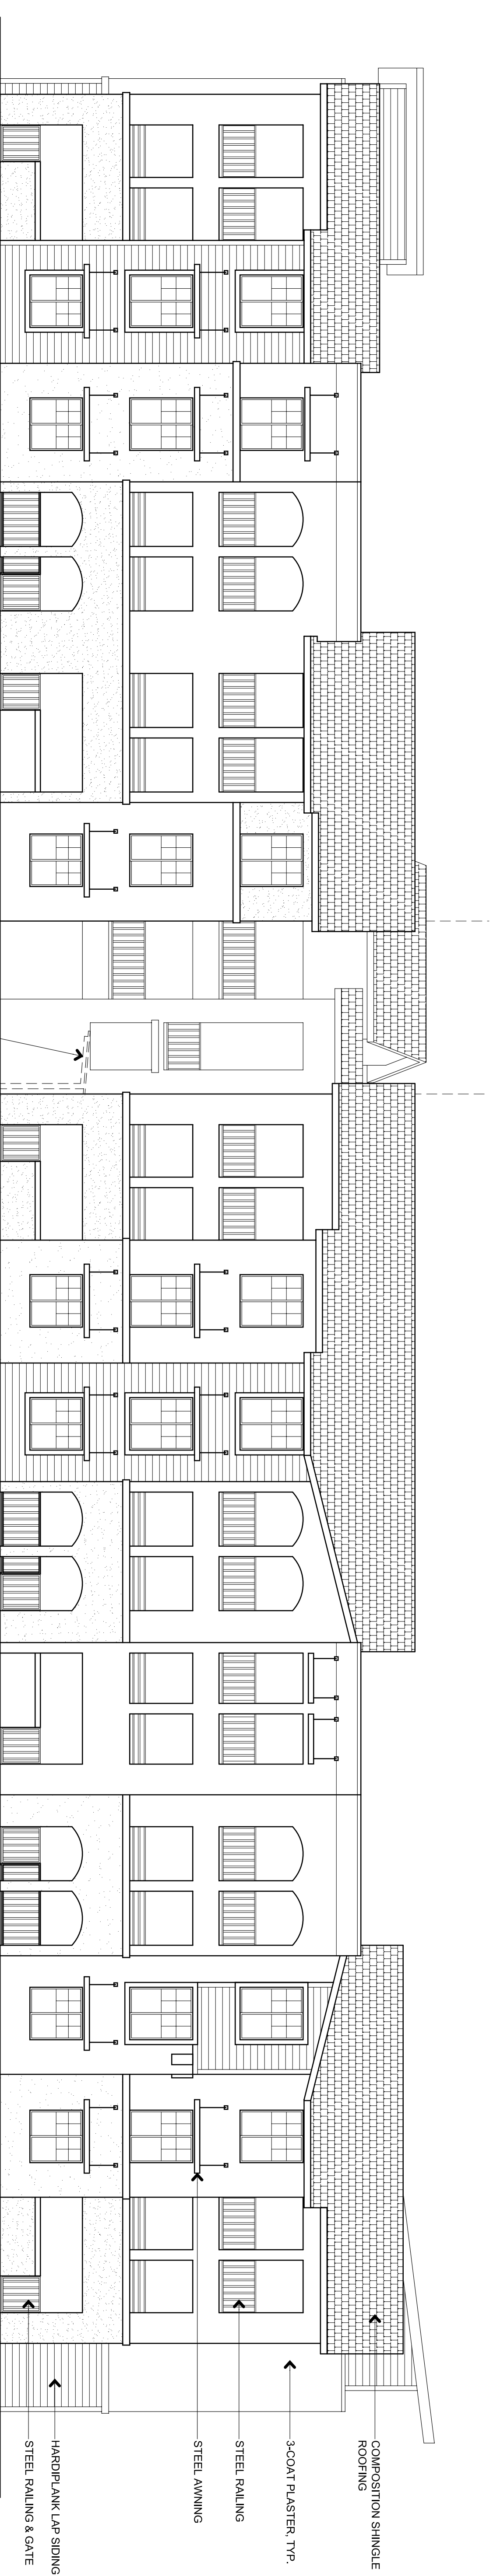

BUILDING C - SOUTH ELEVATION

- COMPOSITION SHINGLE ROOFING
- 3-COAT PLASTER, TYP.
- STEEL RAILING
- STEEL ANCHING
- HARDPANK LAP SIDING
- STEEL RAILING & GATE