


Rear

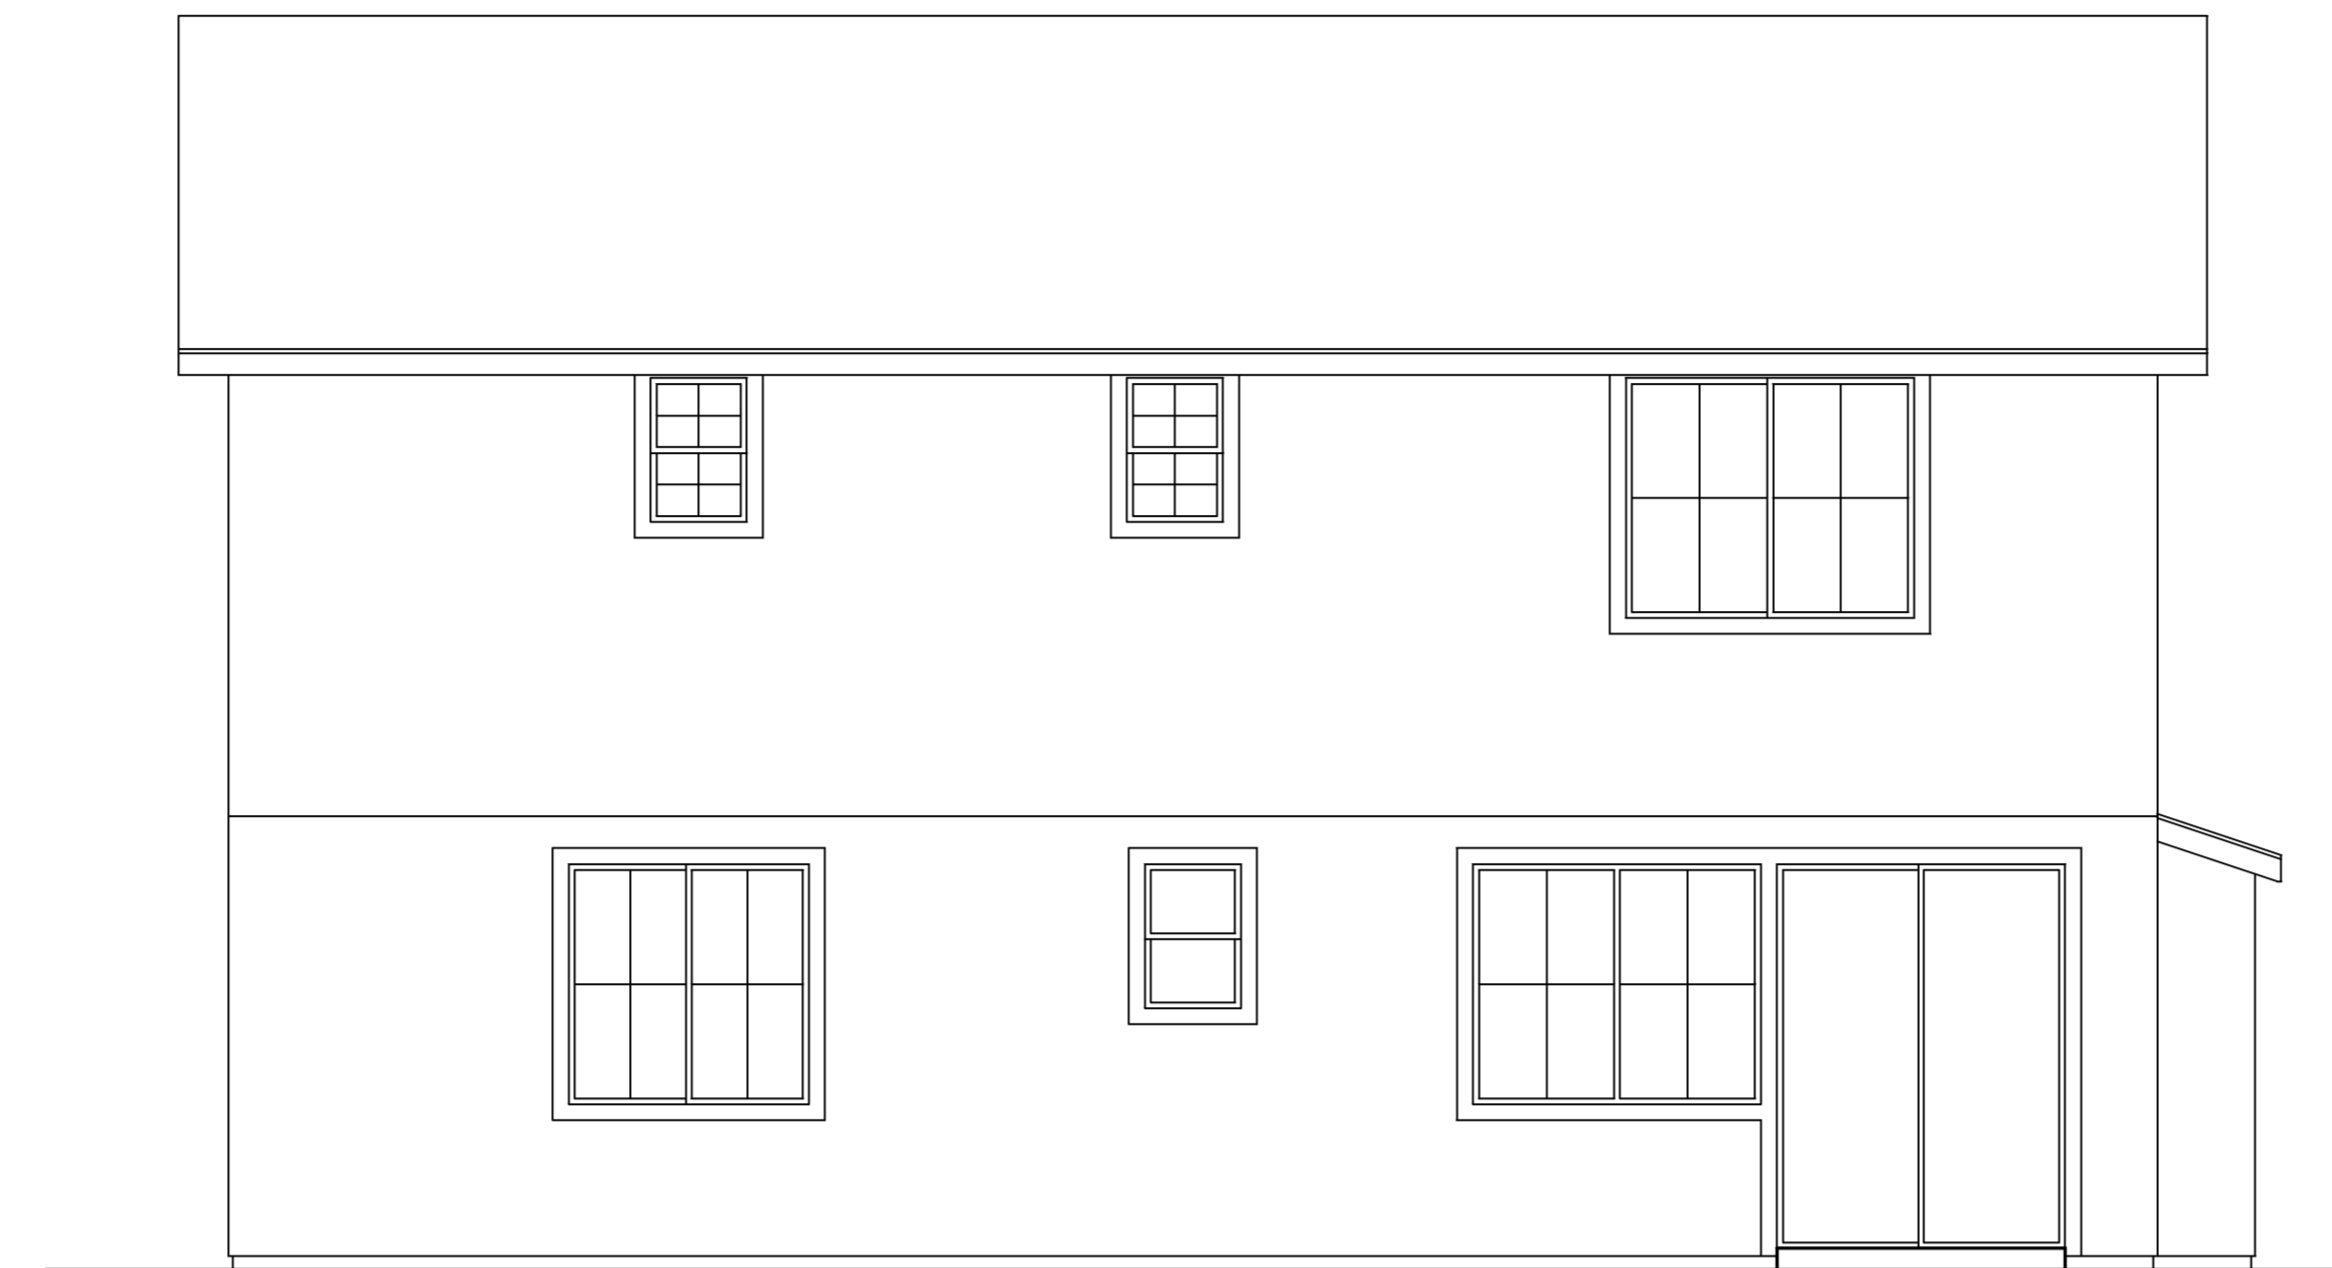

Left



Front



Right

Exterior Elevation "A"


Willowbank Park

Date July 31, 2009  
Scale 1/4"=1'-0"  
Job # 09003

Plan ~1798

Design Concept

PHA | architects  
SACRAMENTO, CALIFORNIA  
916.554.6411 www.pha-arch.com

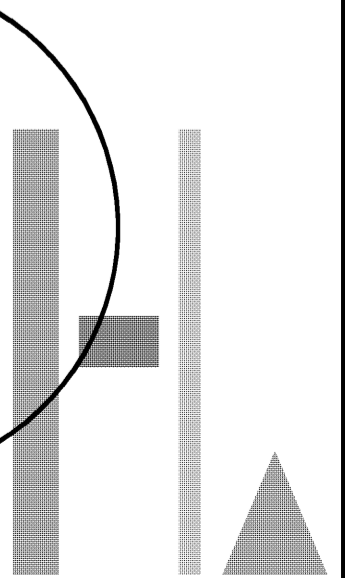

COPYRIGHT 2009 PHA, INC. ALL RIGHTS RESERVED