




Front

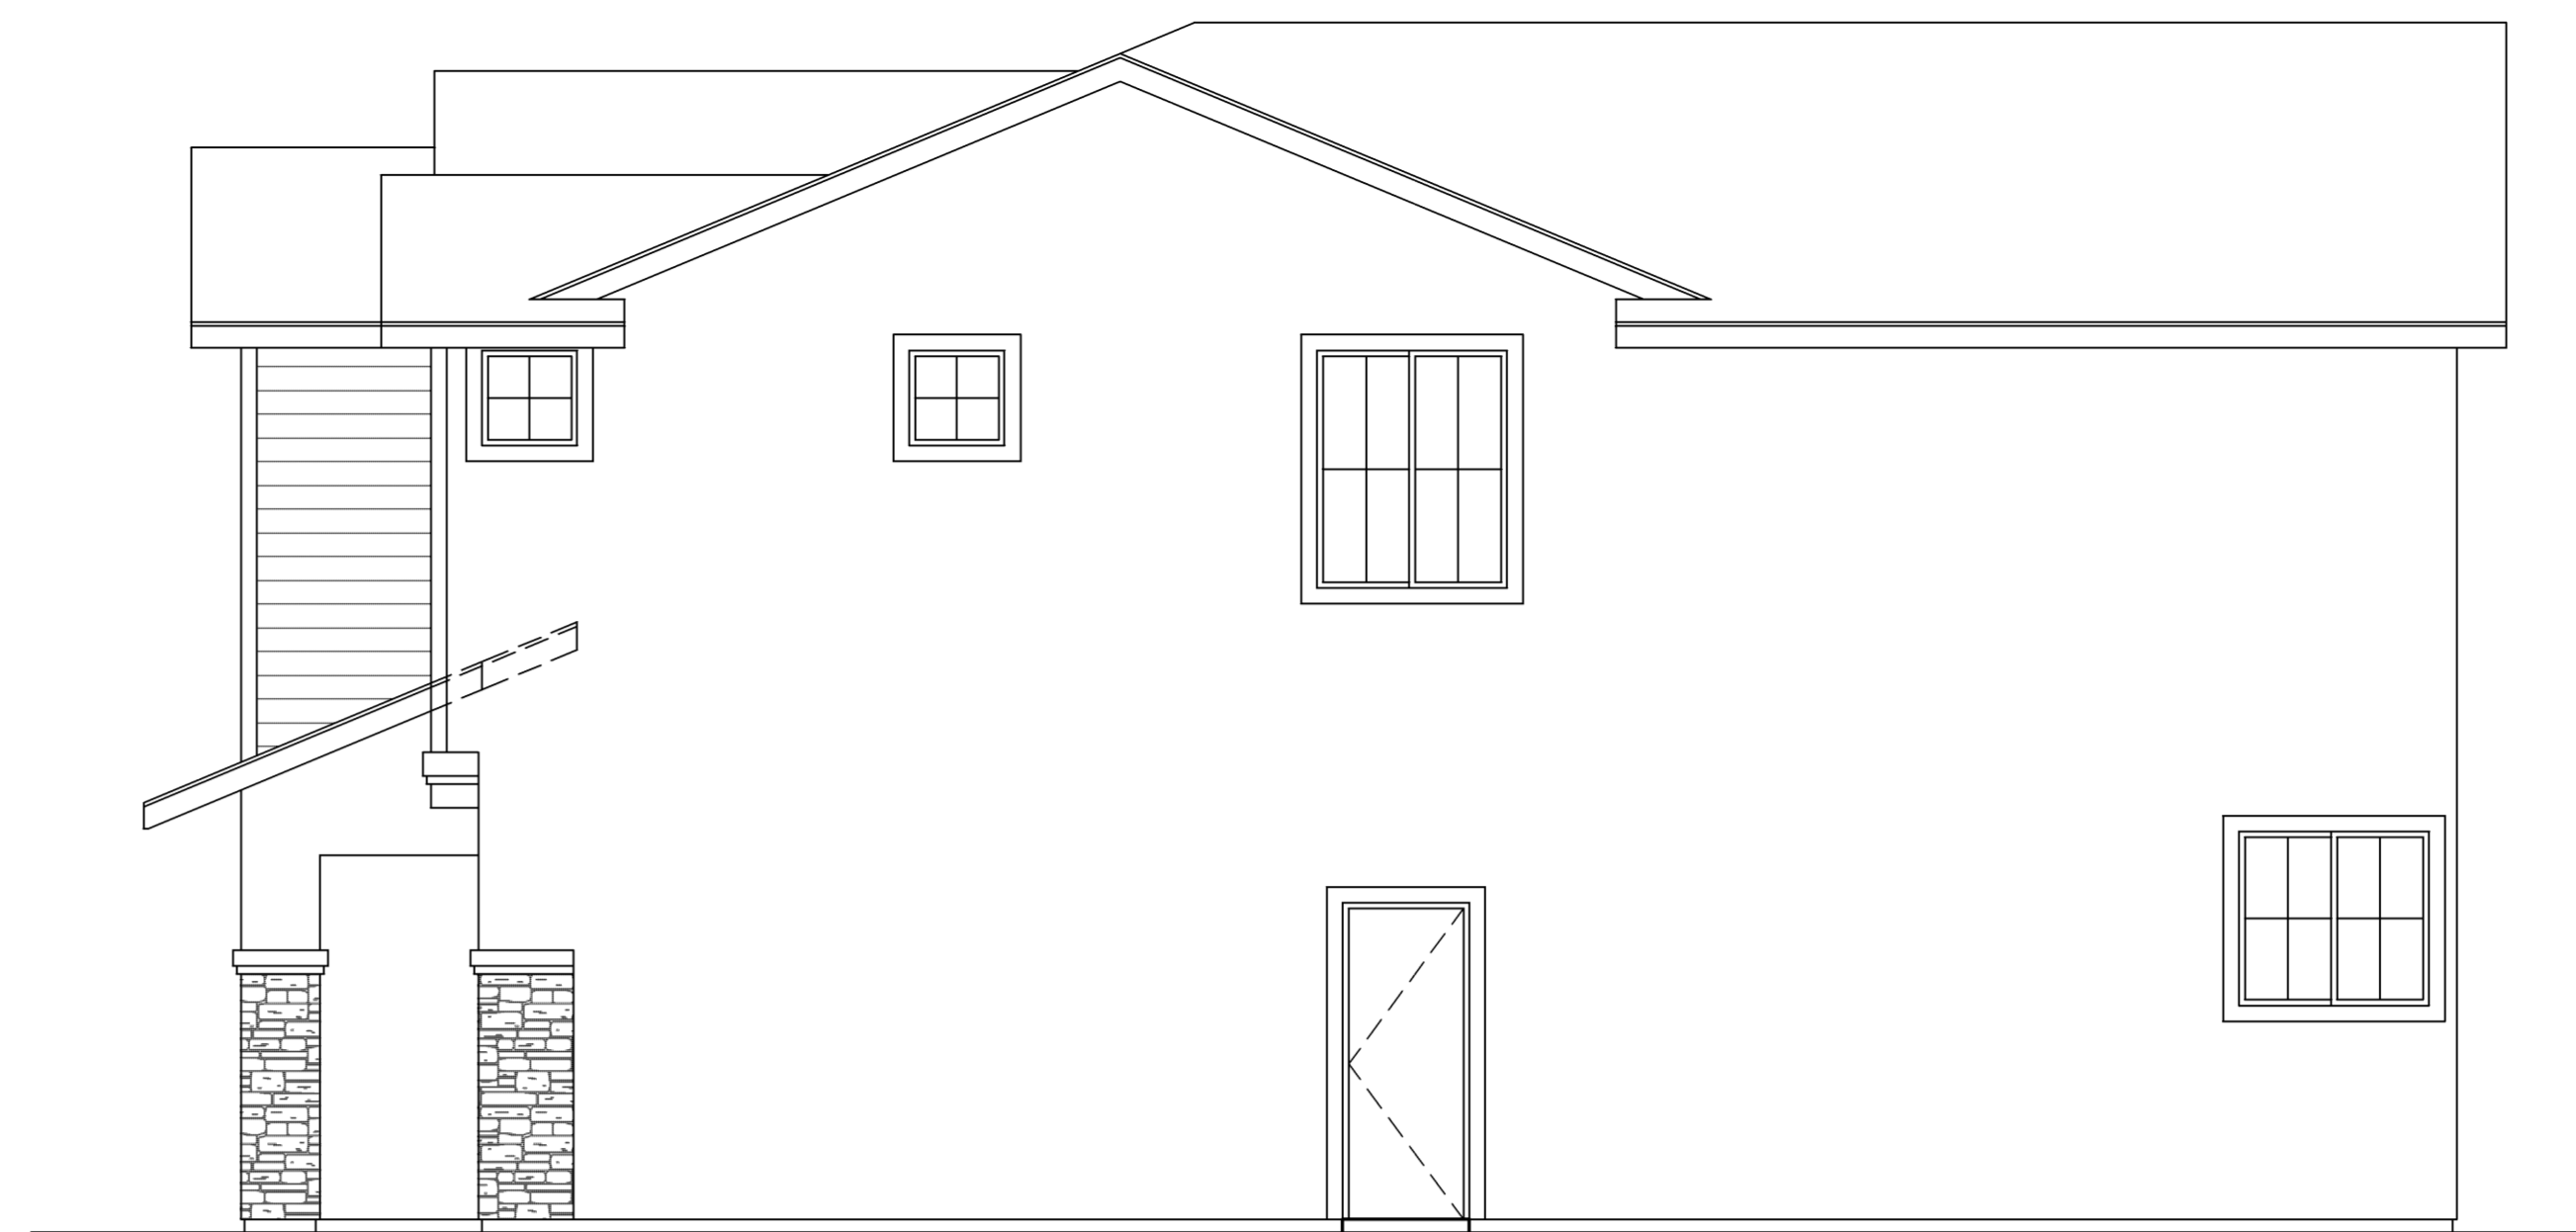

Right



Rear



Left

Exterior Elevation "A"

Willowbank Park

Date July 31, 2009
Scale 1/4"=1'-0"
Job # 09003

COPYRIGHT 2009 PHA, INC. ALL RIGHTS RESERVED

Plan ~2504

Design Concept

PHA | architects
SACRAMENTO, CALIFORNIA
916.554.6411 www.pha-arch.com

