

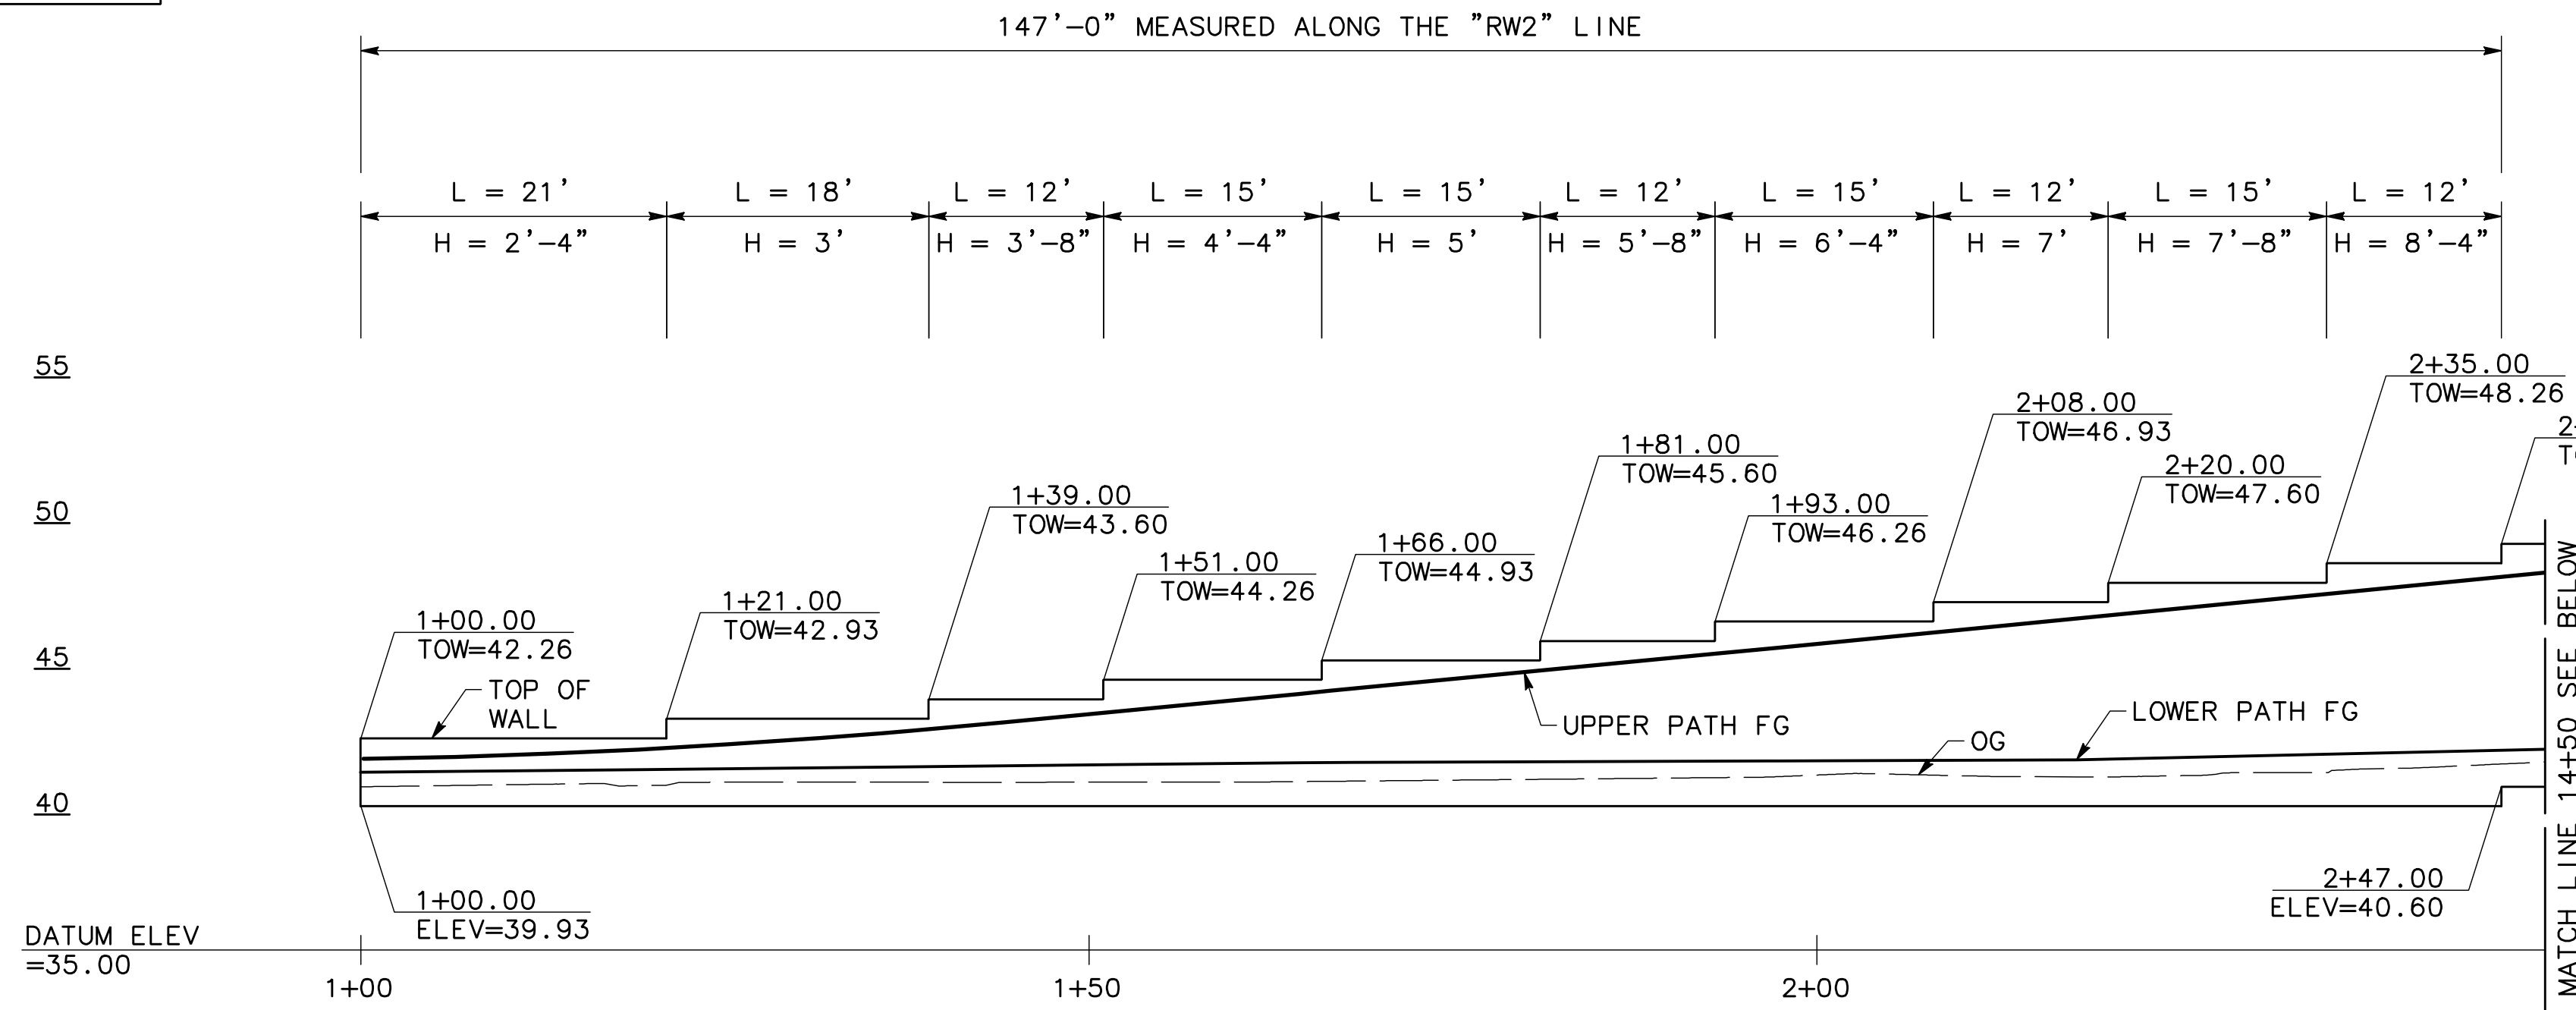
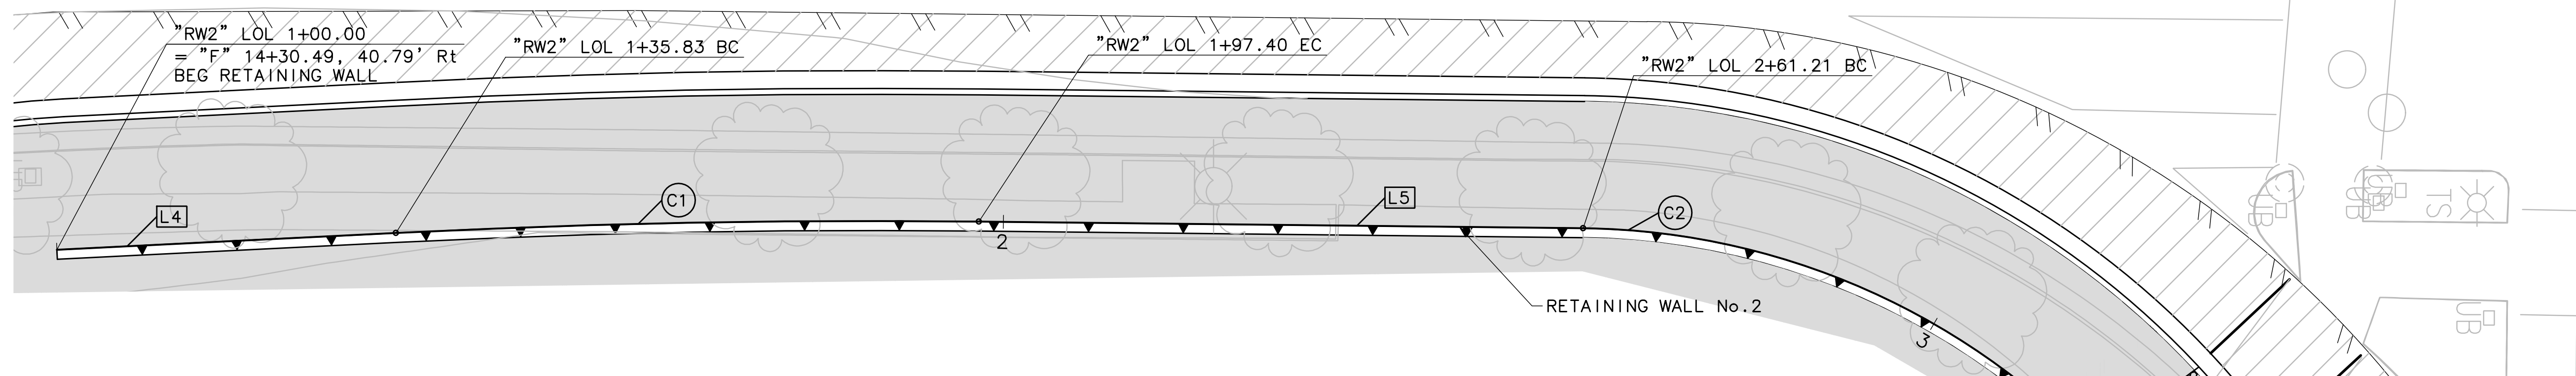


LINE TABLE		
LINE #	LENGTH	BEARING
L4	35.83'	S2°51'07"E
L5	63.81'	S0°37'49"W

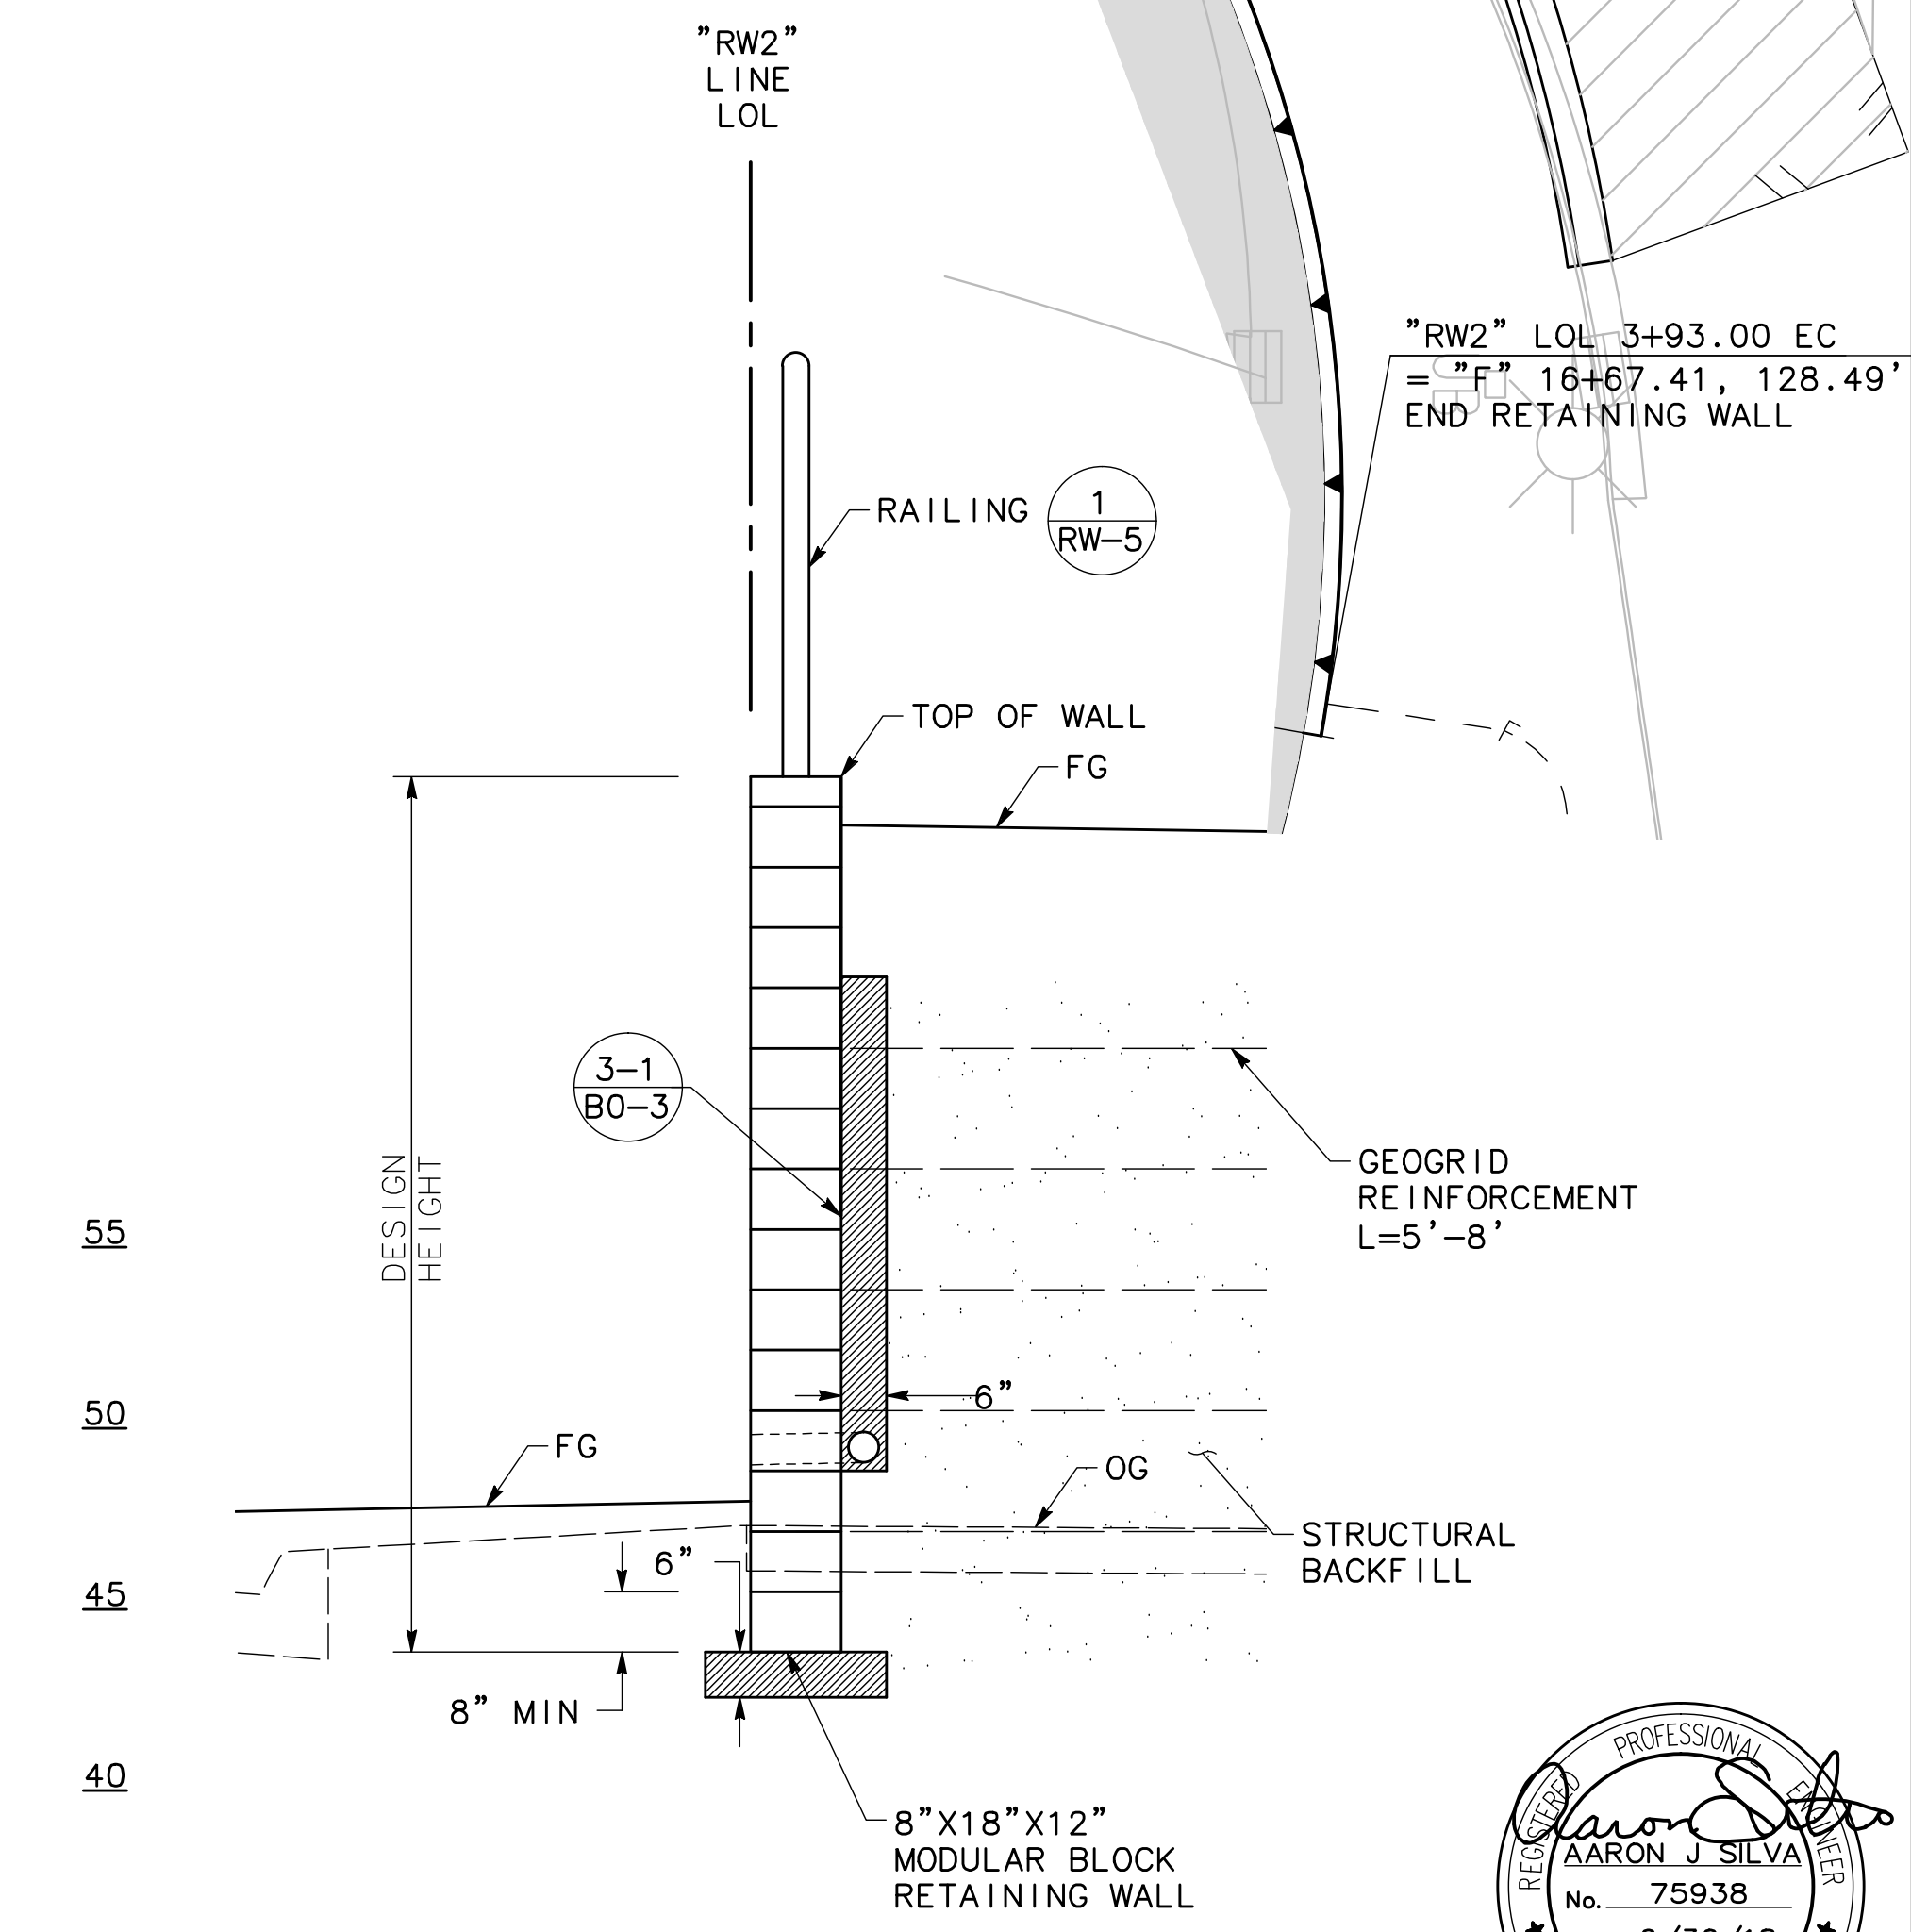


CURVE TABLE				
CURVE #	RADIUS	DELTA	TANGENT	LENGTH
C1	1013.00'	3°28'57"	30.79'	61.57'
C2	76.00'	99°21'24"	89.55'	131.79'

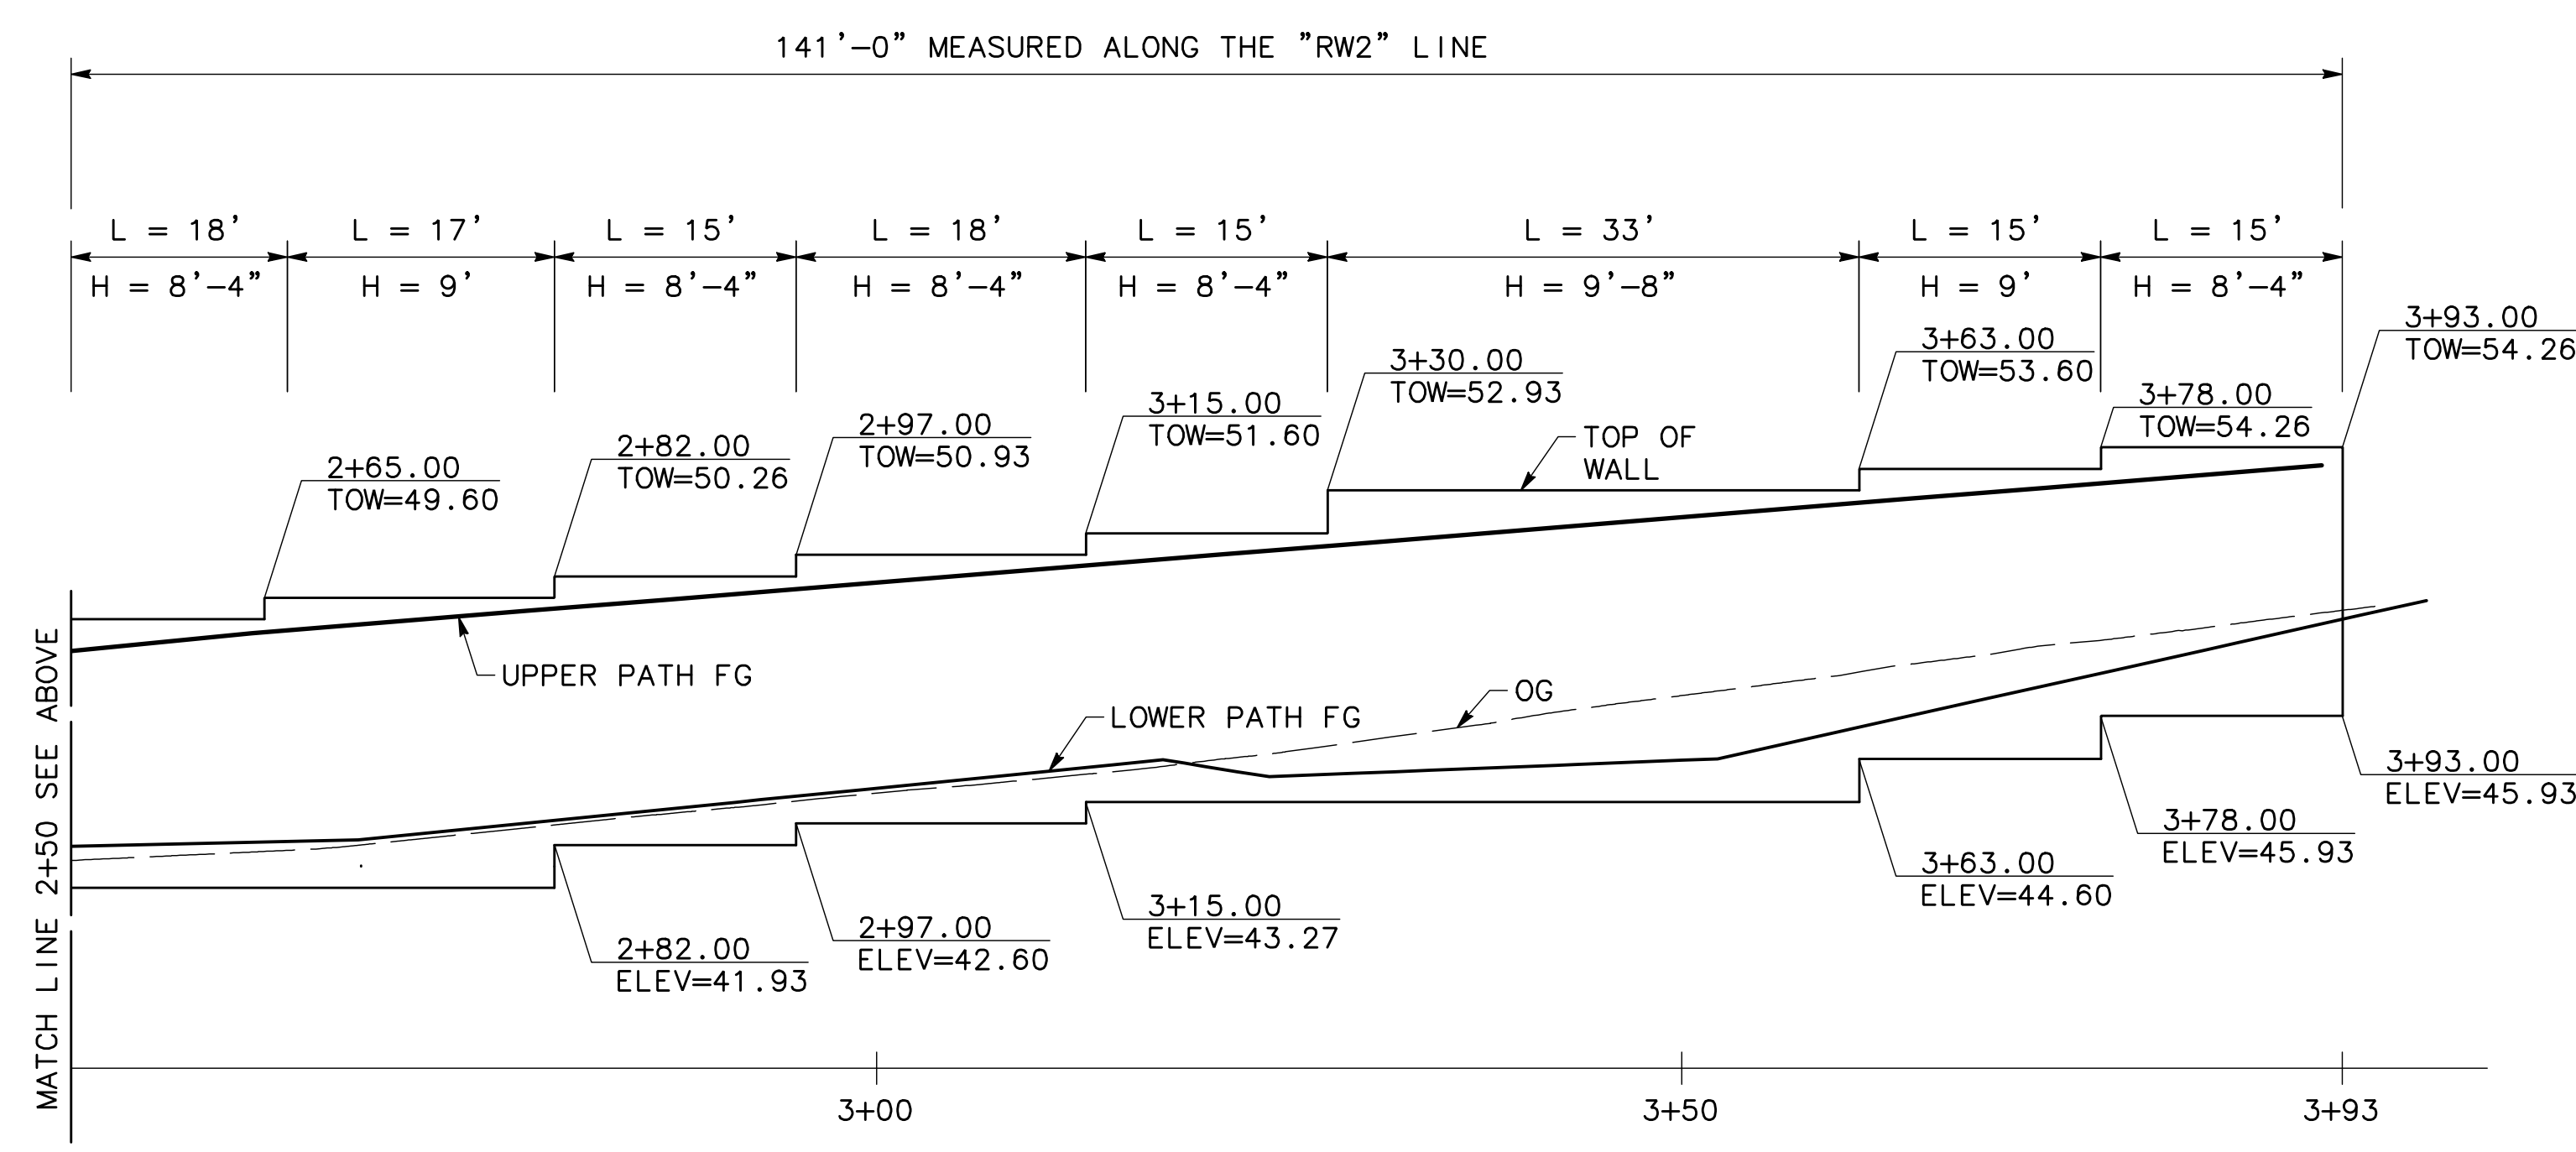

TYPICAL REINFORCED WALL SECTION
NO SCALE



REV.	DATE	DESCRIPTION	BY

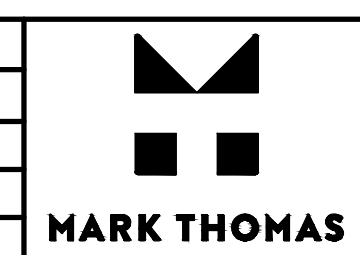

**CANNERY GRADE SEPARATED CROSSING
RETAINING WALL SHEETS**
C.I.P. # 8288



CITY OF DAVIS
PUBLIC WORKS DEPARTMENT
1717 5TH STREET
PHONE (530)757-5686 FAX (530)758-4738

DESIGNED BY: J. Iniguez	DATE: 09/30/2019
CHECKED BY: M. Magaw	R.C.E. 87451
DRAWN BY: J. Iniguez	
SHEET 18 OF 30 SHEETS	
DWG. NO. RW-2	