


 
 
 




 


 



LEGEND

-  CONCRETE PAVEMENT
-  VALLEY GUTTER
-  ASPHALT CONCRETE PAVEMENT
-  BIORETENTION AREA
-  SANITARY SEWER PIPE
-  WATER PIPE
-  STORM DRAIN PIPE
-  SANITARY SEWER CLEAN OUT
-  BACK FLOW PREVENTOR
-  PROPOSED MANHOLE
-  APPROXIMATE DOWNSPOUT LOCATION
-  FIELD INLET

DESIGN REVIEW
PRELIMINARY UTILITY PLAN
 THE CANNERY - COMMERCIAL DISTRICT

CITY OF DAVIS YOLO COUNTY CALIFORNIA

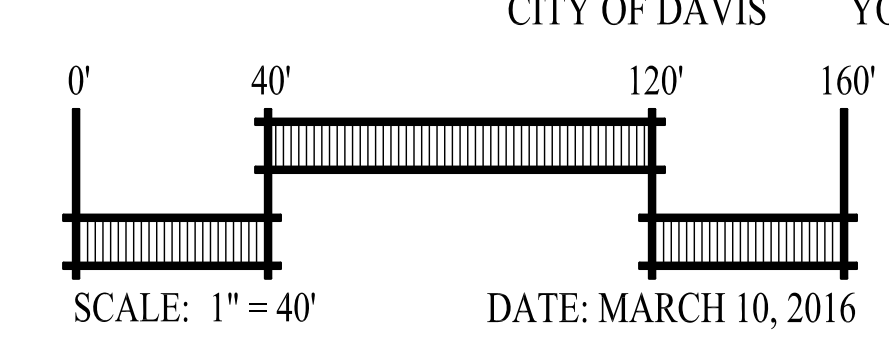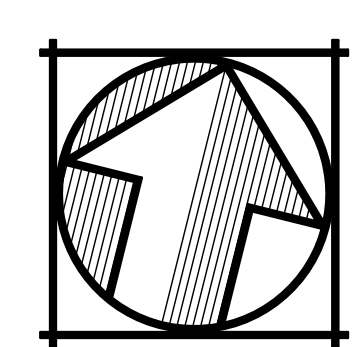

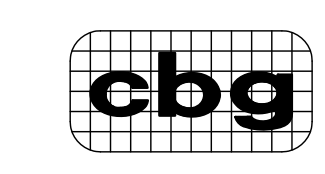

Carlson, Barbee & Gibson, Inc.
 CIVIL ENGINEERS • SURVEYORS • PLANNERS


2633 CAMINO RAMON, SUITE 350
 SAN RAMON, CALIFORNIA 94583

(925) 866-0322
 www.cbang.com






SHEET NO.

1

OF 3 SHEETS

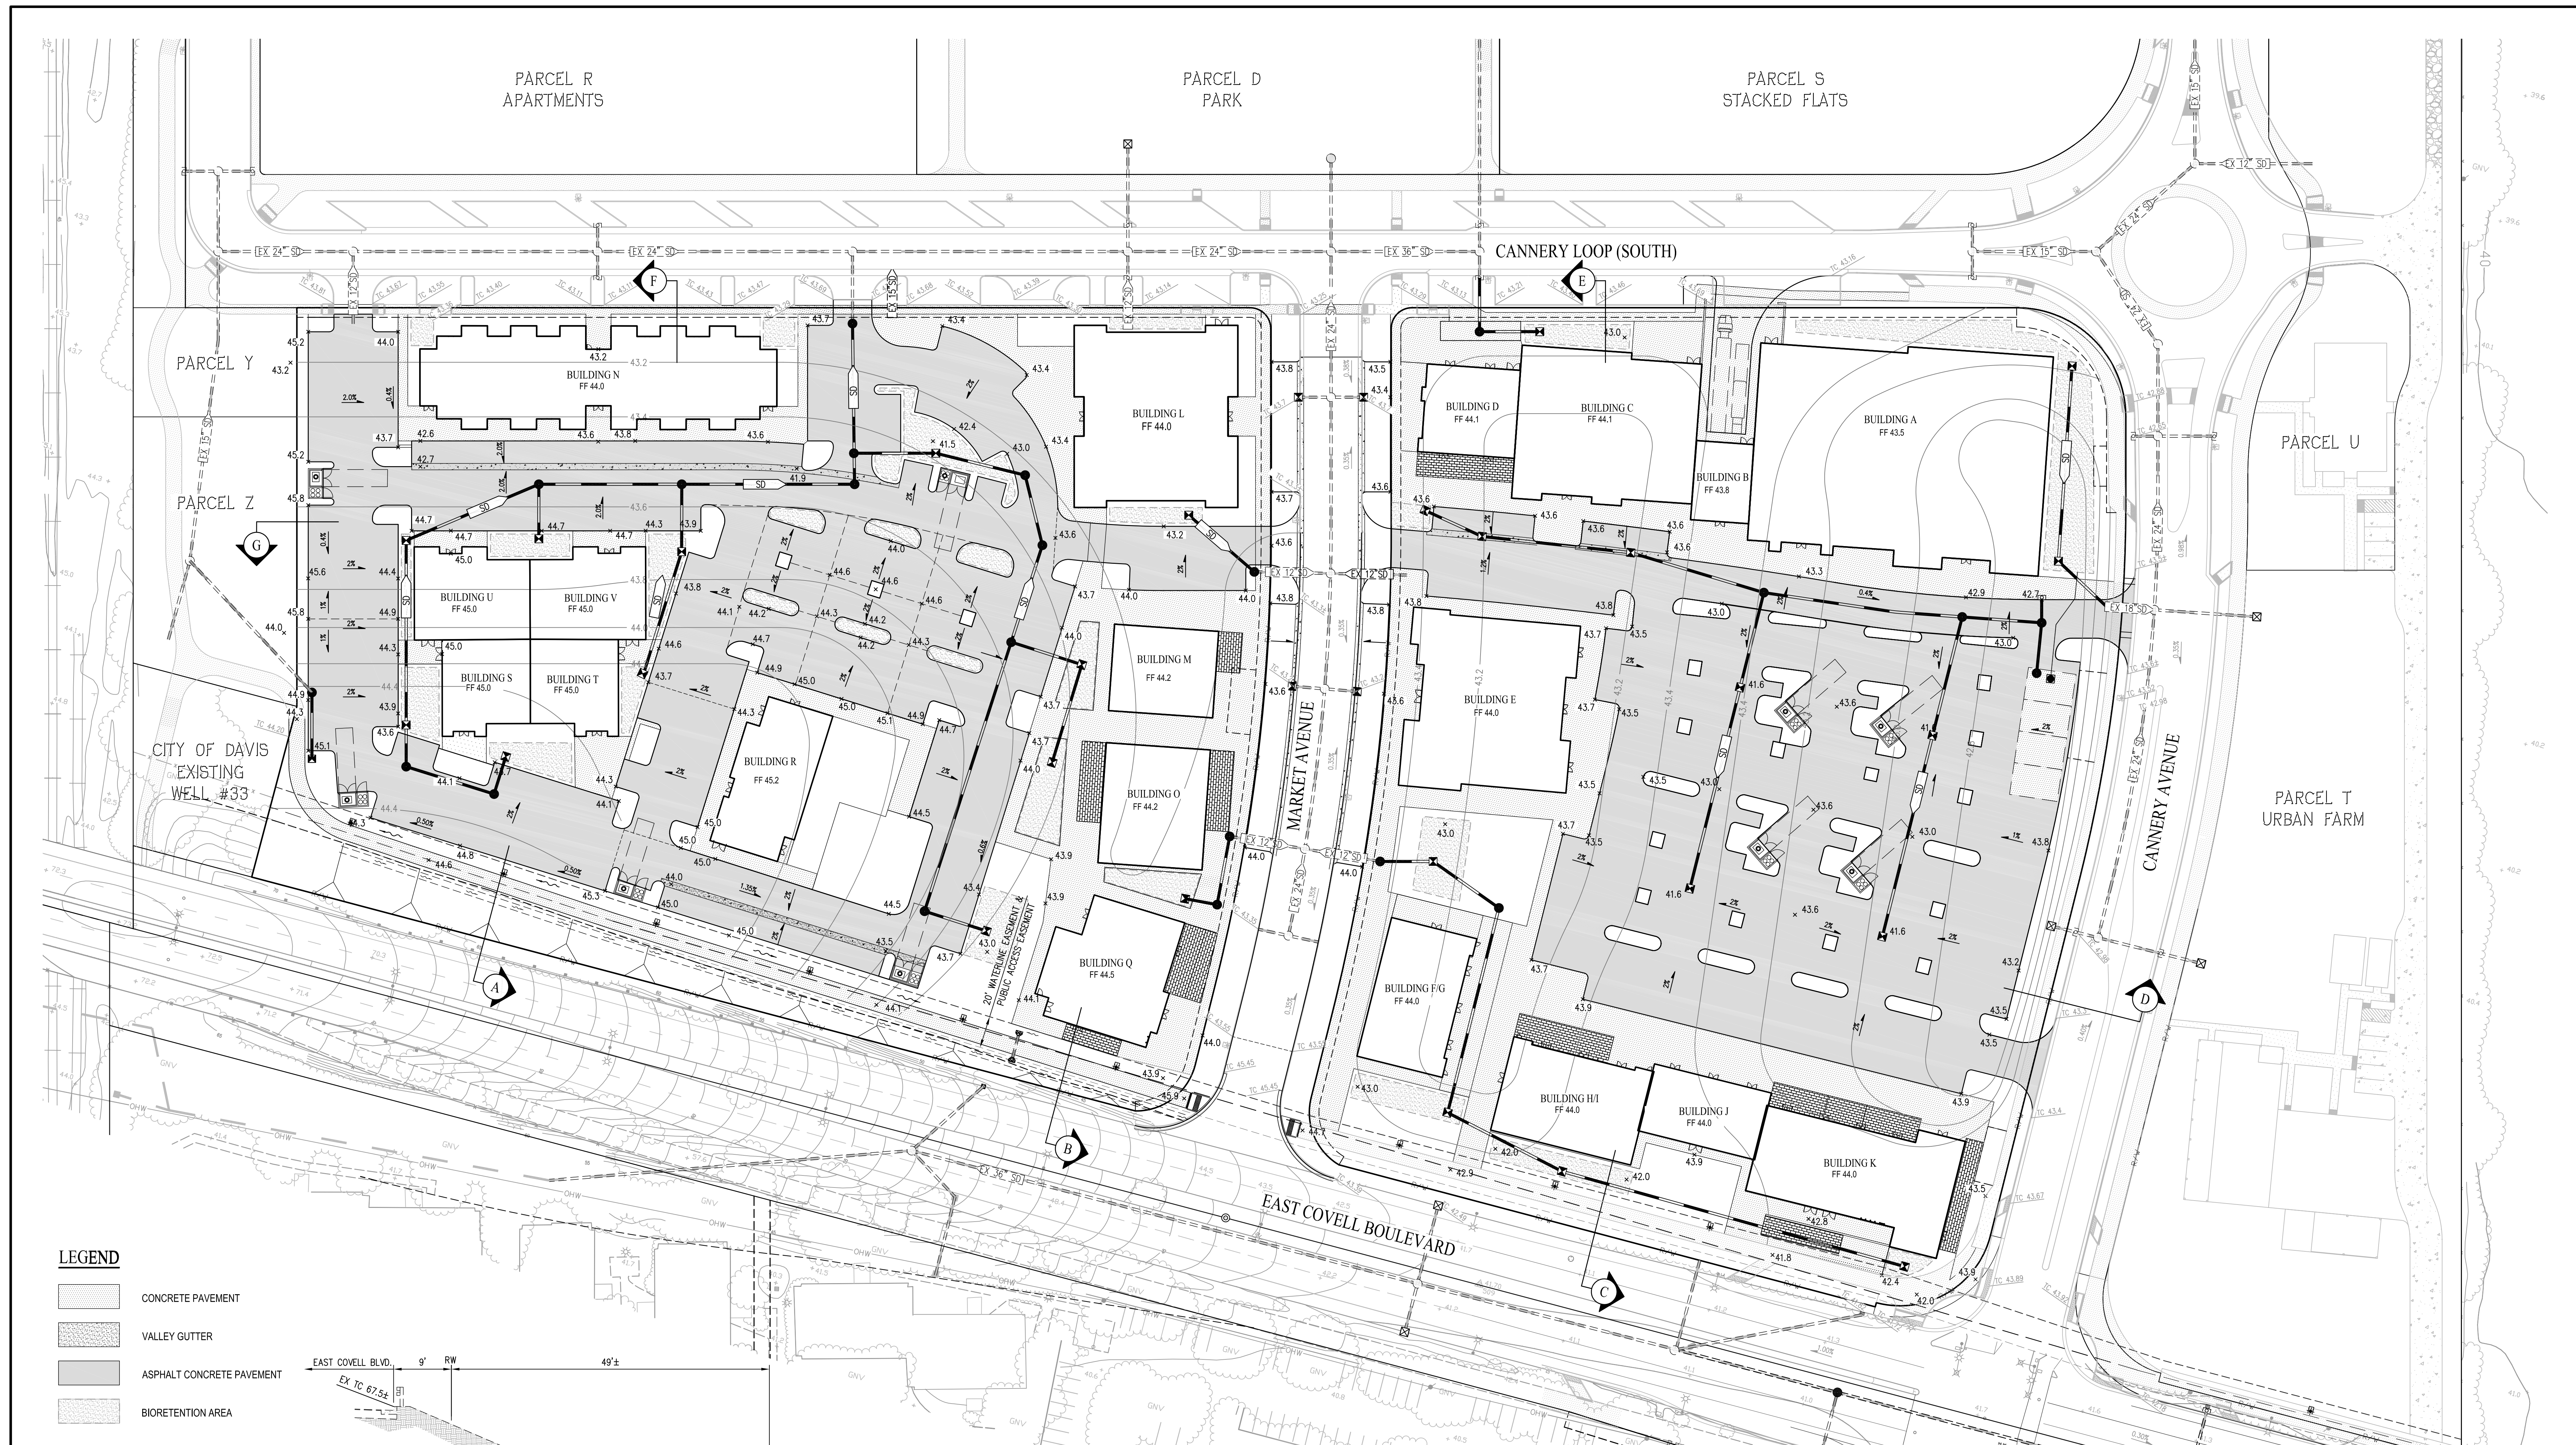

- LEGEND**
- CONCRETE PAVEMENT
 - VALLEY GUTTER
 - ASPHALT CONCRETE PAVEMENT
 - BIORETENTION AREA
 - STORM DRAIN PIPE
 - SANITARY SEWER CLEAN OUT
 - PROPOSED MANHOLE
 - APPROXIMATE DOWNSPOUT LOCATION
 - FIELD INLET
 - EXISTING CONTOUR LINE

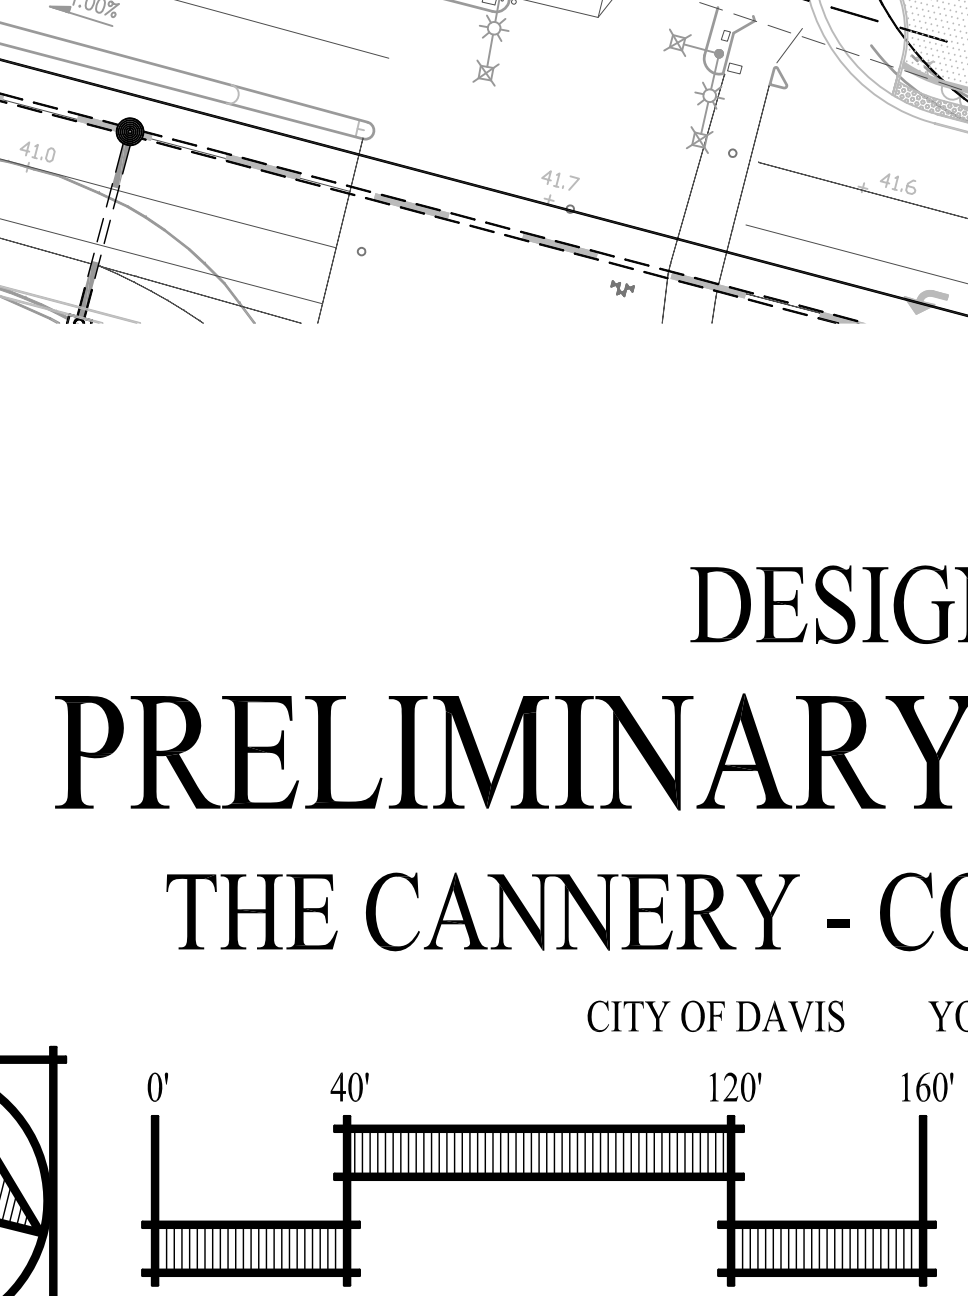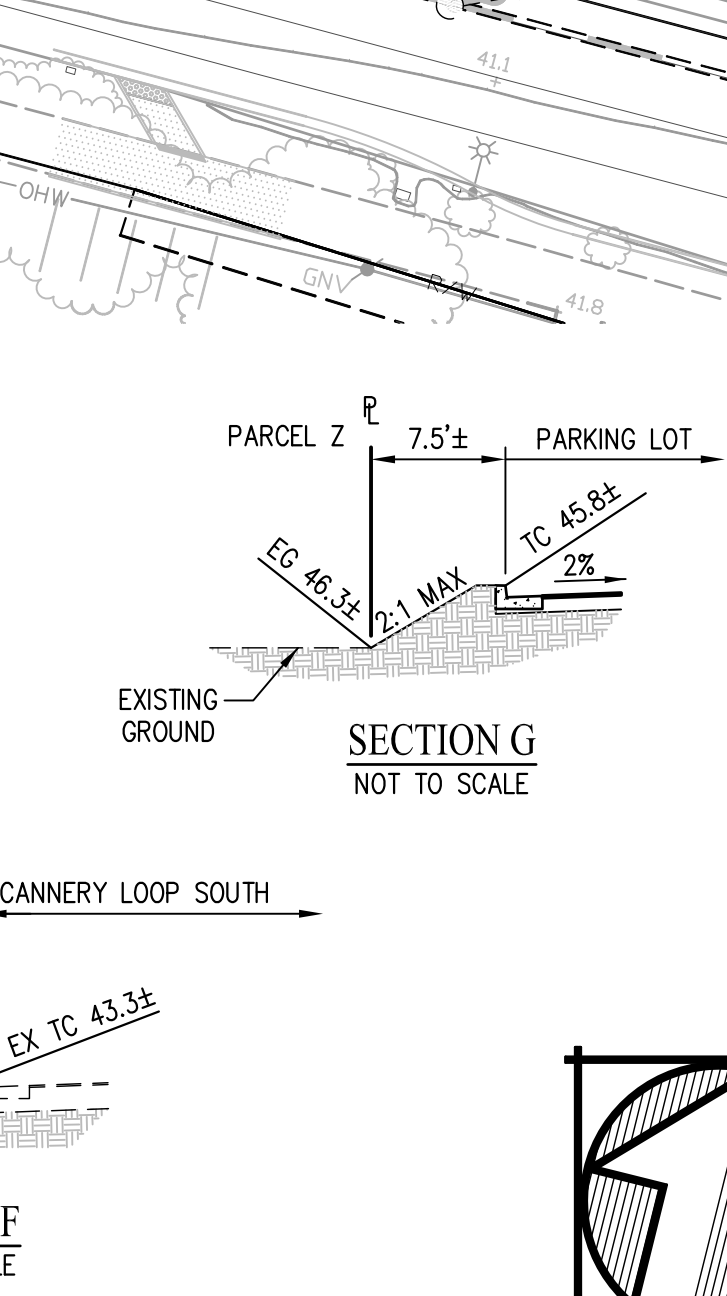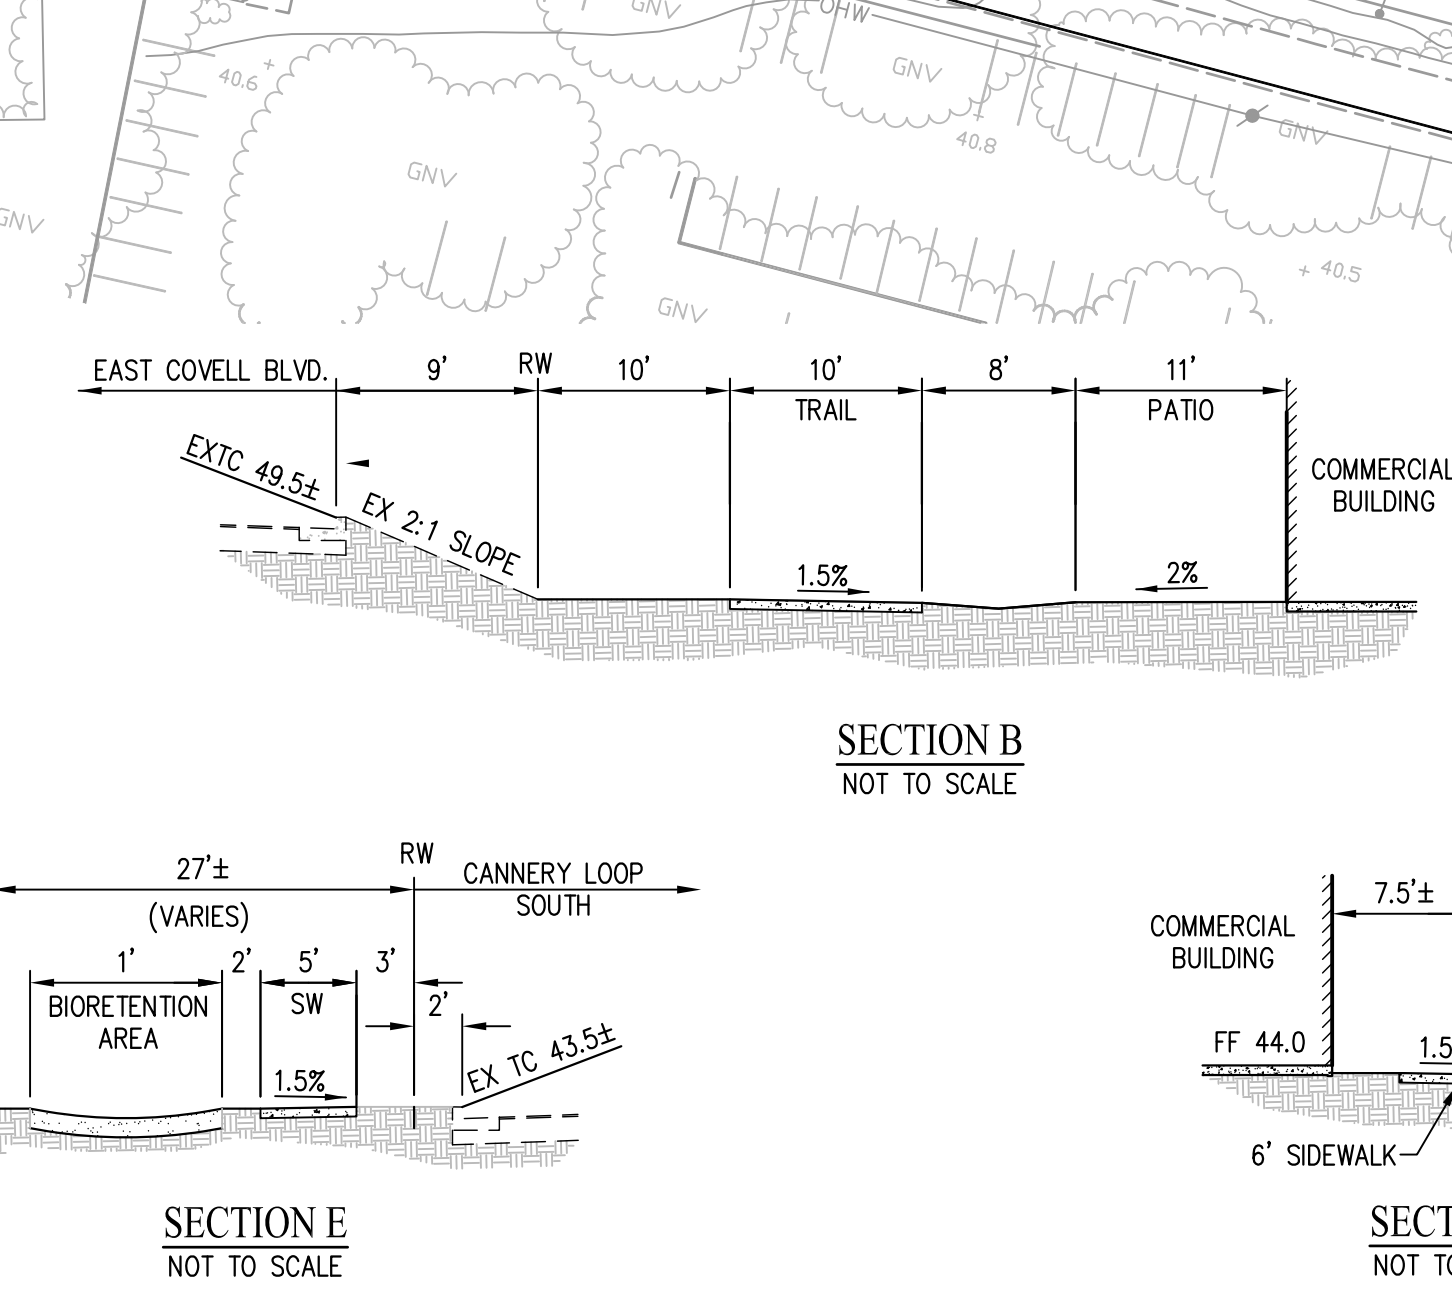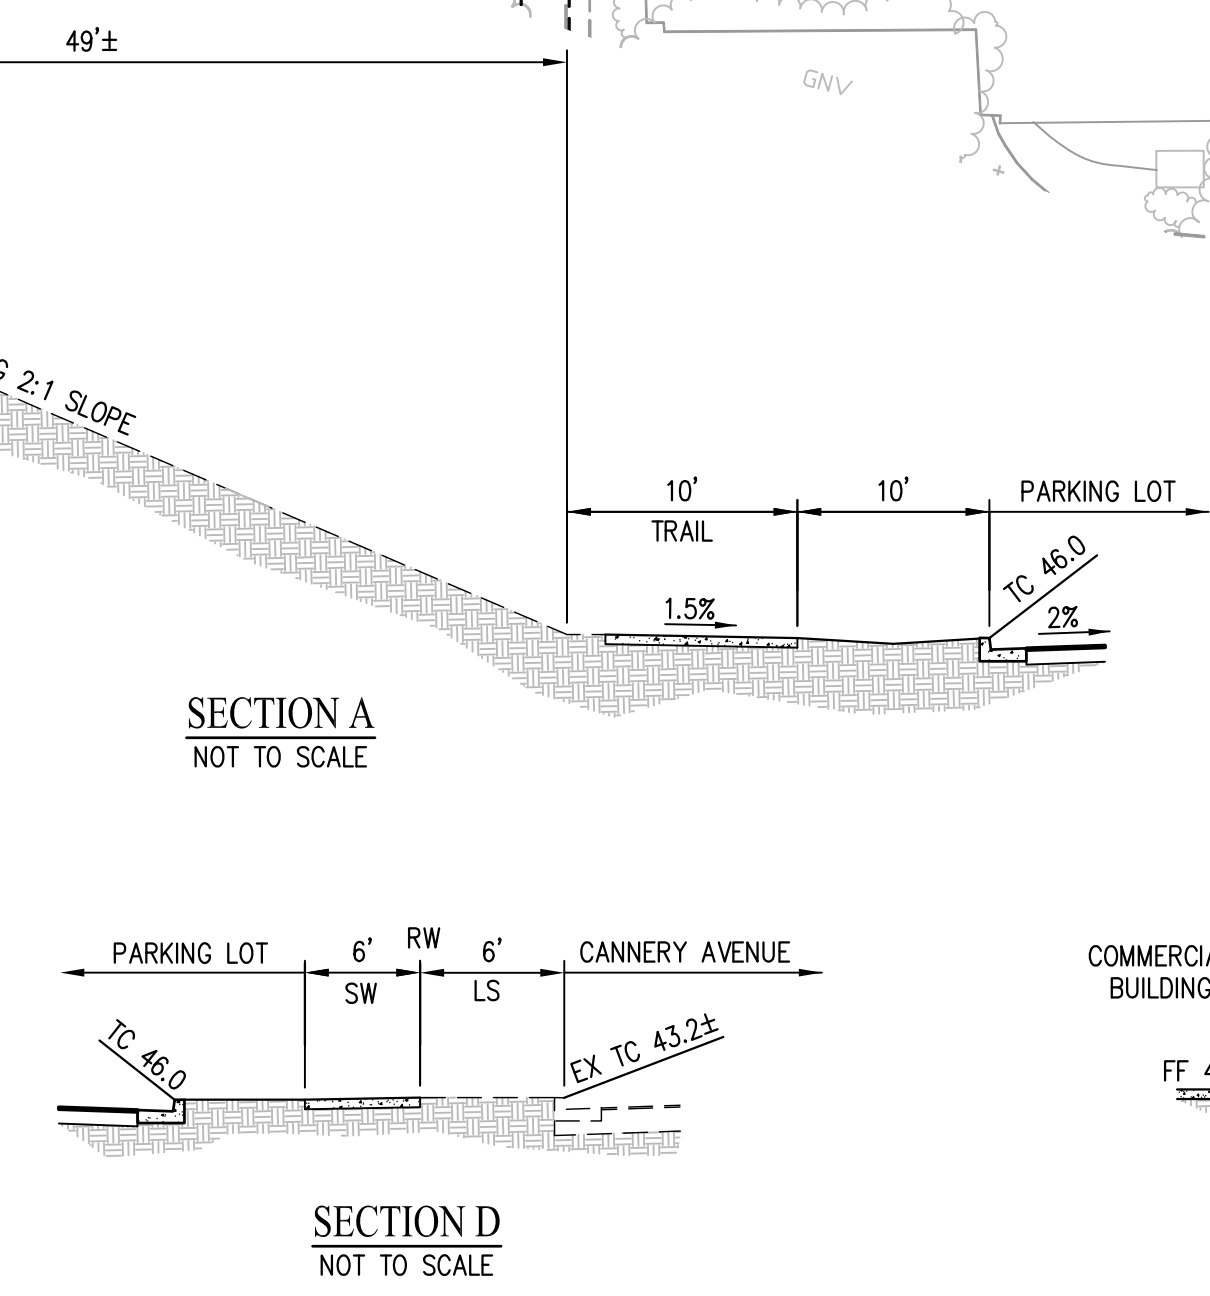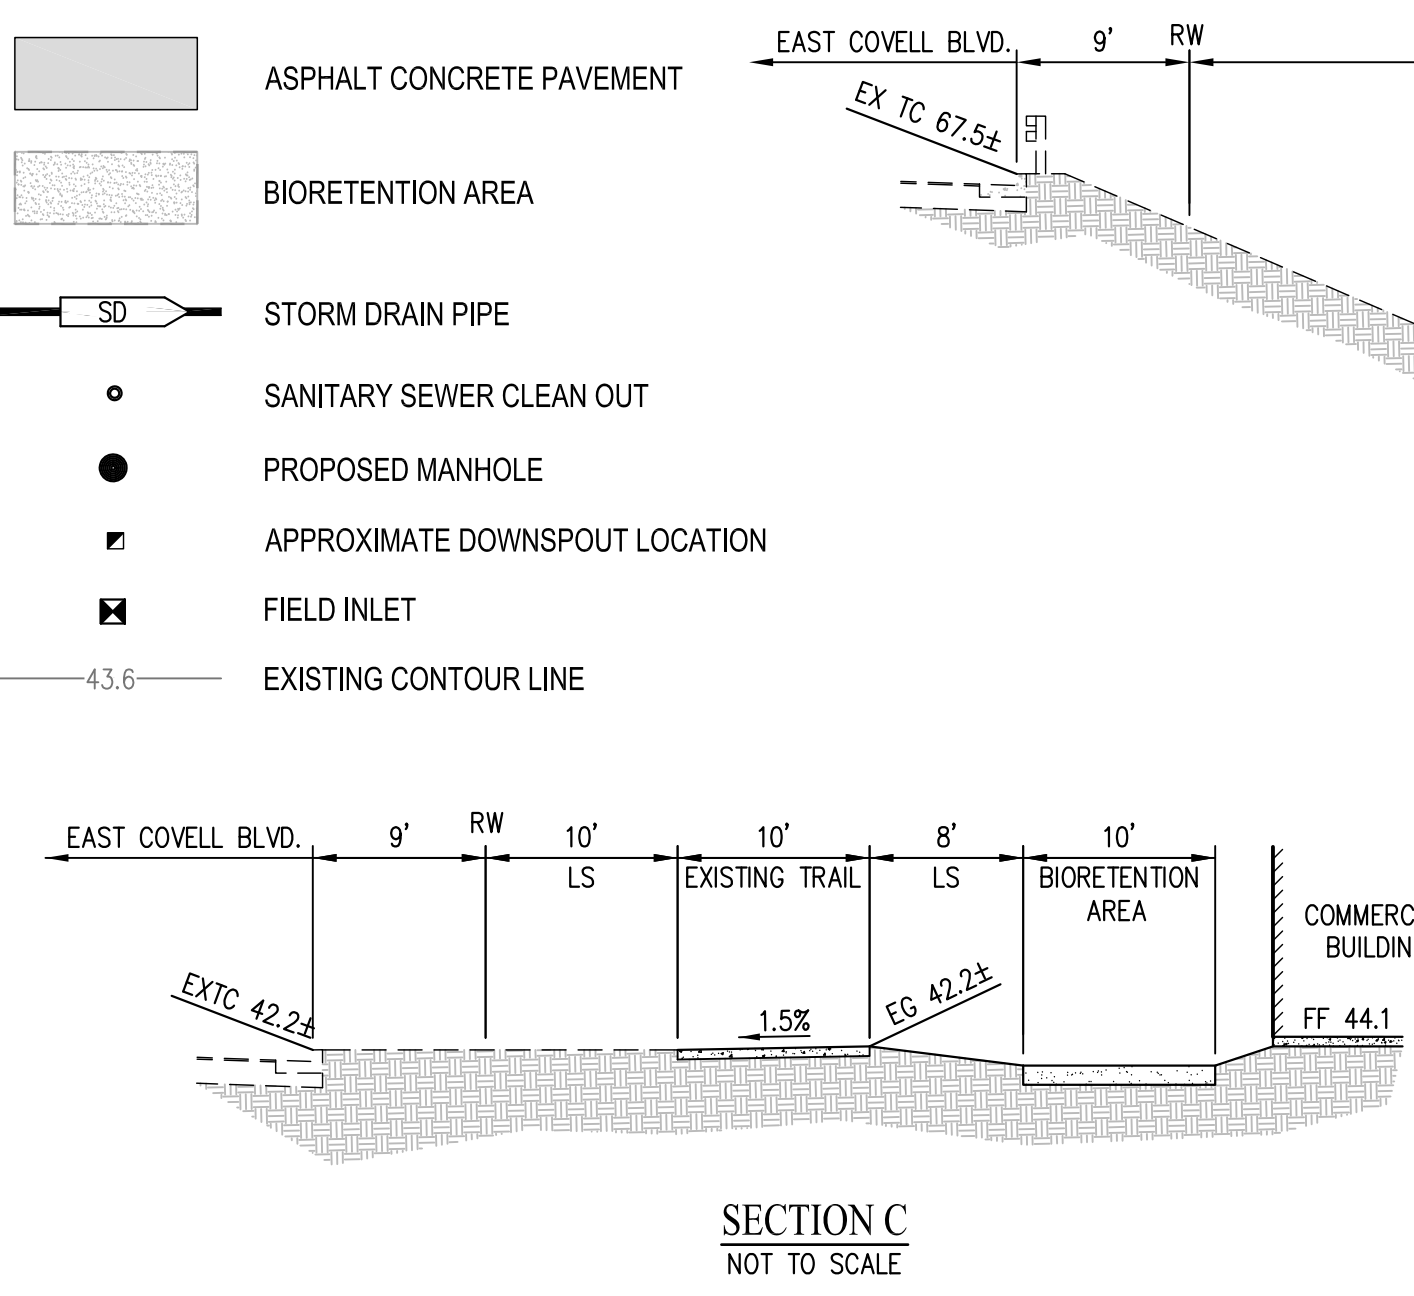

DESIGN REVIEW
PRELIMINARY GRADING PLAN
 THE CANNERY - COMMERCIAL DISTRICT

CITY OF DAVIS YOLO COUNTY CALIFORNIA
 SCALE: 1" = 40'
 DATE: MARCH 10, 2016

cbg Carlson, Barbee & Gibson, Inc.
 CIVIL ENGINEERS • SURVEYORS • PLANNERS
 2633 CAMINO RAMON, SUITE 350
 SAN RAMON, CALIFORNIA 94583
 (925) 866-0322
 www.cbgi.com

03/09/2016-08:04:CAD/DESIGN REVIEW/02_PRELIMINARY GRADING PLANS



- LEGEND**
- CONCRETE PAVEMENT
 - ASPHALT CONCRETE PAVEMENT
 - DEDICATED PATIO AREA
 - BIORETENTION AREA (ASSUMES 4% OF DMA AREA)
 - DMA BOUNDARY
 - APPROXIMATE DOWNSPOUT LOCATION

DESIGN REVIEW
PRELIMINARY WATER QUALITY PLAN
 THE CANNERY - COMMERCIAL DISTRICT

CITY OF DAVIS YOLO COUNTY CALIFORNIA

SCALE: 1" = 40'

DATE: MARCH 10, 2016

Carlson, Barbee & Gibson, Inc.
 CIVIL ENGINEERS • SURVEYORS • PLANNERS

2633 CAMINO RAMON, SUITE 350
 SAN RAMON, CALIFORNIA 94583

(925) 866-0322
 www.cbang.com

SHEET NO.
3
 OF 3 SHEETS

0:\2009\2090\860\CAD\DESIGN REVIEW\DWG_001_PRELIMINARY WATER QUALITY PLAN.DWG