



FILENAME: 16-217 CIVIL.DWG 16-217 CI-OVERALL UTILITY PLANDWG PLOTTED: Monday, February 05, 2018

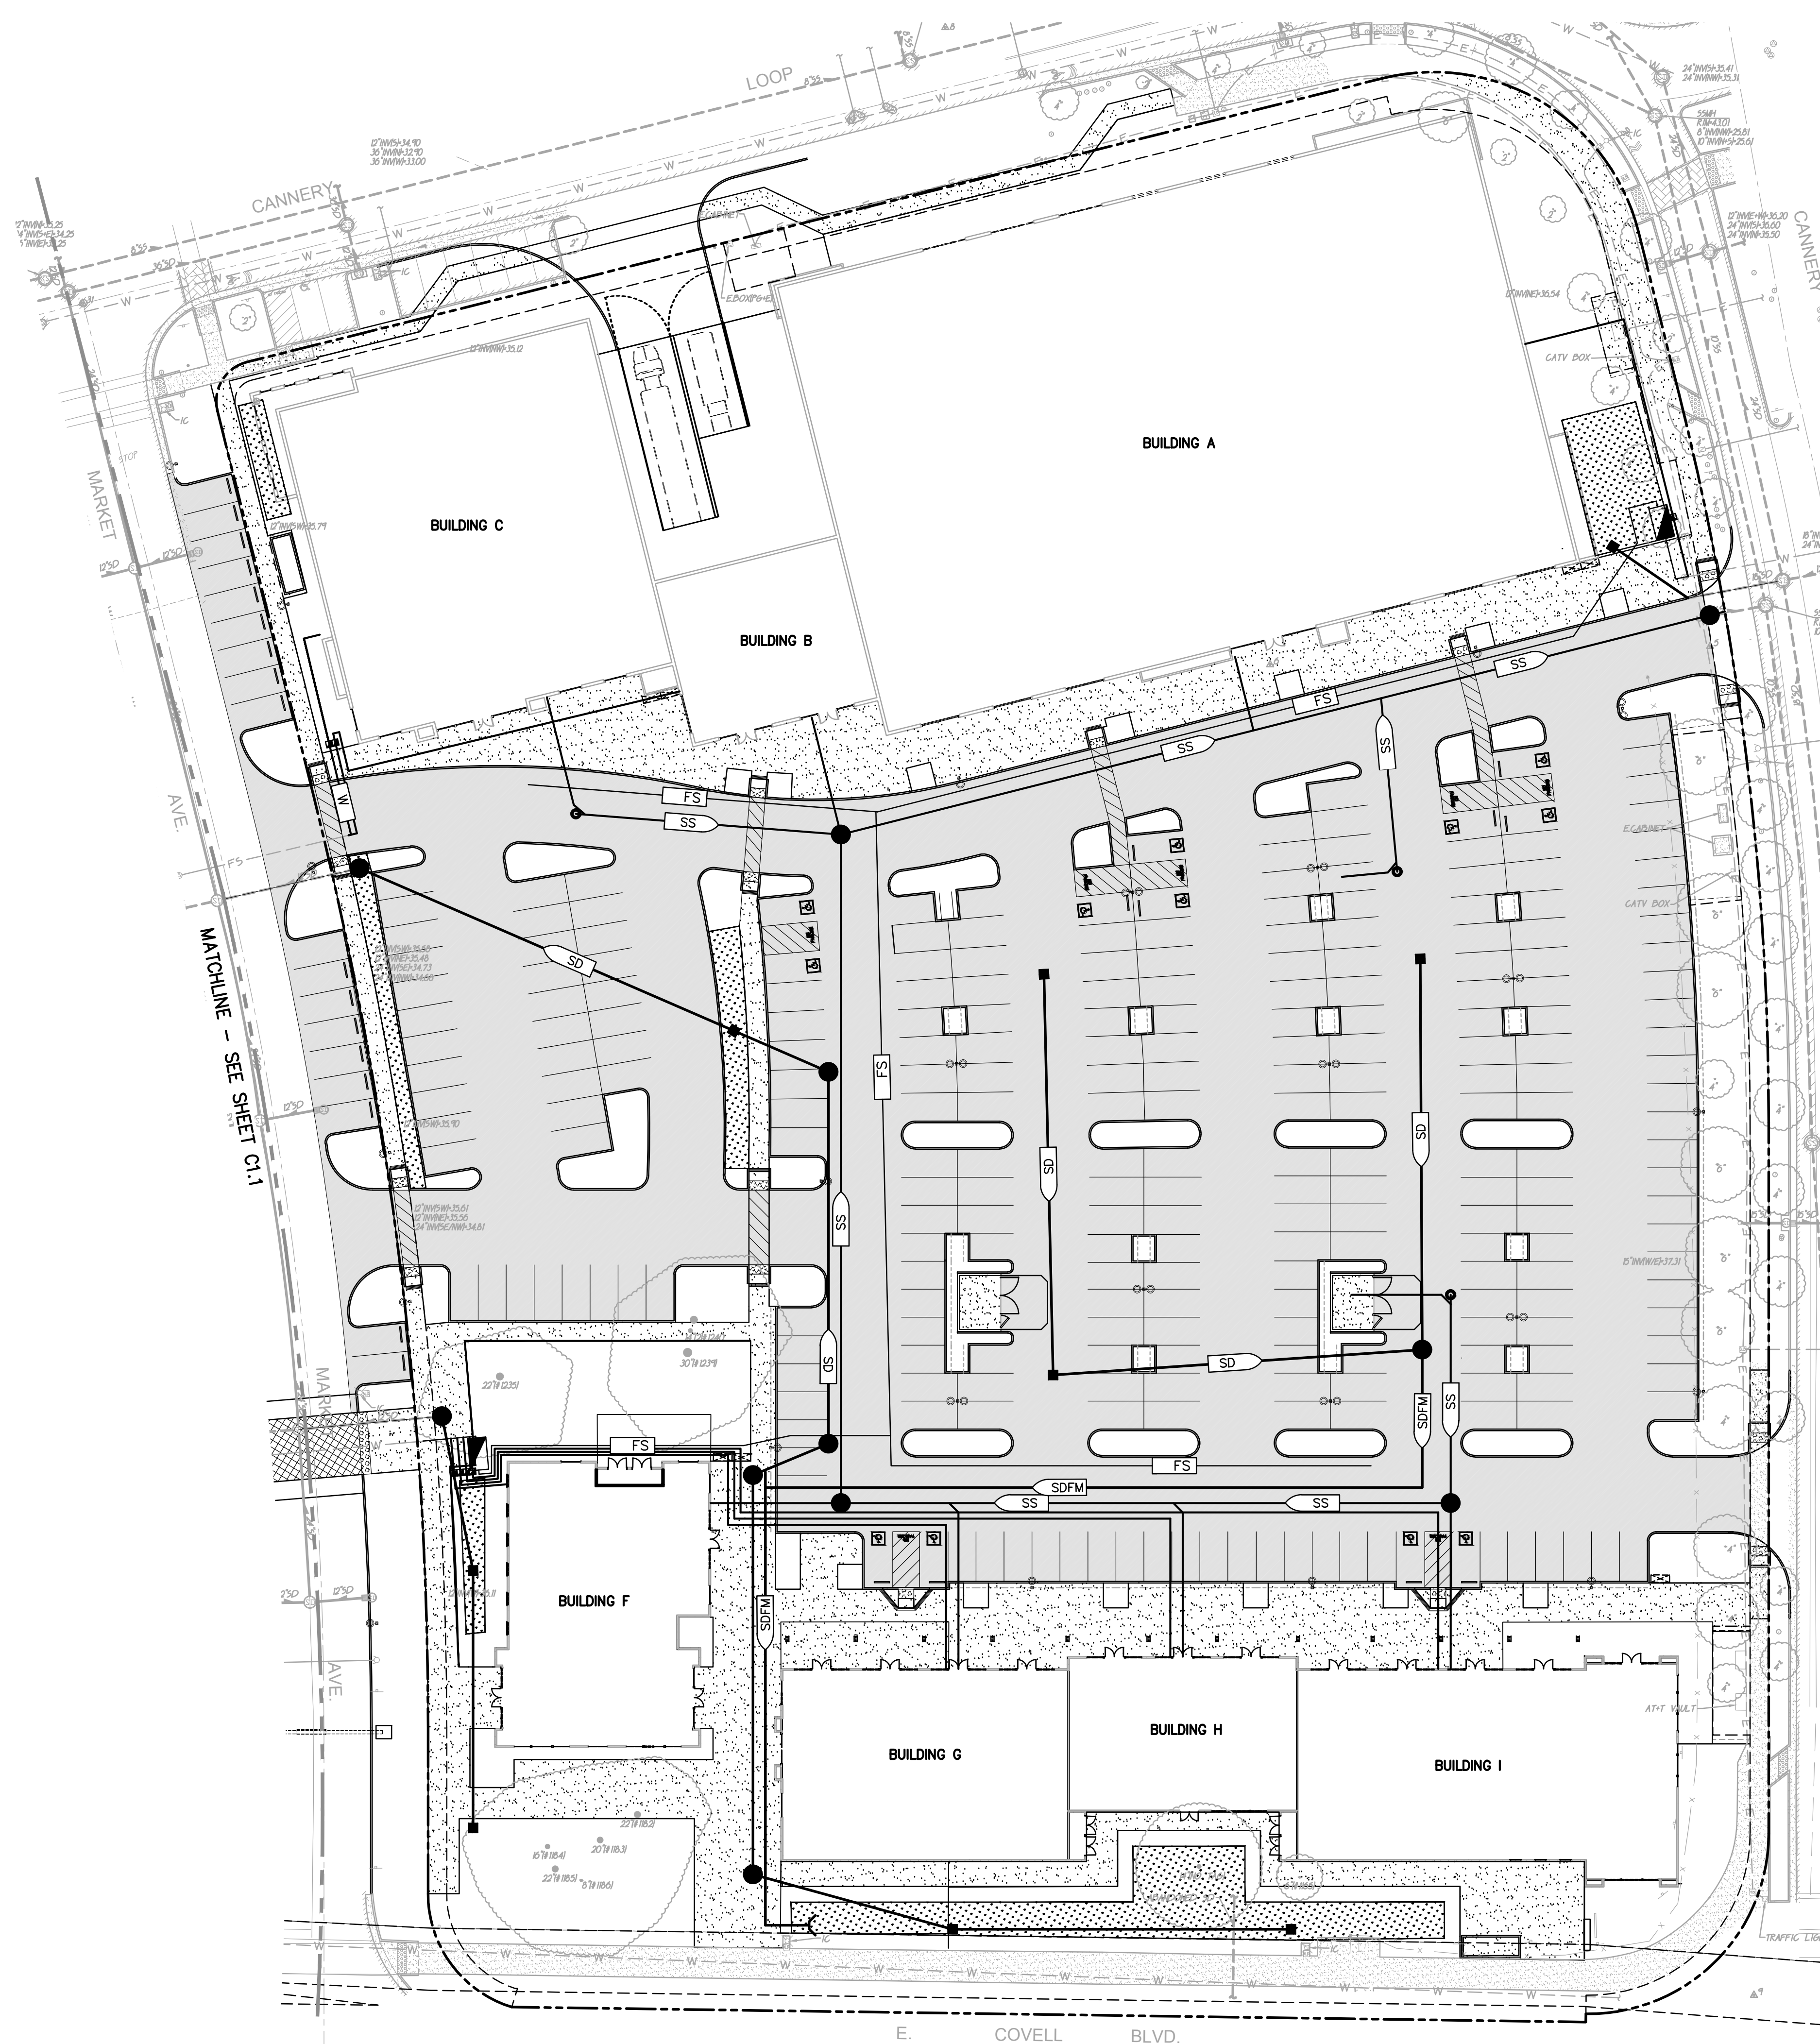

- LEGEND**
- MIXED USE SITE BOUNDARY
 - [Stippled Pattern] CONCRETE PAVEMENT
 - [Dotted Pattern] VALLEY GUTTER
 - [Horizontal Line Pattern] ASPHALT CONCRETE PAVEMENT
 - [Cross-hatched Pattern] BIORETENTION AREA
 - SS PROPOSED SANITARY SEWER PIPE
 - SD PROPOSED STORM DRAIN PIPE
 - SDFM PROPOSED STORM DRAIN FORCE MAIN
 - W PROPOSED WATER PIPE
 - FS PROPOSED FIRE SERVIC
 - SANITARY SEWER CLEAN OUT
 - ▽ BACKFLOW PREVENTOR
 - └ BUILDING WATER SERVICE
 - PROPOSED MANHOLE
 - └ DROP INLET

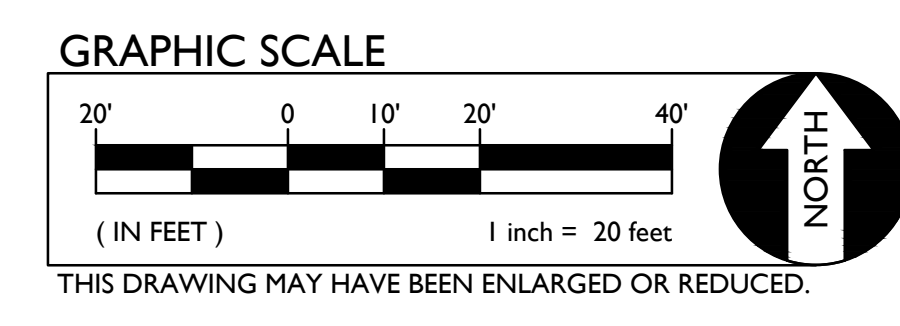

<p>WC WARREN CONSULTING ENGINEERS, INC. 1117 WINDFIELD WAY, SUITE 110 EL DORADO HILLS, CA 95762 (916) 966-1970</p>		<p>REGISTERED PROFESSIONAL ENGINEER - CIVIL THOMAS E. FASSBENDER NO. 48294 STATE OF CALIFORNIA 2/5/2018</p>										
<p>TITLE: PRELIMINARY UTILITY PLAN</p>		<p>PROJECT: THE CANNERY 1550 CANNERY AVE. DAVIS CA. 95616</p>										
<p>DESIGNED: JMS DRAWN: TB CHECKED: MG DATE: 02-17-17</p>		<p>AGENCY APPROVAL: _____ DATE: _____</p>										
<p>REVISIONS:</p> <table border="1" style="width: 100%; border-collapse: collapse;"> <thead> <tr> <th>NO.</th> <th>DESCRIPTION</th> <th>DATE</th> </tr> </thead> <tbody> <tr> <td> </td> <td> </td> <td> </td> </tr> <tr> <td> </td> <td> </td> <td> </td> </tr> </tbody> </table>		NO.	DESCRIPTION	DATE							<p>HORIZONTAL SCALE: AS NOTED VERTICAL SCALE: AS NOTED JOB NO.: 16-217C</p>	
NO.	DESCRIPTION	DATE										
<p>SHEET NO. C1.2</p>		<p>COUNTY OF YOLO CALIFORNIA</p>										