


New Harmony Community


Davis, California


COMMUNITY BUILDING FLOOR PLAN

TOTAL 3,871 SF.


SCALE 1/4" = 1'-0"

 2200 13th Street Sacramento, CA 95819
 tel: 916 447 3436 fax: 916 447 3486

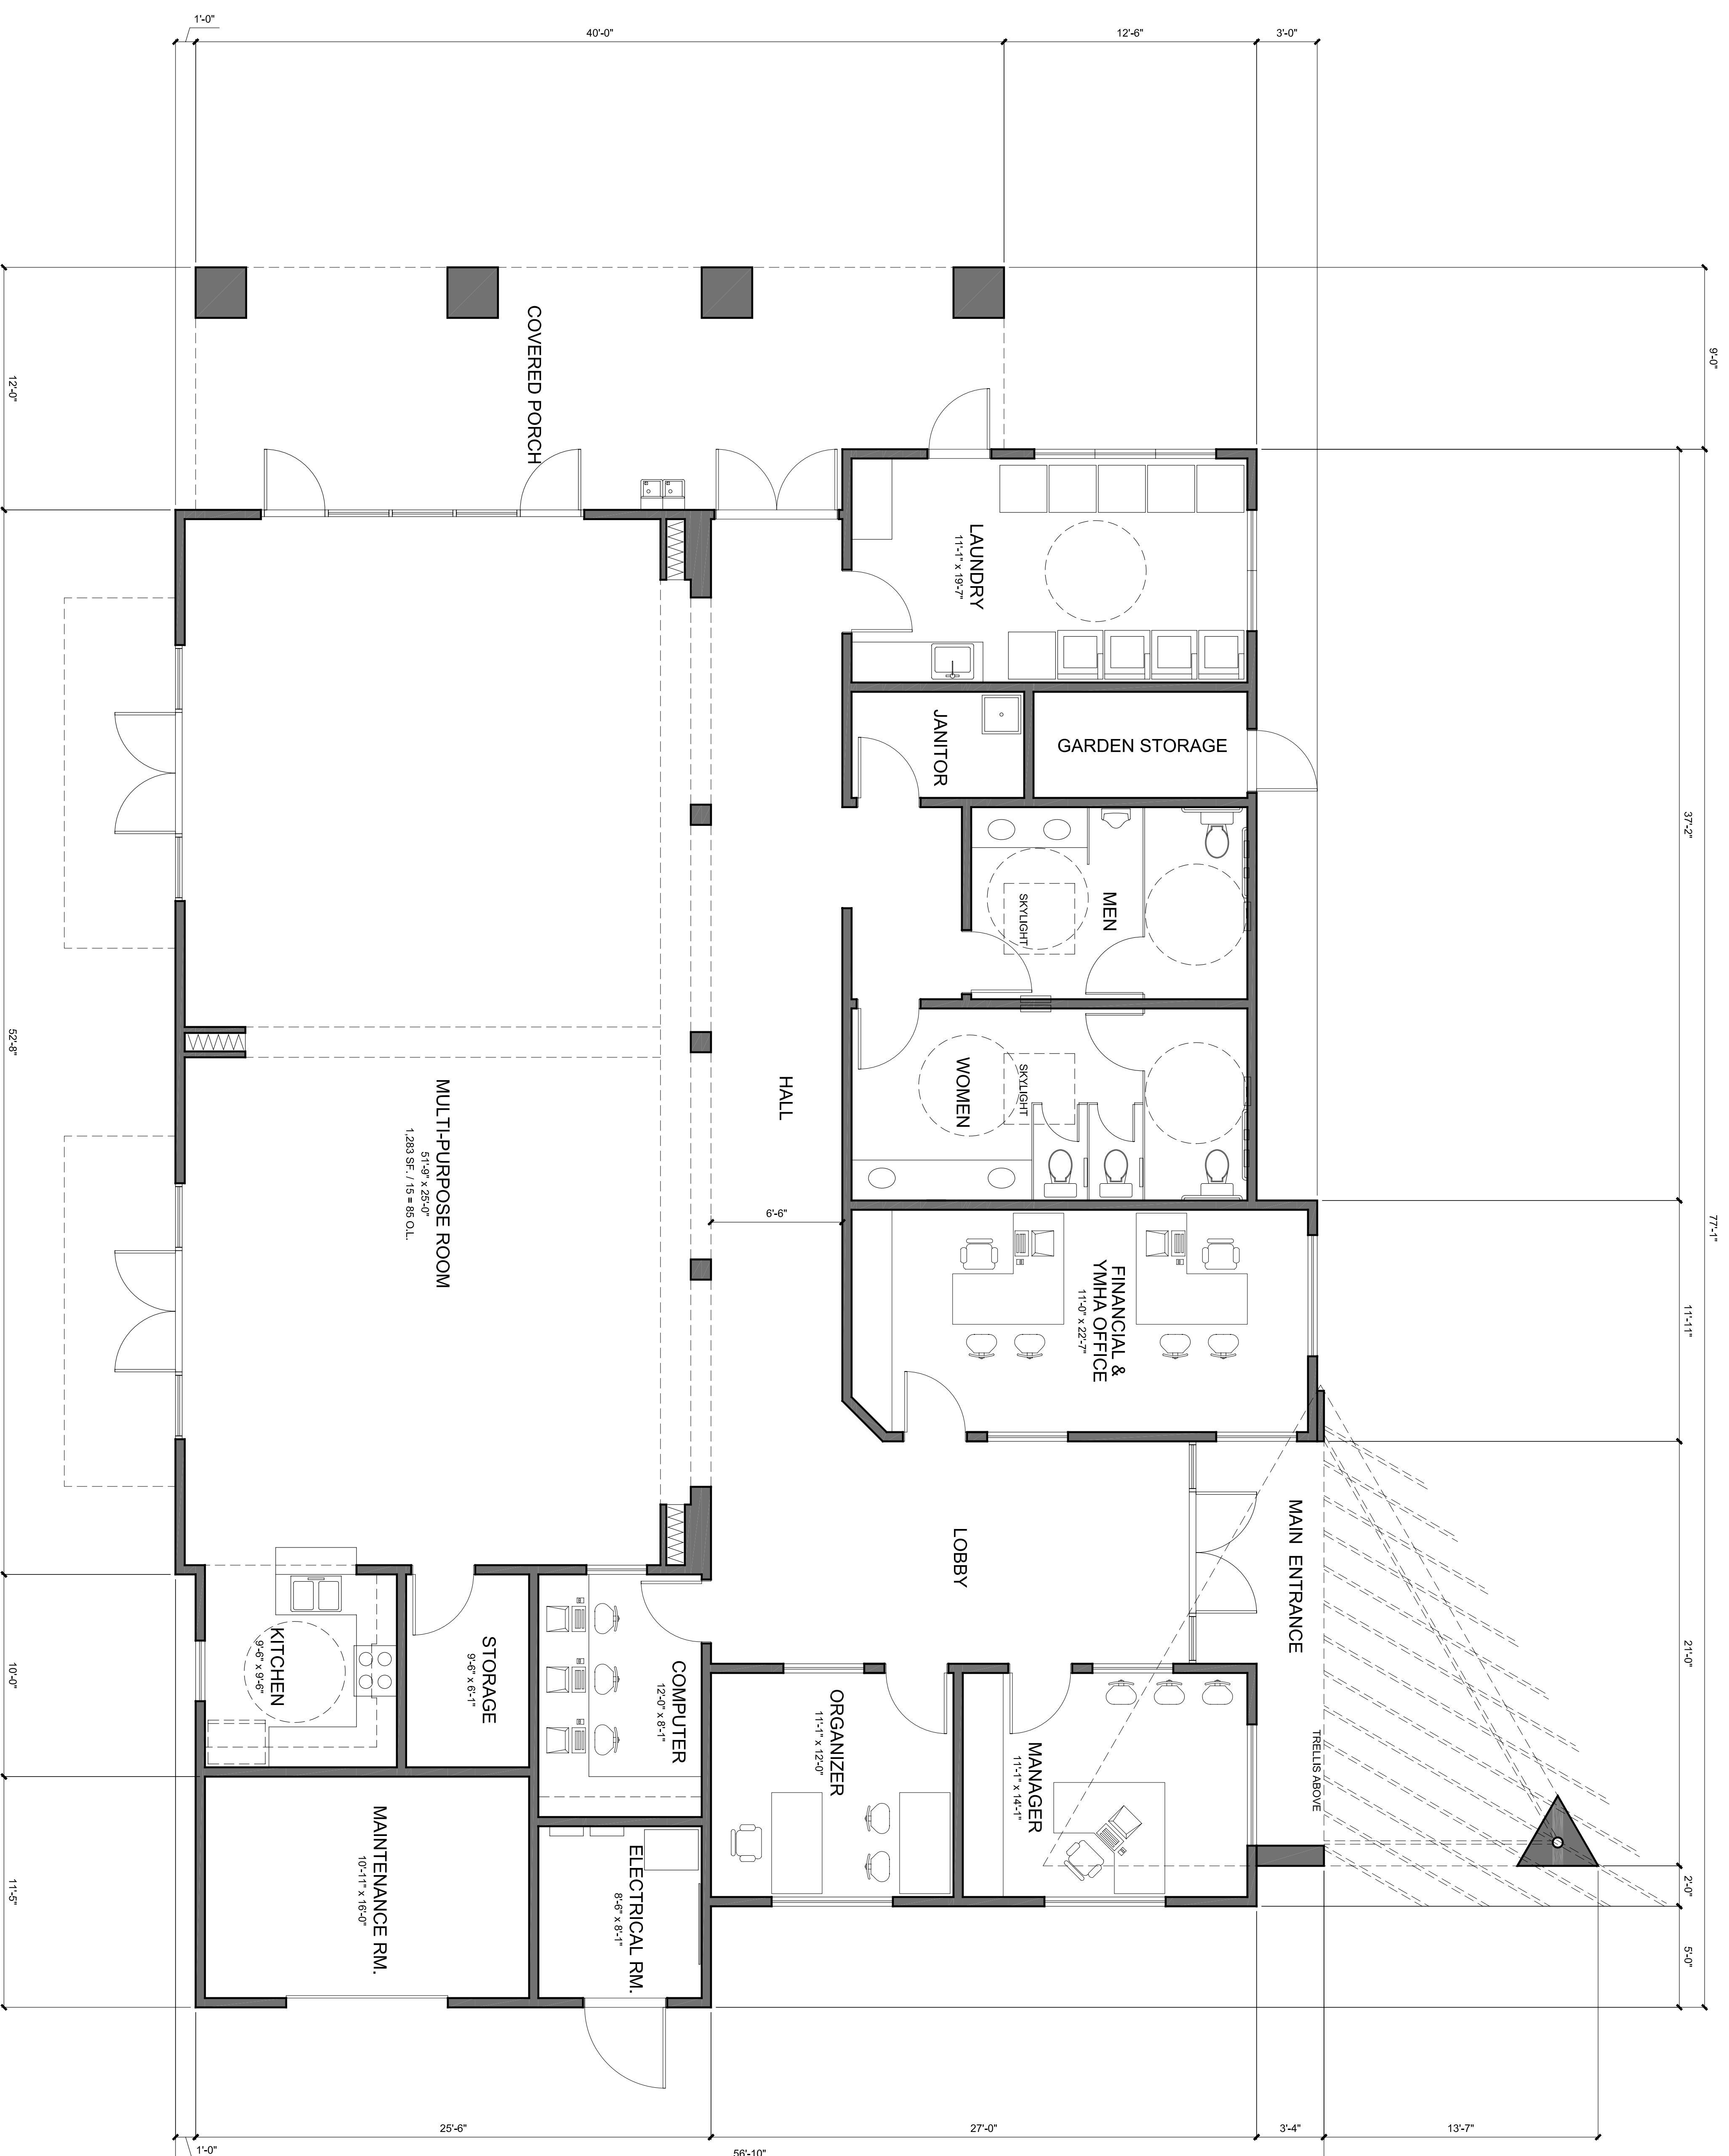July 21, 2008

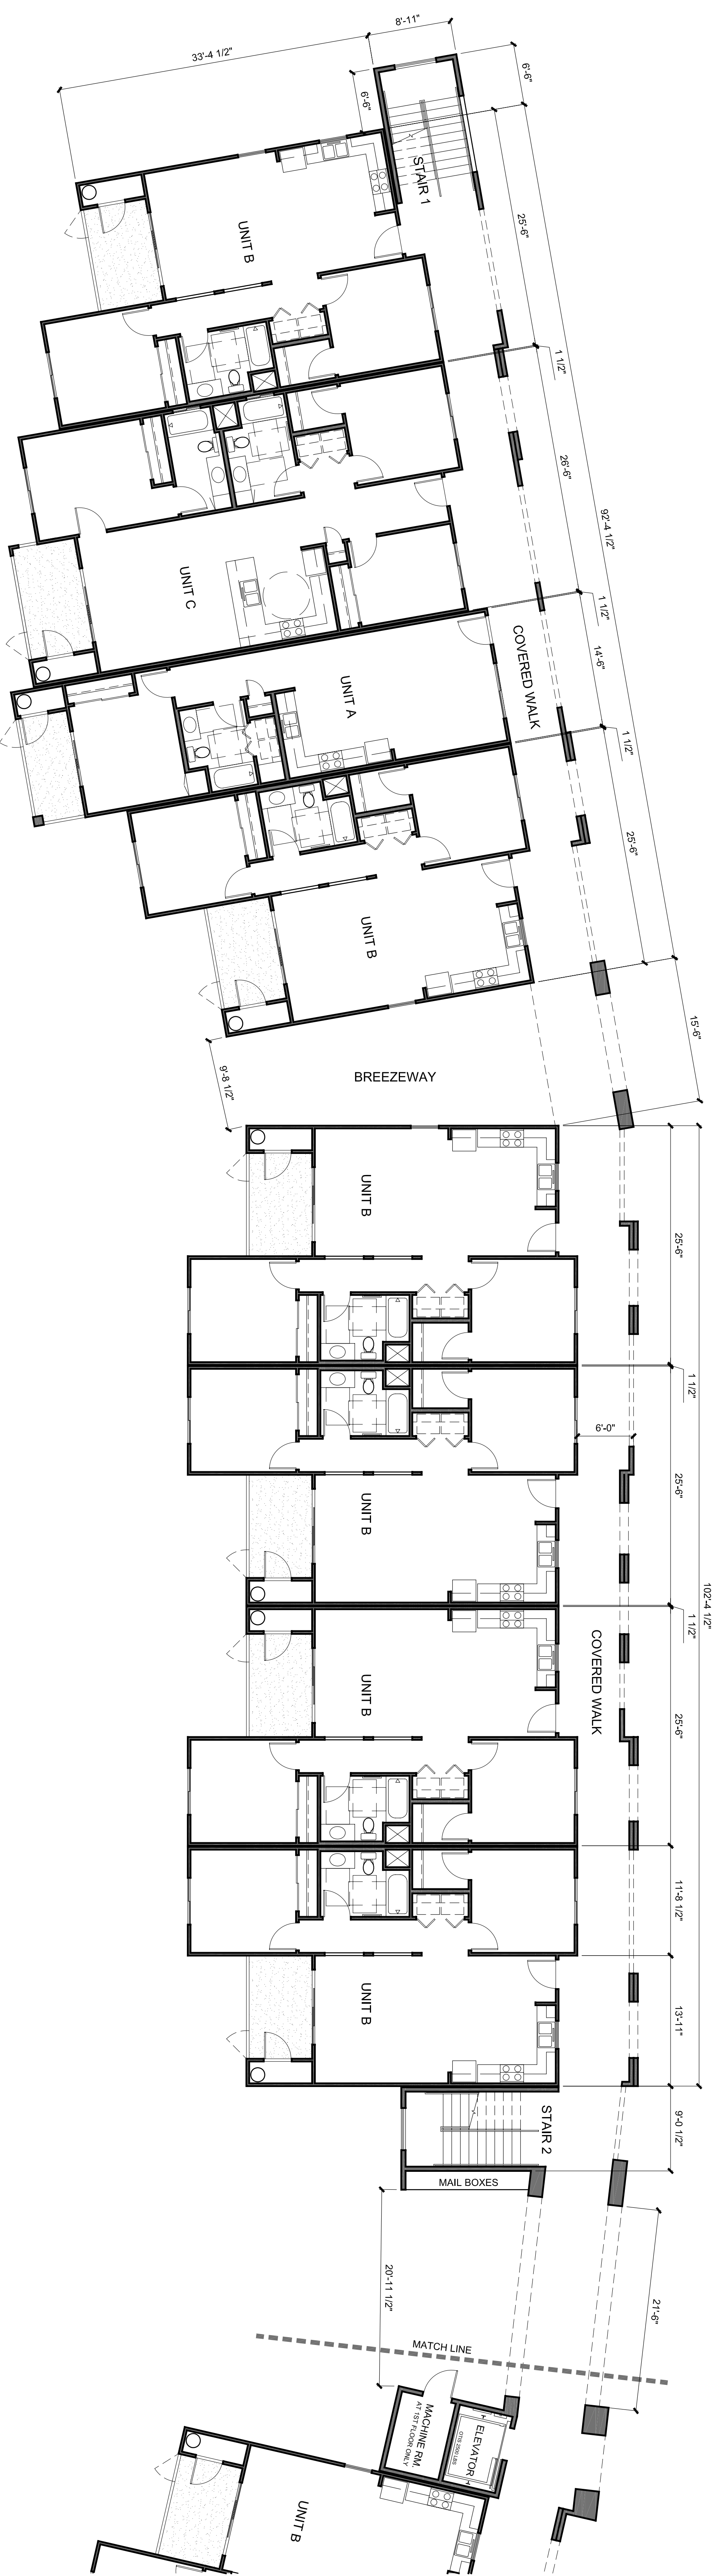


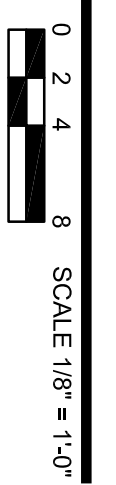



BUILDING B: 1ST FLOOR PLAN PART 1



BUILDING B: KEYPLAN

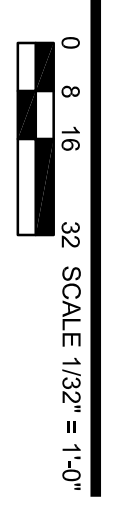


BUILDING B: 1ST FLOOR PLAN PART 2

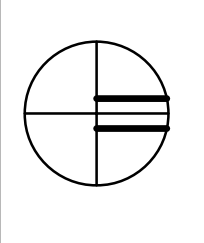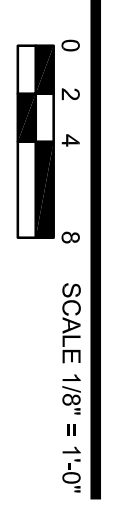




BIKE PARKING STRUCTURE

N.T.S.

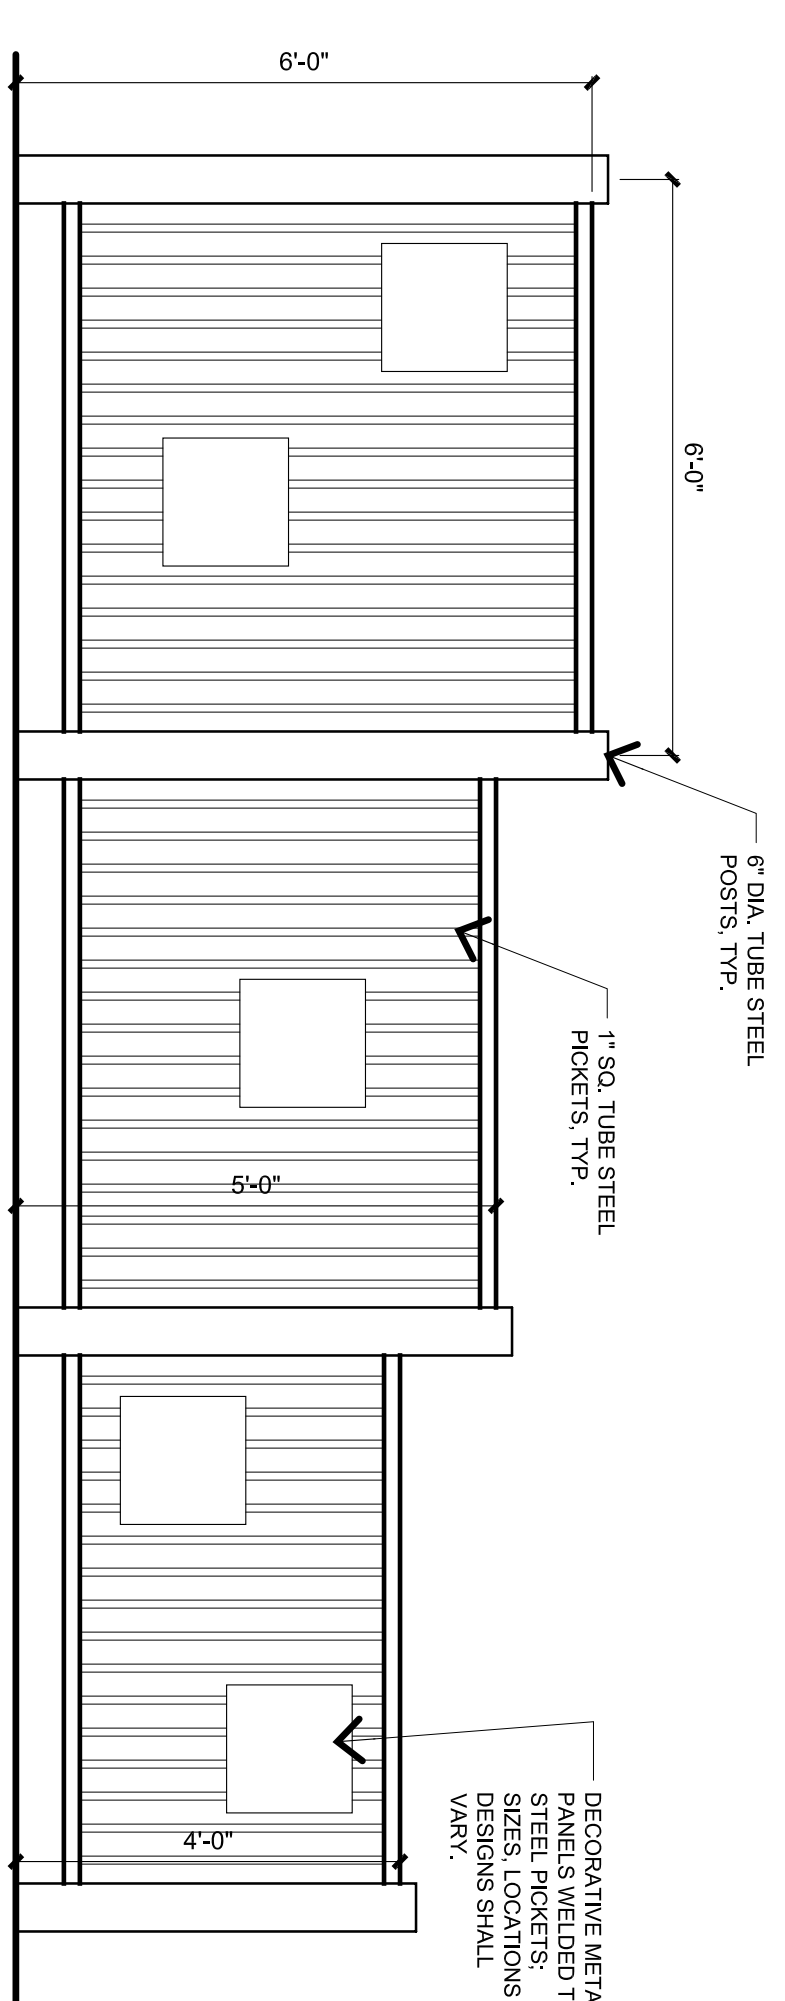

OPEN STEEL FENCING WITH DECORATIVE PANELS

SCALE 1/2" = 1'-0"

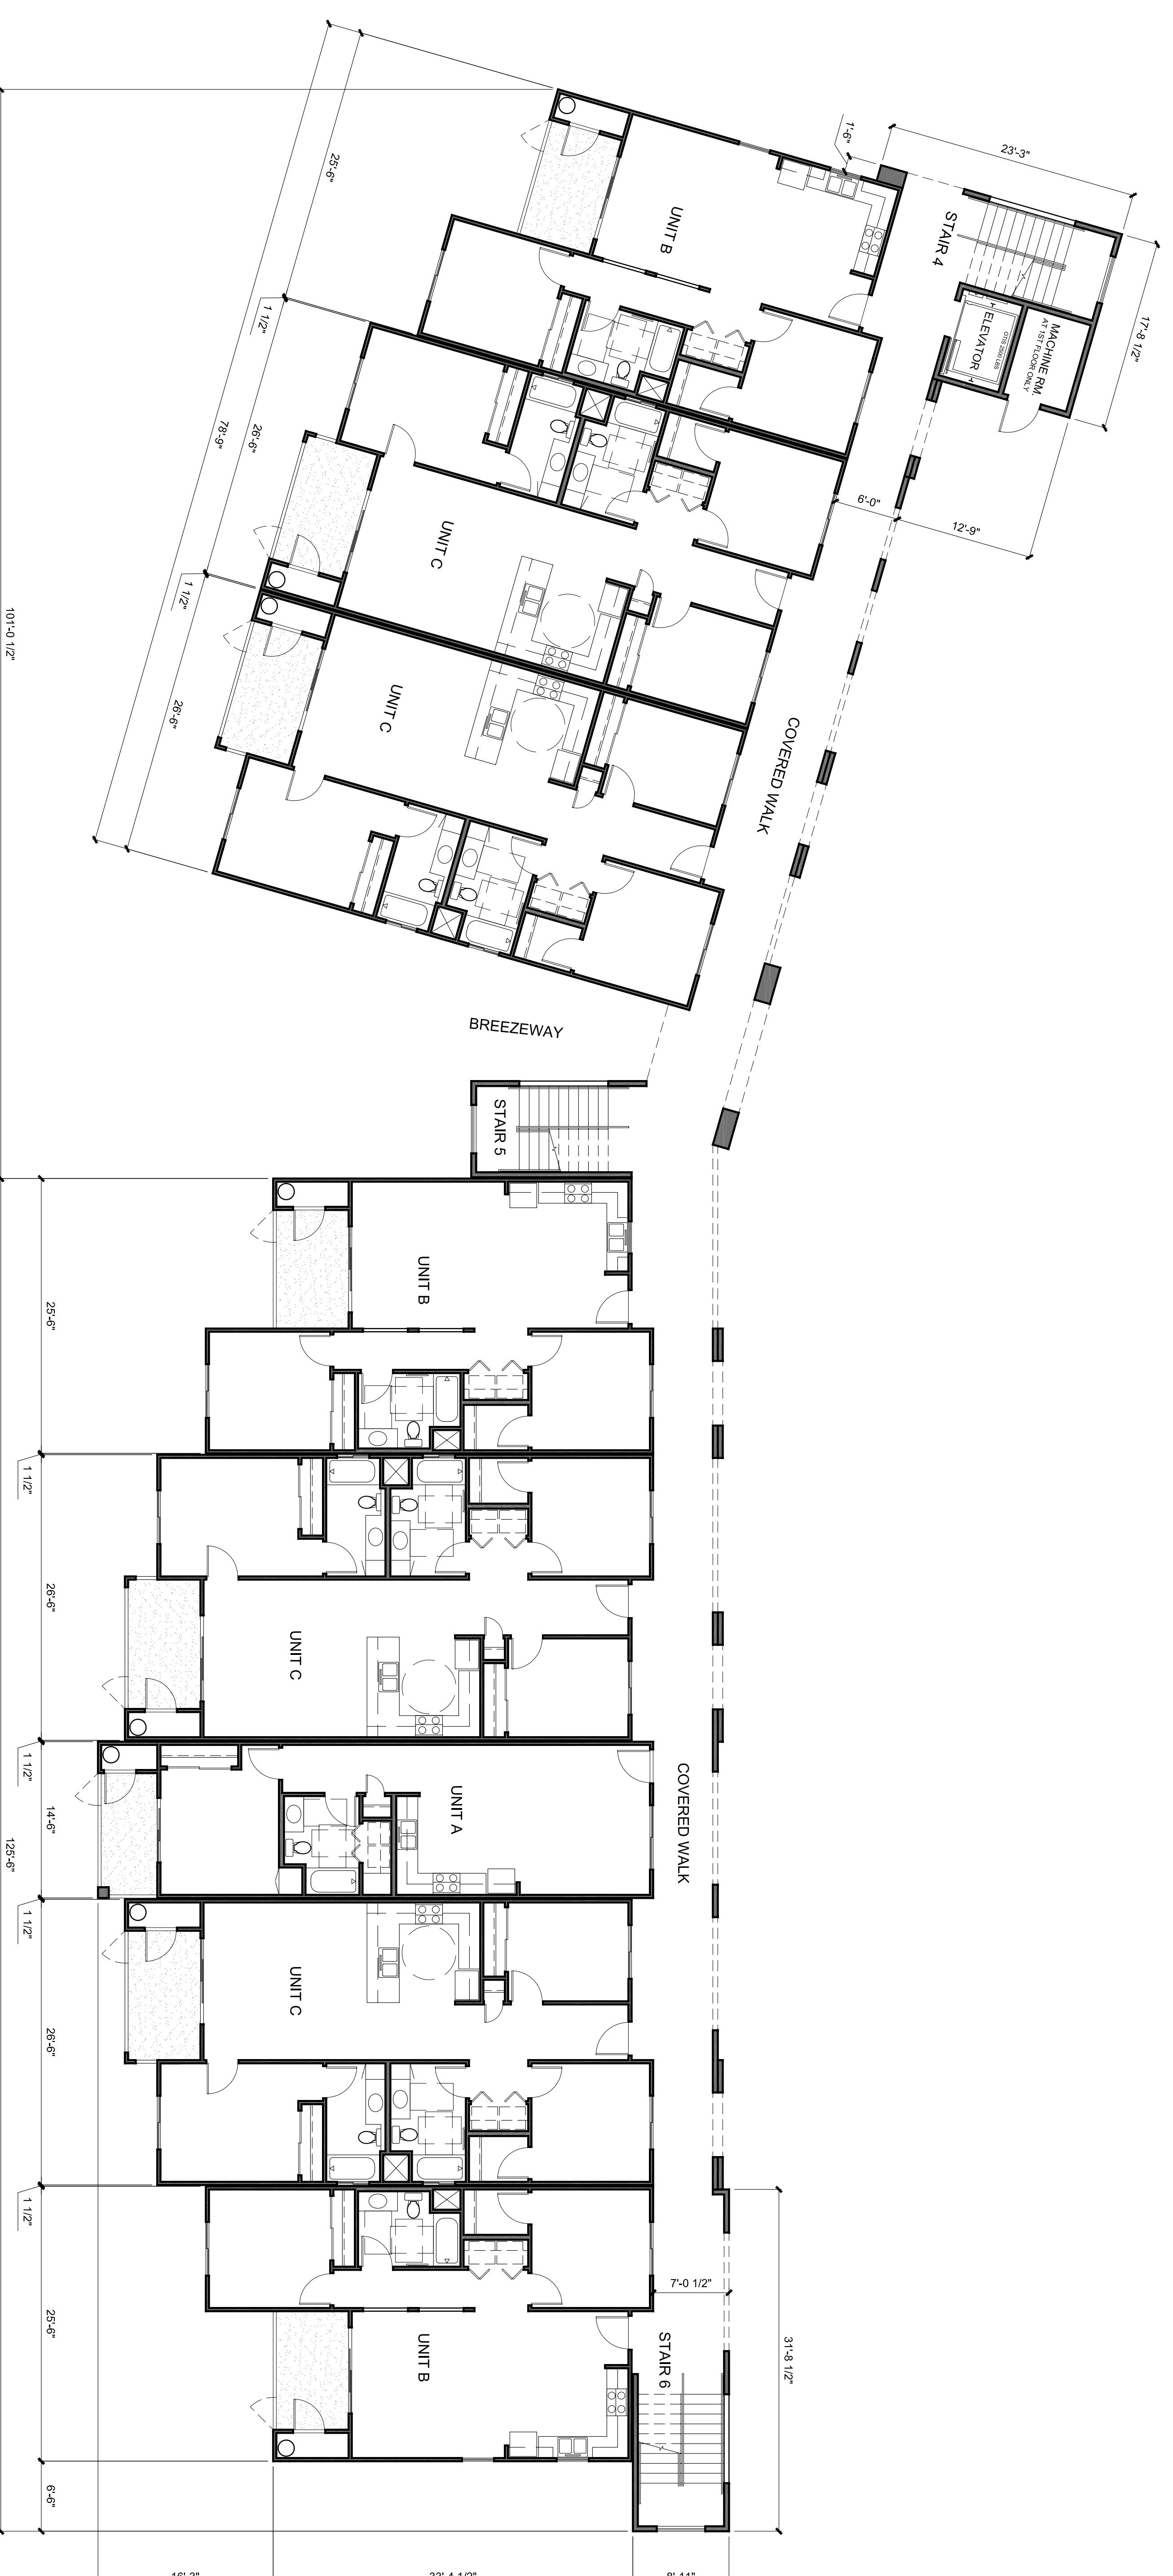

BUILDING C: 1ST FLOOR PLAN (2ND & 3RD FLOOR PLANS SIMILAR)

