



3D View - Olive Drive looking North

NORTHSTAR
 ... Designing Solutions

111 MISSION RANCH BLVD. SUITE 100, CHICO, CA 95928
 PHONE: (530) 893-1800 www.northstareng.com

PROFESSIONAL SEAL
 ARCHITECT
 LICENSE # 1800

These drawings are prepared by NorthStar Engineering, Inc. and are intended for the use of the client only. NorthStar Engineering, Inc. is not responsible for any errors or omissions in these drawings. The client is responsible for providing accurate information and data. 

OLIVE DRIVE MIXED USE BUILDING
 for Hallmark Properties

REV.	DESCRIPTION	DATE

Sheet Title: **3D VIEW**

Scale:

Status: **SCHEMATIC DESIGN**


Drawn By: Author
 Checked By: Checker

Date Issued: 10-22-19

Project No: **18-148**

Sheet No: **A0**

Path: C:\Users\jw\Documents\Projects\Olive Drive\3D_Views\3D View - Olive Drive looking North.rvt

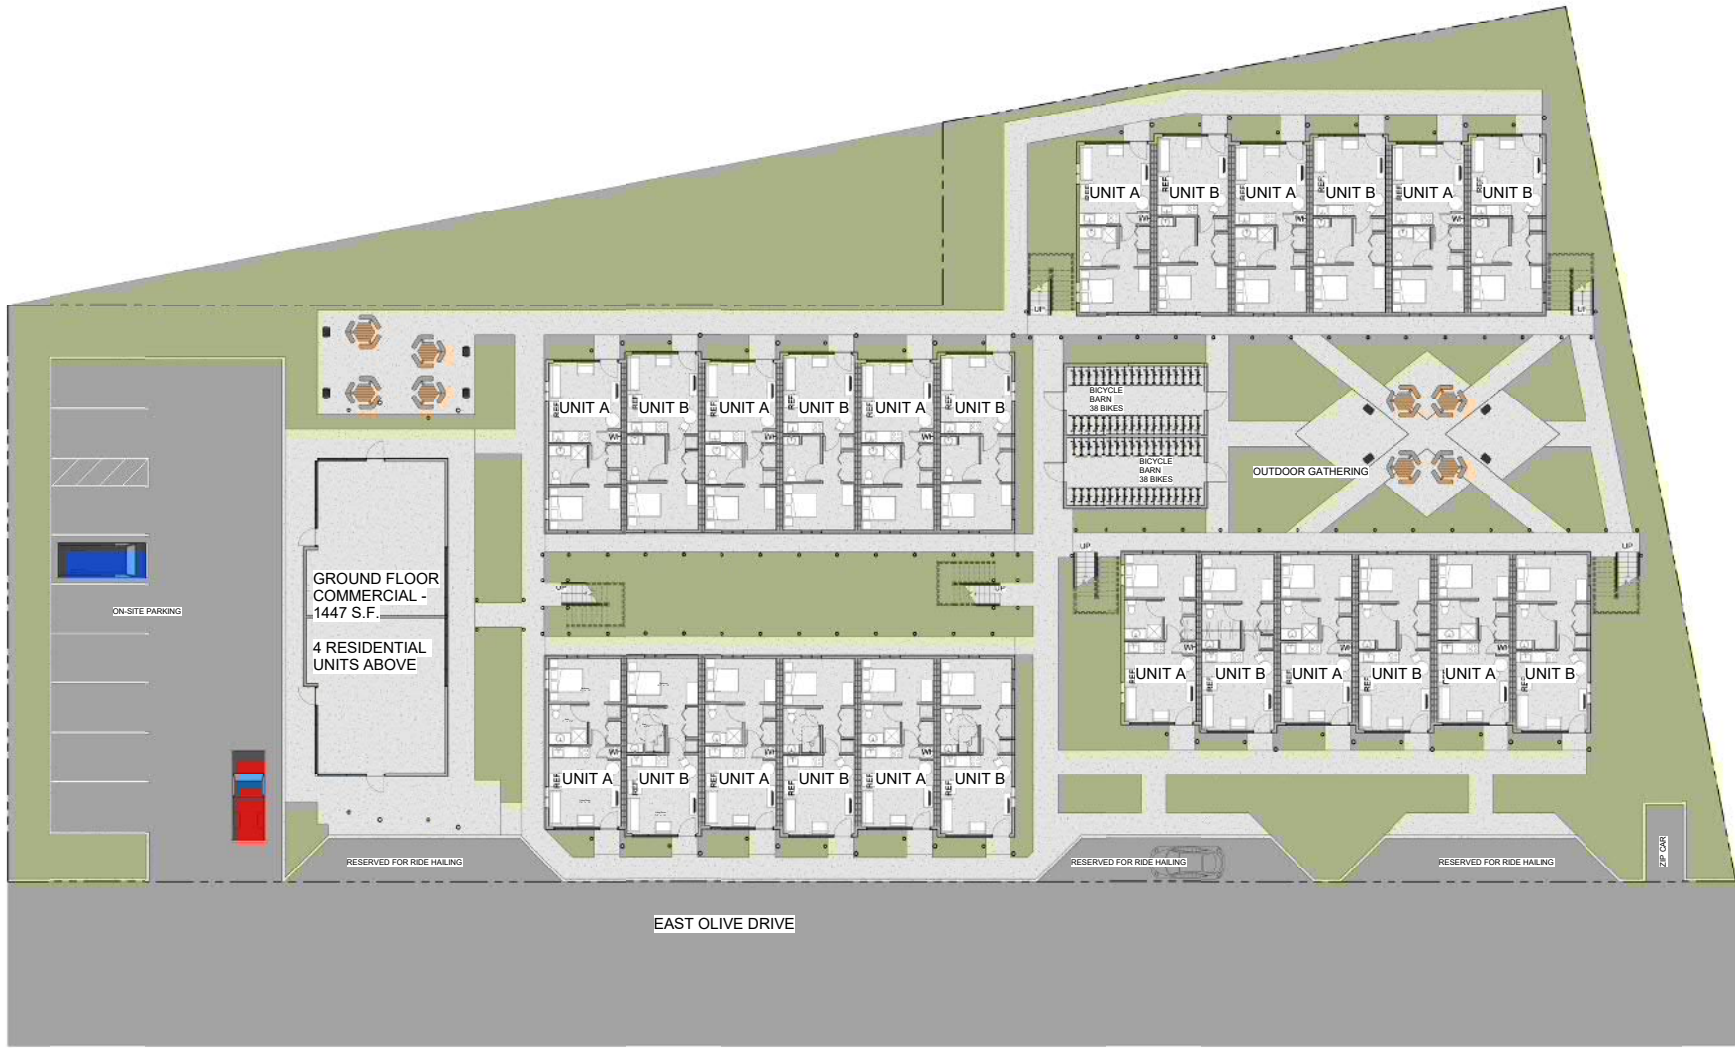

SITE PLAN

SCALE: 3/32" = 1'-0"



NORTHSTAR
... Designing Solutions
111 MISSION RANCH BLVD. SUITE 100, CHICO, CA 95928
PHONE: (530) 893-1800 www.northstareng.com

PREPARED BY: NORTHSTAR ENGINEERING
 DRAWN BY: J. J. BROWN
 CHECKED BY: J. J. BROWN
 LICENSE # 41661


This plan and all other documents are the property of NorthStar Engineering and shall remain confidential and shall not be used for any other project without the written consent of NorthStar Engineering. All rights reserved. No part of this plan may be reproduced, stored in a retrieval system, or transmitted in any form or by any means, electronic, mechanical, photocopying, recording, or by any information storage and retrieval system, without the prior written permission of NorthStar Engineering.

OLIVE DRIVE MIXED USE BUILDING
for Hellmark Properties

Rev.	Description	Date

Sheet Title:	SITE PLAN
Scale:	3/32" = 1'-0"
Status:	SCHEMATIC DESIGN
Drawn By:	Author
Checked By:	Checker
Date Issued:	10-22-19
Project No.:	18-148
Sheet No.:	A1

Project: 18082019-03-05-01
 File Name: C:\Users\jrb\Documents\Olive Drive Park_Budget.rvt

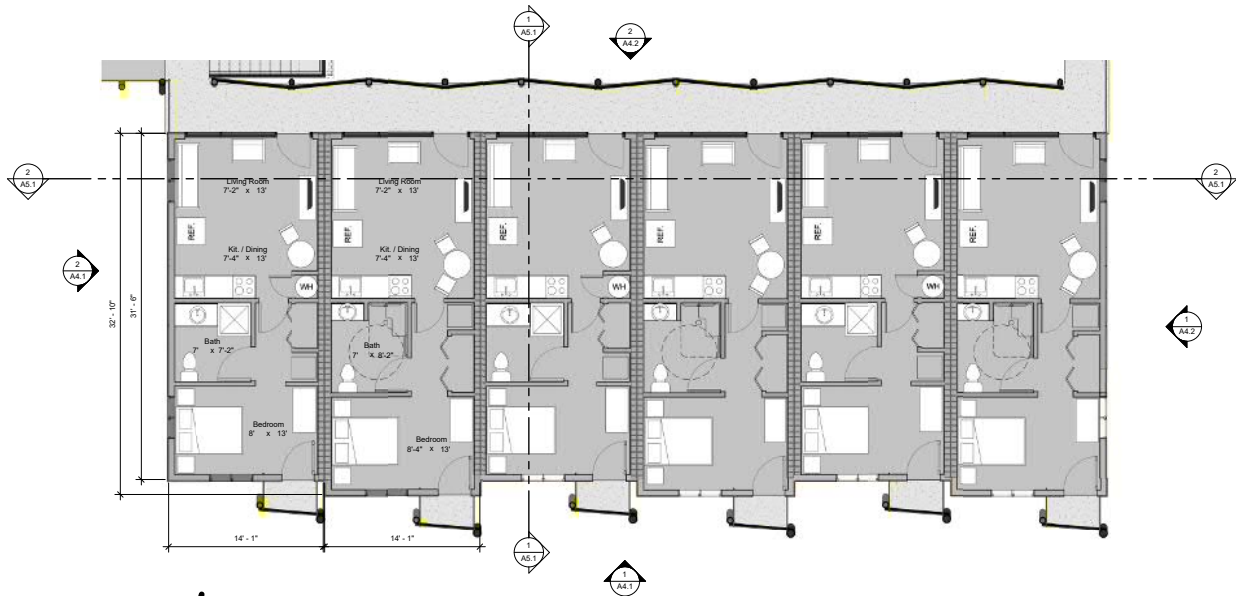


2 FLOOR PLAN - LEVEL 2 - TYP. RESIDENTIAL BLDG
SCALE: 3/16" = 1'-0"



1 FLOOR PLAN - LEVEL 1 - TYP. RESIDENTIAL BLDG
SCALE: 3/16" = 1'-0"

Rev.	Description	Date

Sheet Title:	FLOOR PLANS - TYP. RESIDENTIAL BLDG
Scale:	3/16" = 1'-0"
Status:	SCHEMATIC DESIGN
Drawn By:	Author
Checked By:	Checker
Date Issued:	10-22-19
Project No:	18-148
Sheet No:	A2.1

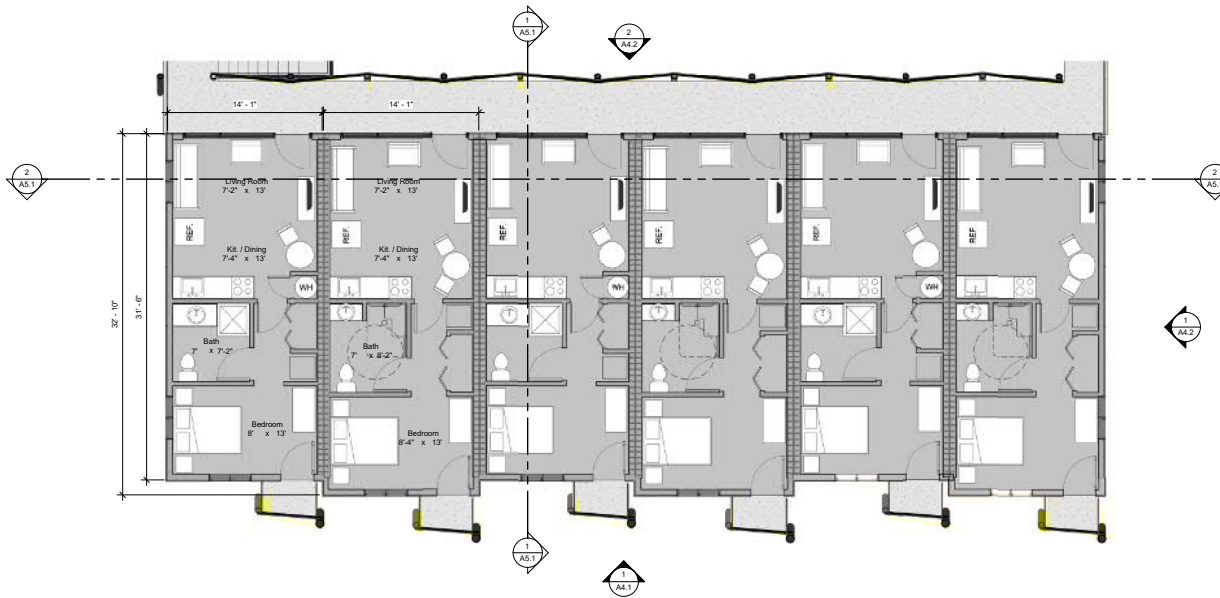

1


FLOOR PLAN - LEVEL 3 - TYP. RESIDENTIAL BLDG

SCALE: 3/16" = 1'-0"


OLIVE DRIVE MIXED USE BUILDING
for Helmark Properties

Rev.	Description	Date

Sheet Title:	FLOOR PLANS - TYP. RESIDENTIAL BLDG
Scale:	3/16" = 1'-0"
Status:	SCHEMATIC DESIGN
Drawn By:	Author
Checked By:	Checker
Date Issued:	10-22-19
Project No.:	18-148
Sheet No.:	A2.2

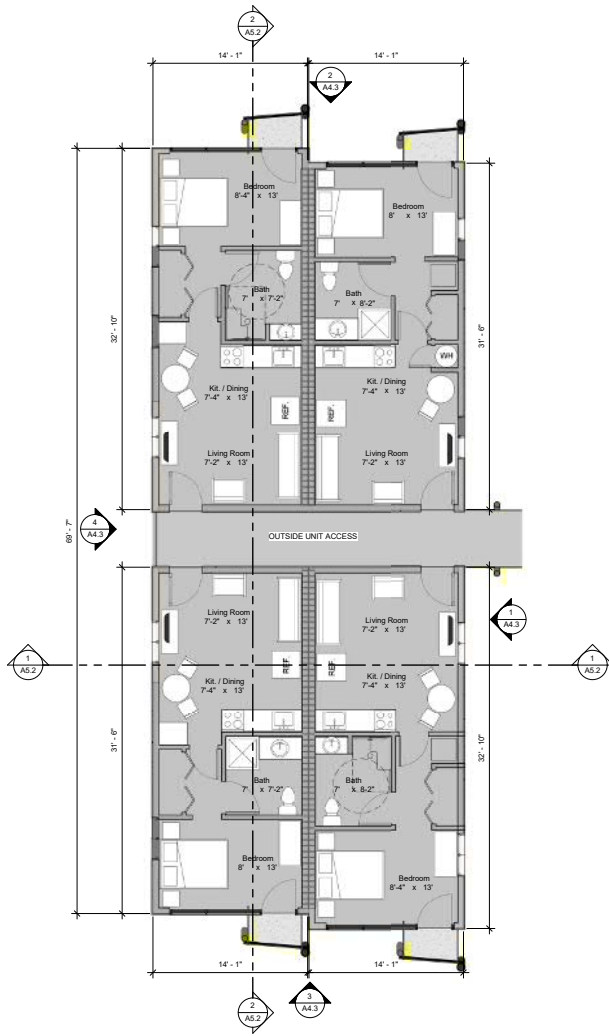

2 FLOOR PLAN - LEVEL 2 - MIXED USE BLDG
SCALE: 3/16" = 1'-0"

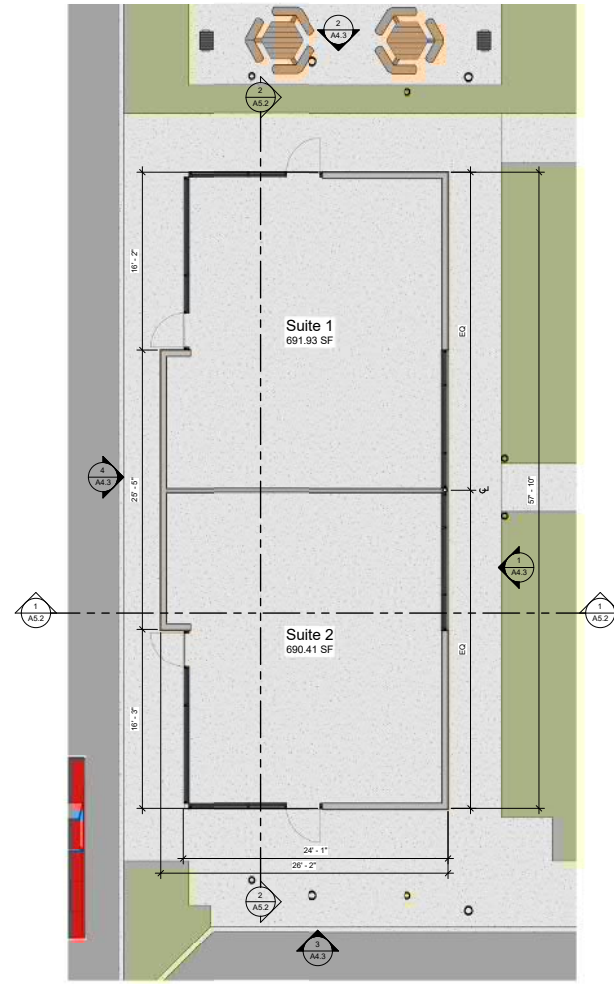

1 FLOOR PLAN - LEVEL 1 - MIXED USE BLDG
SCALE: 3/16" = 1'-0"

Rev.	Description	Date

Sheet Title:	FLOOR PLANS - MIXED USE BLDG
Scale:	3/16" = 1'-0"
Status:	SCHEMATIC DESIGN
Drawn By:	Author
Checked By:	Checker
Date Issued:	10-22-19
Project No.:	18-148
Sheet No.:	A2.3

Project: 18082019-01-01-01
File Name: C:\Users\jw\Documents\18082019-01-01-01\18-148-19\18-148-19-A2.3.dwg



ROOF PLAN

SCALE: 3/32" = 1'-0"

OLIVE DRIVE MIXED USE BUILDING
 for Hallmark Properties

Rev.	Description	Date

Sheet Title:
ROOF PLAN


Scale:
 3/32" = 1'-0"

Status:
SCHEMATIC DESIGN

Drawn By: Author
 Checked By: Checker
 Date Issued: 10-22-19

Project No:
18-148

Sheet No:
A3

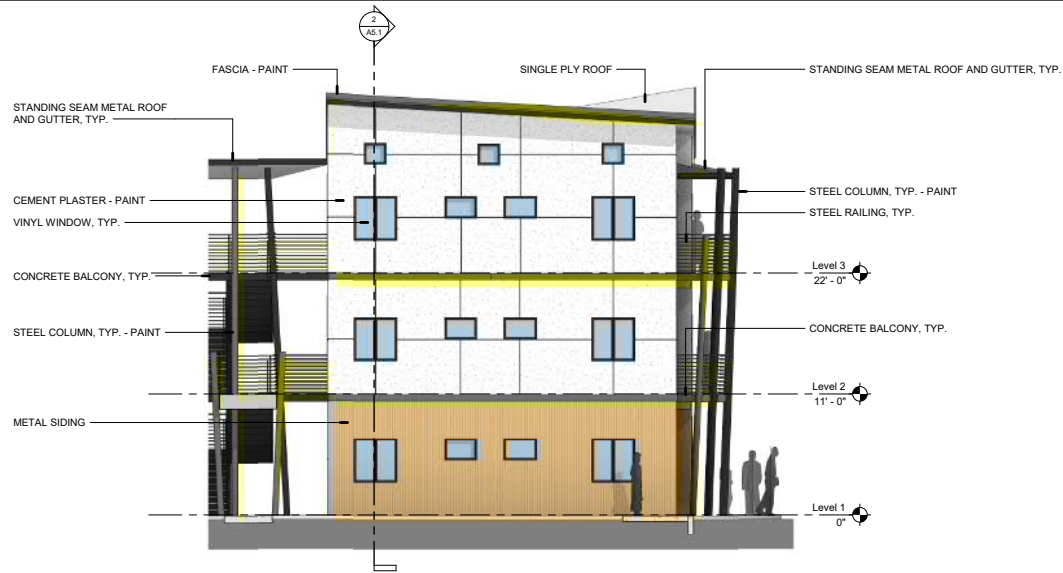

2 WEST ELEVATION - TYP. RESIDENTIAL BLDG
SCALE: 3/16" = 1'-0"




1 SOUTH ELEVATION - TYP. RESIDENTIAL BLDG
SCALE: 3/16" = 1'-0"

OLIVE DRIVE MIXED USE BUILDING
for Hallmark Properties

REV.	DATE	REVISION DESCRIPTION

Sheet Title: ELEVATIONS - TYP. RESIDENTIAL BLDG	
Scale:	3/16" = 1'-0"
Status:	SCHEMATIC DESIGN
Drawn By:	Author
Checked By:	Checker
Date Issued:	10-22-19
Project No:	18-148
Sheet No:	A4.1

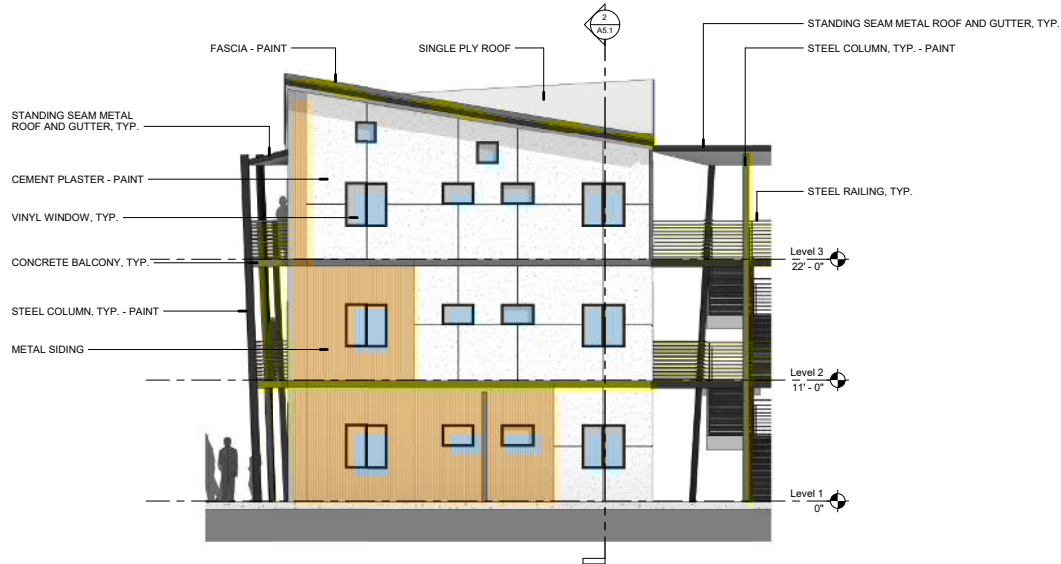

1 EAST ELEVATION - TYP. RESIDENTIAL BLDG
SCALE: 3/16" = 1'-0"



2 NORTH ELEVATION - TYP. RESIDENTIAL BLDG
SCALE: 3/16" = 1'-0"

OLIVE DRIVE MIXED USE BUILDING
for Hallmark Properties

REV.	DATE	DESCRIPTION


Sheet Title: ELEVATIONS - TYP. RESIDENTIAL BLDG	
Scale: 3/16" = 1'-0"	
Status: SCHEMATIC DESIGN	
Drawn By:	Author
Checked By:	Checker
Date Issued:	10-22-19
Project No:	18-148
Sheet No:	A4.2



1 EAST ELEVATION - MIXED USE BLDG
SCALE: 3/16" = 1'-0"



2 NORTH ELEVATION - MIXED USED BLDG
SCALE: 3/16" = 1'-0"

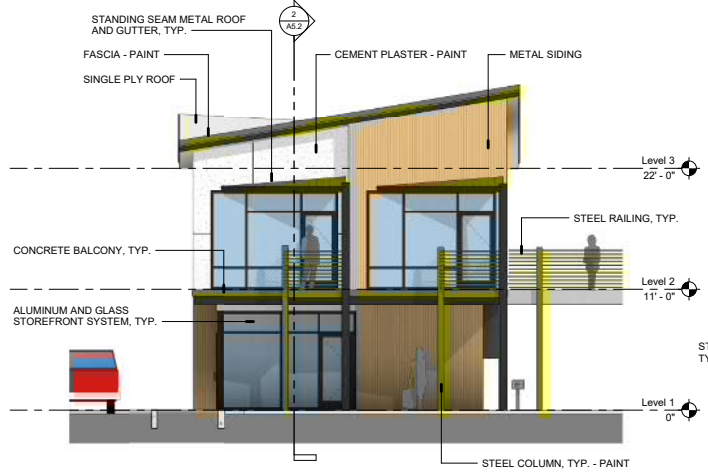

3 SOUTH ELEVATION - MIXED USE BLDG
SCALE: 3/16" = 1'-0"



4 WEST ELEVATION - MIXED USE BLDG
SCALE: 3/16" = 1'-0"

OLIVE DRIVE MIXED USE BUILDING
for Hallmark Properties

REV.	DATE	DESCRIPTION

Sheet Title:	ELEVATIONS - MIXED USE BLDG
Scale:	3/16" = 1'-0"
Status:	SCHEMATIC DESIGN
Drawn By:	Author
Checked By:	Checker
Date Issued:	10-22-19
Project No.:	18-148
Sheet No.:	A4.3

TYPICAL ROOF = SINGLE PLY ROOFING ON 1/4" DENS DECK SHEATHING ON 1/2" PLYWOOD ON 11 7/8" TJIs WITH 12" BATT INSULATION ON 1/2" PLYWOOD ON 5/8" GYP BD


TYPICAL FLOOR = 1 1/2" GYPCRETE ON ACOUSTIMAT ON 1/2" PLYWOOD ON 11 7/8" TJIs WITH 6" BATT INSULATION ON 1/2" RC-1 RESILIENT CHANNELS ON TWO LAYERS 5/8" GYP BD

TYPICAL INTERIOR PARTITIONS = 2X4 WOOD STUDS WITH ACOUSTIC INSULATION WITH 5/8" GYP BD BOTH SIDES

ALUMINUM AND GLASS STOREFRONT SYSTEM, TYP.

TYPICAL EXTERIOR WALL = 2X6 WOOD STUDS @ 16" O.C. WITH 6" BATT INSULATION WITH 1/2" PLYWOOD AND EXTERIOR SIDING, 5/8" GYP BD ON INTERIOR

VINYL WINDOW, TYP.

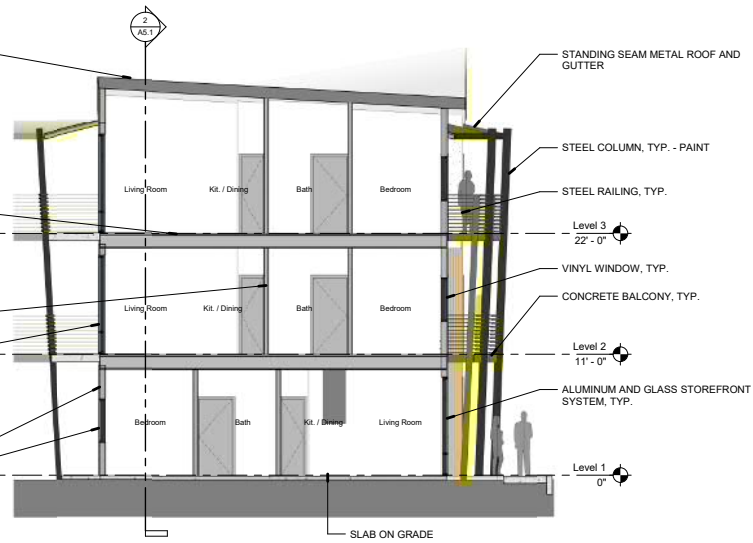

1 CROSS SECTION - TYP. RESIDENTIAL BLDG

SCALE: 3/16" = 1'-0"

TYPICAL ROOF = SINGLE PLY ROOFING ON 1/4" DENS DECK SHEATHING ON 1/2" PLYWOOD ON 11 7/8" TJIs WITH 12" BATT INSULATION ON 1/2" PLYWOOD ON 5/8" GYP BD

TYPICAL FLOOR = 1 1/2" GYPCRETE ON ACOUSTIMAT ON 1/2" PLYWOOD ON 11 7/8" TJIs WITH 6" BATT INSULATION ON 1/2" RC-1 RESILIENT CHANNELS ON TWO LAYERS 5/8" GYP BD

TYPICAL DEMISING WALL = DOUBLE 2X6 WOOD STUDS WITH ACOUSTIC INSULATION WITH 1 1/2" AIR GAP. SIDE A = 5/8" GYP BD ON 1/2" RC-1 RESILIENT CHANNELS ON 1/2" PLYWOOD SHEATHING. SIDE B = 5/8" GYP BD

TYPICAL EXTERIOR WALL = 2X6 WOOD STUDS @ 16" O.C. WITH 6" BATT INSULATION WITH 1/2" PLYWOOD AND EXTERIOR SIDING, 5/8" GYP BD ON INTERIOR

VINYL WINDOW, TYP.



2 LONGITUDINAL SECTION - TYP. RESIDENTIAL BLDG

SCALE: 3/16" = 1'-0"

OLIVE DRIVE MIXED USE BUILDING
for Hellmark Properties

REV.	DATE	REVISION DESCRIPTION


Sheet Title:	SECTIONS - TYP. RESIDENTIAL BLDG
Scale:	3/16" = 1'-0"
Status:	SCHEMATIC DESIGN
Drawn By:	Author
Checked By:	Checker
Date Issued:	10-22-19
Project No:	18-148
Sheet No:	A5.1

TYPICAL ROOF = SINGLE PLY ROOFING ON 1/4" DENS DECK SHEATHING ON 1/2" PLYWOOD SHEATHING ON 11 7/8" TJs WITH 12" BATT INSULATION ON 1/2" PLYWOOD ON 5/8" GYP BD

TYPICAL DEMISING WALL = DOUBLE 2X6 WOOD STUDS WITH ACOUSTIC INSULATION WITH 1 1/2" AIR GAP: SIDE A = 5/8" GYP BD ON 1/2" RC-1 RESILIENT CHANNELS ON 1/2" PLYWOOD SHEATHING; SIDE B = 5/8" GYP BD

TYPICAL FLOOR = 1 1/2" GYPCRETE ON ACOUSTIMAT ON 1/2" PLYWOOD ON 11 7/8" TJs WITH 6" BATT INSULATION ON 1/2" RC-1 RESILIENT CHANNELS ON TWO LAYERS 5/8" GYP BD

TYPICAL EXTERIOR WALL = 2X6 WOOD STUDS @ 16" O.C. WITH 6" BATT INSULATION WITH 1/2" PLYWOOD AND EXTERIOR SIDING, 5/8" GYP BD ON INTERIOR

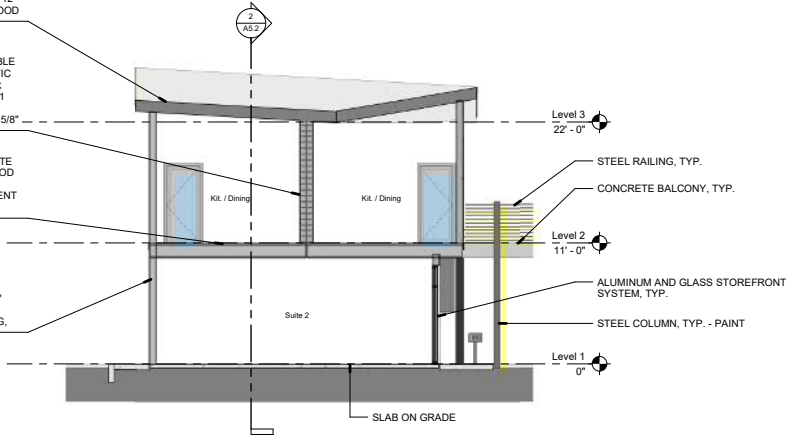

1 CROSS SECTION - MIXED USE BLDG
SCALE: 3/16" = 1'-0"


TYPICAL ROOF = SINGLE PLY ROOFING ON 1/4" DENS DECK SHEATHING ON 1/2" PLYWOOD SHEATHING ON 11 7/8" TJs WITH 12" BATT INSULATION ON 1/2" PLYWOOD ON 5/8" GYP BD

TYPICAL EXTERIOR WALL = 2X6 WOOD STUDS @ 16" O.C. WITH 6" BATT INSULATION WITH 1/2" PLYWOOD AND EXTERIOR SIDING, 5/8" GYP BD ON INTERIOR

TYPICAL INTERIOR PARTITIONS = 2X4 WOOD STUDS WITH ACOUSTIC INSULATION WITH 5/8" GYP BD BOTH SIDES

TYPICAL FLOOR = 1 1/2" GYPCRETE ON ACOUSTIMAT ON 1/2" PLYWOOD ON 11 7/8" TJs WITH 6" BATT INSULATION ON 1/2" RC-1 RESILIENT CHANNELS ON TWO LAYERS 5/8" GYP BD


ALUMINUM AND GLASS STOREFRONT SYSTEM, TYP.

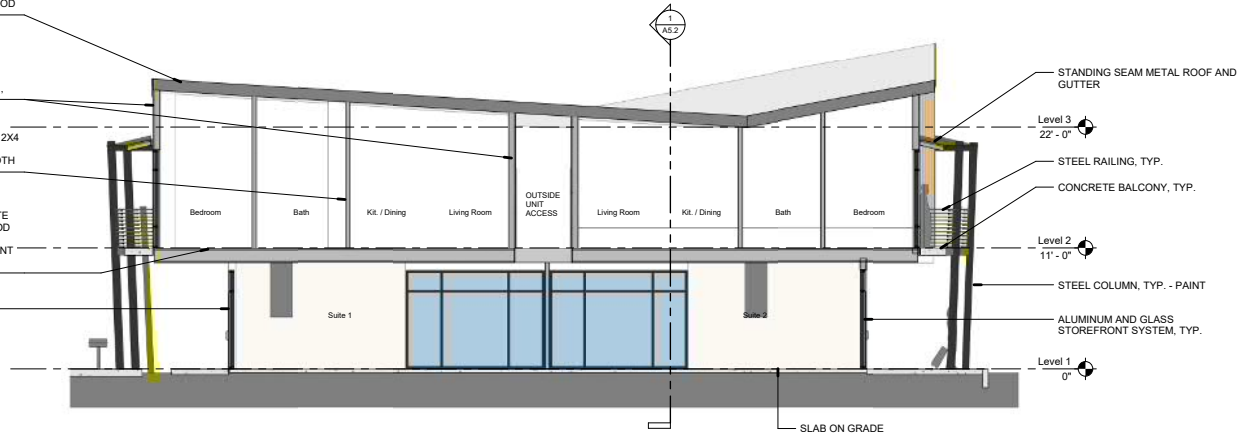


2 LONGITUDINAL SECTION - MIXED USE BLDG
SCALE: 3/16" = 1'-0"

Rev.	By	Date	Description

Sheet Title:	SECTIONS - MIXED USE BLDG
Scale:	3/16" = 1'-0"
Status:	SCHEMATIC DESIGN
Drawn By:	Author
Checked By:	Checker
Date Issued:	10-22-19
Project No:	18-148
Sheet No:	A5.2

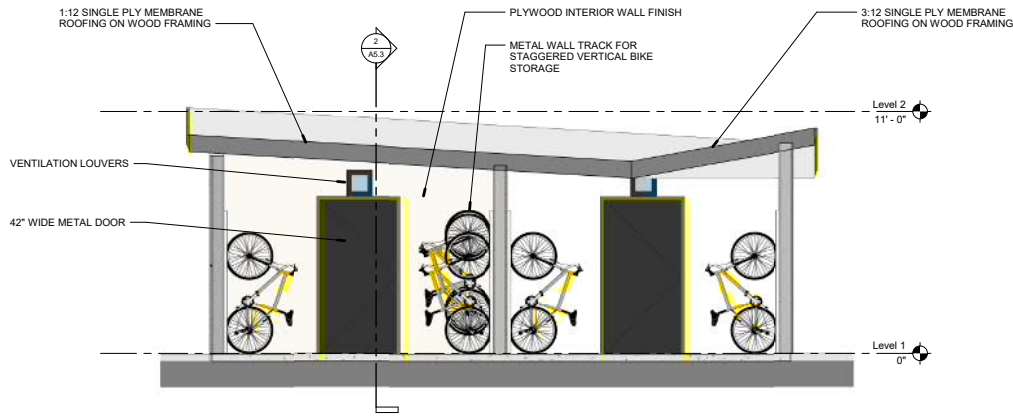

1 CROSS SECTION - BIKE BARN
SCALE: 3/8" = 1'-0"

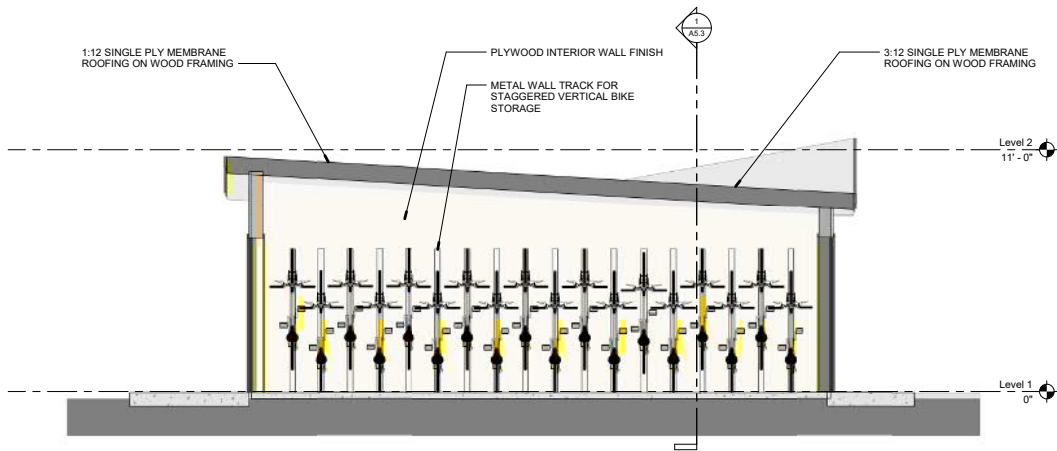

2 LONGITUDINAL SECTION - BIKE BARN
SCALE: 3/8" = 1'-0"

OLIVE DRIVE MIXED USE BUILDING
for Hallmark Properties

Rev.	Description	Date

Sheet Title: SECTIONS - BIKE BARN	
Scale:	3/8" = 1'-0"
Status:	SCHEMATIC DESIGN
Drawn By:	Author
Checked By:	Checker
Date Issued:	10-22-19
Project No:	18-148
Sheet No:	A5.3



3D View - Olive Drive looking West



NORTHSTAR
... Designing Solutions
111 MISSION RANCH BLVD. SUITE 100, CHICO, CA 95928
PHONE: (530) 895-1800 www.northstareng.com



This document is the property of NorthStar Engineering. It is to be used only for the project and location specifically identified herein. It is not to be reproduced, distributed, or disseminated in any form without the prior written consent of NorthStar Engineering. The user assumes full responsibility for any use of this document for purposes other than those intended by NorthStar Engineering. The user agrees to hold NorthStar Engineering harmless from any and all claims, damages, and costs, including reasonable attorneys' fees, arising from any such use of this document for purposes other than those intended by NorthStar Engineering. The user agrees to indemnify and hold NorthStar Engineering harmless from any and all claims, damages, and costs, including reasonable attorneys' fees, arising from any such use of this document for purposes other than those intended by NorthStar Engineering.

OLIVE DRIVE MIXED USE BUILDING
for Hallmark Properties

Rev.	Revisions/Description	Date

Sheet Title: **3D VIEW**
Scale:
Status: **SCHEMATIC DESIGN**
Drawn By: Author
Checked By: Checker
Date Issued: 10-22-19
Project No: **18-148**
Sheet No: **A6.1**



3D View - Parking Lot Entrance looking North

NORTHSTAR
 ... Designing Solutions

111 MISSION RANCH BLVD. SUITE 100, CHICO, CA 95928
 PHONE: (530) 893-1800 www.northstarng.com

PROFESSIONAL SEAL
 CONTRACTOR
 LICENSE # 100000000

THIS DOCUMENT IS THE PROPERTY OF NORTHSTAR ENGINEERING AND ARCHITECTURE. IT IS TO BE USED ONLY FOR THE PROJECT AND SITE SPECIFICALLY IDENTIFIED HEREIN. NO PART OF THIS DOCUMENT IS TO BE REPRODUCED OR TRANSMITTED IN ANY FORM OR BY ANY MEANS, ELECTRONIC OR MECHANICAL, WITHOUT THE WRITTEN PERMISSION OF NORTHSTAR ENGINEERING AND ARCHITECTURE.

OLIVE DRIVE MIXED USE BUILDING
 for Hallmark Properties

Rev.	Description	Date

Sheet Title: **3D VIEW**

Scale: **SCHEMATIC DESIGN**

Drawn By: Author
 Checked By: Checker

Date Issued: 10-22-19

Project No: **18-148**

Sheet No: **A6.2**

Project: 1809018-0000-00
 File Name: C:\Users\jg\My Projects\Olive Drive\A6_1\Progress.rvt



3D View - Outdoor Gathering Area

NORTHSTAR
... Designing Solutions

111 MISSION RANCH BLVD, SUITE 100, CHICO, CA 95928
PHONE: (530) 893-1800 www.northstareng.com

FOOTPRINTS/PLAN/SECTION/DOOR/FRONT ELEVATION/REAR ELEVATION/VIEW/3D MODEL/PAINT/ANIMATION/VIDEO/PHOTOGRAPHY/CONSTRUCTION ADMINISTRATION

This drawing is the property of Northstar Engineering and is to be used only for the project and location specifically identified herein. It is not to be used for any other project or location without the written consent of Northstar Engineering. It is not to be used for any other purpose without the written consent of Northstar Engineering.

OLIVE DRIVE MIXED USE BUILDING
for Hellmark Properties

REV	REVISION DESCRIPTION	DATE

Sheet Title:	3D VIEW
Scale:	
Status:	SCHEMATIC DESIGN
Drawn By:	Author
Checked By:	Checker
Date Issued:	10-22-19
Project No:	18-148
Sheet No:	A6.3

Path: C:\Users\p197396\Documents\Projects\Olive Drive Park_Originals\3D View - Outdoor Gathering Area.dwg
 File Name: 3D View - Outdoor Gathering Area.dwg