


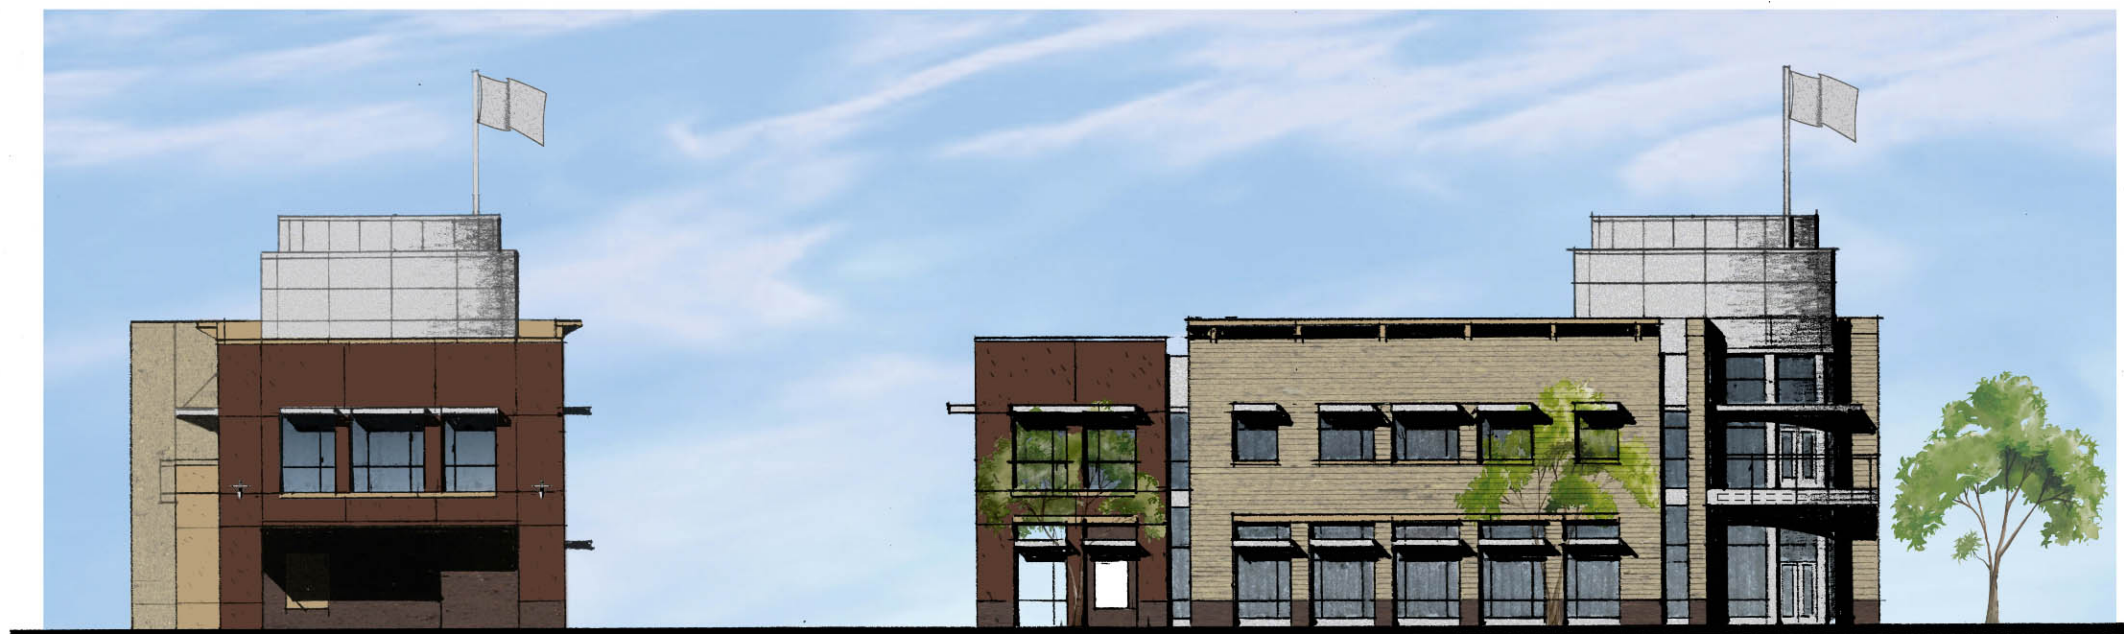

EAST ELEVATION

NORTH ELEVATION



WEST ELEVATION

SOUTH ELEVATION



YOLO FEDERAL CREDIT UNION

DAVIS, CA

COLOR ELEVATIONS

DATE: 05-14-2010
 PROJECT NO: 1053-0001
 SCALE:
 SHEET:

YOLO FEDERAL
 CREDIT UNION

