



Loft Opt.

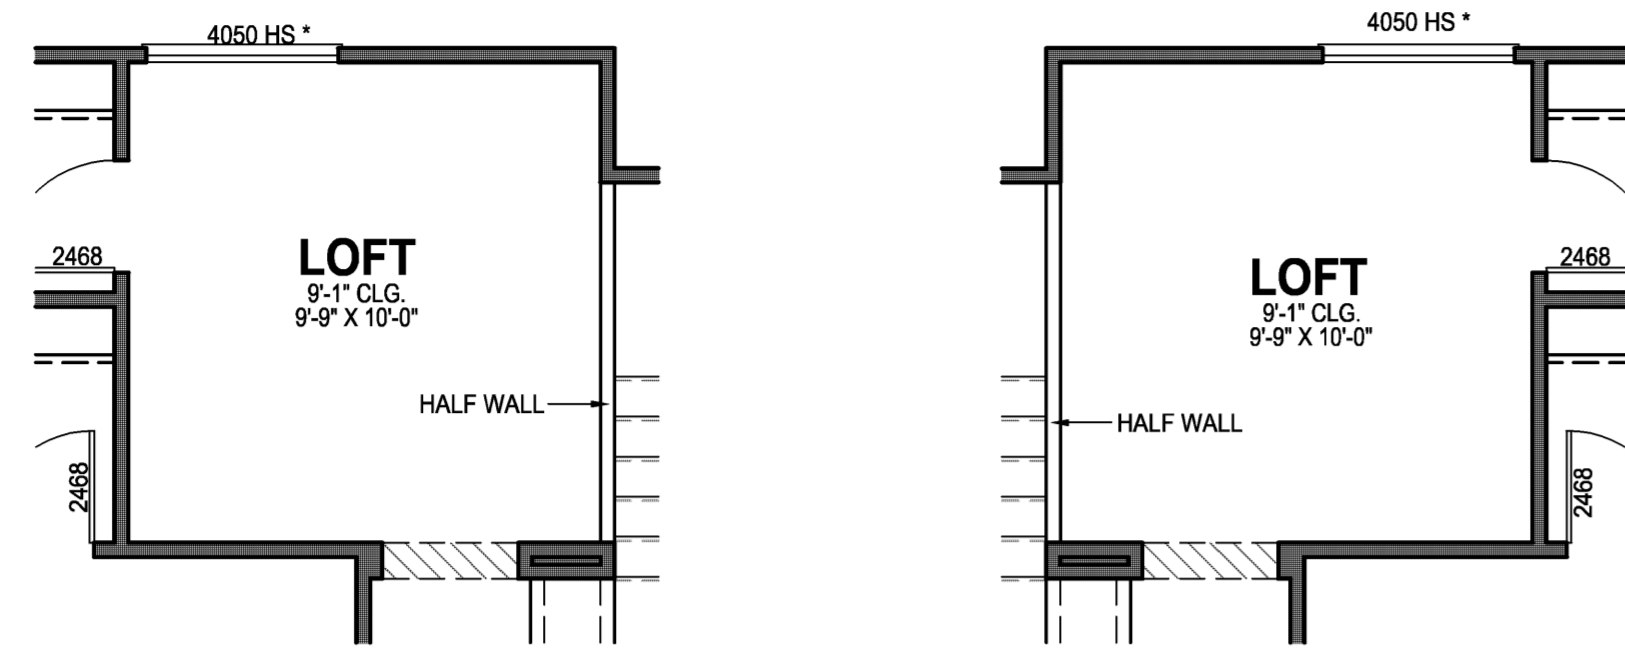

Upper Level

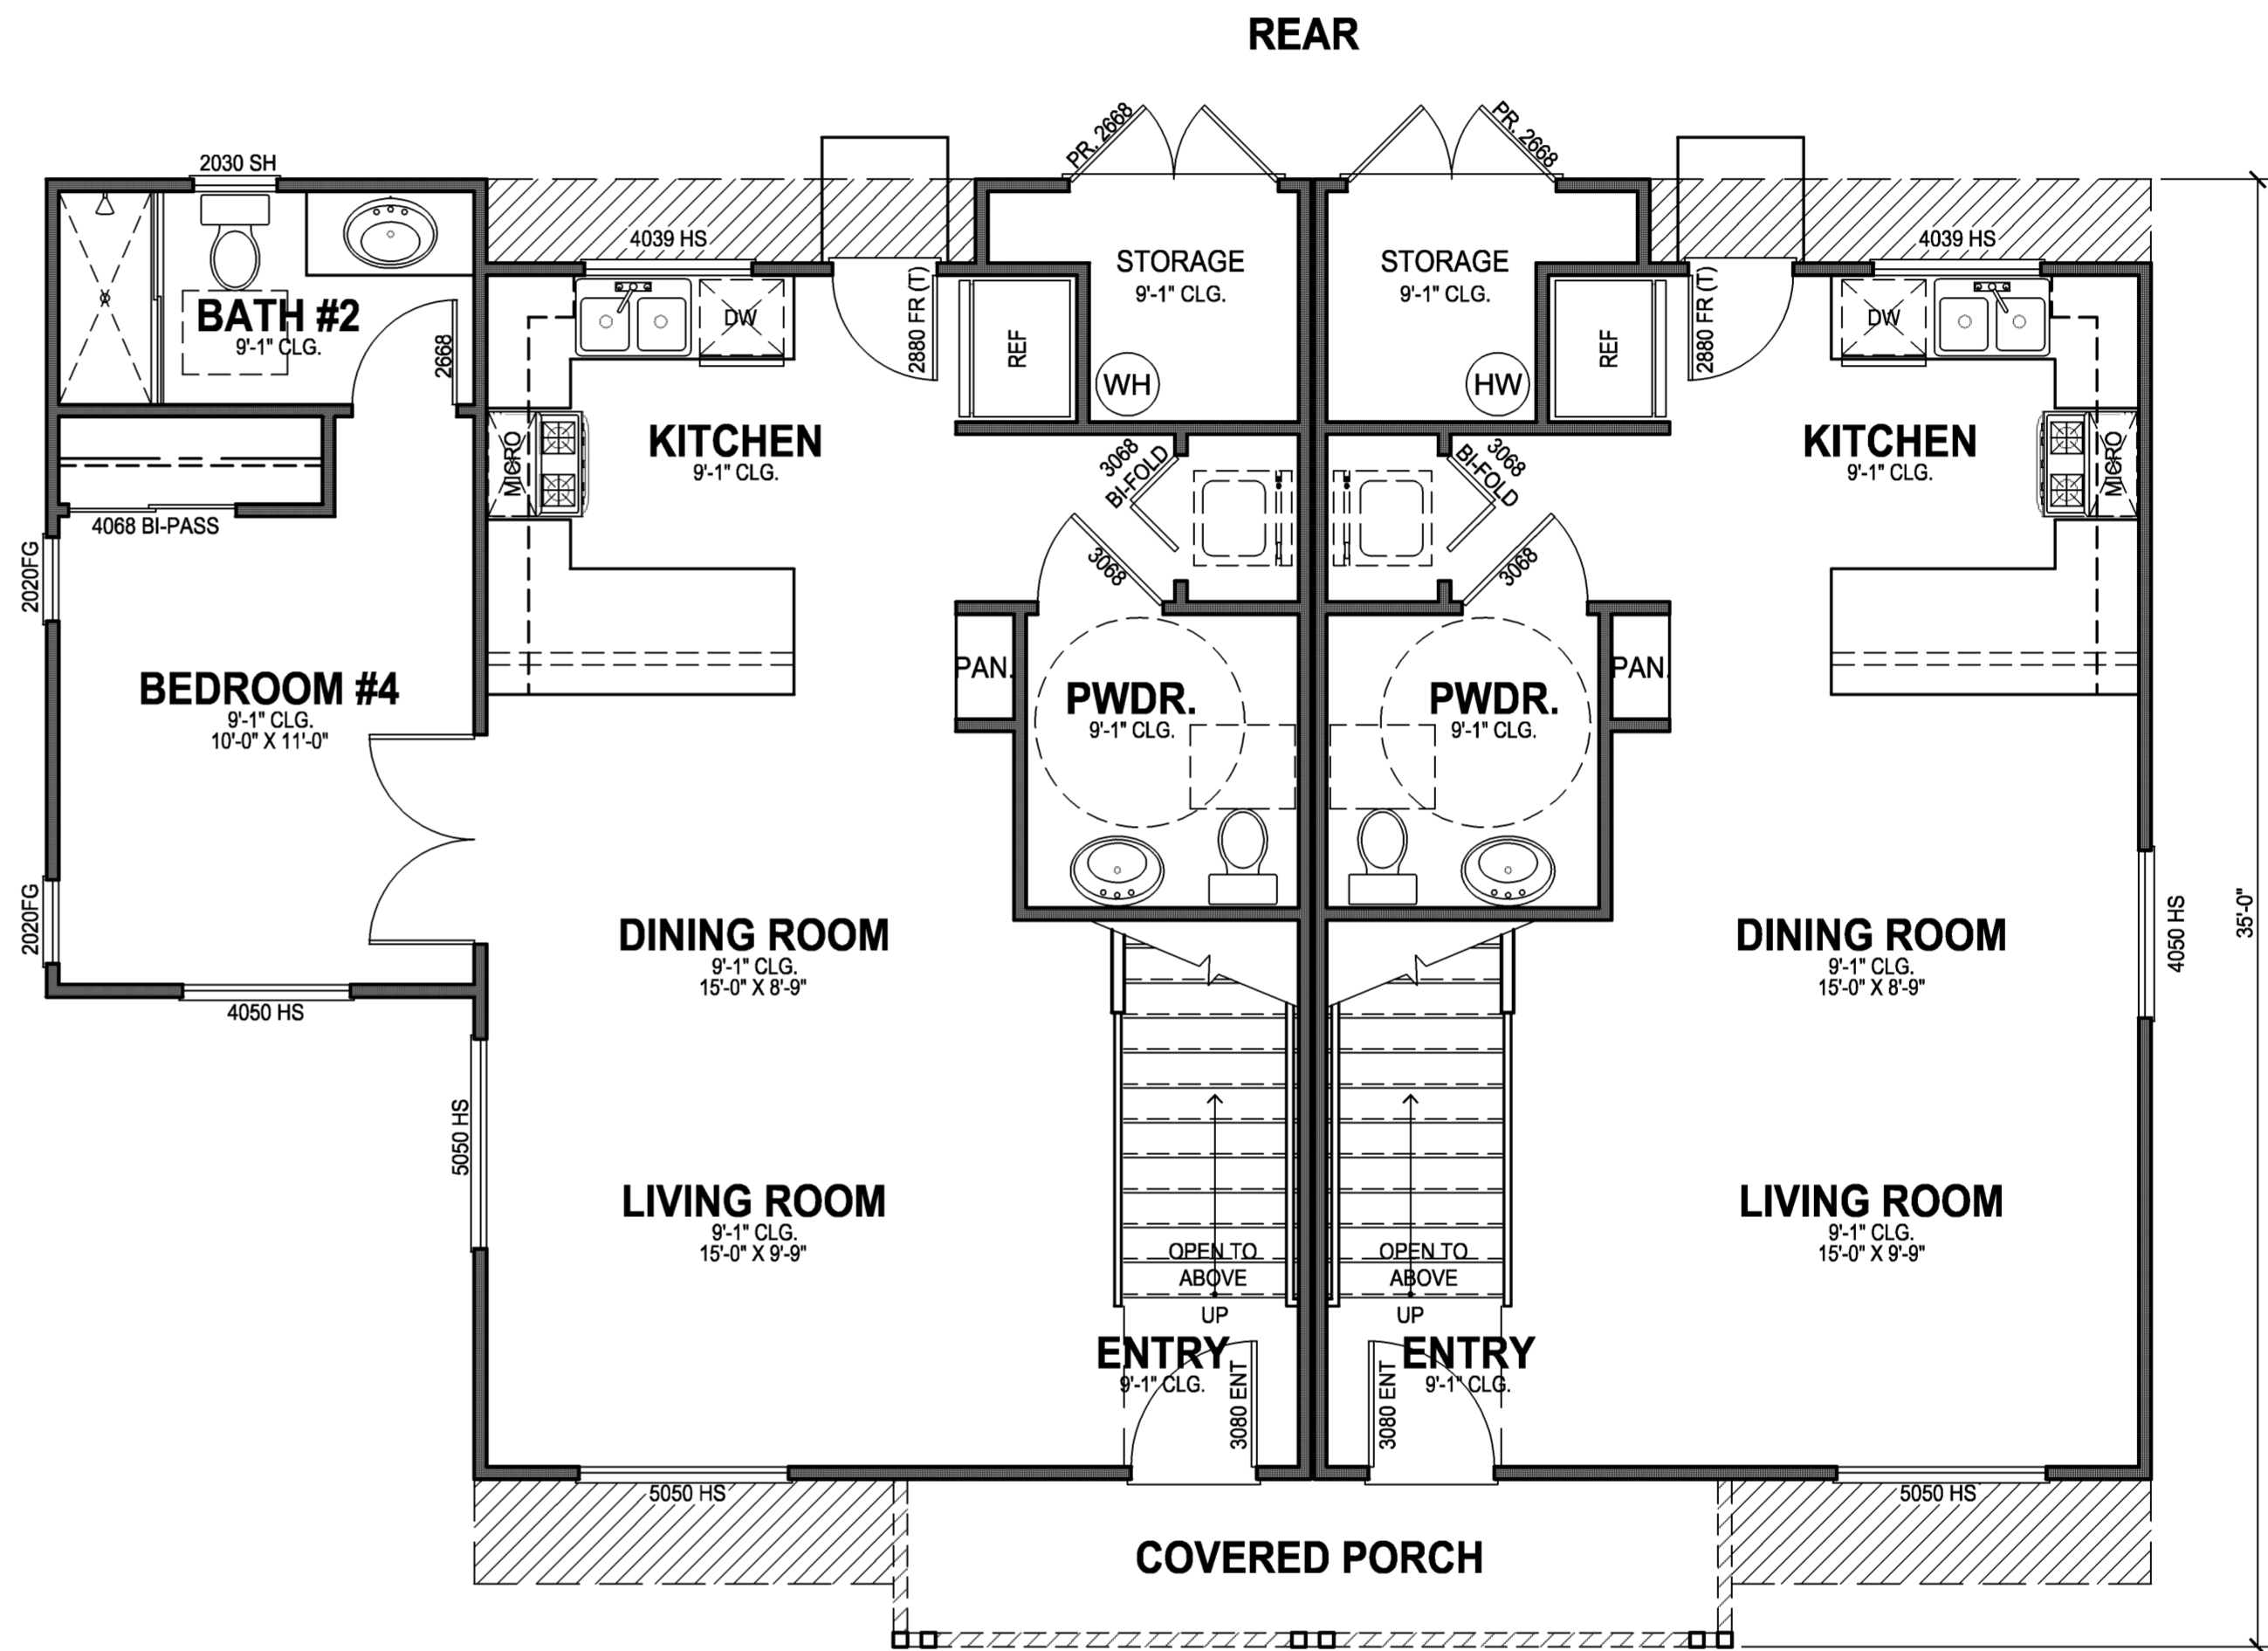

Main Level

Duplex

Design Concept

Date June 08, 2009  
Scale 1/4"=1'-0"  
Job # 09003

COPYRIGHT 2009 PHA, INC. ALL RIGHTS RESERVED

PHA | architects  
SACRAMENTO, CALIFORNIA

916.554.6411 www.pha-arch.com

Willowbank Park

