


This exhibit shows the proposed layout of the green belt with additional grass lining the new bike path and the new walking path. It also highlights how the bike path enters the new neighborhood in the cul de sacs in a similar fashion as in Almond lane and Cottonwood Court.

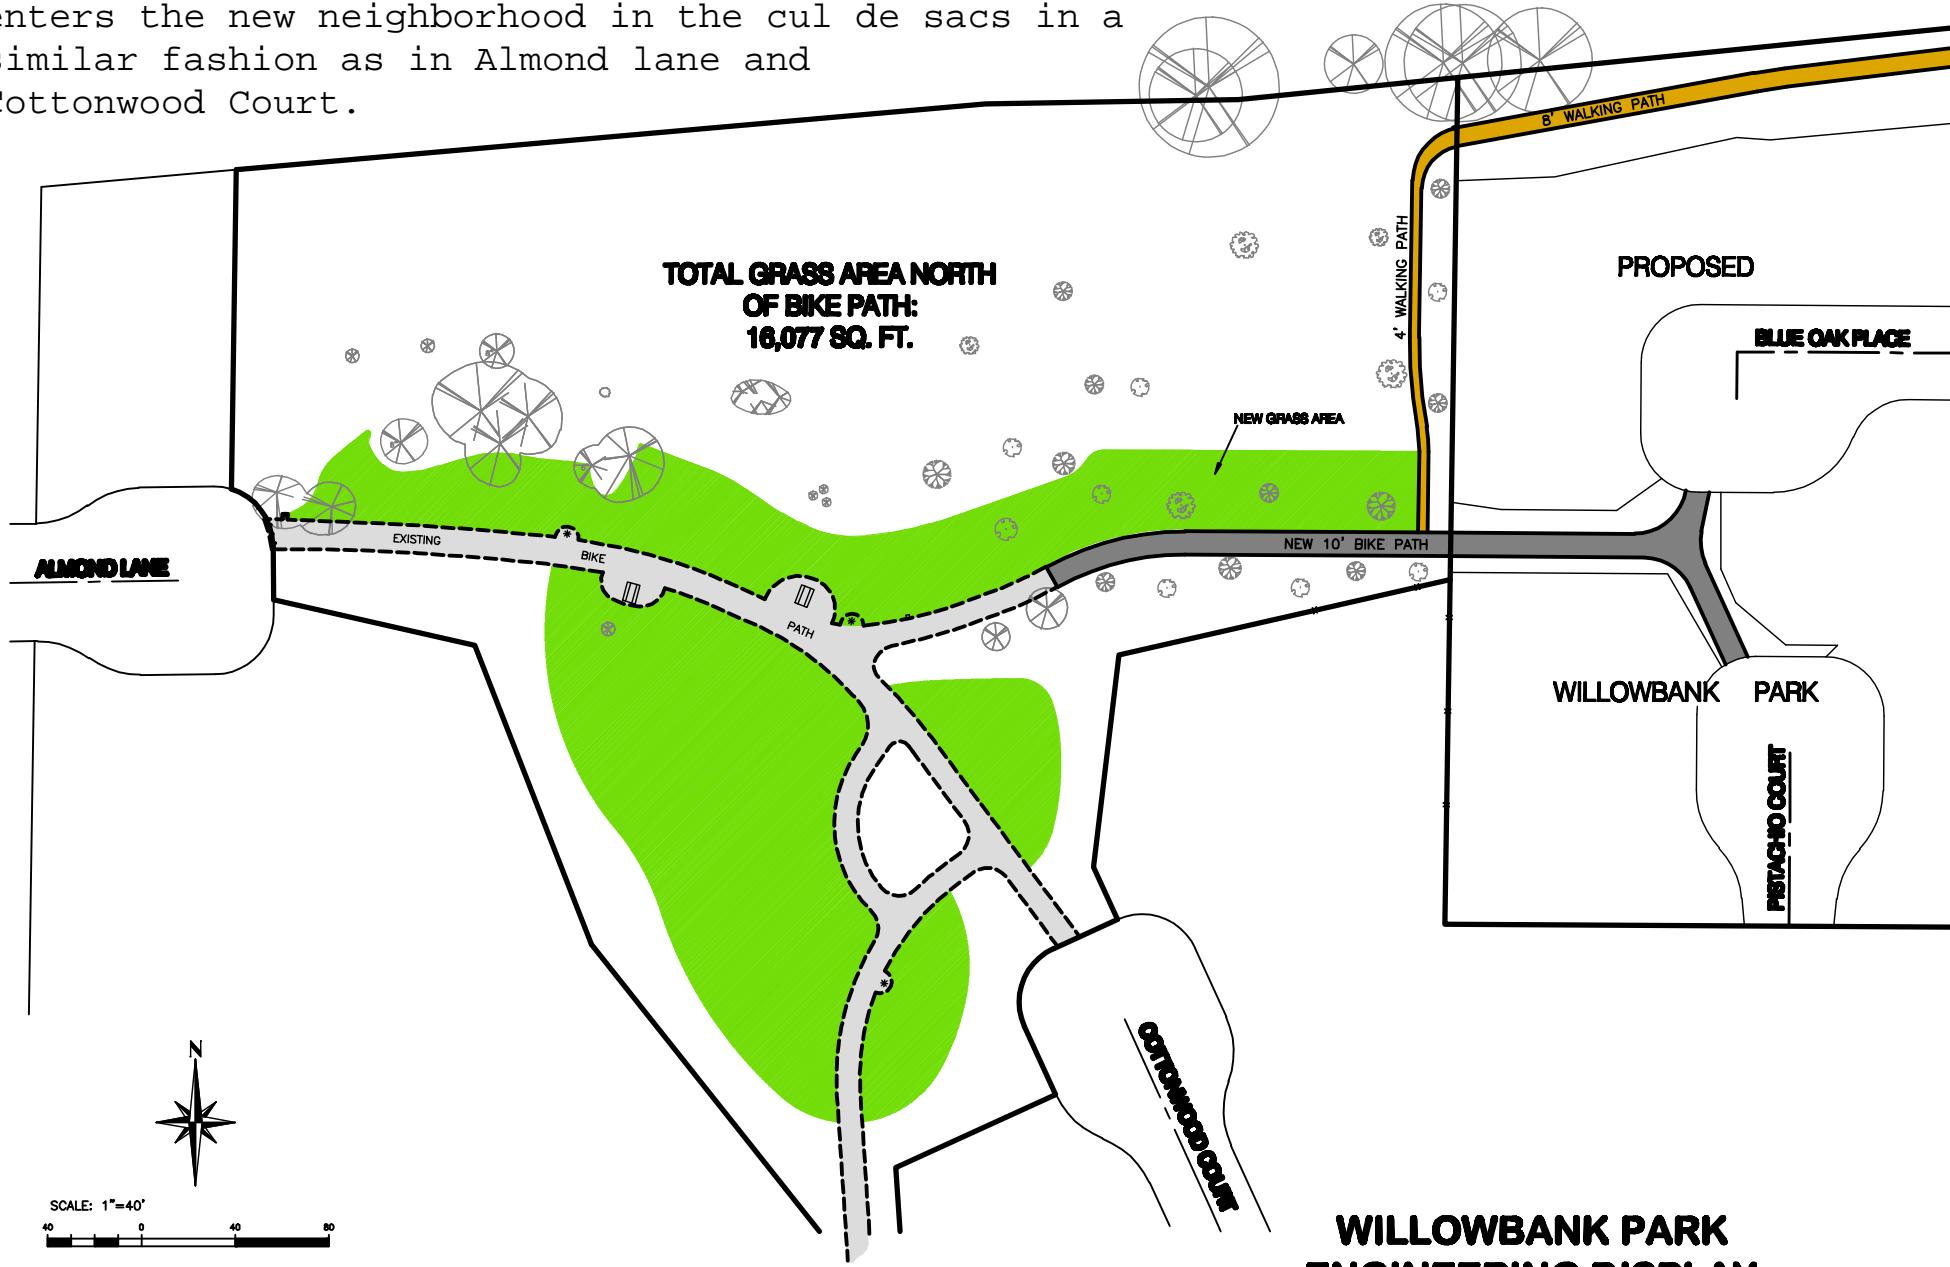

**TOTAL GRASS AREA NORTH  
OF BIKE PATH:  
16,077 SQ. FT.**

**TOTAL GRASS AREA SOUTH  
OF BIKE PATH:  
25,000± SQ. FT.**

**WILLOWBANK PARK  
ENGINEERING DISPLAY  
PROPOSED GREENBELT, POND AND PARKS  
FEBRUARY 22, 2010**

