

EXISTING ZONING

PROPOSED ZONING


**ZONING SUMMARY**

EXISTING	ACRES	PROPOSED	ACRES
PD 12-87, INDUSTRIAL RESEARCH	4.401	PD 12-87, INDUSTRIAL RESEARCH	1.16
		PD 12-87, MULTI-FAMILY	3.38

VICINITY MAP


NO.	DATE	REVISIONS	BY	APPD.

DESIGNED BY NC  
 DRAWN BY NC  
 CHECKED BY CWC  
 SCALE  
 1" = 60'

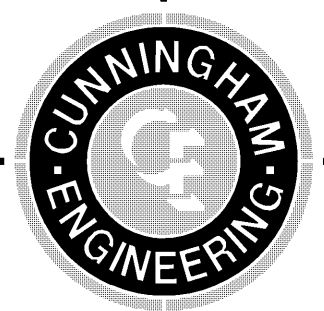

**CECWEST.COM**  
 Project Planning ■ Civil Engineering ■ Landscape Architecture  
 Sacramento Office: 2120 20th Street, Suite Three, Sacramento, CA 95818, (916) 455-2026  
 Corporate Office: 2940 Spafford Street, Suite 200, Davis, CA 95618, (530) 758-2026

**SACRAMENTO MUTUAL HOUSING ASSOCIATION**  
**NEW HARMONY APARTMENTS**  
**REZONE EXHIBIT**  
 DAVIS CALIFORNIA

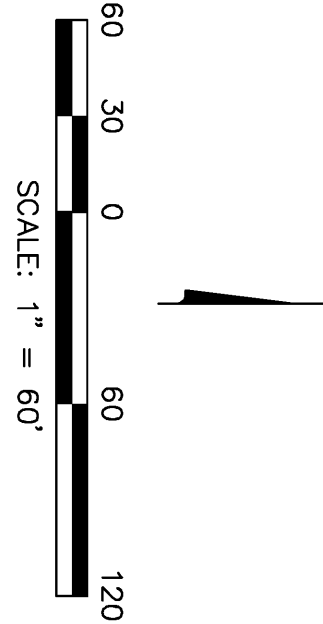

SHEET **1** OF **1**  
 DATE: 07/21/08  
 JOB NO.: 989.02