

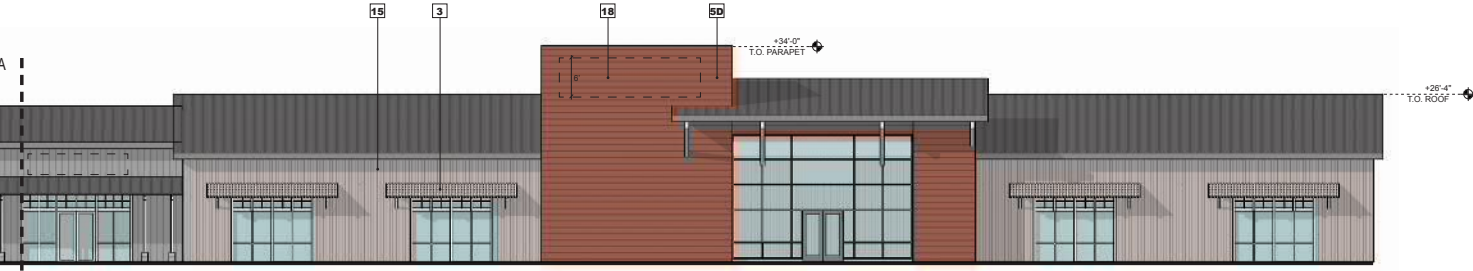


1 BUILDING "A,B,C,D" ELEVATION - SOUTH


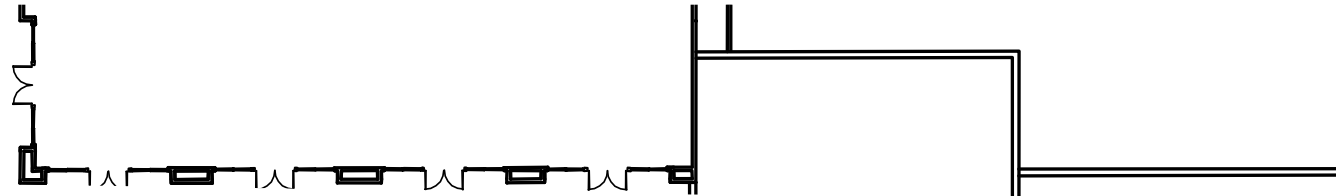


2 BUILDING "A,B,C,D" ELEVATION - SOUTH

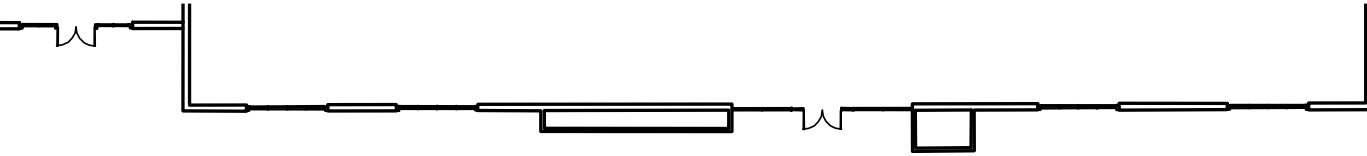

- MATERIAL LEGEND:**
1. COMPOSITE ROOF SHINGLES
 2. BOARD AND BATTEN SIDING
 3. CORRUGATED METAL
 4. STANDING SEAM METAL
 5. HORIZONTAL LAPPED SIDING
 6. BOARD FORMED CONCRETE
 7. STONE
 8. GLAZING - CLEAR
 9. STOREFRONT
 10. GOOSENECK LIGHTING FIXTURE
 11. PAINTED STEEL STRUCTURE
 12. ART MURAL (BY OTHERS, NOT FOR CITY REVIEW)
 13. LOADING DOCK
 14. DISPLAY WINDOW - HISTORICAL ARTIFACTS
 15. TEXTURED CONCRETE
 16. GLASS BLOCK
 17. PERFORATED METAL MESH
 18. SIGNAGE COPY AREA
 19. LANDSCAPE TRELLIS

- COLOR LEGEND:**
- A. EXTRA WHITE - SW 7006
 - B. DOVETAIL - SW 7018
 - C. ROOKWOOD DARK BROWN - SW 2808
 - D. SIERRA REDWOOD - SW 7589
 - E. IRON ORE - SW 7069
 - F. BLUSTERY SKY - SW 9140
 - G. OYSTER BAR - SW 7565
 - H. RAUCOUS ORANGE - SW 6883

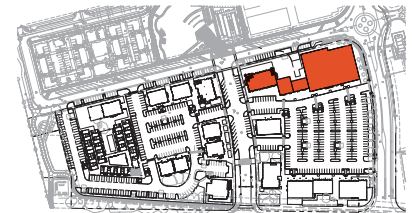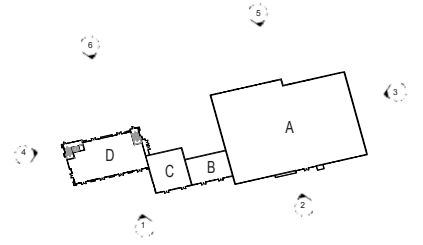

KEY - PLAN




3 BUILDING "A,B,C,D" ELEVATION - EAST

0 4 8
SCALE: 1/8" = 1'-0"





- MATERIAL LEGEND:**
1. COMPOSITE ROOF SHINGLES
 2. BOARD AND BATTEN SIDING
 3. CORRUGATED METAL
 4. STANDING SEAM METAL
 5. HORIZONTAL LAPPED SIDING
 6. BOARD FORMED CONCRETE
 7. STONE
 8. GLAZING - CLEAR
 9. STOREFRONT
 10. GOOSENECK LIGHTING FIXTURE
 11. PAINTED STEEL STRUCTURE
 12. ART MURAL (BY OTHERS, NOT FOR CITY REVIEW)
 13. LOADING DOCK
 14. DISPLAY WINDOW - HISTORICAL ARTIFACTS
 15. TEXTURED CONCRETE
 16. GLASS BLOCK
 17. PERFORATED METAL MESH
 18. SIGNAGE COPY AREA
 19. LANDSCAPE TRELLIS

- COLOR LEGEND:**
- A. EXTRA WHITE - SW 7006
 - B. DOVETAIL - SW 7018
 - C. ROOKWOOD DARK BROWN - SW 2808
 - D. SIERRA REDWOOD - SW 7589
 - E. IRON ORE - SW 7069
 - F. BLUSTERY SKY - SW 9140
 - G. OYSTER BAR - SW 7565
 - H. RAUCOUS ORANGE - SW 6883

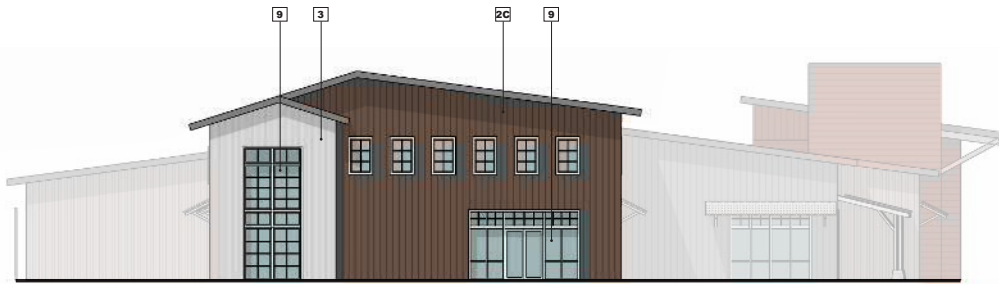


4 BUILDING "A,B,C,D" ELEVATION - WEST

0 4 8
SCALE: 1/8" = 1'-0"

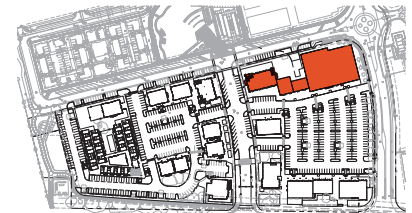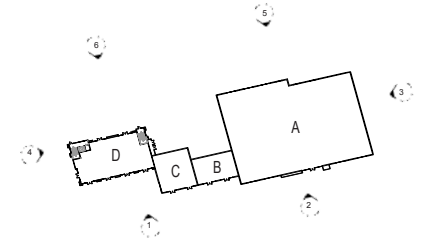



5 BUILDING "A,B,C,D" ELEVATION - NORTH

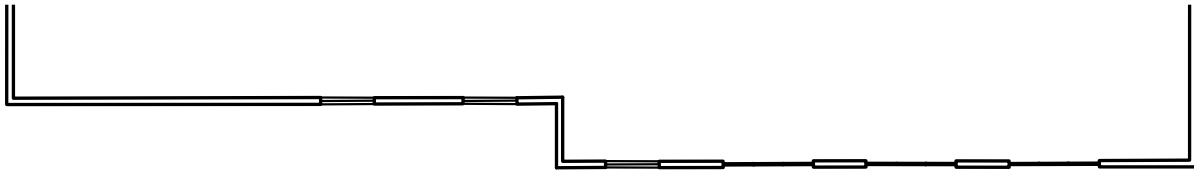

SCALE: 1/8" = 1'-0"




- MATERIAL LEGEND:**
1. COMPOSITE ROOF SHINGLES
 2. BOARD AND BATTEN SIDING
 3. CORRUGATED METAL
 4. STANDING SEAM METAL
 5. HORIZONTAL LAPPED SIDING
 6. BOARD FORMED CONCRETE
 7. STONE
 8. GLAZING - CLEAR
 9. STOREFRONT
 10. GOOSENECK LIGHTING FIXTURE
 11. PAINTED STEEL STRUCTURE
 12. ART MURAL (BY OTHERS, NOT FOR CITY REVIEW)
 13. LOADING DOCK
 14. DISPLAY WINDOW - HISTORICAL ARTIFACTS
 15. TEXTURED CONCRETE
 16. GLASS BLOCK
 17. PERFORATED METAL MESH
 18. SIGNAGE COPY AREA
 19. LANDSCAPE TRELLIS

- COLOR LEGEND:**
- A. EXTRA WHITE - SW 7006
 - B. DOVETAIL - SW 7018
 - C. ROOKWOOD DARK BROWN - SW 2808
 - D. SIERRA REDWOOD - SW 7589
 - E. IRON ORE - SW 7069
 - F. BLUSTERY SKY - SW 9140
 - G. OYSTER BAR - SW 7565
 - H. RAUCOUS ORANGE - SW 6883



6 BUILDING "A,B,C,D" ELEVATION - NORTH

SCALE: 1/8" = 1'-0"

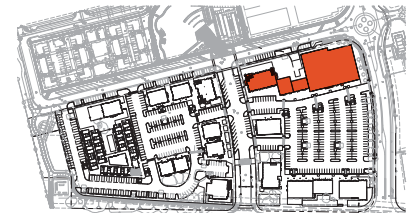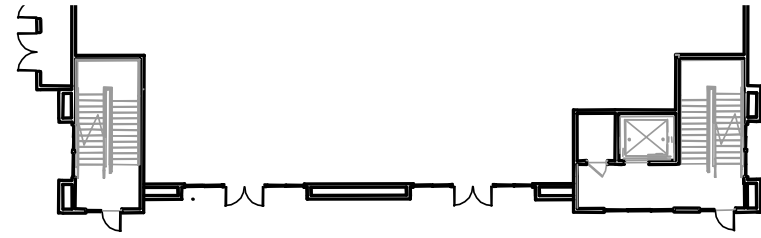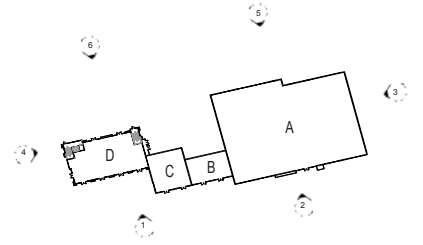

KEY - PLAN



1 BUILDING "S" ELEVATION - EAST

0 2 4 8
SCALE: 1/8"=1'-0"


- MATERIAL LEGEND:**
1. COMPOSITE ROOF SHINGLES
 2. BOARD AND BATTEN SIDING
 3. CORRUGATED METAL
 4. STANDING SEAM METAL
 5. HORIZONTAL LAPPED SIDING
 6. BOARD FORMED CONCRETE
 7. STONE
 8. GLAZING - CLEAR
 9. STOREFRONT
 10. GOOSENECK LIGHTING FIXTURE
 11. PAINTED STEEL STRUCTURE
 12. ART MURAL (BY OTHERS, NOT FOR CITY REVIEW)
 13. LOADING DOCK
 14. DISPLAY WINDOW - HISTORICAL ARTIFACTS
 15. TEXTURED CONCRETE
 16. GLASS BLOCK
 17. PERFORATED METAL MESH
 18. SIGNAGE COPY AREA
 19. LANDSCAPE TRELLIS

- COLOR LEGEND:**
- A. EXTRA WHITE - SW 7006
 - B. DOVETAIL - SW 7018
 - C. ROOKWOOD DARK BROWN - SW 2808
 - D. SIERRA REDWOOD - SW 7589
 - E. IRON ORE - SW 7069
 - F. BLUSTERY SKY - SW 9140
 - G. OYSTER BAR - SW 7565
 - H. RAUCOUS ORANGE - SW 6883



1 BUILDING "S" ELEVATION - NORTH

0 2 4 8
SCALE: 1/8"=1'-0"

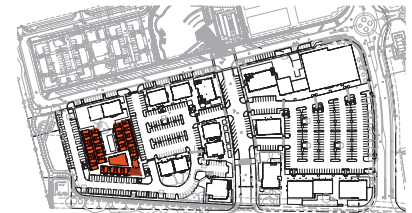

KEY - PLAN



3 BUILDING "S" ELEVATION - WEST

0 2 4 8
SCALE 1/8" = 1'-0"


- MATERIAL LEGEND:**
1. COMPOSITE ROOF SHINGLES
 2. BOARD AND BATTEN SIDING
 3. CORRUGATED METAL
 4. STANDING SEAM METAL
 5. HORIZONTAL LAPPED SIDING
 6. BOARD FORMED CONCRETE
 7. STONE
 8. GLAZING - CLEAR
 9. STOREFRONT
 10. GOOSENECK LIGHTING FIXTURE
 11. PAINTED STEEL STRUCTURE
 12. ART MURAL (BY OTHERS, NOT FOR CITY REVIEW)
 13. LOADING DOCK
 14. DISPLAY WINDOW - HISTORICAL ARTIFACTS
 15. TEXTURED CONCRETE
 16. GLASS BLOCK
 17. PERFORATED METAL MESH
 18. SIGNAGE COPY AREA
 19. LANDSCAPE TRELLIS

- COLOR LEGEND:**
- A. EXTRA WHITE - SW 7006
 - B. DOVETAIL - SW 7018
 - C. ROOKWOOD DARK BROWN - SW 2808
 - D. SIERRA REDWOOD - SW 7589
 - E. IRON ORE - SW 7069
 - F. BLUSTERY SKY - SW 9140
 - G. OYSTER BAR - SW 7565
 - H. RAUCOUS ORANGE - SW 6883



4 BUILDING "S" ELEVATION - SOUTH

0 2 4 8
SCALE 1/8" = 1'-0"

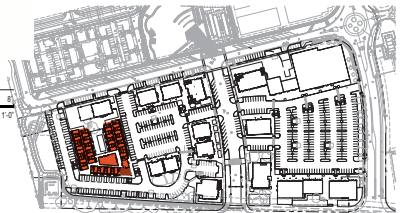

KEY - PLAN