




**DOG PARK**






**COMMUNITY GARDEN**



**CENTRAL GATHERING AREA**

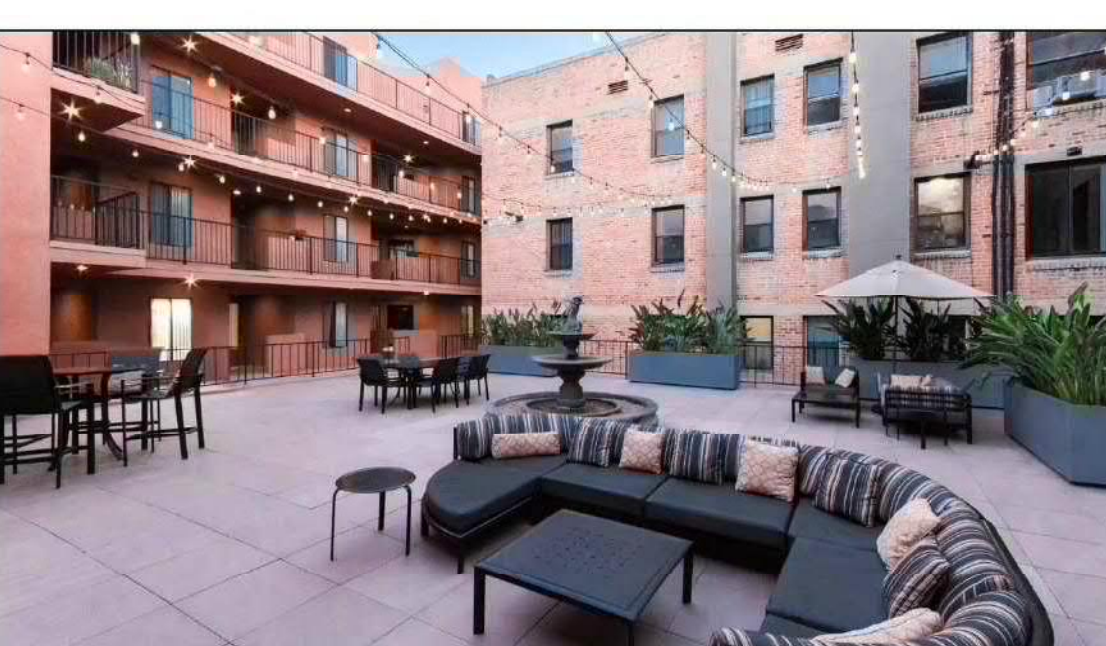

**POOL AREA**

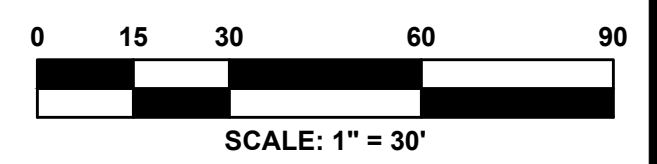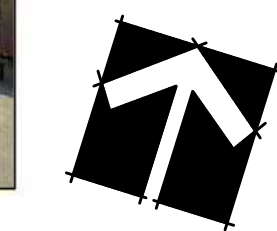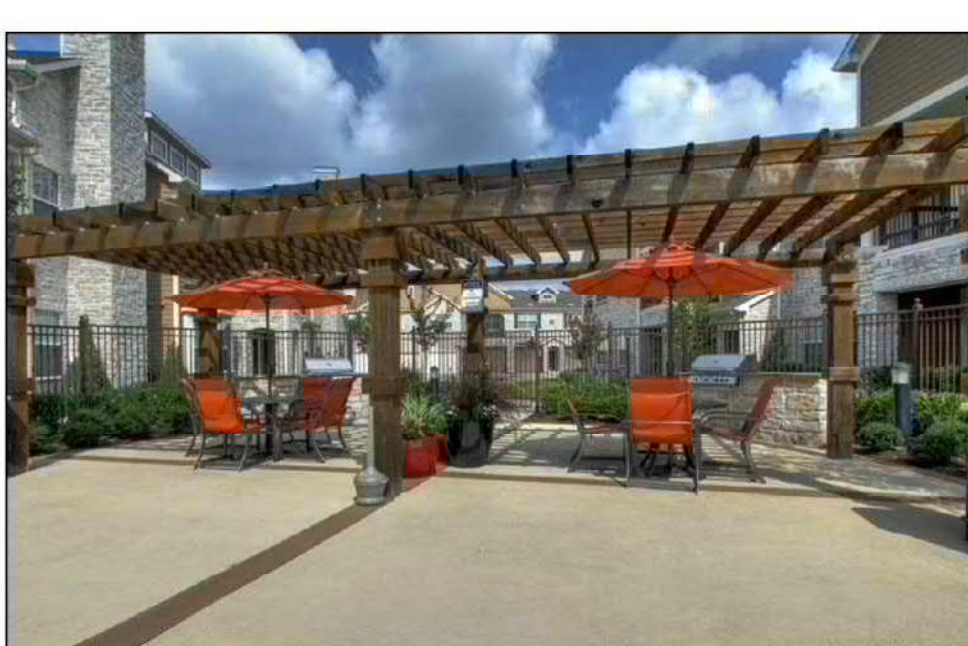


DESIGNED BY BK  
 DRAWN BY BK  
 CHECKED BY ME  
 SCALE  
 1" = 30'

DAVIS

3820 CHILES ROAD  
**CONCEPTUAL LANDSCAPE PLAN**

CALIFORNIA

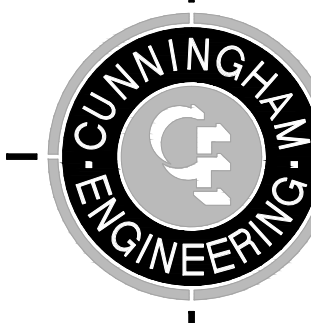

CECWEST.COM  
 Project Planning ■ Civil Engineering ■ Landscape Architecture  
 ■ Sacramento Office 2120 20th Street, Suite Three Sacramento, CA 95818 (916) 455-2026  
 ■ Davis Office 2940 Spafford Street, Suite 200 Davis, CA 95618 (530) 758-2026

NO.	DATE	REVISIONS	BY	APPD.	SHEET
					<b>L2</b> OF
					DATE: 11/20/2018
					JOB NO: 1579.02

S:\Projects\1500\1579 3820 Chiles Road\Graphics\Landscape Graphics\2018-04-18 Rendered Conceptual Landscape Plan\1579-03-01 LS Planing Plan Rendering TBlock.dwg - BASE 11/27/2018 - 10:09AM Plotted by: berkeley