


TYPICAL PLAN VIEW

SCALE: 1" = 20'

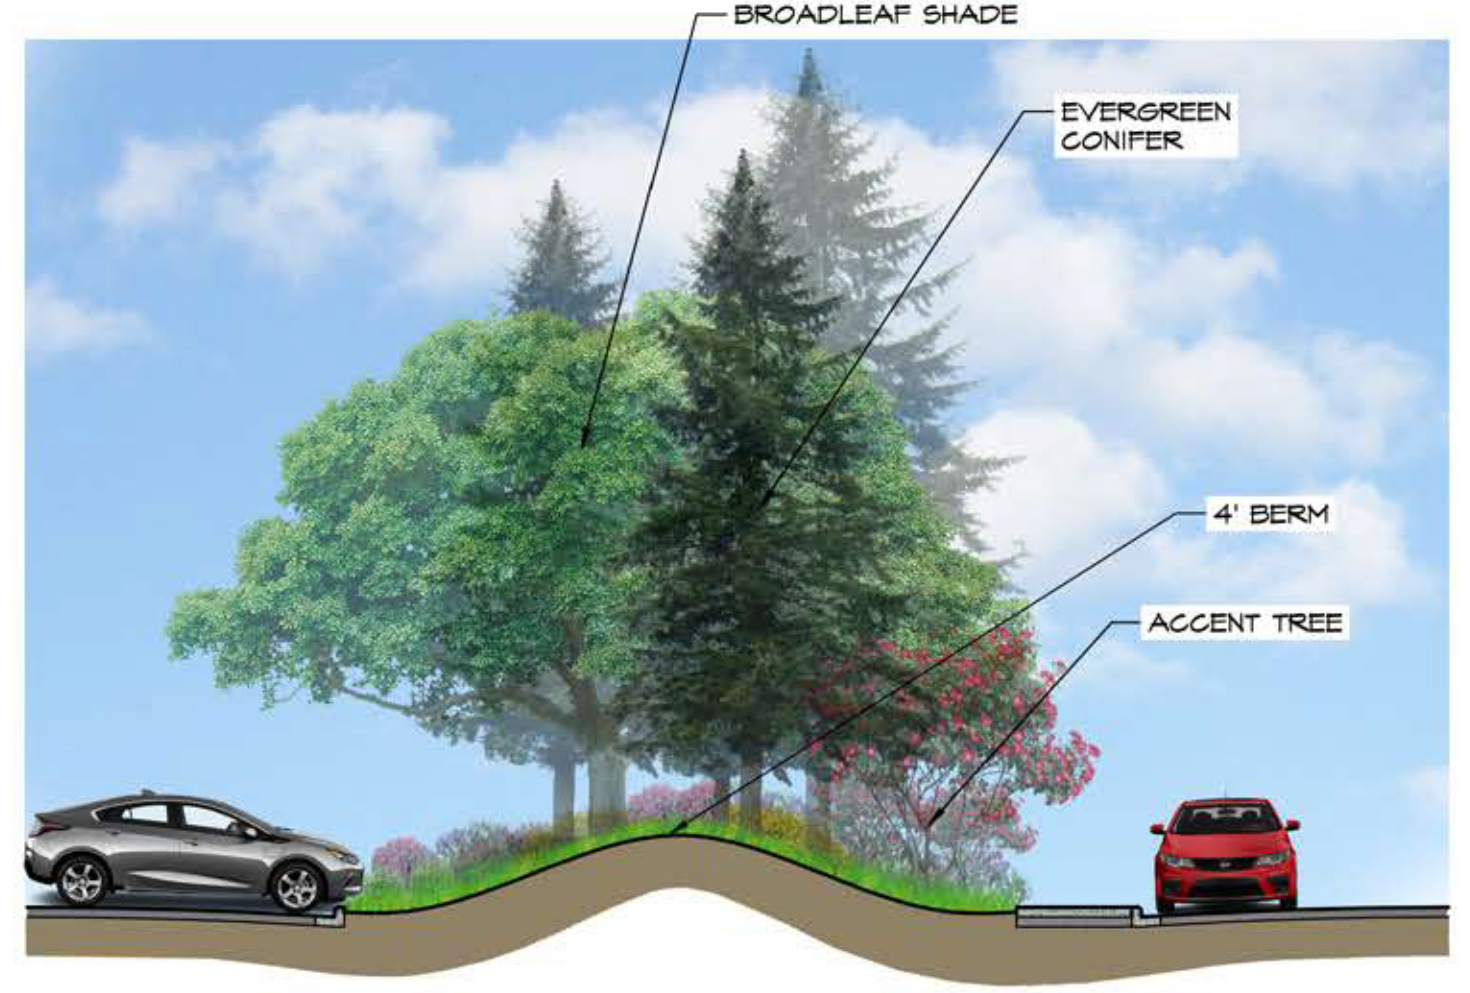

TYPICAL SECTION VIEW

SCALE: 1" = 10'

CONCEPTUAL RENDERINGS

FOR
3820 CHILES ROAD
 DAVIS, CA

PREPARED BY:



CECWEST.COM

Project Planning ■ Civil Engineering ■ Landscape Architecture

■ Sacramento Office
 2120 20th Street, Suite Three
 Sacramento, CA 95818
 (916) 455-2026

■ Davis Office
 2940 Spafford Street, Suite 200
 Davis, CA 95618
 (530) 758-2026