


# 2ND TO H PARKING LOT | PARKING LAYOUT

Mark ● YES for the parking layout you prefer on G St.

place dots here

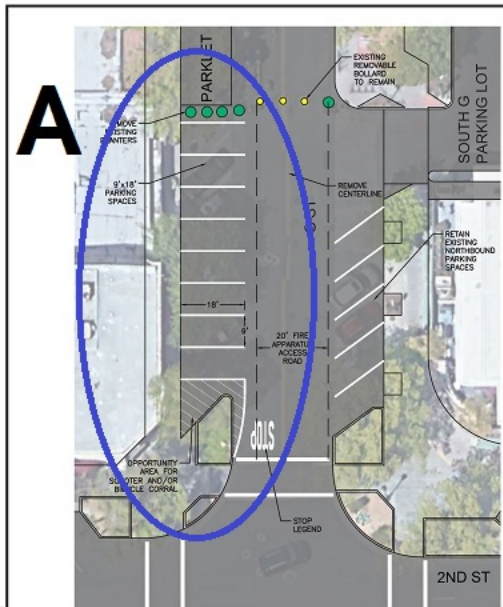

PROPOSED SHORT-TERM LAYOUT  
(90° ALTERNATIVE)

**PRELIMINARY PLANS  
NOT FOR CONSTRUCTION**


May 31, 2023 - 11:12:09am



SCALE: 1"=10'

R:\VMA\YOR\DM\Davis01-3 0 St Reconfiguration\ACAD\DWG01-3.F.dwg

FOR REDUCED PLANS, THE ORIGINAL SCALE IS IN INCHES

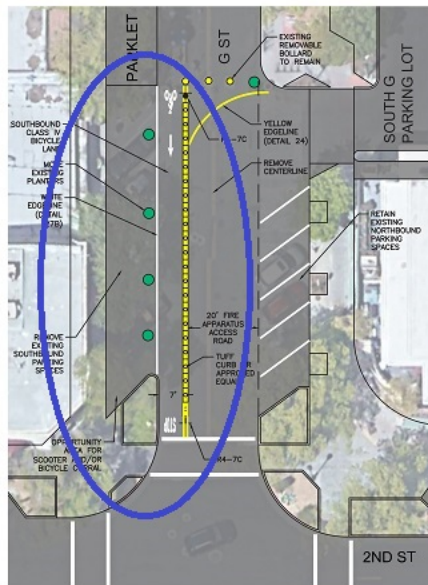

PROPOSED SHORT-TERM LAYOUT  
(PARKING ON ONE SIDE ONLY ALTERNATIVE)

**PRELIMINARY PLANS  
NOT FOR CONSTRUCTION**

SCALE: 1"=10'



R4-7C



TUFF CURB (OR APPROVED EQUAL)

©2023, SmartWayMaterials.com

**B**



DESIGNED BY	DATE
APPROVED BY	DATE

G STREET RECONFIGURATION  
CONCEPT LAYOUTS

SCALE	1"=10'
DATE	JUN 2023
PROJECT NO.	DM/PROJ-3
SHEET NO.	4 of 4

place dots here

## G Street Design Community Meeting

October 4, 2023



PSOMAS