


City of Davis 2023 Speed Hump Installation Project CIP NO. 8783



SHEET INDEX

SHEET NO.	DESCRIPTION
1.	TITLE SHEET
2.	WAKE FOREST DR
3.	WAKE FOREST DR
4.	CANNERY LOOP
5.	CANNERY LOOP
6.	ARROYO AVE
7.	TEMPLE DR
8.	CITY STANDARD DETAILS

SCALE: NTS

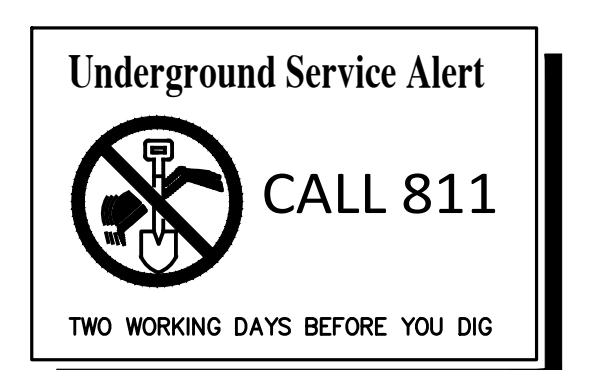


REV.	DATE	DESCRIPTION	BY

**CITY OF DAVIS - 2023 SPEED HUMP INSTALLATION PROJECT
TITLE SHEET**




CITY OF DAVIS
PUBLIC WORKS - ENGINEERING AND
TRANSPORTATION DEPARTMENT
1717 5TH STREET
PHONE (530)747-5846 FAX (530)758-4738

DESIGNED BY: NS/AP	DATE: 10/5/23
CHECKED BY: KC	DATE: 10/16/23
DRAWN BY: NS	DATE: 10/16/23
SHEET 1 OF 8 SHEETS	
DWG. NO.	



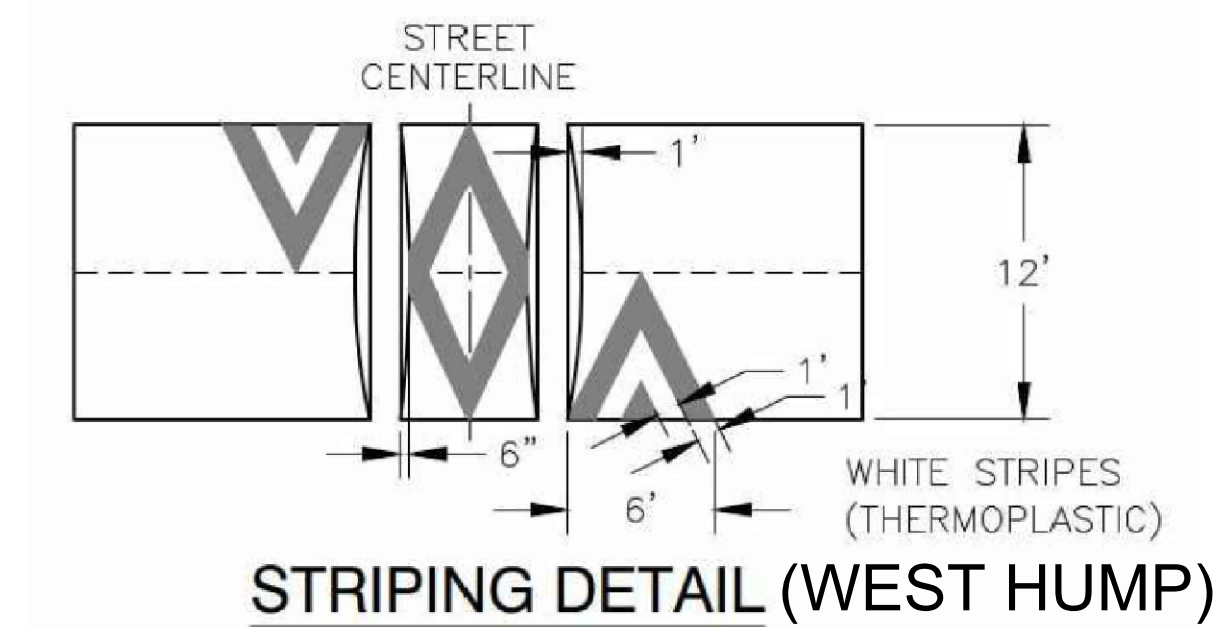


W17-1 SIGN DETAIL (NTS)

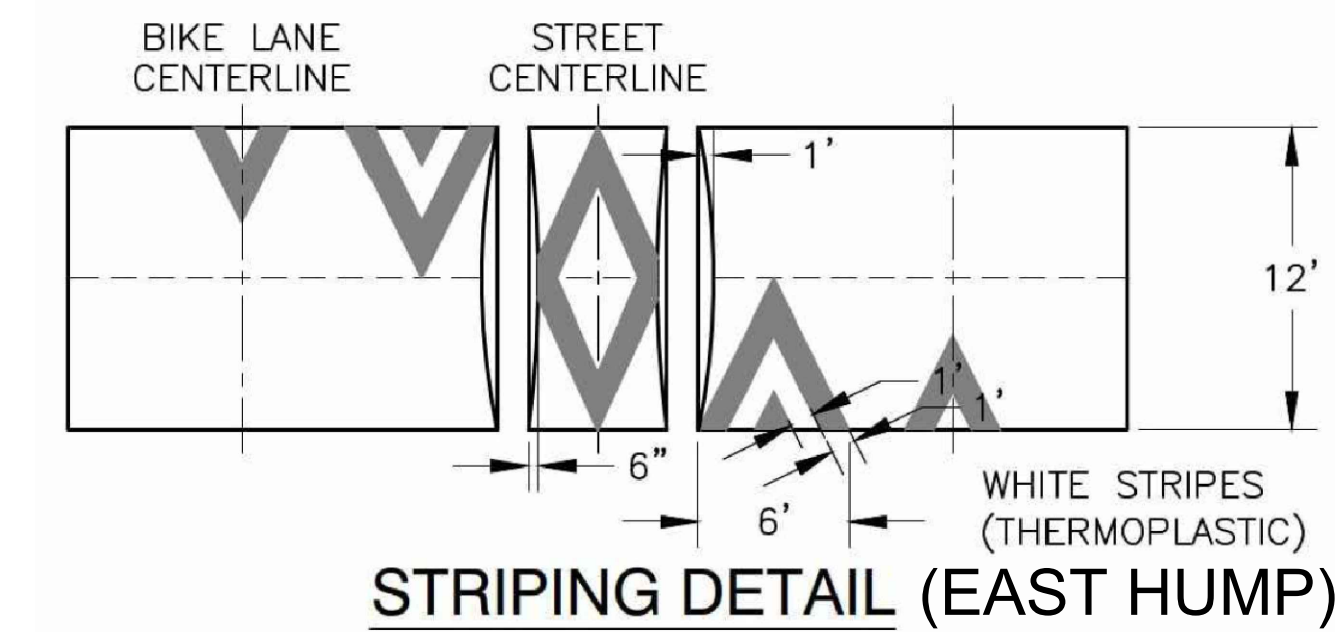

GENERAL NOTES:

1. ALL STRIPING, SIGNS, AND SPEED HUMPS SHALL BE APPROVED BY THE TRAFFIC ENGINEER PRIOR TO INSTALLATION.
2. FINAL SIGN PLACEMENT WILL BE DETERMINED IN THE FIELD BY THE TRAFFIC ENGINEER.
3. REFER TO THE CITY STANDARD DETAILS FOR SPEED HUMPS ON SHEET 8.

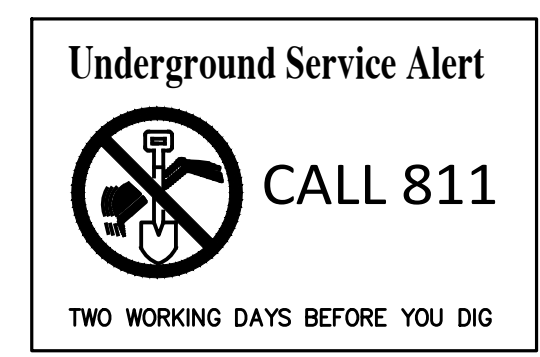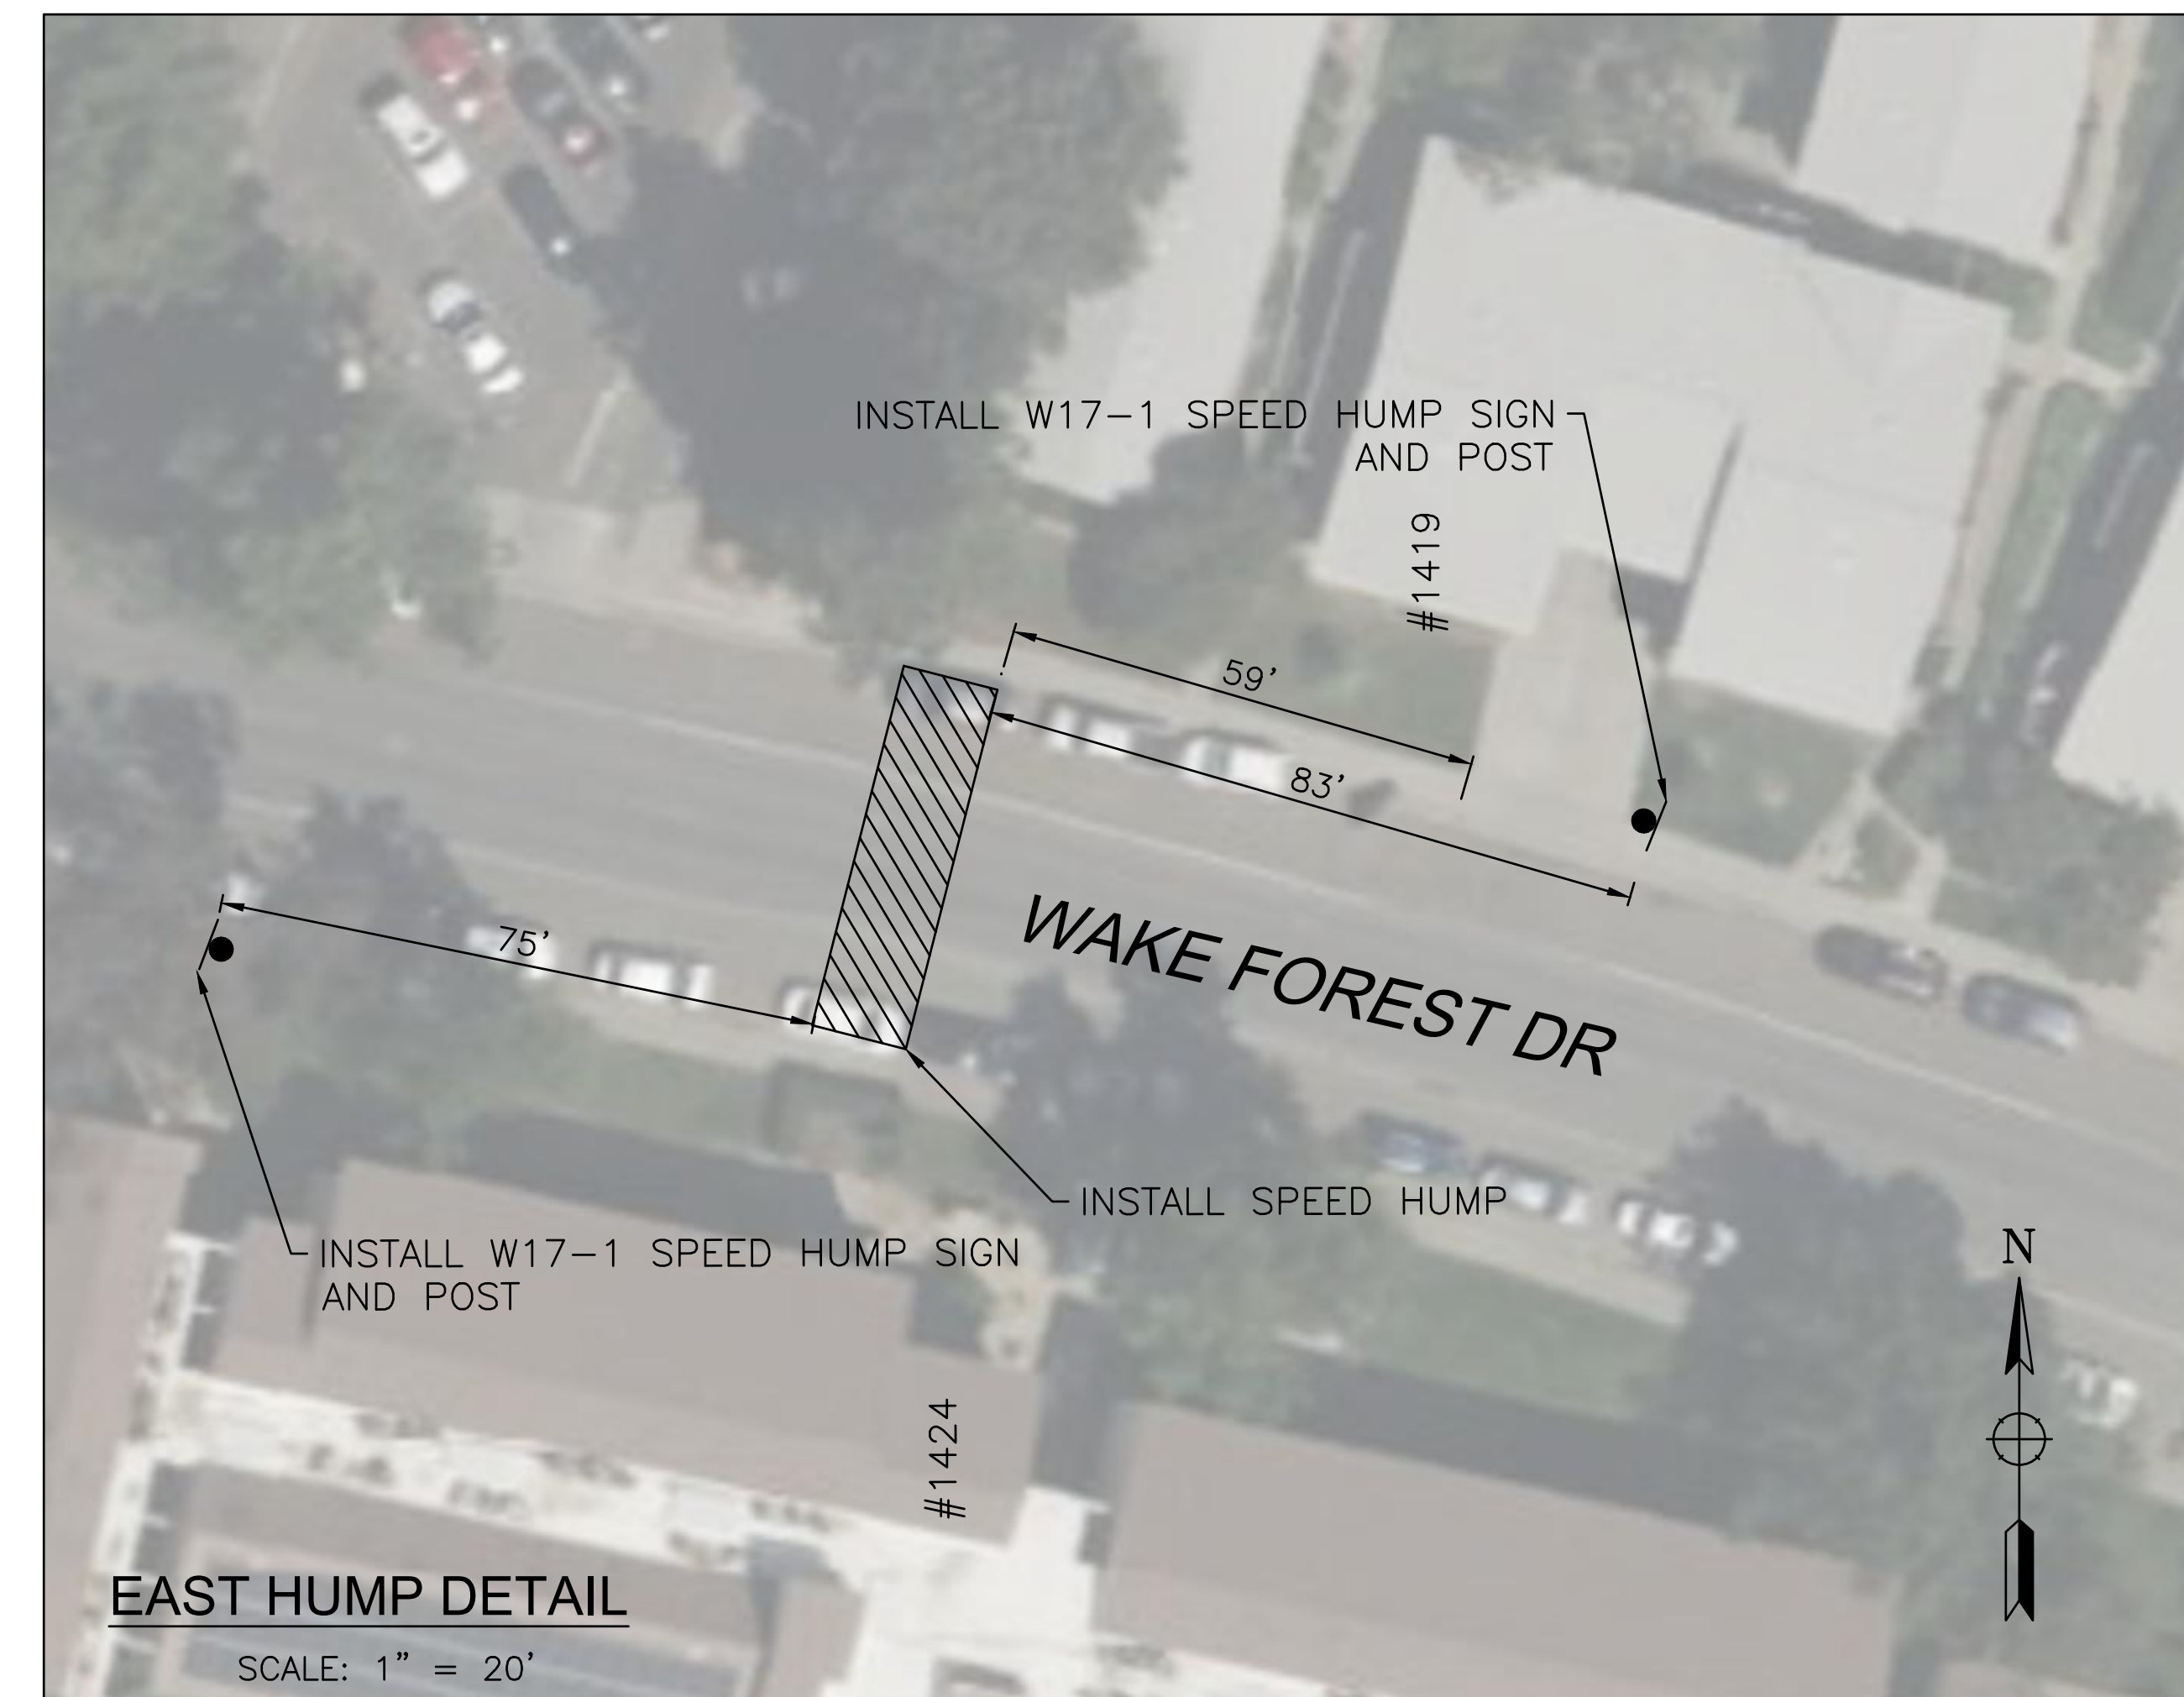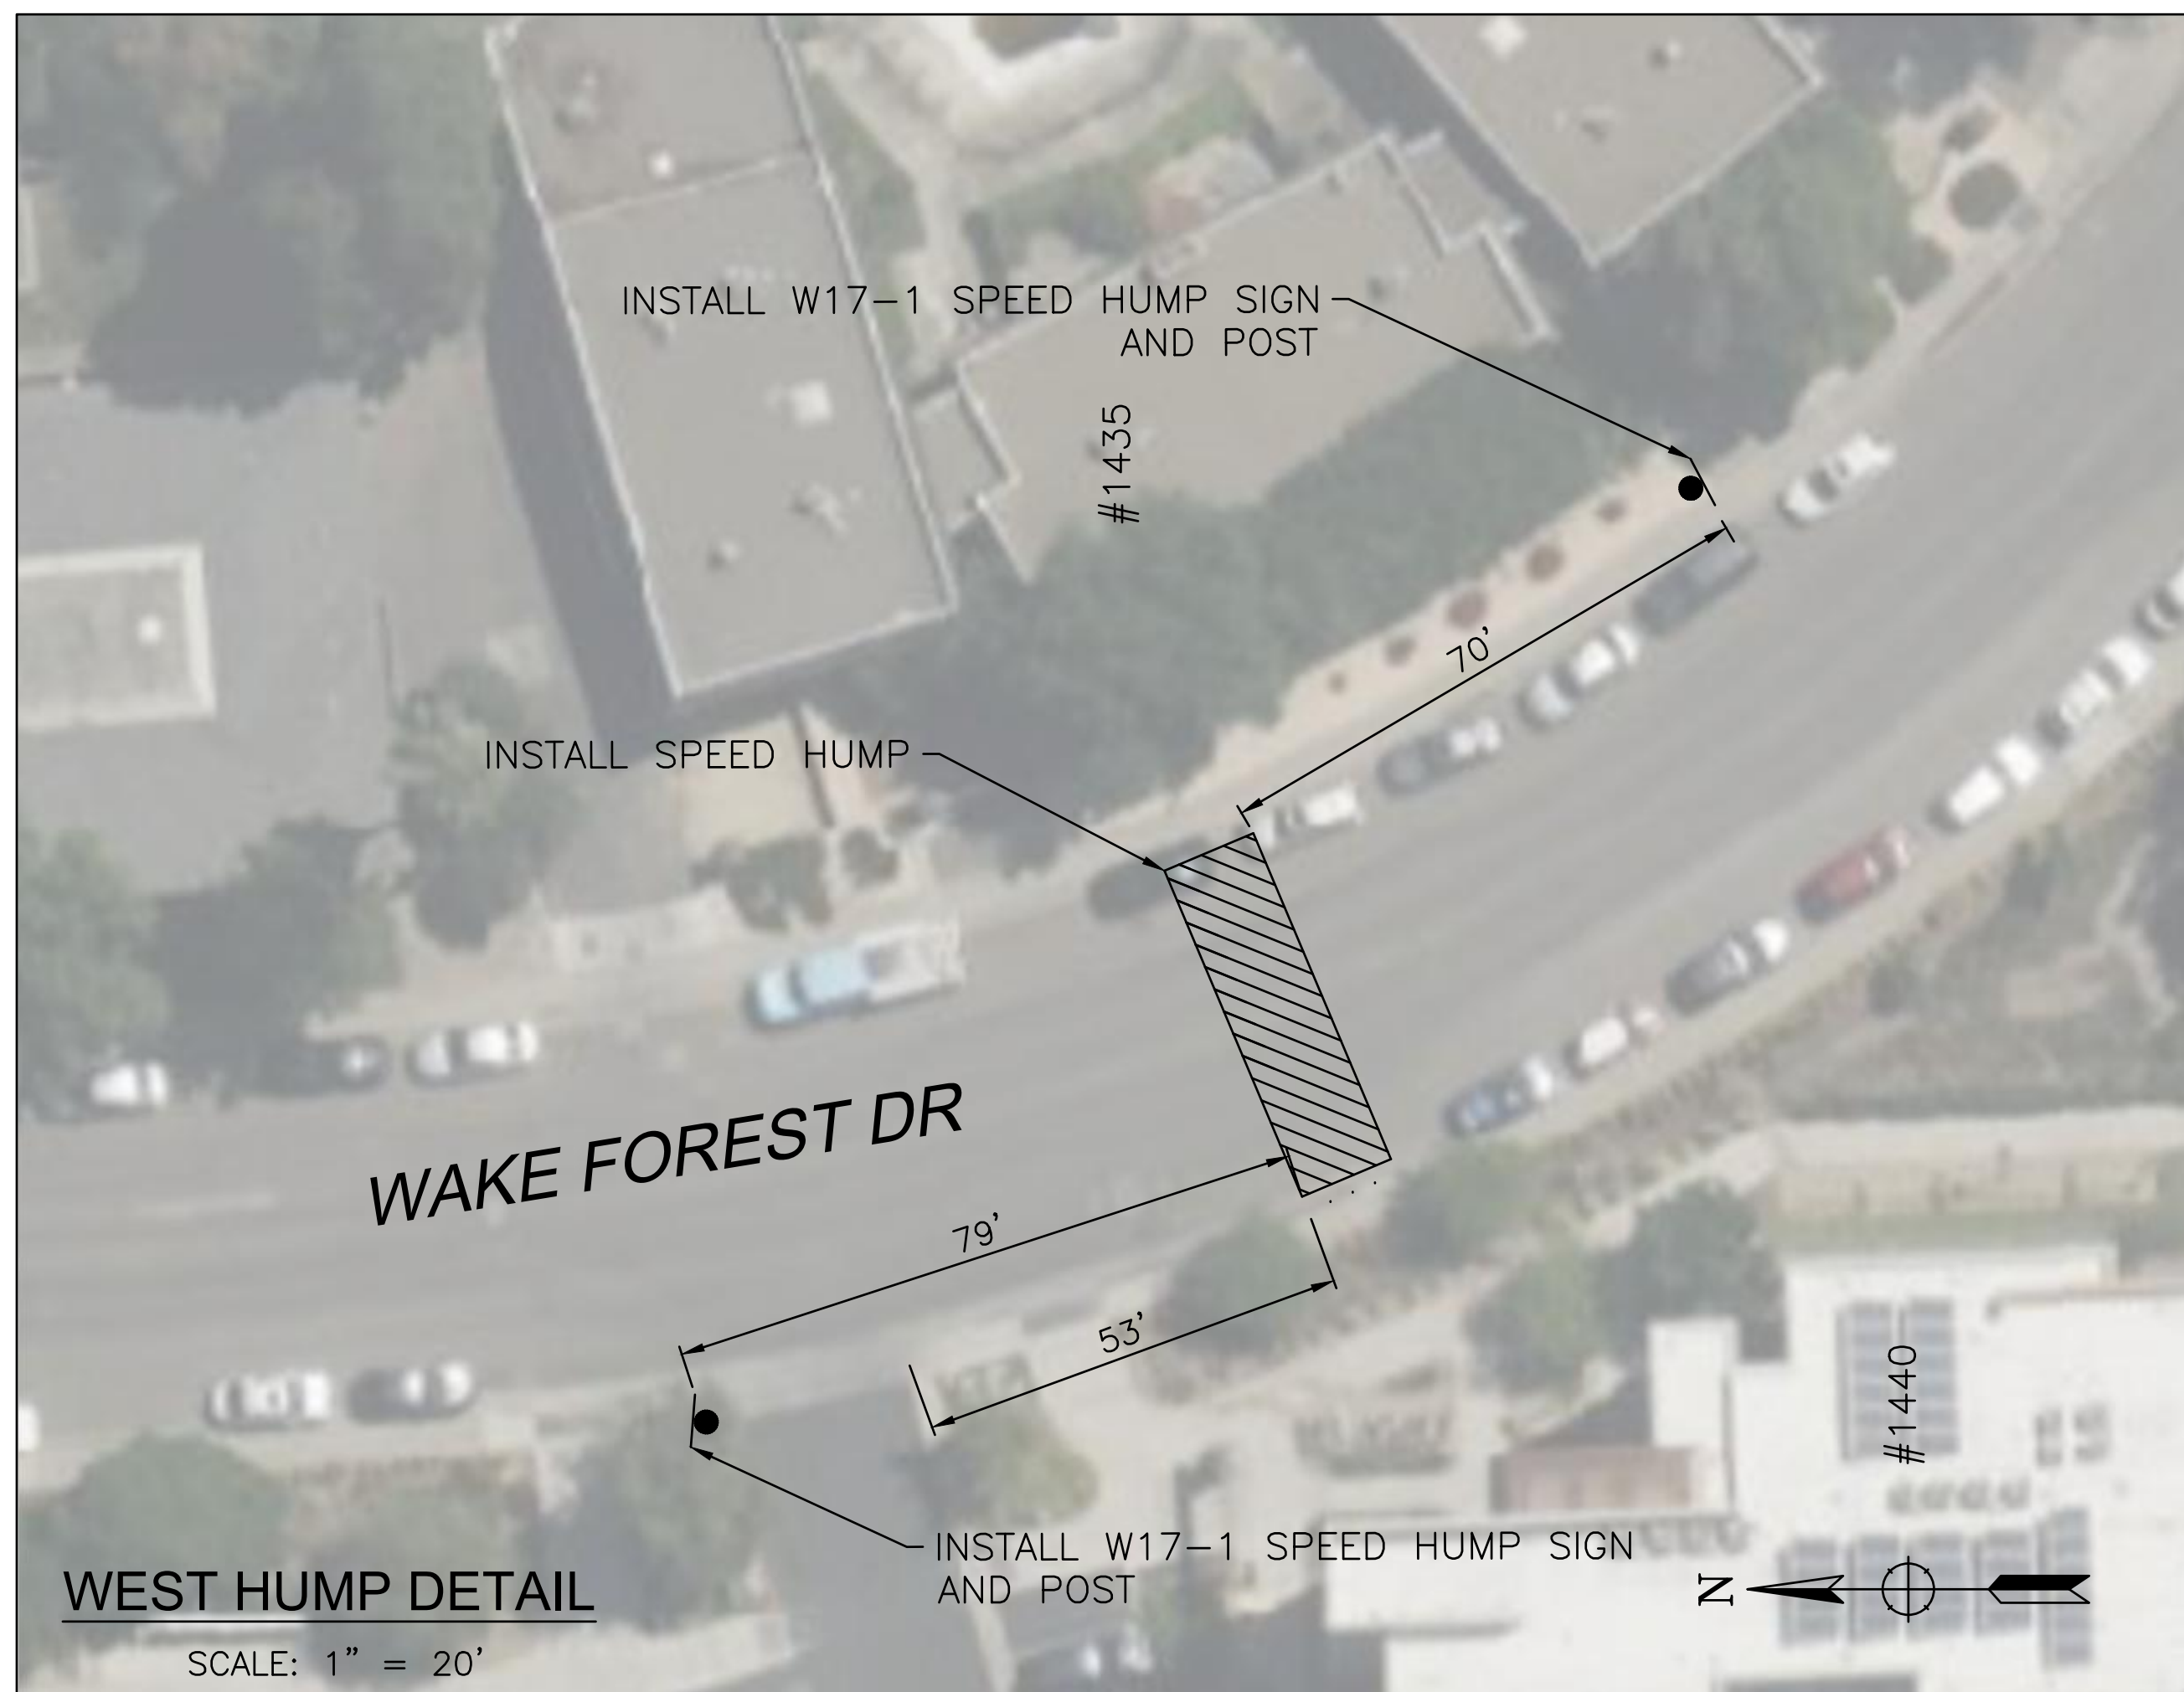



REV.	DATE	DESCRIPTION	BY

CITY OF DAVIS - 2023 SPEED HUMP INSTALLATION PROJECT
WAKE FOREST DRIVE



CITY OF DAVIS
 PUBLIC WORKS - ENGINEERING AND
 TRANSPORTATION DEPARTMENT
 1717 5TH STREET
 PHONE (530)747-5846 FAX (530)758-4738



DESIGNED BY: NS/AP	DATE: 10/5/23
CHECKED BY: KC	DATE: 10/16/23
DRAWN BY: NS	DATE: 10/16/23
SHEET 2 OF 8 SHEETS	
DWG. NO.	

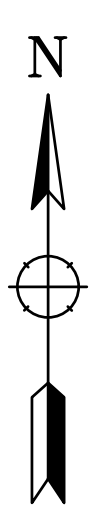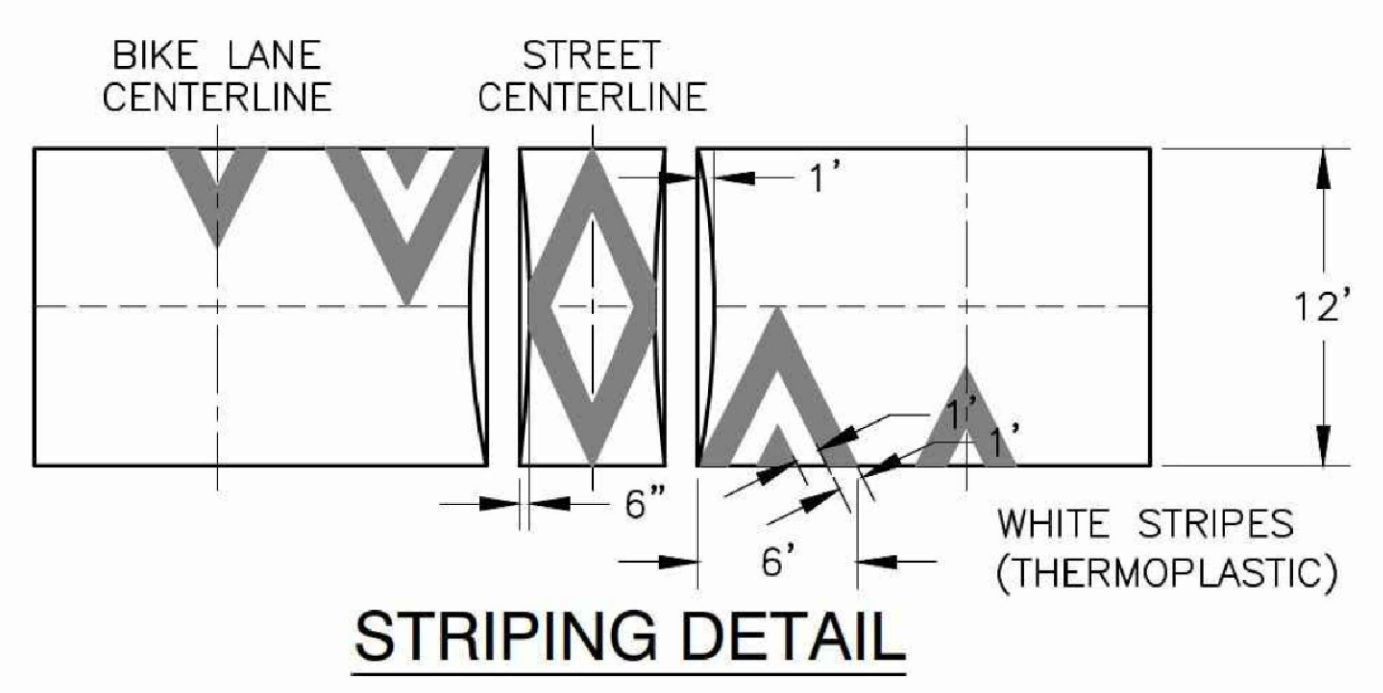

GENERAL NOTES:

W17-1 SIGN DETAIL (NTS)

1. ALL STRIPING, SIGNS, AND SPEED HUMPS SHALL BE APPROVED BY THE TRAFFIC ENGINEER PRIOR TO INSTALLATION.
2. FINAL SIGN PLACEMENT WILL BE DETERMINED IN THE FIELD BY THE TRAFFIC ENGINEER.
3. REFER TO THE CITY STANDARD DETAILS FOR SPEED HUMPS ON SHEET 8.

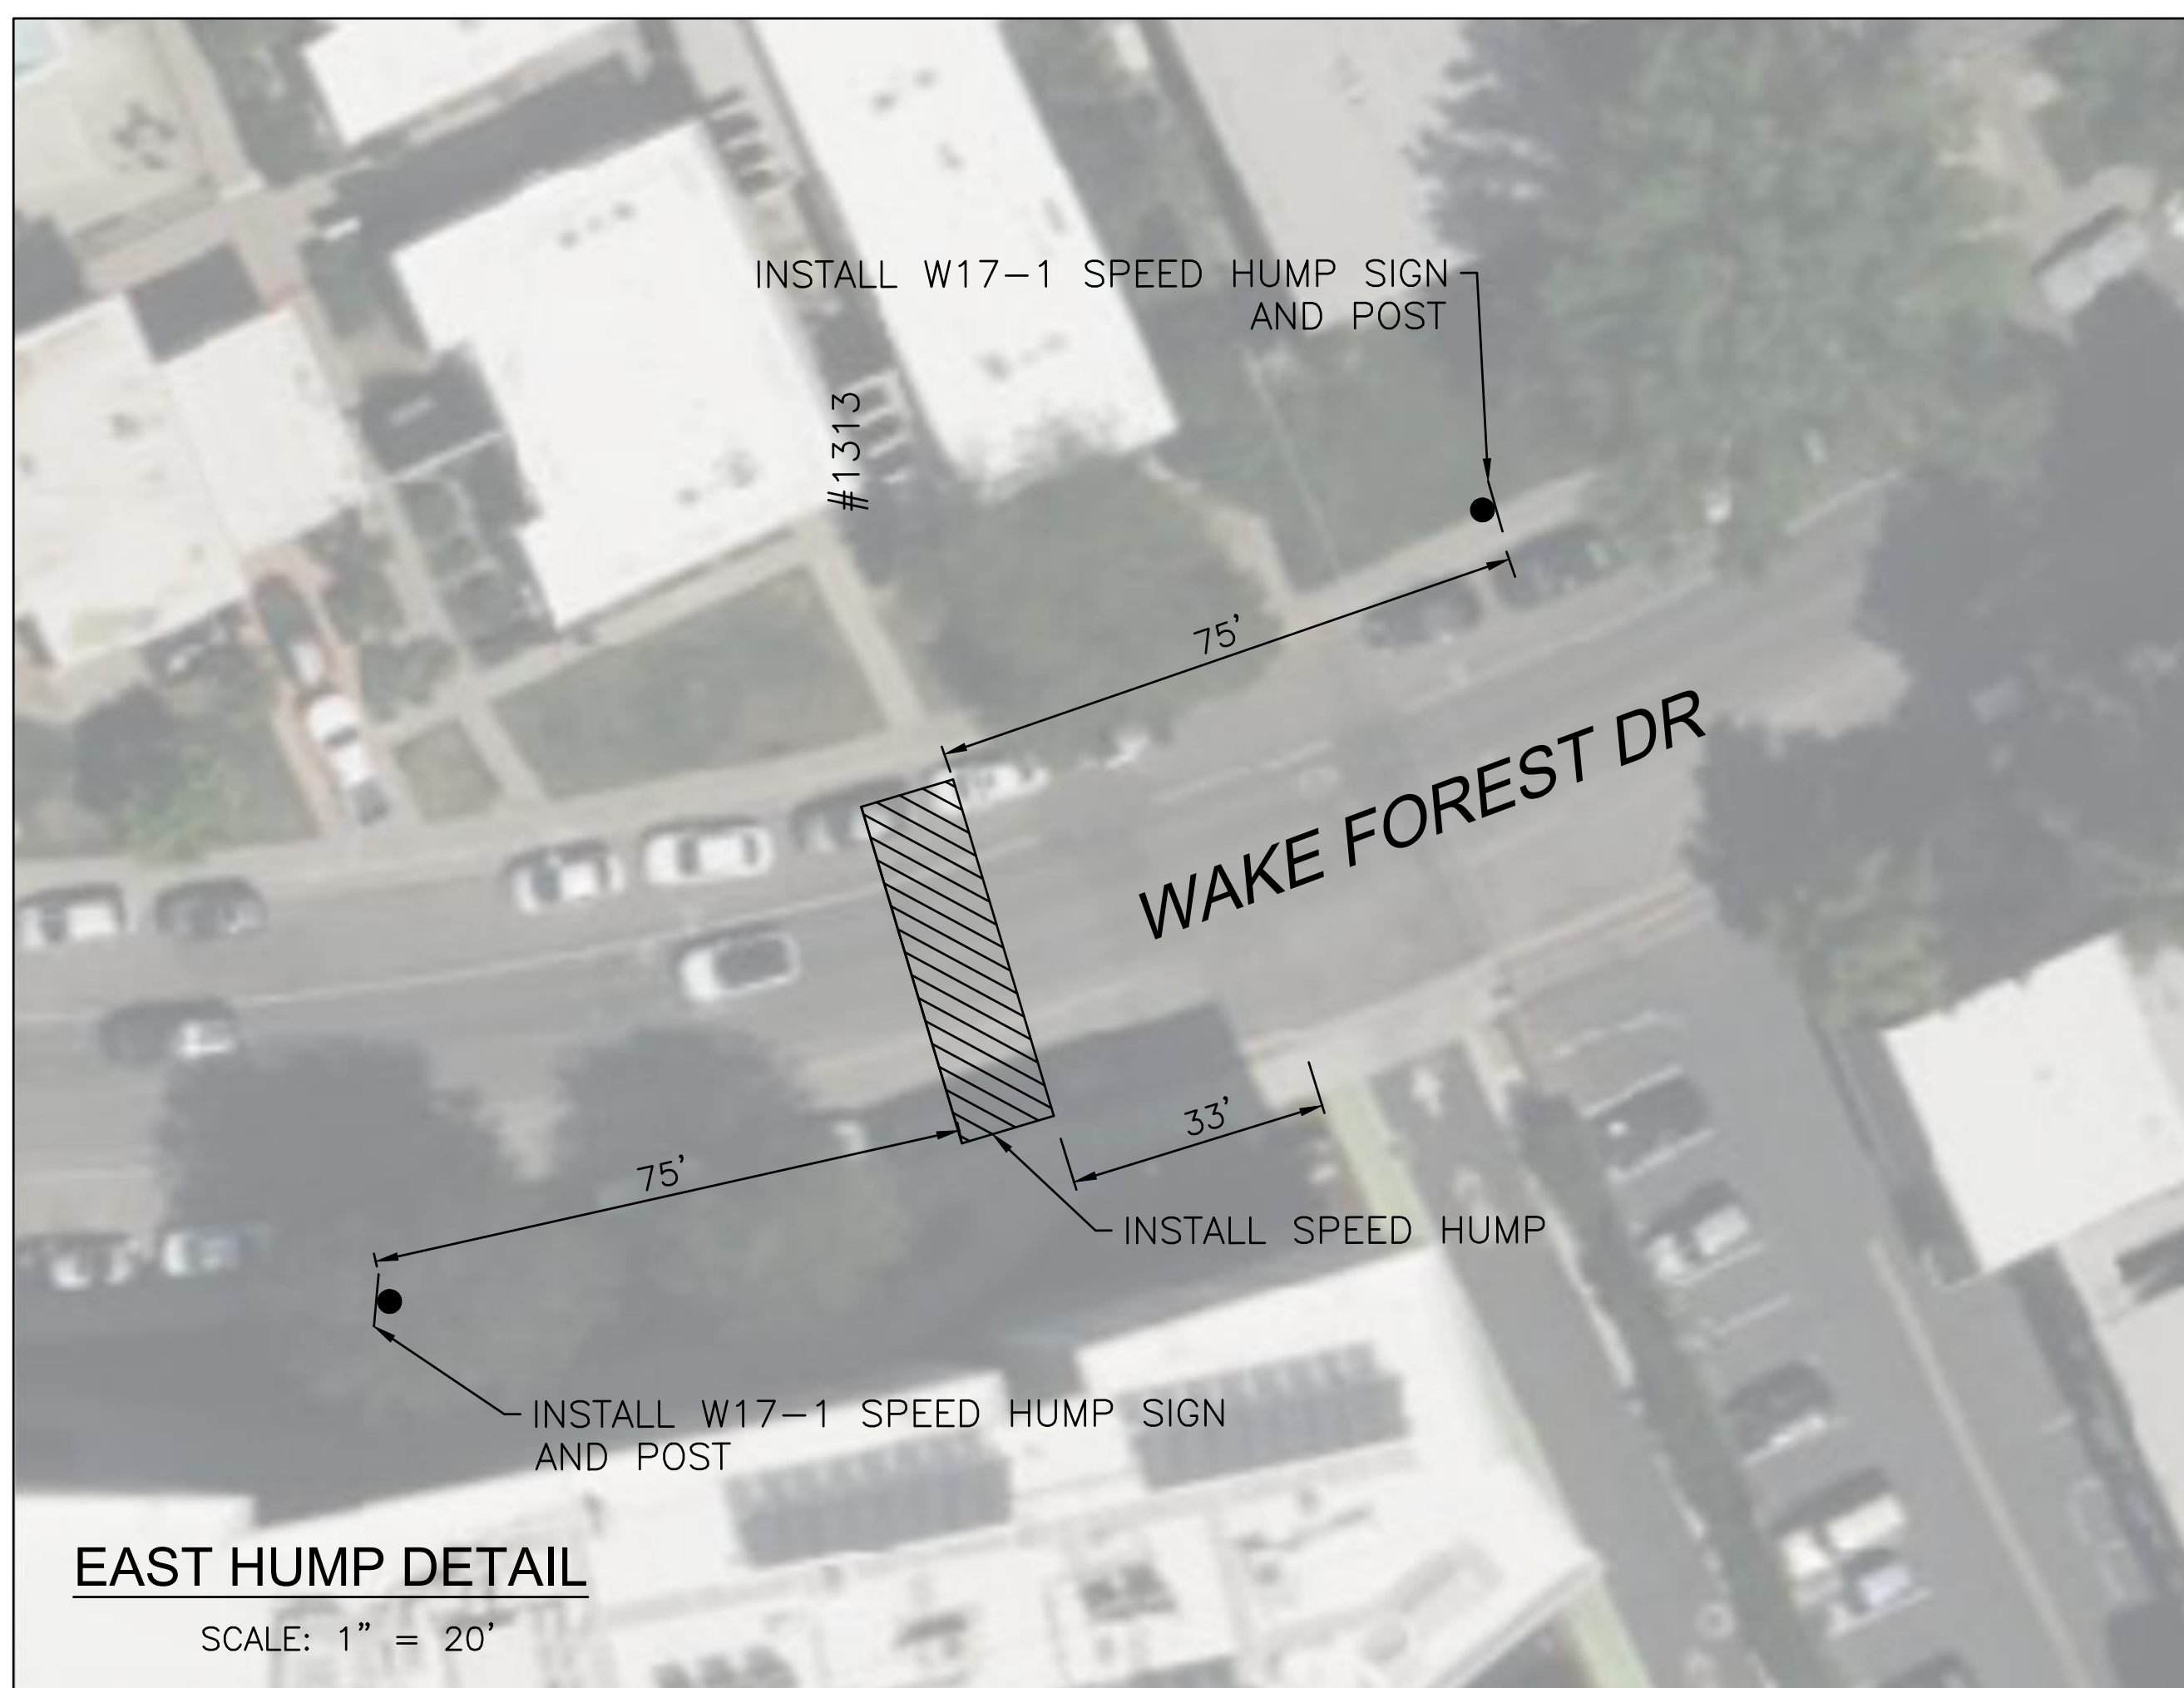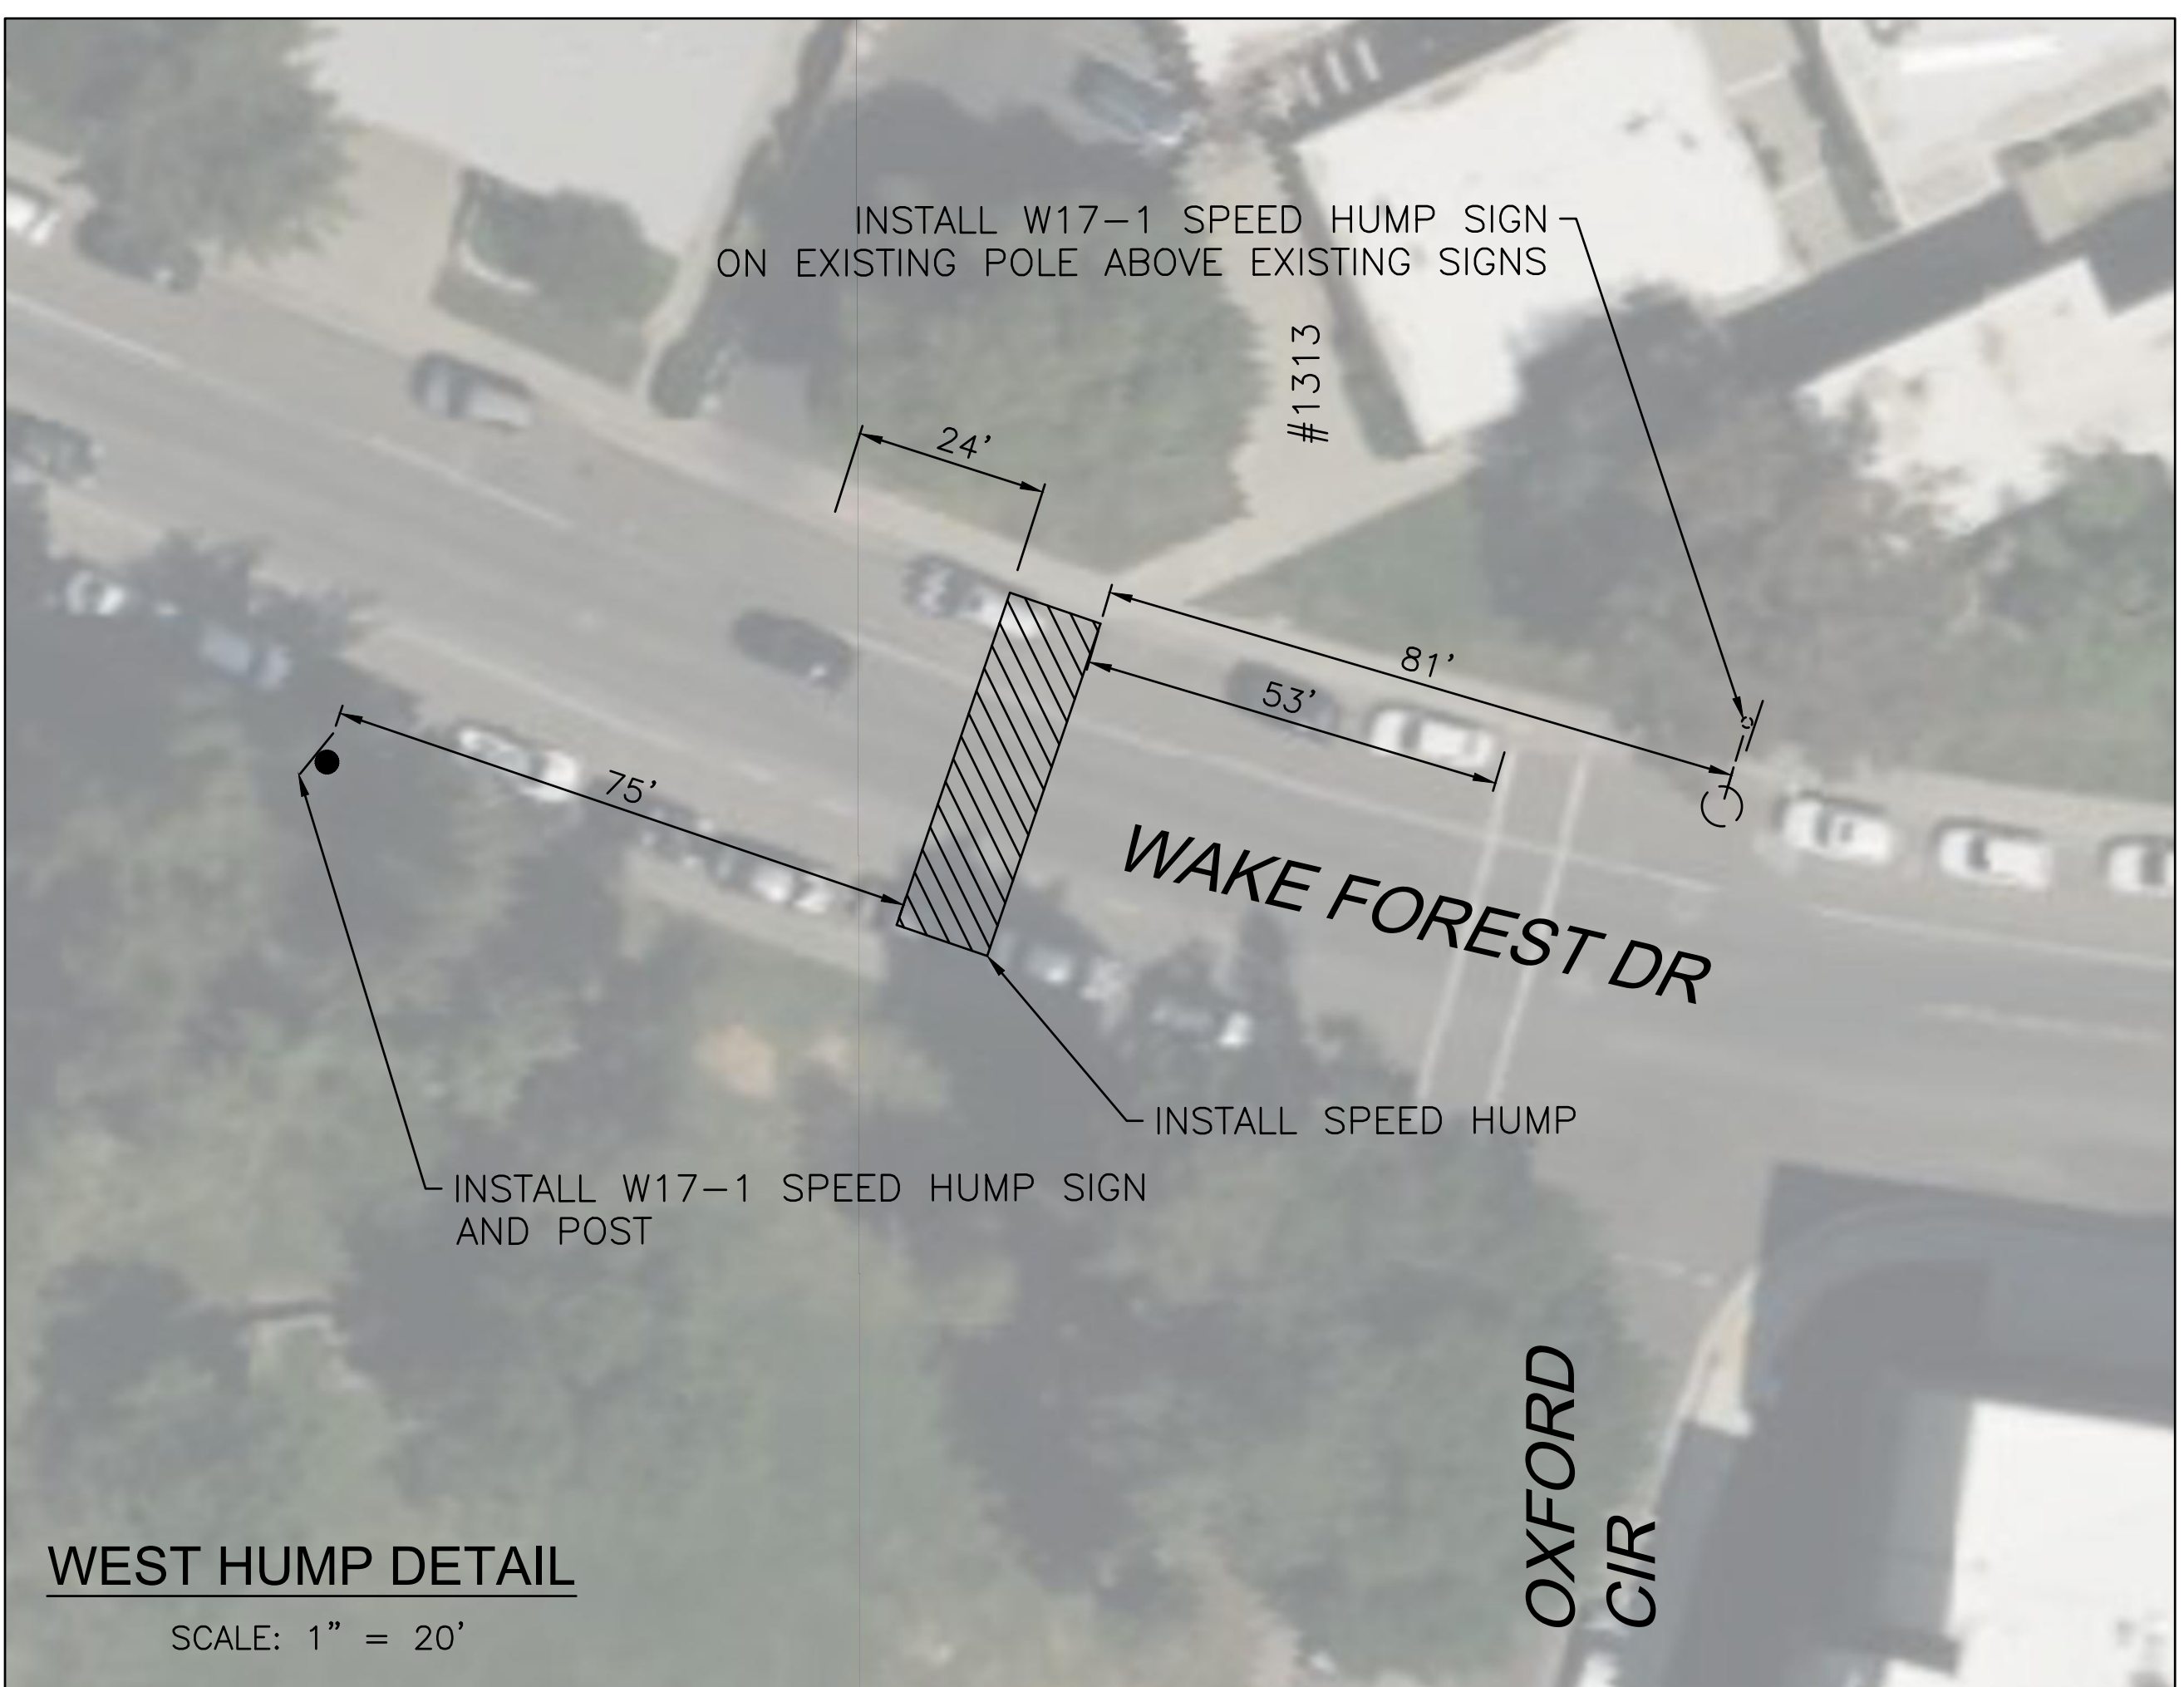



REV.	DATE	DESCRIPTION	BY

CITY OF DAVIS - 2023 SPEED HUMP INSTALLATION PROJECT
WAKE FOREST DRIVE






CITY OF DAVIS
 PUBLIC WORKS - ENGINEERING AND
 TRANSPORTATION DEPARTMENT
 1717 5TH STREET
 PHONE (530)747-5846 FAX (530)758-4738

DESIGNED BY: NS/AP	DATE: 10/5/23
CHECKED BY: KC	DATE: 10/16/23
DRAWN BY: NS	DATE: 10/16/23
SHEET 3 OF 8 SHEETS	
DWG. NO.	

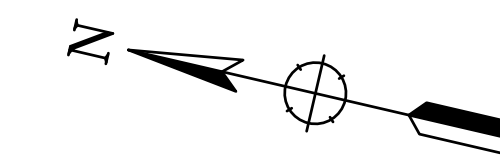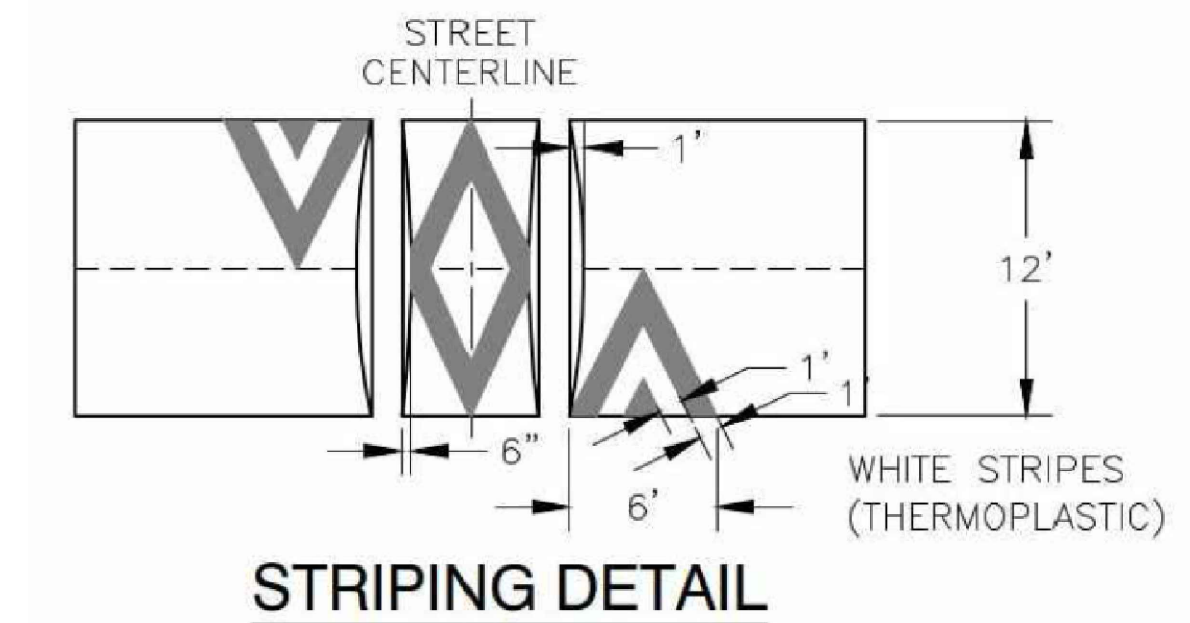

GENERAL NOTES: **W17-1 SIGN DETAIL (NTS)**

1. ALL STRIPING, SIGNS, AND SPEED HUMPS SHALL BE APPROVED BY THE TRAFFIC ENGINEER PRIOR TO INSTALLATION.
2. FINAL SIGN PLACEMENT WILL BE DETERMINED IN THE FIELD BY THE TRAFFIC ENGINEER.
3. REFER TO THE CITY STANDARD DETAILS FOR SPEED HUMPS ON SHEET 8.

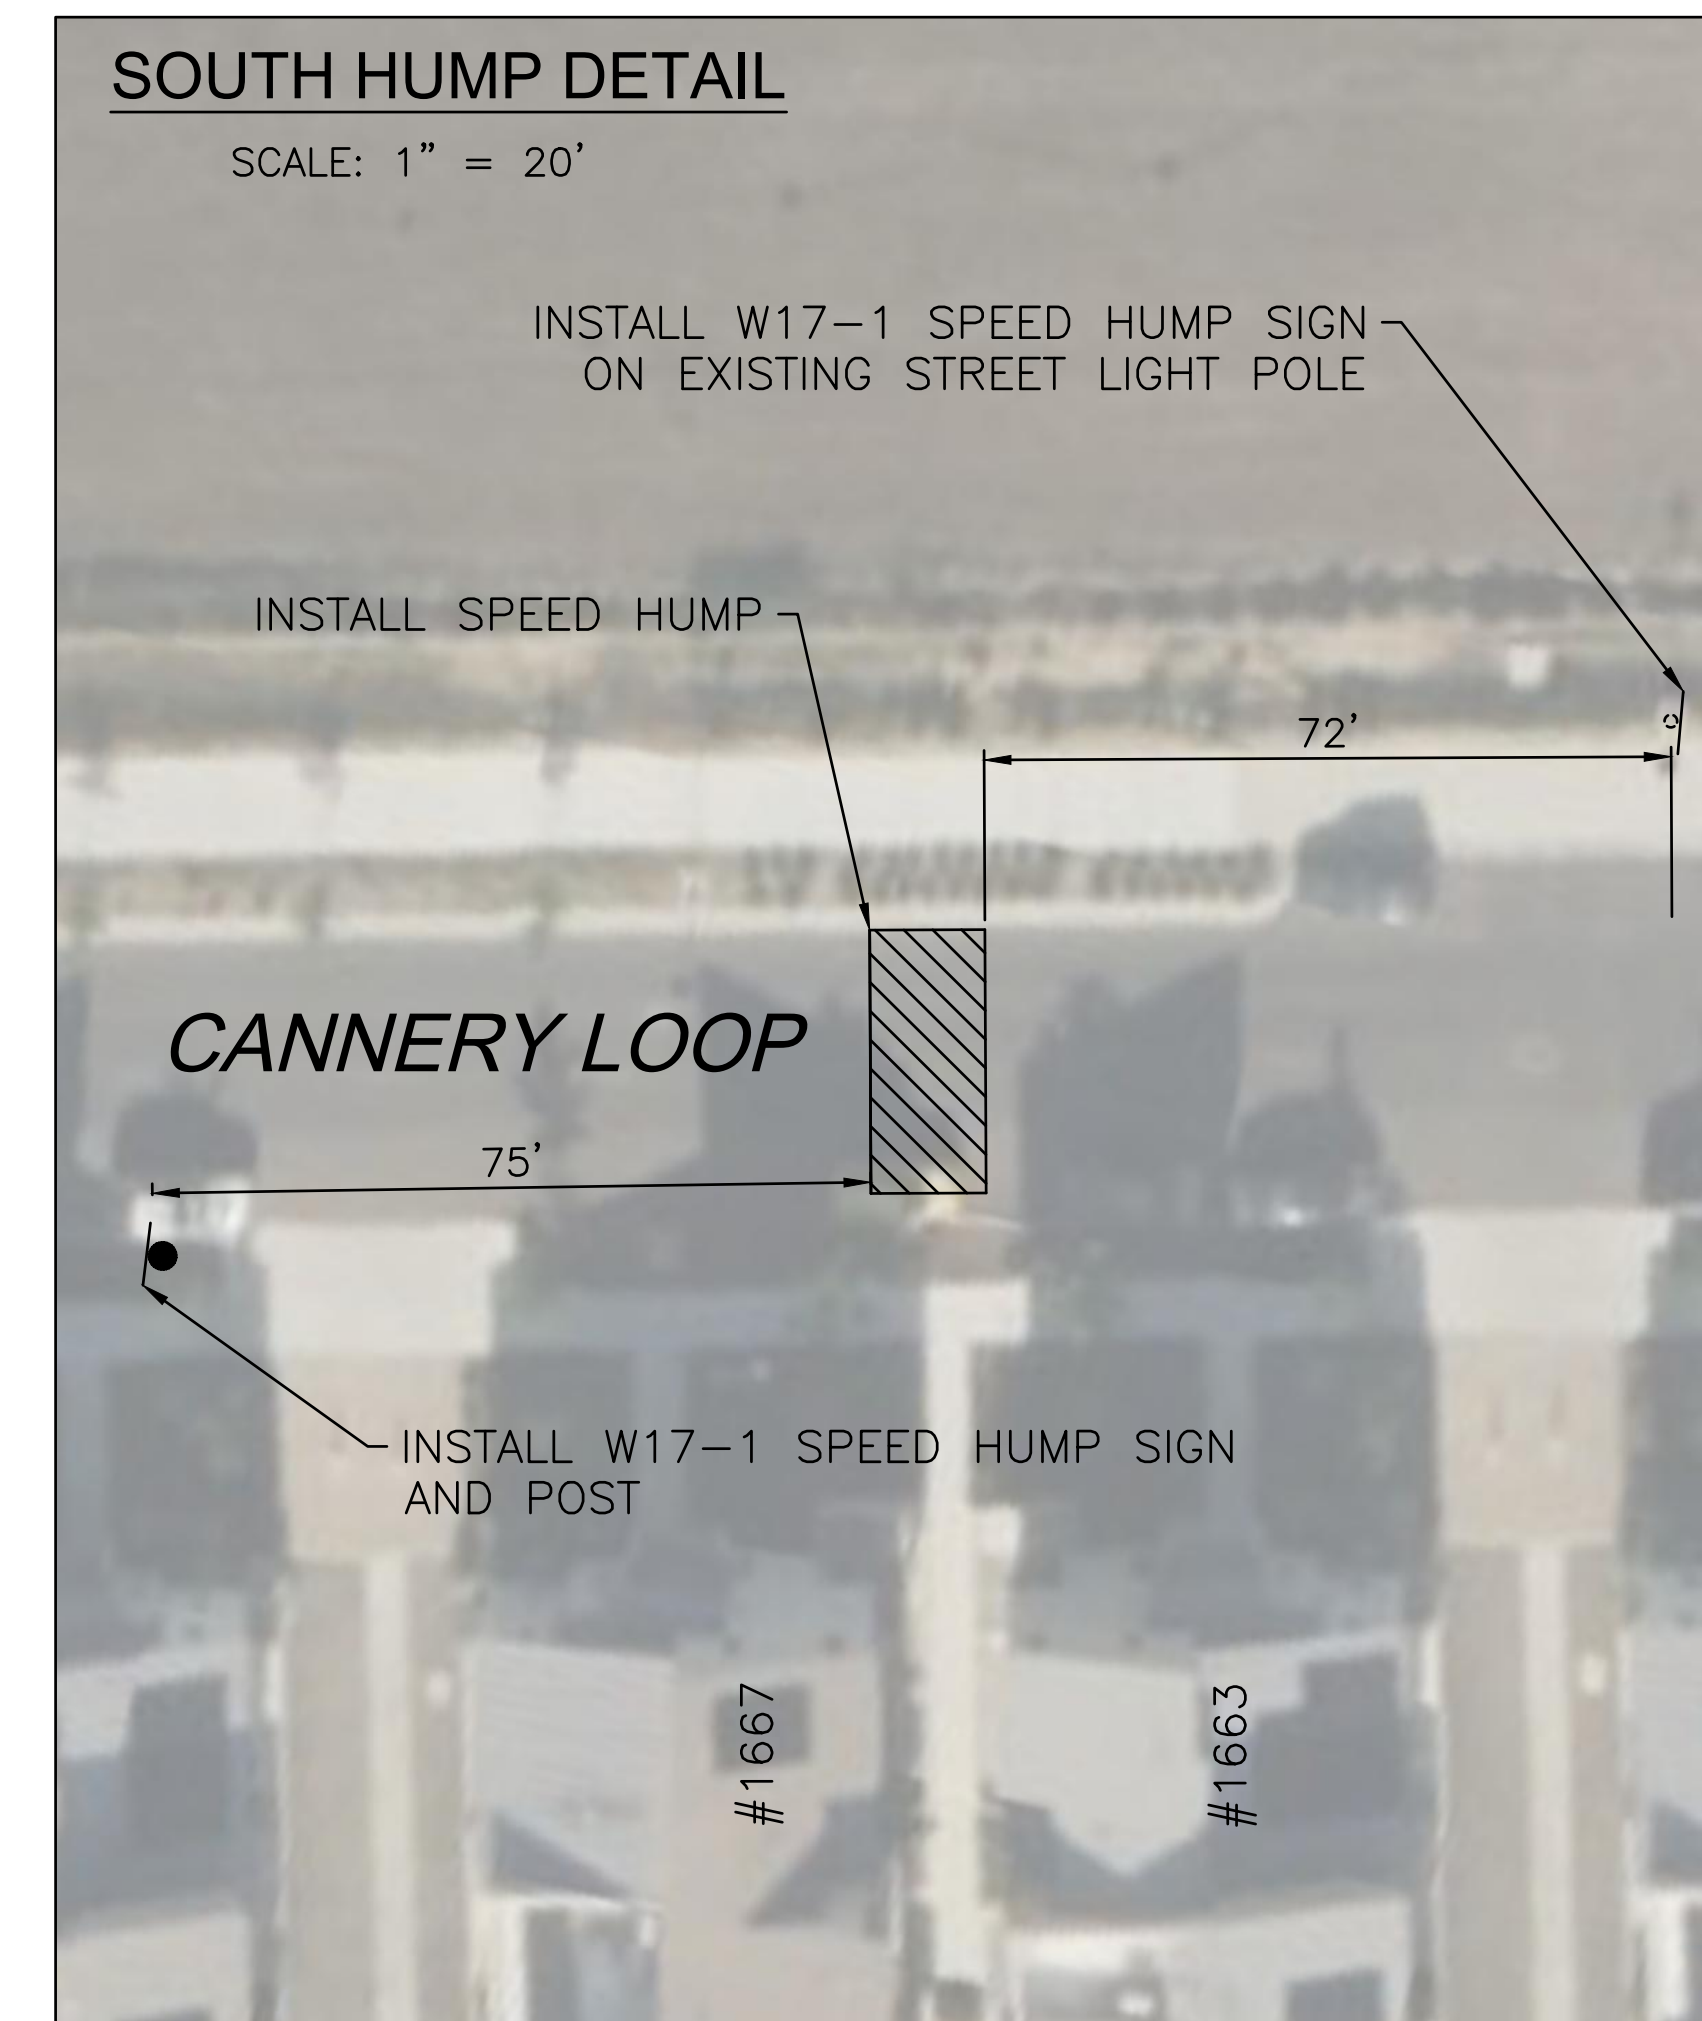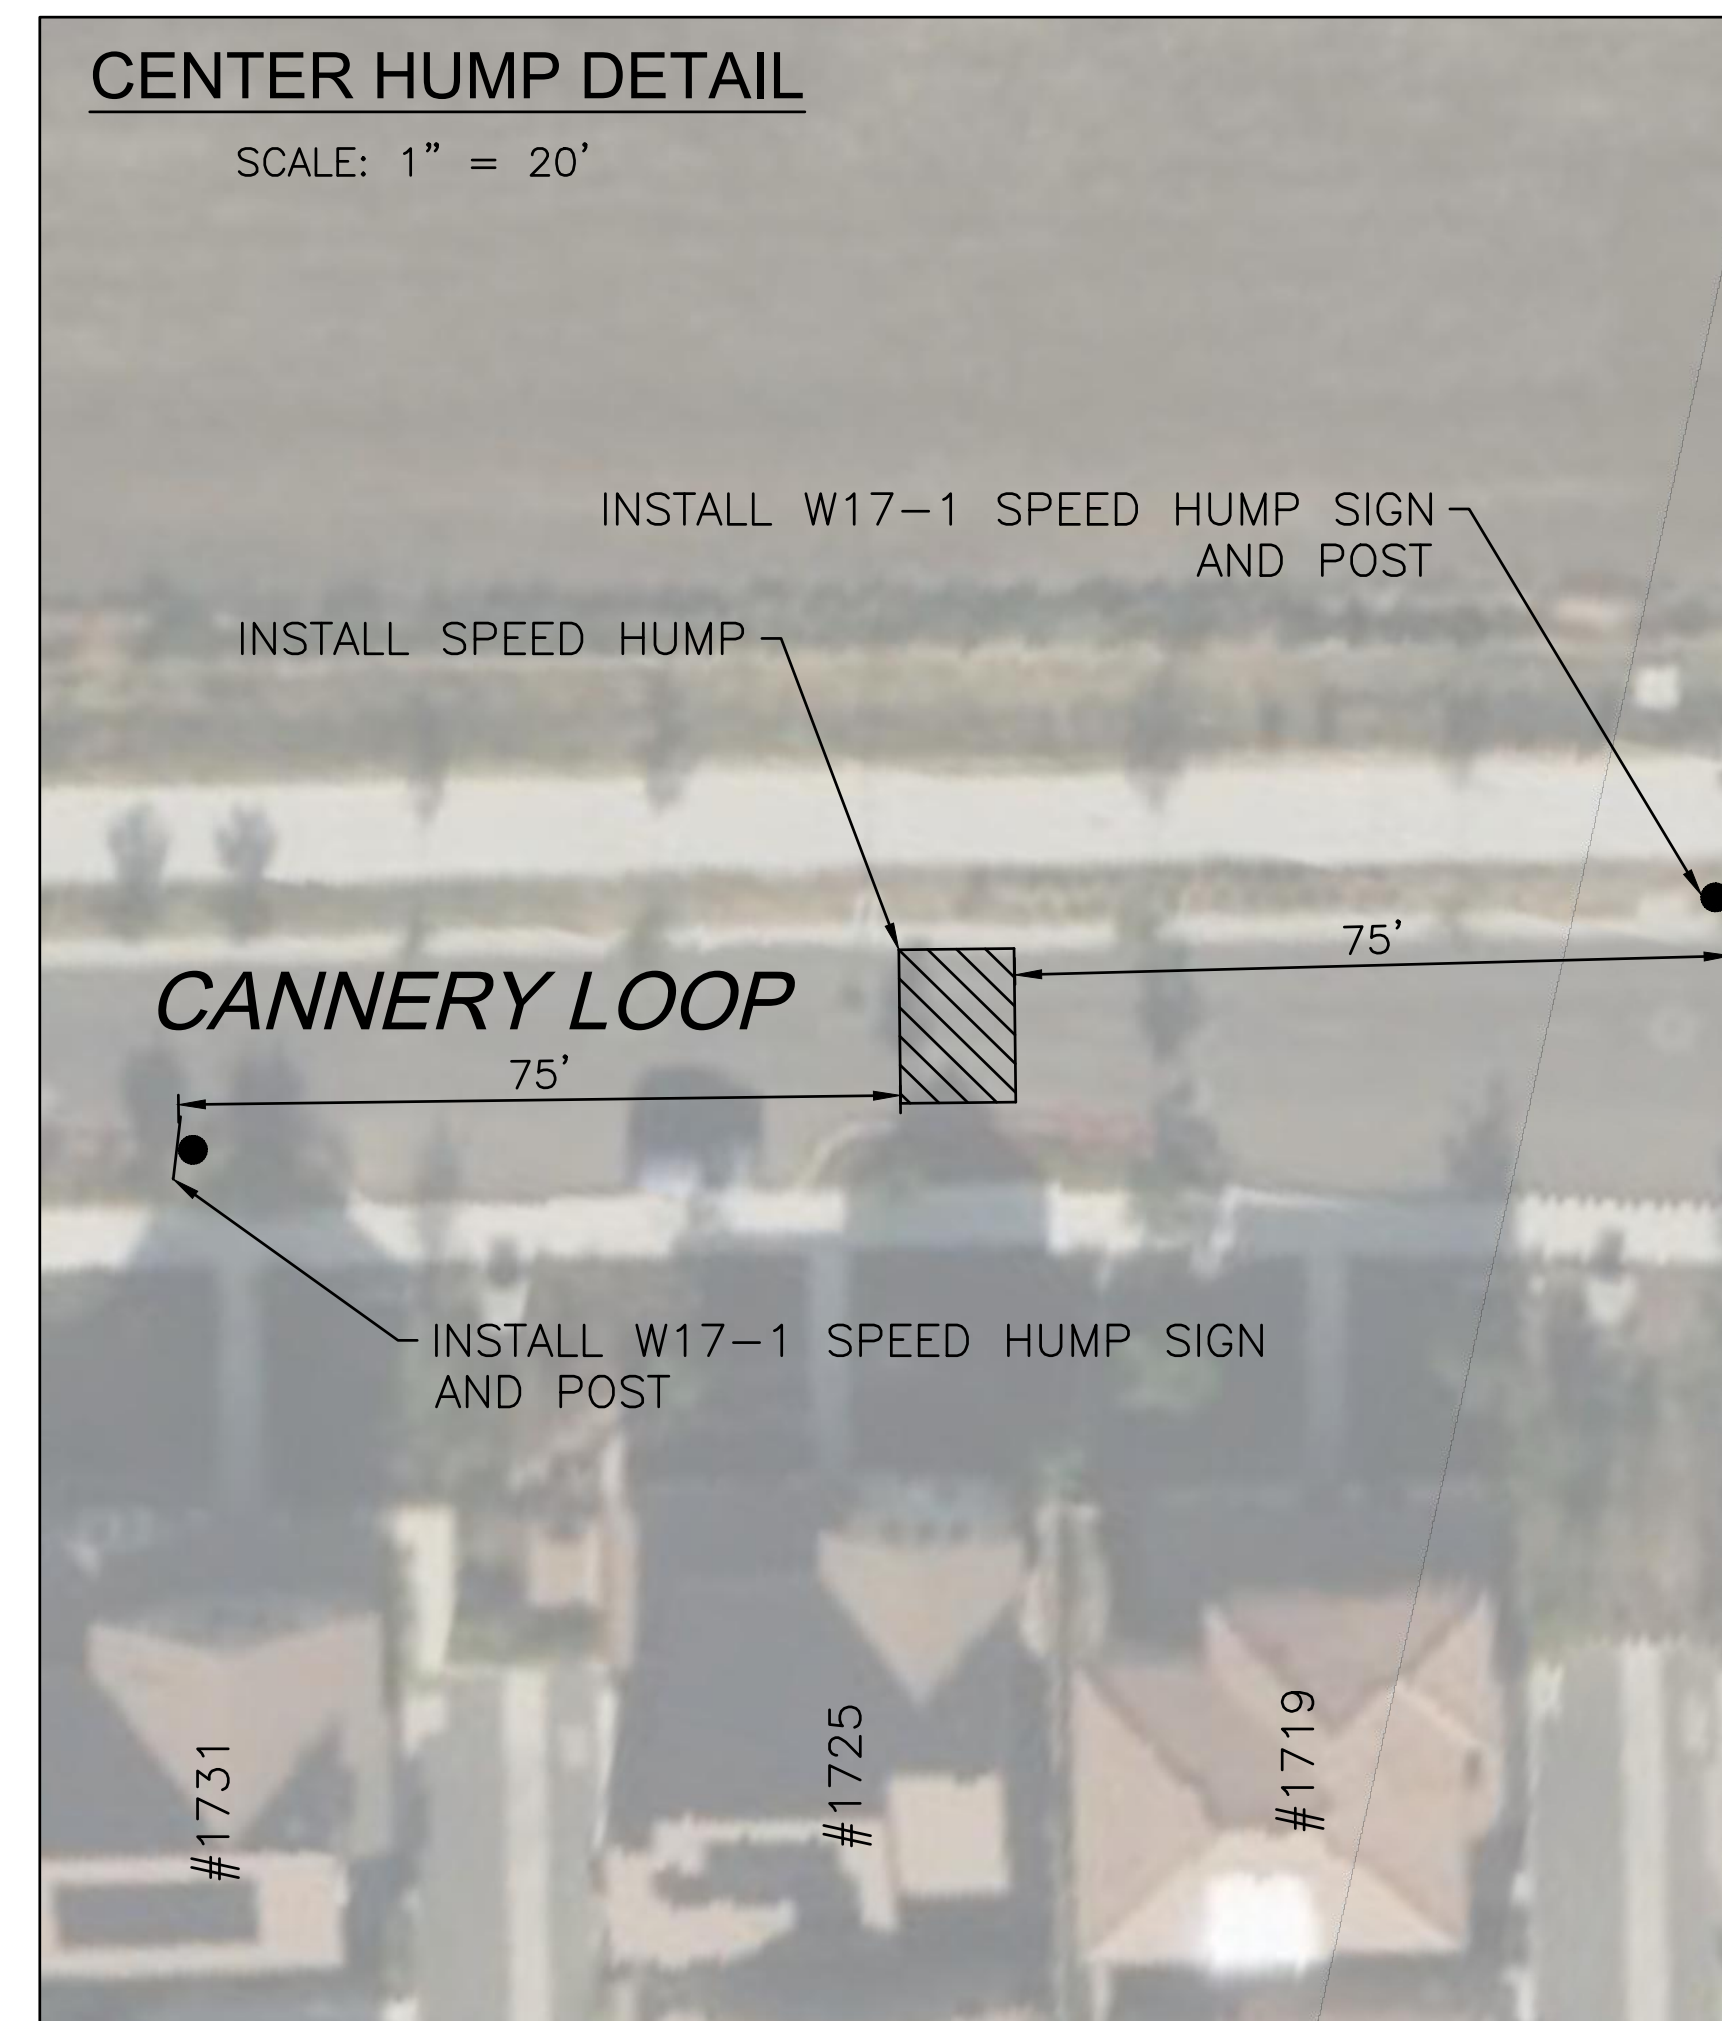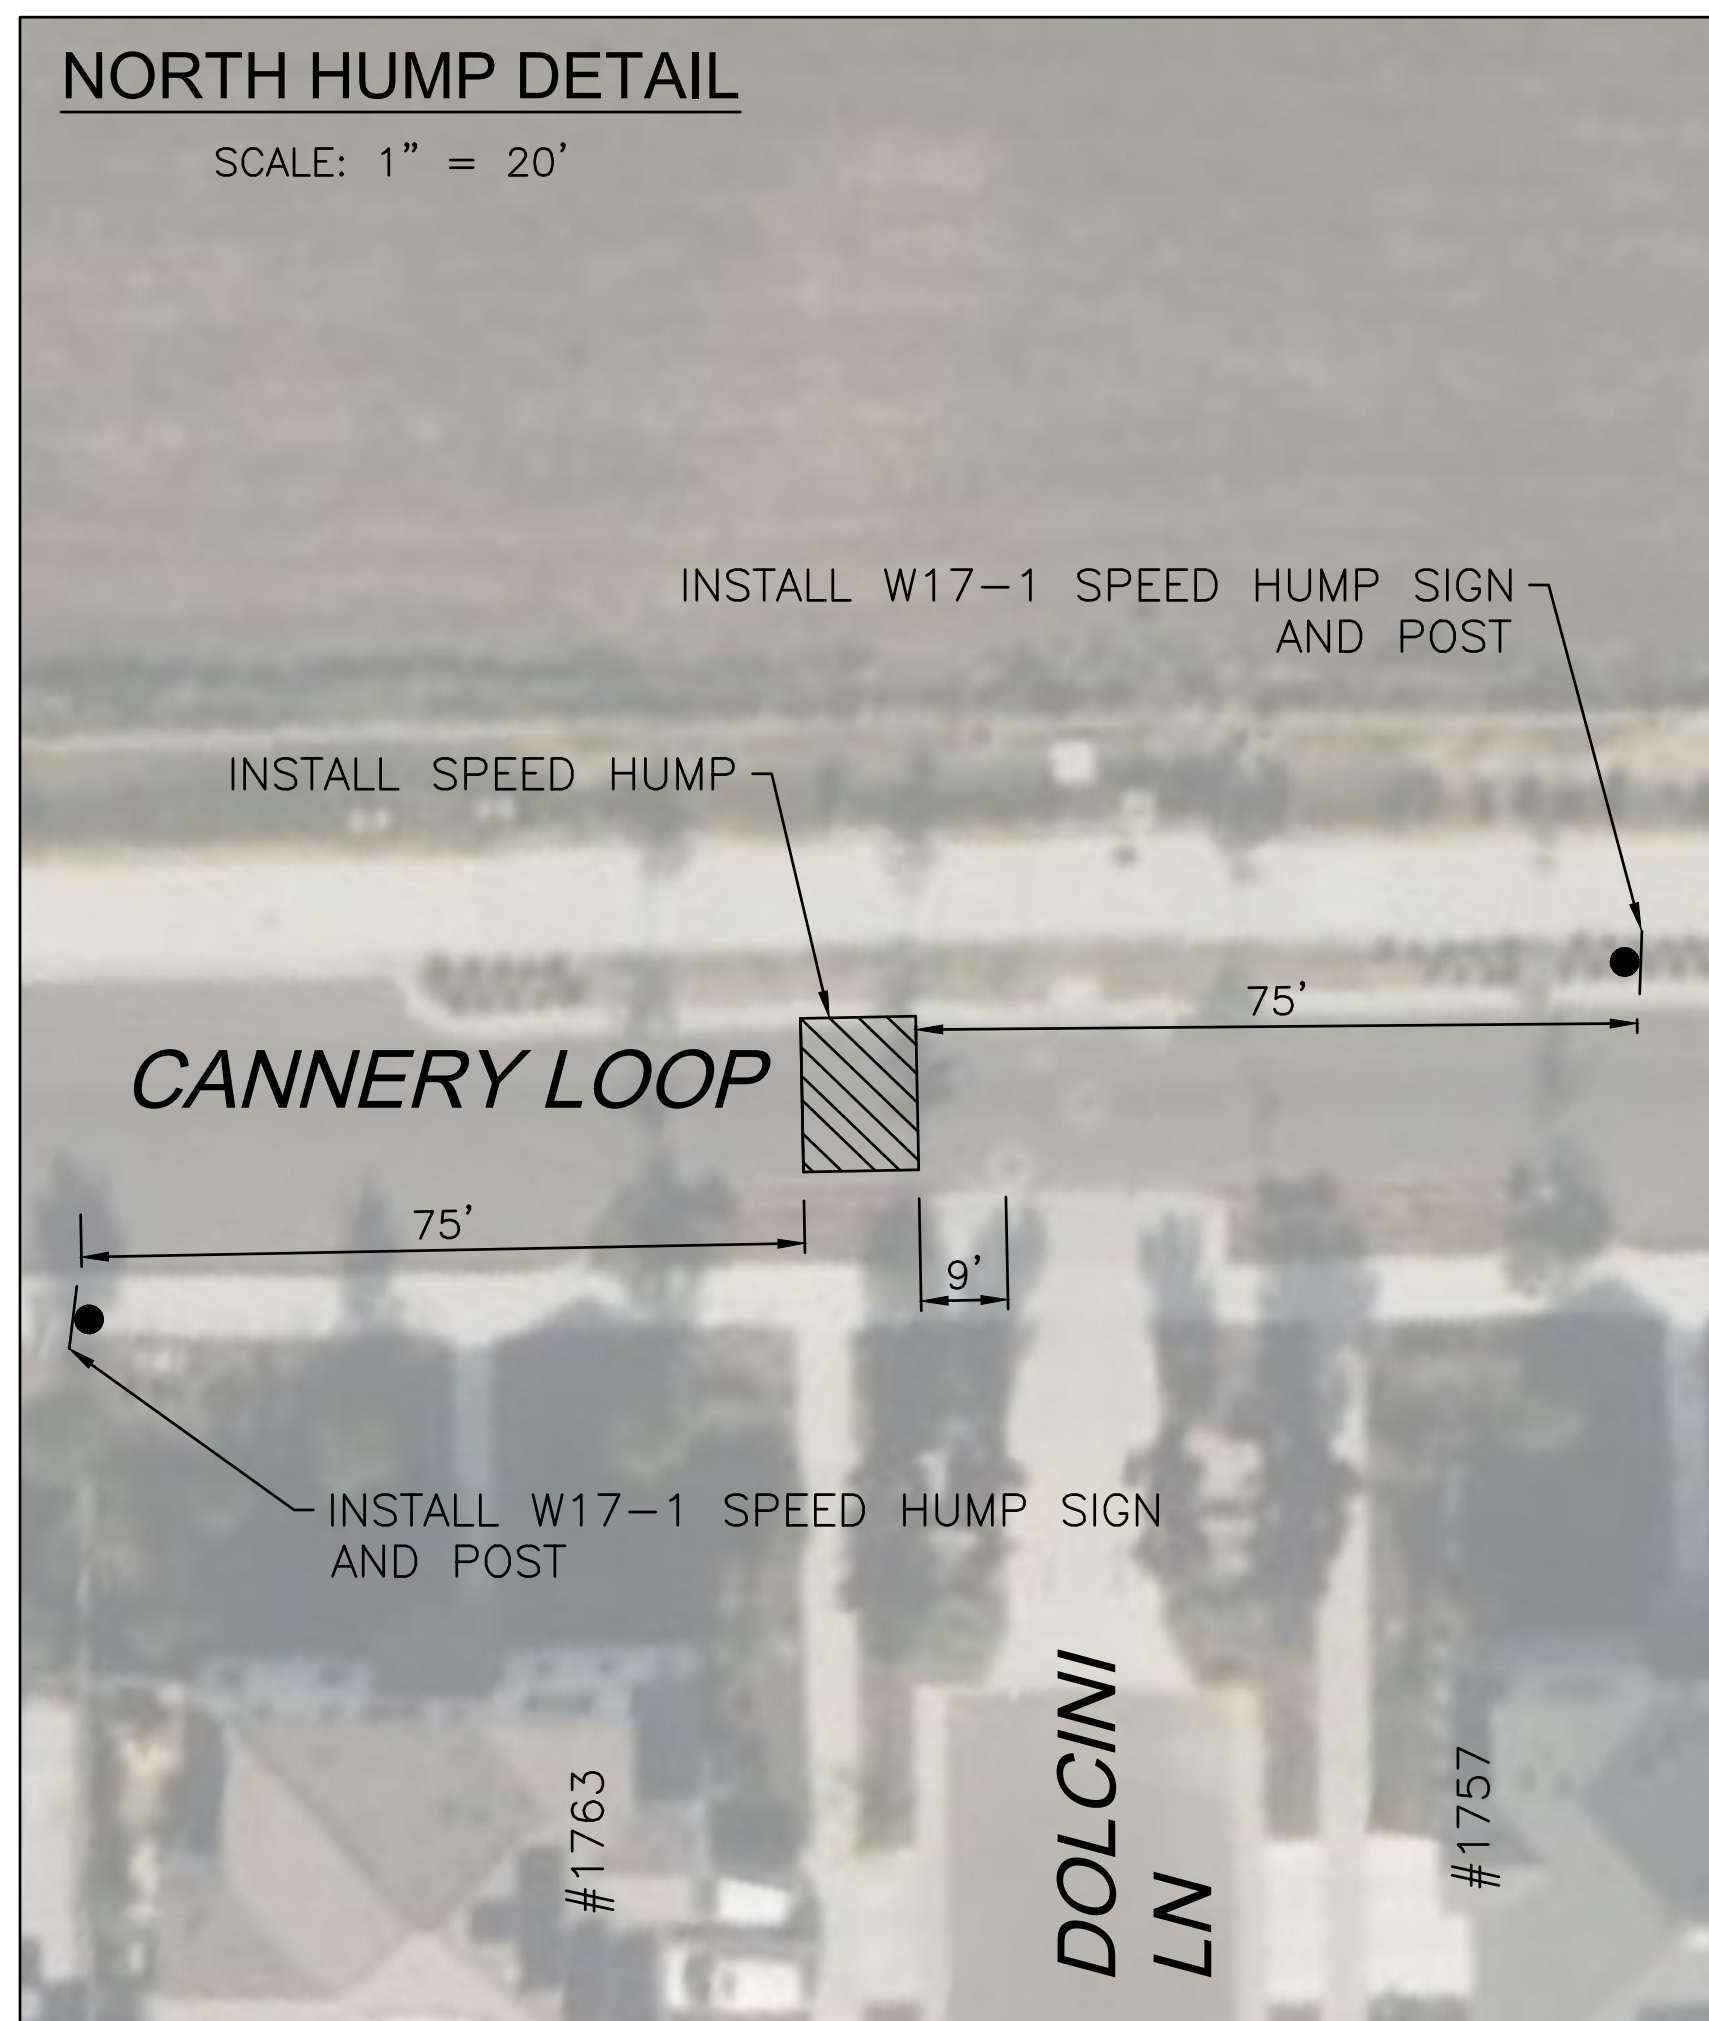



REV.	DATE	DESCRIPTION	BY

CITY OF DAVIS - 2023 SPEED HUMP INSTALLATION PROJECT
CANNERY LOOP







CITY OF DAVIS
 PUBLIC WORKS - ENGINEERING AND
 TRANSPORTATION DEPARTMENT
 1717 5TH STREET
 PHONE (530)747-5846 FAX (530)758-4738

DESIGNED BY: NS/AP	DATE: 10/5/23
CHECKED BY: KC	DATE: 10/16/23
DRAWN BY: NS	DATE: 10/16/23
SHEET 4 OF 8 SHEETS	
DWG. NO.	

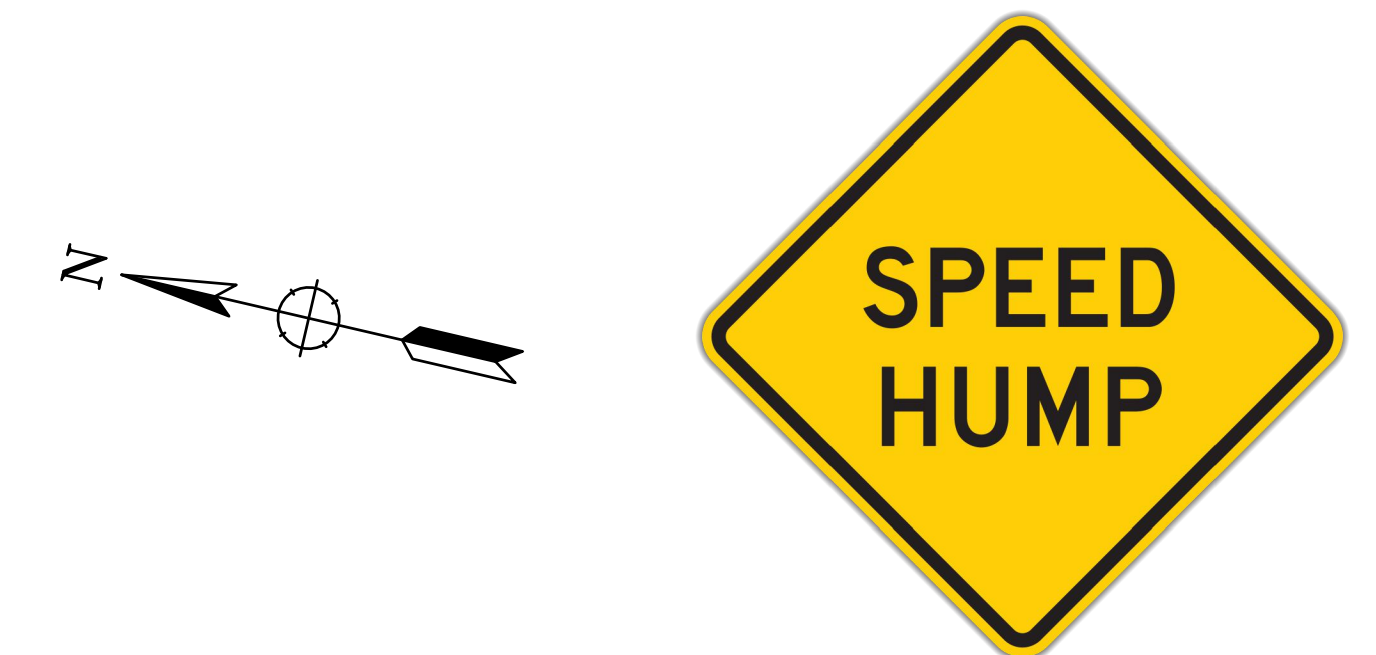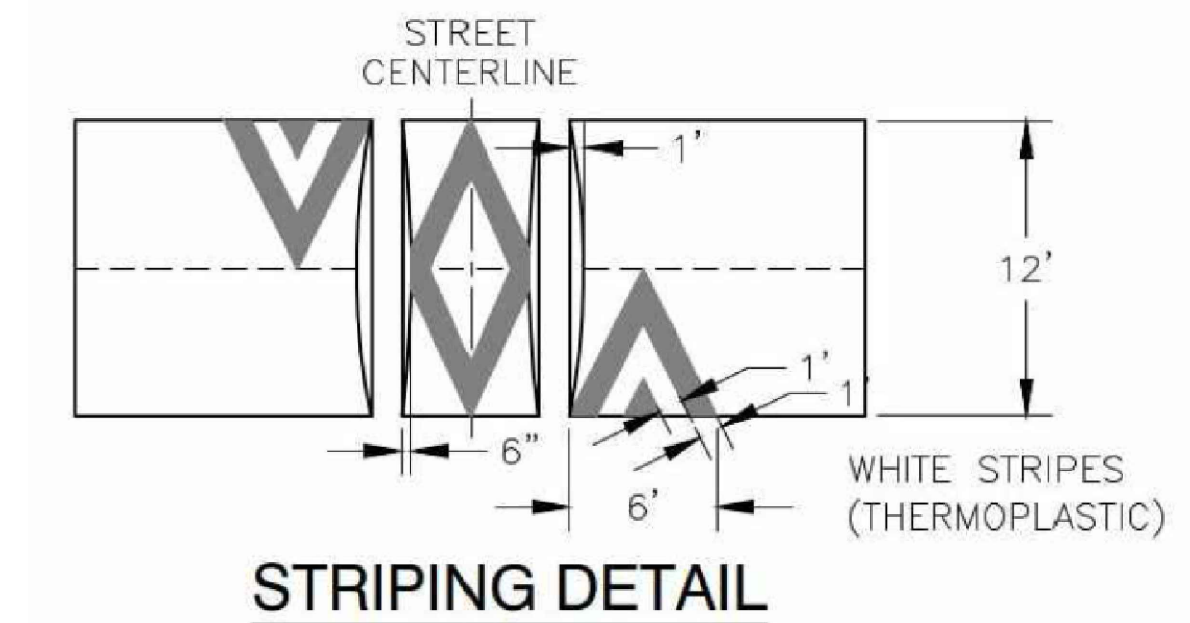

GENERAL NOTES: W17-1 SIGN DETAIL (NTS)

1. ALL STRIPING, SIGNS, AND SPEED HUMPS SHALL BE APPROVED BY THE TRAFFIC ENGINEER PRIOR TO INSTALLATION.
2. FINAL SIGN PLACEMENT WILL BE DETERMINED IN THE FIELD BY THE TRAFFIC ENGINEER.
3. REFER TO THE CITY STANDARD DETAILS FOR SPEED HUMPS ON SHEET 8.

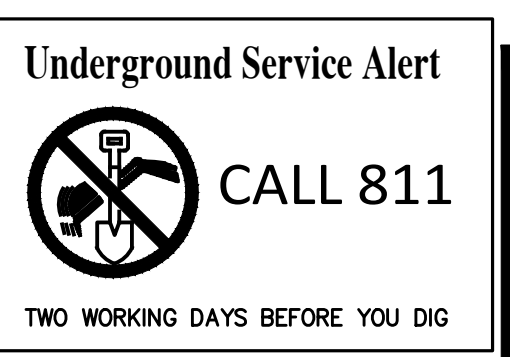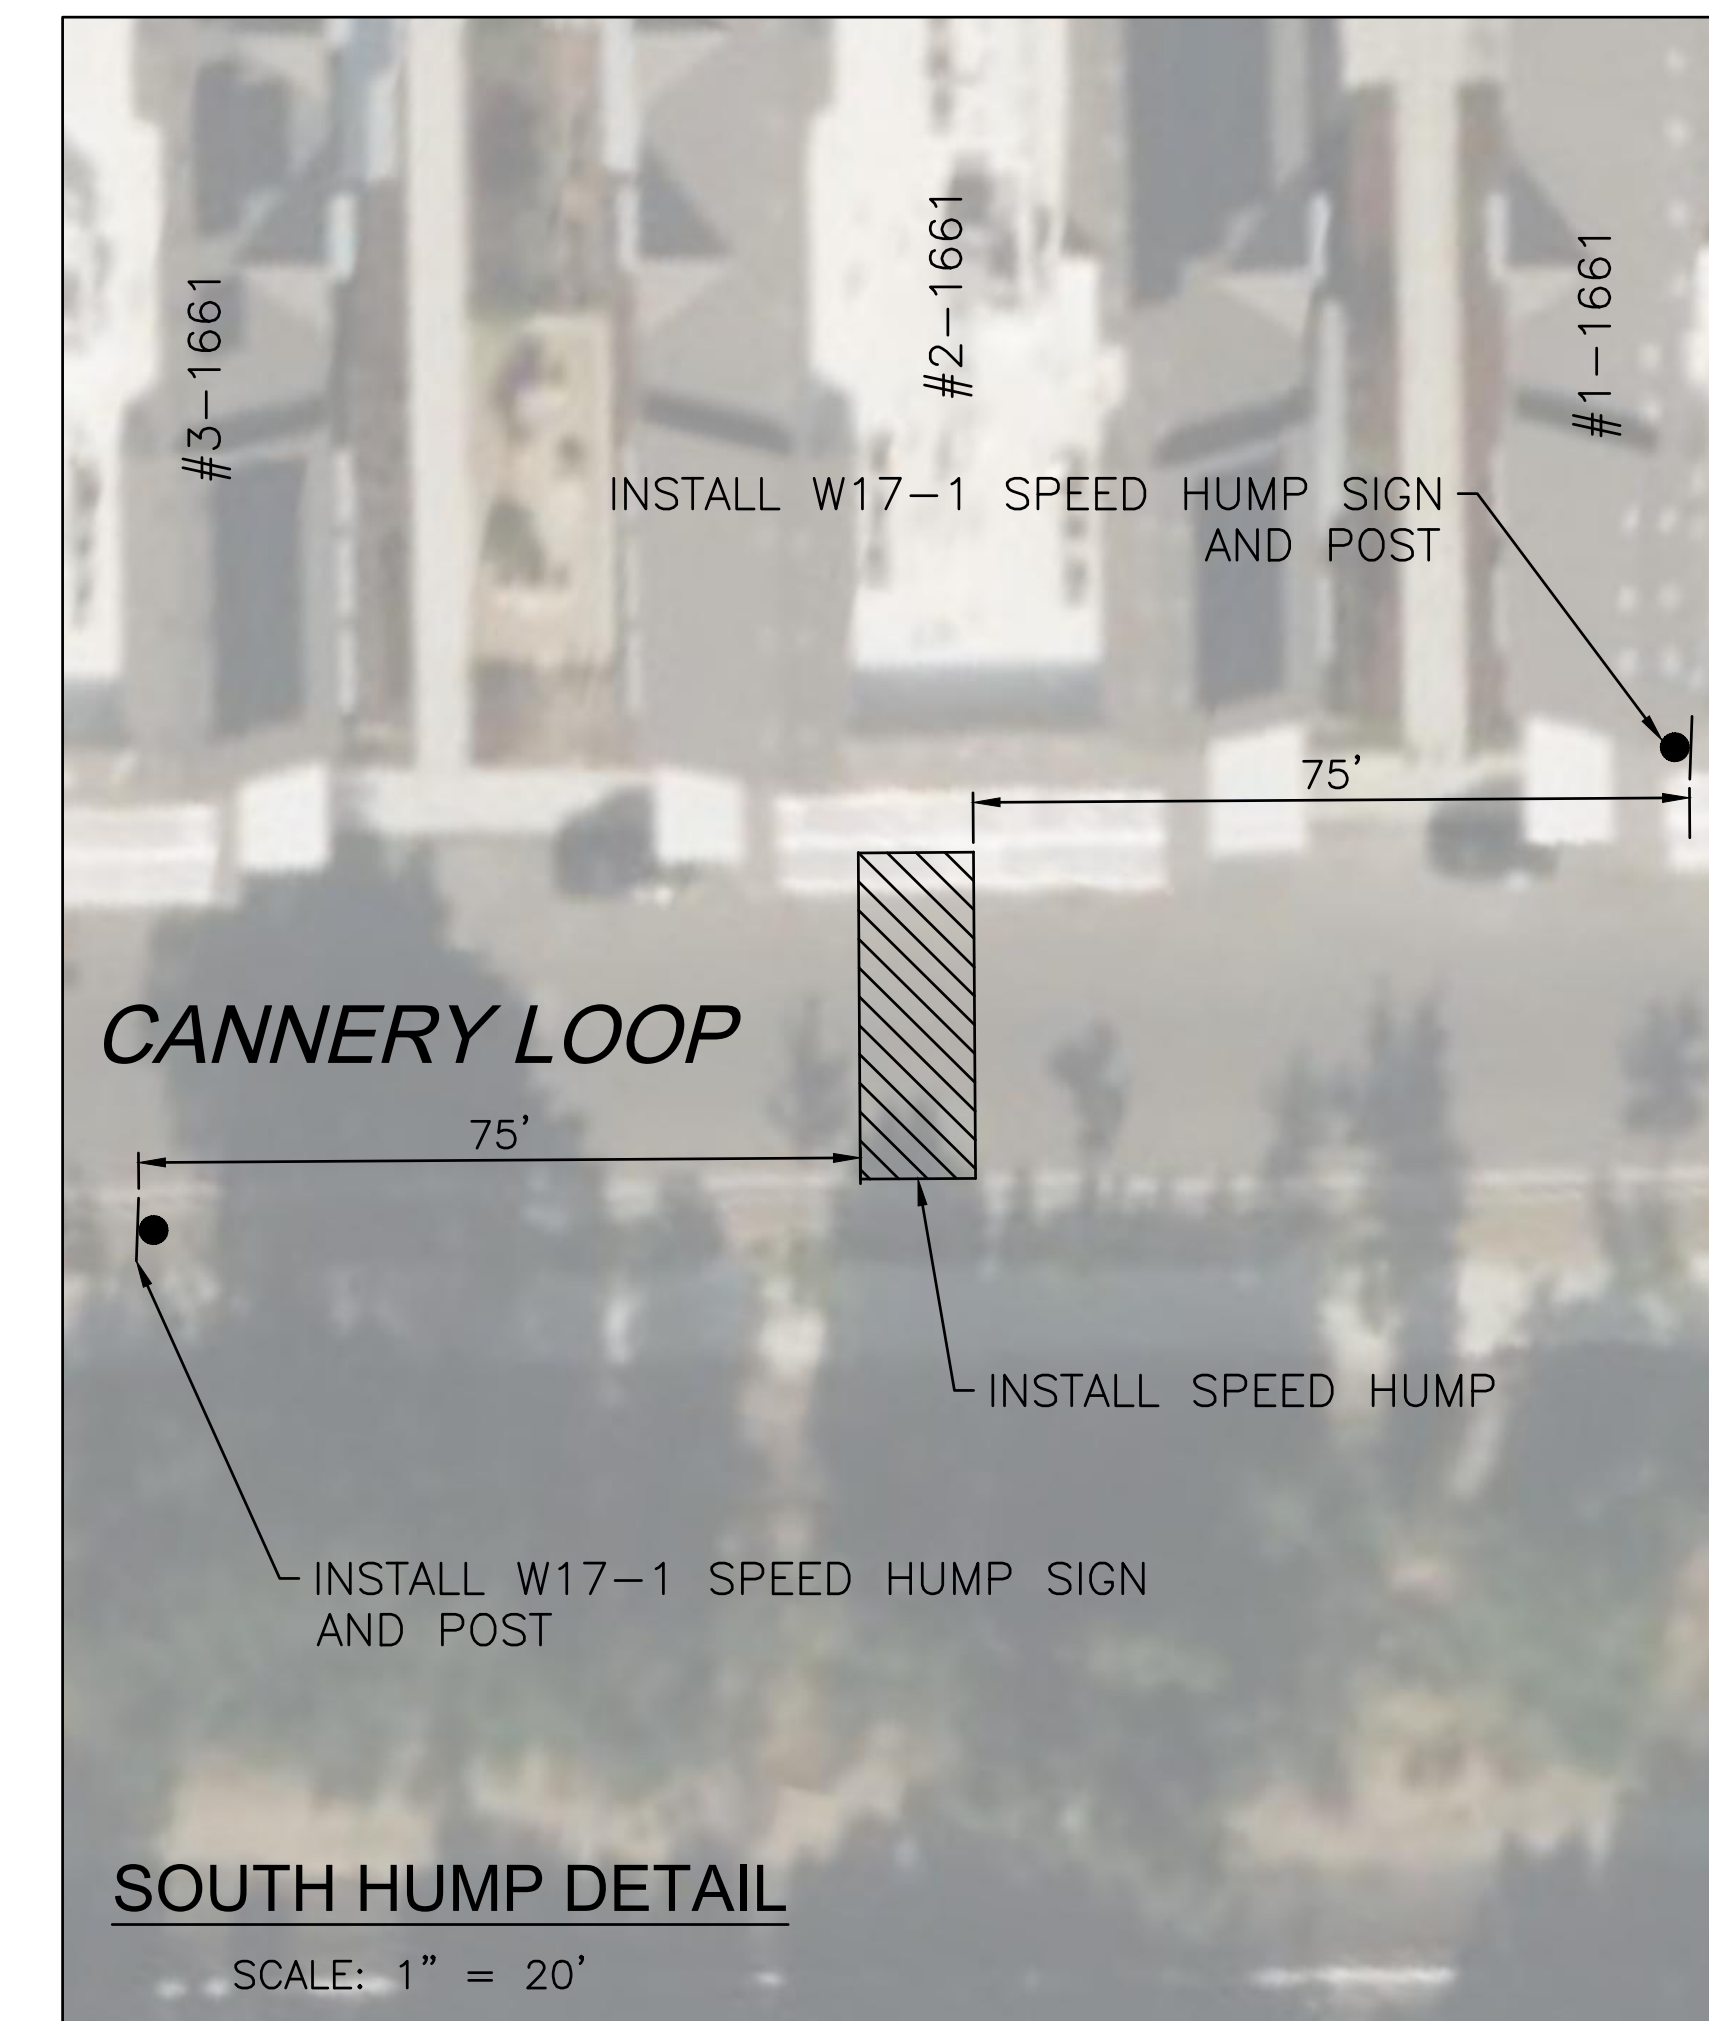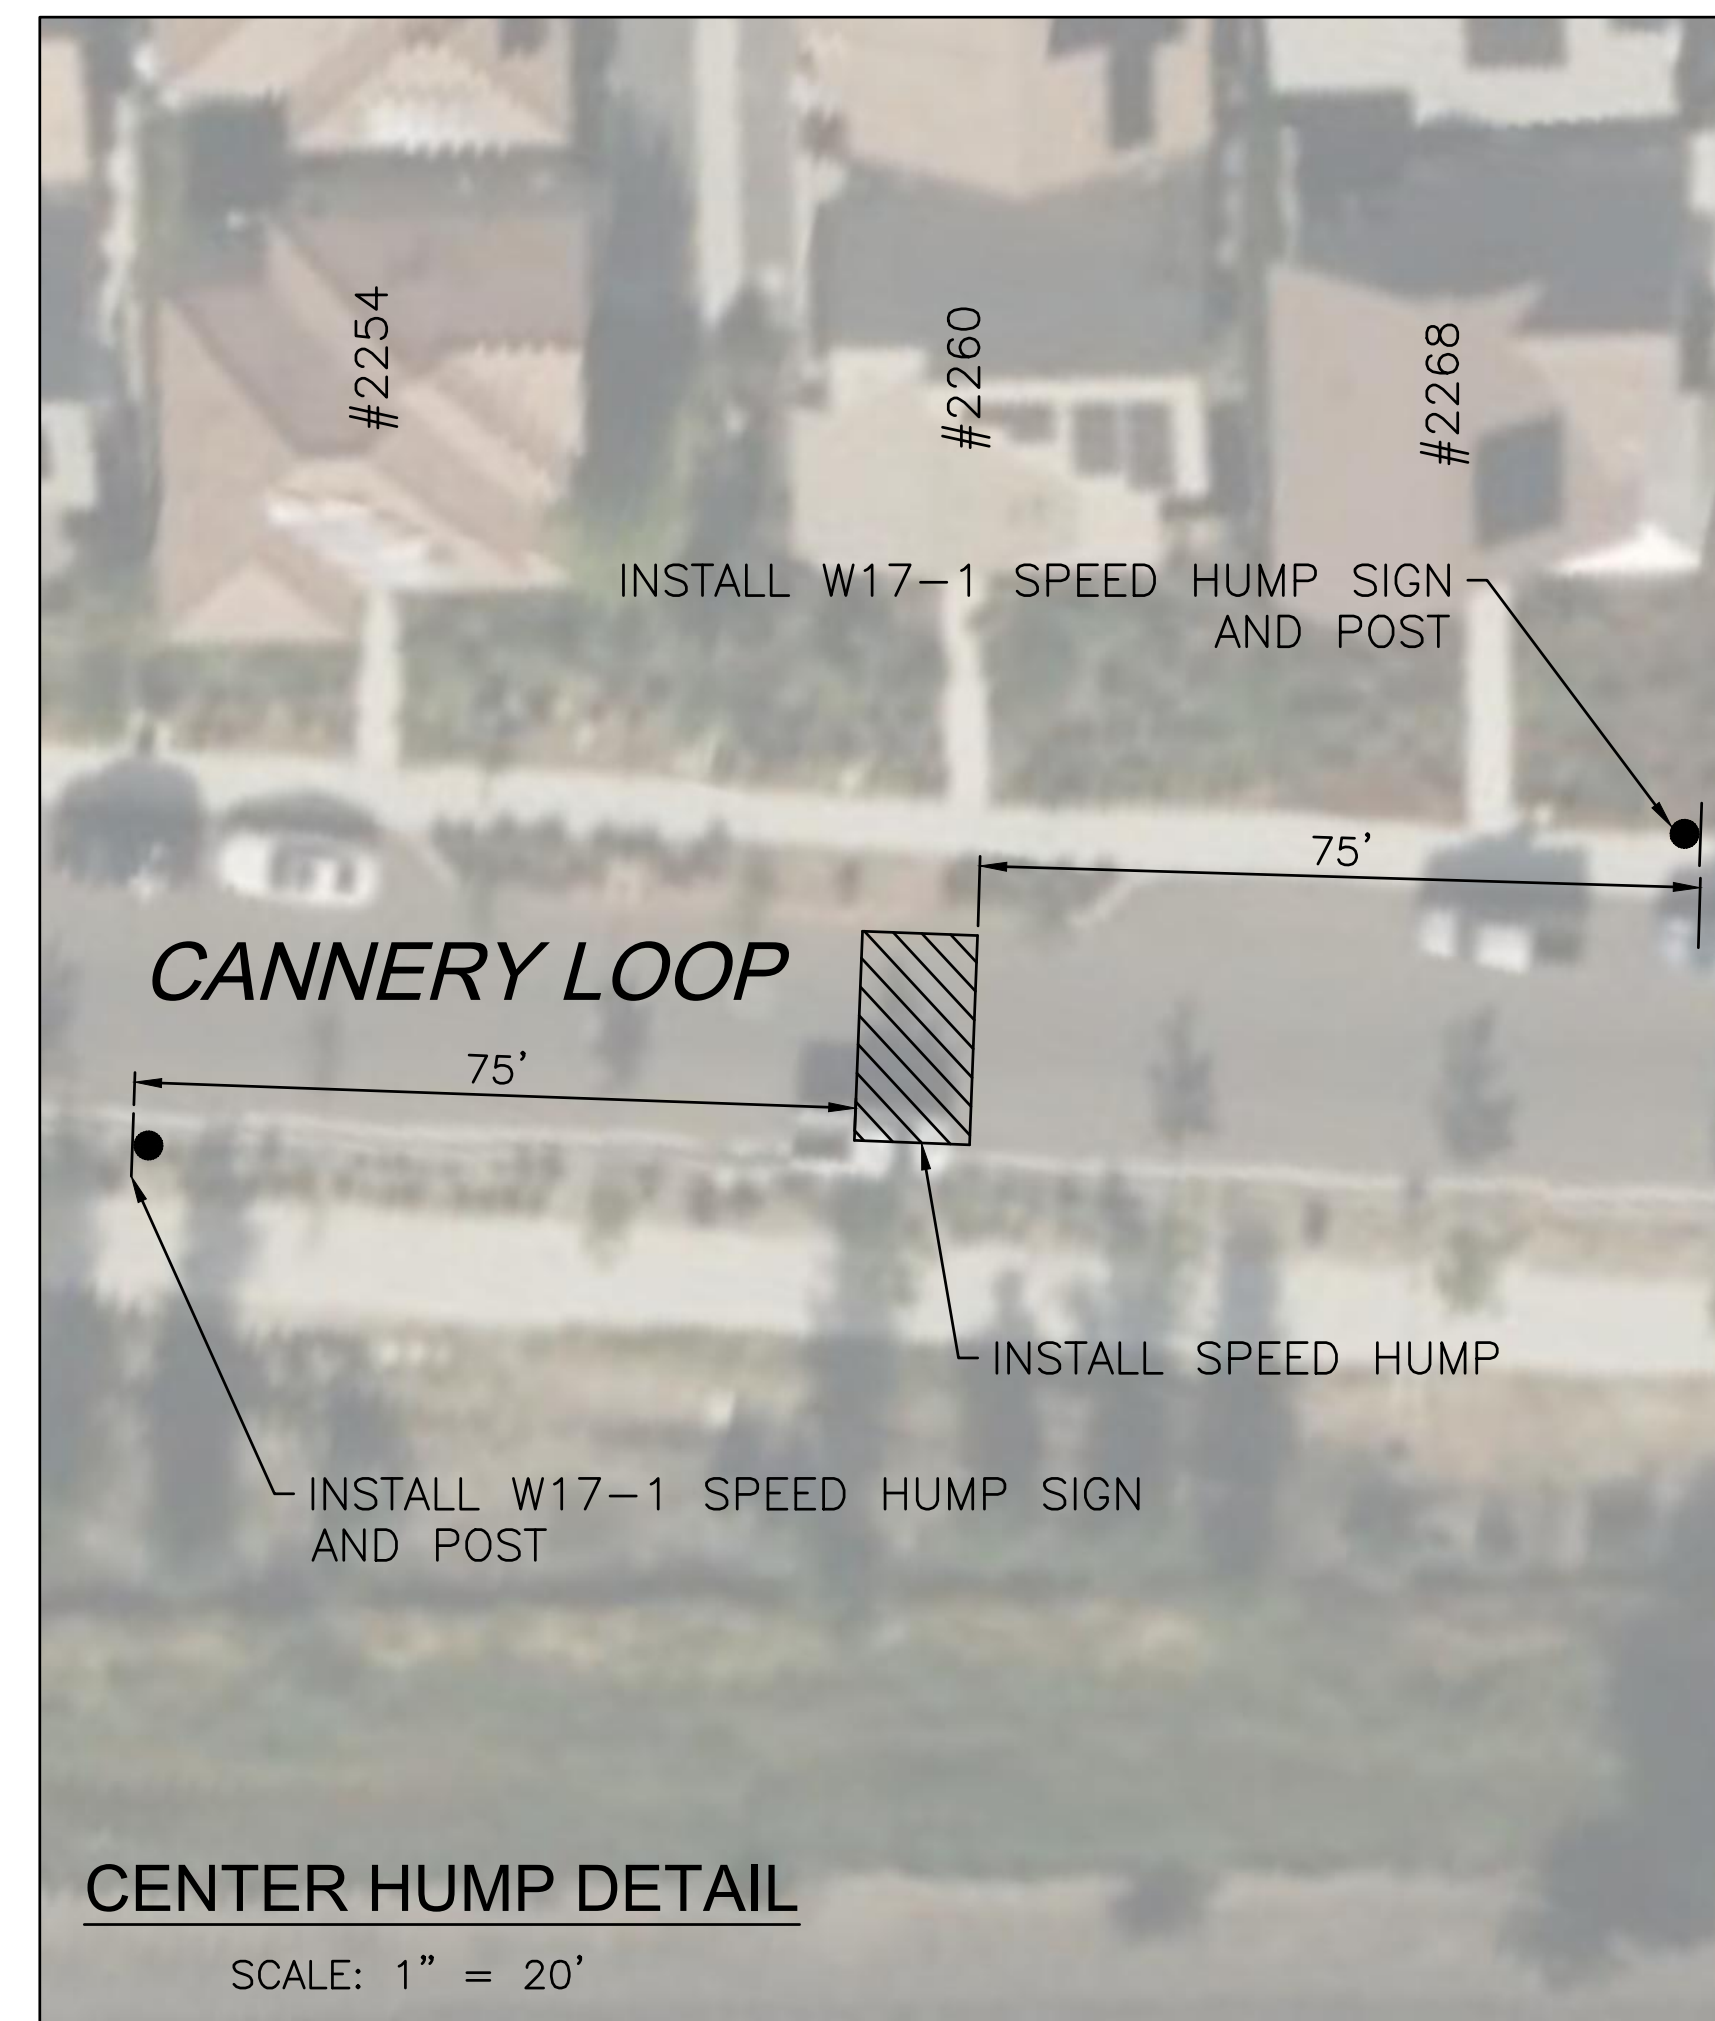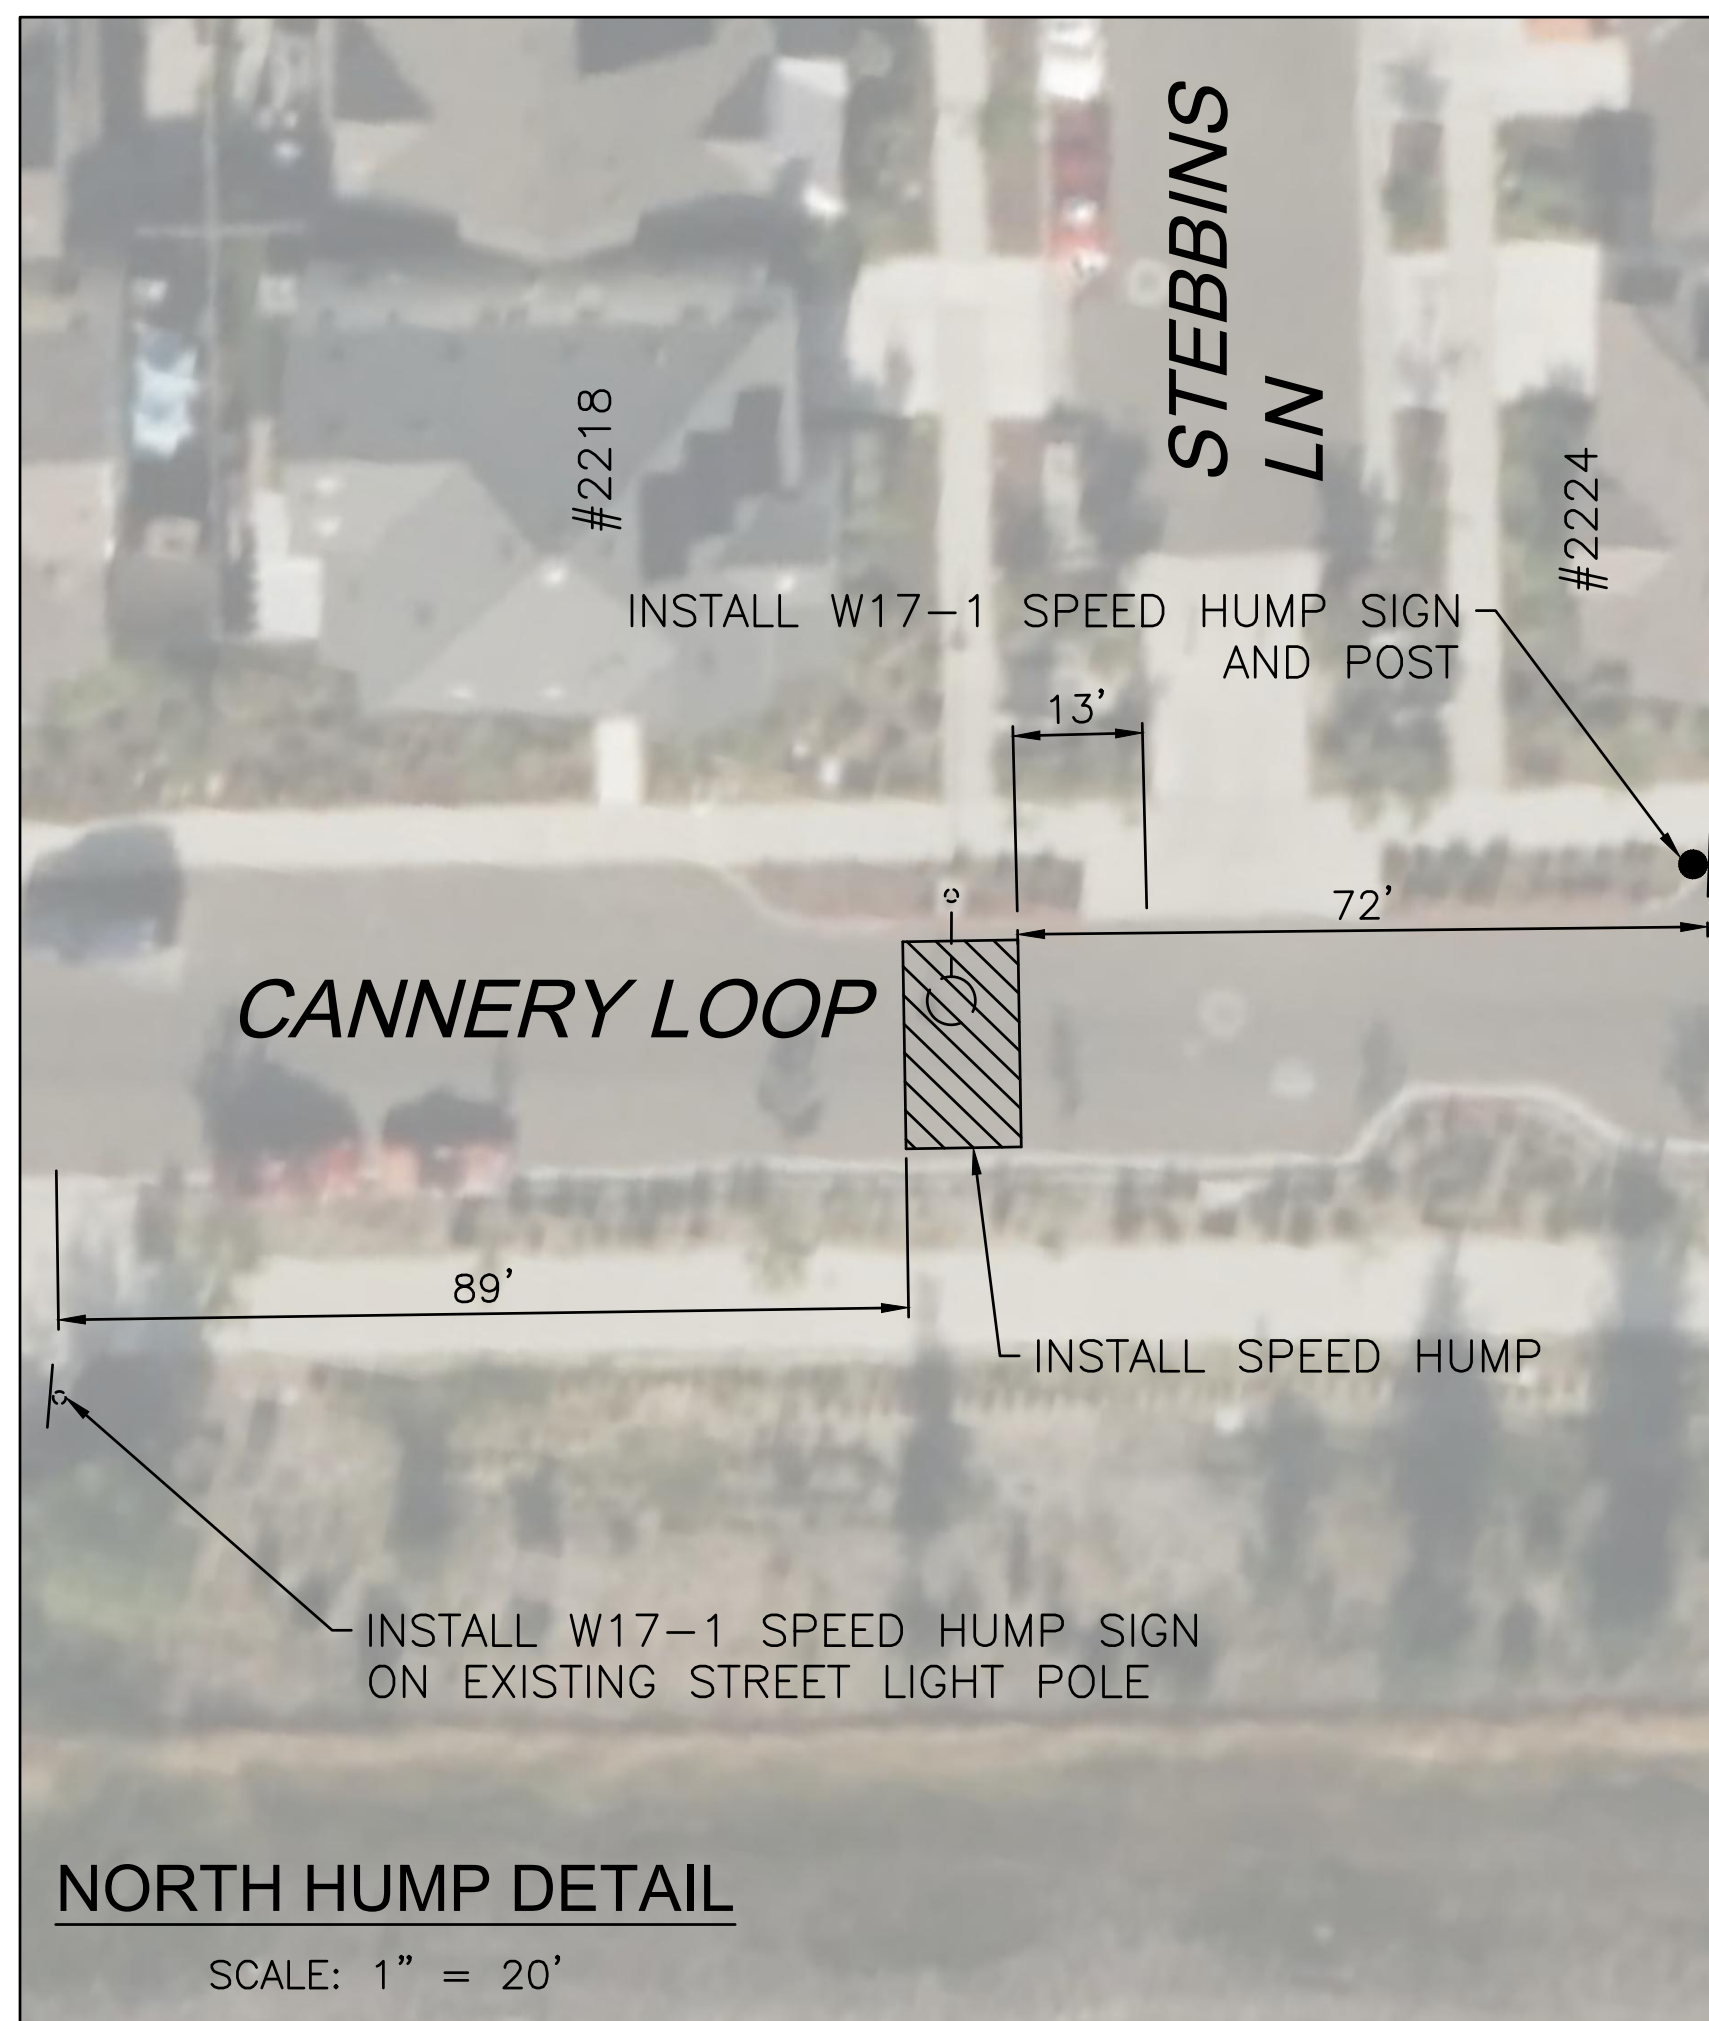

REV.	DATE	DESCRIPTION	BY


CITY OF DAVIS - 2023 SPEED HUMP INSTALLATION PROJECT

CANNERY LOOP




CITY OF DAVIS
 PUBLIC WORKS - ENGINEERING AND
 TRANSPORTATION DEPARTMENT
 1717 5TH STREET
 PHONE (530)747-5846 FAX (530)758-4738

DESIGNED BY: NS/AP	DATE: 10/5/23
CHECKED BY: KC	DATE: 10/16/23
DRAWN BY: NS	DATE: 10/16/23
SHEET 5 OF 8 SHEETS	
DWG. NO.	

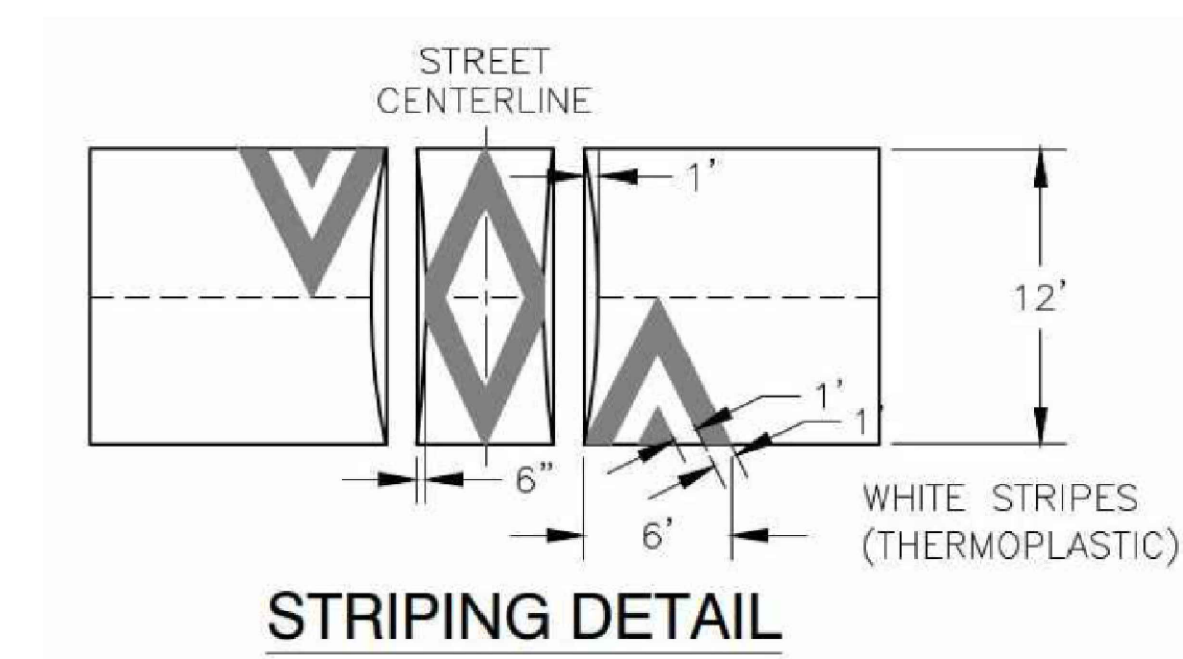


STRIPING DETAIL

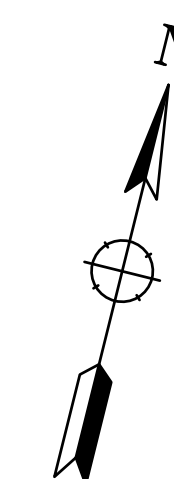

GENERAL NOTES:

W17-1 SIGN DETAIL (NTS)

1. ALL STRIPING, SIGNS, AND SPEED HUMPS SHALL BE APPROVED BY THE TRAFFIC ENGINEER PRIOR TO INSTALLATION.
2. FINAL SIGN PLACEMENT WILL BE DETERMINED IN THE FIELD BY THE TRAFFIC ENGINEER.
3. REFER TO THE CITY STANDARD DETAILS FOR SPEED HUMPS ON SHEET 8.

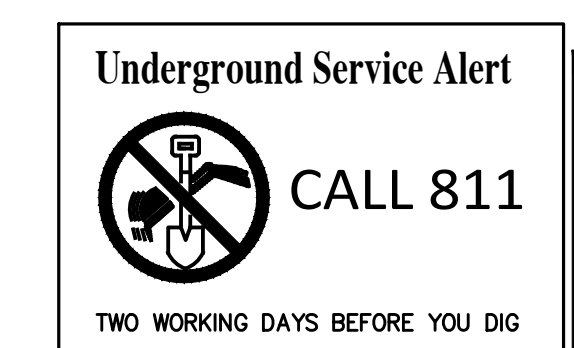




REV.	DATE	DESCRIPTION	BY

CITY OF DAVIS - 2023 SPEED HUMP INSTALLATION PROJECT
ARROYO AVENUE



CITY OF DAVIS
PUBLIC WORKS - ENGINEERING AND
TRANSPORTATION DEPARTMENT
1717 5TH STREET
PHONE (530)747-5846 FAX (530)758-4738

DESIGNED BY: NS/AP	DATE: 10/5/23
CHECKED BY: KC	DATE: 10/16/23
DRAWN BY: NS	DATE: 10/16/23
SHEET 6 OF 8 SHEETS	
DWG. NO.	

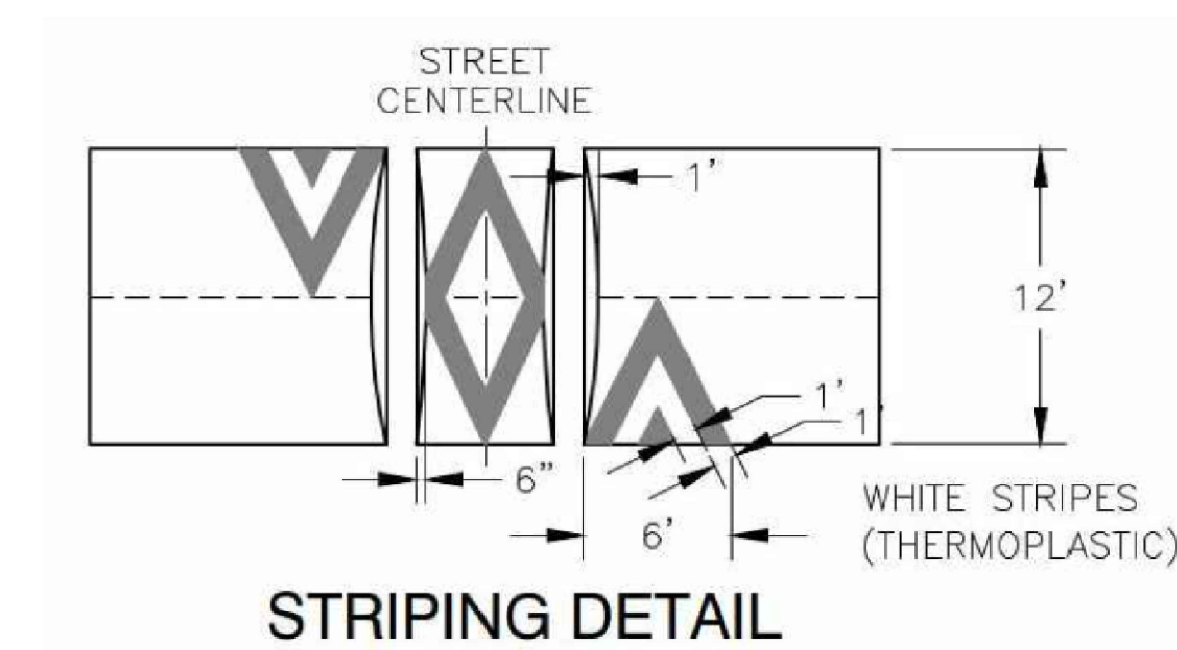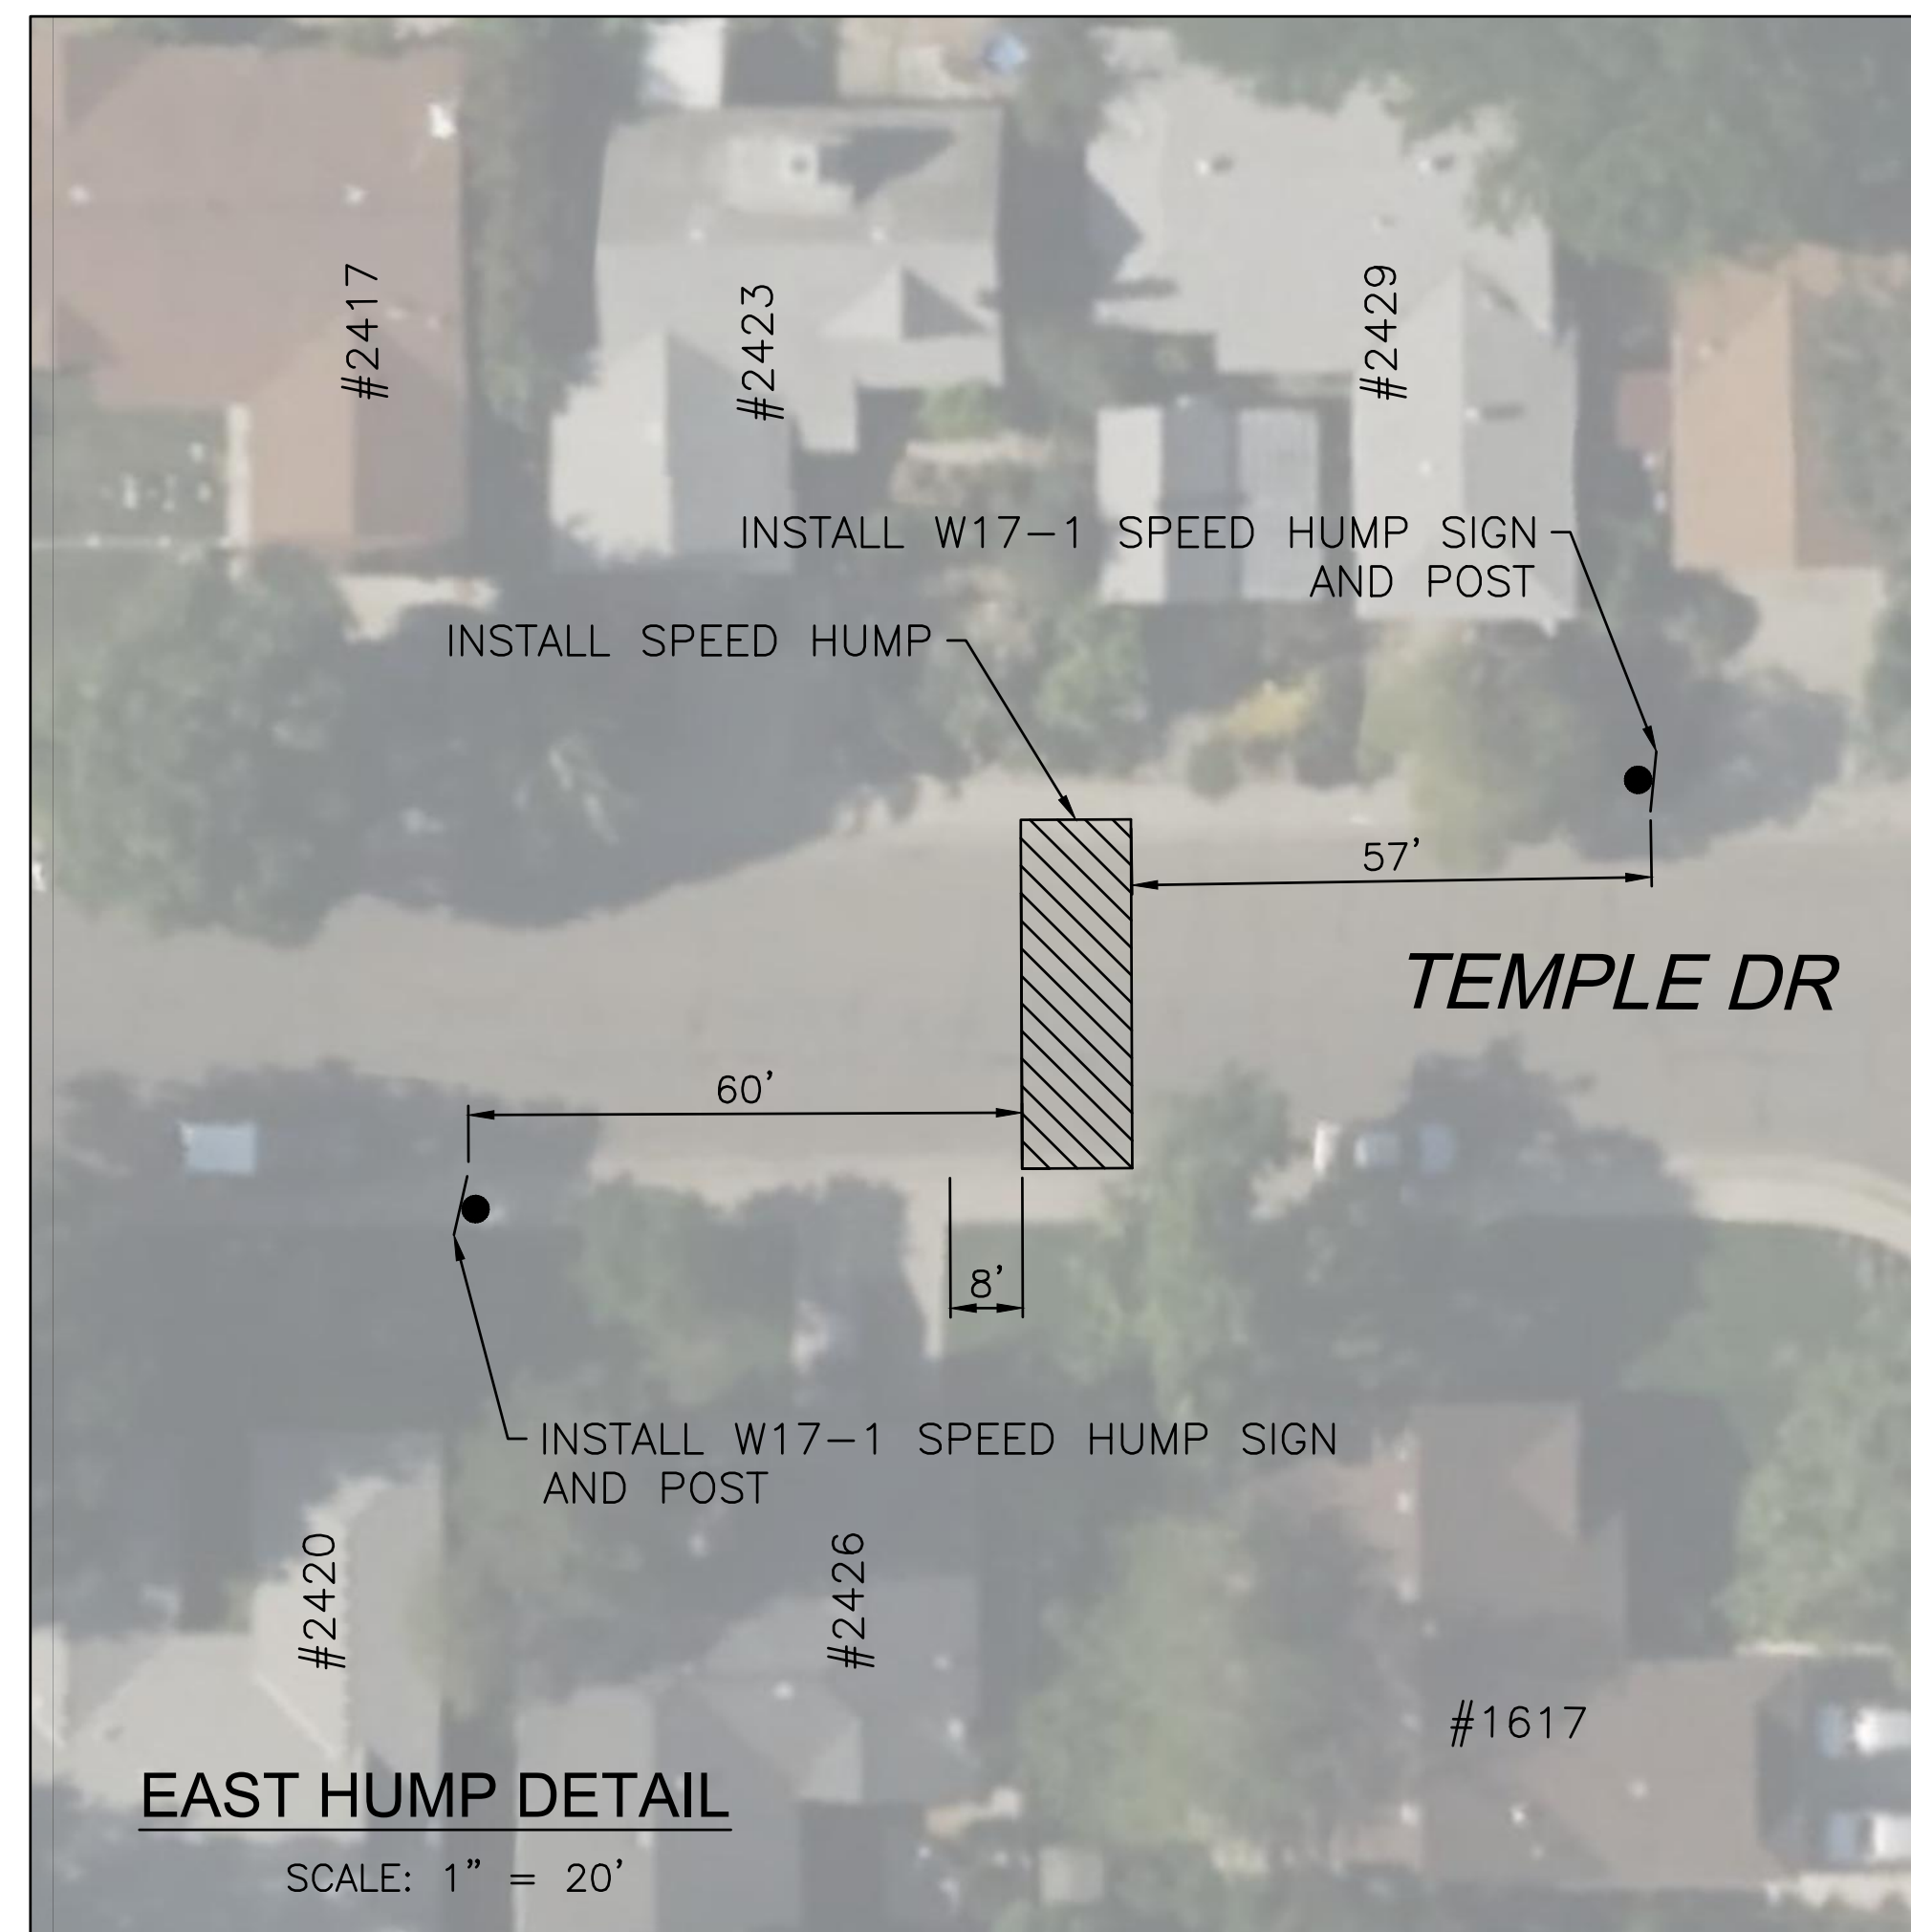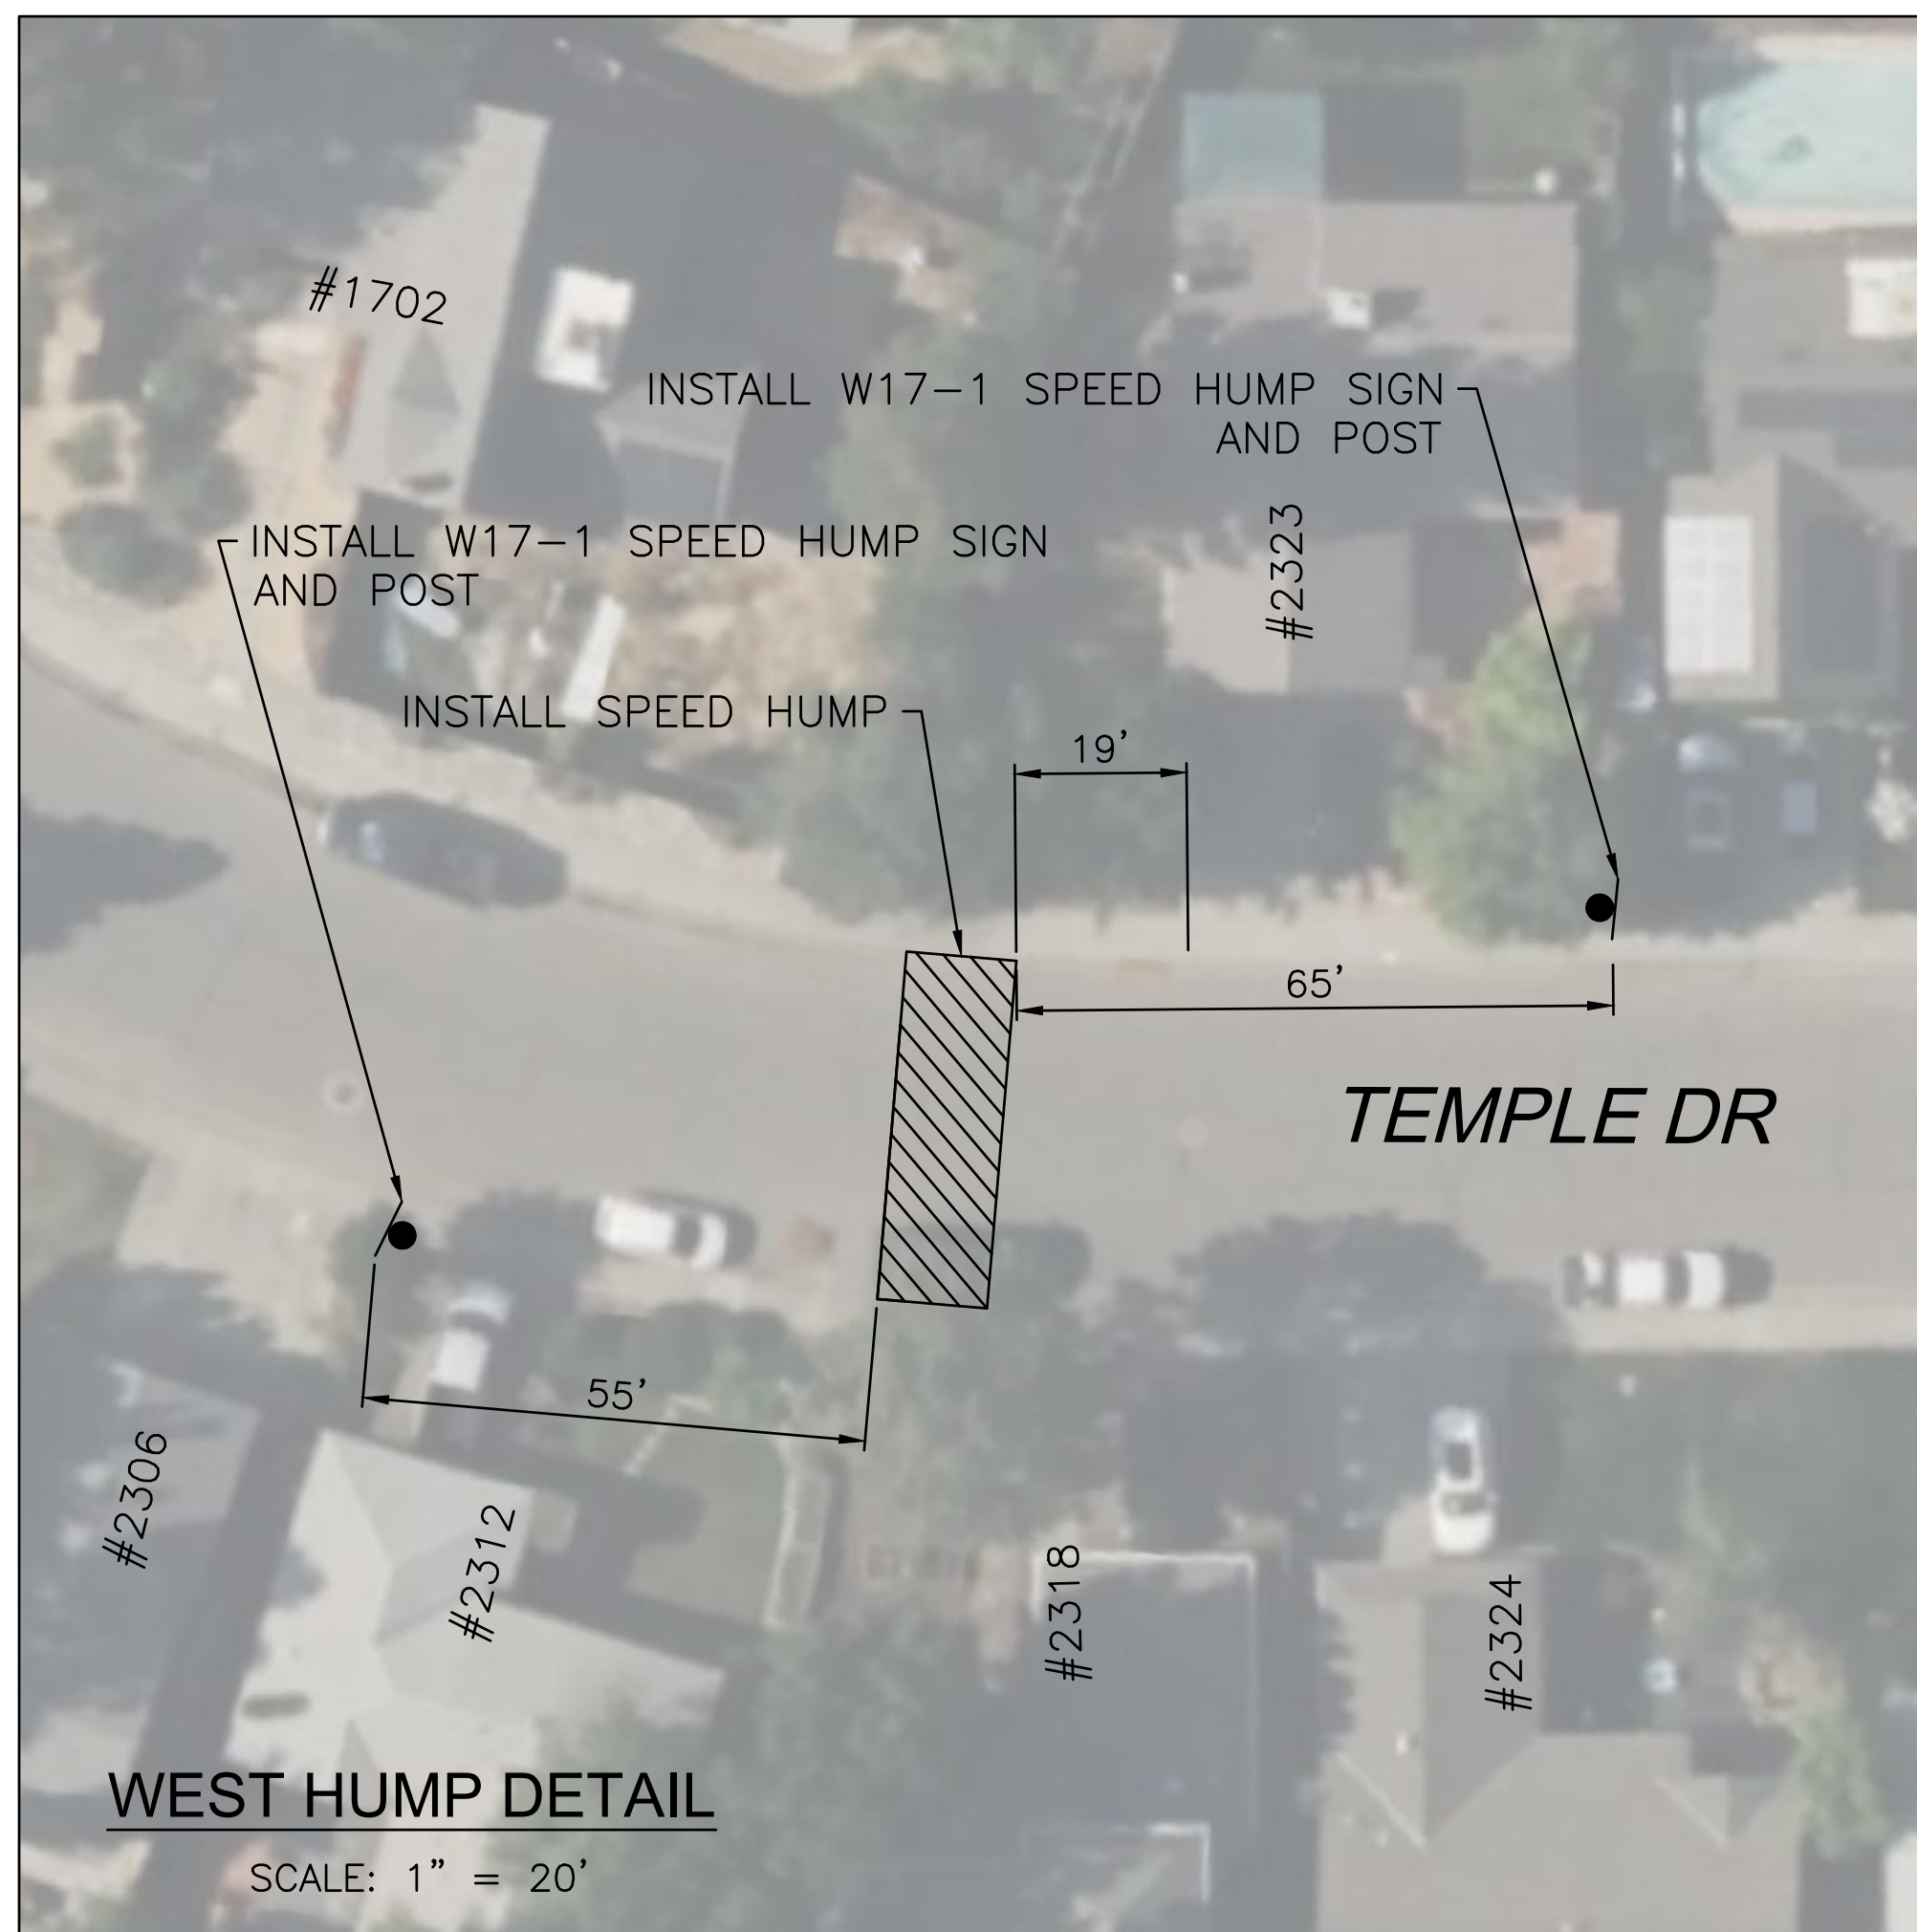

GENERAL NOTES: **W17-1 SIGN DETAIL (NTS)**

1. ALL STRIPING, SIGNS, AND SPEED HUMPS SHALL BE APPROVED BY THE TRAFFIC ENGINEER PRIOR TO INSTALLATION.
2. FINAL SIGN PLACEMENT WILL BE DETERMINED IN THE FIELD BY THE TRAFFIC ENGINEER.
3. REFER TO THE CITY STANDARD DETAILS FOR SPEED HUMPS ON SHEET 8.




REV.	DATE	DESCRIPTION	BY

CITY OF DAVIS - 2023 SPEED HUMP INSTALLATION PROJECT
TEMPLE DRIVE




CITY OF DAVIS
 PUBLIC WORKS - ENGINEERING AND
 TRANSPORTATION DEPARTMENT
 1717 5TH STREET
 PHONE (530)747-5846 FAX (530)758-4738


DESIGNED BY: NS/AP	DATE: 10/5/23
CHECKED BY: KC	DATE: 10/16/23
DRAWN BY: NS	DATE: 10/16/23
DWG. NO.	
SHEET 7 OF 8 SHEETS	

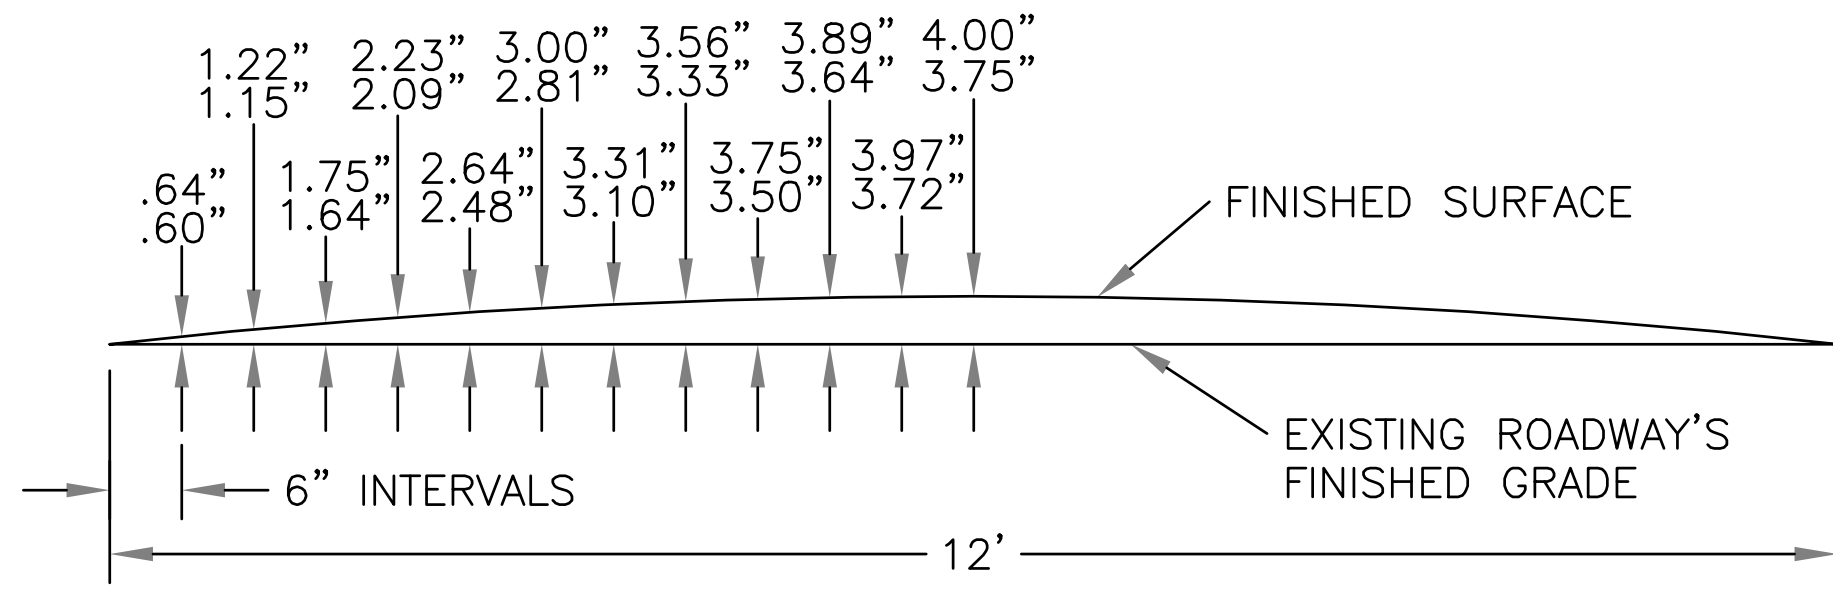

PROFILE
1"=2'

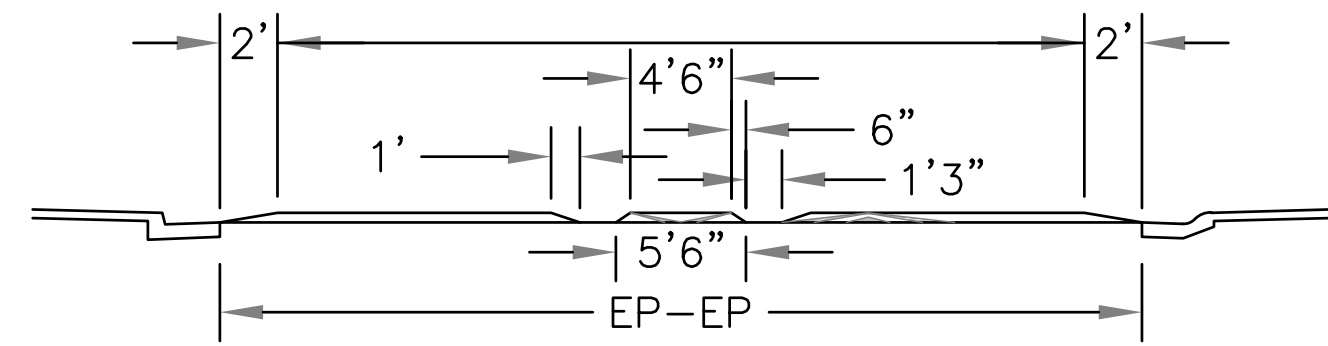


CROSS SECTION

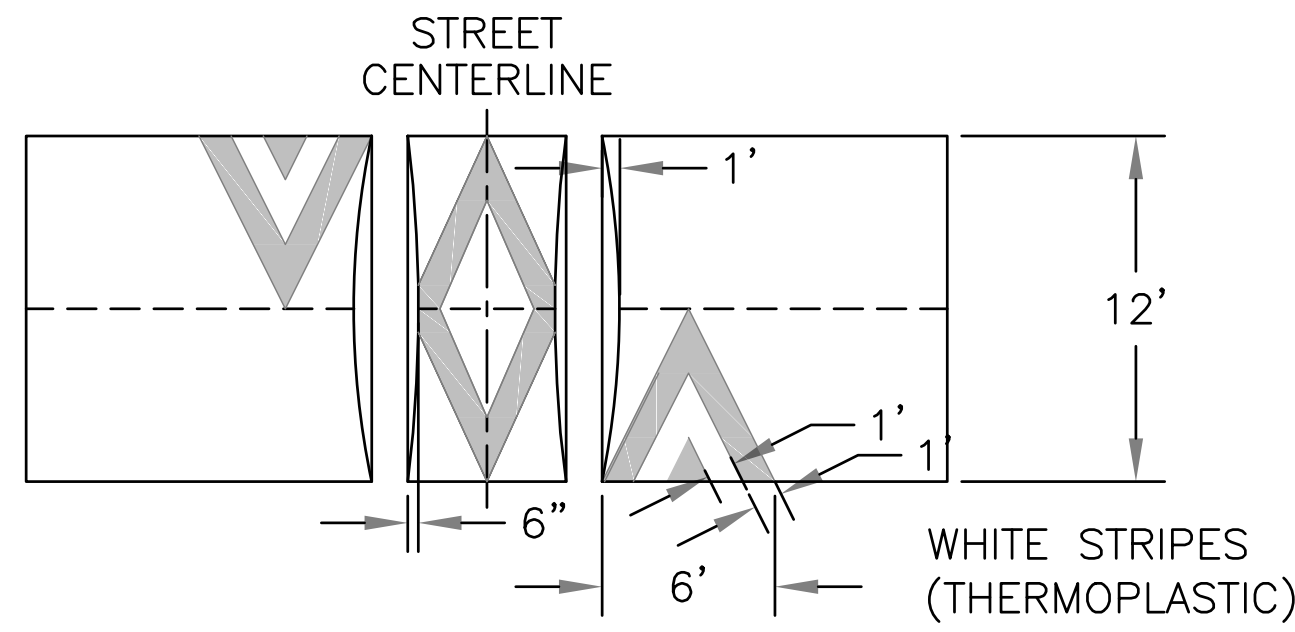


STRIPING DETAIL

SPEED HUMP DETAILS


CITY OF DAVIS
PUBLIC WORKS DEPARTMENT
JGL
8/9/21

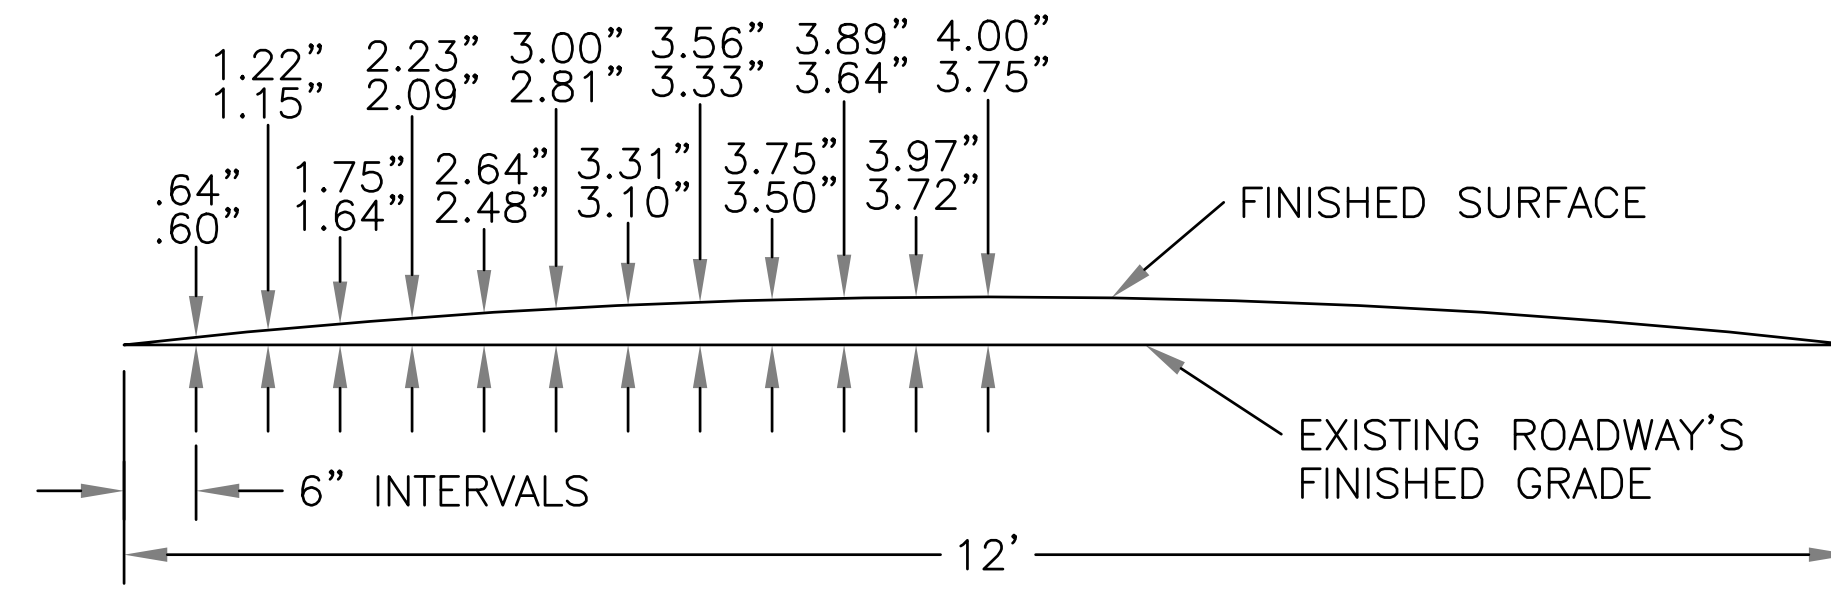

PROFILE
1"=2'

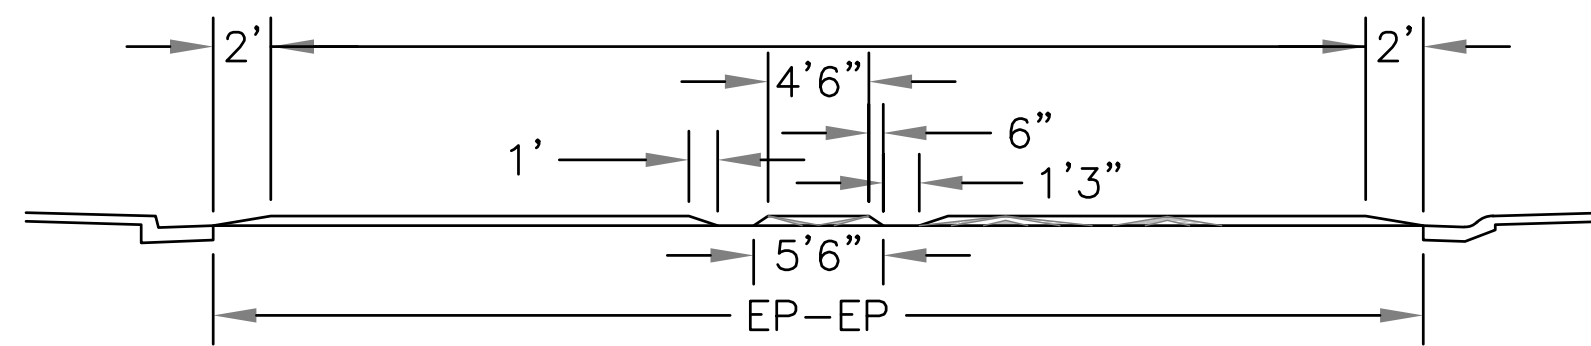

CROSS SECTION

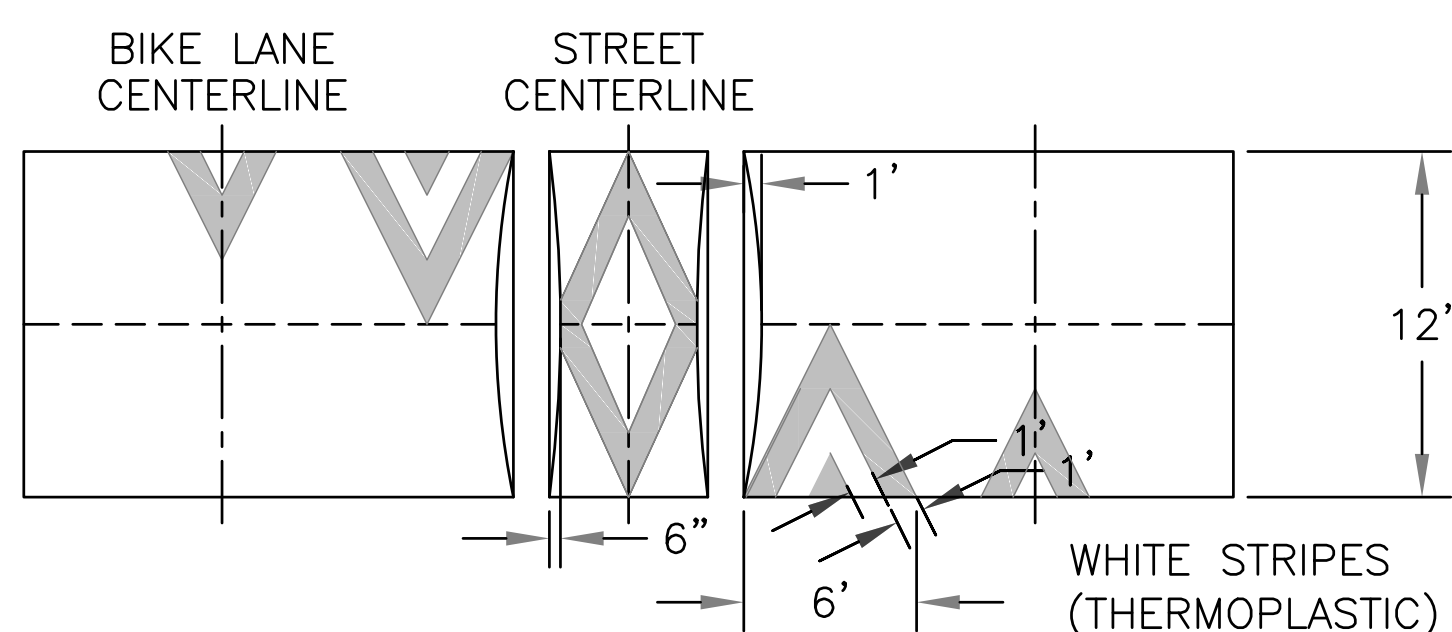


STRIPING DETAIL


SPEED HUMP DETAILS

CITY OF DAVIS
PUBLIC WORKS DEPARTMENT
JGL
8/9/21


SCALE: NTS

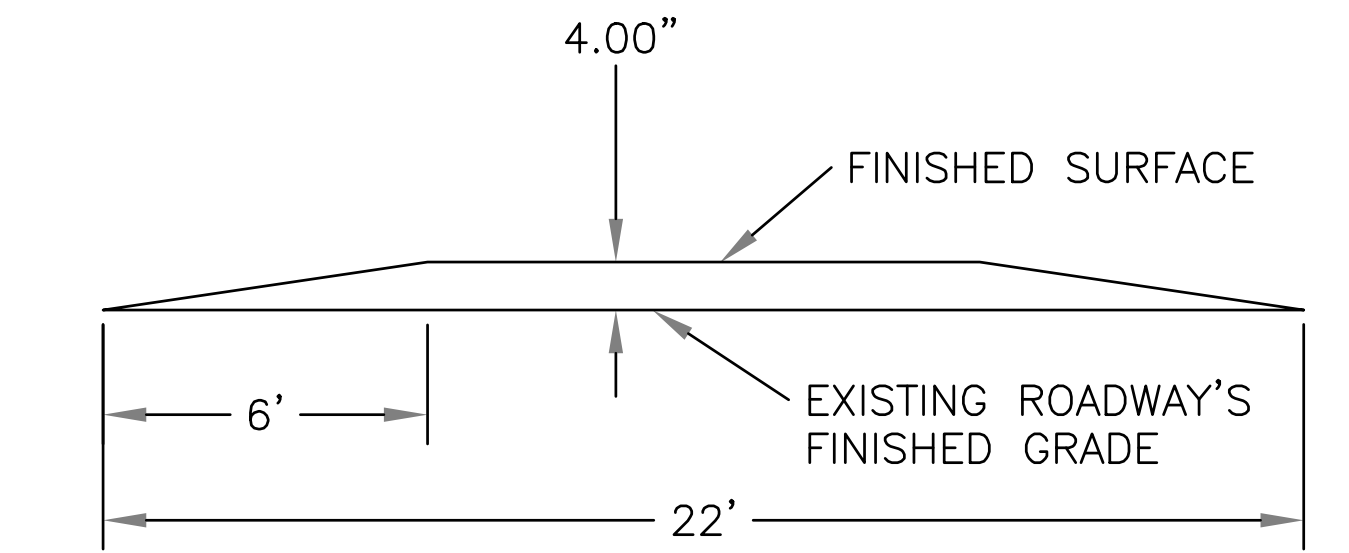

PROFILE
1"=2'

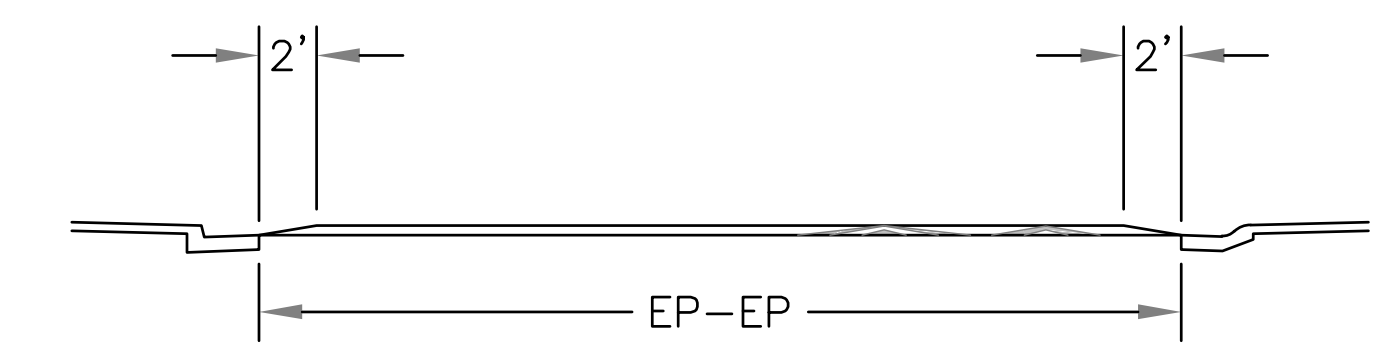

CROSS SECTION

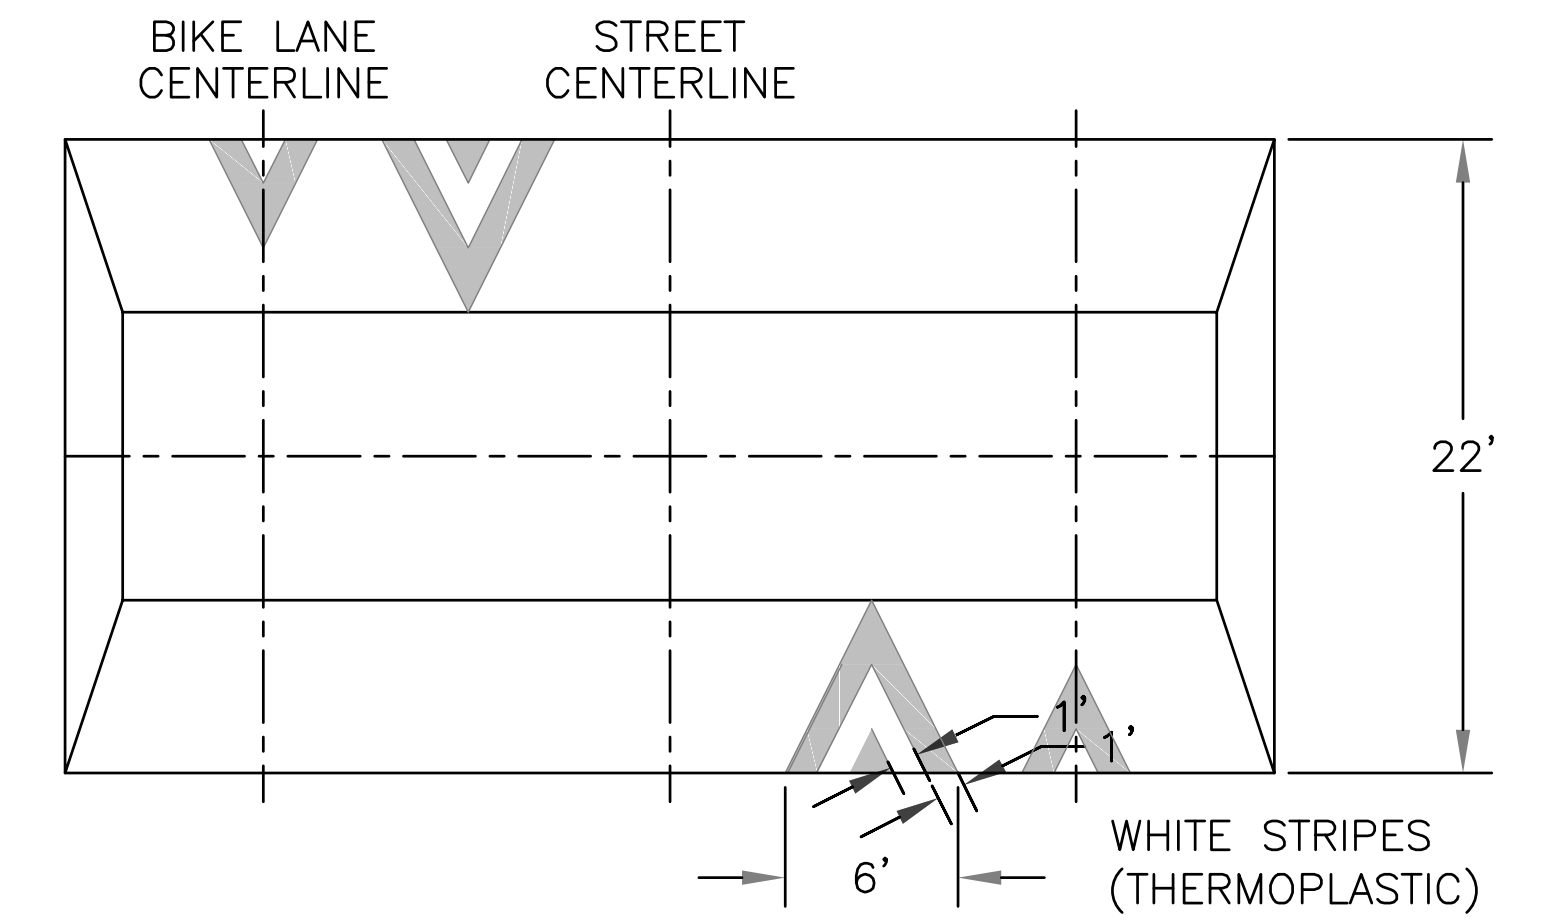

STRIPING DETAIL

SPEED TABLE DETAILS

CITY OF DAVIS
PUBLIC WORKS DEPARTMENT
JGL
8/30/21



REV.	DATE	DESCRIPTION	BY

CITY OF DAVIS - 2023 SPEED HUMP INSTALLATION PROJECT
CITY STANDARD DETAILS



CITY OF DAVIS
PUBLIC WORKS - ENGINEERING AND
TRANSPORTATION DEPARTMENT
1717 5TH STREET
PHONE (530)747-5846 FAX (530)758-4738

DESIGNED BY: NS/AP	DATE: 10/5/23
CHECKED BY: KC	DATE: 10/16/23
DRAWN BY: NS	DATE: 10/16/23
SHEET 8 OF 8 SHEETS	
DWG. NO.	