



1 BUILDING "A,B,C & D" ELEVATION - SOUTH

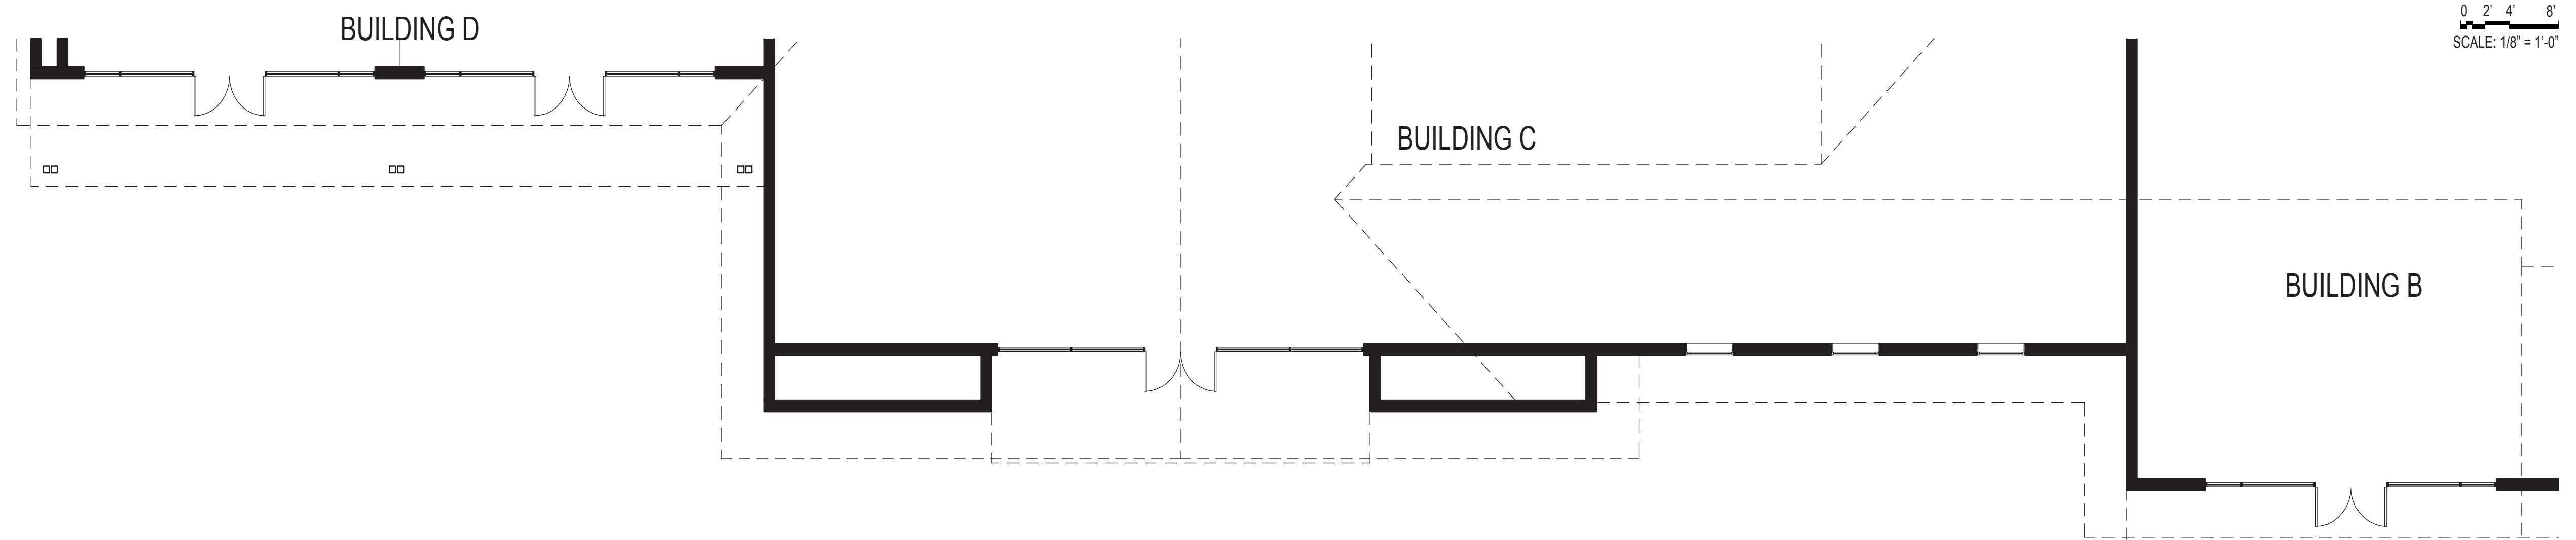

BUILDING "A,B,C & D" - PLAN




2 BUILDING "A,B,C & D" ELEVATION - SOUTH

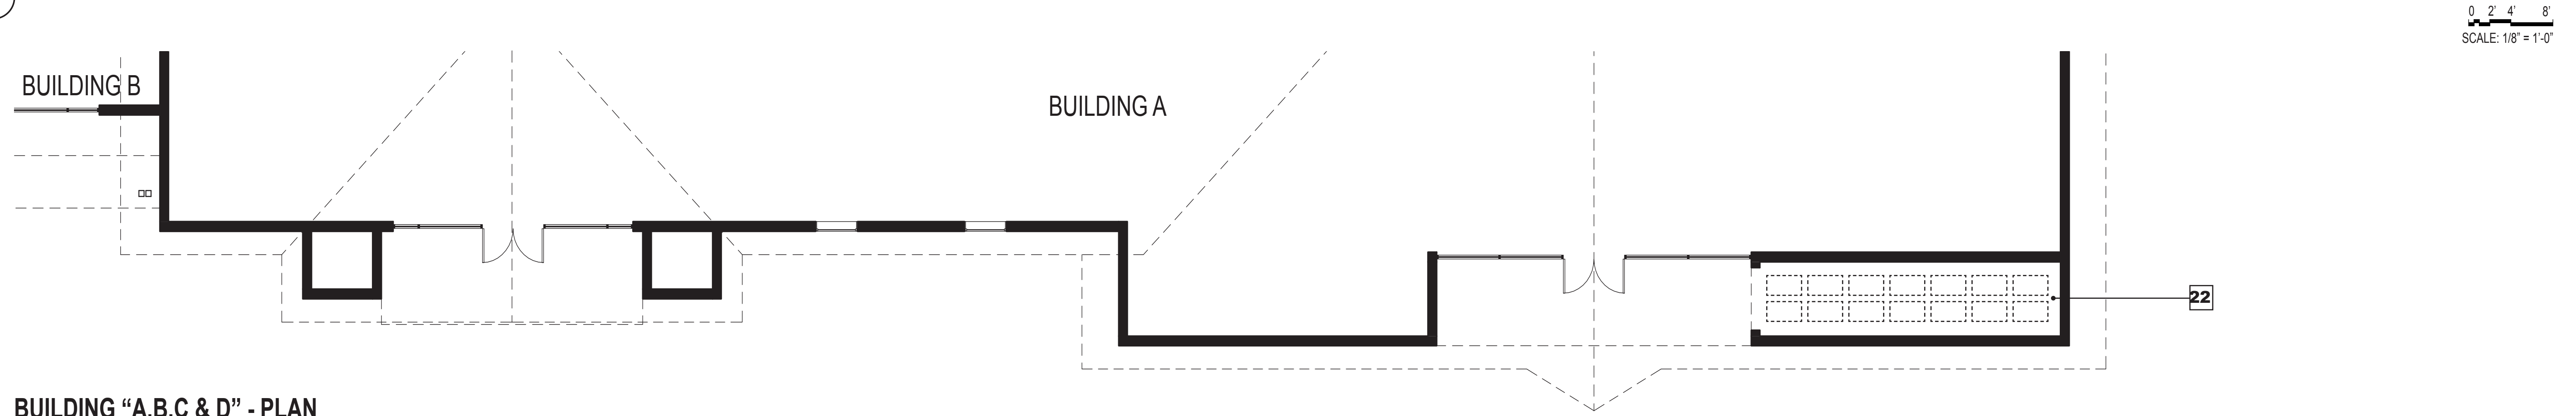


BUILDING "A,B,C & D" - PLAN

- LEGEND:**
1. COMPOSITE ROOF SHINGLES
 2. BOARD AND BATTEN SIDING - CREAM
 3. CORRUGATED METAL
 4. HORIZONTAL LAPPED SIDING - GREY
 5. BOARD AND BATTEN SIDING - GREY
 6. BARN DOOR
 7. STONE
 8. GLAZING - CLEAR
 9. STOREFRONT - PAINTED WHITE
 10. GOOSENECK LIGHTING FIXTURE
 11. BOARD FORMED CONCRETE
 12. PAINTED STEEL - CREAM
 13. PAINTED METAL BRACKET
 14. ART MURAL (BY OTHERS)
 15. GATE
 16. LOADING DOCK
 17. HORIZONTAL LAPPED SIDING - BROWN
 18. DISPLAY WINDOW - RETAIL
 19. DISPLAY WINDOW - HISTORICAL
 20. BOARD AND BATTEN SIDING - BROWN
 21. HORIZONTAL LOUVERS
 22. CART STORAGE
 23. STANDING SEAM METAL ROOF
 24. SIGNAGE COPY AREA

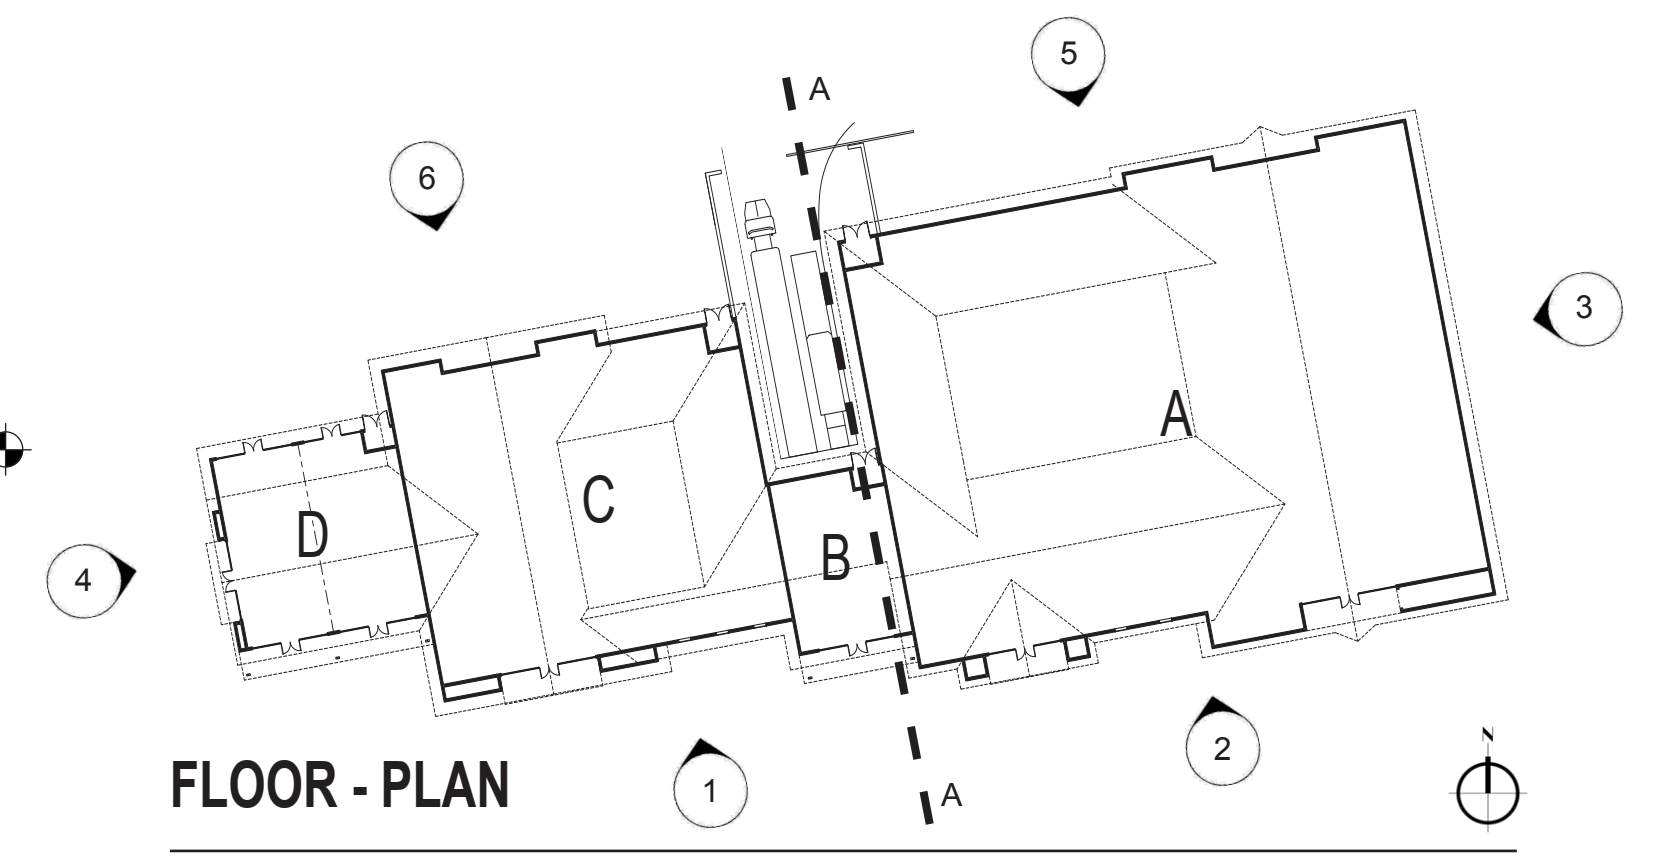

FLOOR - PLAN

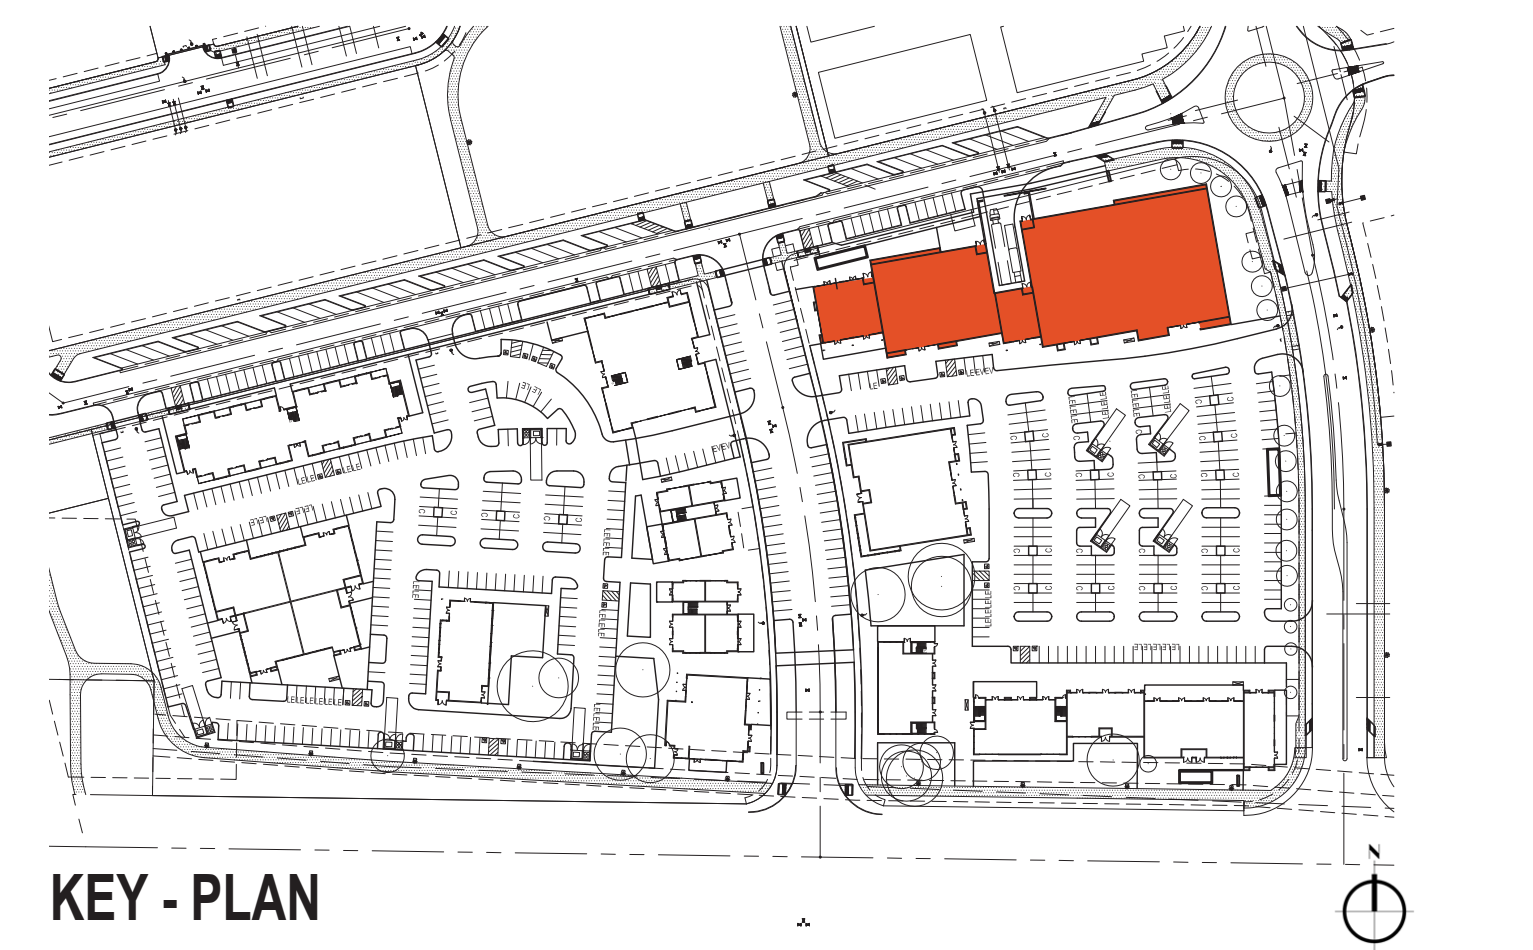

KEY - PLAN


LEGEND:

1. COMPOSITE ROOF SHINGLES
2. BOARD AND BATTEN SIDING - CREAM
3. CORRUGATED METAL
4. HORIZONTAL LAPPED SIDING - GREY
5. BOARD AND BATTEN SIDING - GREY
6. BARN DOOR
7. STONE
8. GLAZING - CLEAR
9. STOREFRONT - PAINTED WHITE
10. GOOSENECK LIGHTING FIXTURE
11. BOARD FORMED CONCRETE
12. PAINTED STEEL - CREAM
13. PAINTED METAL BRACKET
14. ART MURAL (BY OTHERS)
15. GATE
16. LOADING DOCK
17. HORIZONTAL LAPPED SIDING - BROWN
18. DISPLAY WINDOW - RETAIL
19. DISPLAY WINDOW - HISTORICAL
20. BOARD AND BATTEN SIDING - BROWN
21. HORIZONTAL LOUVERS
22. CART STORAGE
23. STANDING SEAM METAL ROOF
24. SIGNAGE COPY AREA




3 BUILDING "A,B,C & D" ELEVATION - EAST

0 2 4 8
SCALE: 1/8" = 1'-0"

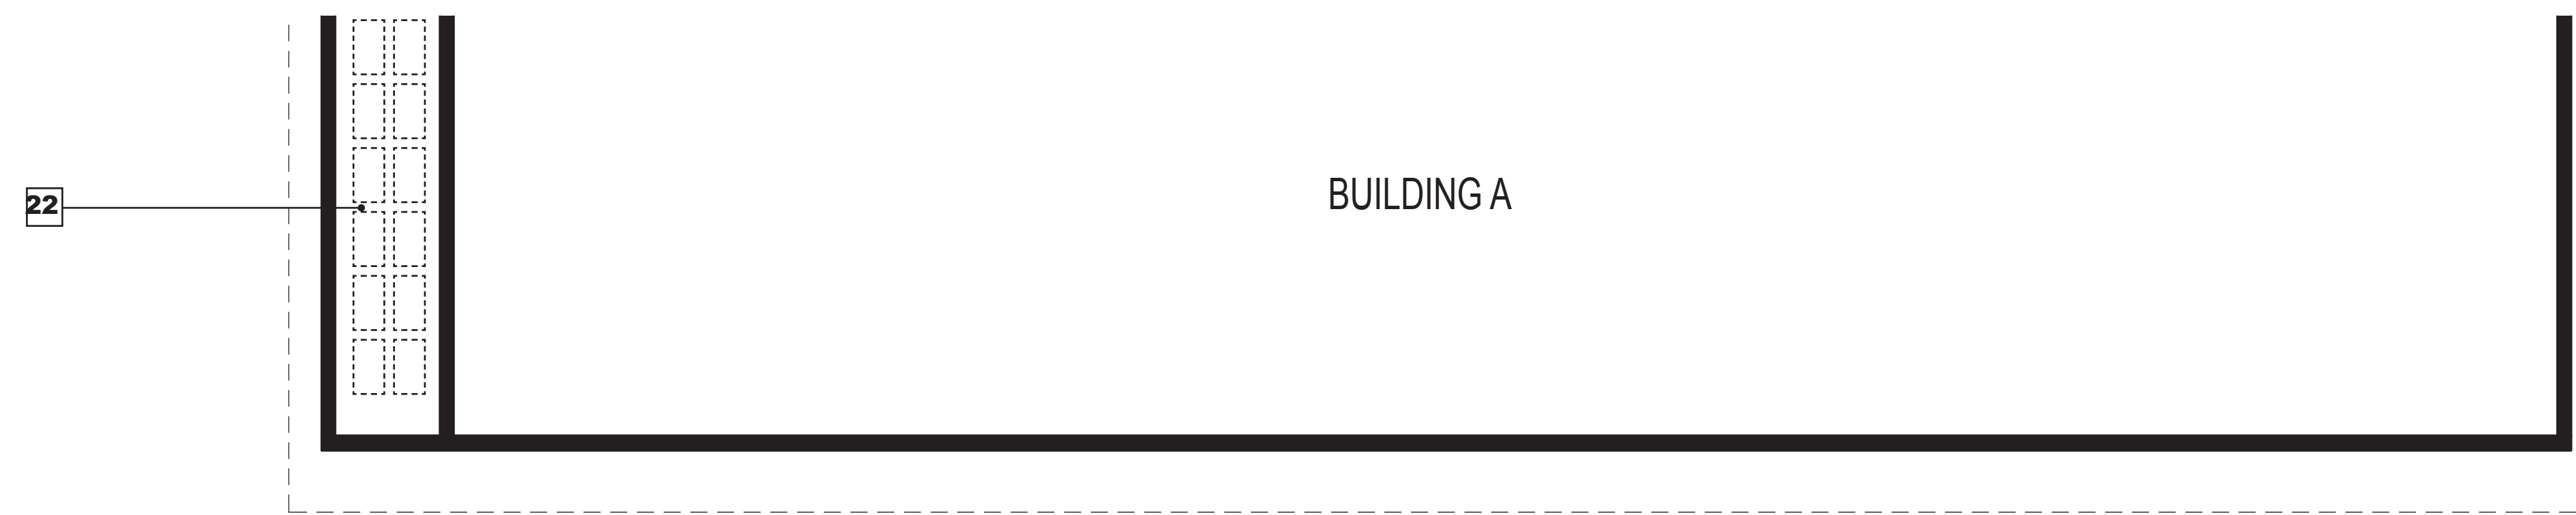


BUILDING "A,B,C & D" - PLAN

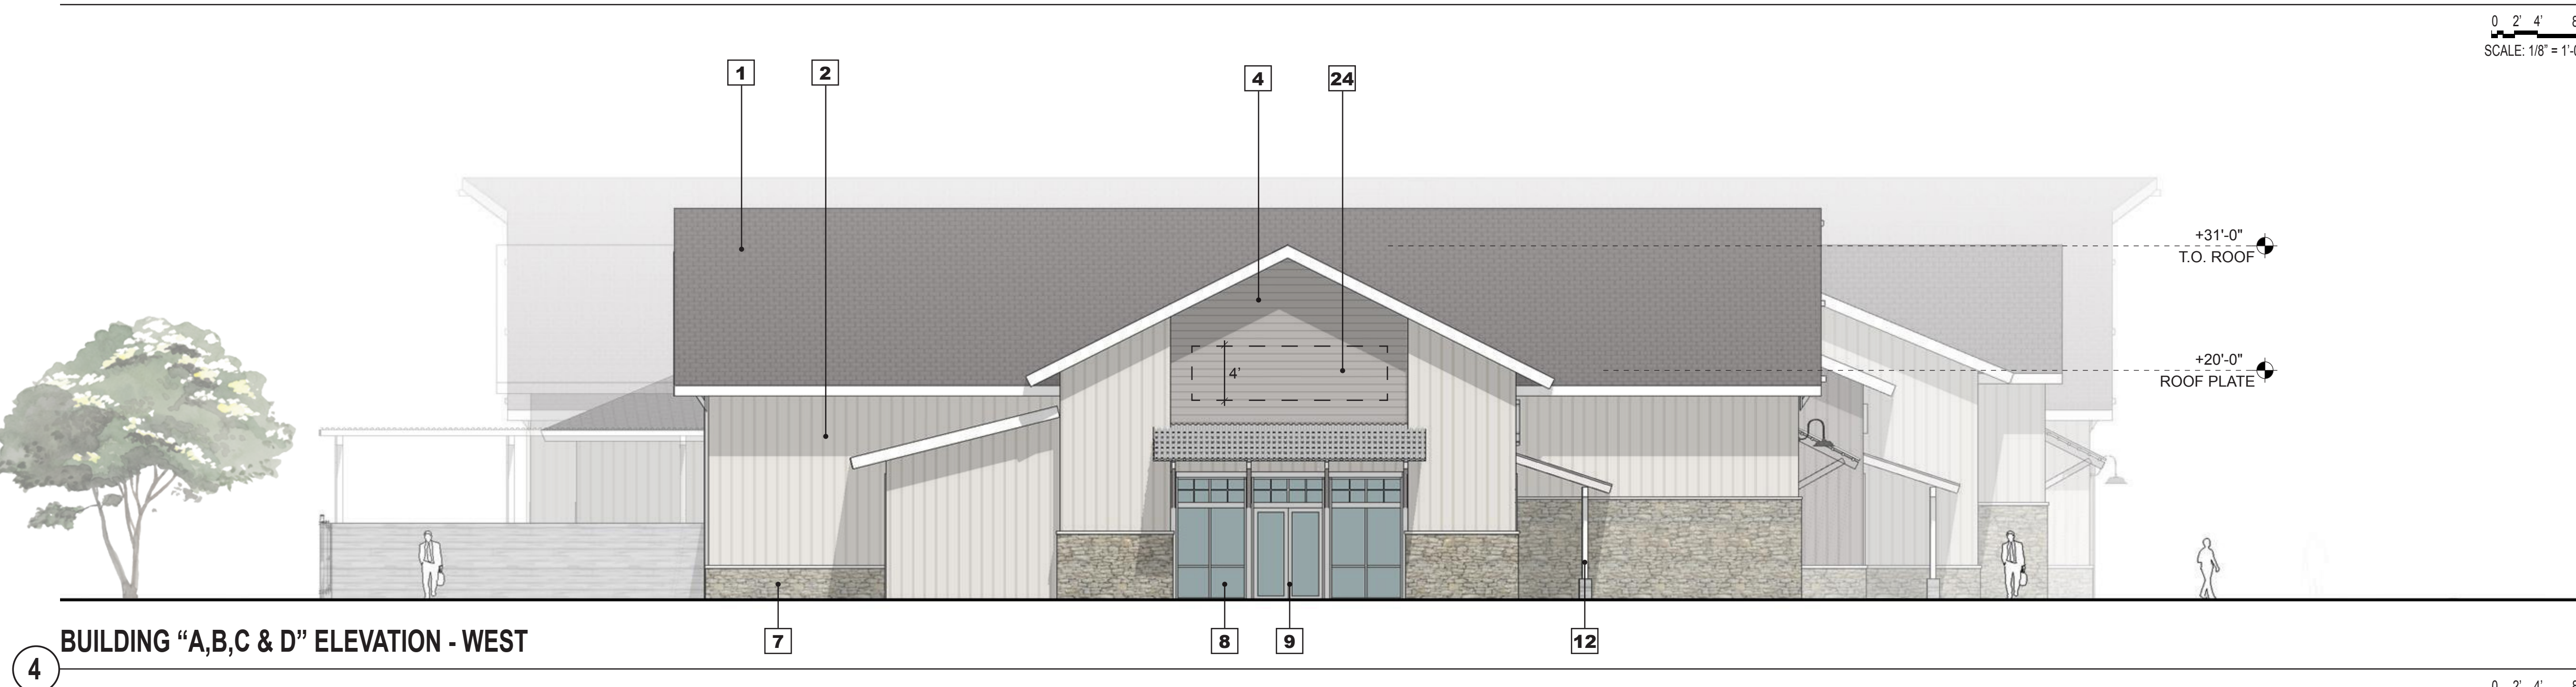


4 BUILDING "A,B,C & D" ELEVATION - WEST

0 2 4 8
SCALE: 1/8" = 1'-0"

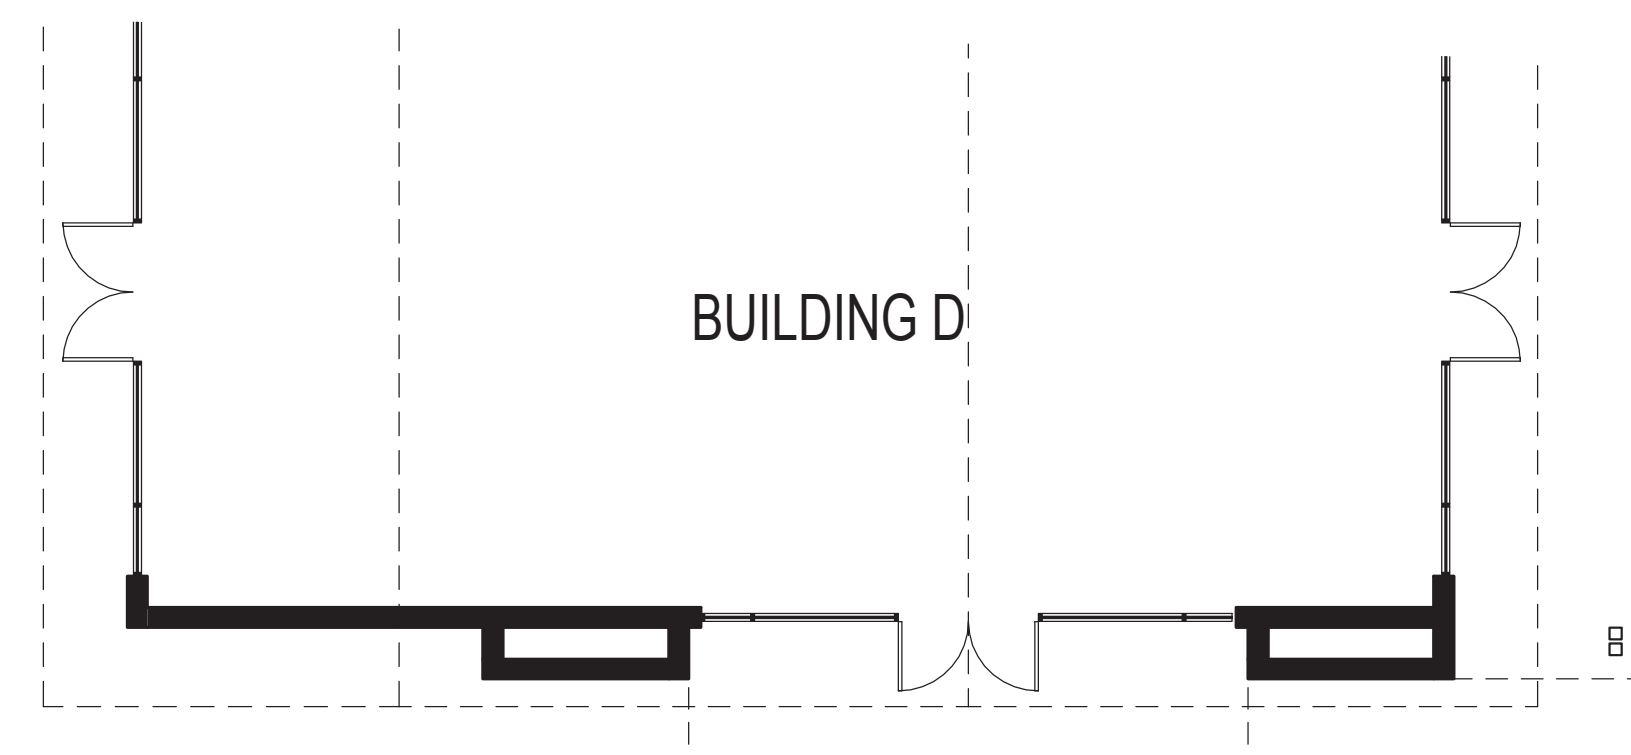


BUILDING "A,B,C & D" - PLAN


0 2 4 8
SCALE: 1/8" = 1'-0"

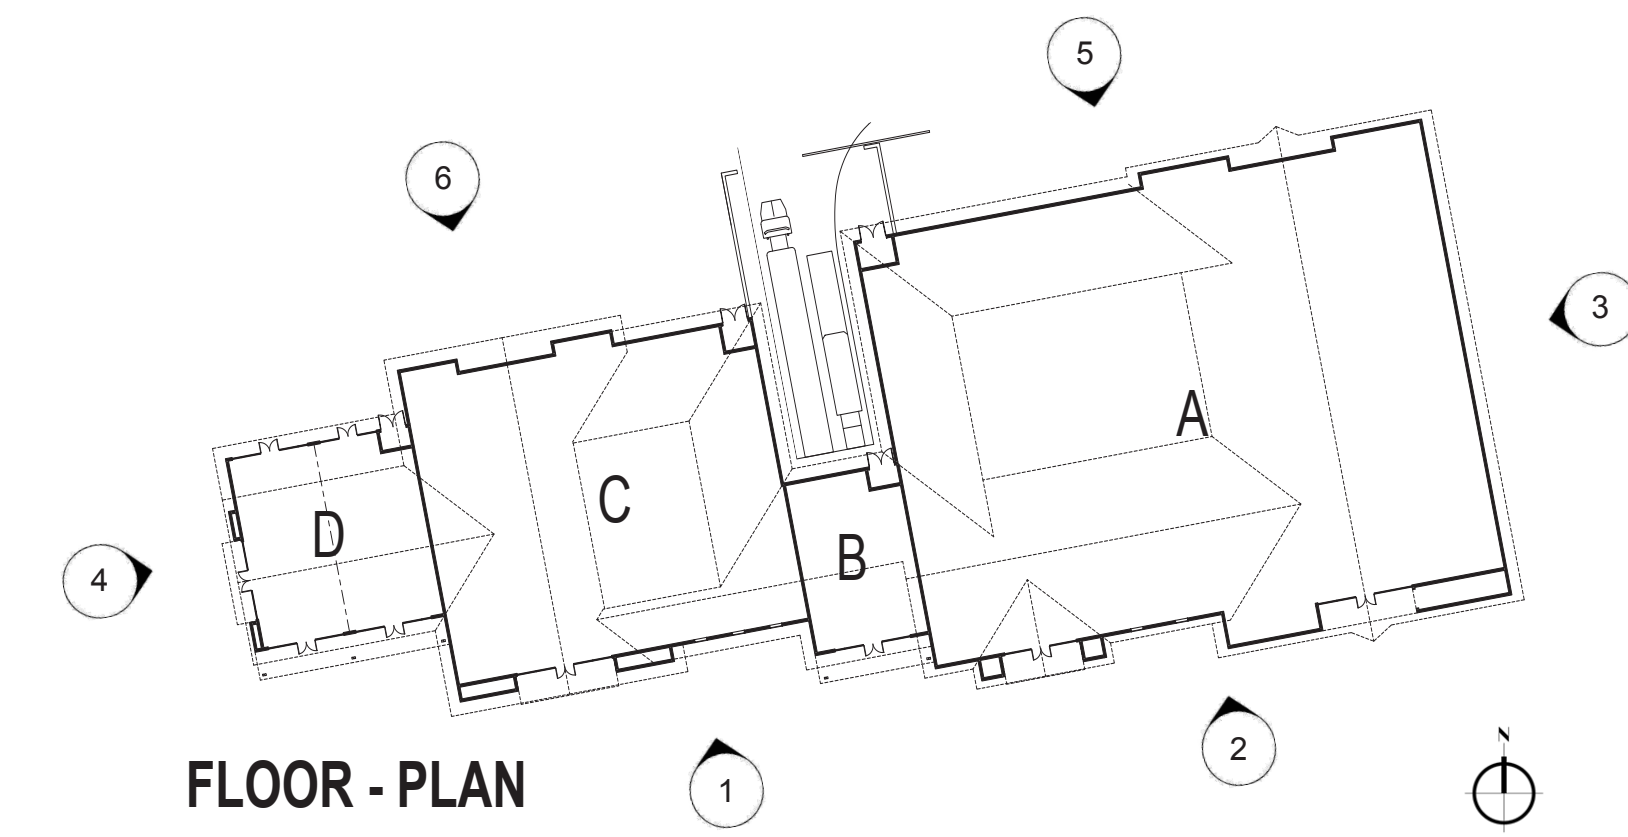

FLOOR - PLAN

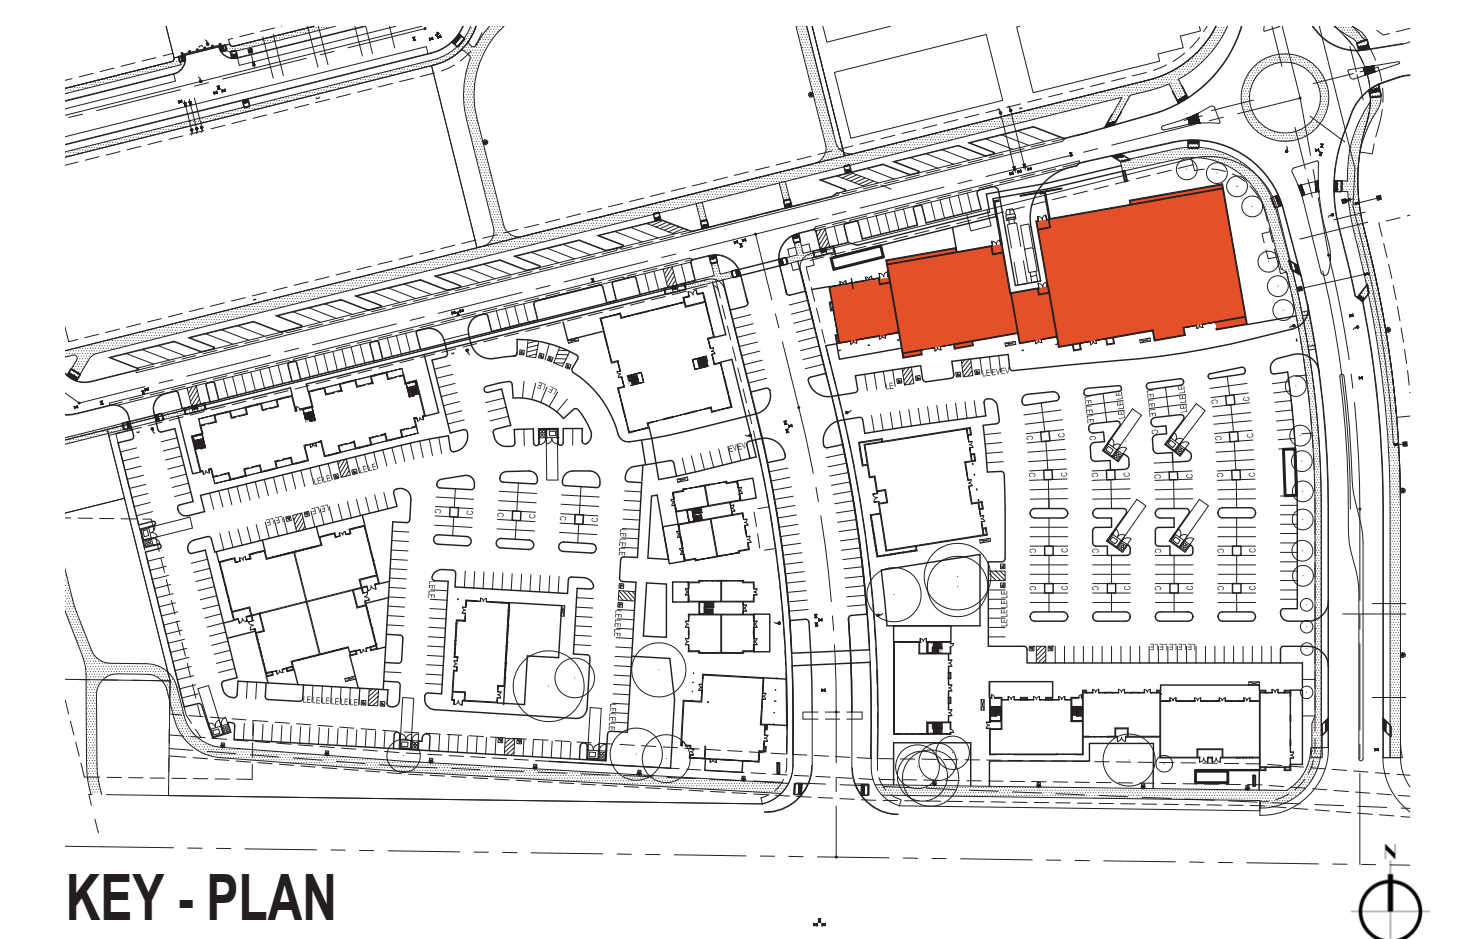


KEY - PLAN

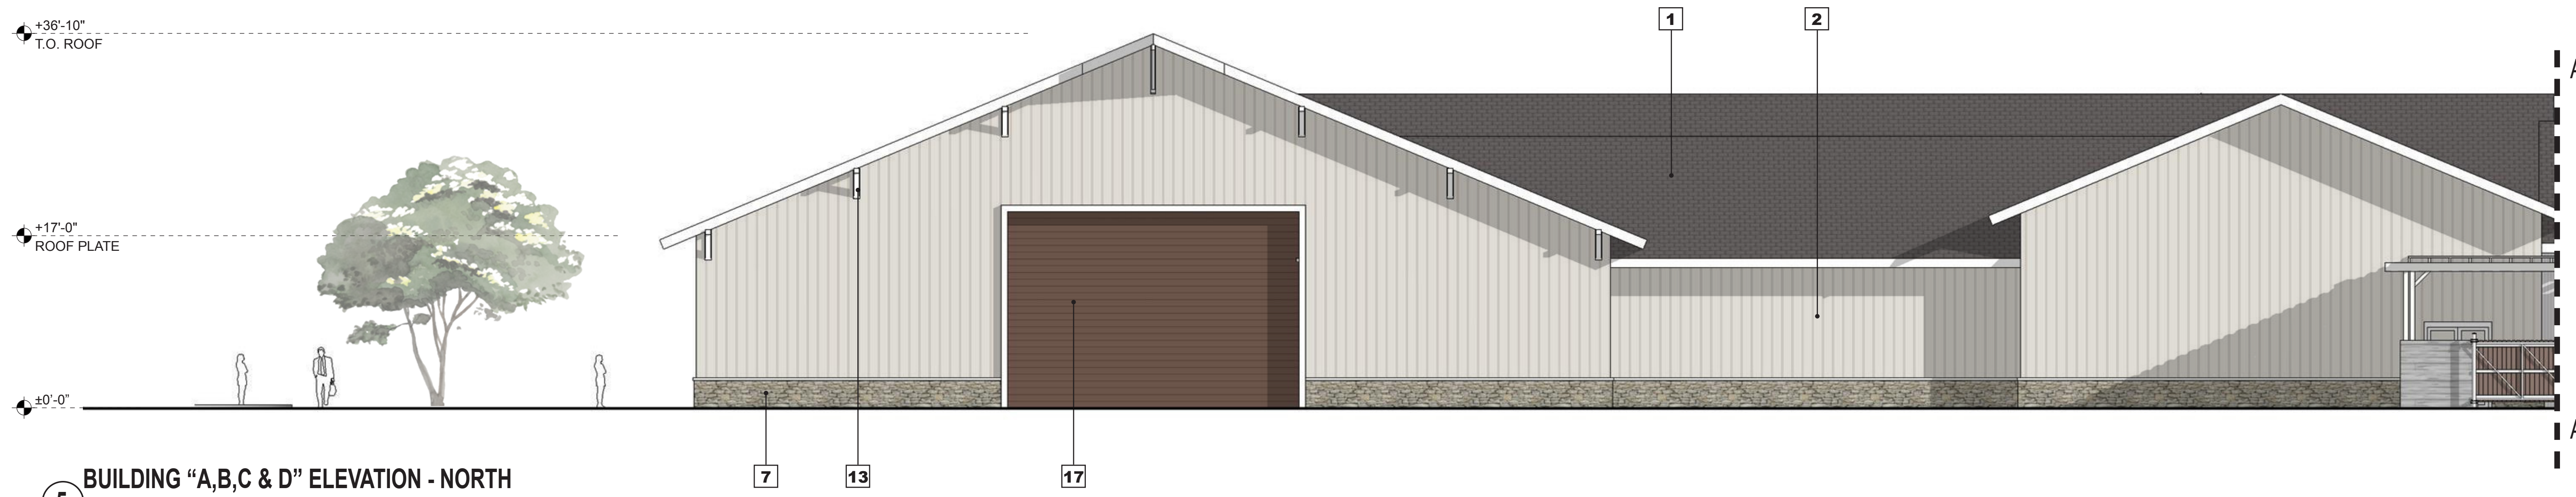


5 BUILDING "A,B,C & D" ELEVATION - NORTH

0 2 4 8
SCALE: 1/8" = 1'-0"

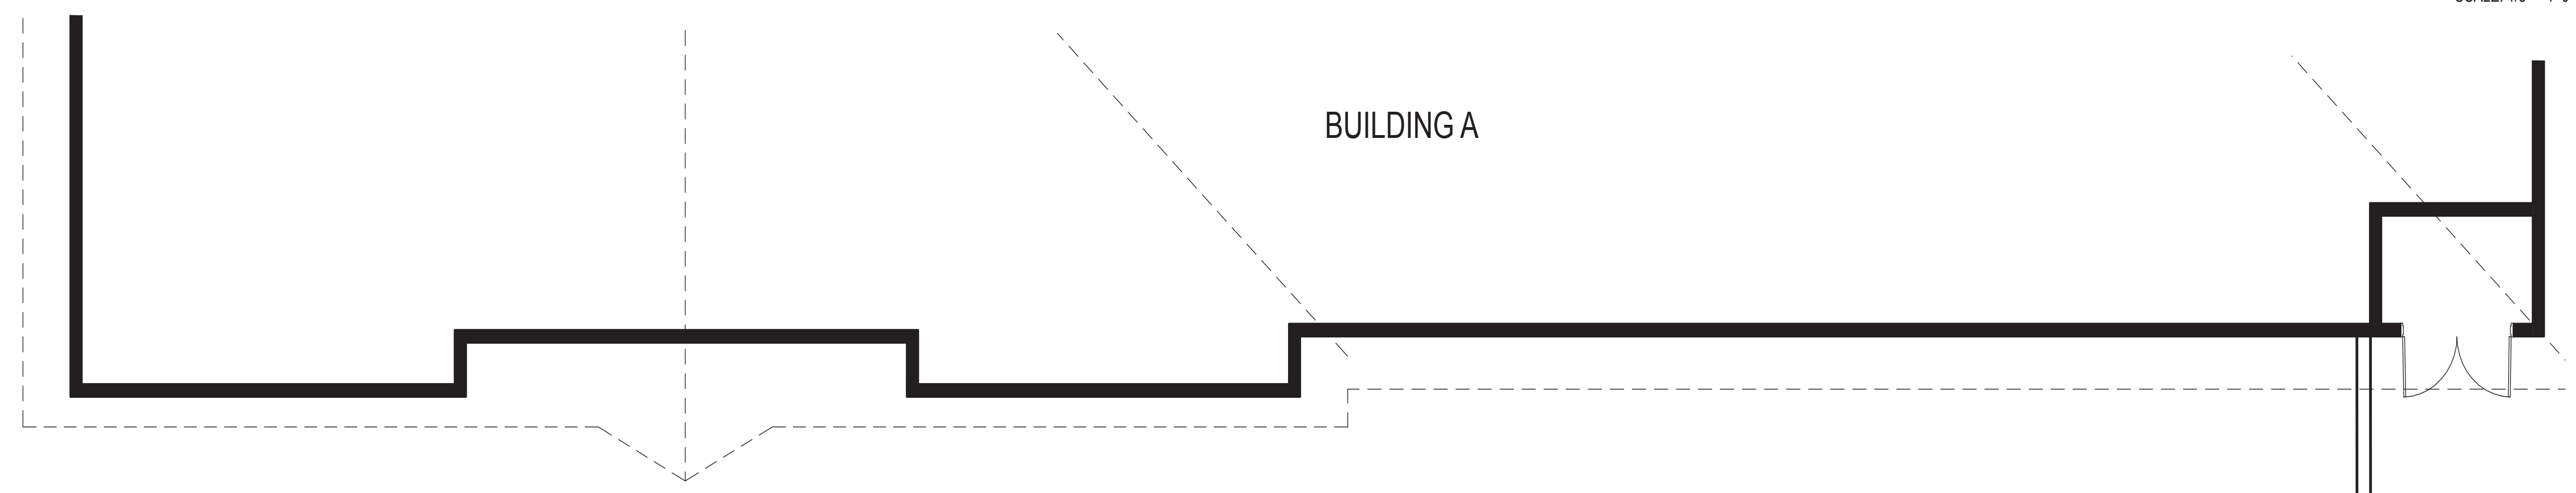


BUILDING "A,B,C & D" - PLAN

0 2 4 8
SCALE: 1/8" = 1'-0"

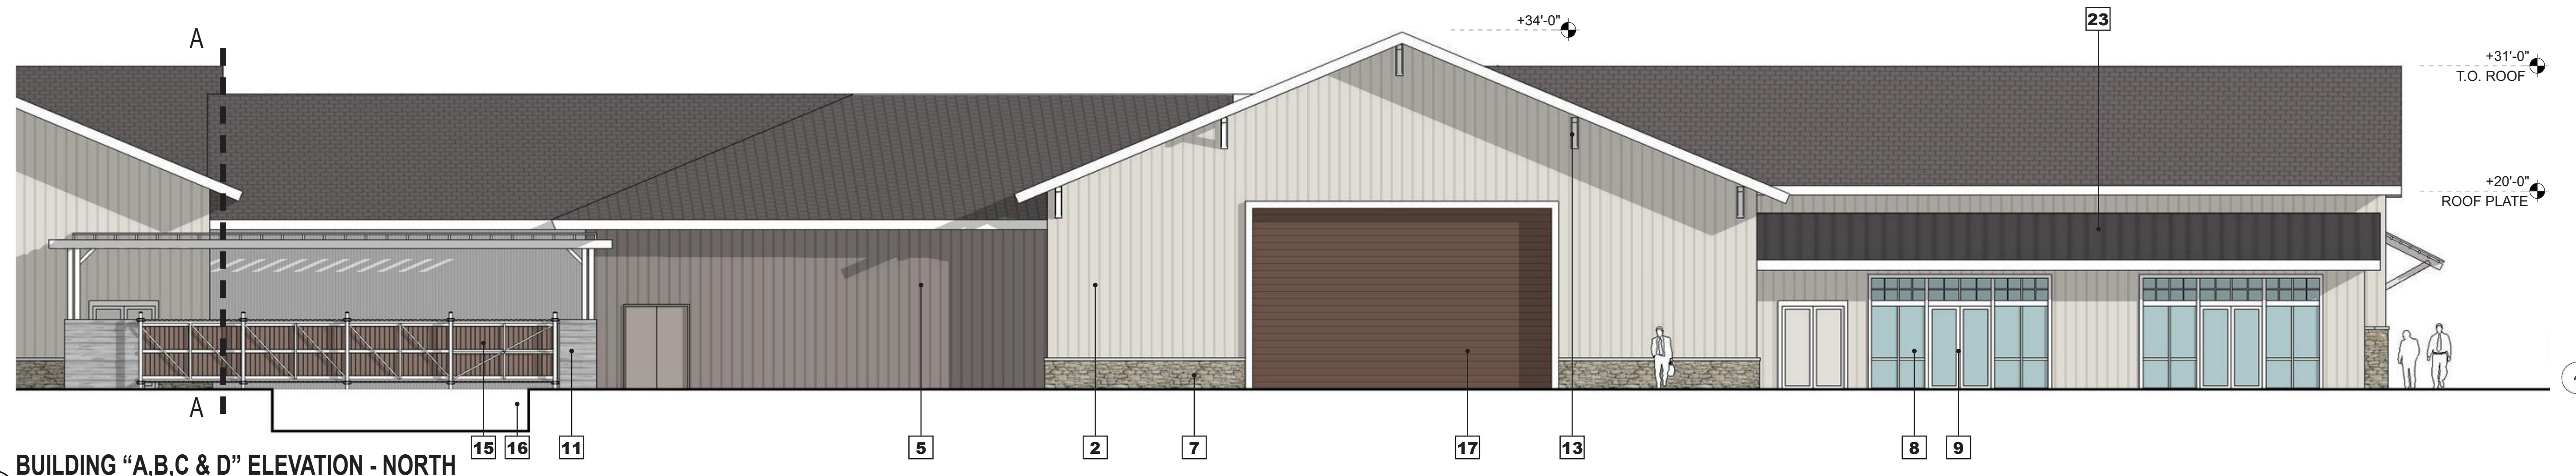

6 BUILDING "A,B,C & D" ELEVATION - NORTH


0 2 4 8
SCALE: 1/8" = 1'-0"

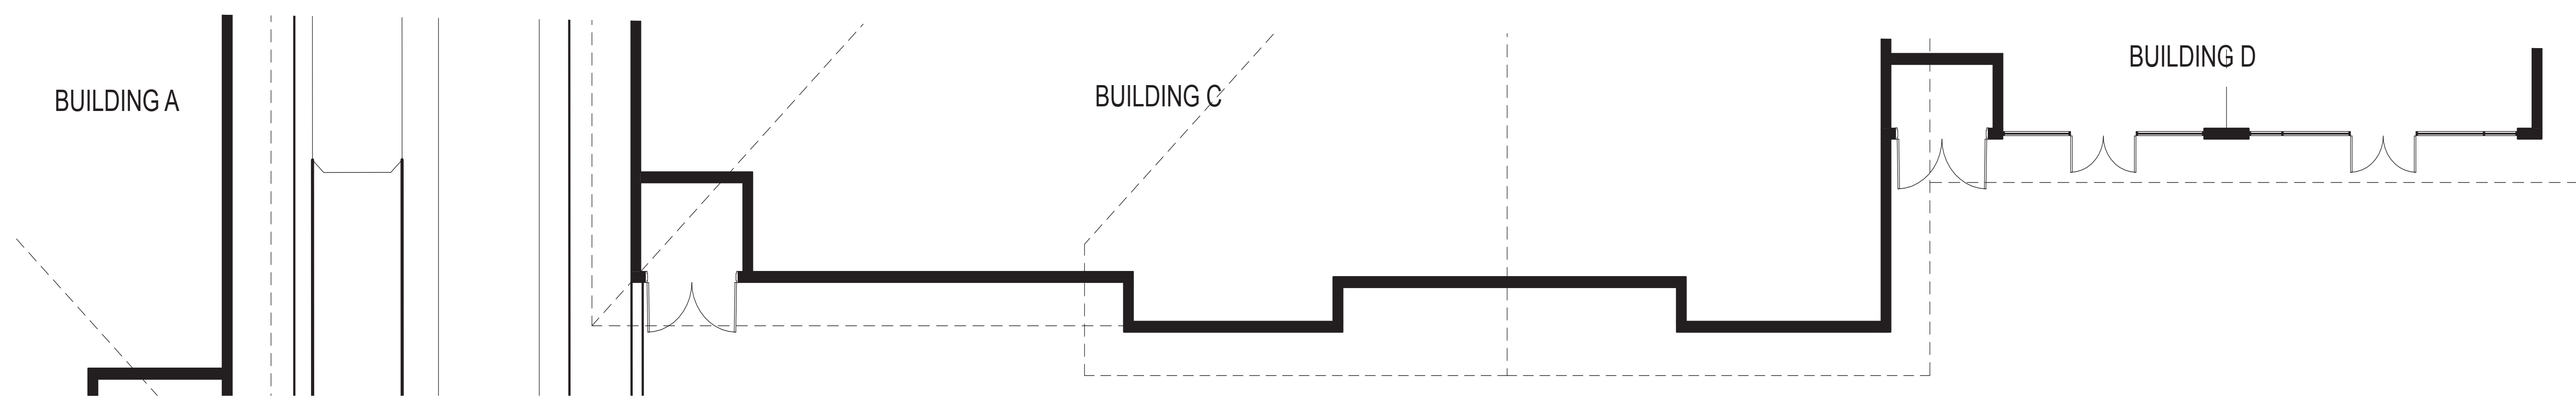


BUILDING "A,B,C & D" - PLAN

0 2 4 8
SCALE: 1/8" = 1'-0"

- LEGEND:**
1. COMPOSITE ROOF SHINGLES
 2. BOARD AND BATTEN SIDING - CREAM
 3. CORRUGATED METAL
 4. HORIZONTAL LAPPED SIDING - GREY
 5. BOARD AND BATTEN SIDING - GREY
 6. BARN DOOR
 7. STONE
 8. GLAZING - CLEAR
 9. STOREFRONT - PAINTED WHITE
 10. GOOSENECK LIGHTING FIXTURE
 11. BOARD FORMED CONCRETE
 12. PAINTED STEEL - CREAM
 13. PAINTED METAL BRACKET
 14. ART MURAL (BY OTHERS)
 15. GATE
 16. LOADING DOCK
 17. HORIZONTAL LAPPED SIDING - BROWN
 18. DISPLAY WINDOW - RETAIL
 19. DISPLAY WINDOW - HISTORICAL
 20. BOARD AND BATTEN SIDING - BROWN
 21. HORIZONTAL LOUVERS
 22. CART STORAGE
 23. STANDING SEAM METAL ROOF
 24. SIGNAGE COPY AREA

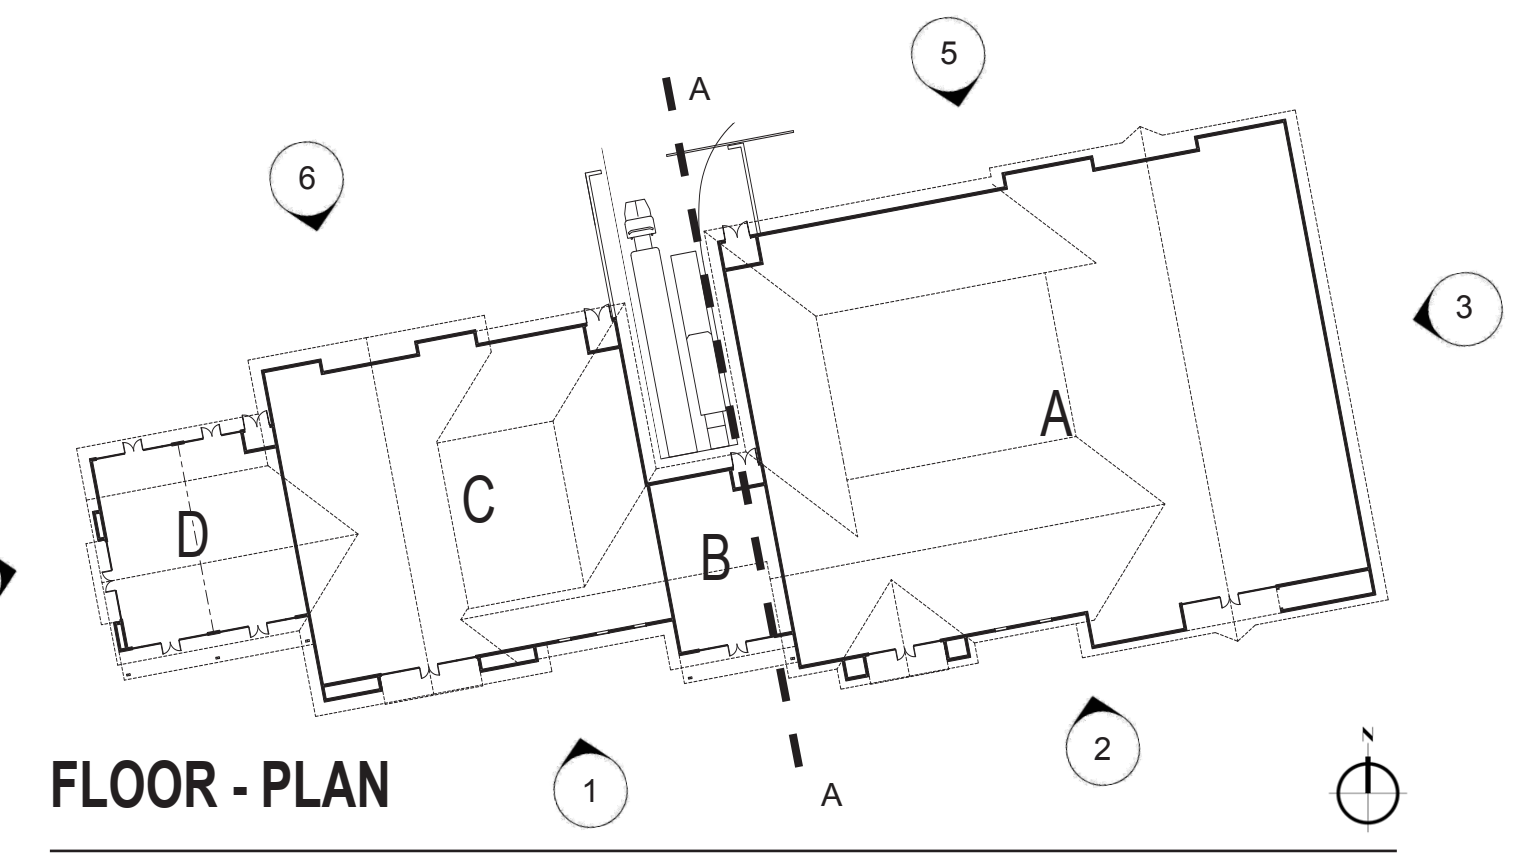

FLOOR - PLAN

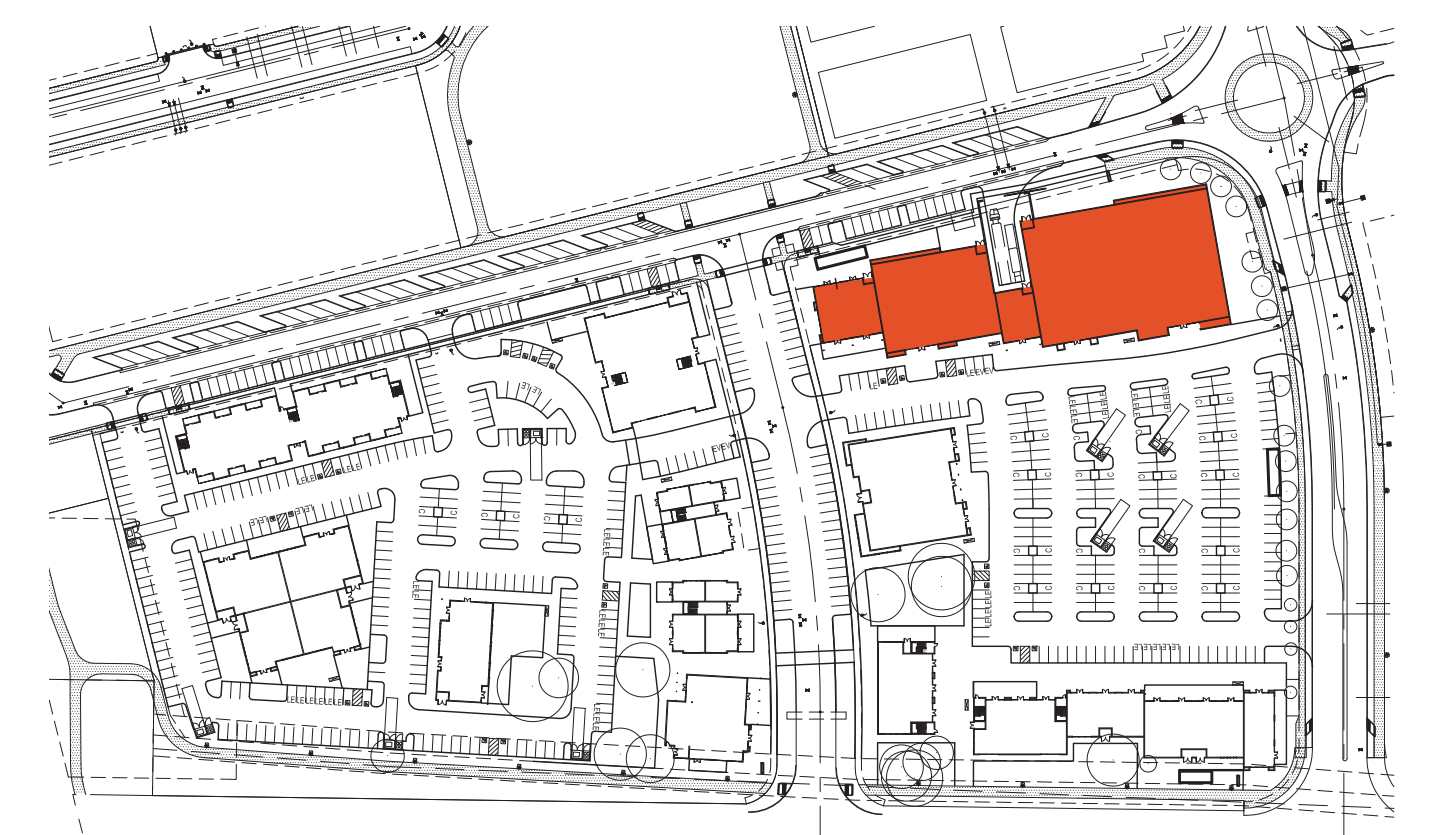


KEY - PLAN




THE CANNERY - COMMERCIAL DISTRICT


DAVIS, CA
MARCH, 14, 2016

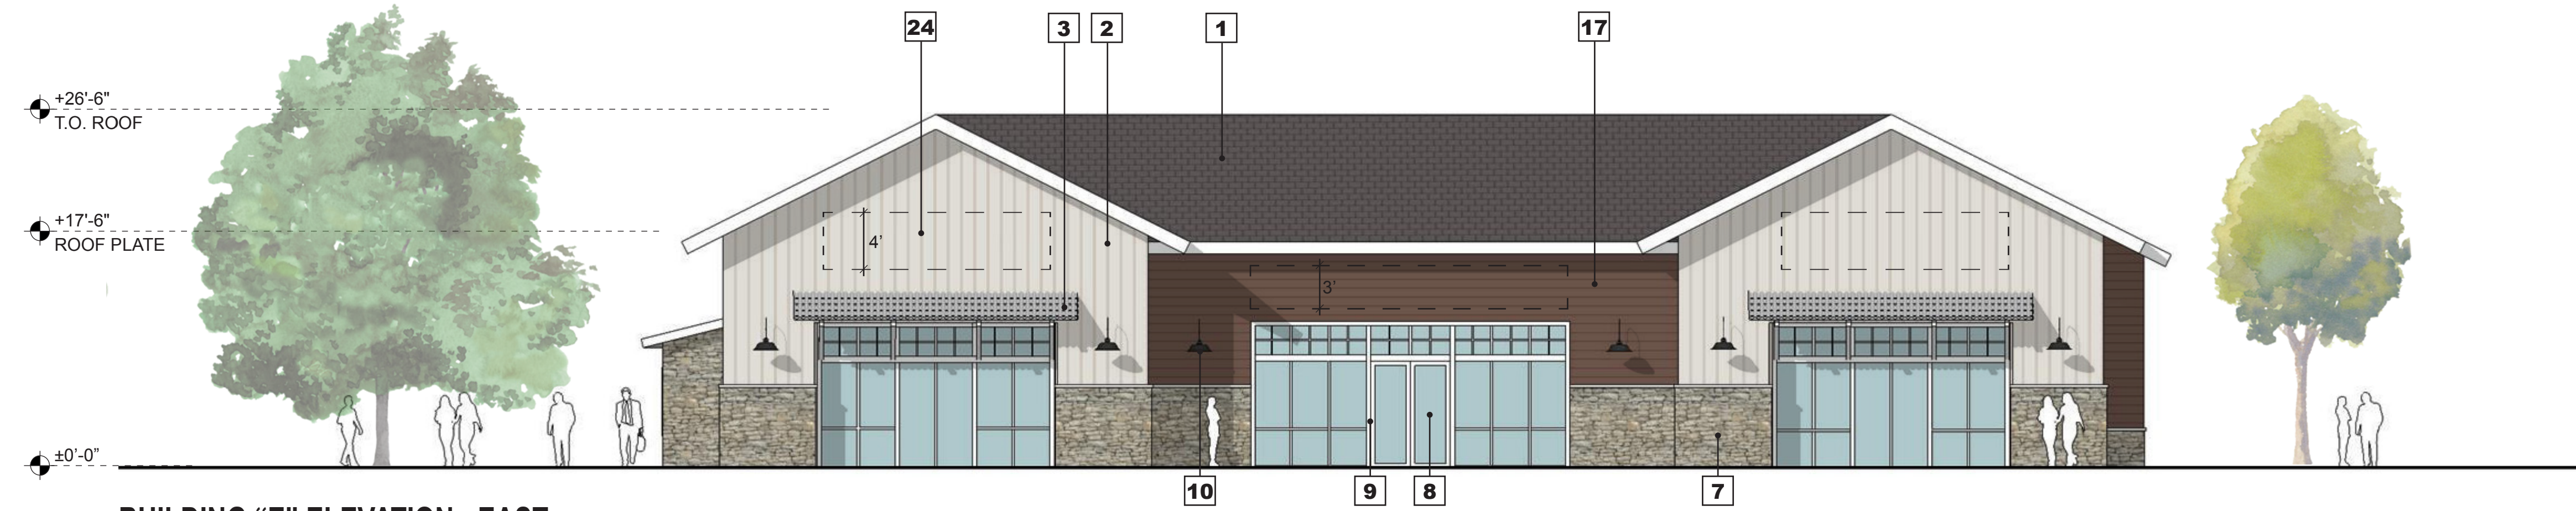


1 BUILDING "E" ELEVATION - EAST

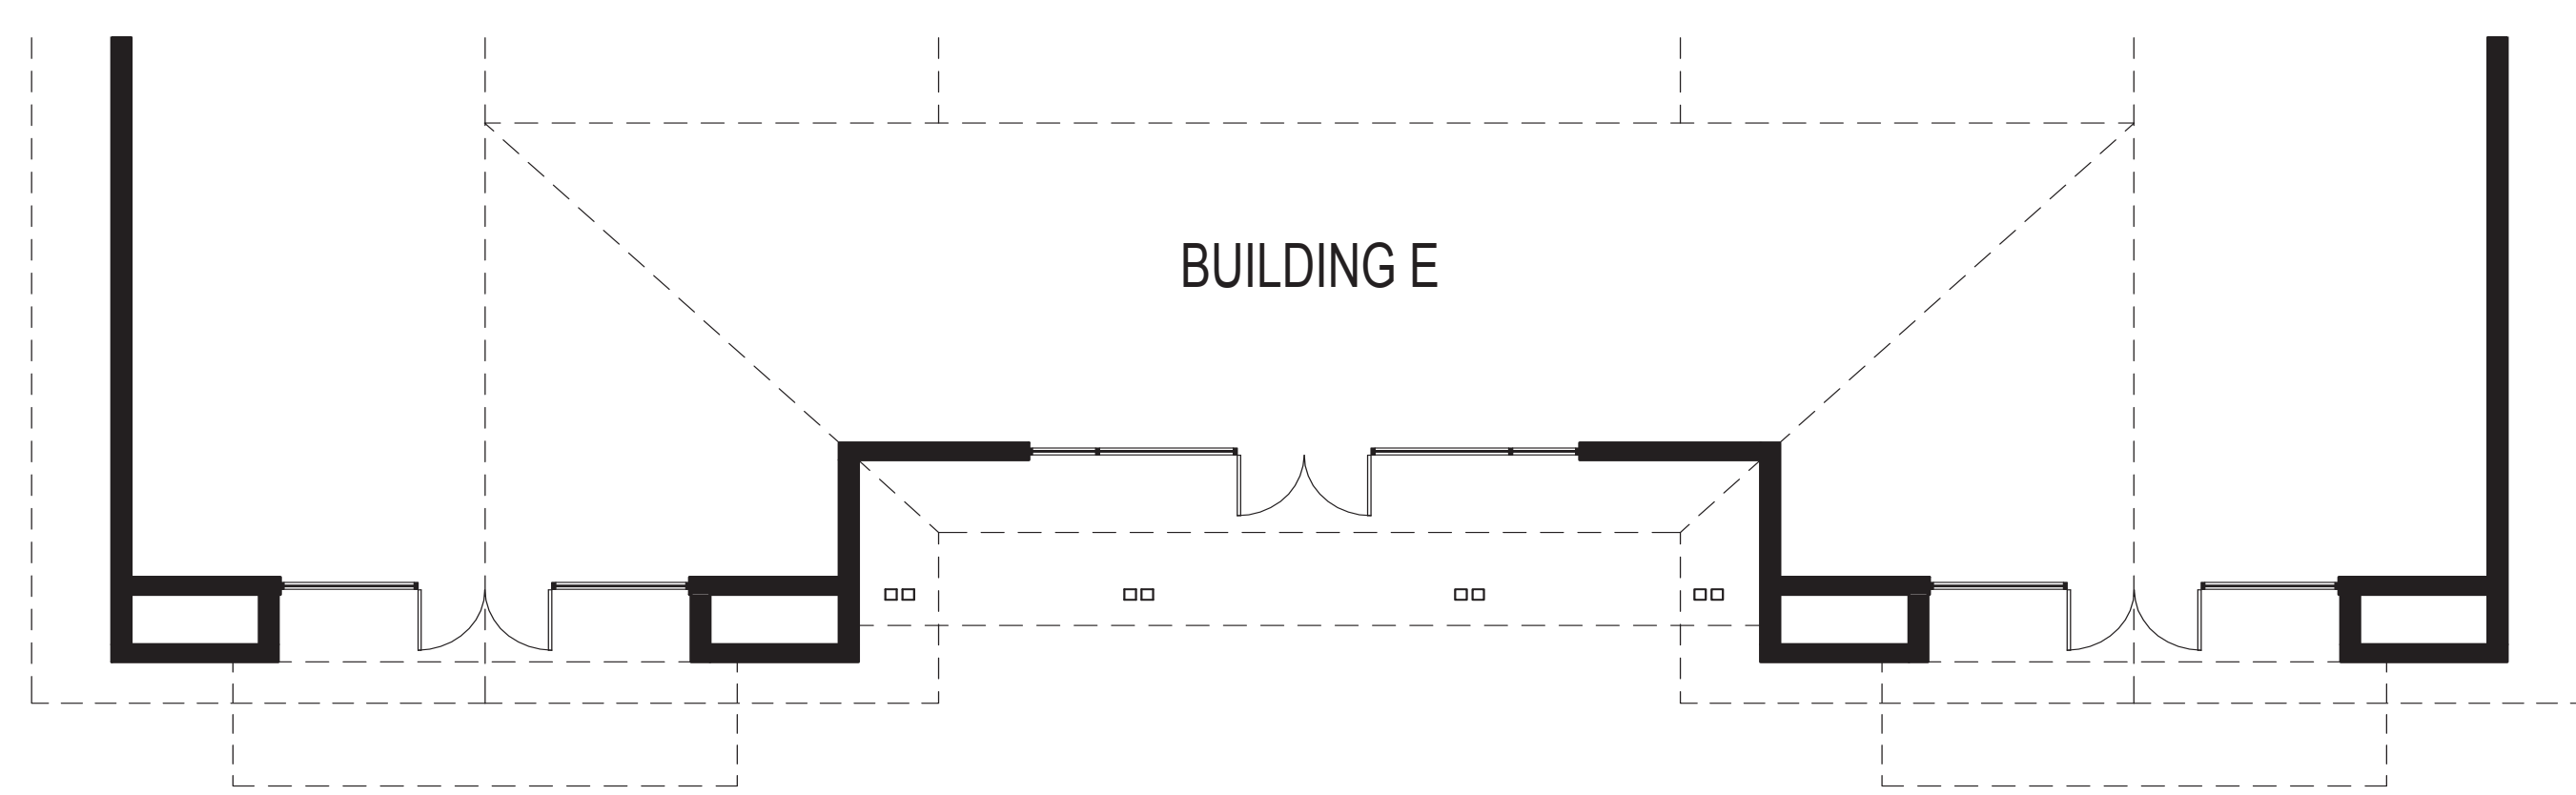

BUILDING "E" - PLAN

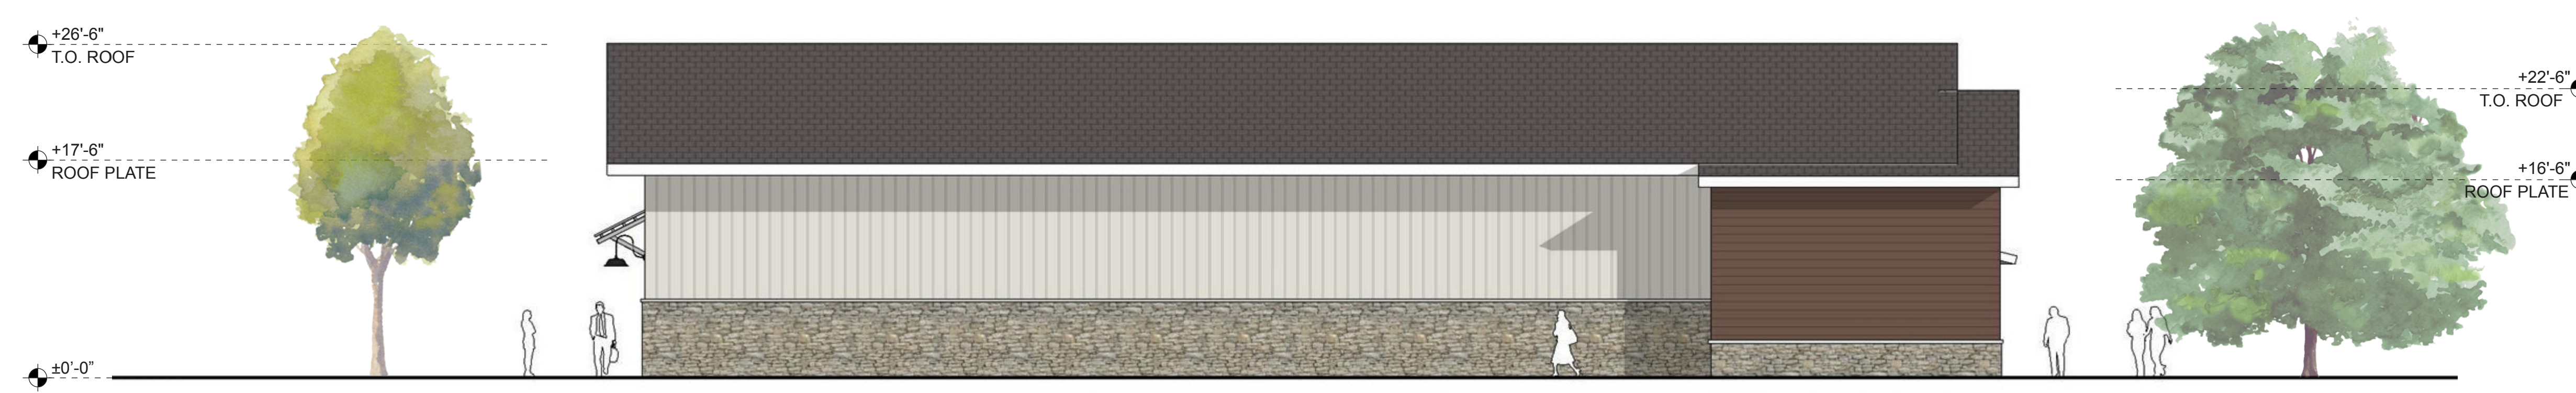


2 BUILDING "E" ELEVATION - NORTH

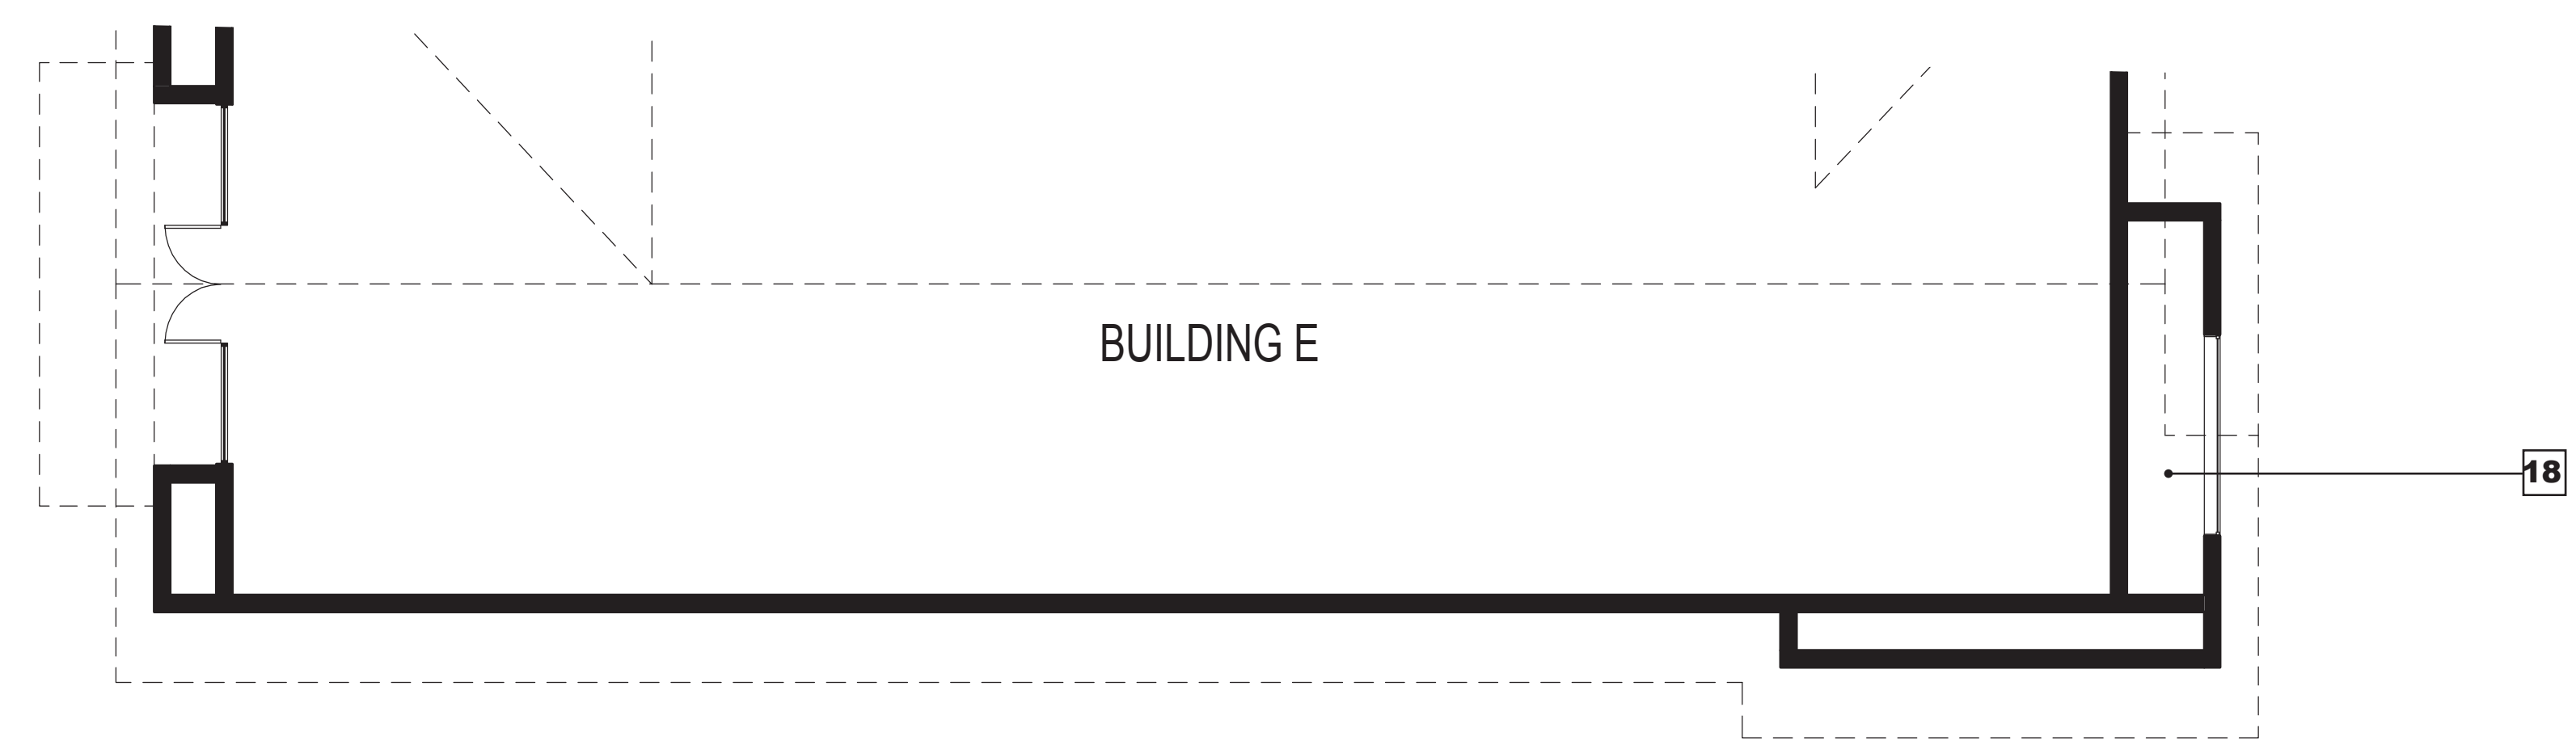


BUILDING "E" - PLAN


- LEGEND:**
1. COMPOSITE ROOF SHINGLES
 2. BOARD AND BATTEN SIDING - CREAM
 3. CORRUGATED METAL
 4. HORIZONTAL LAPPED SIDING - GREY
 5. BOARD AND BATTEN SIDING - GREY
 6. BARN DOOR
 7. STONE
 8. GLAZING - CLEAR
 9. STOREFRONT - PAINTED WHITE
 10. GOOSENECK LIGHTING FIXTURE
 11. BOARD FORMED CONCRETE
 12. PAINTED STEEL - CREAM
 13. PAINTED METAL BRACKET
 14. ART MURAL (BY OTHERS)
 15. GATE
 16. LOADING DOCK
 17. HORIZONTAL LAPPED SIDING - BROWN
 18. DISPLAY WINDOW - RETAIL
 19. DISPLAY WINDOW - HISTORICAL
 20. BOARD AND BATTEN SIDING - BROWN
 21. HORIZONTAL LOUVERS
 22. CART STORAGE
 23. STANDING SEAM METAL ROOF
 24. SIGNAGE COPY AREA

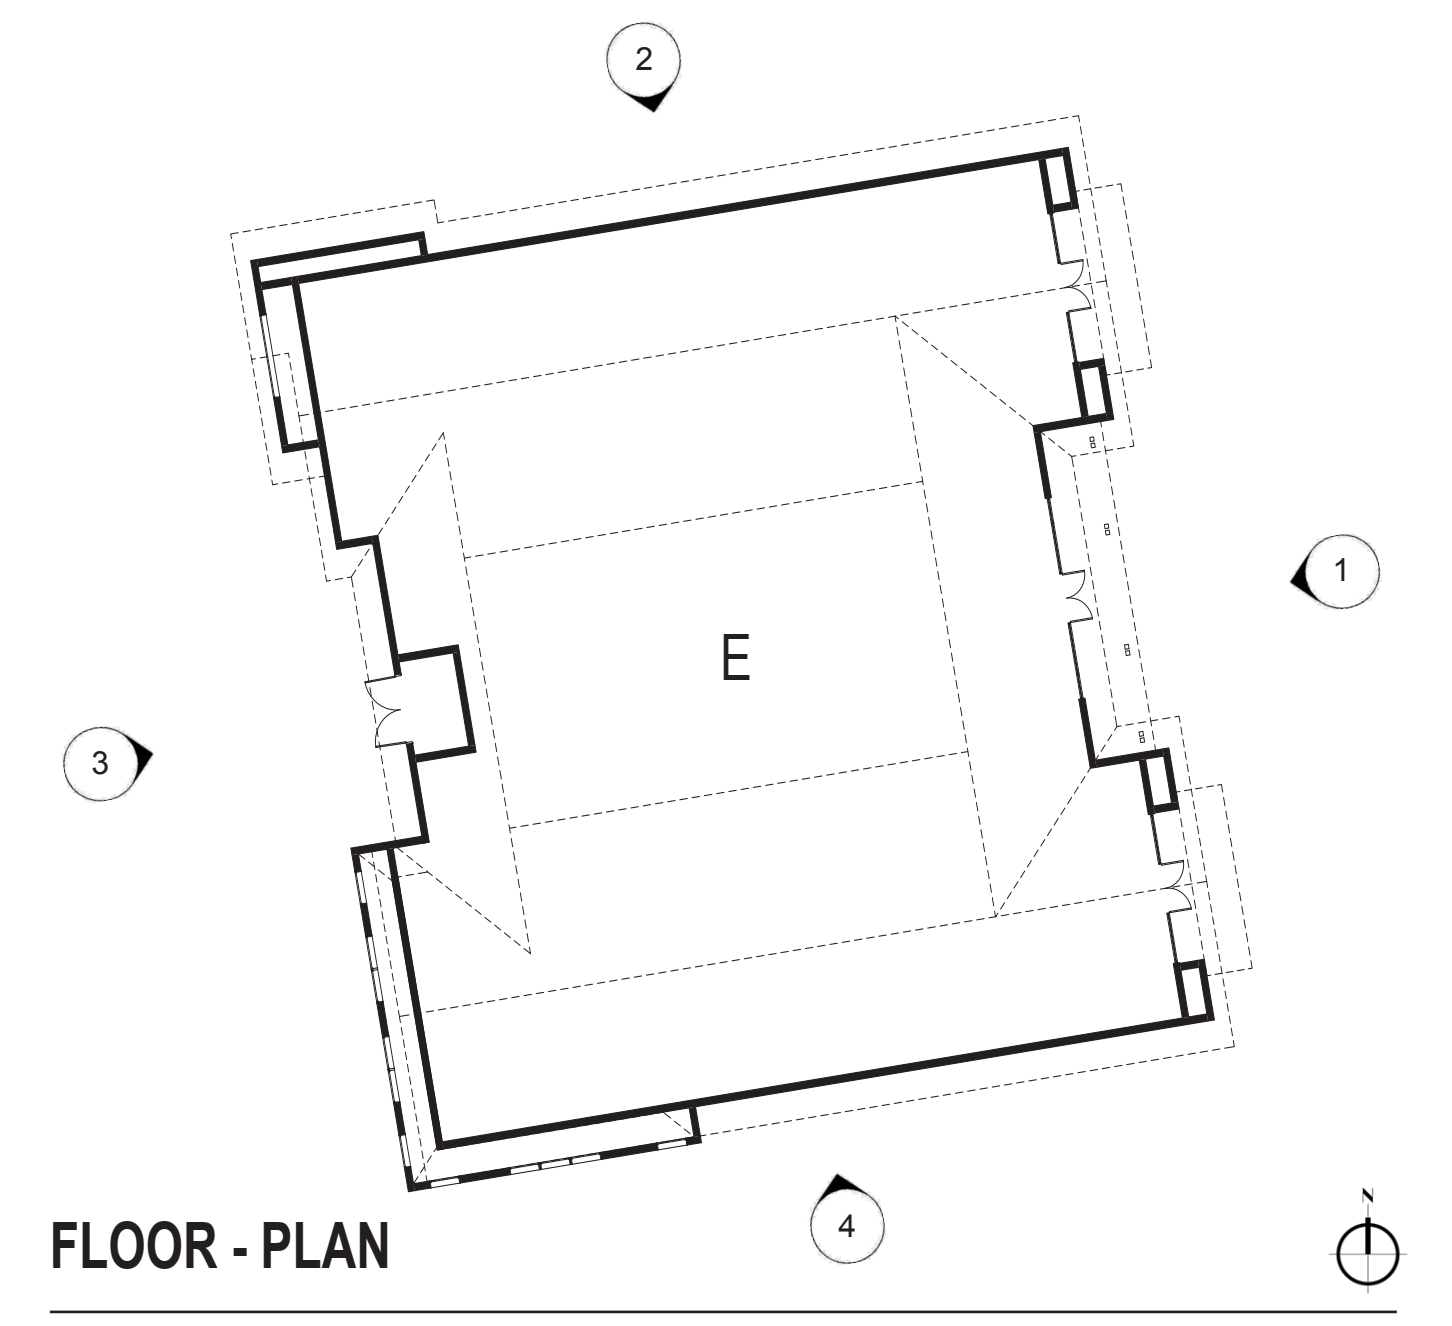


FLOOR - PLAN

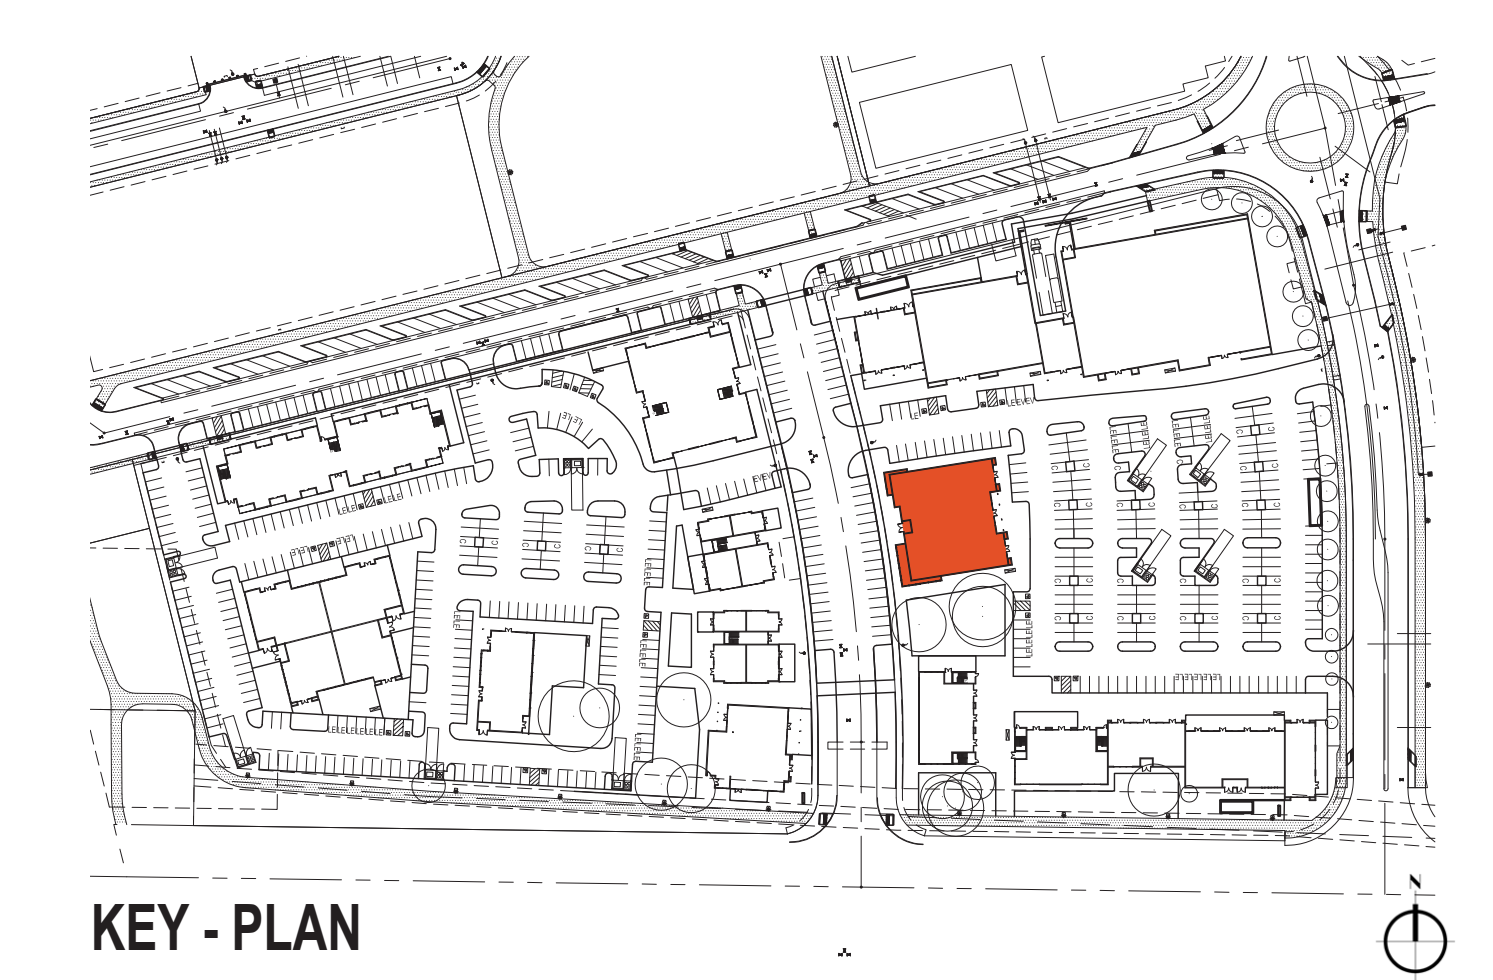


KEY - PLAN

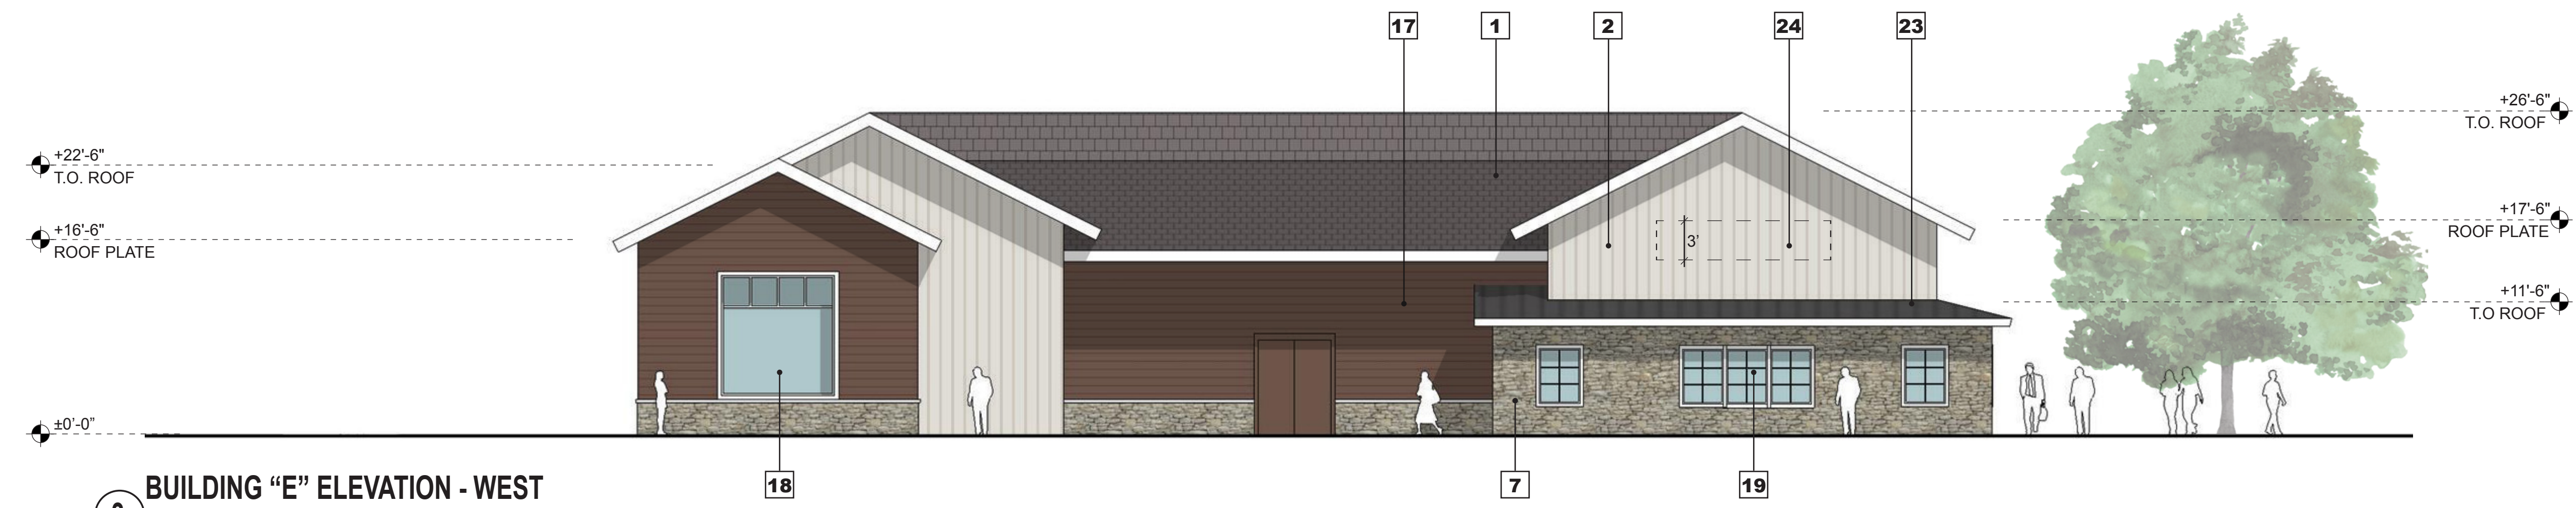


3 BUILDING "E" ELEVATION - WEST

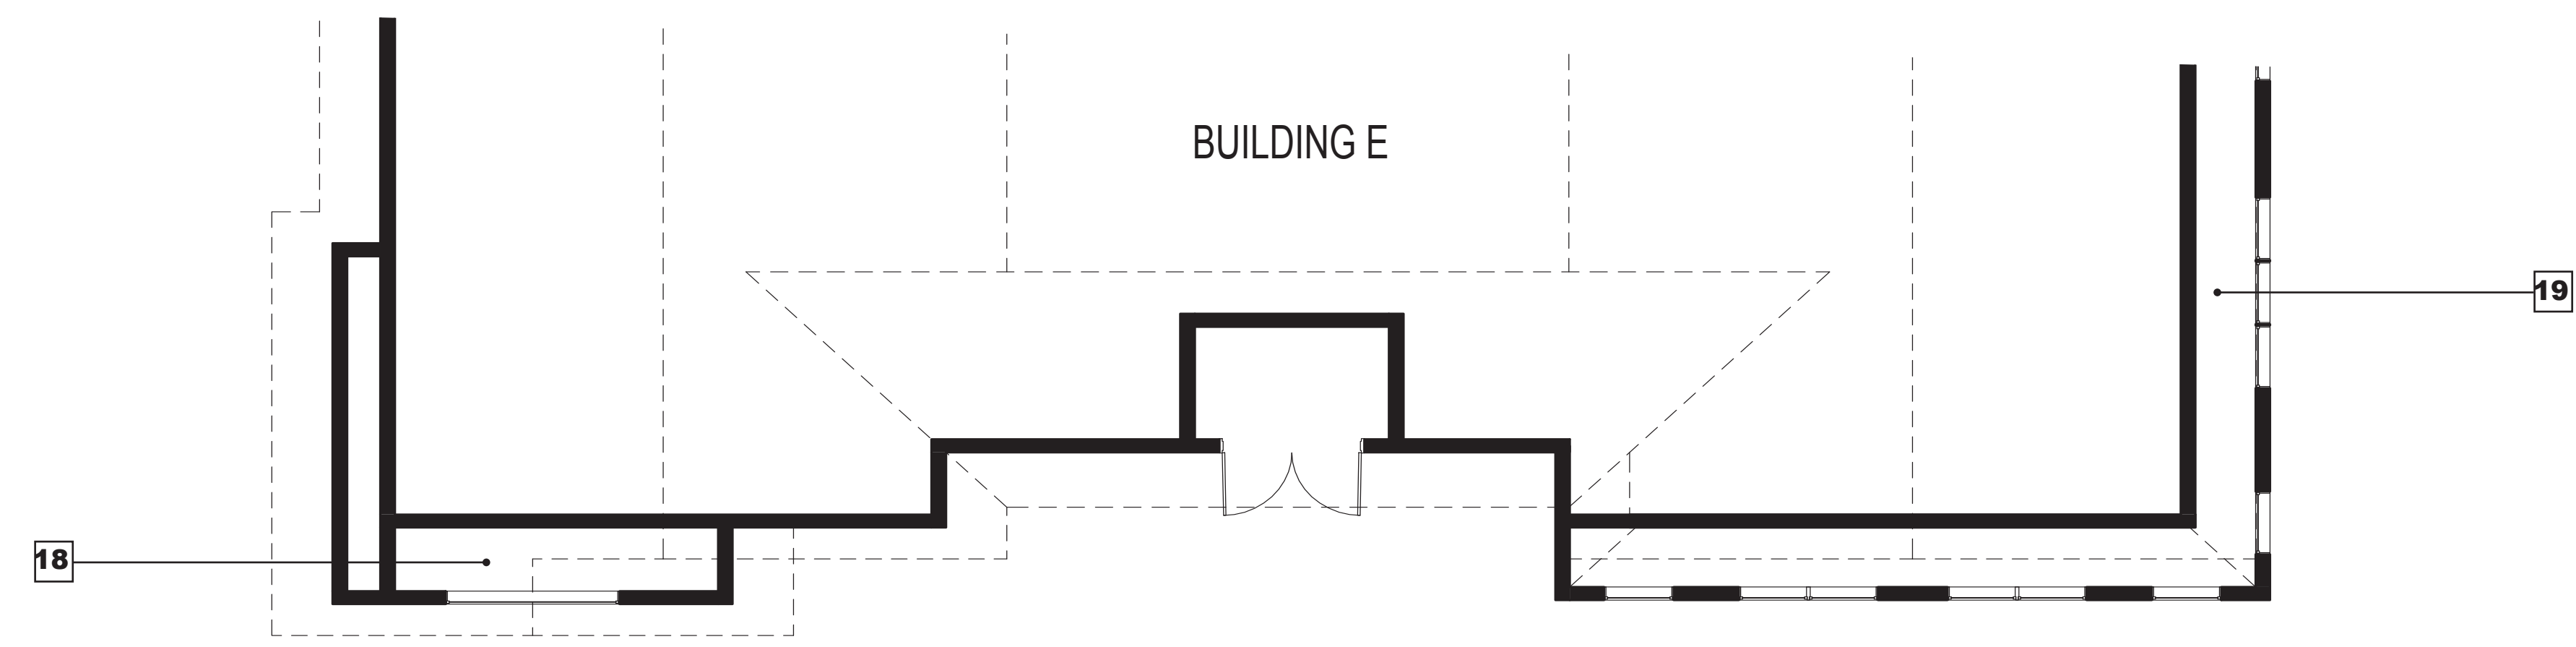

BUILDING "E" - PLAN

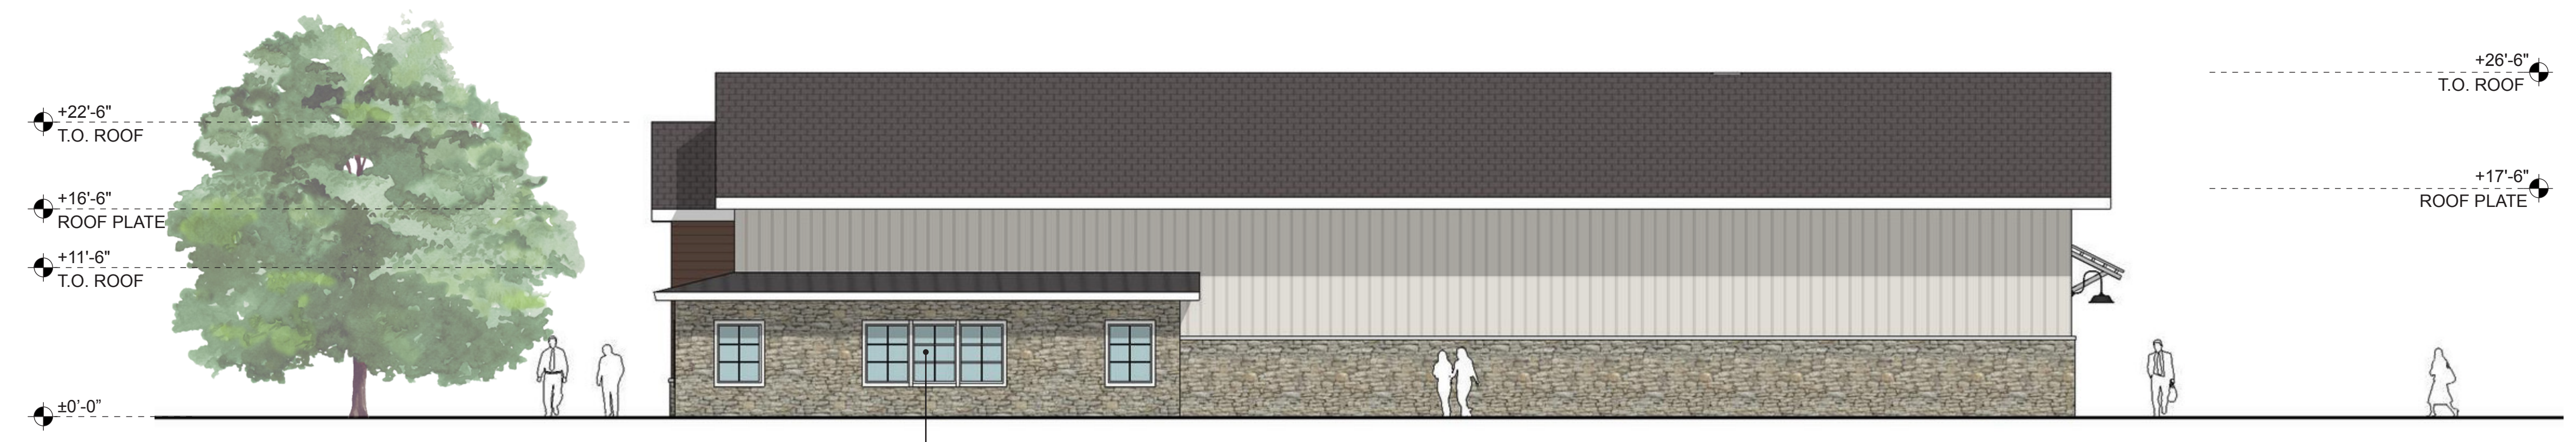


4 BUILDING "E" ELEVATION - SOUTH

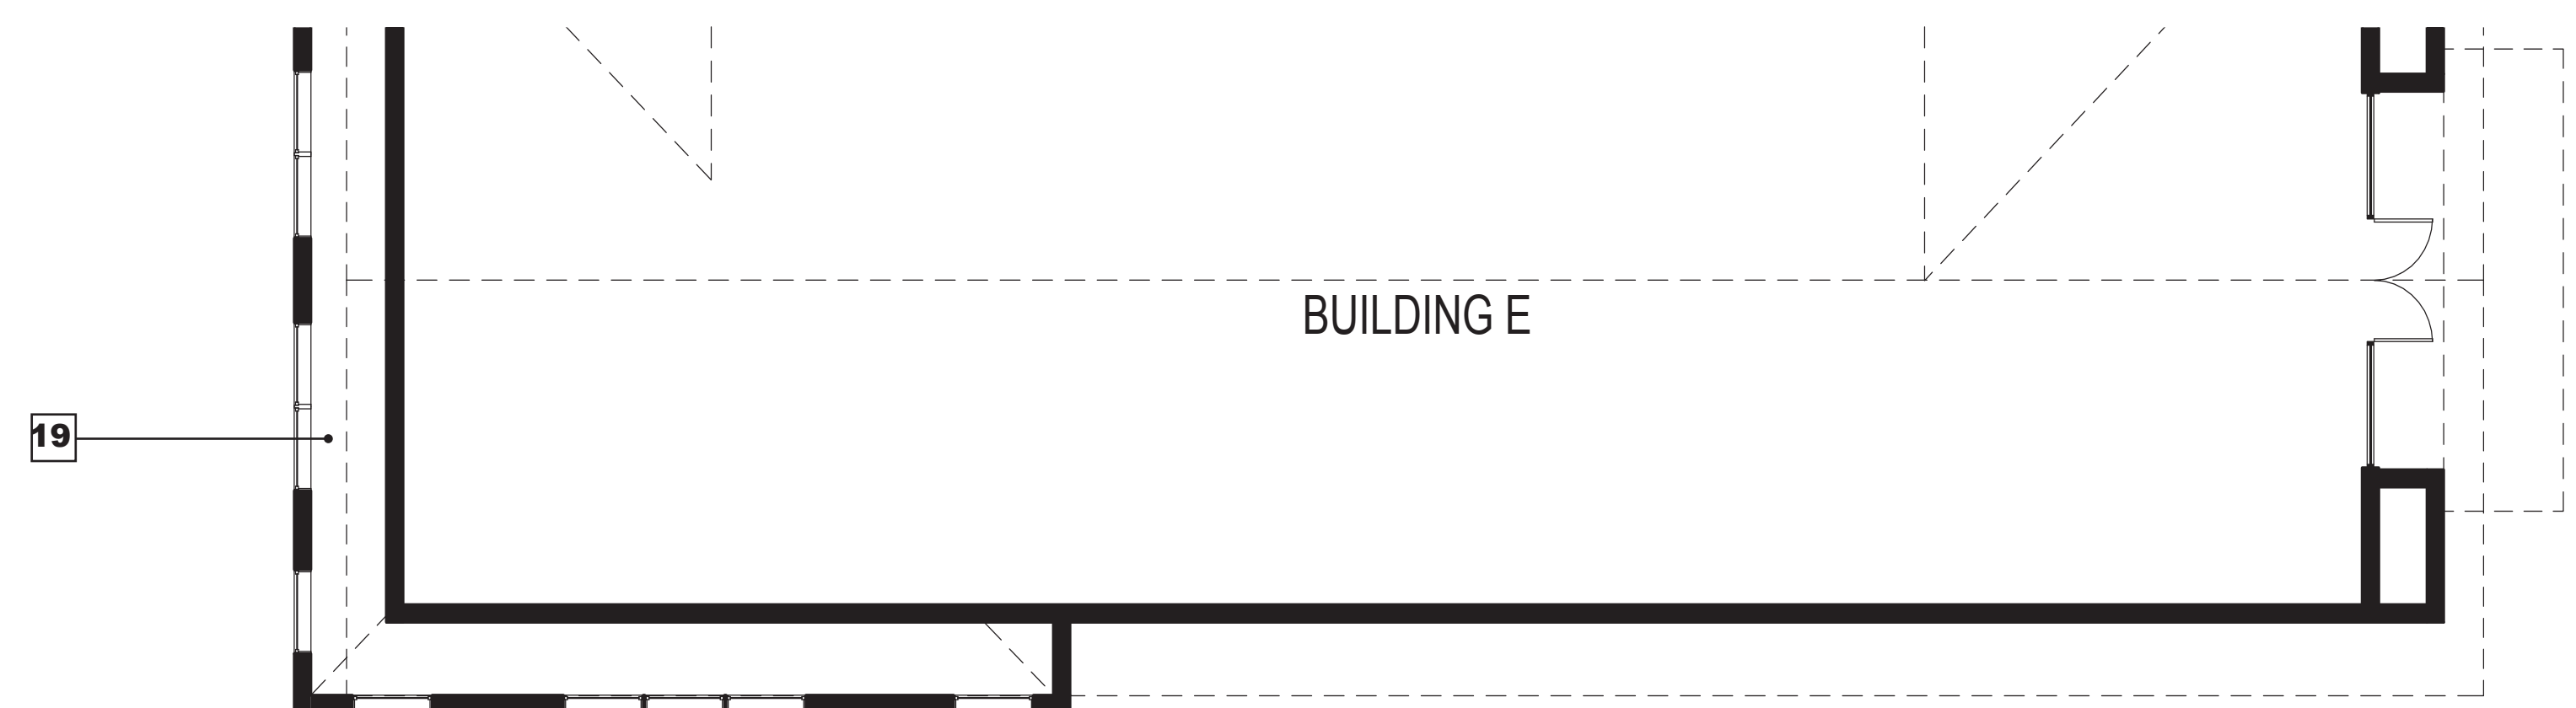


BUILDING "E" - PLAN

- LEGEND:**
1. COMPOSITE ROOF SHINGLES
 2. BOARD AND BATTEN SIDING - CREAM
 3. CORRUGATED METAL
 4. HORIZONTAL LAPPED SIDING - GREY
 5. BOARD AND BATTEN SIDING - GREY
 6. BARN DOOR
 7. STONE
 8. GLAZING - CLEAR
 9. STOREFRONT - PAINTED WHITE
 10. GOOSENECK LIGHTING FIXTURE
 11. BOARD FORMED CONCRETE
 12. PAINTED STEEL - CREAM
 13. PAINTED METAL BRACKET
 14. ART MURAL (BY OTHERS)
 15. GATE
 16. LOADING DOCK
 17. HORIZONTAL LAPPED SIDING - BROWN
 18. DISPLAY WINDOW - RETAIL
 19. DISPLAY WINDOW - HISTORICAL
 20. BOARD AND BATTEN SIDING - BROWN
 21. HORIZONTAL LOUVERS
 22. CART STORAGE
 23. STANDING SEAM METAL ROOF
 24. SIGNAGE COPY AREA

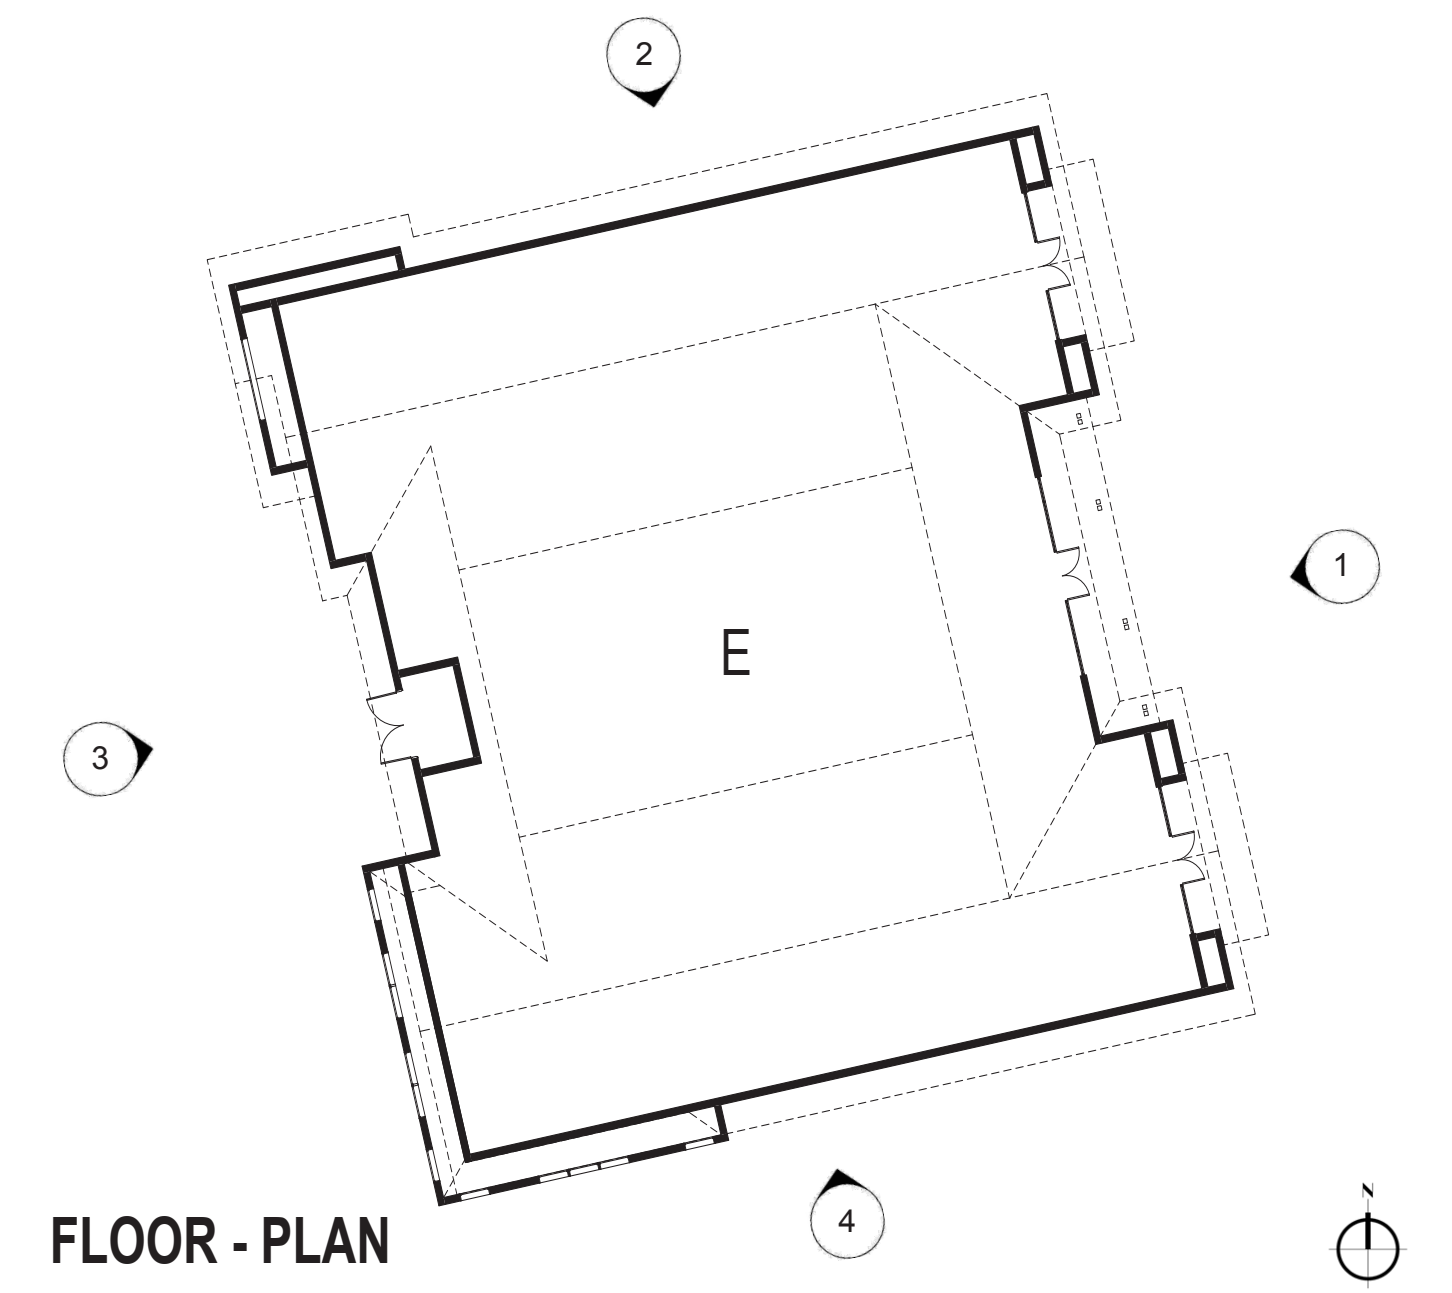

FLOOR - PLAN

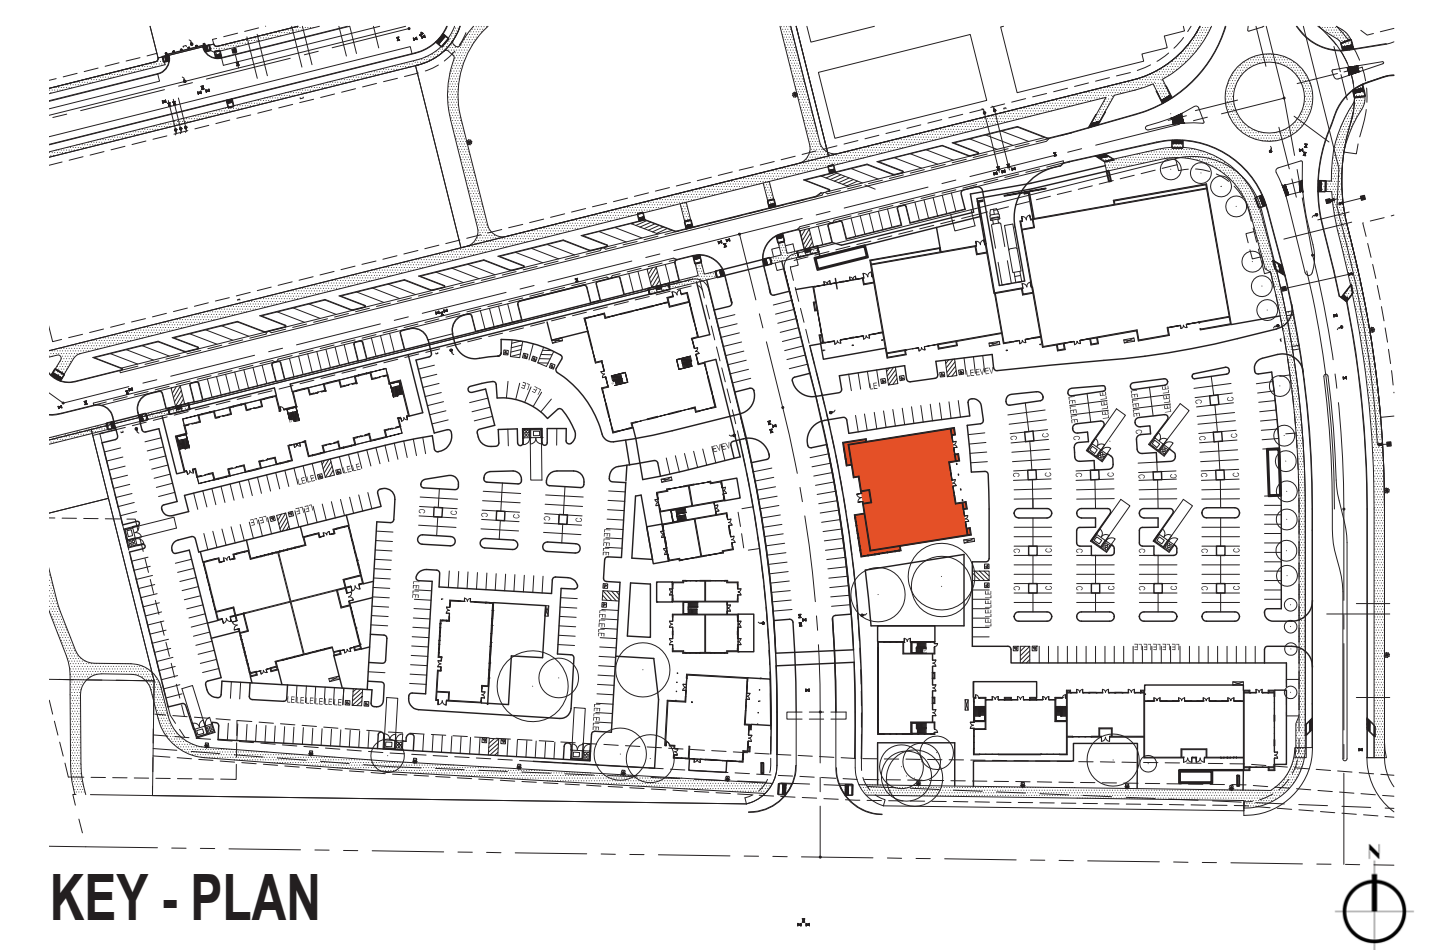

KEY - PLAN




BUILDING "F" ELEVATION - EAST




BUILDING "F" ELEVATION - NORTH

- LEGEND:**
1. COMPOSITE ROOF SHINGLES
 2. BOARD AND BATTEN SIDING - CREAM
 3. CORRUGATED METAL
 4. HORIZONTAL LAPPED SIDING - GREY
 5. BOARD AND BATTEN SIDING - GREY
 6. BARN DOOR
 7. STONE
 8. GLAZING - CLEAR
 9. STOREFRONT - PAINTED WHITE
 10. GOOSENECK LIGHTING FIXTURE
 11. BOARD FORMED CONCRETE
 12. PAINTED STEEL - CREAM
 13. PAINTED METAL BRACKET
 14. ART MURAL (BY OTHERS)
 15. GATE
 16. LOADING DOCK
 17. HORIZONTAL LAPPED SIDING - BROWN
 18. DISPLAY WINDOW - RETAIL
 19. DISPLAY WINDOW - HISTORICAL
 20. BOARD AND BATTEN SIDING - BROWN
 21. HORIZONTAL LOUVERS
 22. CART STORAGE
 23. STANDING SEAM METAL ROOF
 24. SIGNAGE COPY AREA

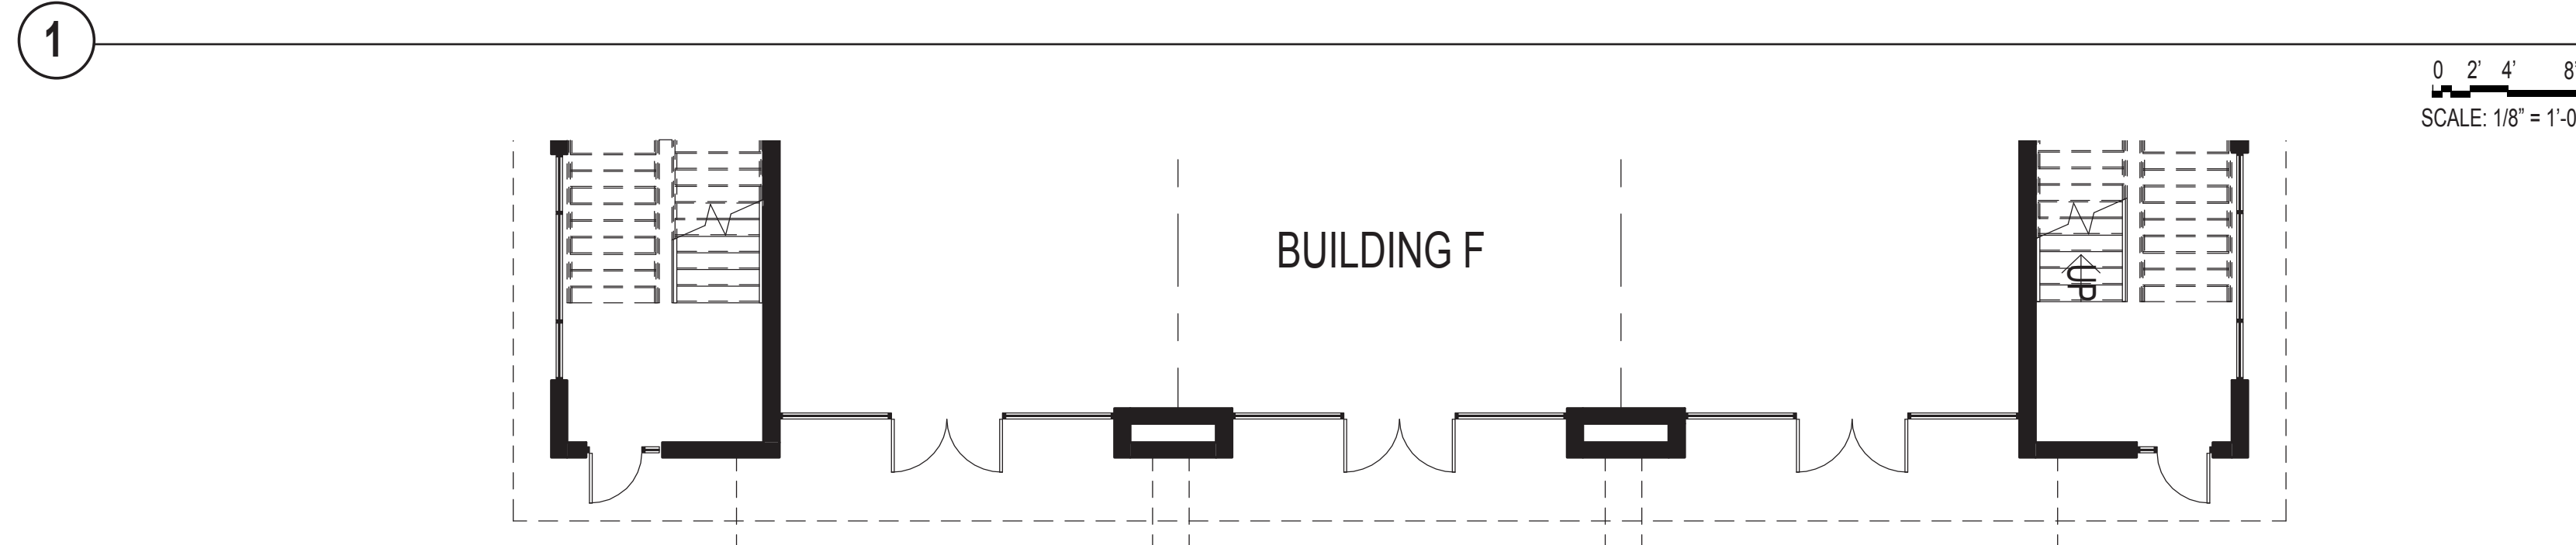

BUILDING "F" - PLAN

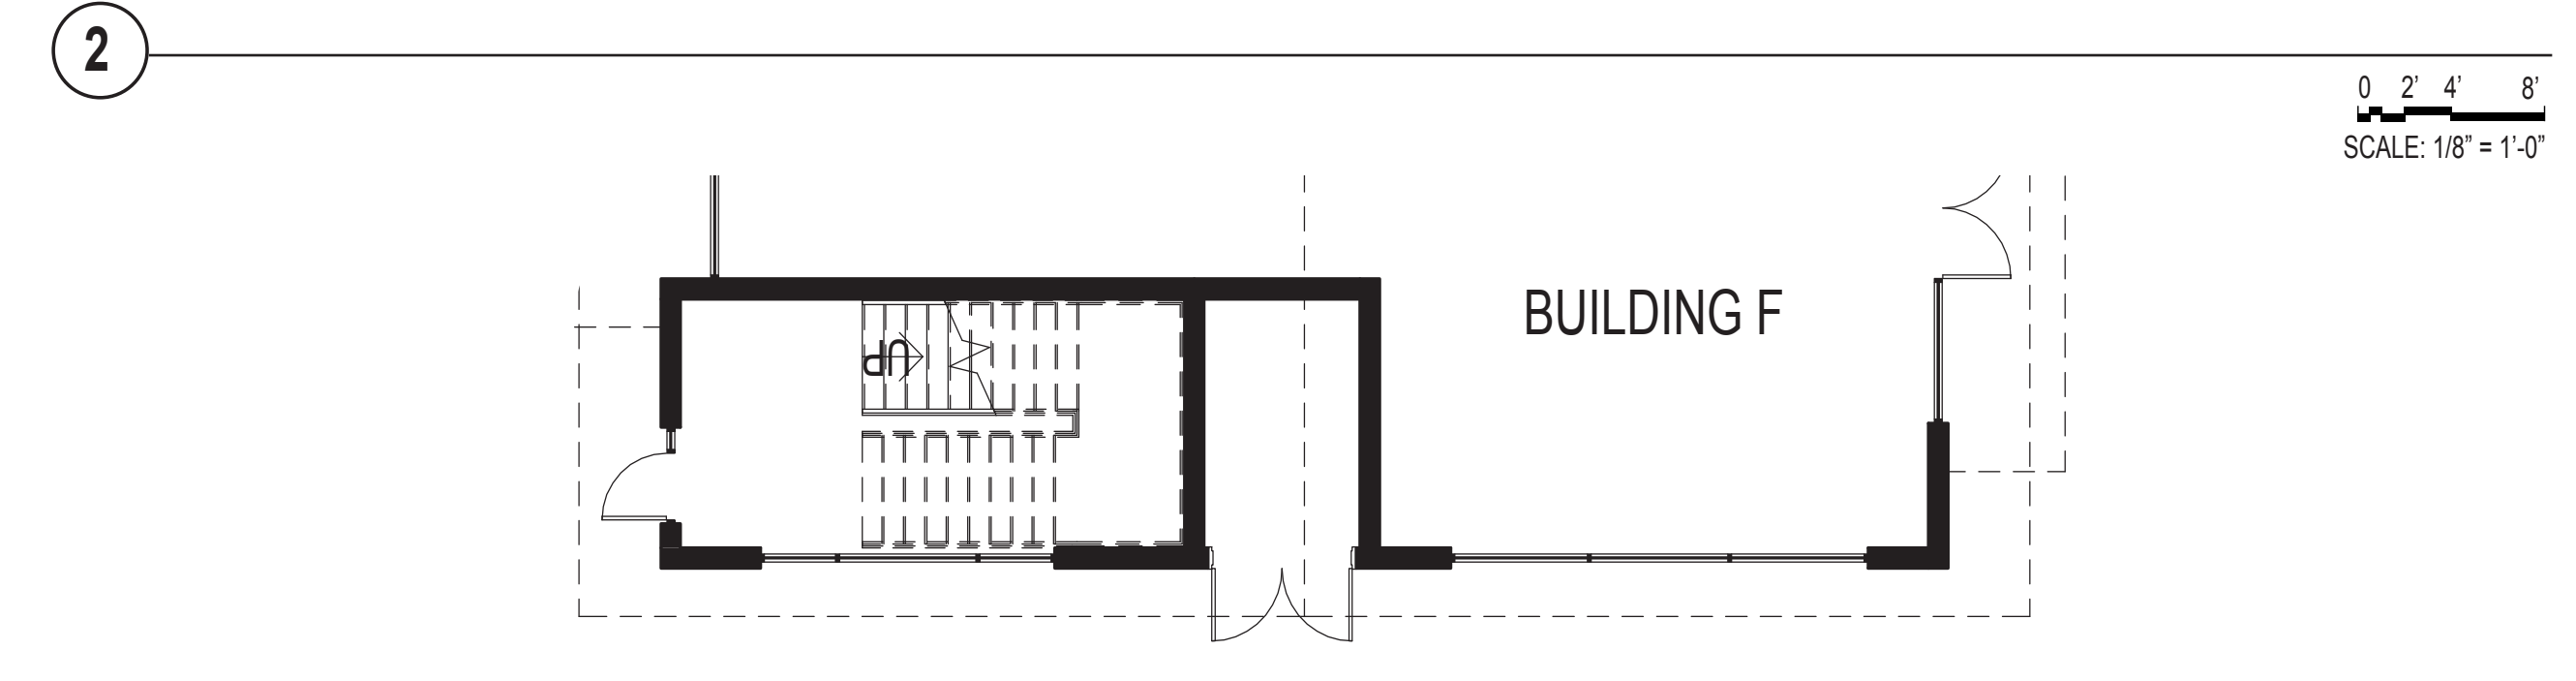


BUILDING "F" - PLAN




BUILDING "F" ELEVATION - WEST




BUILDING "F" ELEVATION - SOUTH

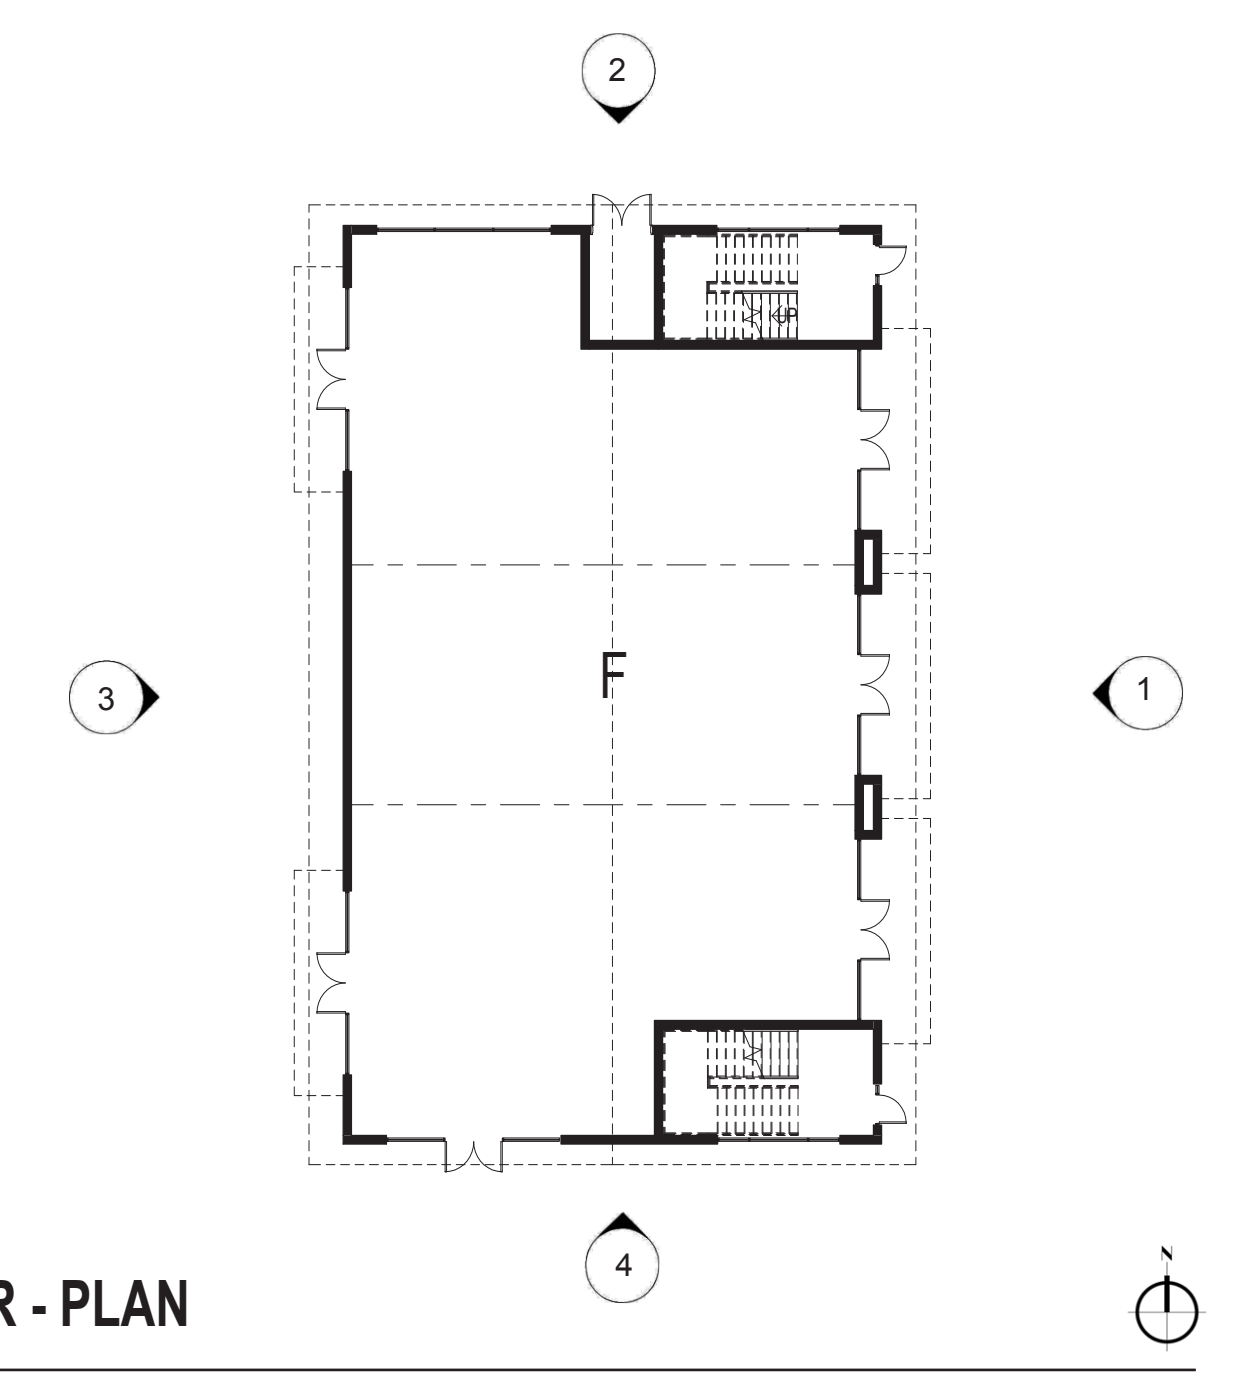


FLOOR - PLAN

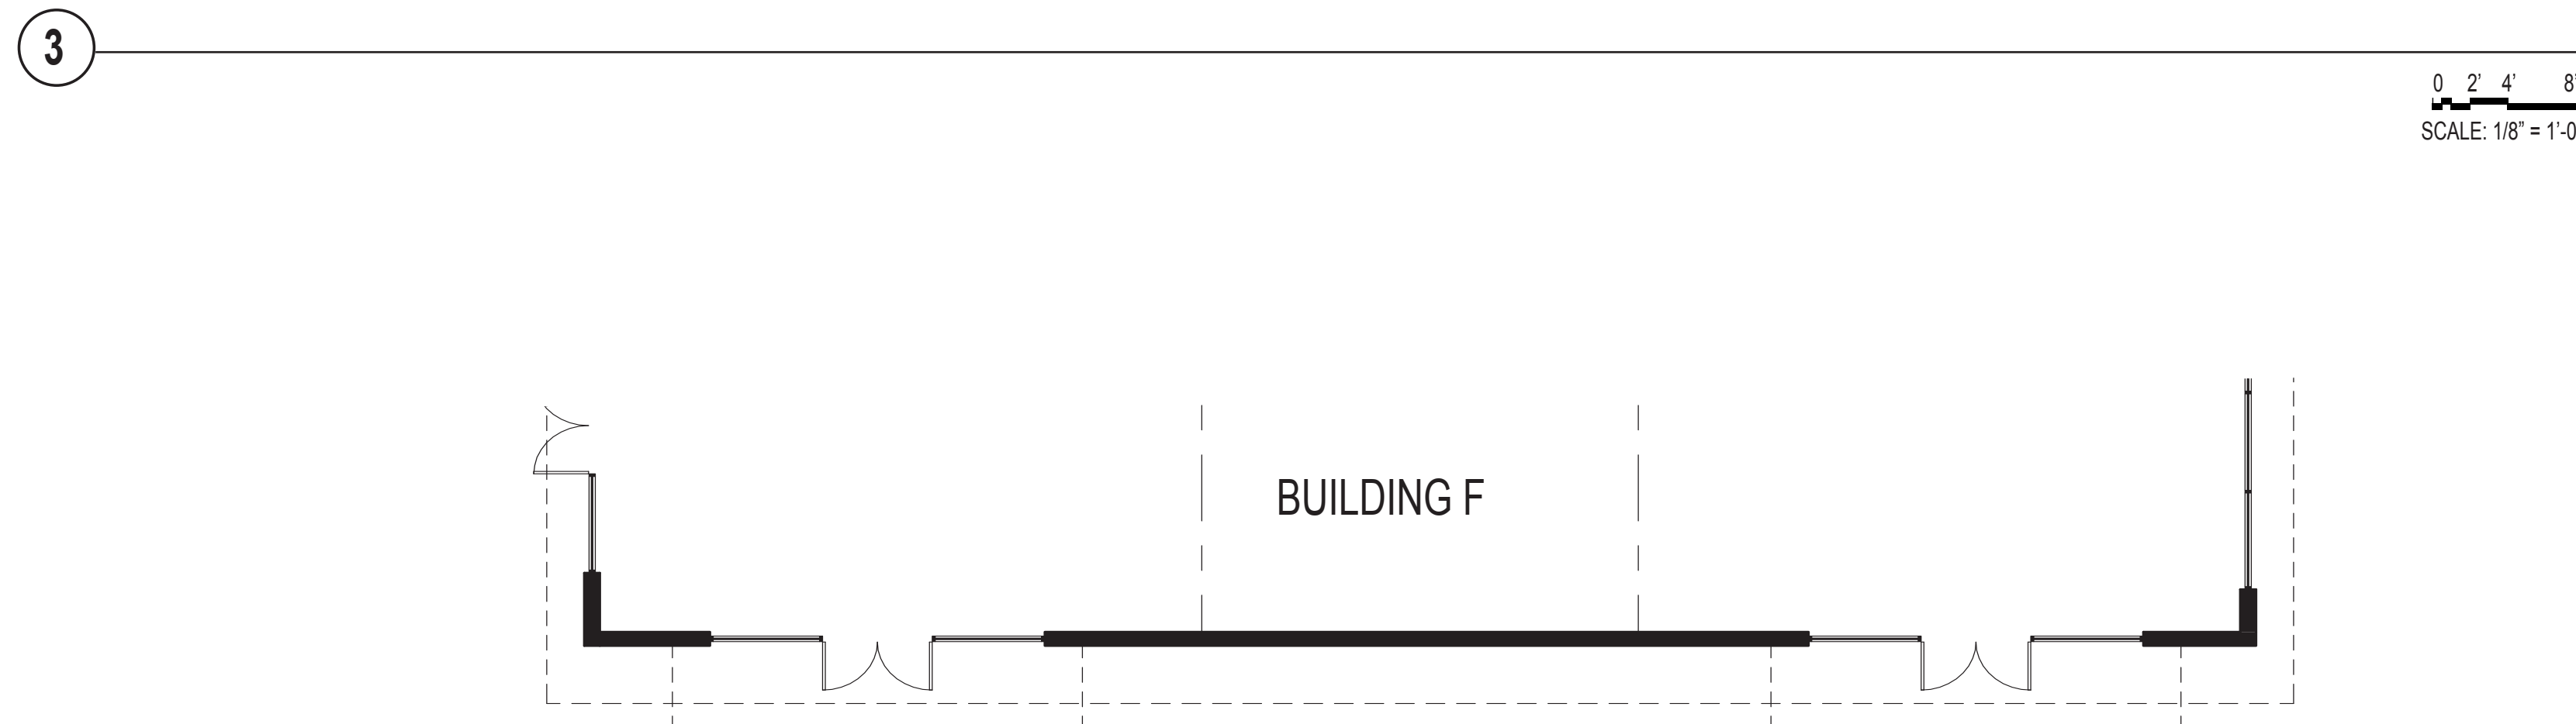

BUILDING "F" - PLAN

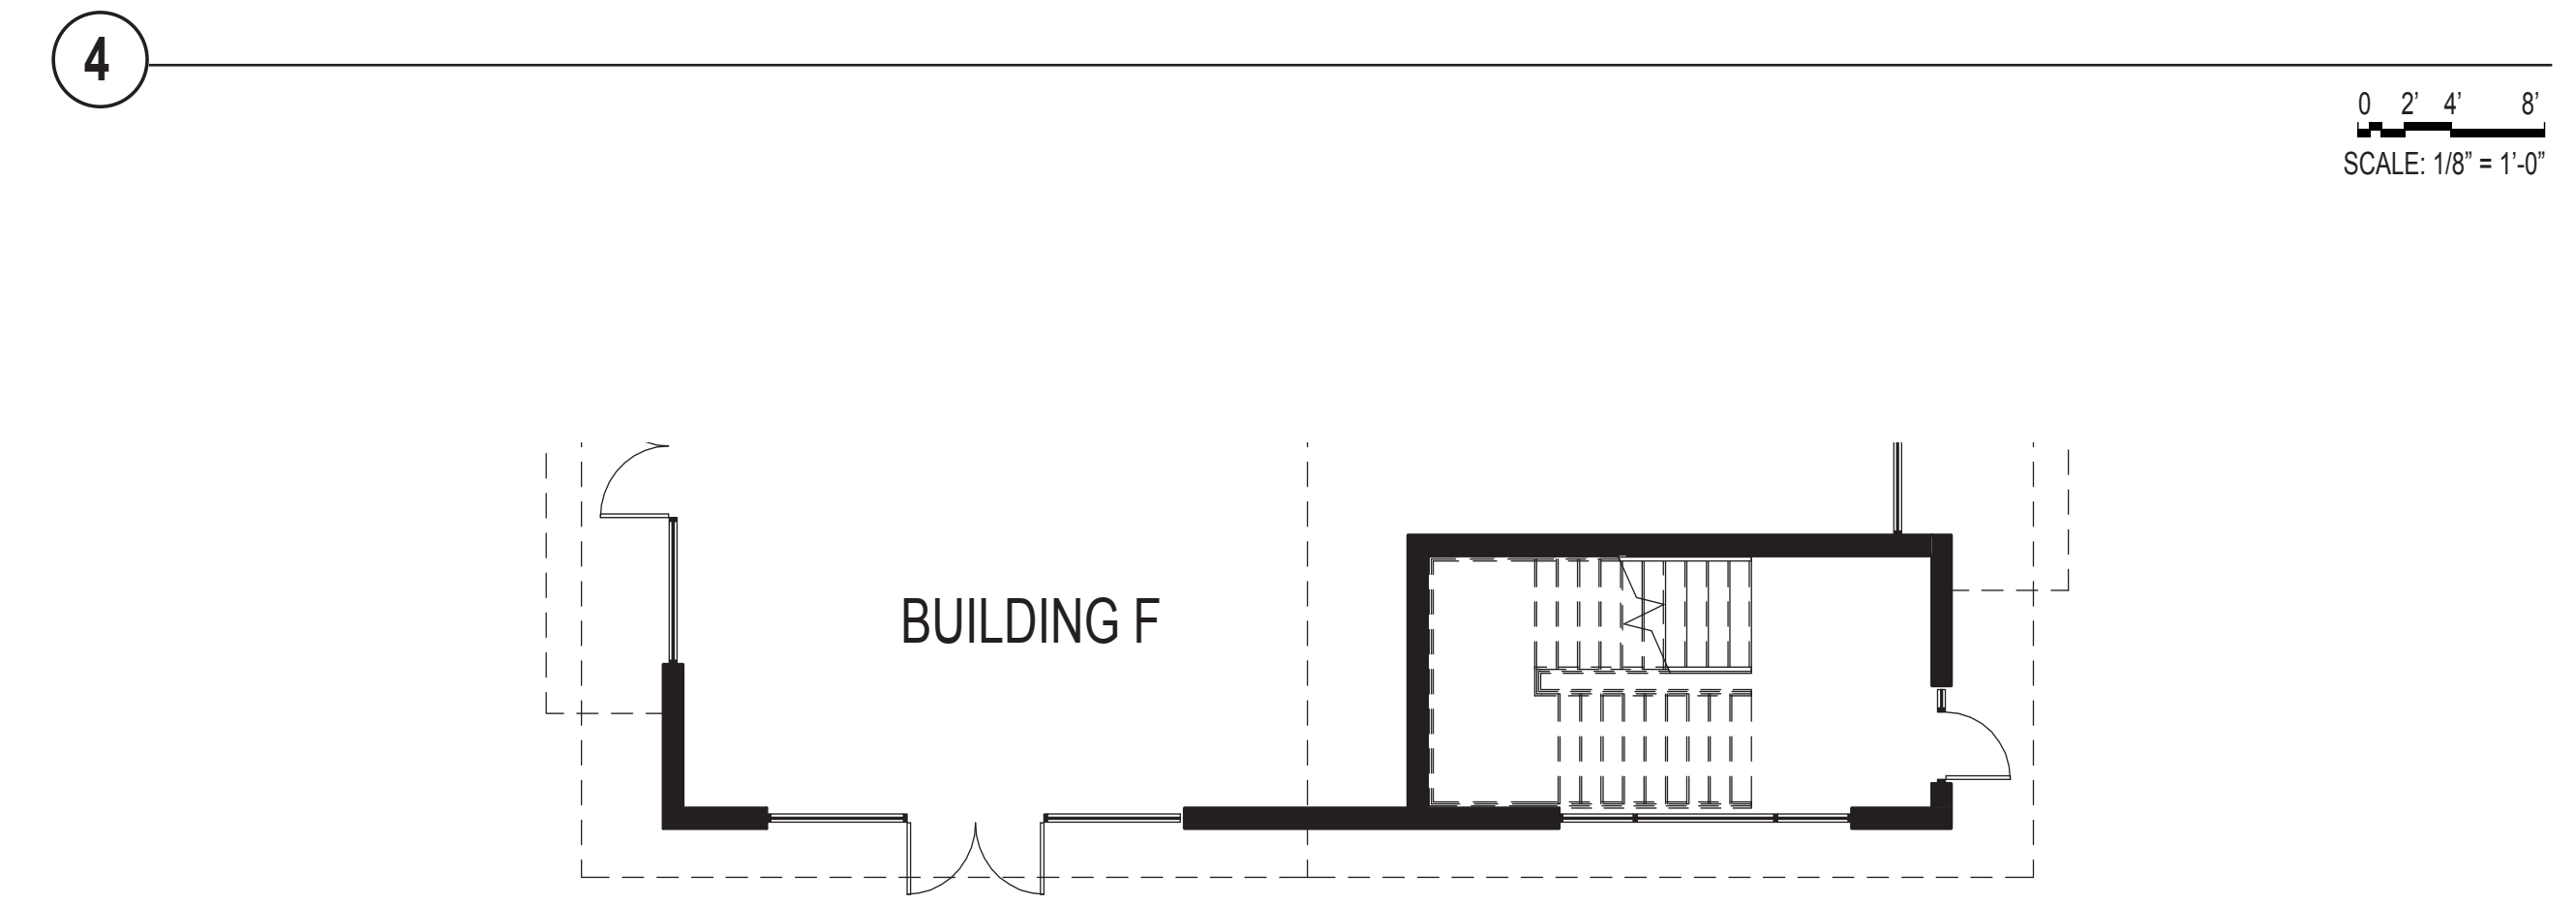

BUILDING "F" - PLAN

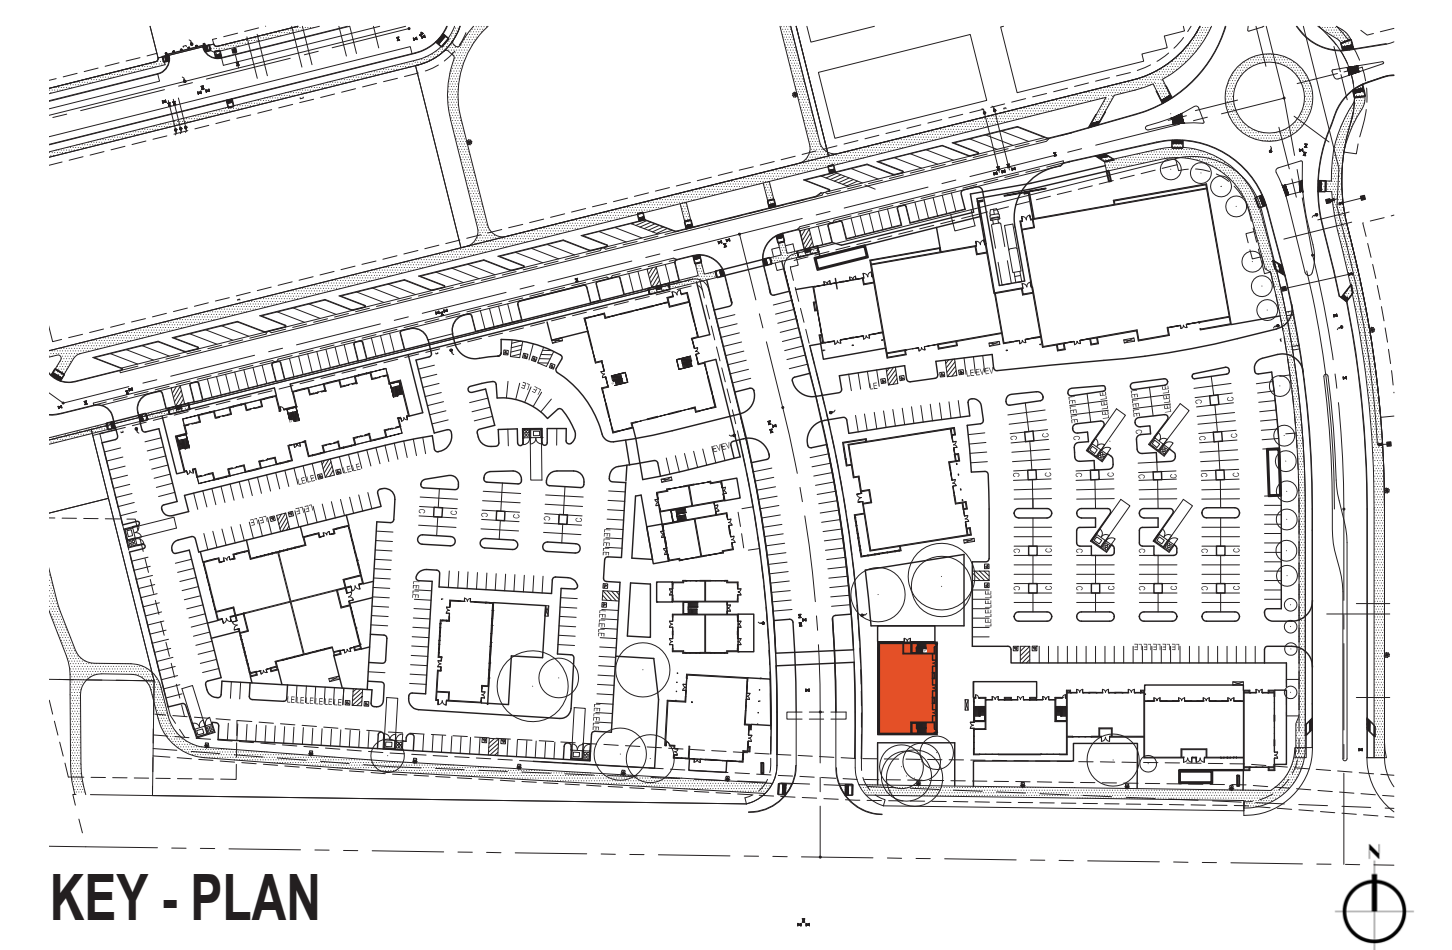


KEY - PLAN

THE CANNERY - COMMERCIAL DISTRICT


DAVIS, CA
MARCH, 14, 2016



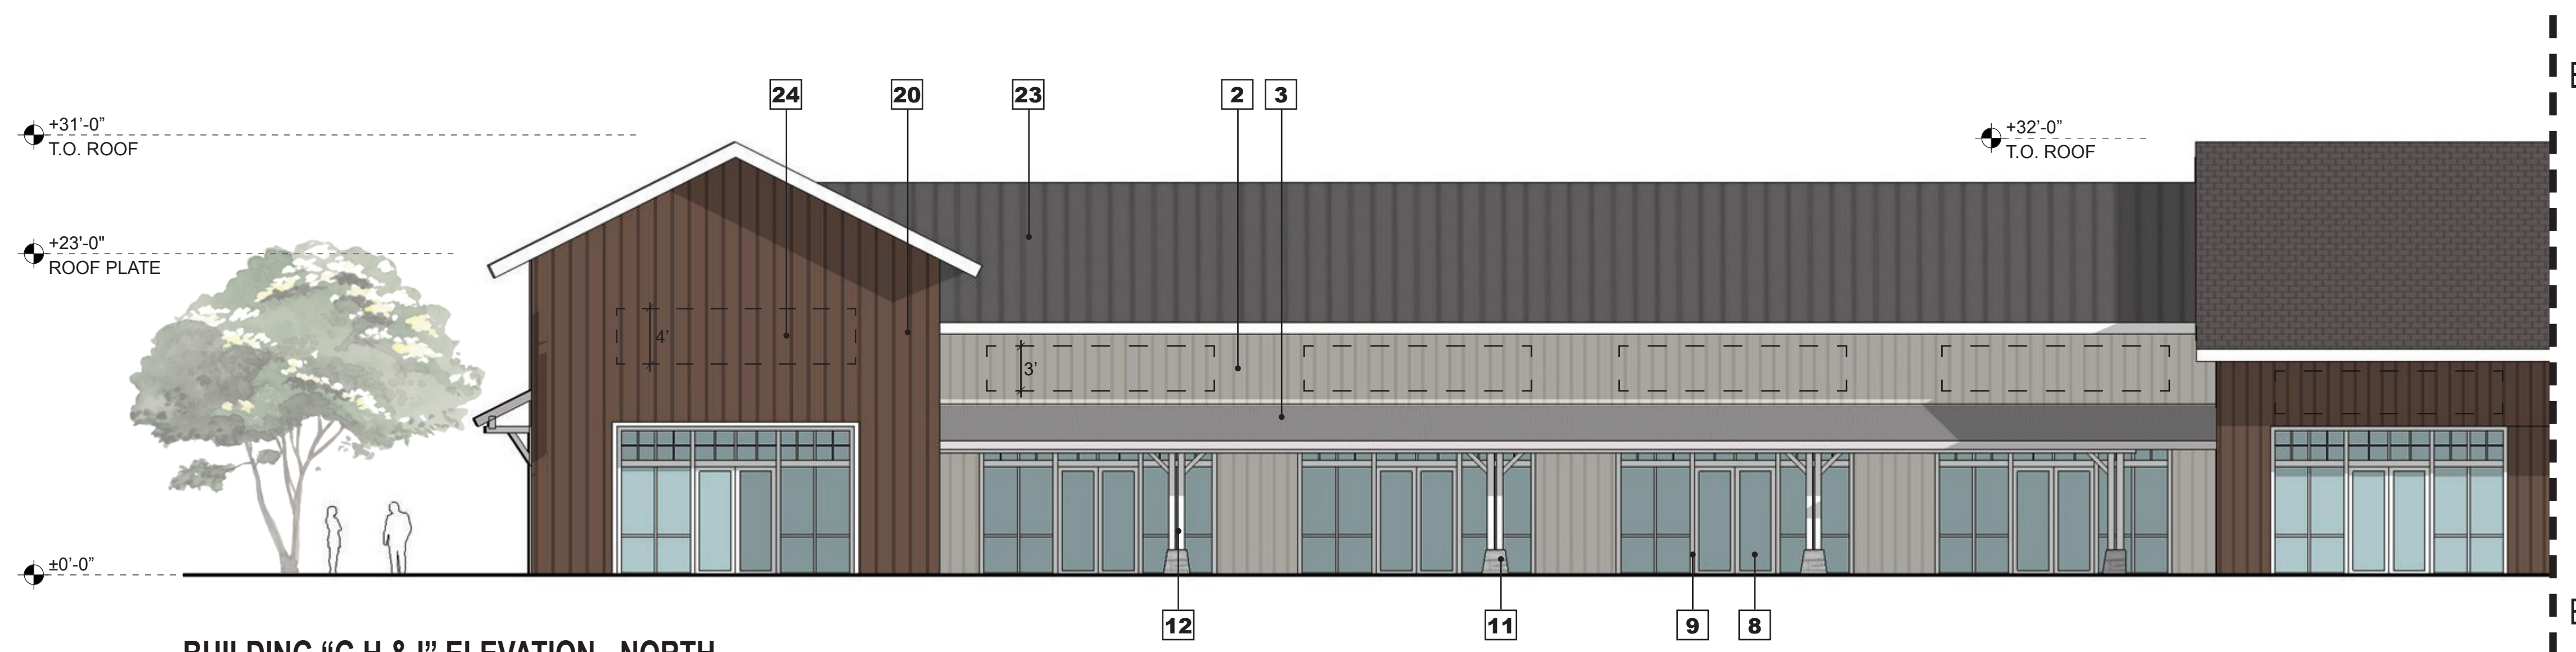

1 BUILDING "G,H,& I" ELEVATION - NORTH

0 2' 4' 8'
SCALE: 1/8" = 1'-0"

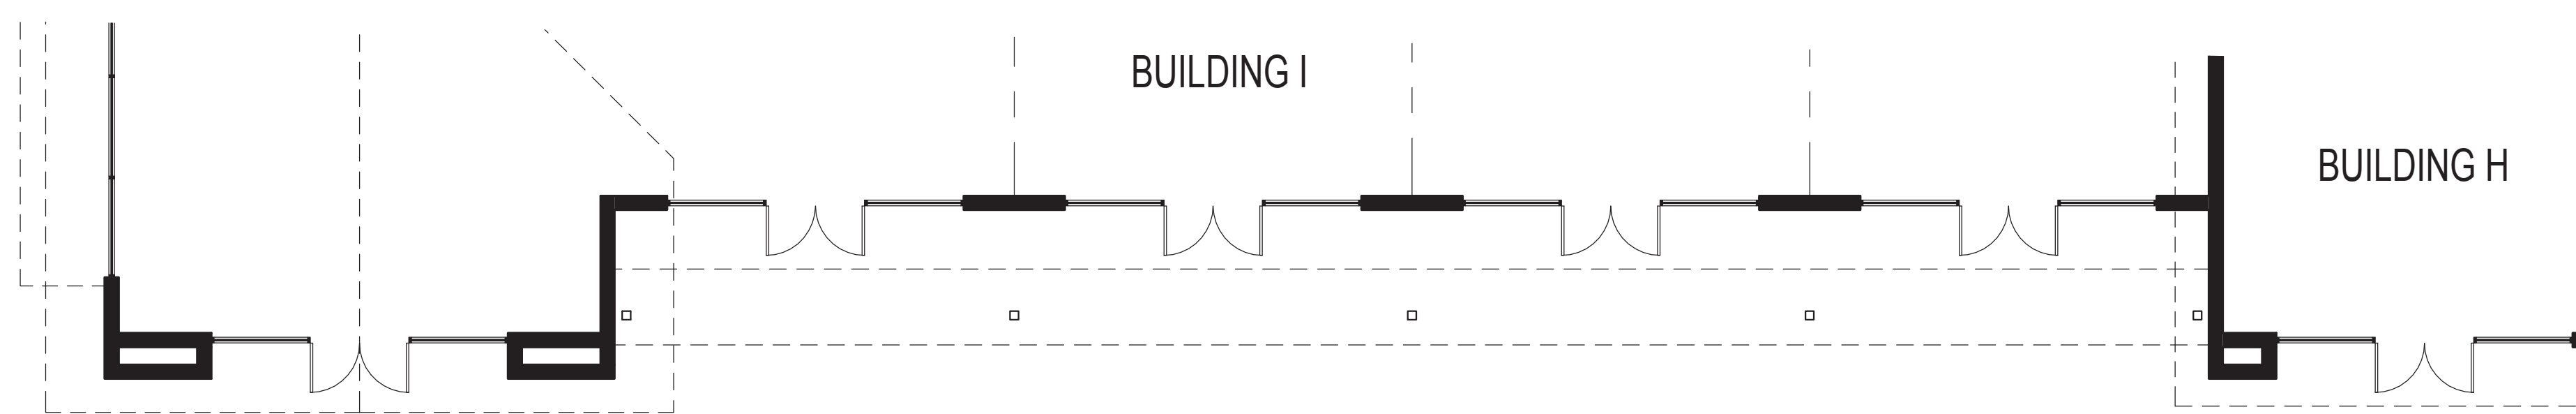


BUILDING "G,H,& I" - PLAN

0 2' 4' 8'
SCALE: 1/8" = 1'-0"



2 BUILDING "G,H,& I" ELEVATION - NORTH


0 2' 4' 8'
SCALE: 1/8" = 1'-0"

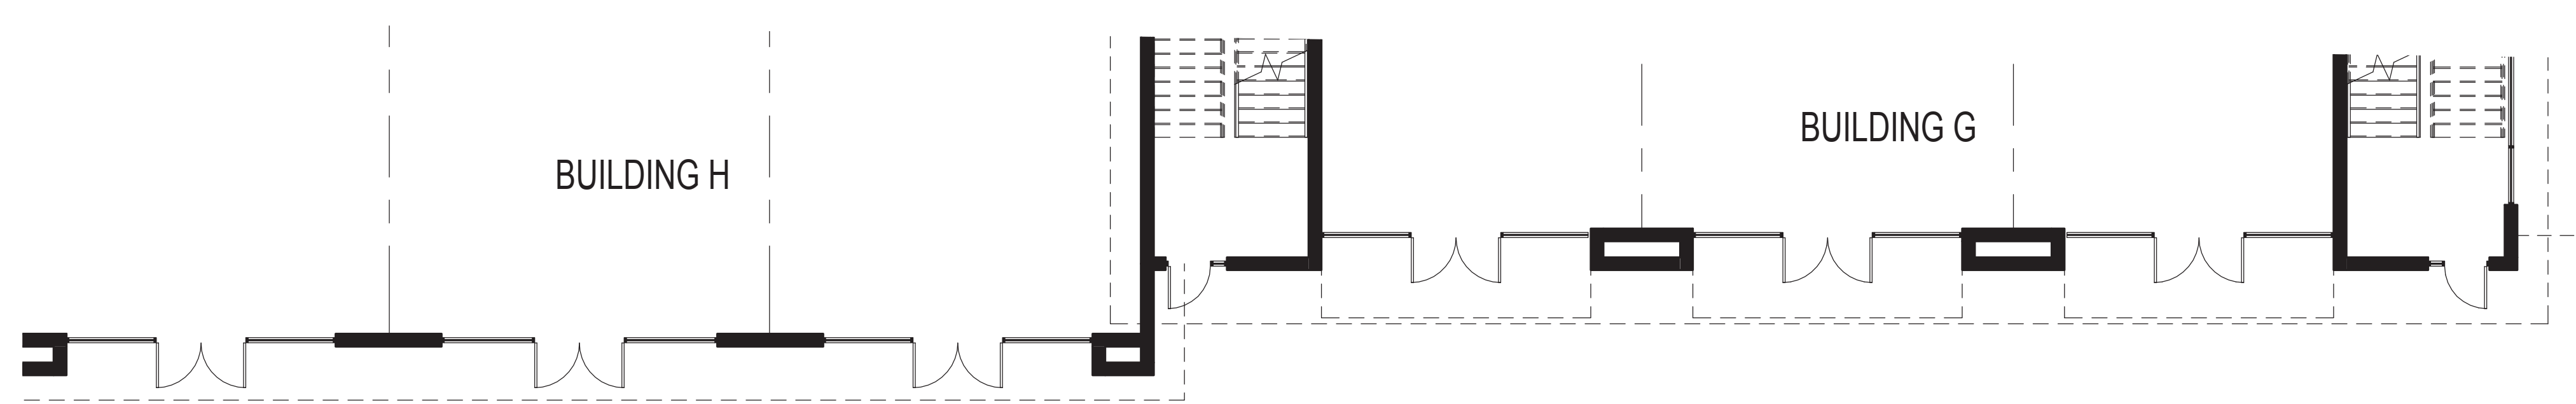


BUILDING "G,H,& I" - PLAN

0 2' 4' 8'
SCALE: 1/8" = 1'-0"


- LEGEND:**
1. COMPOSITE ROOF SHINGLES
 2. BOARD AND BATTEN SIDING - CREAM
 3. CORRUGATED METAL
 4. HORIZONTAL LAPPED SIDING - GREY
 5. BOARD AND BATTEN SIDING - GREY
 6. BARN DOOR
 7. STONE
 8. GLAZING - CLEAR
 9. STOREFRONT - PAINTED WHITE
 10. GOOSENECK LIGHTING FIXTURE
 11. BOARD FORMED CONCRETE
 12. PAINTED STEEL - CREAM
 13. PAINTED METAL BRACKET
 14. ART MURAL (BY OTHERS)
 15. GATE
 16. LOADING DOCK
 17. HORIZONTAL LAPPED SIDING - BROWN
 18. DISPLAY WINDOW - RETAIL
 19. DISPLAY WINDOW - HISTORICAL
 20. BOARD AND BATTEN SIDING - BROWN
 21. HORIZONTAL LOUVERS
 22. CART STORAGE
 23. STANDING SEAM METAL ROOF
 24. SIGNAGE COPY AREA

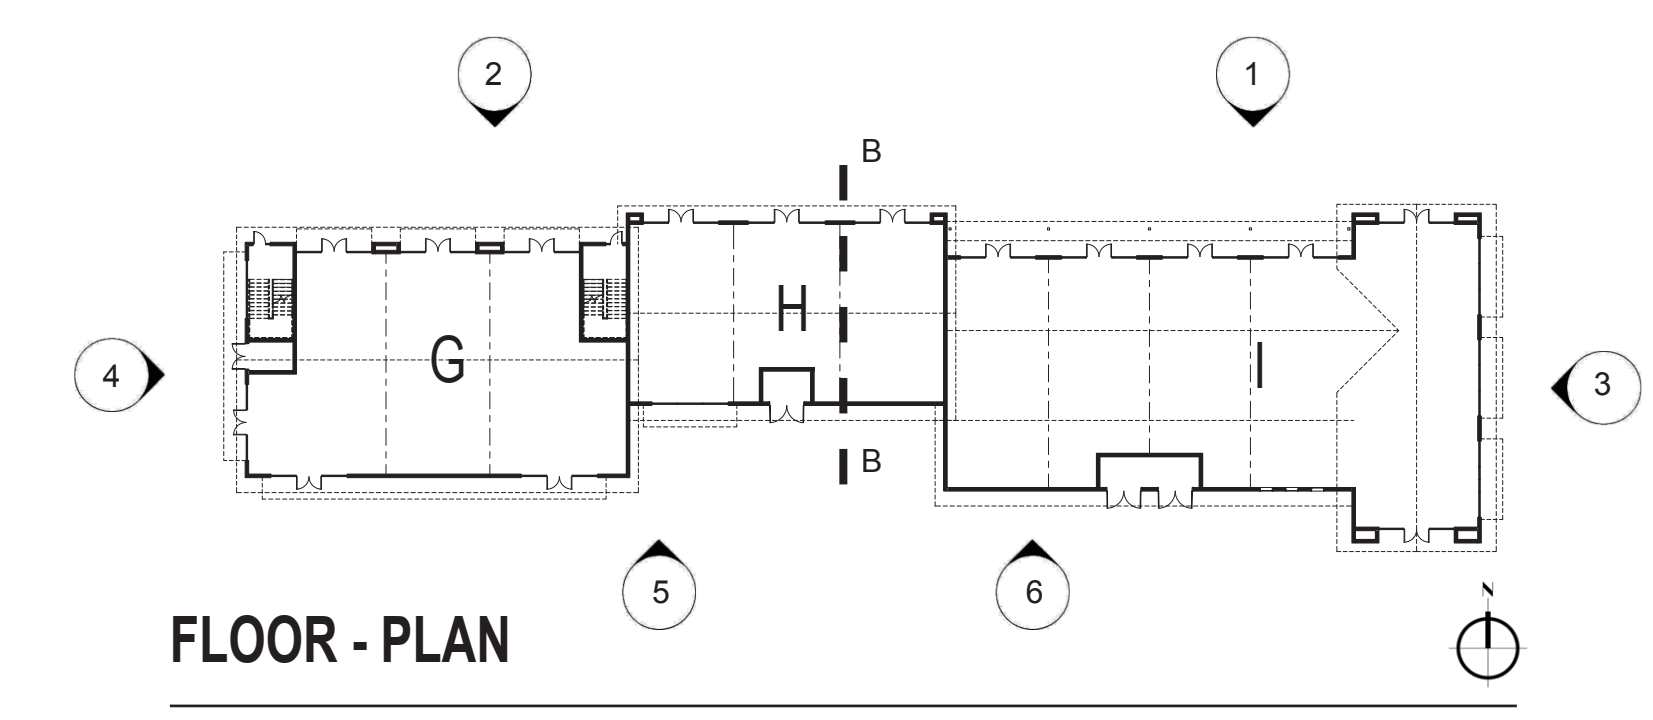


FLOOR - PLAN

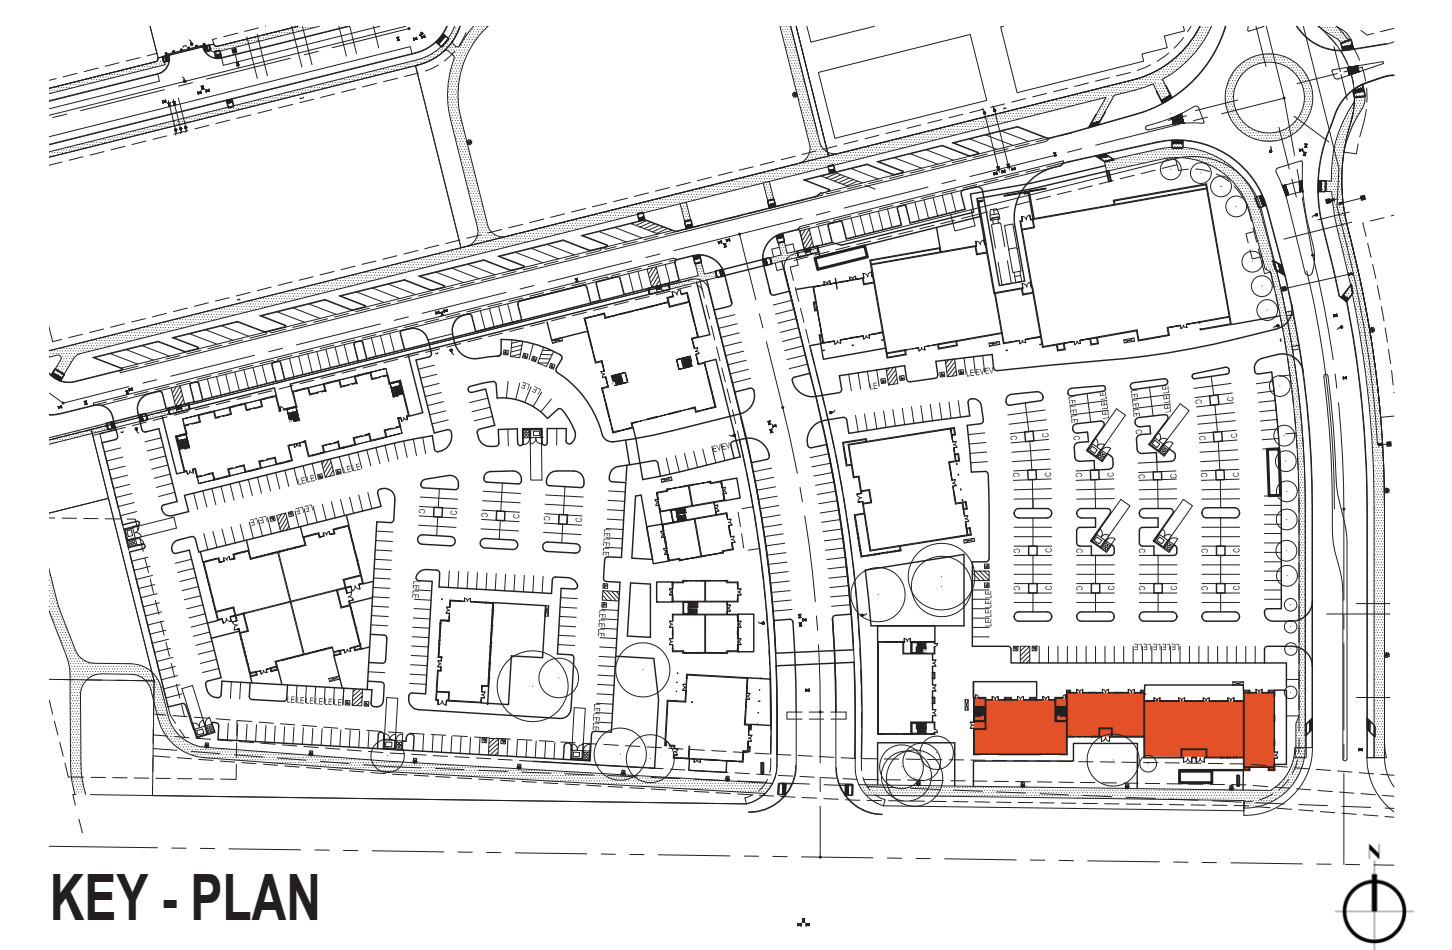

KEY - PLAN

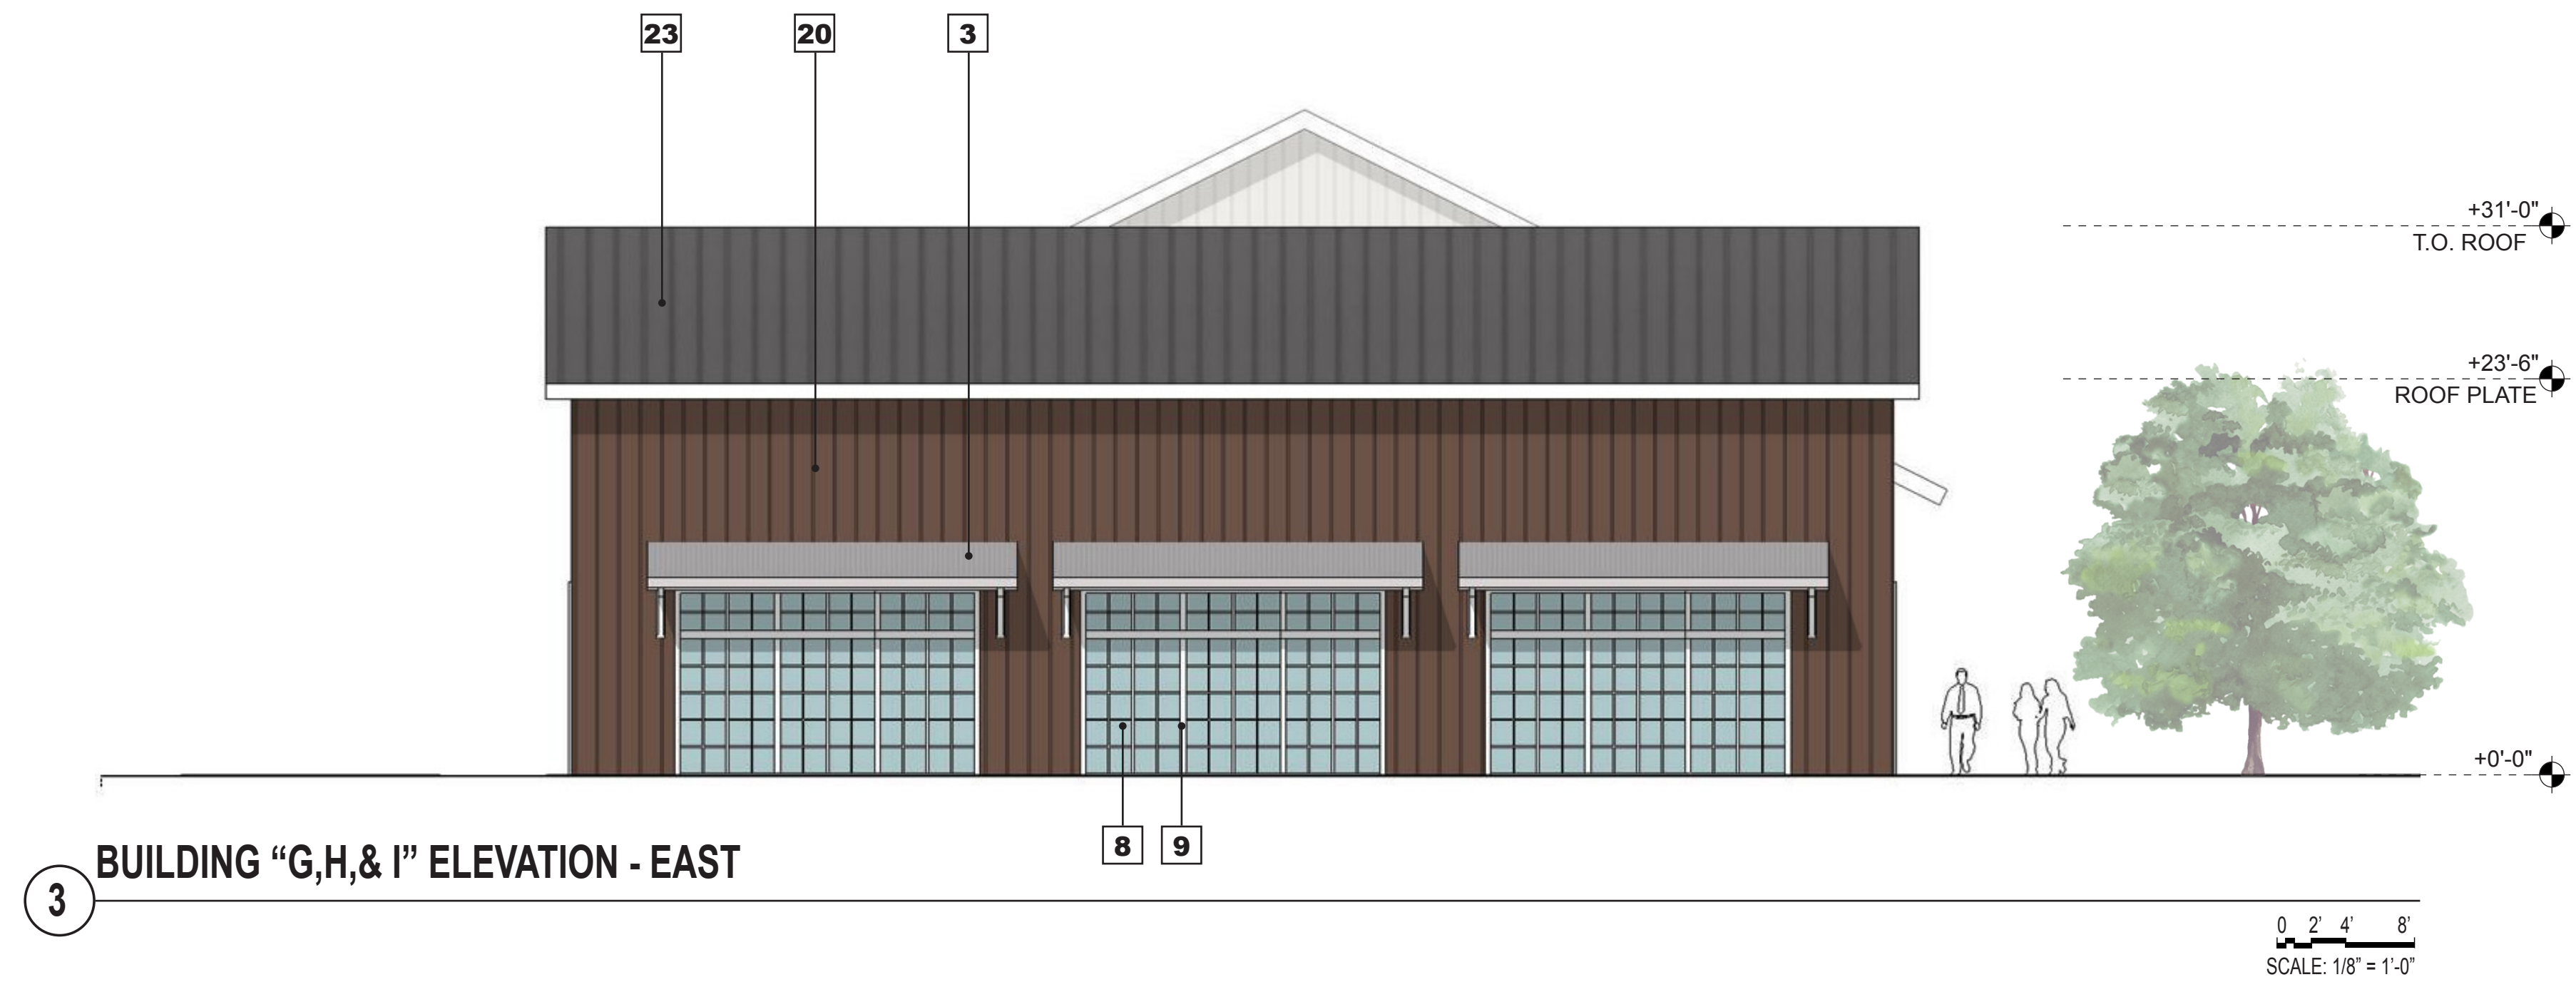


3 BUILDING "G,H,& I" ELEVATION - EAST

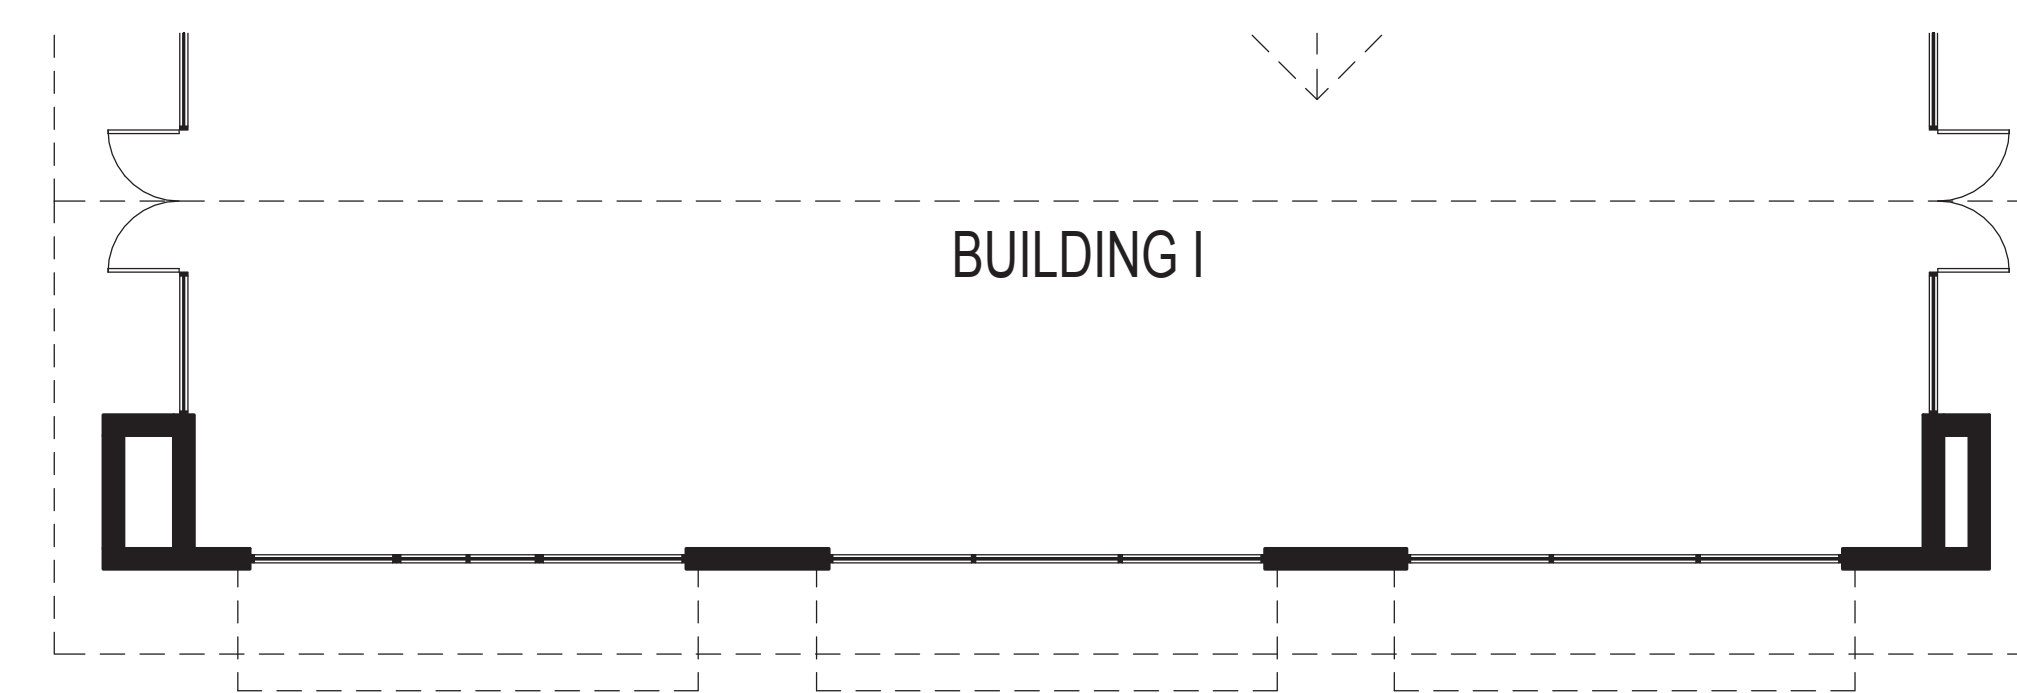

BUILDING "G,H,& I" - PLAN




4 BUILDING "G,H,& I" ELEVATION - WEST

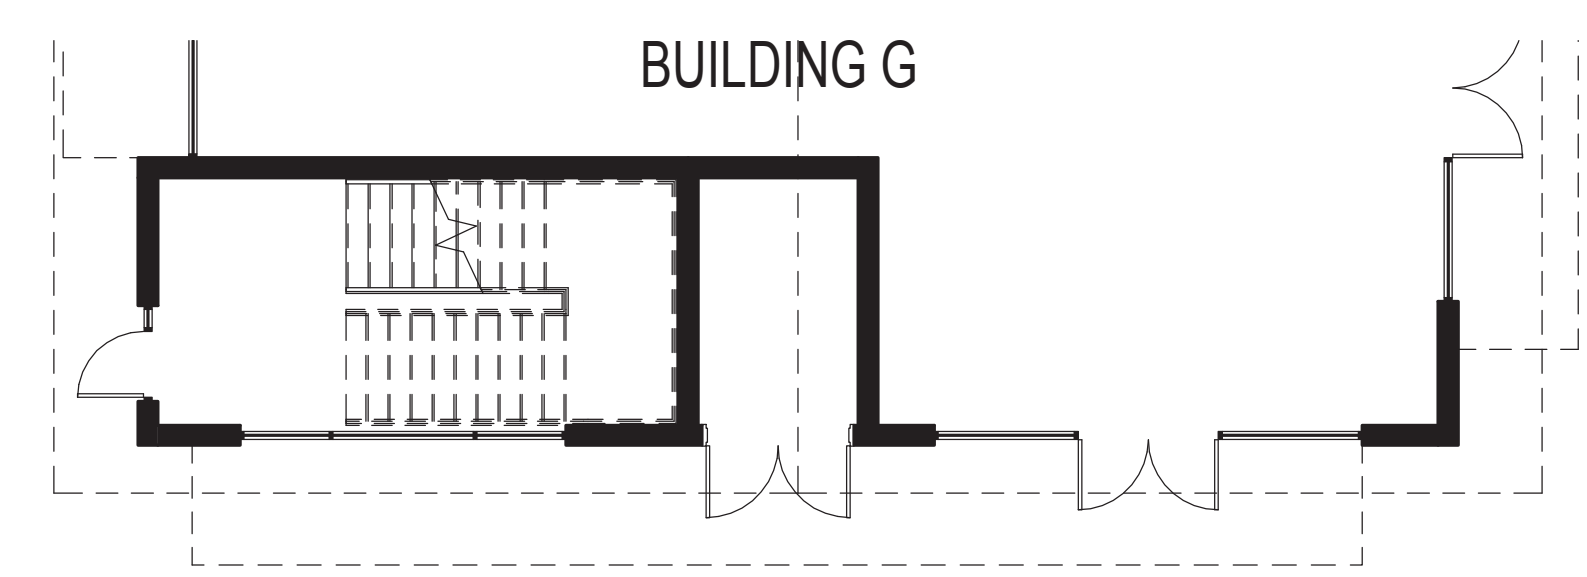


BUILDING "G,H,& I" - PLAN


- LEGEND:**
1. COMPOSITE ROOF SHINGLES
 2. BOARD AND BATTEN SIDING - CREAM
 3. CORRUGATED METAL
 4. HORIZONTAL LAPPED SIDING - GREY
 5. BOARD AND BATTEN SIDING - GREY
 6. BARN DOOR
 7. STONE
 8. GLAZING - CLEAR
 9. STOREFRONT - PAINTED WHITE
 10. GOOSENECK LIGHTING FIXTURE
 11. BOARD FORMED CONCRETE
 12. PAINTED STEEL - CREAM
 13. PAINTED METAL BRACKET
 14. ART MURAL (BY OTHERS)
 15. GATE
 16. LOADING DOCK
 17. HORIZONTAL LAPPED SIDING - BROWN
 18. DISPLAY WINDOW - RETAIL
 19. DISPLAY WINDOW - HISTORICAL
 20. BOARD AND BATTEN SIDING - BROWN
 21. HORIZONTAL LOUVERS
 22. CART STORAGE
 23. STANDING SEAM METAL ROOF
 24. SIGNAGE COPY AREA

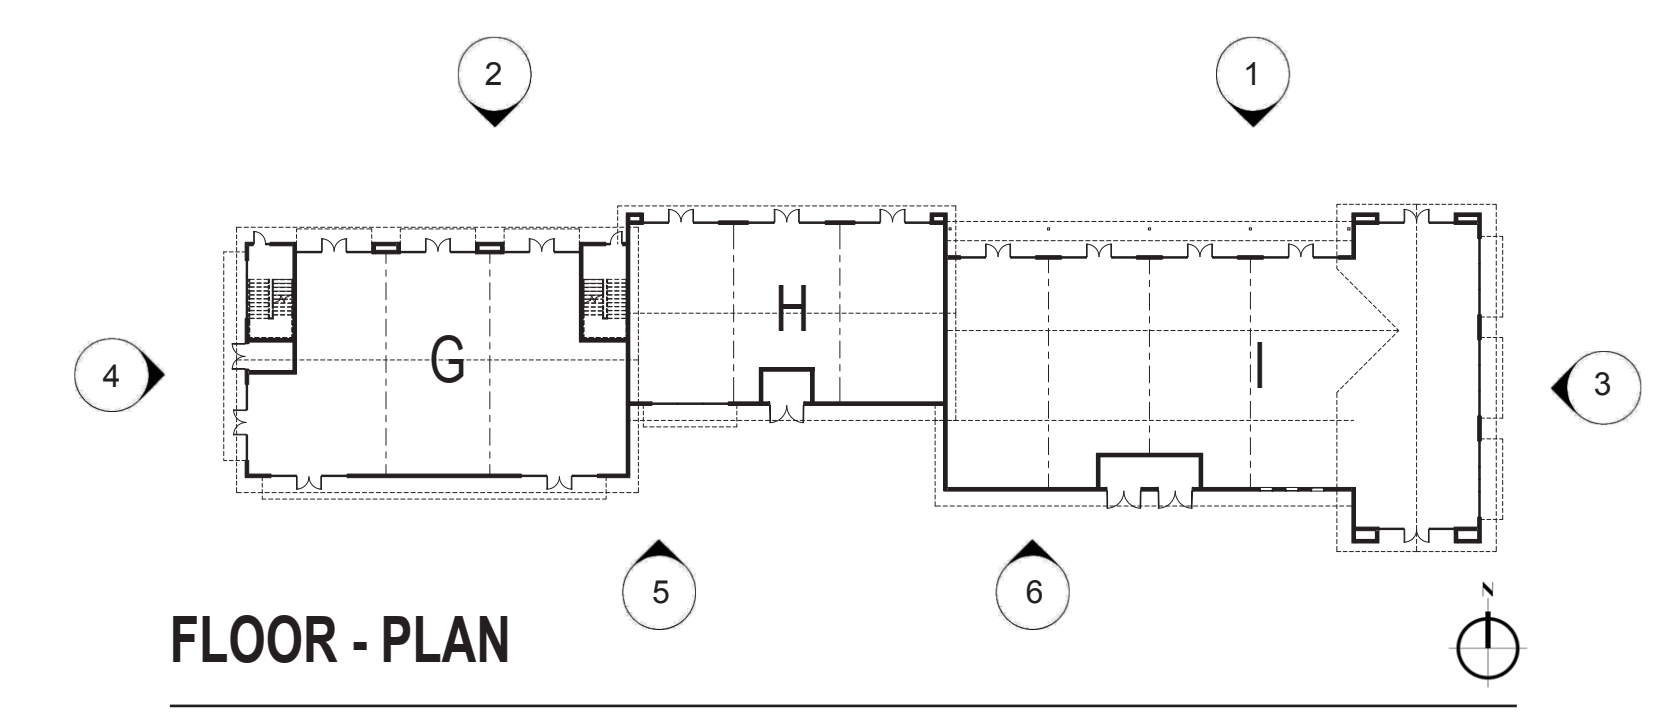

FLOOR - PLAN

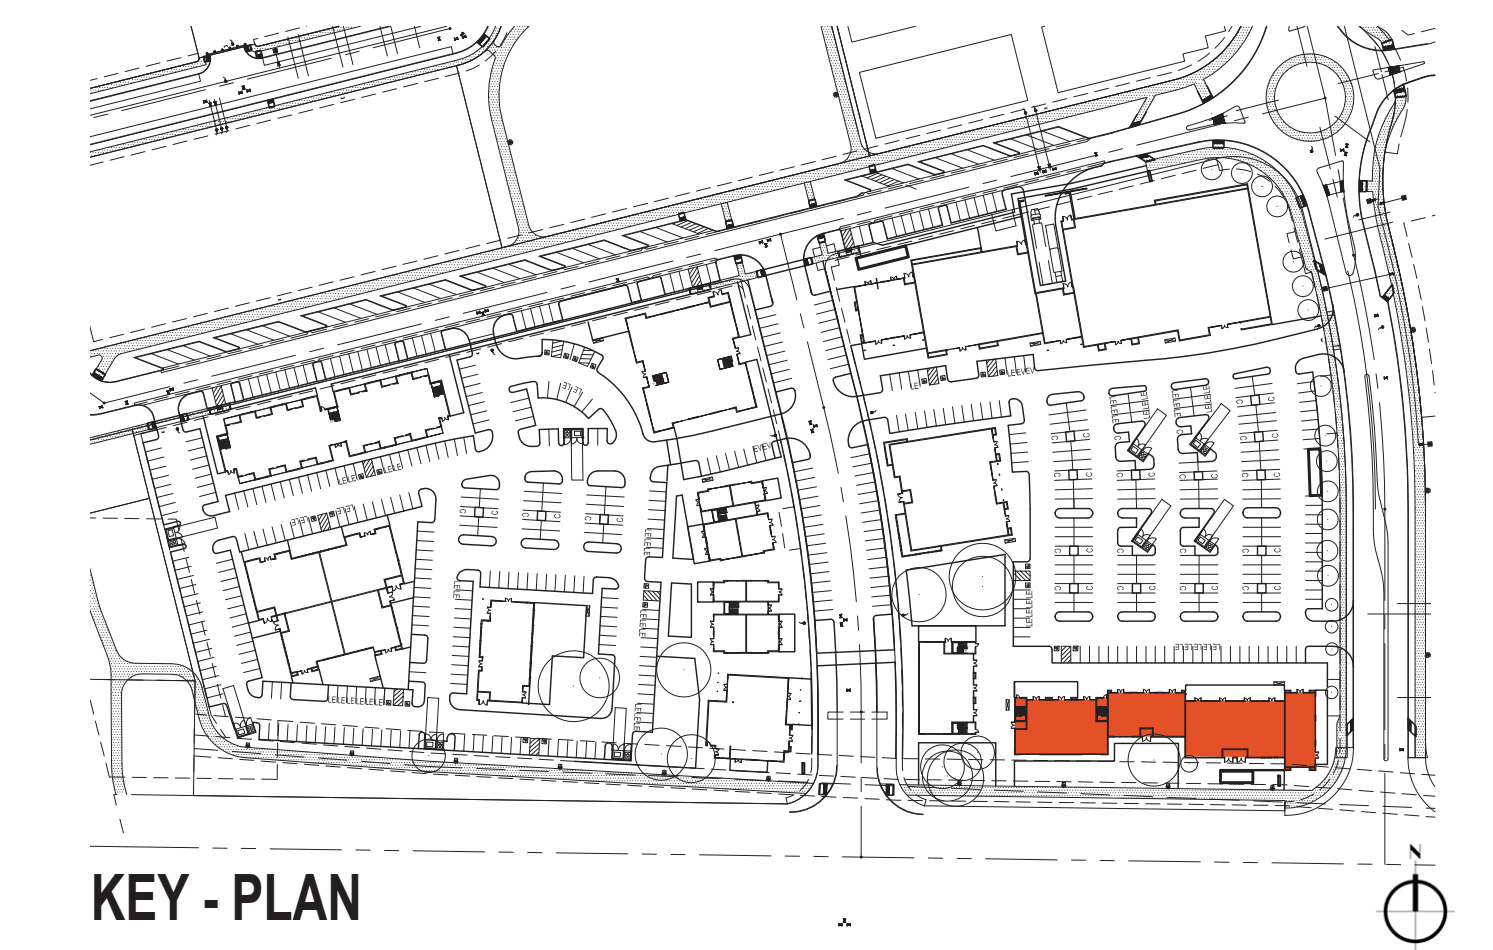


KEY - PLAN

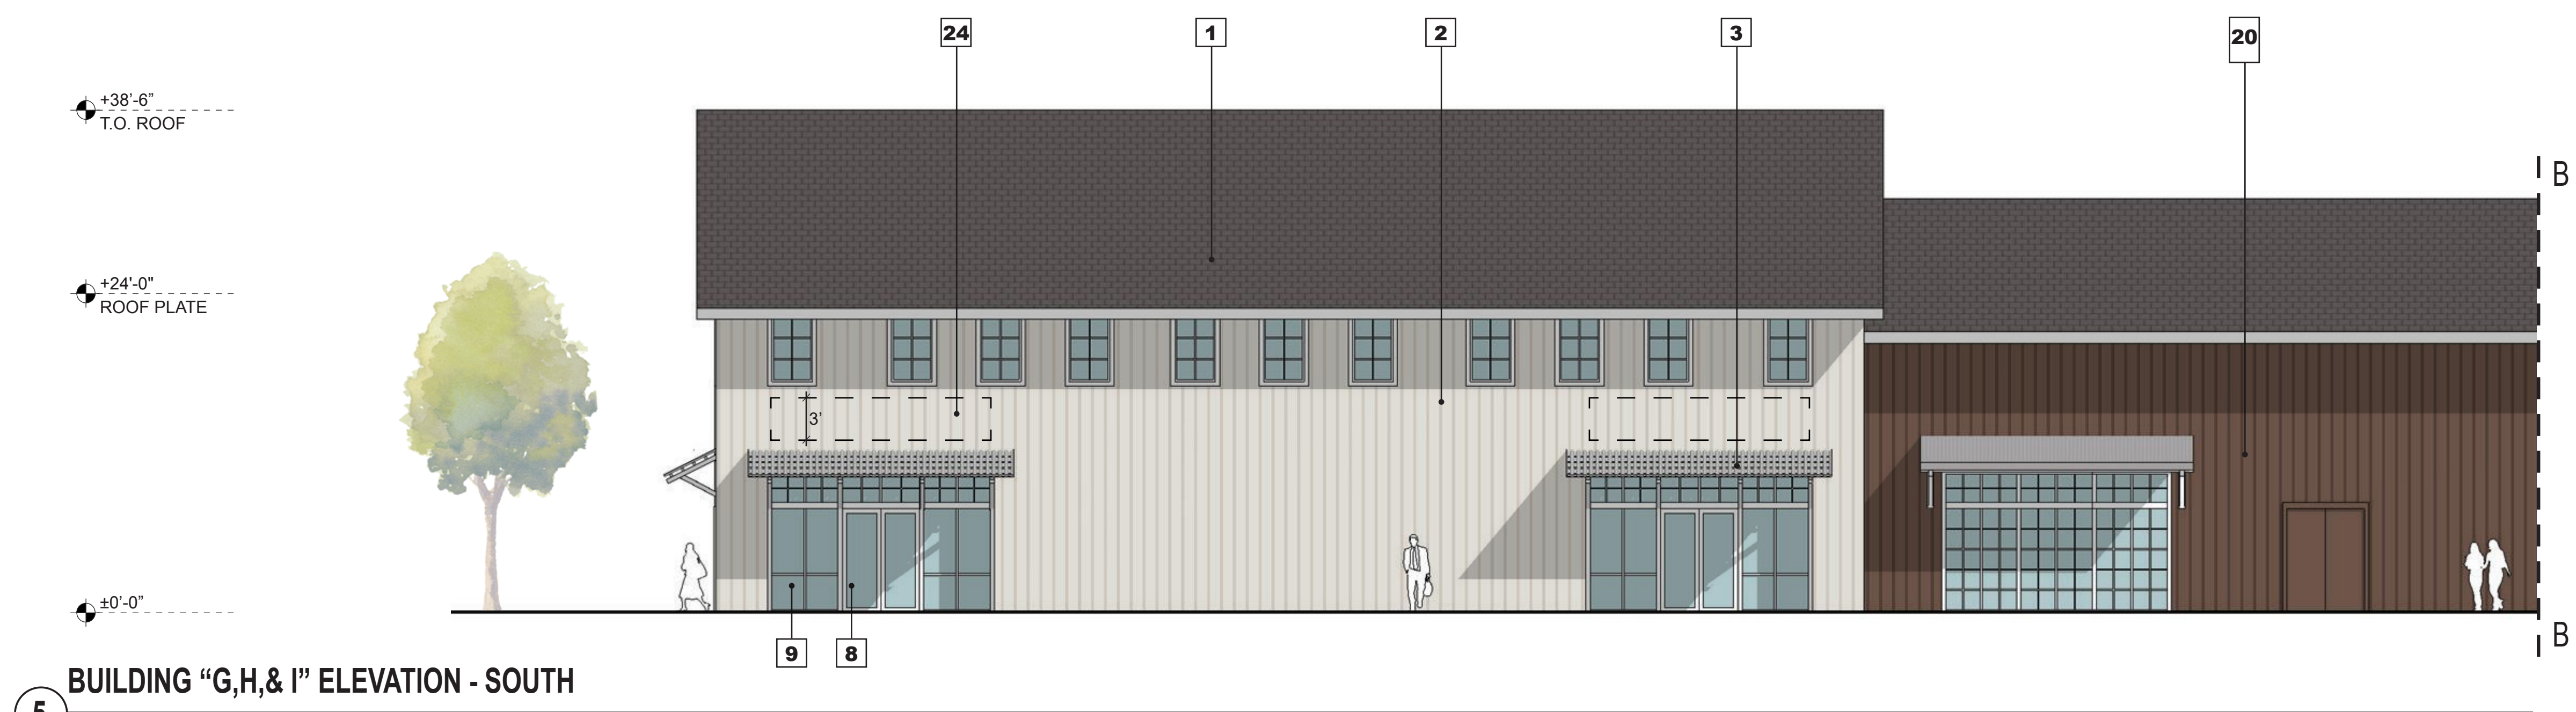


5 BUILDING "G,H,& I" ELEVATION - SOUTH



- LEGEND:**
1. COMPOSITE ROOF SHINGLES
 2. BOARD AND BATTEN SIDING - CREAM
 3. CORRUGATED METAL
 4. HORIZONTAL LAPPED SIDING - GREY
 5. BOARD AND BATTEN SIDING - GREY
 6. BARN DOOR
 7. STONE
 8. GLAZING - CLEAR
 9. STOREFRONT - PAINTED WHITE
 10. GOOSENECK LIGHTING FIXTURE
 11. BOARD FORMED CONCRETE
 12. PAINTED STEEL - CREAM
 13. PAINTED METAL BRACKET
 14. ART MURAL (BY OTHERS)
 15. GATE
 16. LOADING DOCK
 17. HORIZONTAL LAPPED SIDING - BROWN
 18. DISPLAY WINDOW - RETAIL
 19. DISPLAY WINDOW - HISTORICAL
 20. BOARD AND BATTEN SIDING - BROWN
 21. HORIZONTAL LOUVERS
 22. CART STORAGE
 23. STANDING SEAM METAL ROOF
 24. SIGNAGE COPY AREA

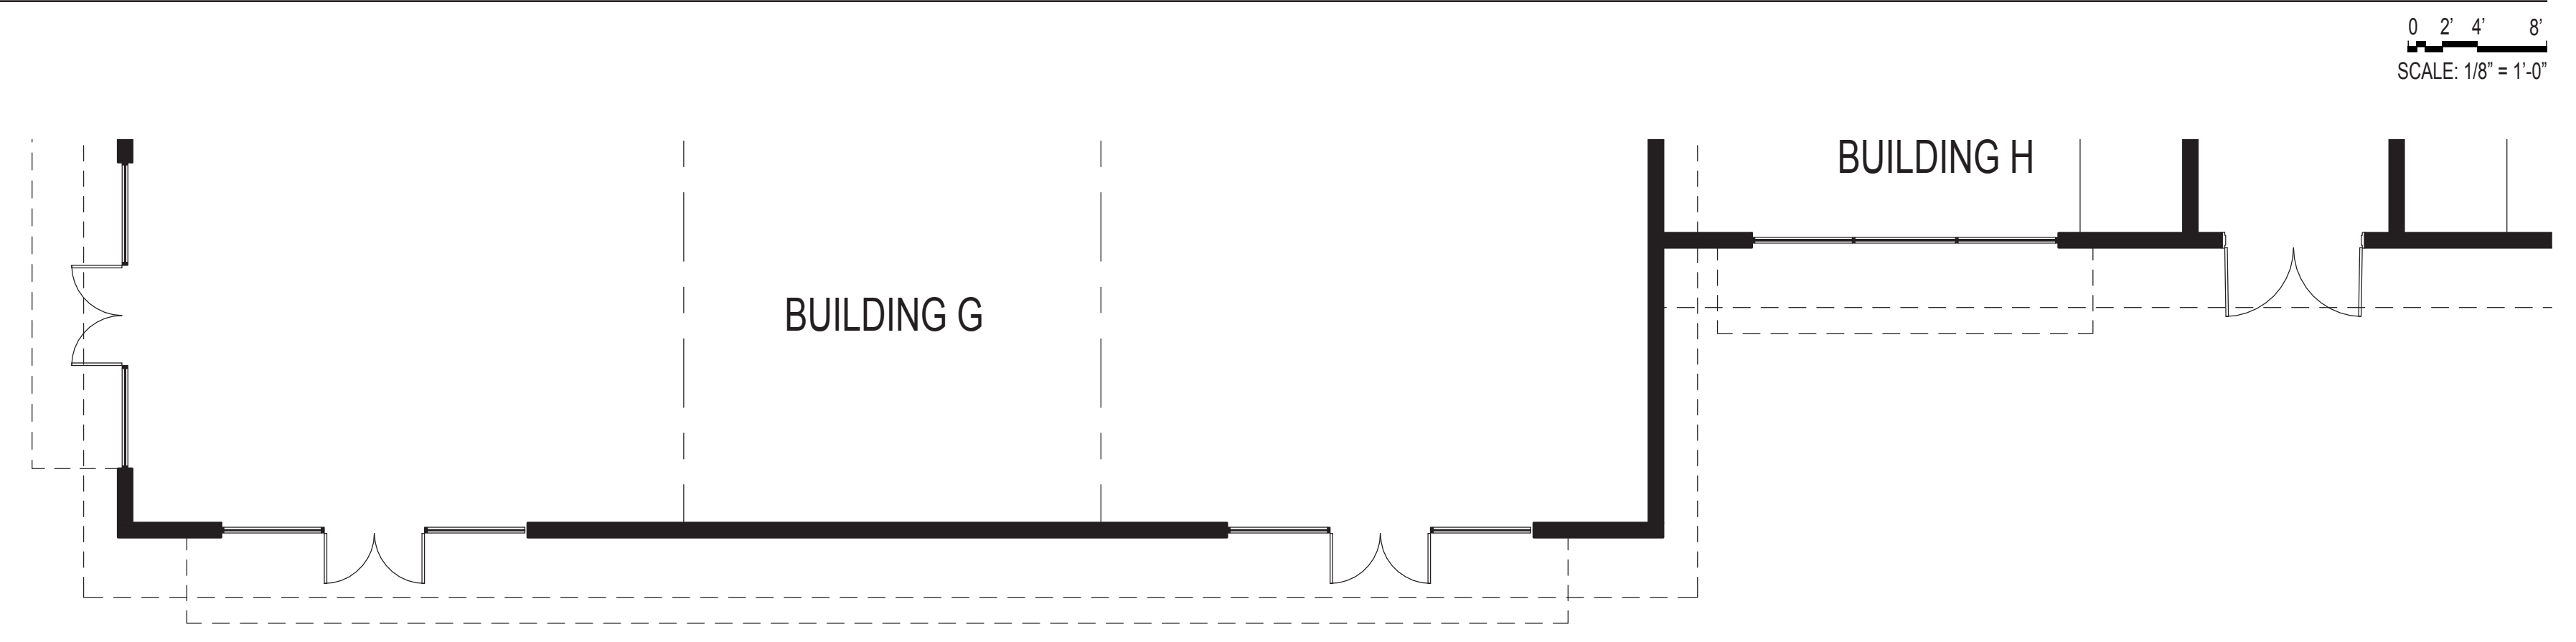


BUILDING "G,H,& I" - PLAN

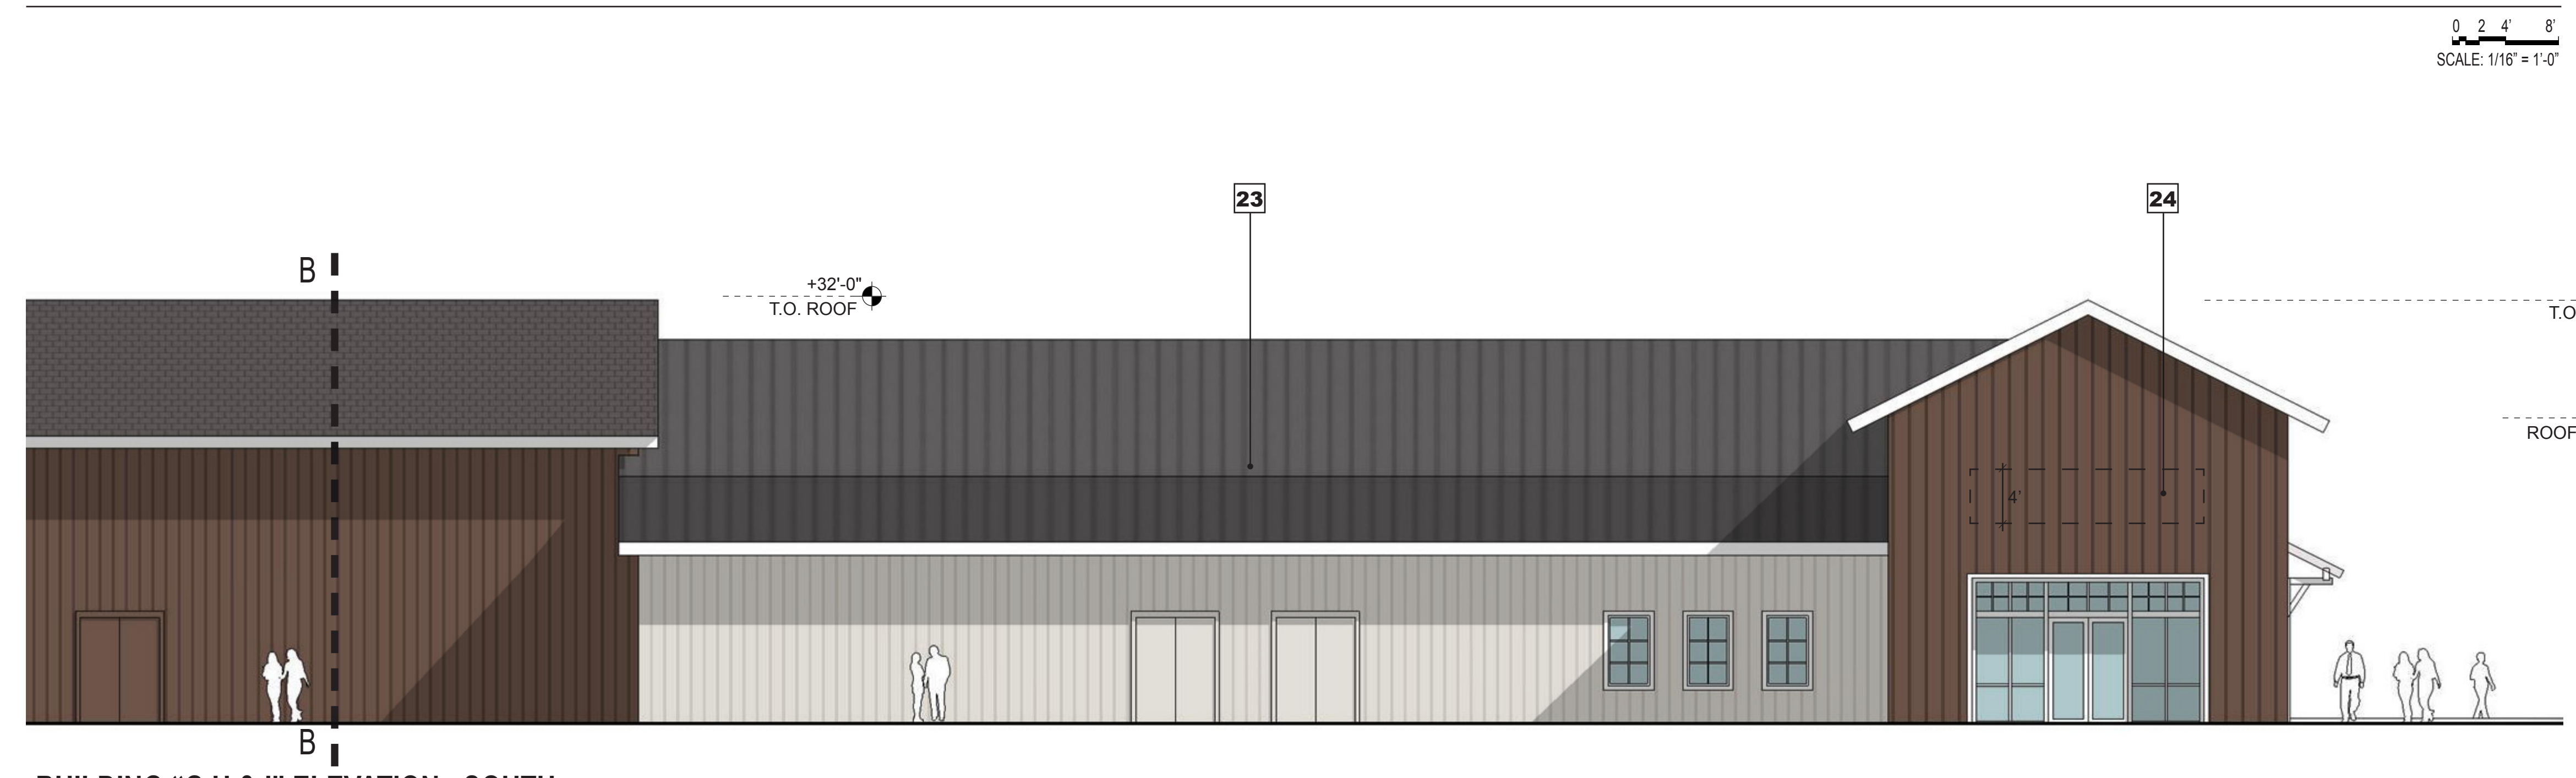

6 BUILDING "G,H,& I" ELEVATION - SOUTH

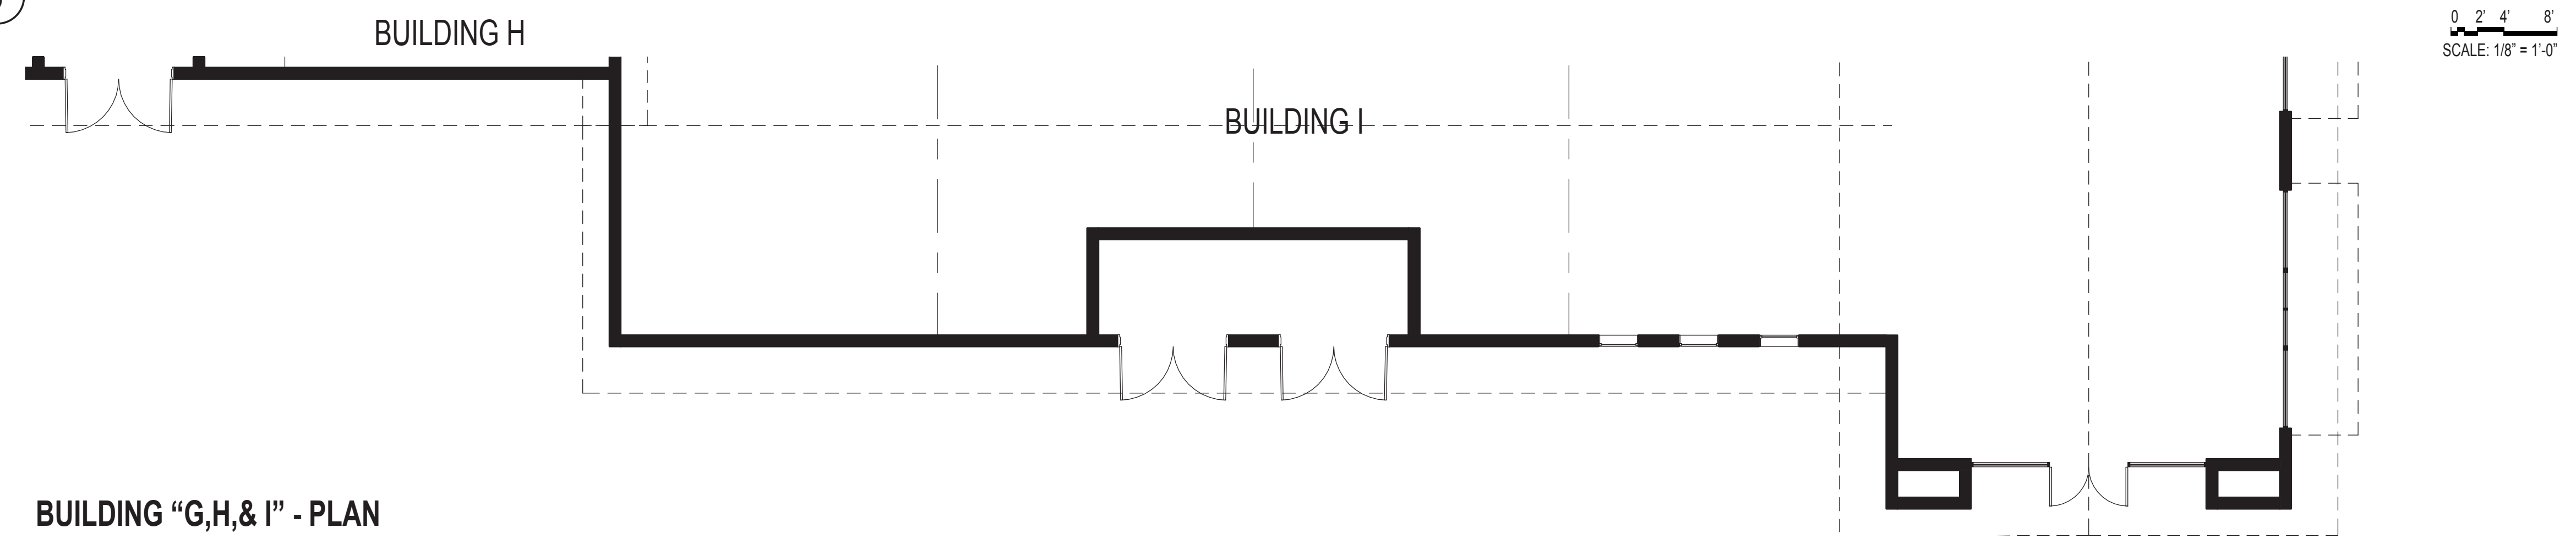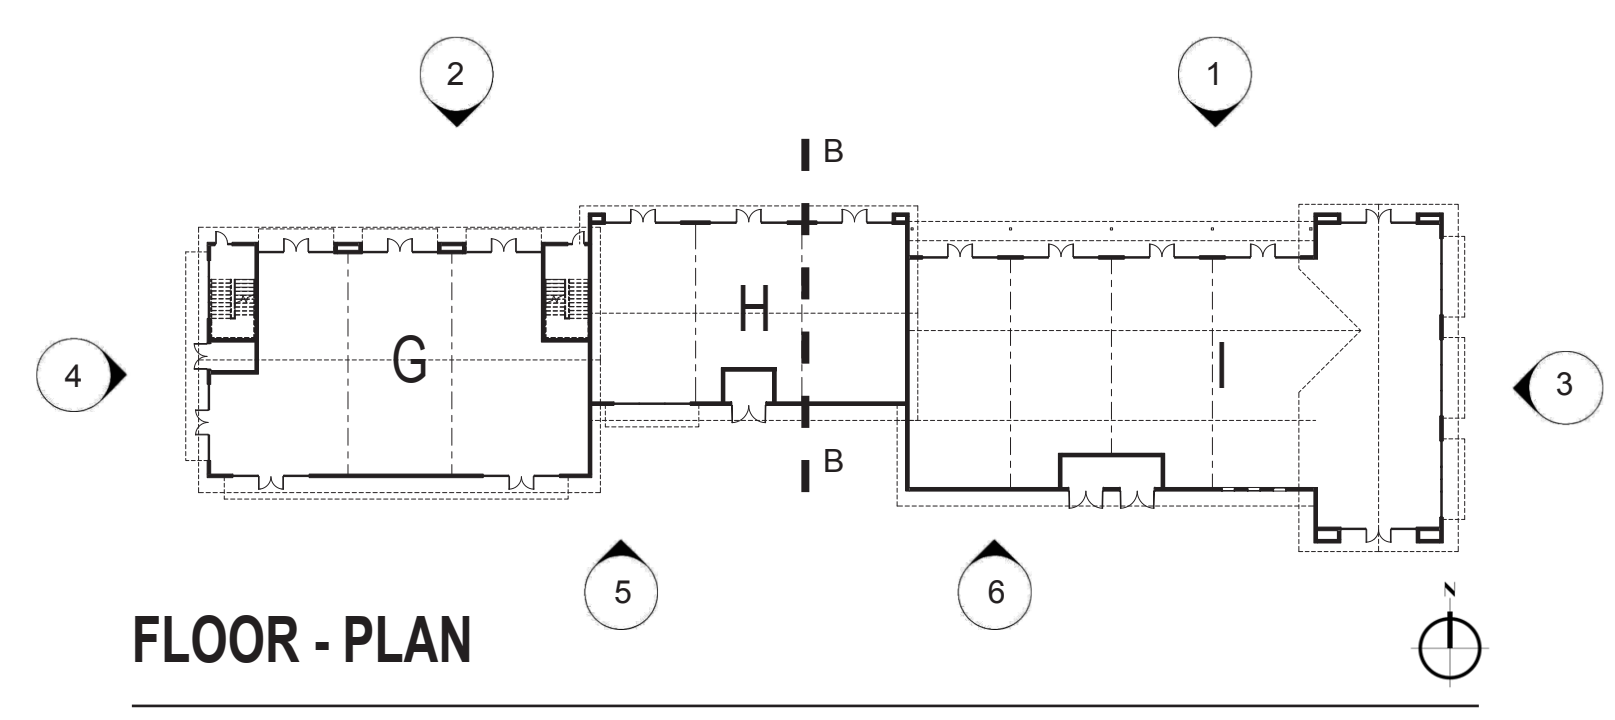


BUILDING "G,H,& I" - PLAN

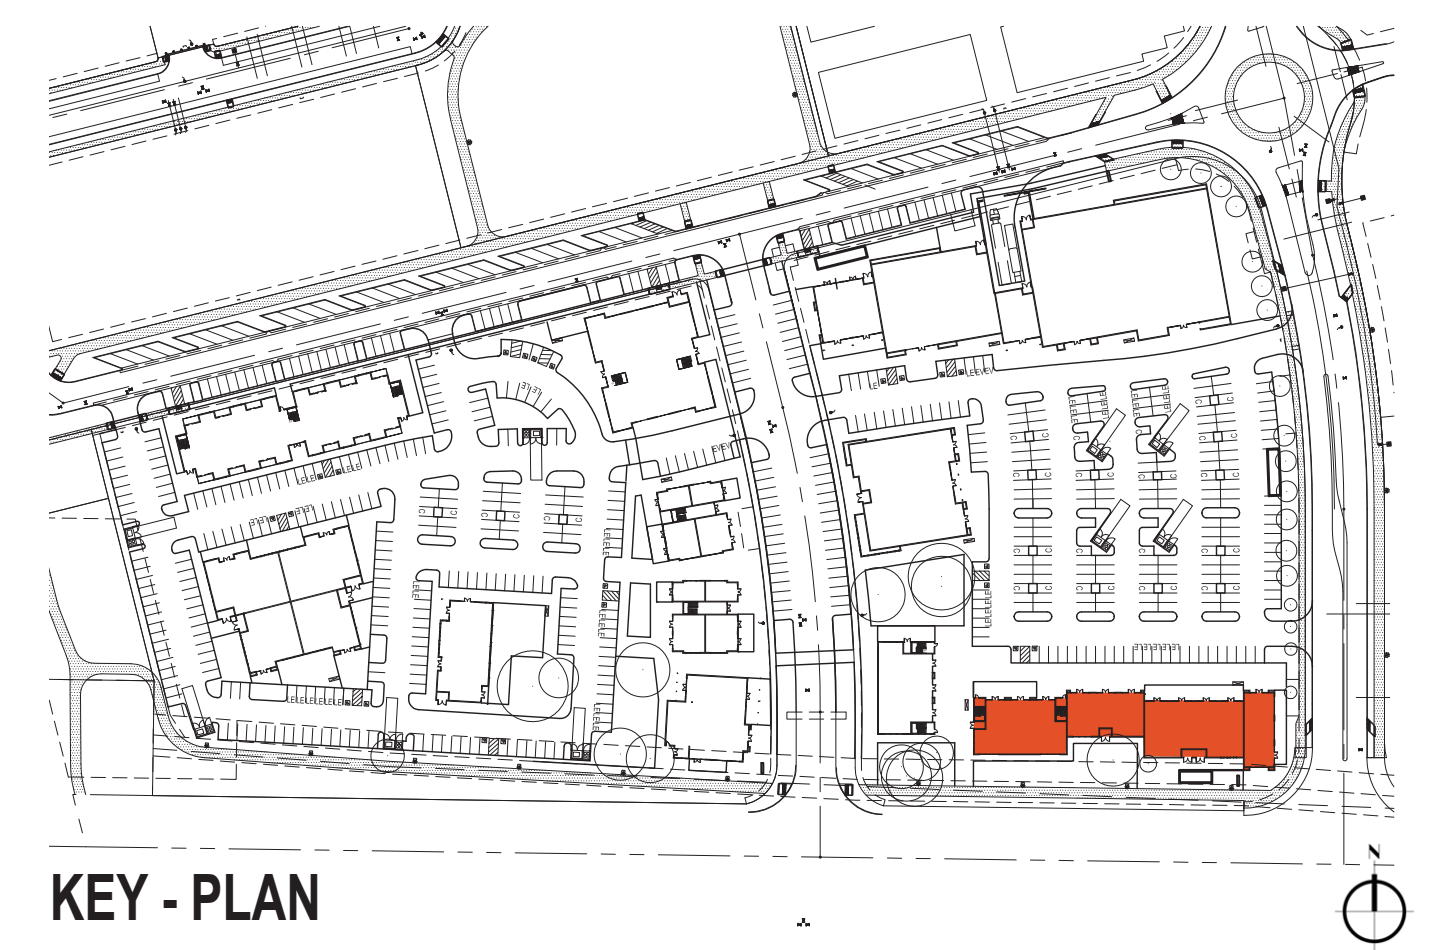


THE CANNERY - COMMERCIAL DISTRICT


DAVIS, CA
MARCH, 14, 2016

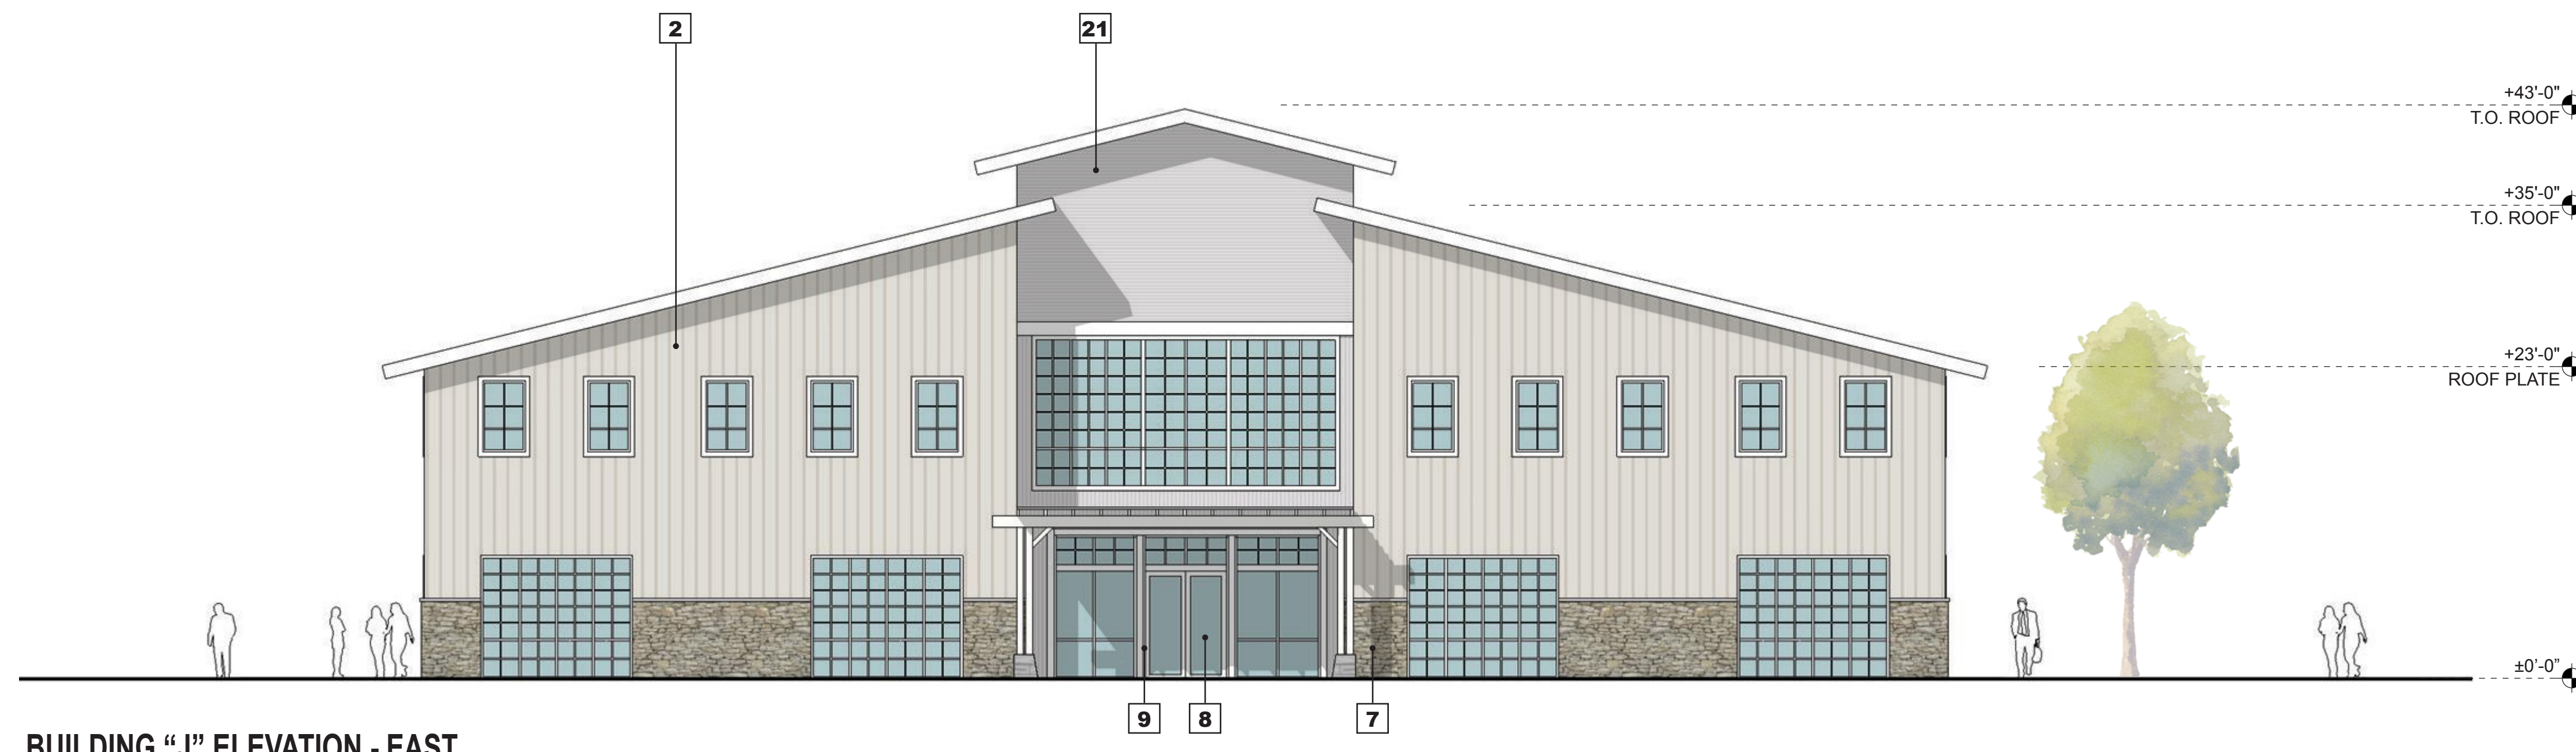


1 BUILDING "J" ELEVATION - EAST

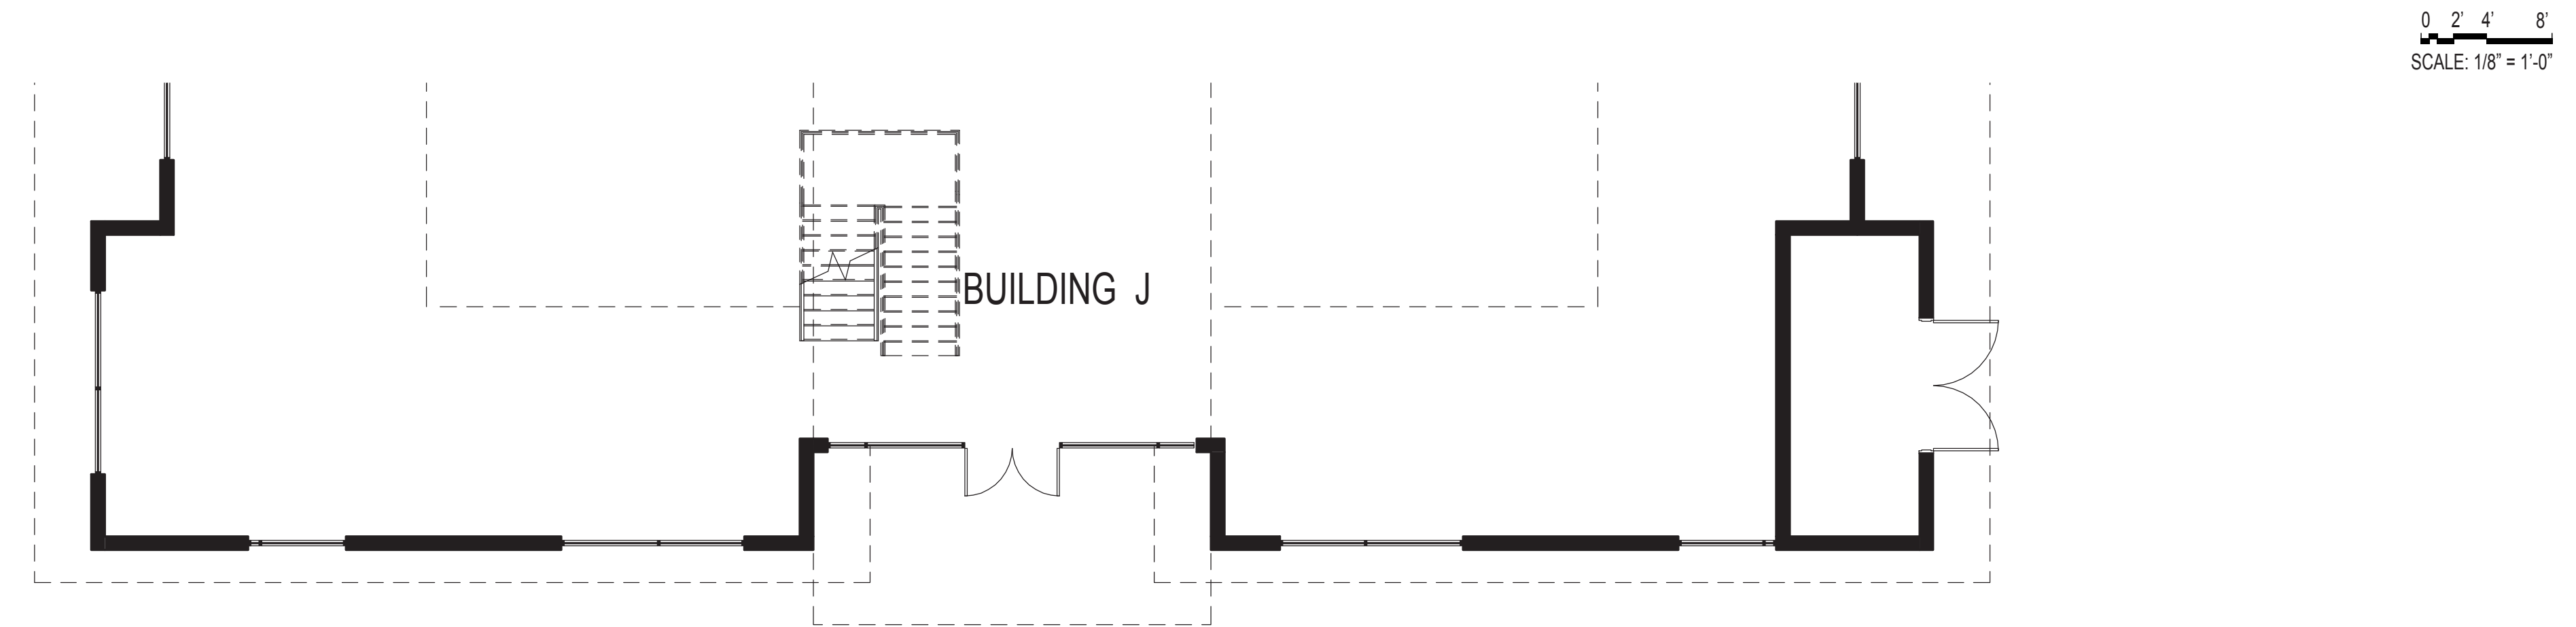

BUILDING "J" - PLAN

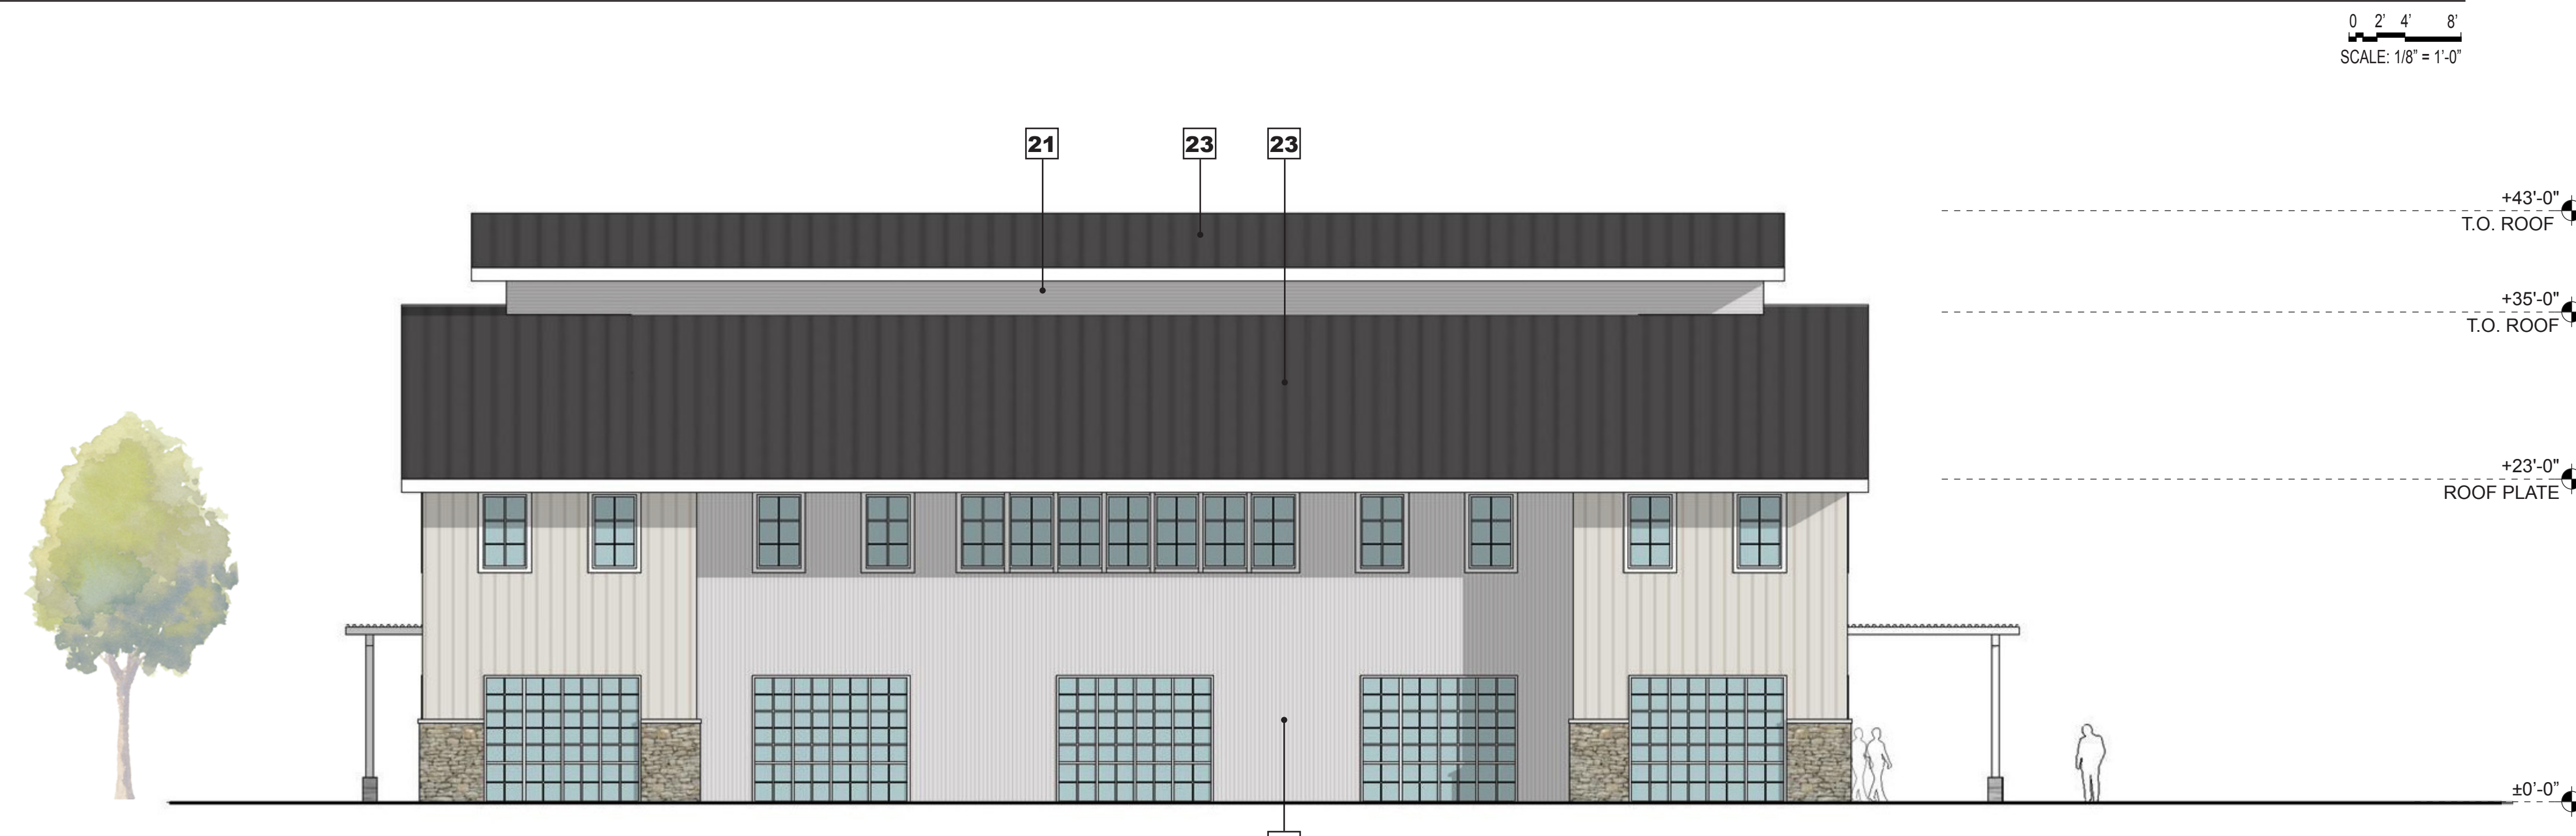


2 BUILDING "J" ELEVATION - NORTH

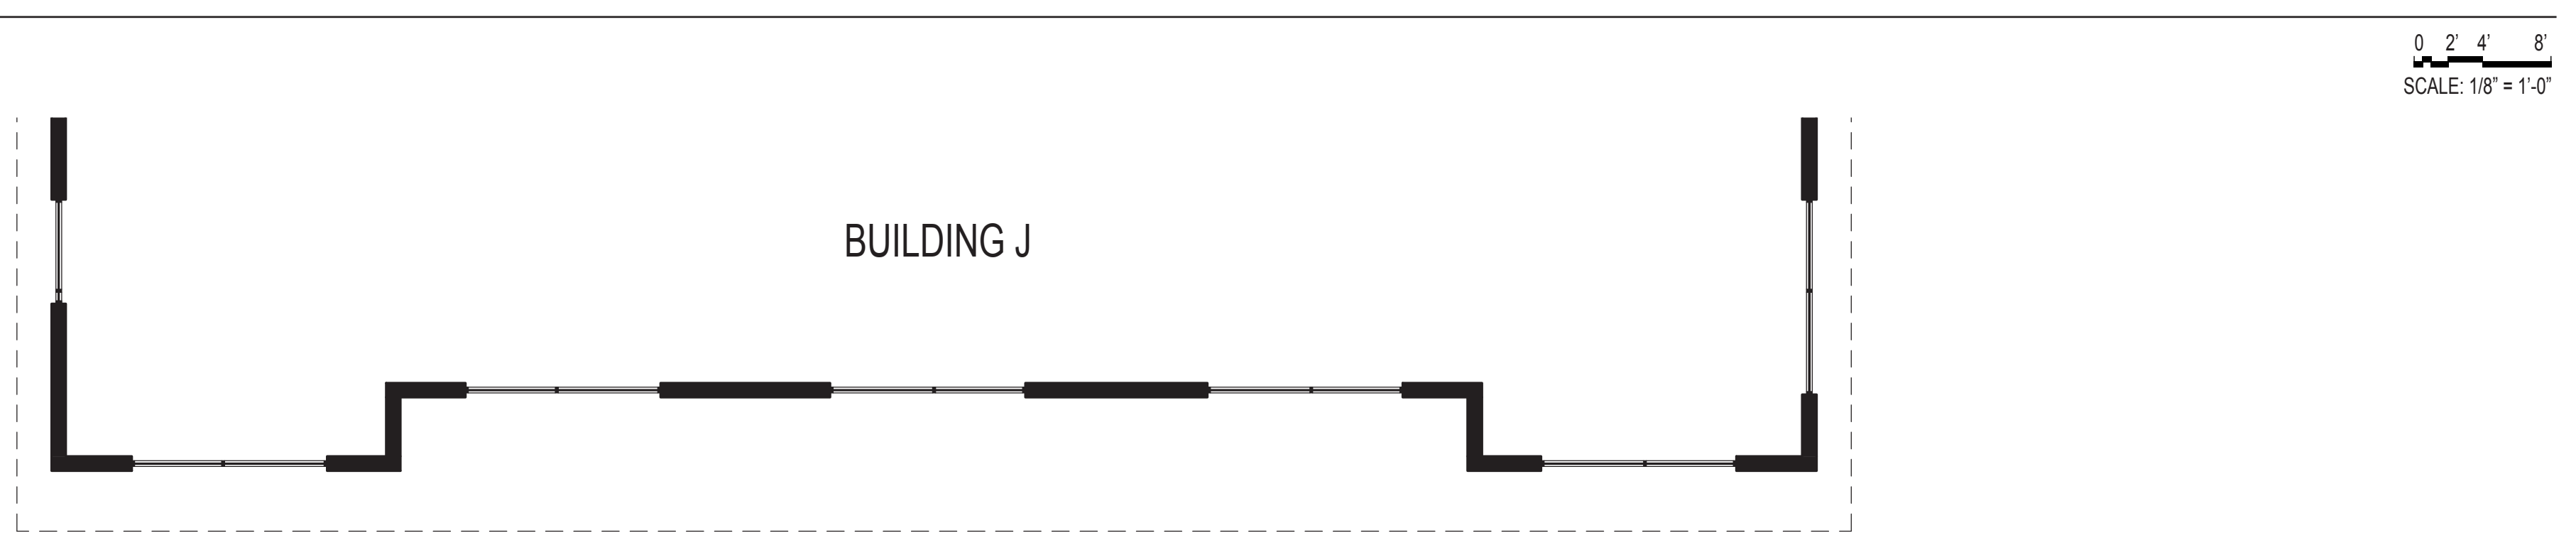


BUILDING "J" - PLAN

- LEGEND:**
1. COMPOSITE ROOF SHINGLES
 2. BOARD AND BATTEN SIDING - CREAM
 3. CORRUGATED METAL
 4. HORIZONTAL LAPPED SIDING - GREY
 5. BOARD AND BATTEN SIDING - GREY
 6. BARN DOOR
 7. STONE
 8. GLAZING - CLEAR
 9. STOREFRONT - PAINTED WHITE
 10. GOOSENECK LIGHTING FIXTURE
 11. BOARD FORMED CONCRETE
 12. PAINTED STEEL - CREAM
 13. PAINTED METAL BRACKET
 14. ART MURAL (BY OTHERS)
 15. GATE
 16. LOADING DOCK
 17. HORIZONTAL LAPPED SIDING - BROWN
 18. DISPLAY WINDOW - RETAIL
 19. DISPLAY WINDOW - HISTORICAL
 20. BOARD AND BATTEN SIDING - BROWN
 21. HORIZONTAL LOUVERS
 22. CART STORAGE
 23. STANDING SEAM METAL ROOF
 24. SIGNAGE COPY AREA

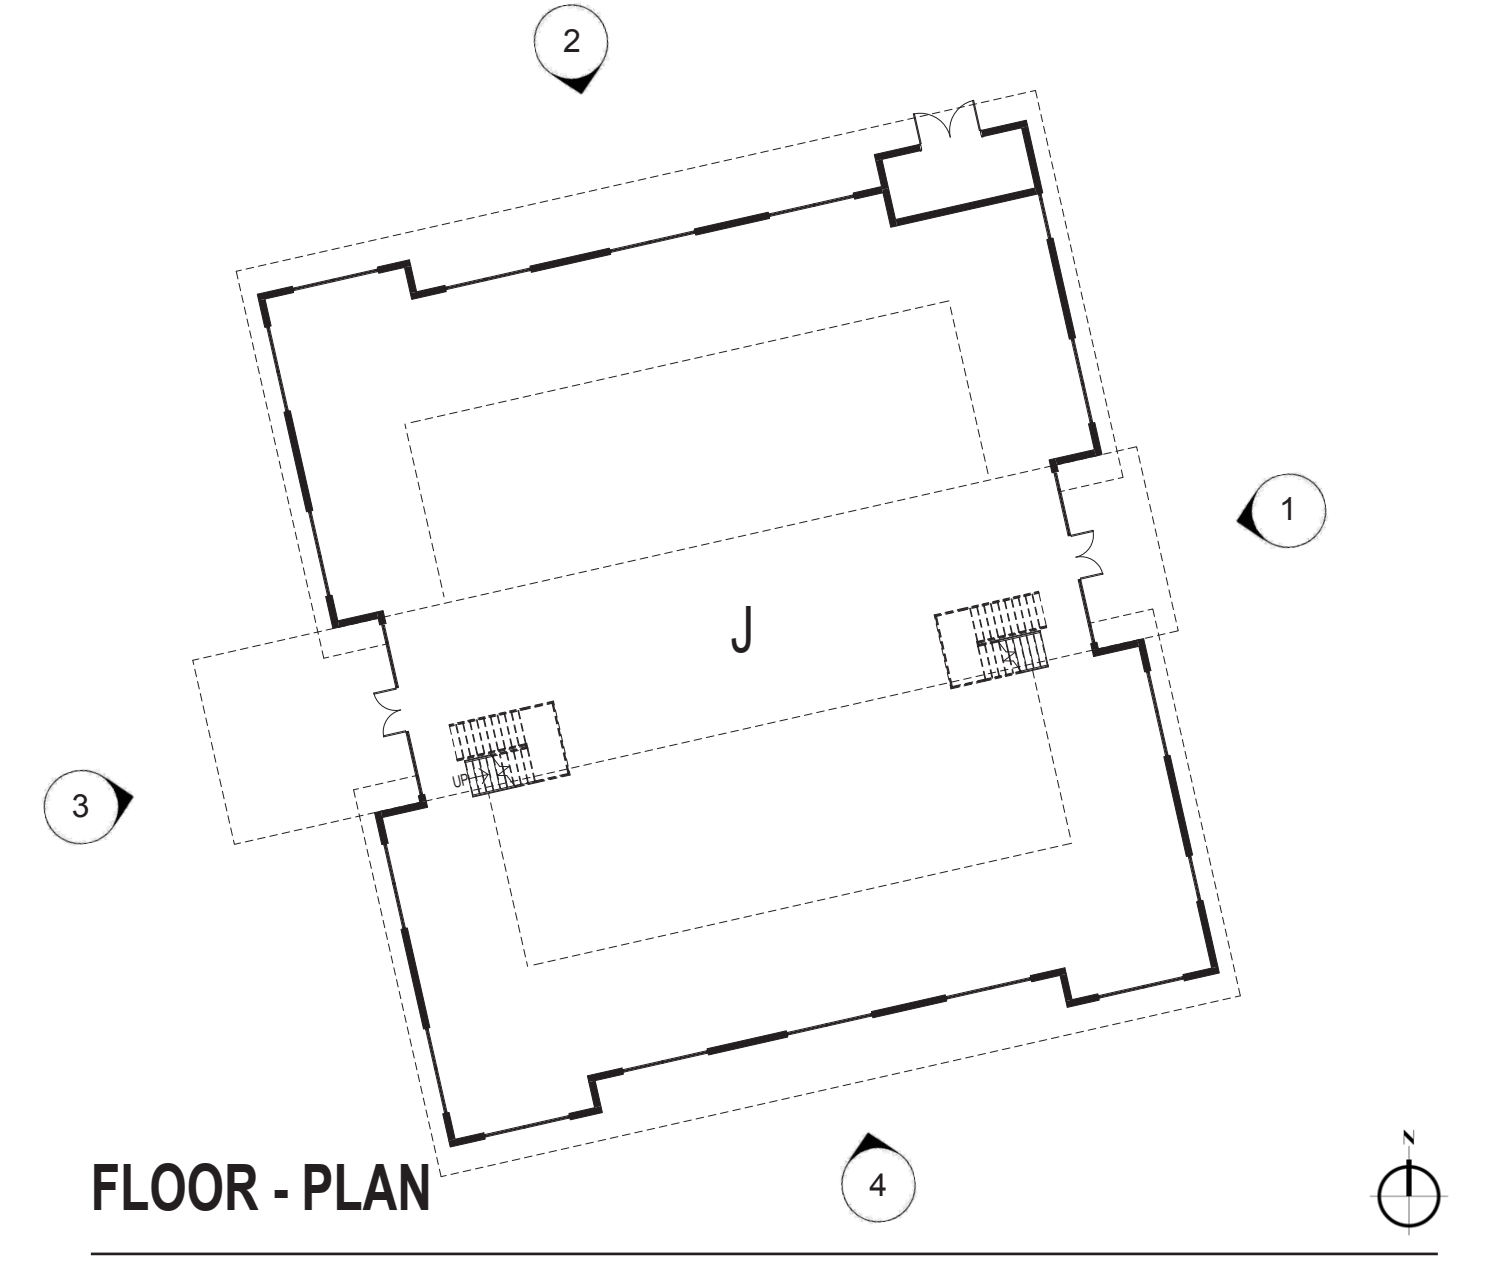

FLOOR - PLAN

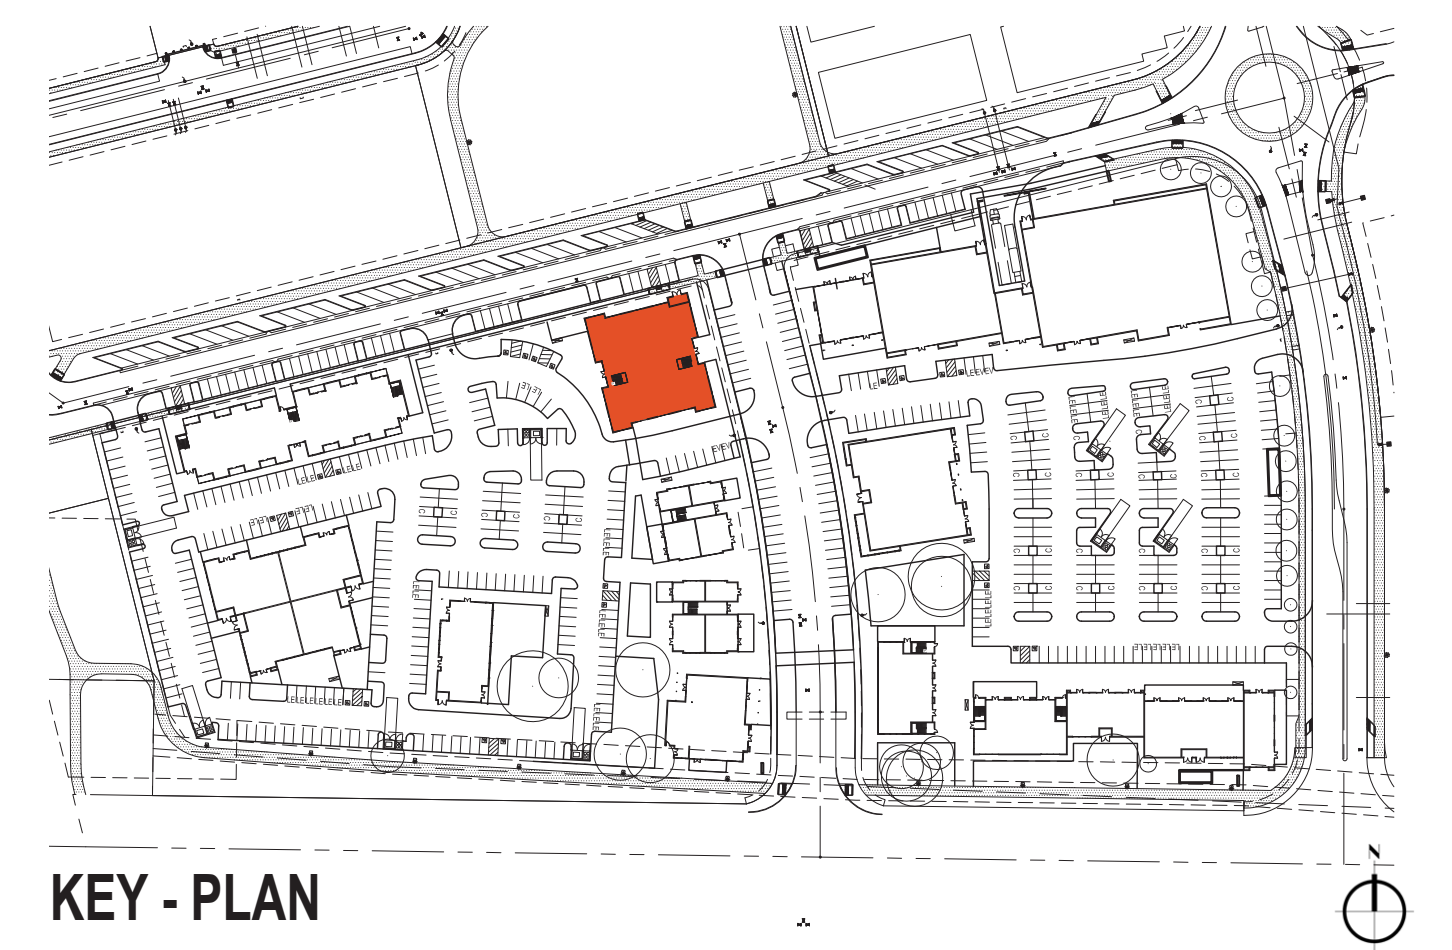


KEY - PLAN


THE CANNERY - COMMERCIAL DISTRICT

DAVIS, CA
MARCH, 14, 2016




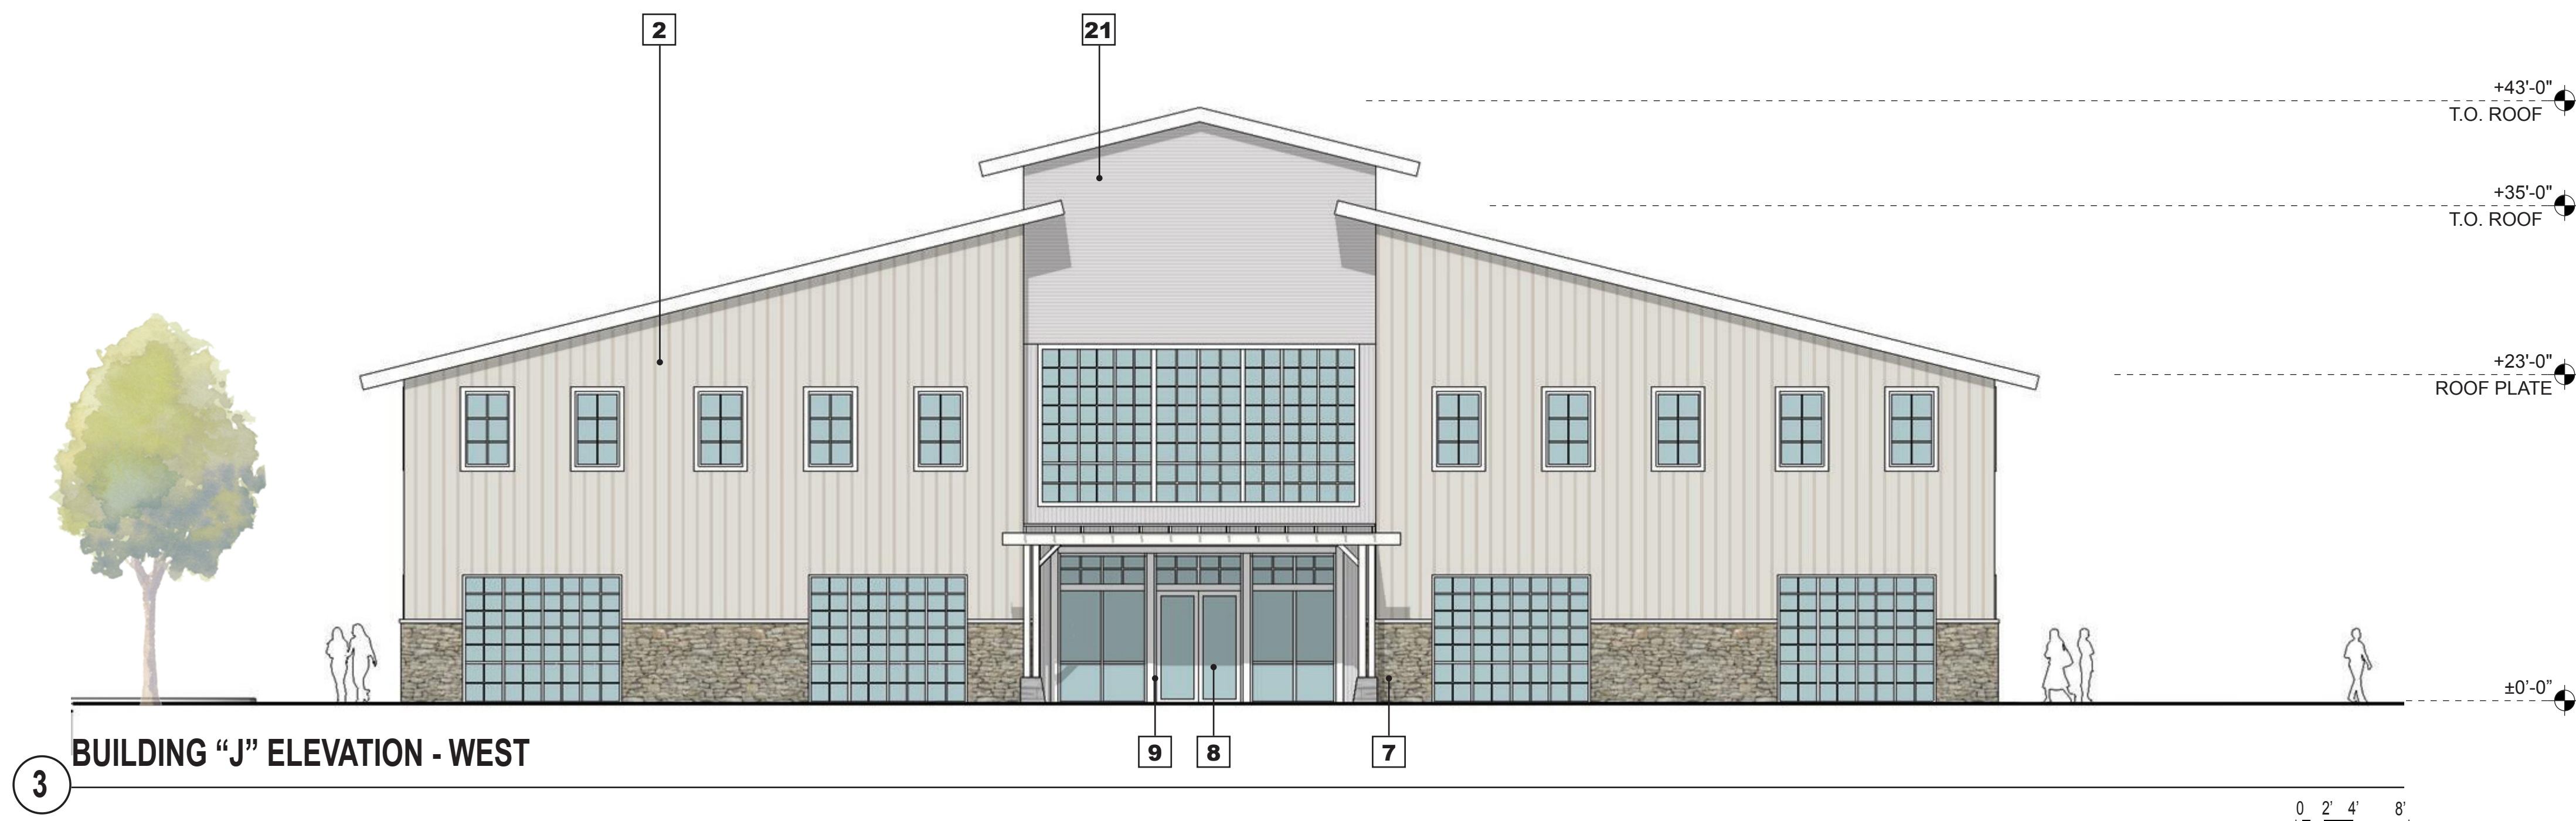


3 BUILDING "J" ELEVATION - WEST

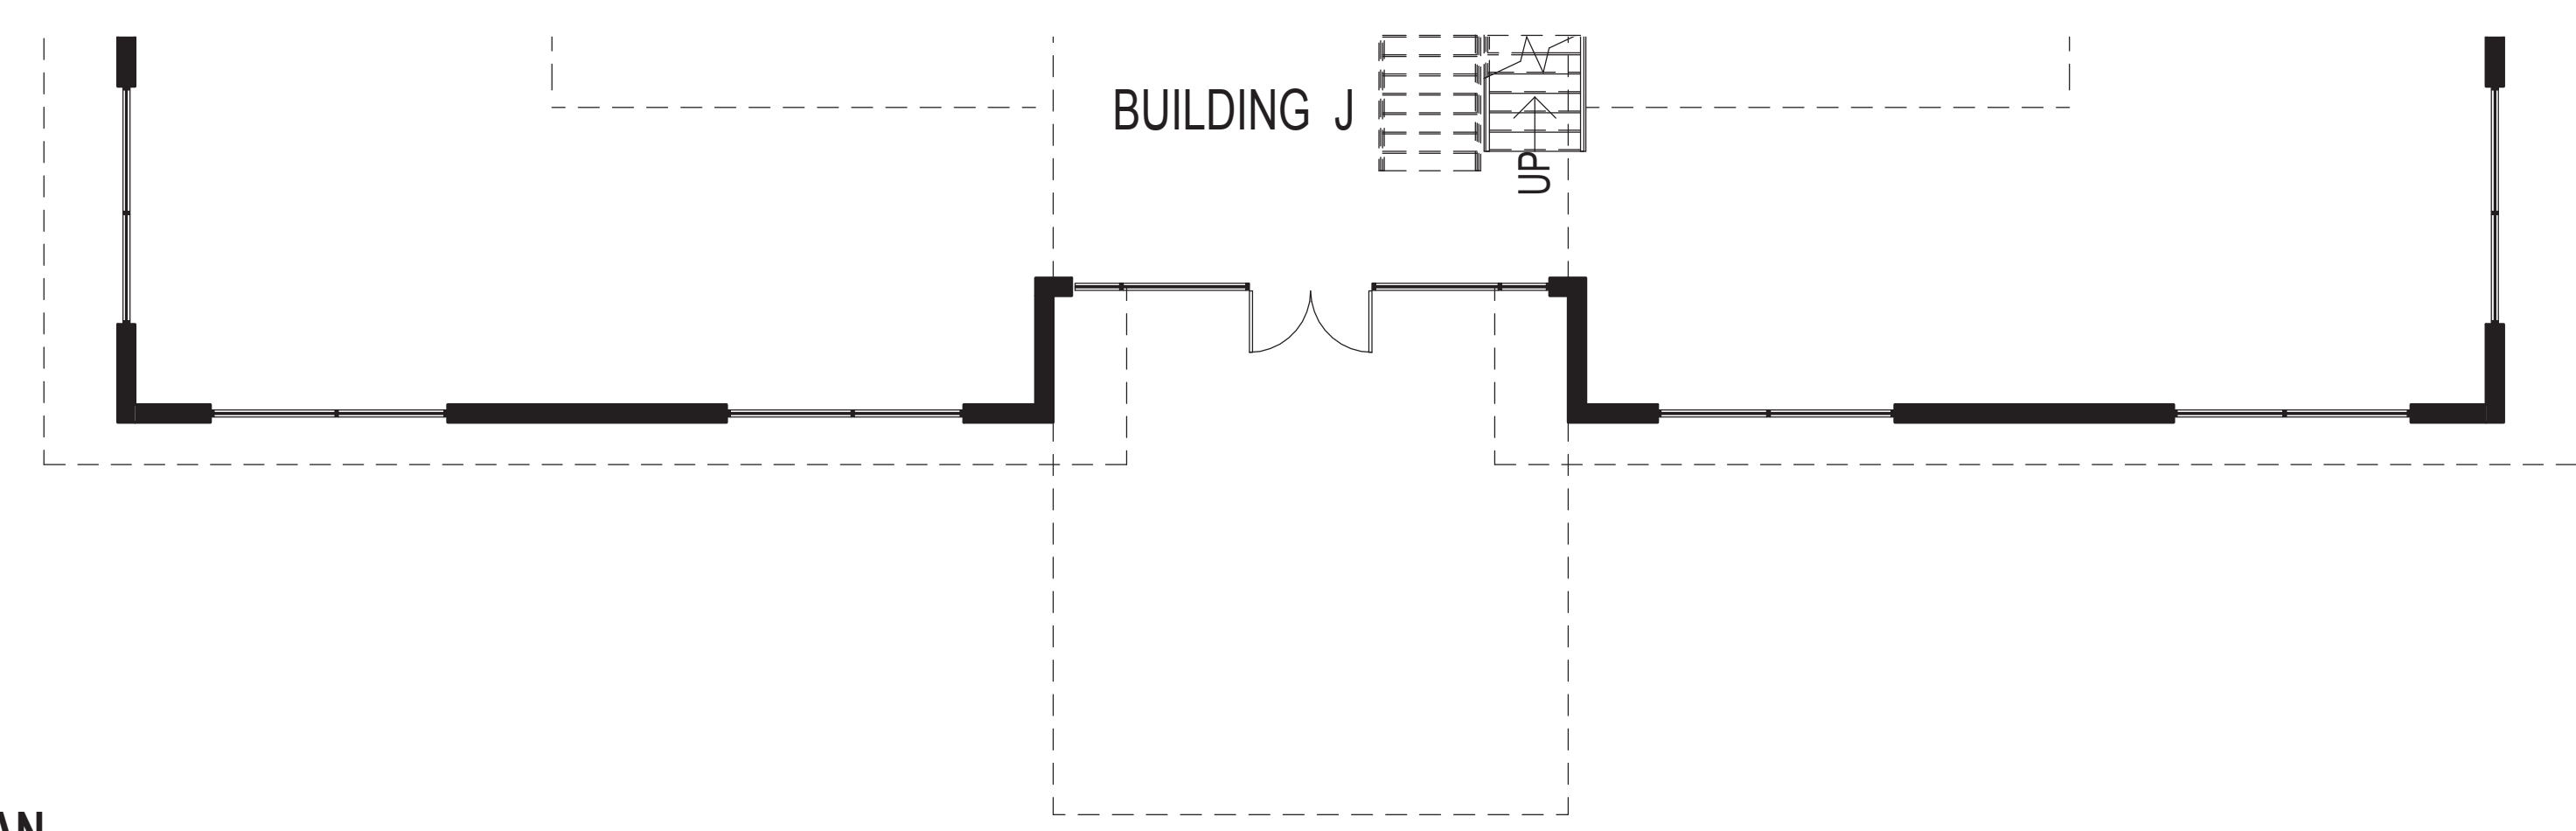

BUILDING "J" - PLAN

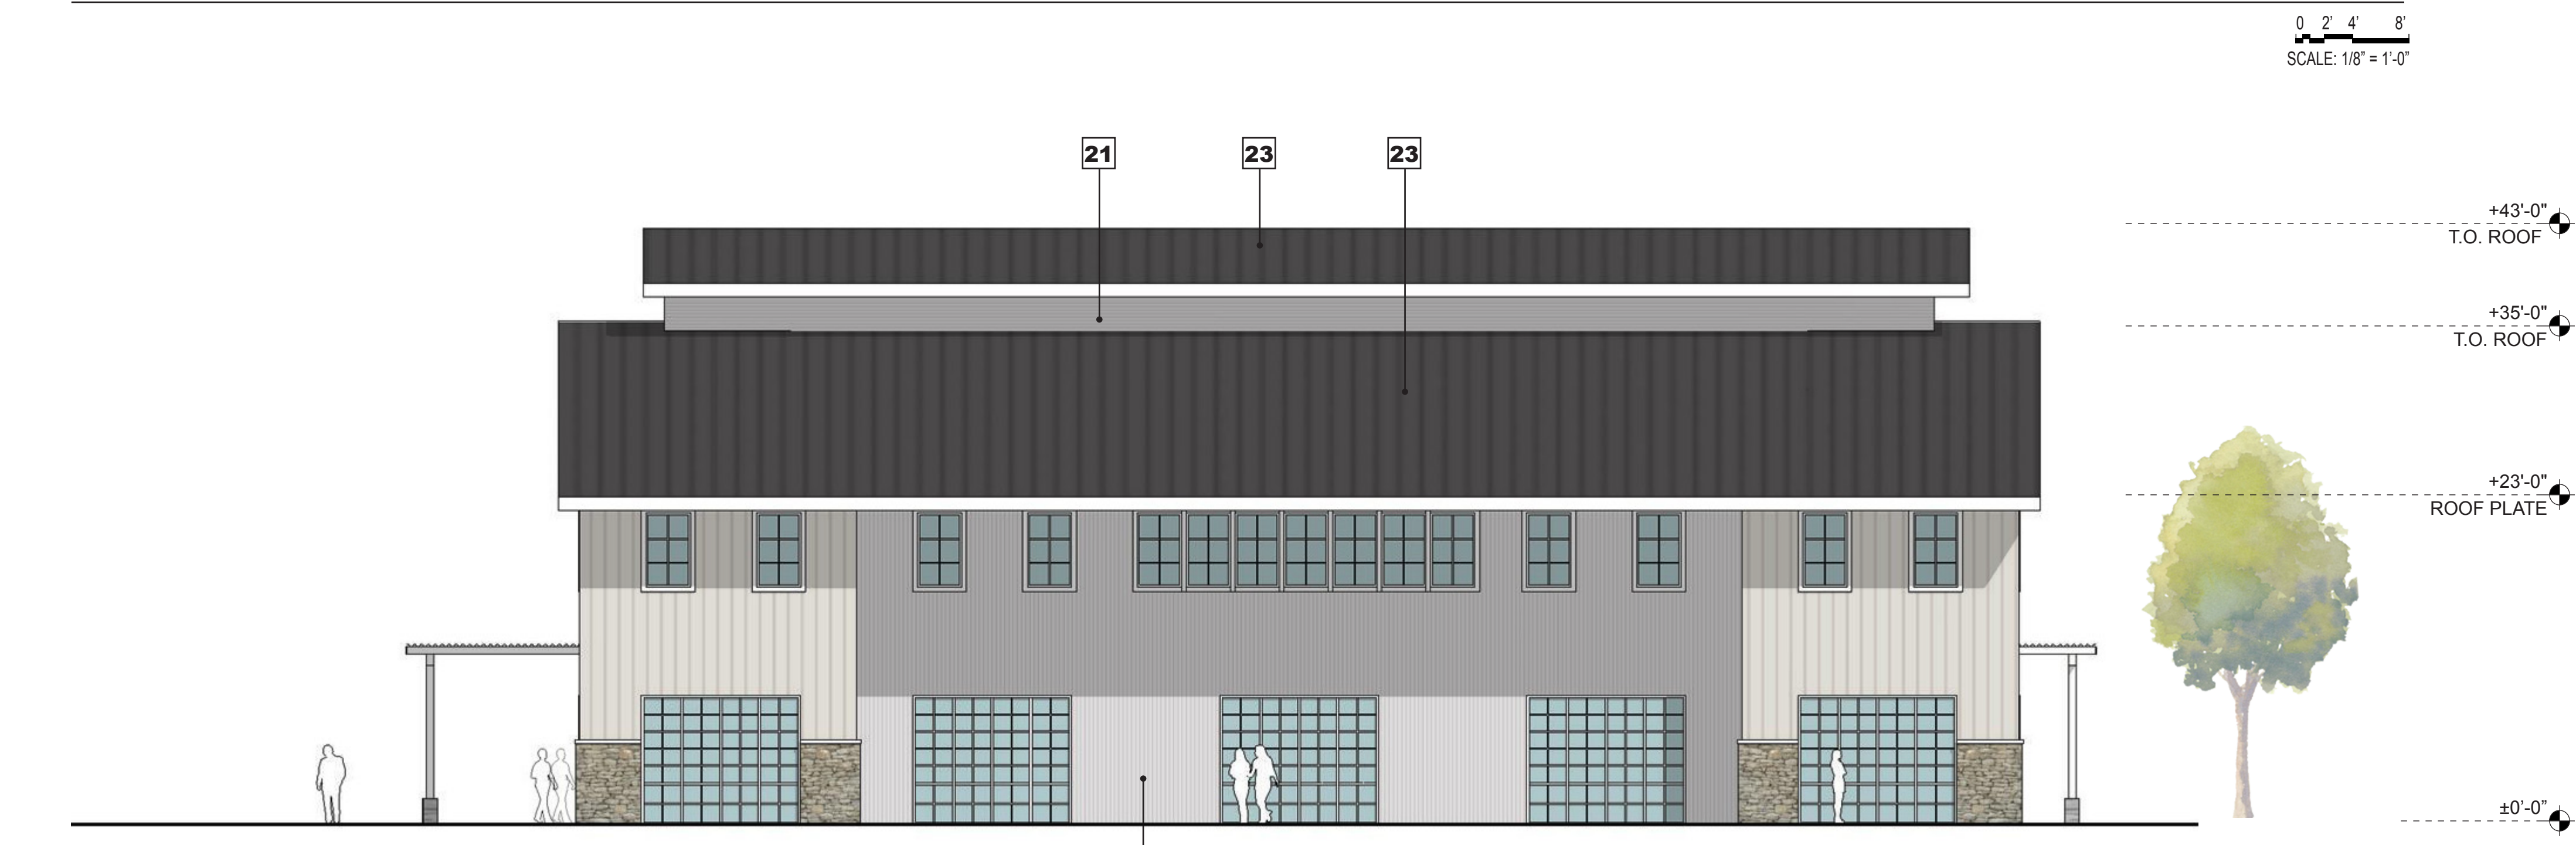


4 BUILDING "J" ELEVATION - SOUTH

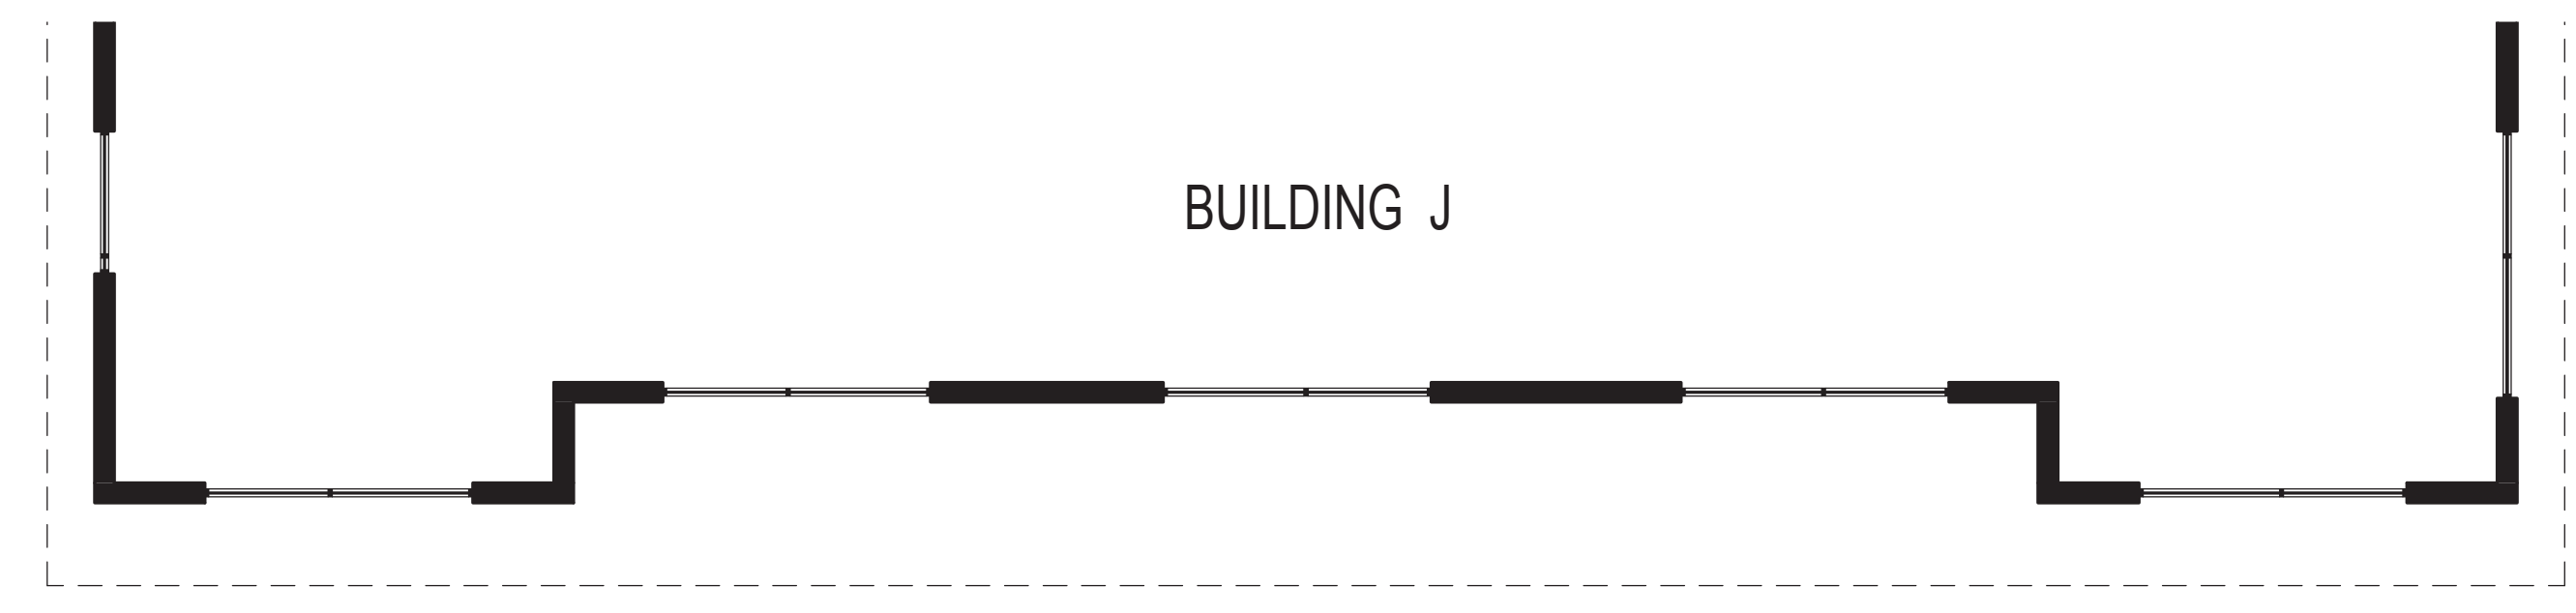


BUILDING "J" - PLAN

- LEGEND:**
1. COMPOSITE ROOF SHINGLES
 2. BOARD AND BATTEN SIDING - CREAM
 3. CORRUGATED METAL
 4. HORIZONTAL LAPPED SIDING - GREY
 5. BOARD AND BATTEN SIDING - GREY
 6. BARN DOOR
 7. STONE
 8. GLAZING - CLEAR
 9. STOREFRONT - PAINTED WHITE
 10. GOOSENECK LIGHTING FIXTURE
 11. BOARD FORMED CONCRETE
 12. PAINTED STEEL - CREAM
 13. PAINTED METAL BRACKET
 14. ART MURAL (BY OTHERS)
 15. GATE
 16. LOADING DOCK
 17. HORIZONTAL LAPPED SIDING - BROWN
 18. DISPLAY WINDOW - RETAIL
 19. DISPLAY WINDOW - HISTORICAL
 20. BOARD AND BATTEN SIDING - BROWN
 21. HORIZONTAL LOUVERS
 22. CART STORAGE
 23. STANDING SEAM METAL ROOF
 24. SIGNAGE COPY AREA

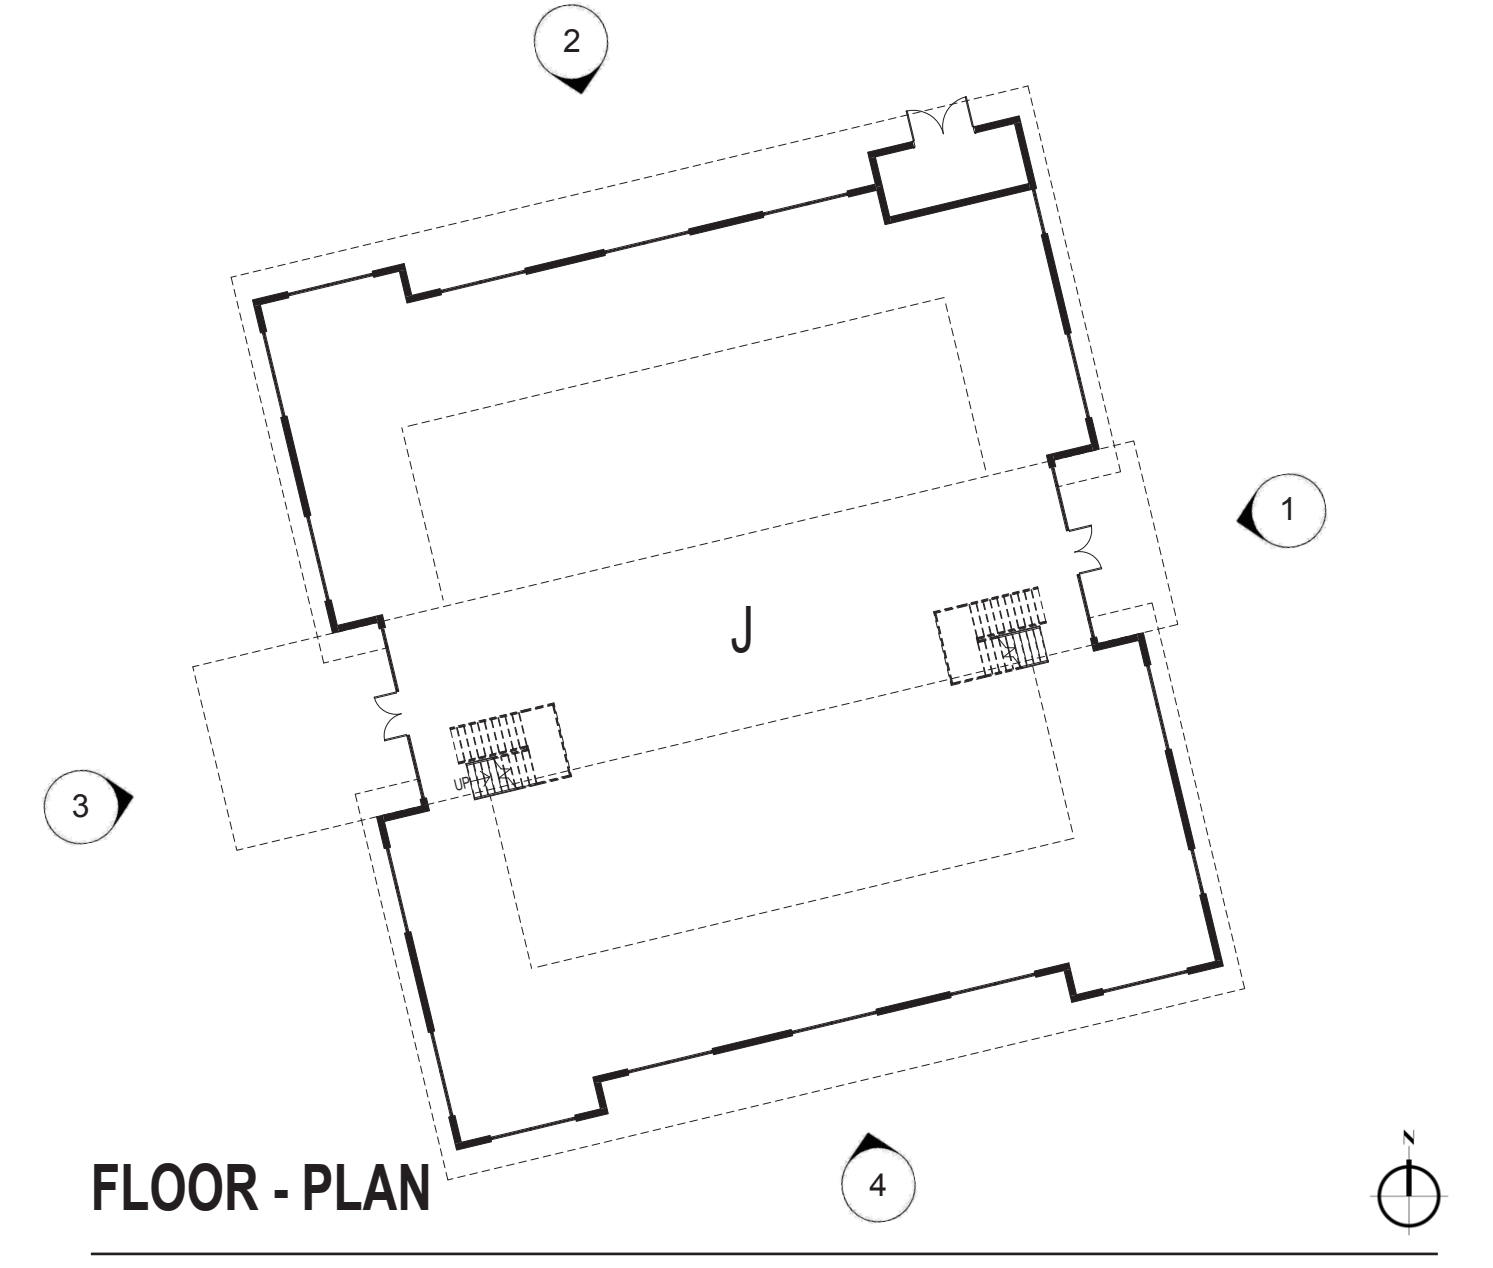

FLOOR - PLAN

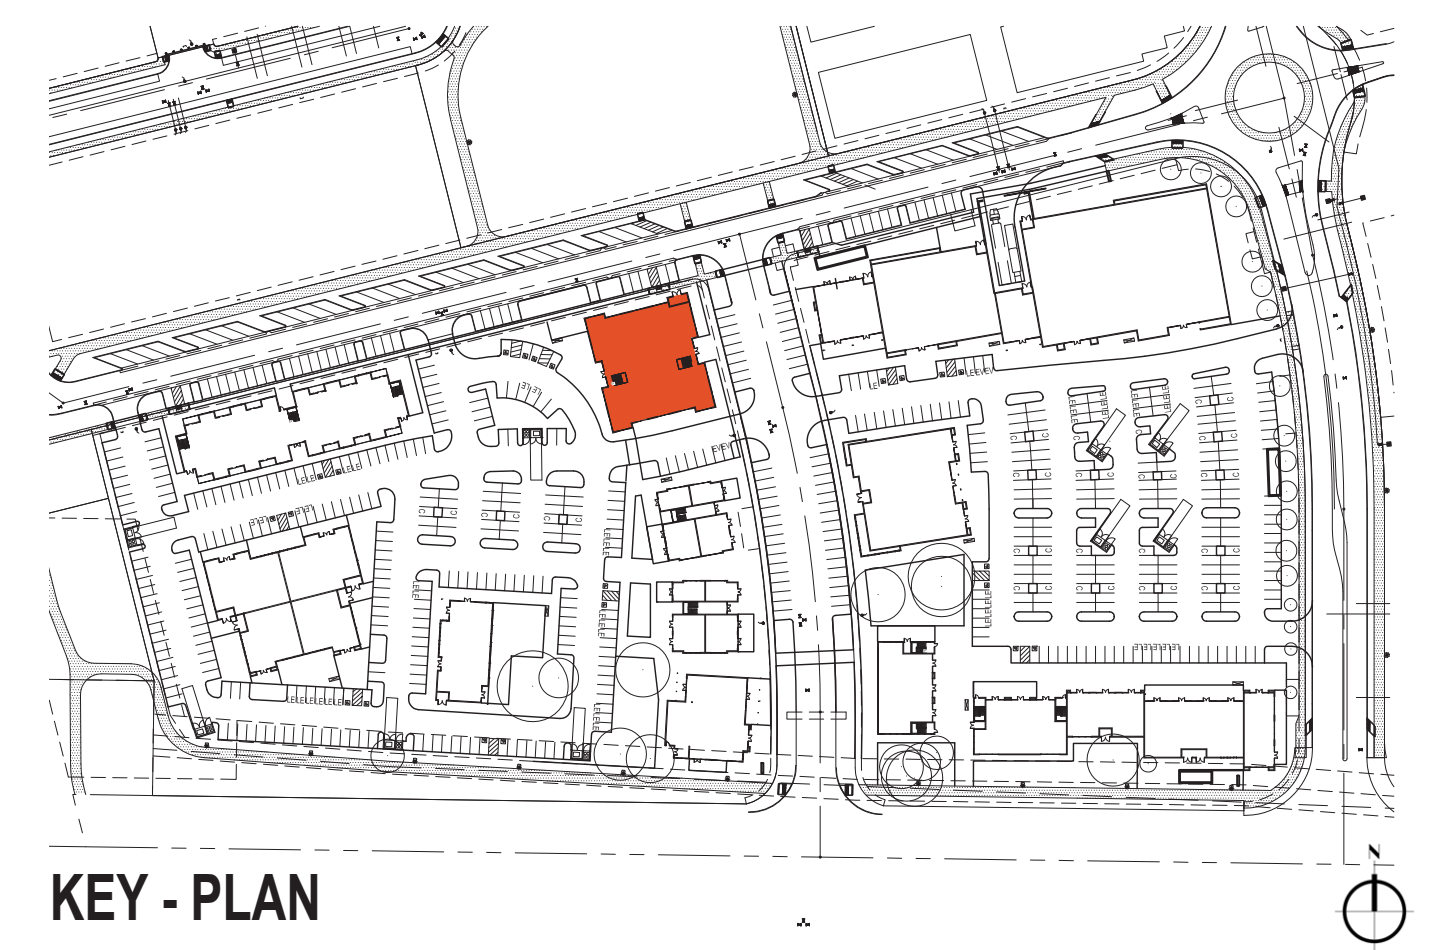


KEY - PLAN



BUILDING "K" ELEVATION - EAST

1

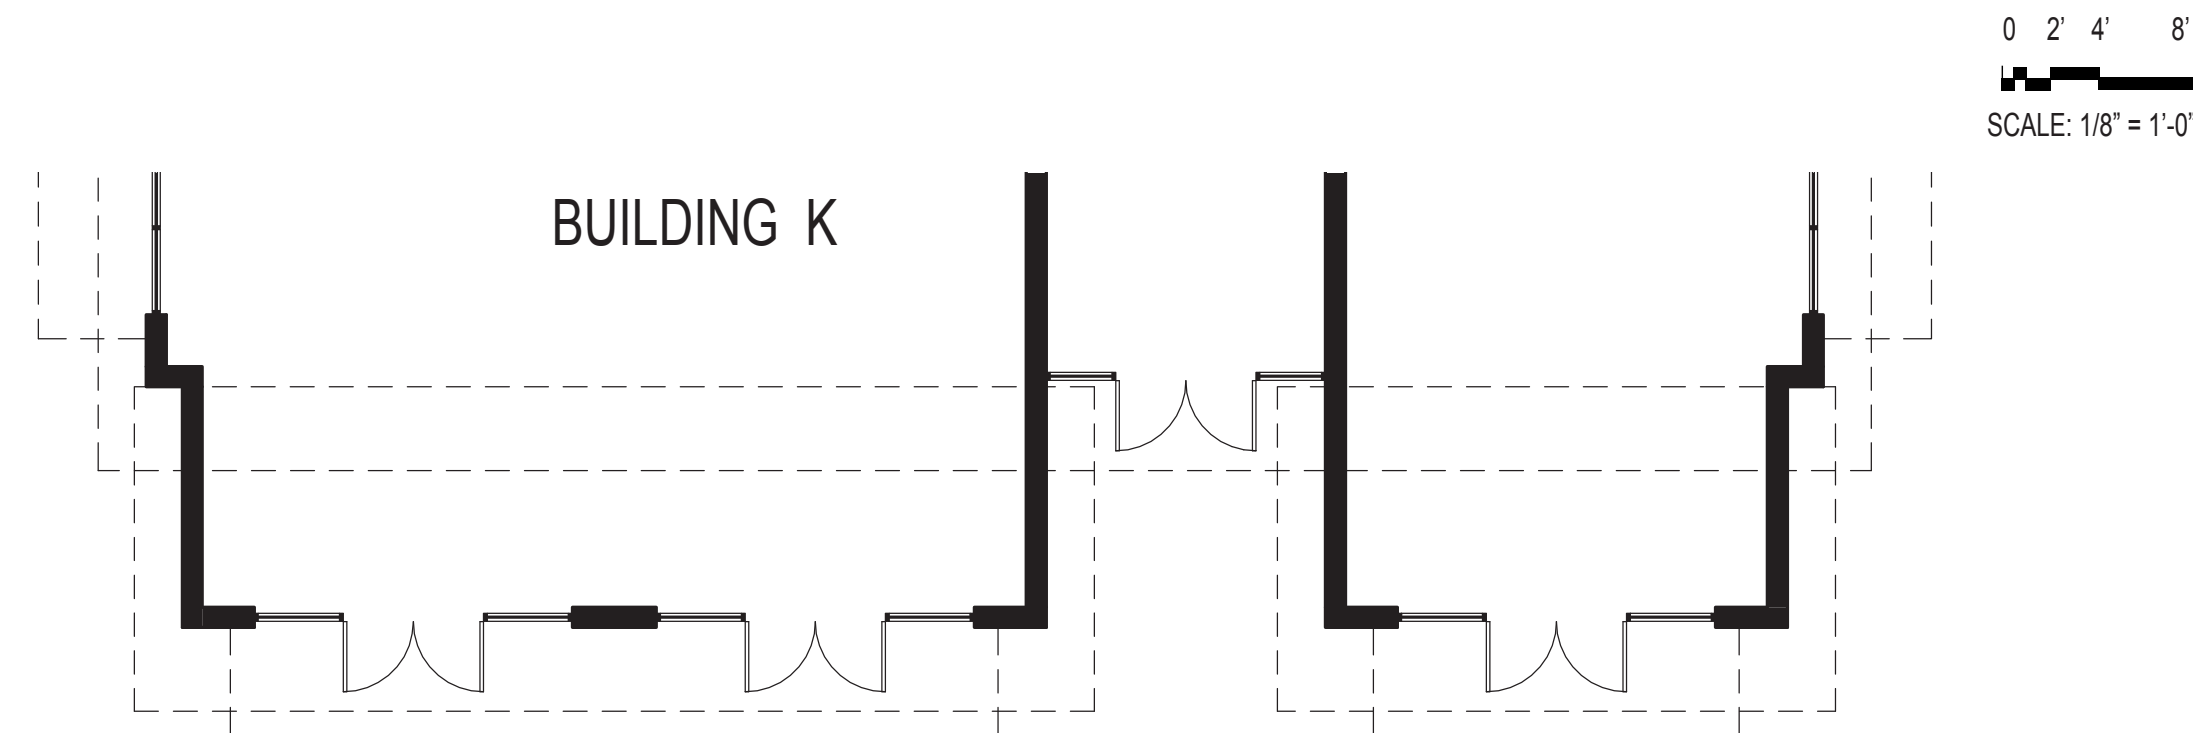


BUILDING "K" - PLAN

0 2 4 8
SCALE: 1/8" = 1'-0"



BUILDING "K" ELEVATION - NORTH

2

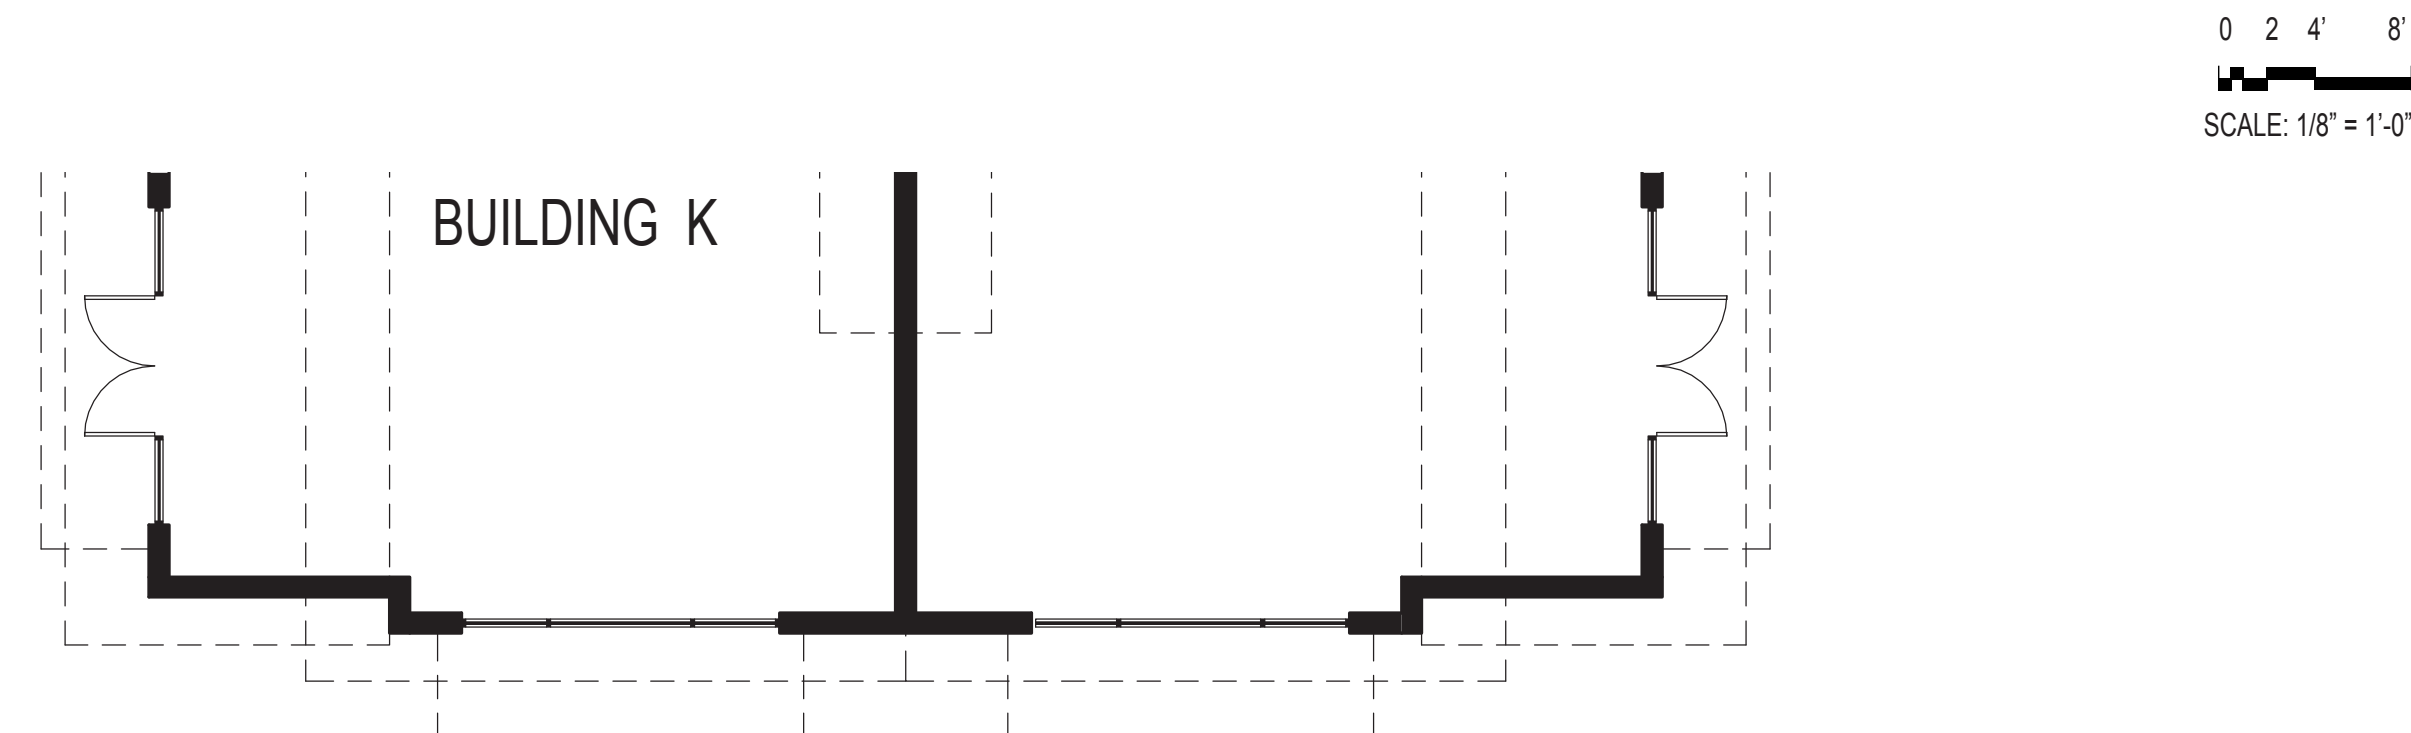


BUILDING "K" - PLAN

0 2 4 8
SCALE: 1/8" = 1'-0"



BUILDING "K" ELEVATION - WEST

3

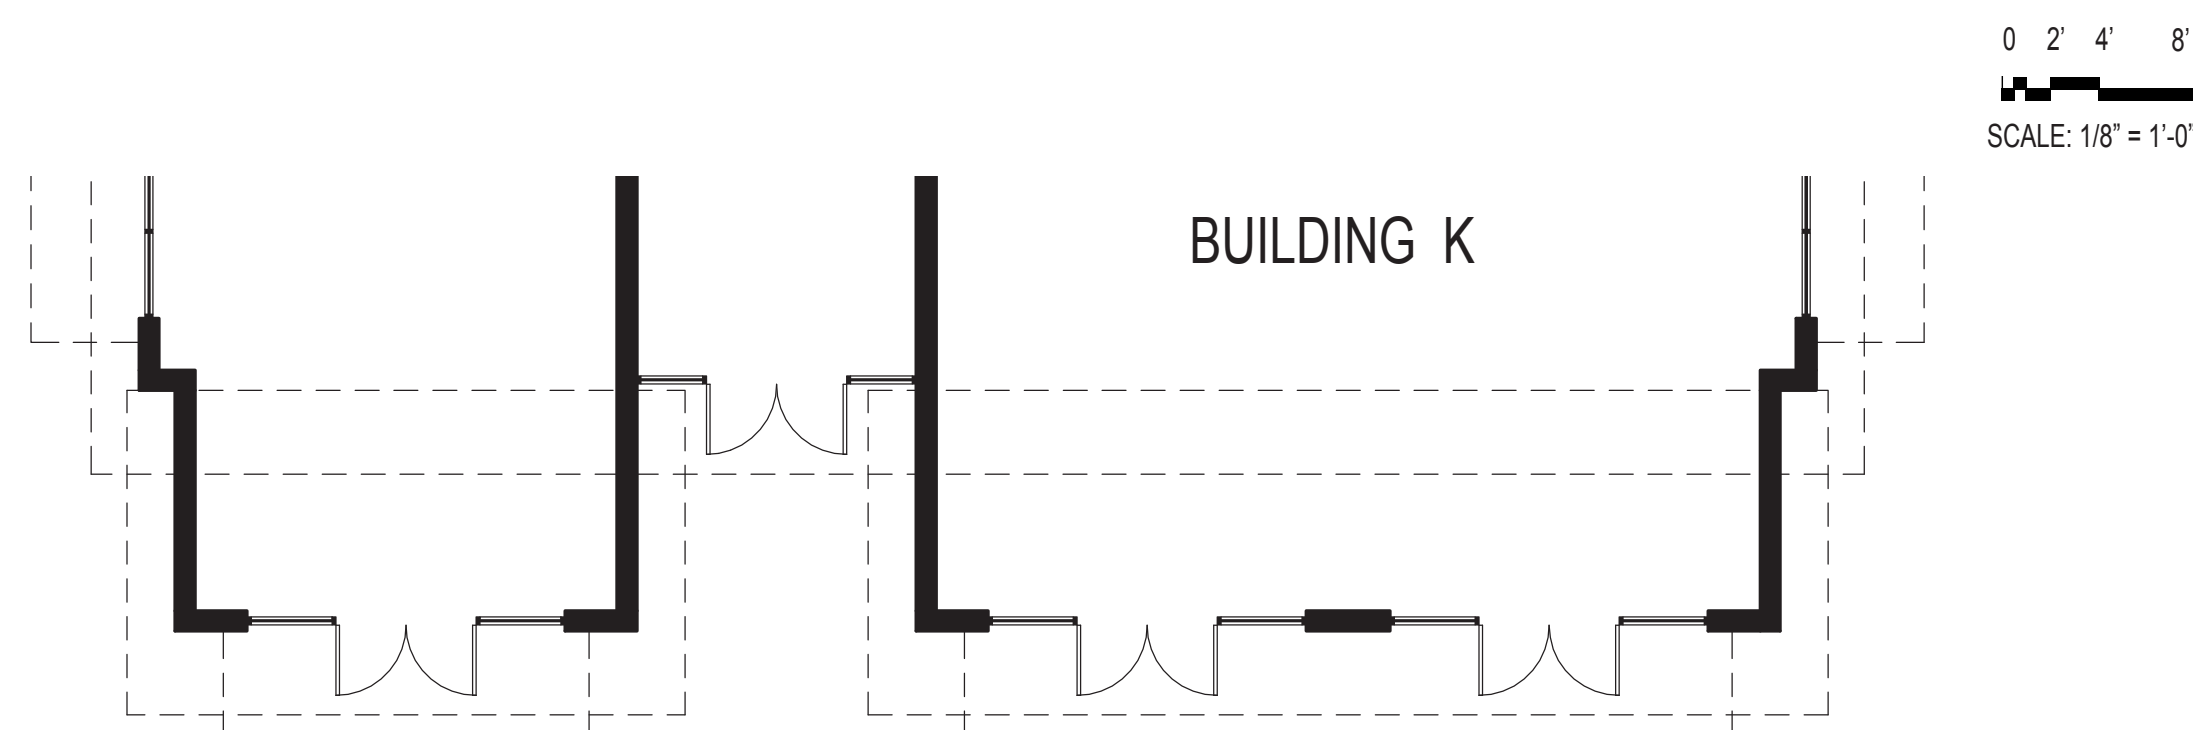


BUILDING "K" - PLAN

0 2 4 8
SCALE: 1/8" = 1'-0"



BUILDING "K" ELEVATION - SOUTH

4

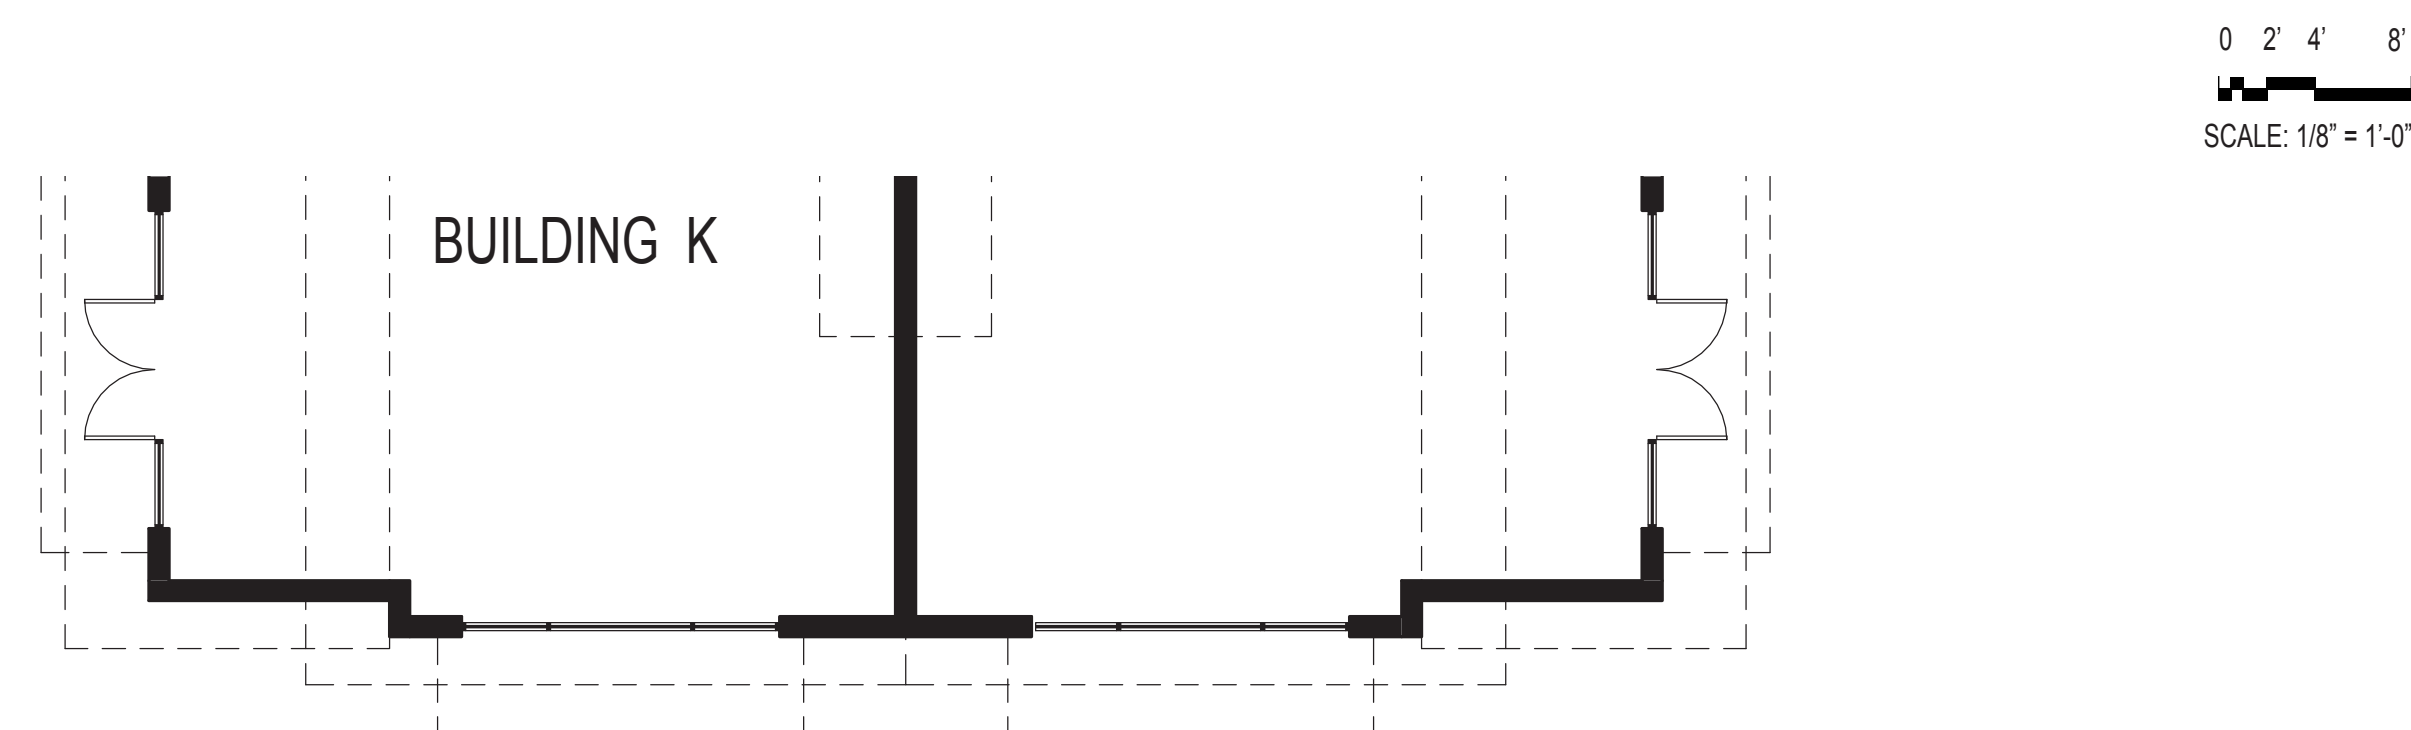


BUILDING "K" - PLAN


0 2 4 8
SCALE: 1/8" = 1'-0"

LEGEND:

1. COMPOSITE ROOF SHINGLES
2. BOARD AND BATTEN SIDING - CREAM
3. CORRUGATED METAL
4. HORIZONTAL LAPPED SIDING - GREY
5. BOARD AND BATTEN SIDING - GREY
6. BARN DOOR
7. STONE
8. GLAZING - CLEAR
9. STOREFRONT - PAINTED WHITE
10. GOOSENECK LIGHTING FIXTURE
11. BOARD FORMED CONCRETE
12. PAINTED STEEL - CREAM
13. PAINTED METAL BRACKET
14. ART MURAL (BY OTHERS)
15. GATE
16. LOADING DOCK
17. HORIZONTAL LAPPED SIDING - BROWN
18. DISPLAY WINDOW - RETAIL
19. DISPLAY WINDOW - HISTORICAL
20. BOARD AND BATTEN SIDING - BROWN
21. HORIZONTAL LOUVERS
22. CART STORAGE
23. STANDING SEAM METAL ROOF
24. SIGNAGE COPY AREA

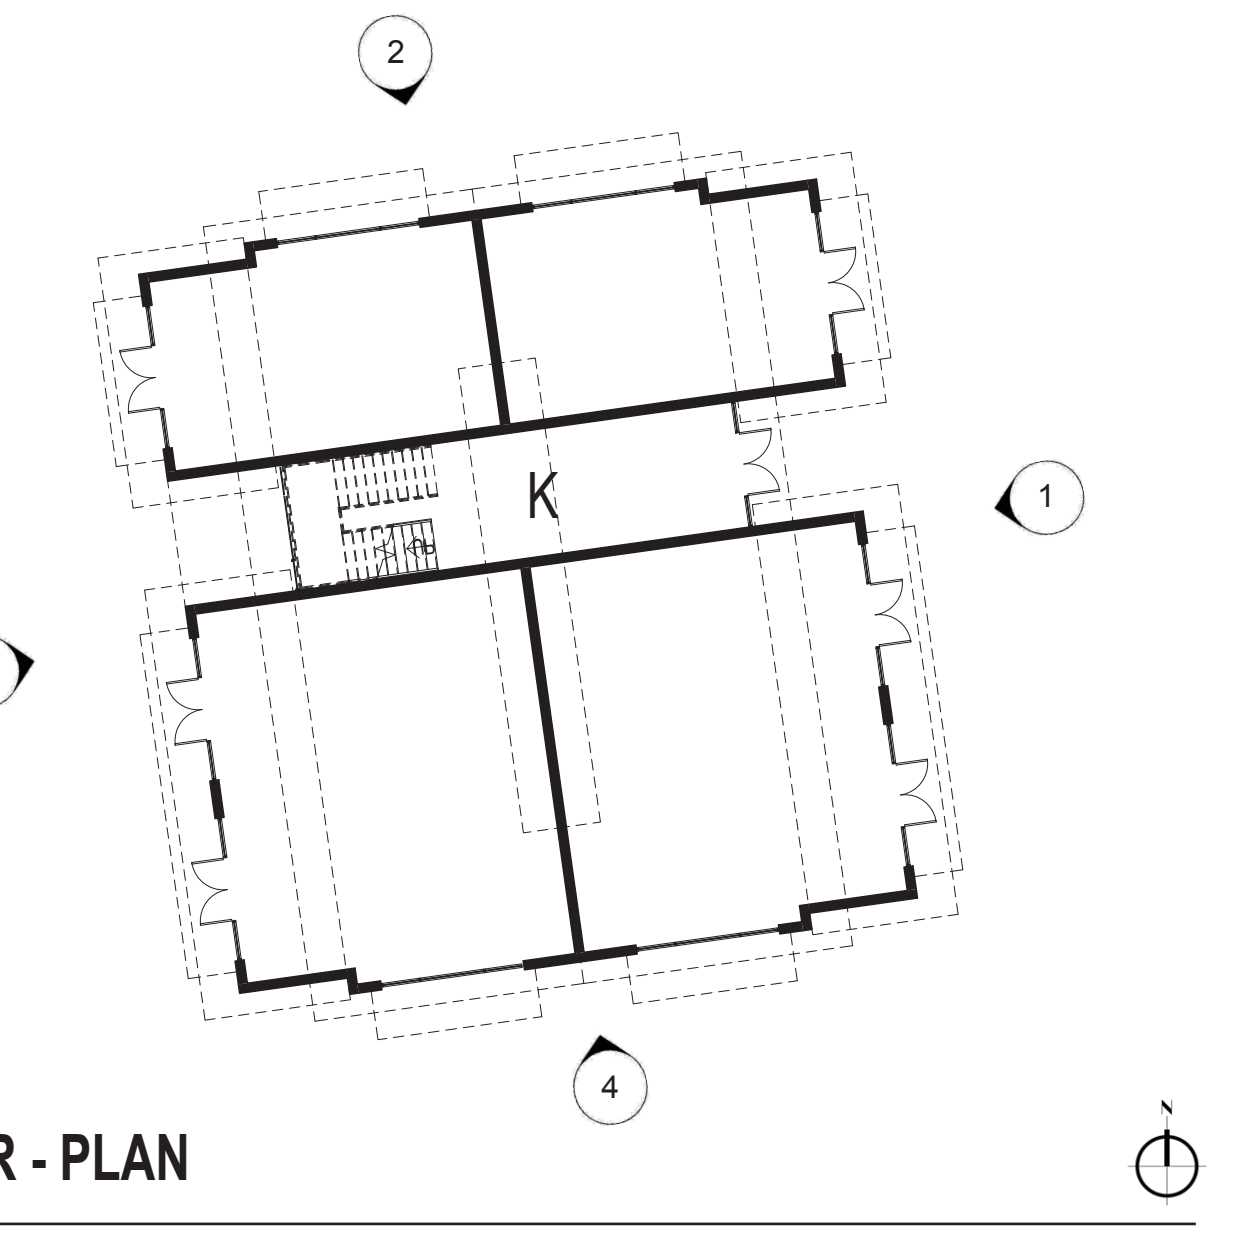

FLOOR - PLAN


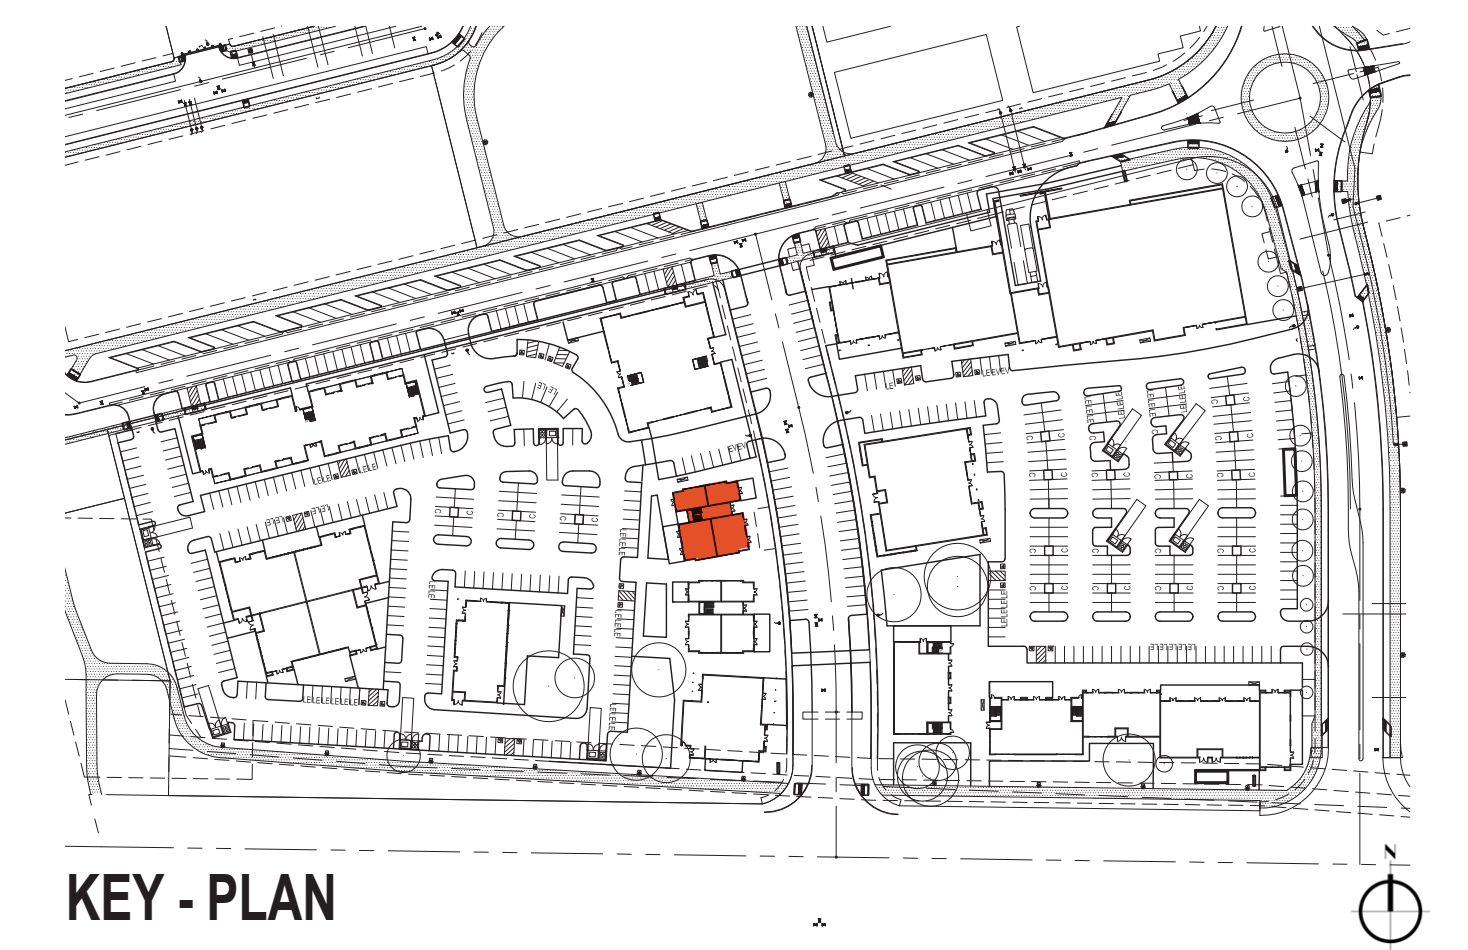


KEY - PLAN



BUILDING "L" ELEVATION - EAST

1

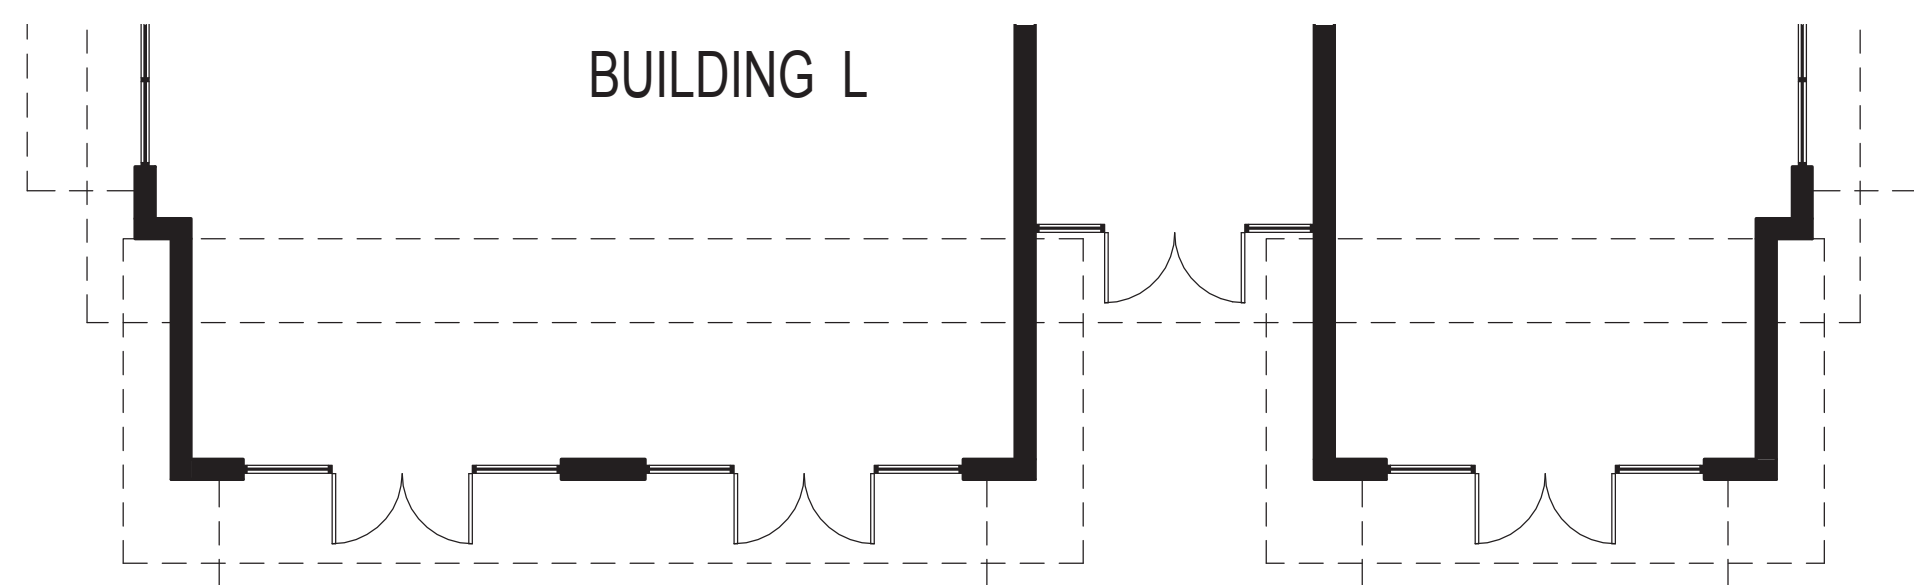
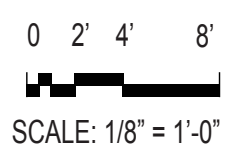


BUILDING "L" - PLAN





BUILDING "L" ELEVATION - NORTH

2

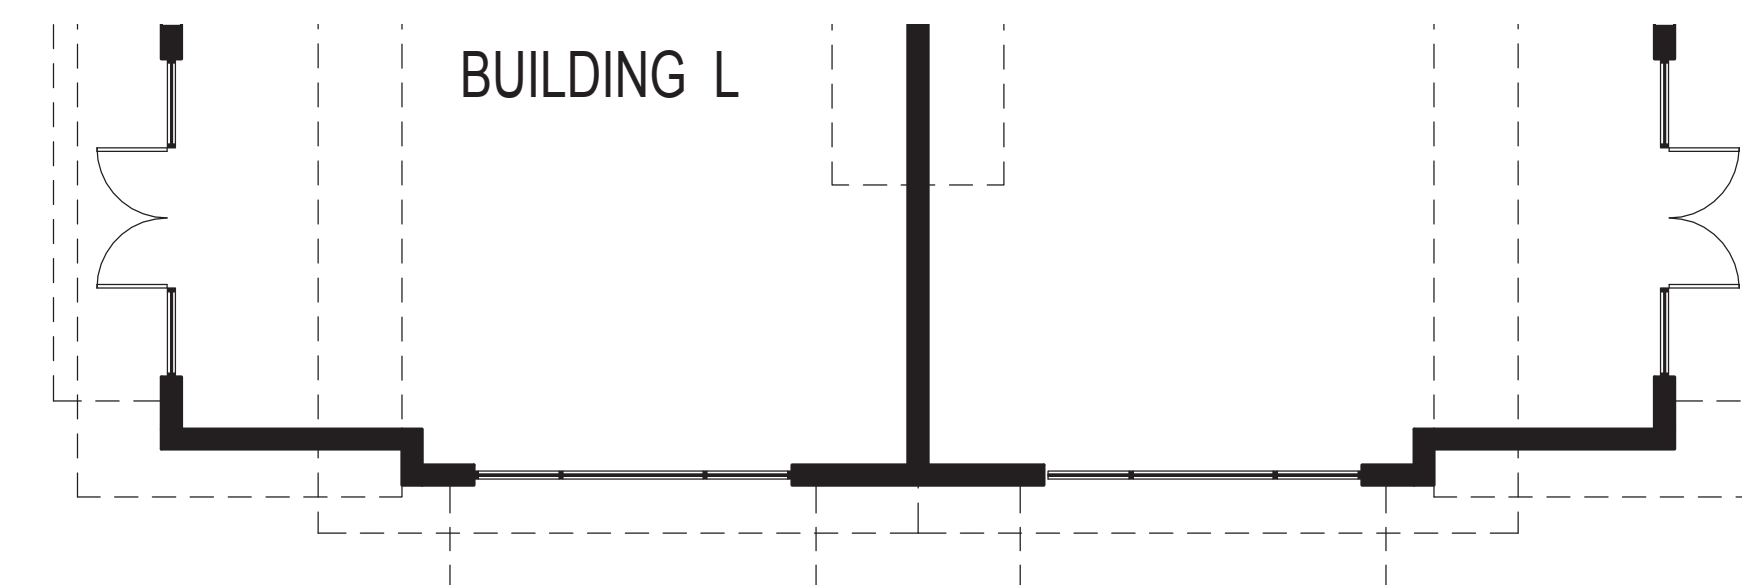
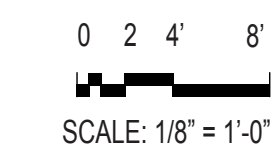


BUILDING "L" - PLAN

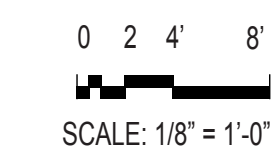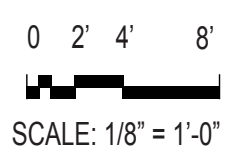

BUILDING "L" ELEVATION - WEST

3

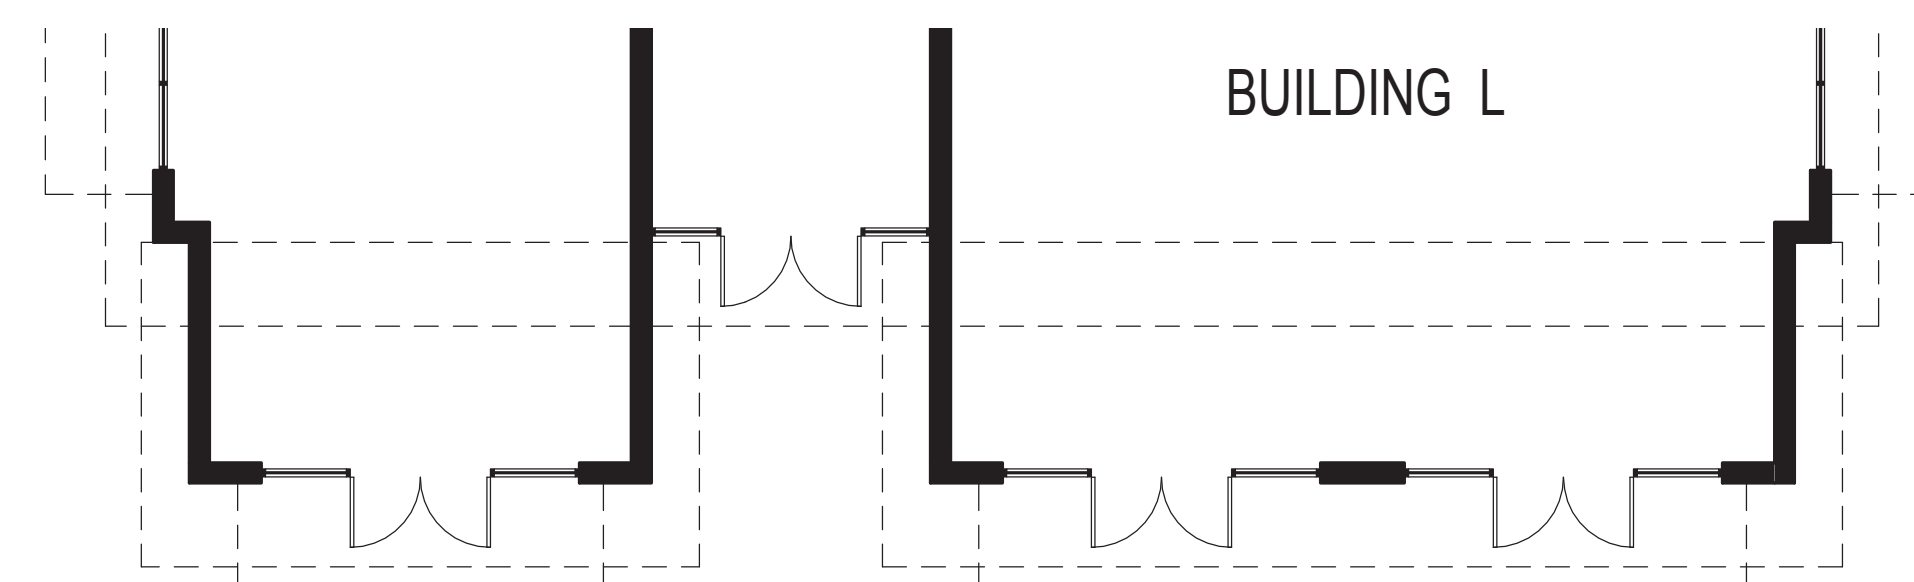
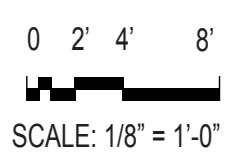


BUILDING "L" - PLAN





BUILDING "L" ELEVATION - SOUTH

4

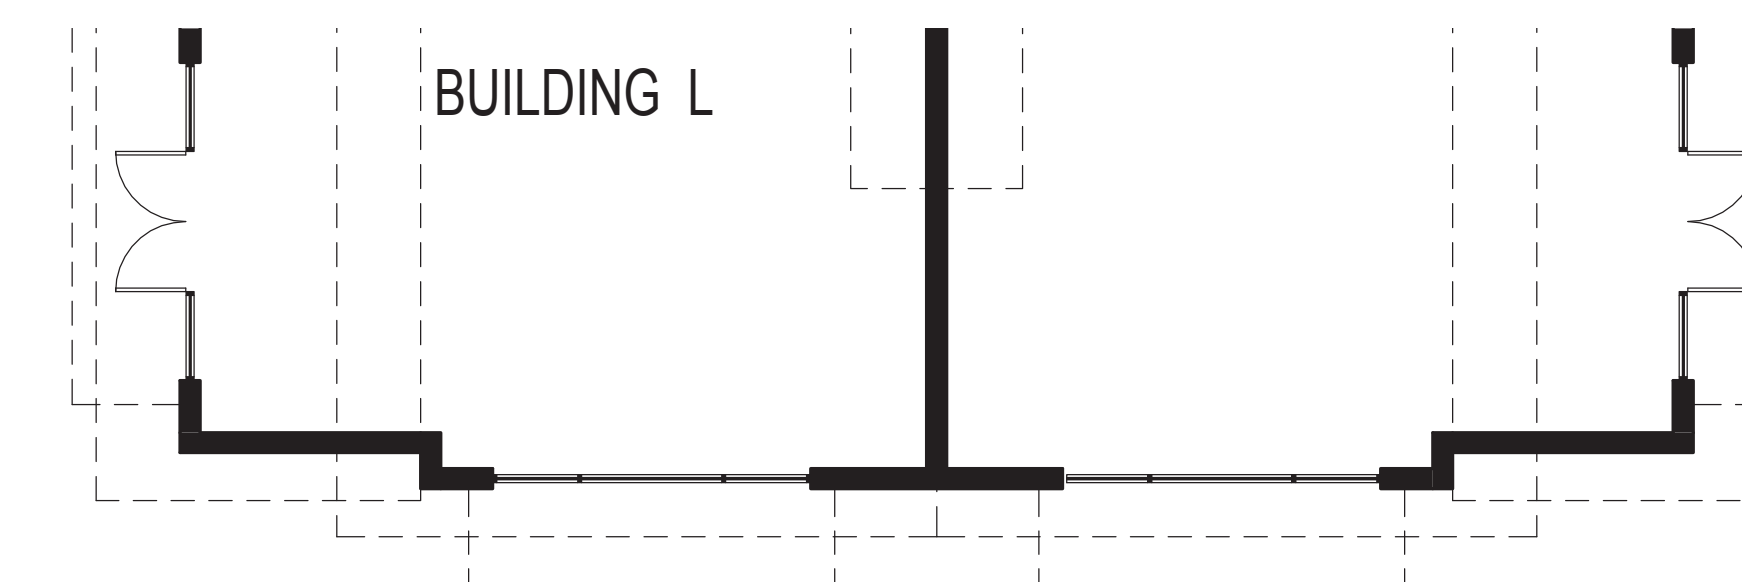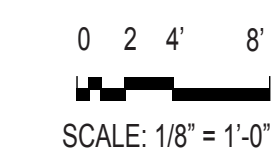


BUILDING "L" - PLAN

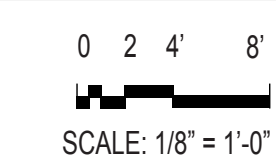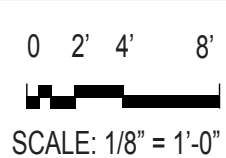


LEGEND:


1. COMPOSITE ROOF SHINGLES
2. BOARD AND BATTEN SIDING - CREAM
3. CORRUGATED METAL
4. HORIZONTAL LAPPED SIDING - GREY
5. BOARD AND BATTEN SIDING - GREY
6. BARN DOOR
7. STONE
8. GLAZING - CLEAR
9. STOREFRONT - PAINTED WHITE
10. GOOSENECK LIGHTING FIXTURE
11. BOARD FORMED CONCRETE
12. PAINTED STEEL - CREAM
13. PAINTED METAL BRACKET
14. ART MURAL (BY OTHERS)
15. GATE
16. LOADING DOCK
17. HORIZONTAL LAPPED SIDING - BROWN
18. DISPLAY WINDOW - RETAIL
19. DISPLAY WINDOW - HISTORICAL
20. BOARD AND BATTEN SIDING - BROWN
21. HORIZONTAL LOUVERS
22. CART STORAGE
23. STANDING SEAM METAL ROOF
24. SIGNAGE COPY AREA

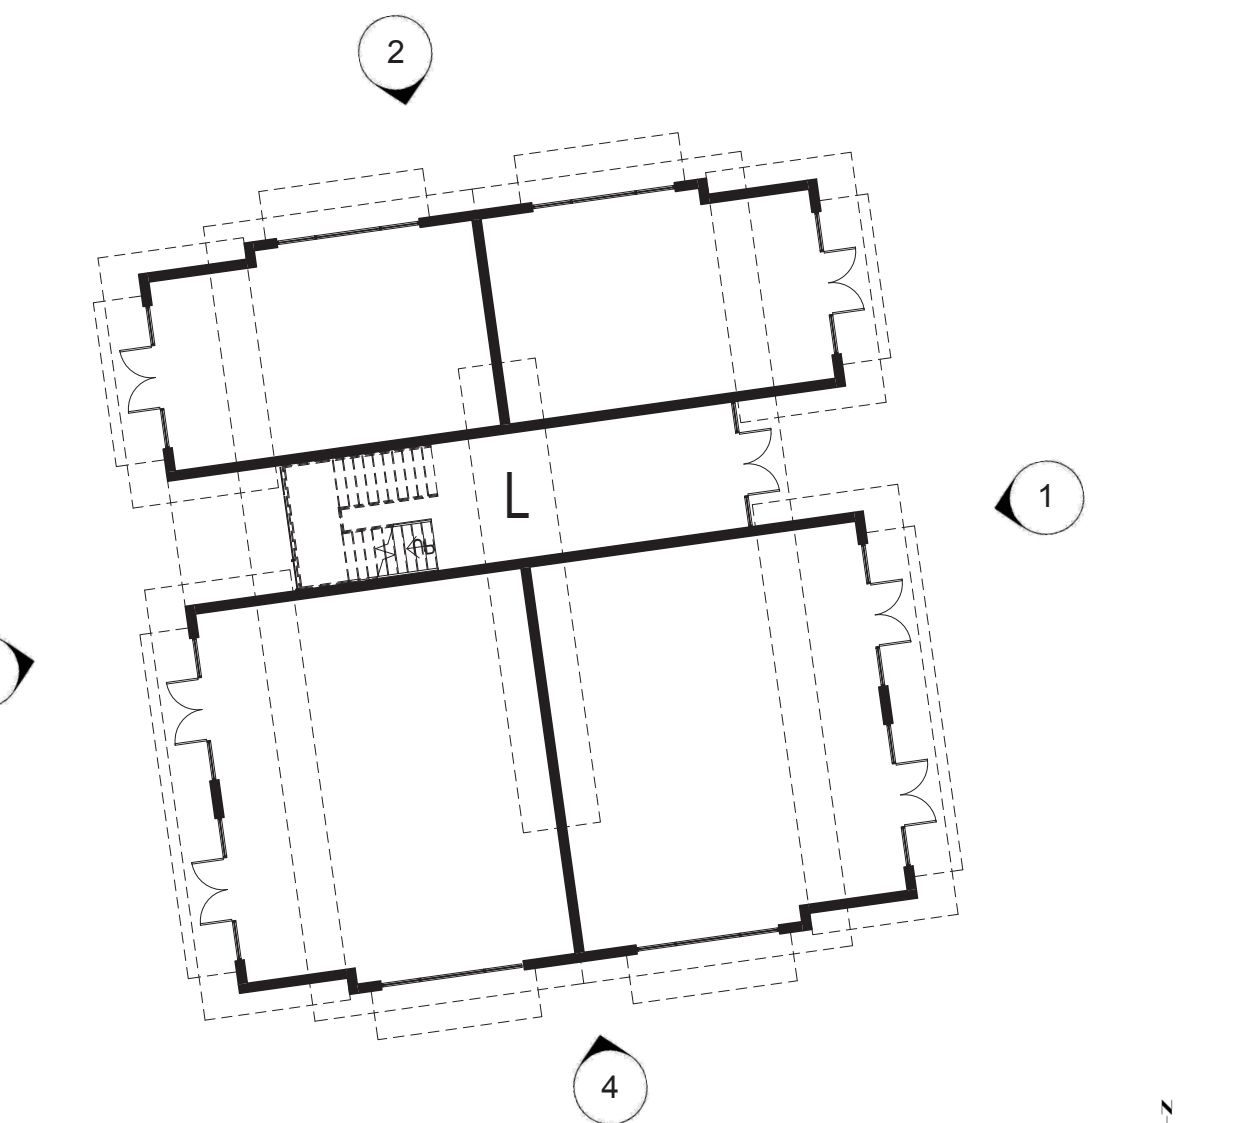


FLOOR - PLAN

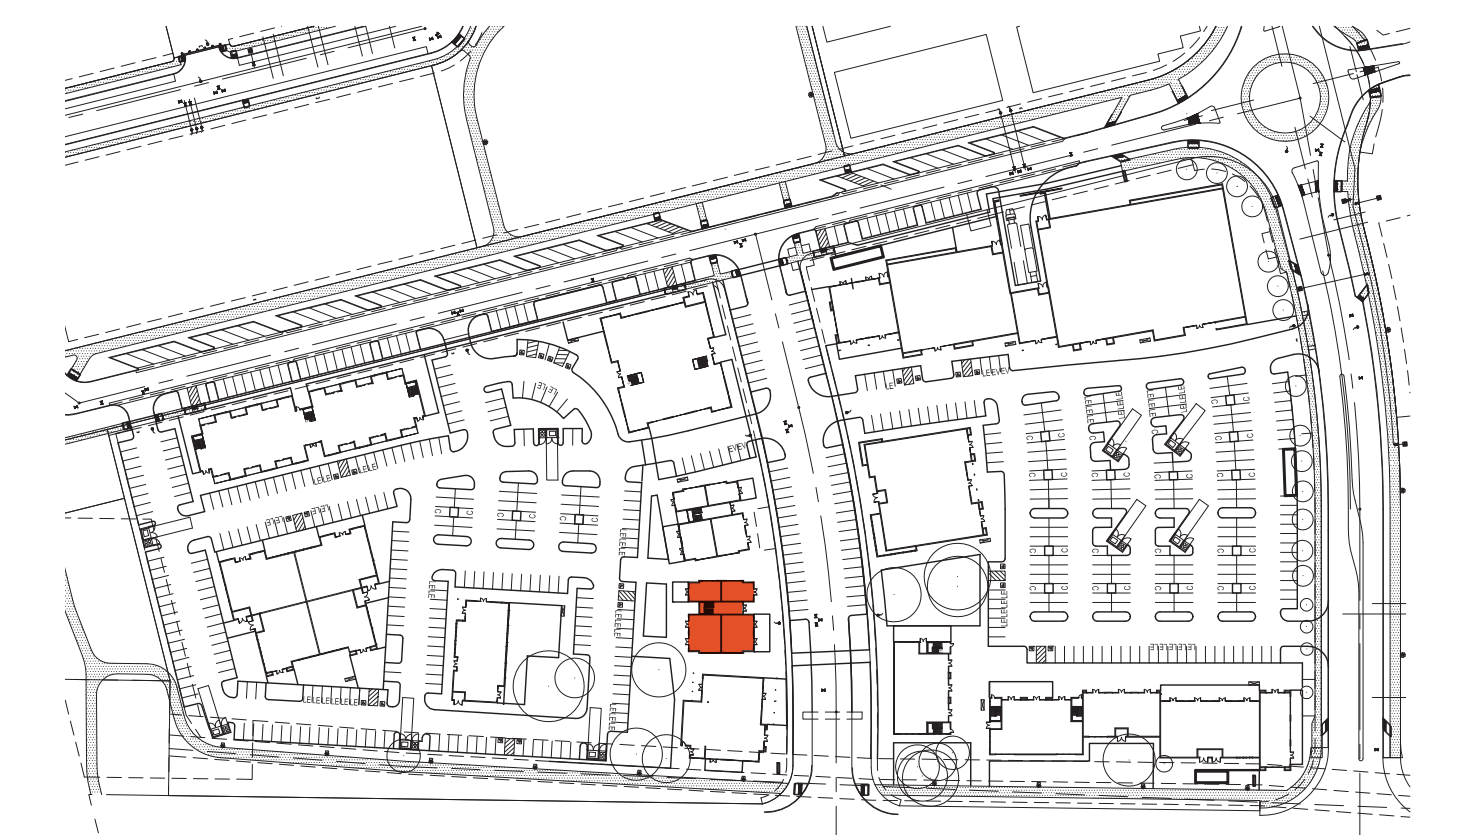


KEY - PLAN

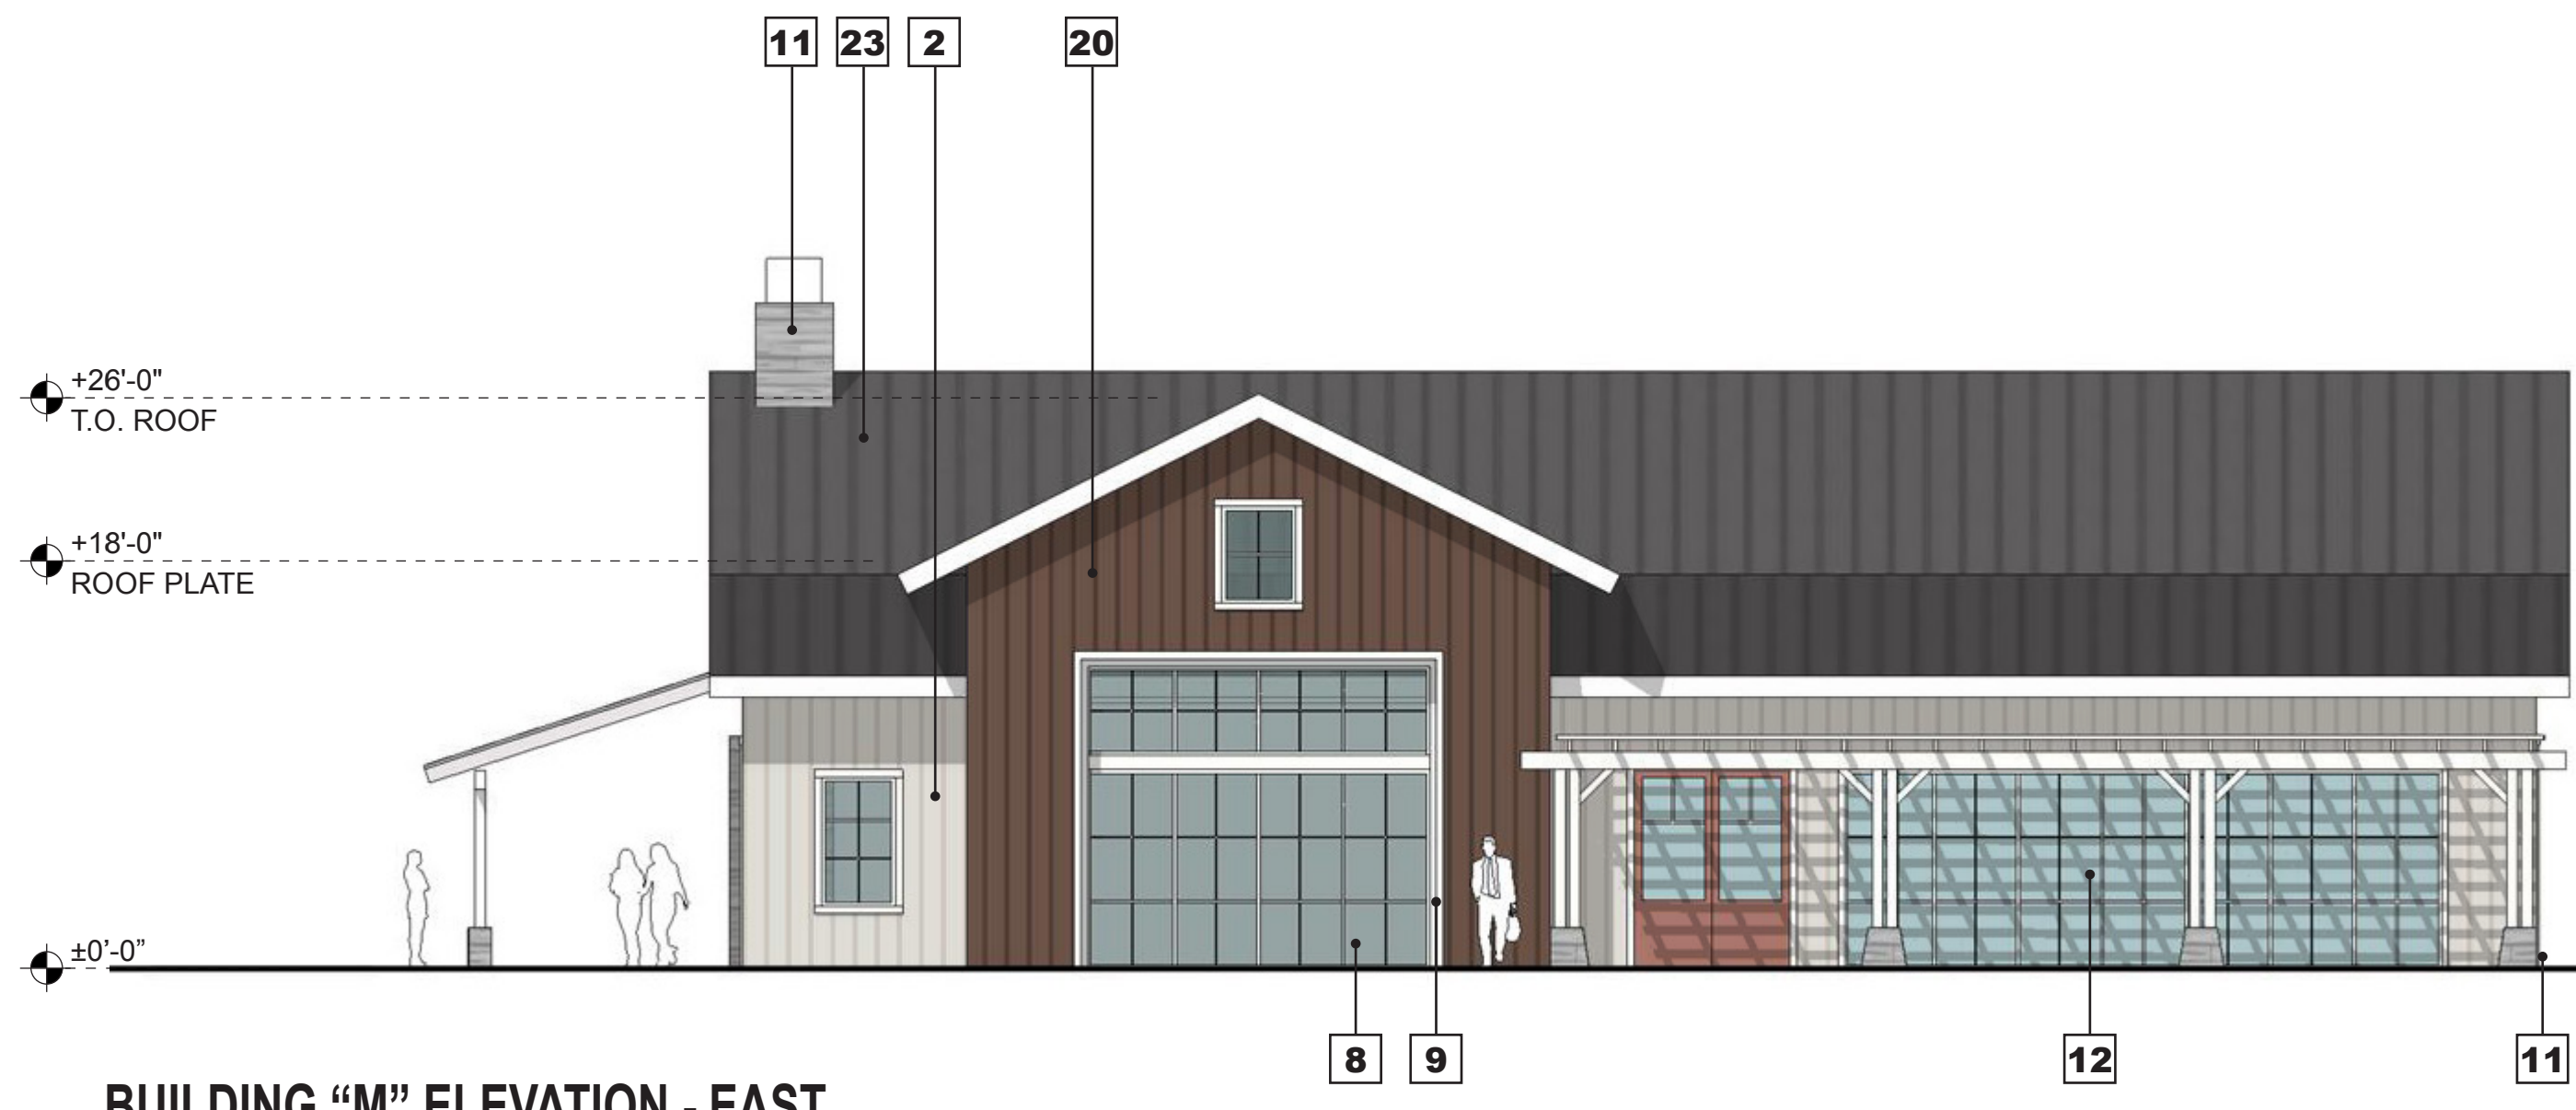


BUILDING "M" ELEVATION - EAST

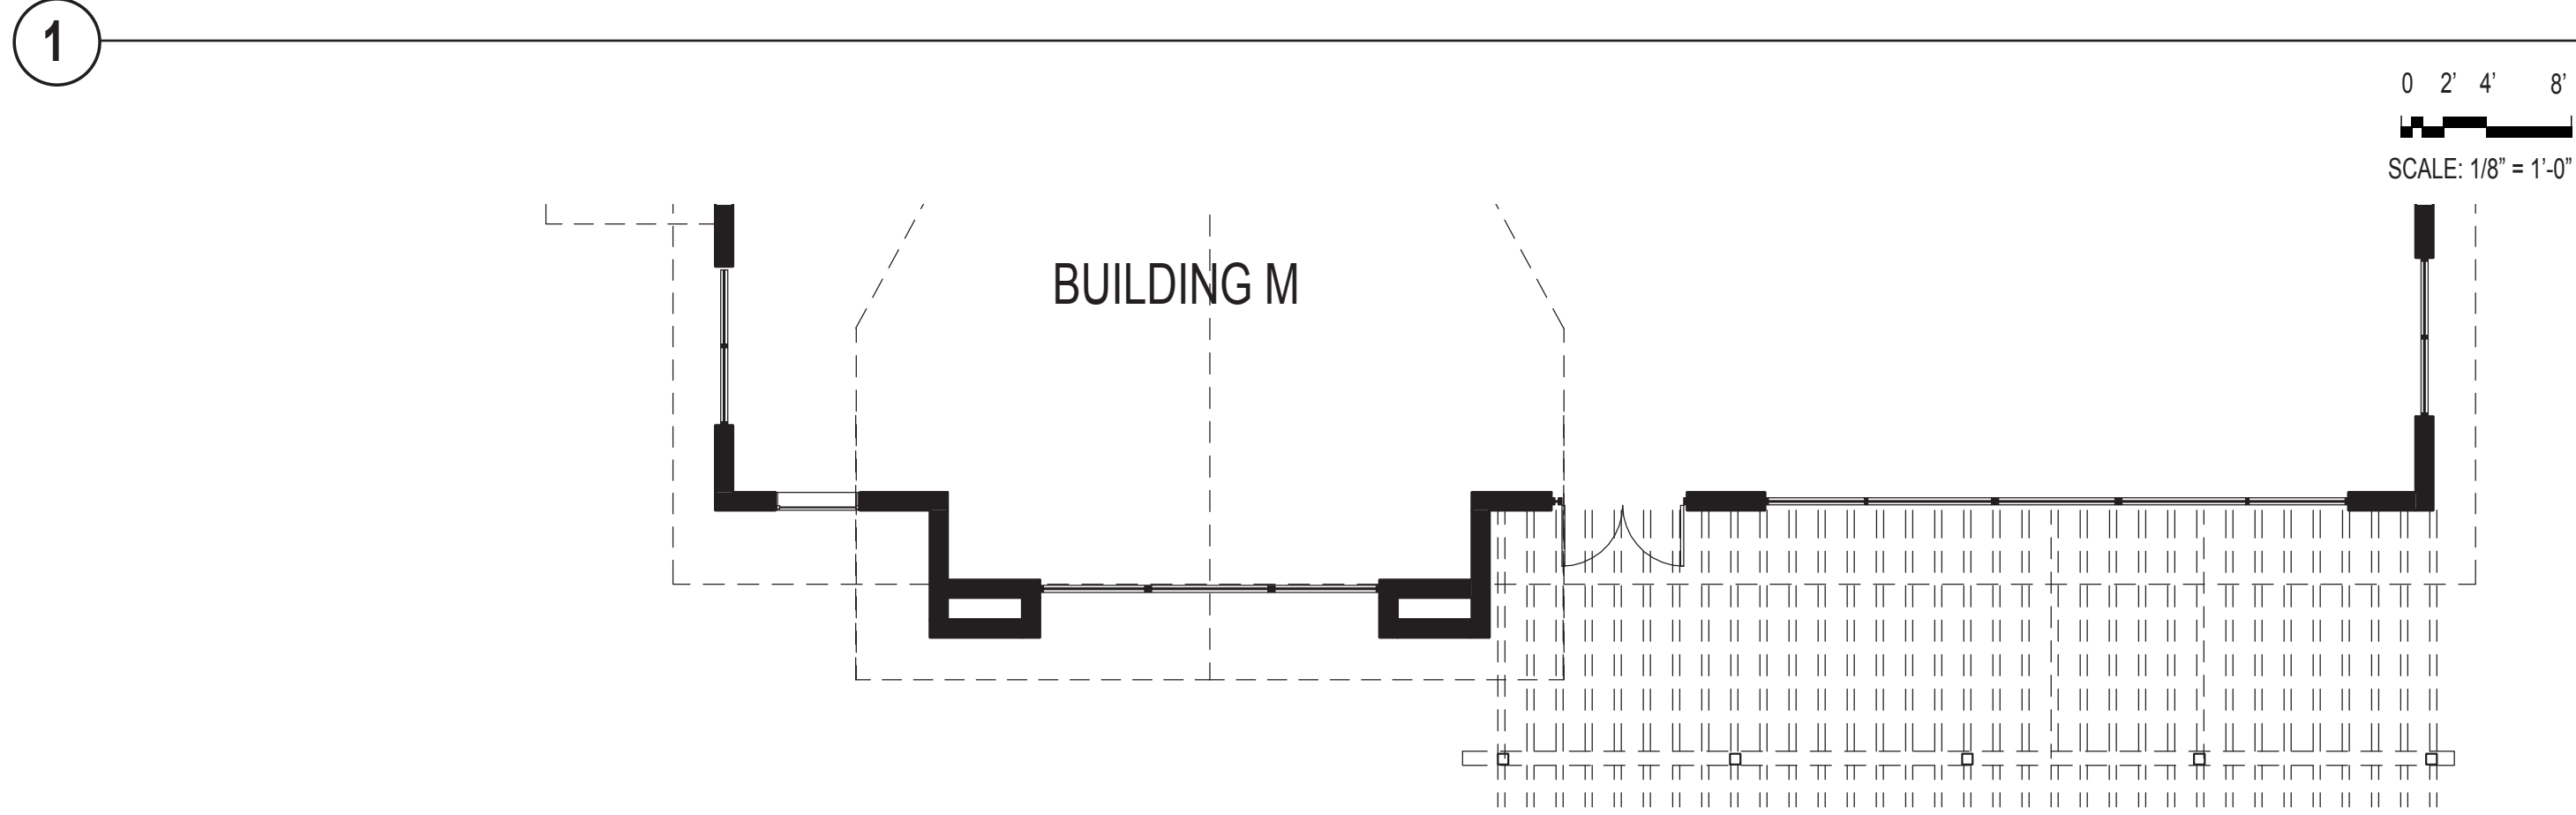


BUILDING "M" - PLAN

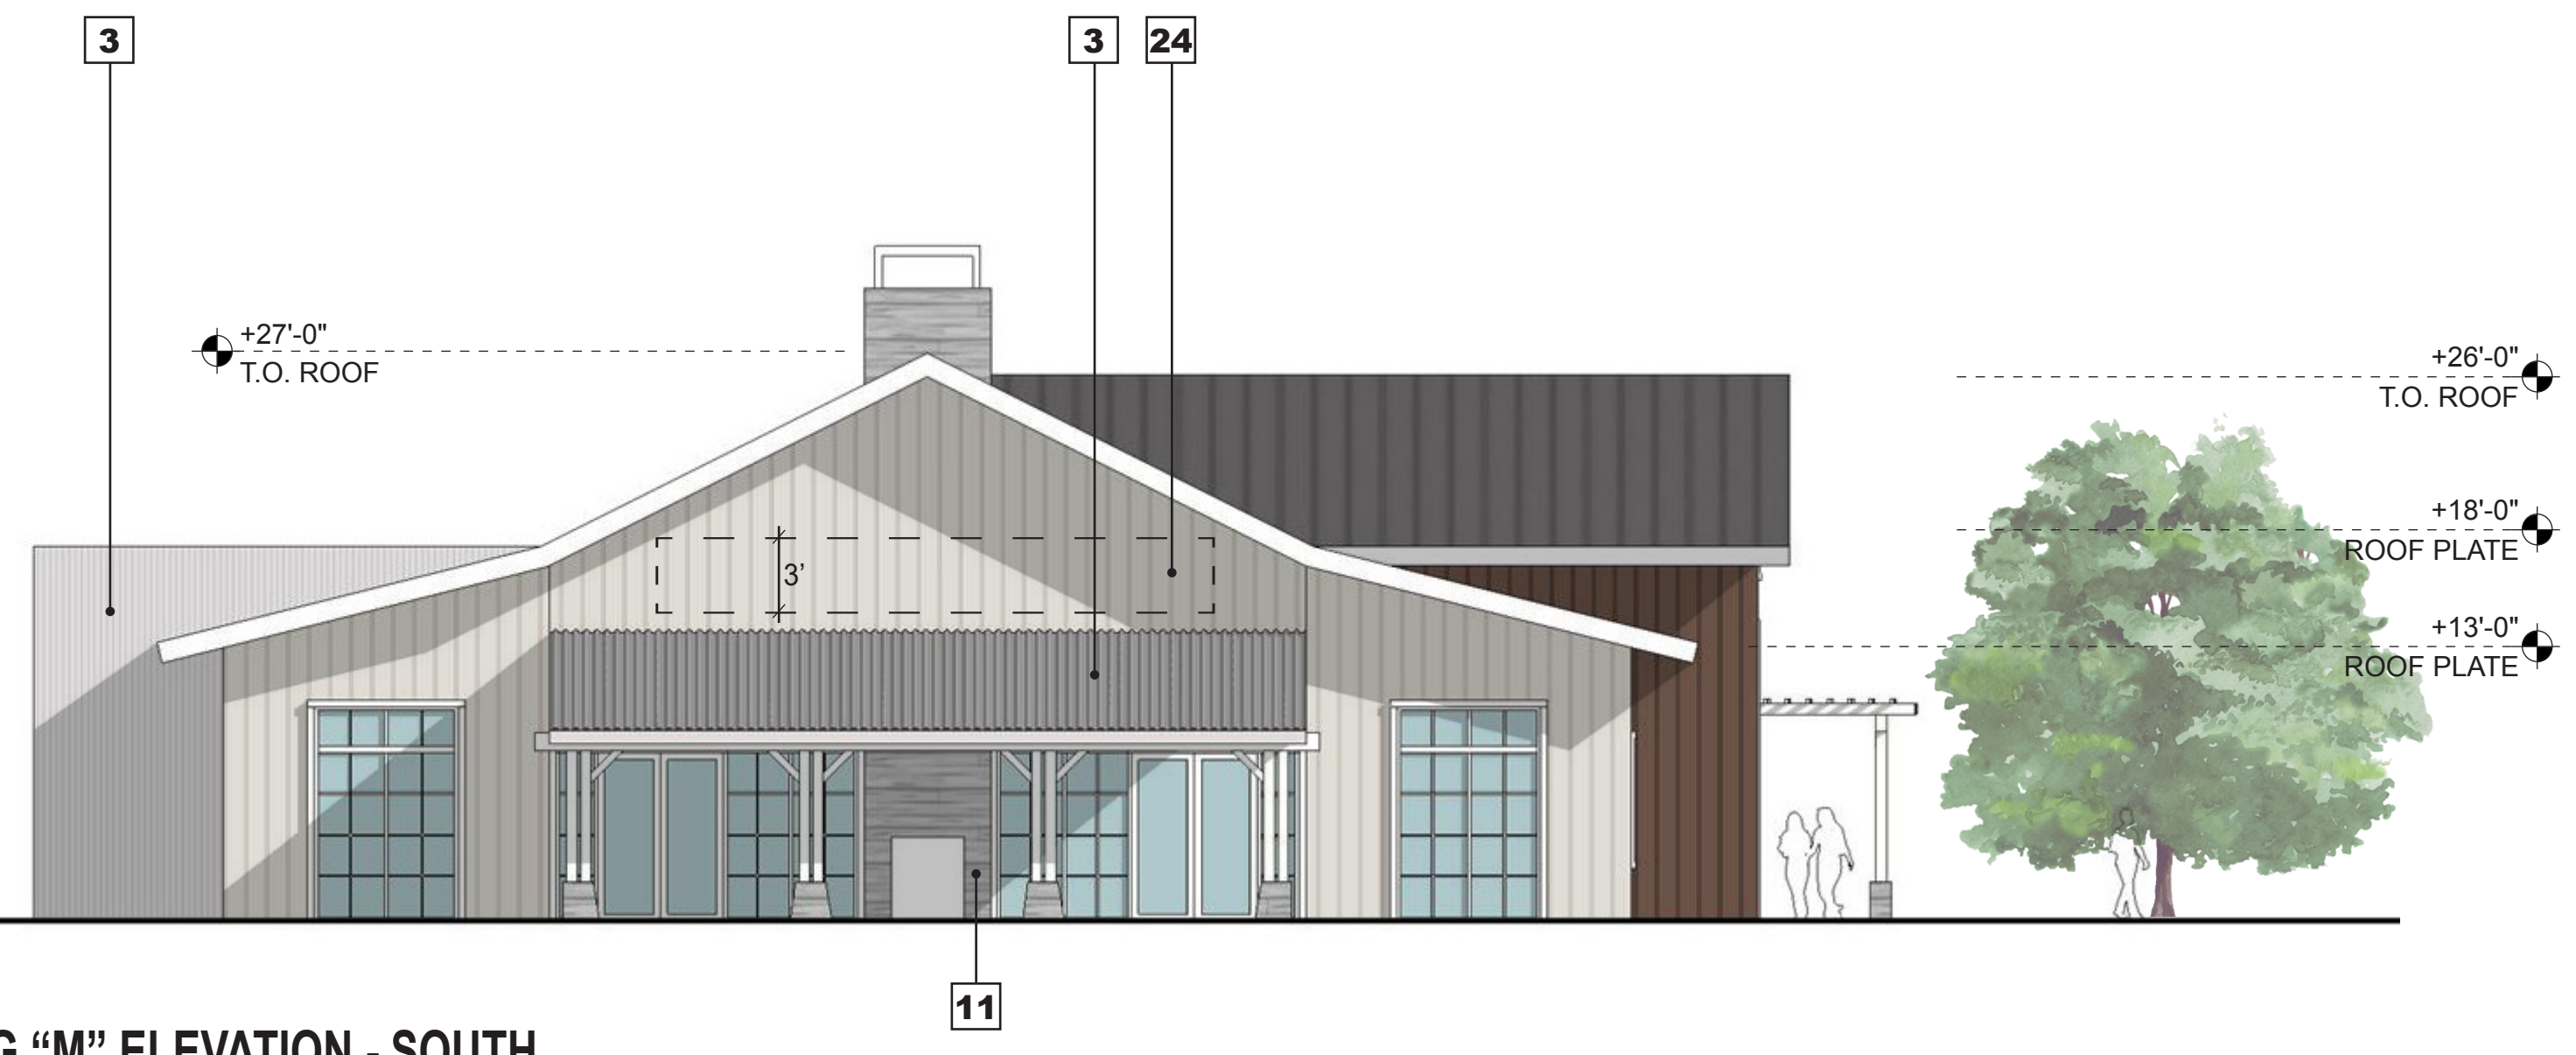


BUILDING "M" ELEVATION - SOUTH

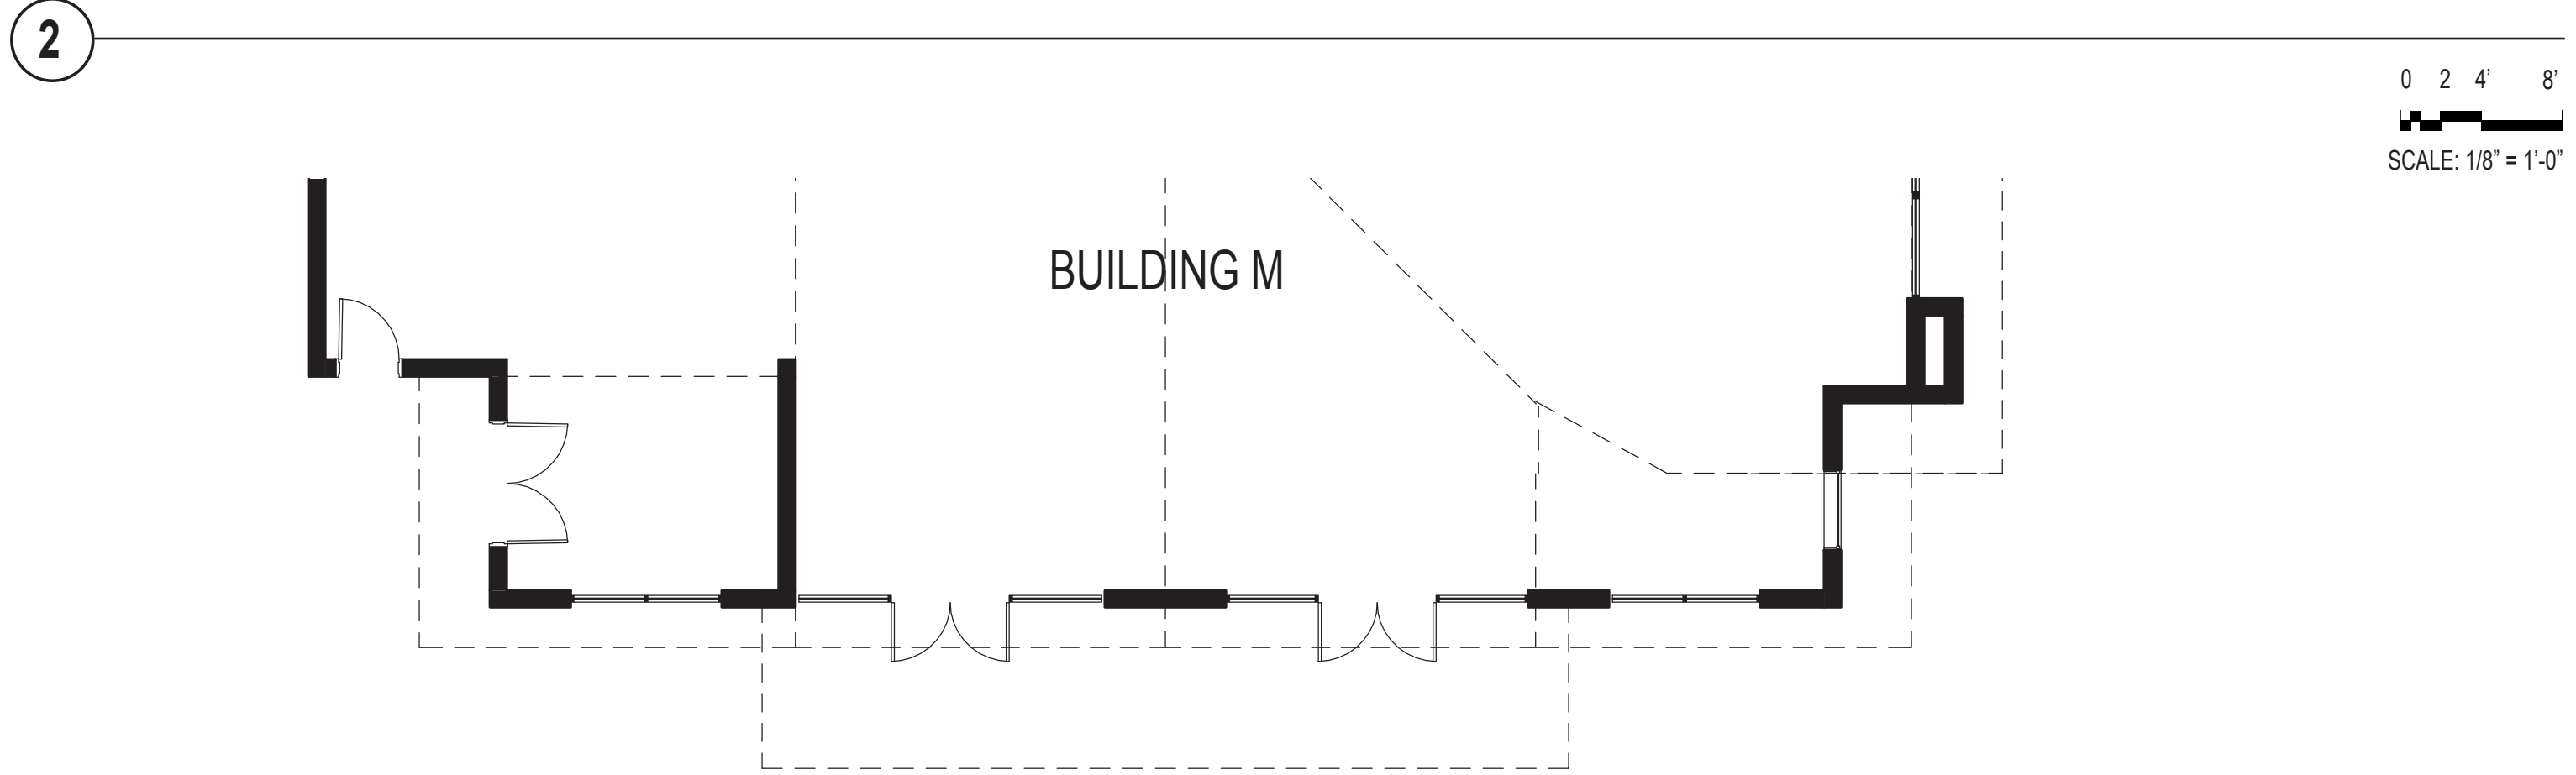

BUILDING "M" - PLAN

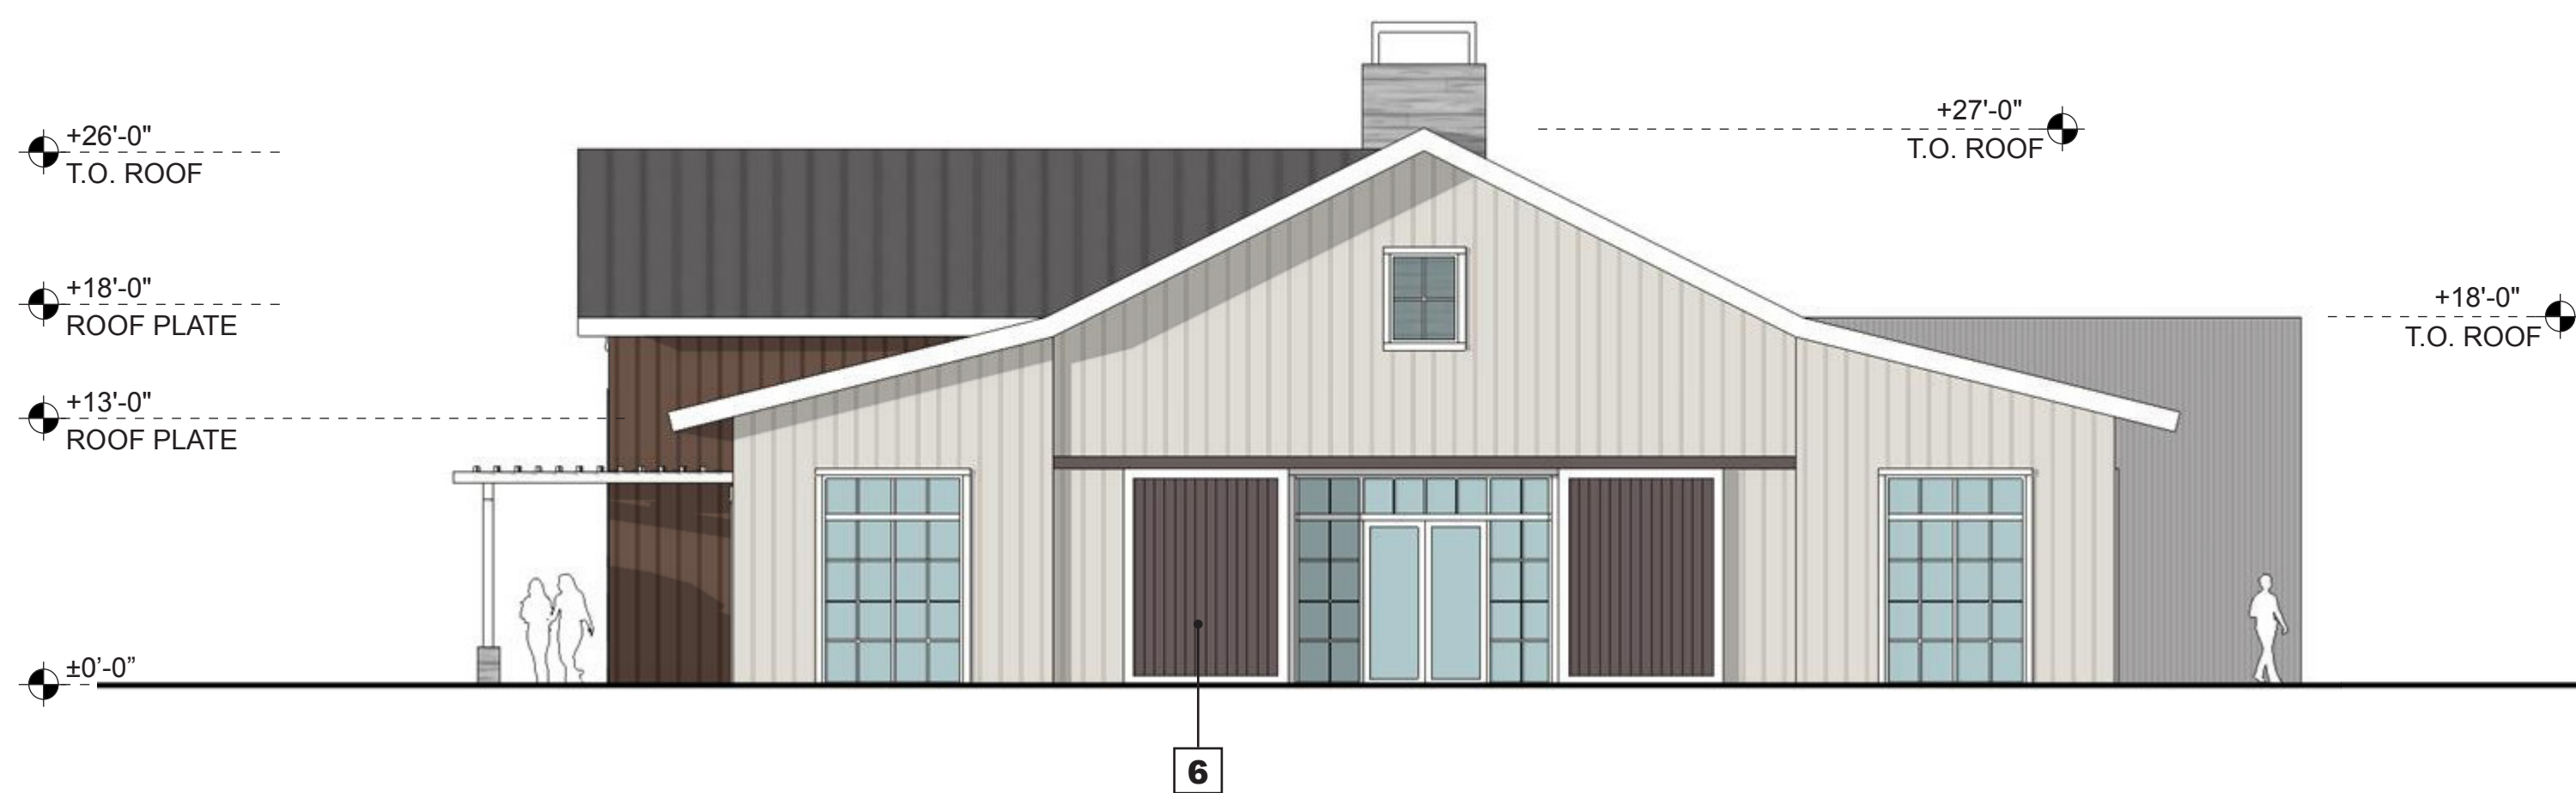


BUILDING "M" ELEVATION - NORTH

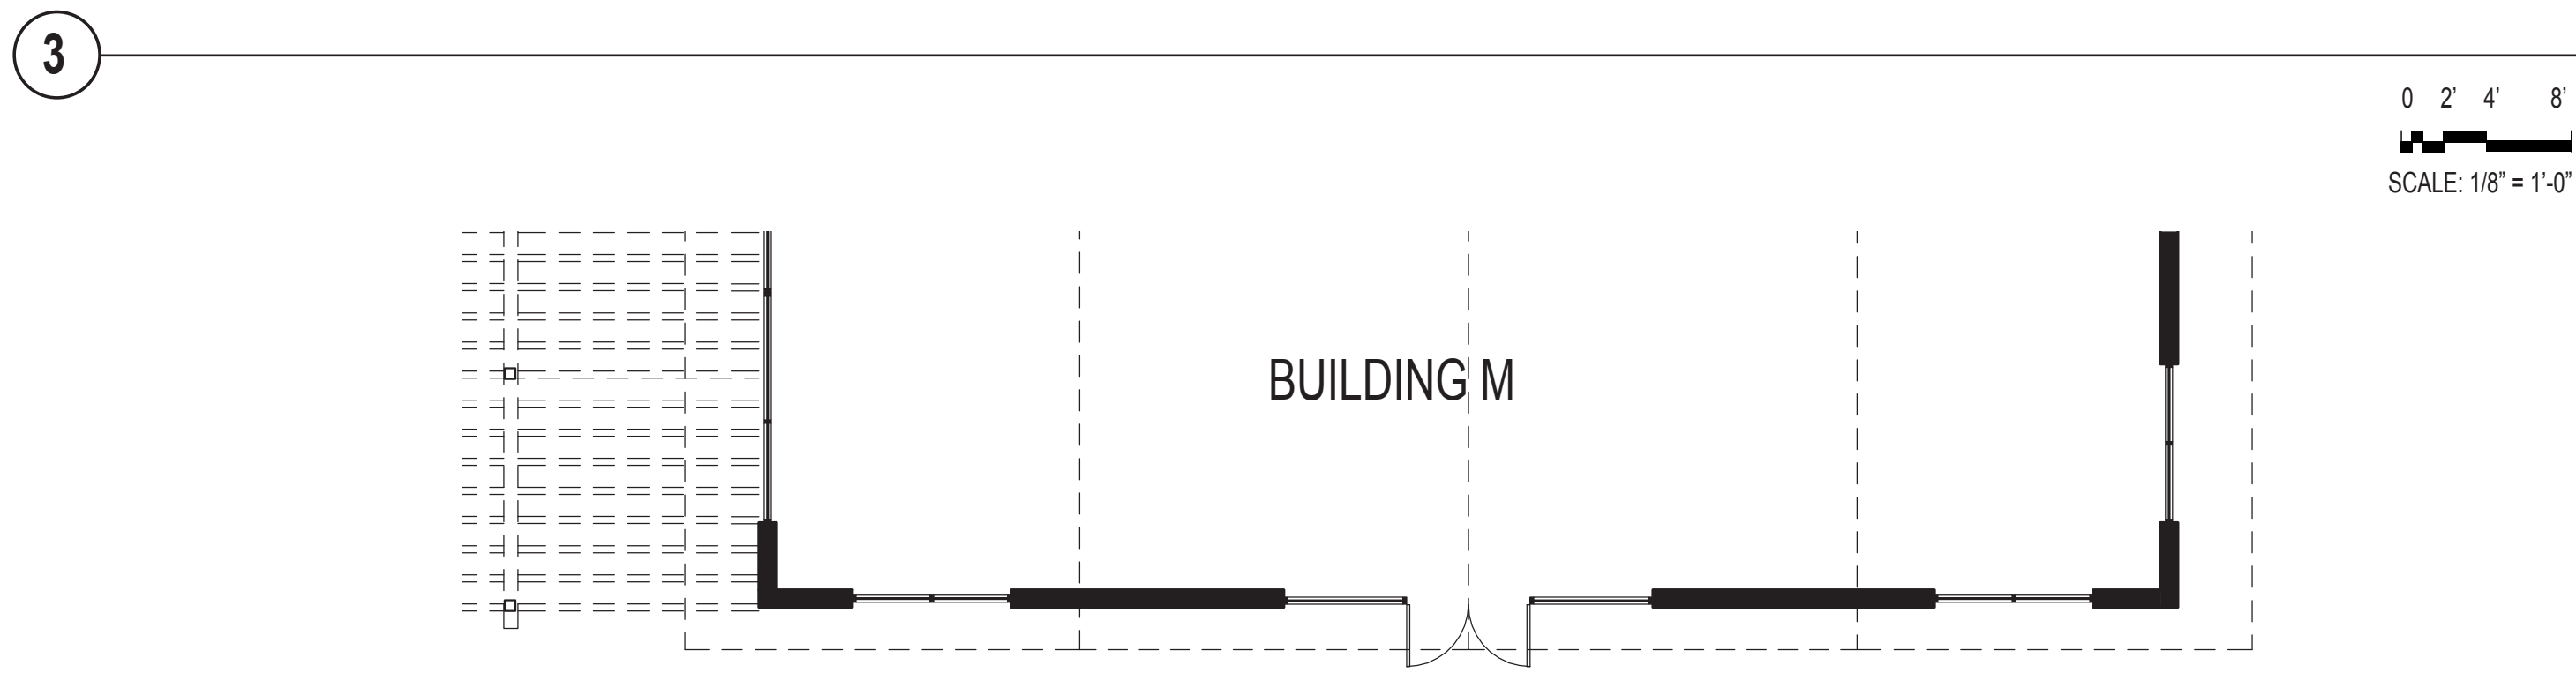

BUILDING "M" - PLAN




BUILDING "M" ELEVATION - WEST

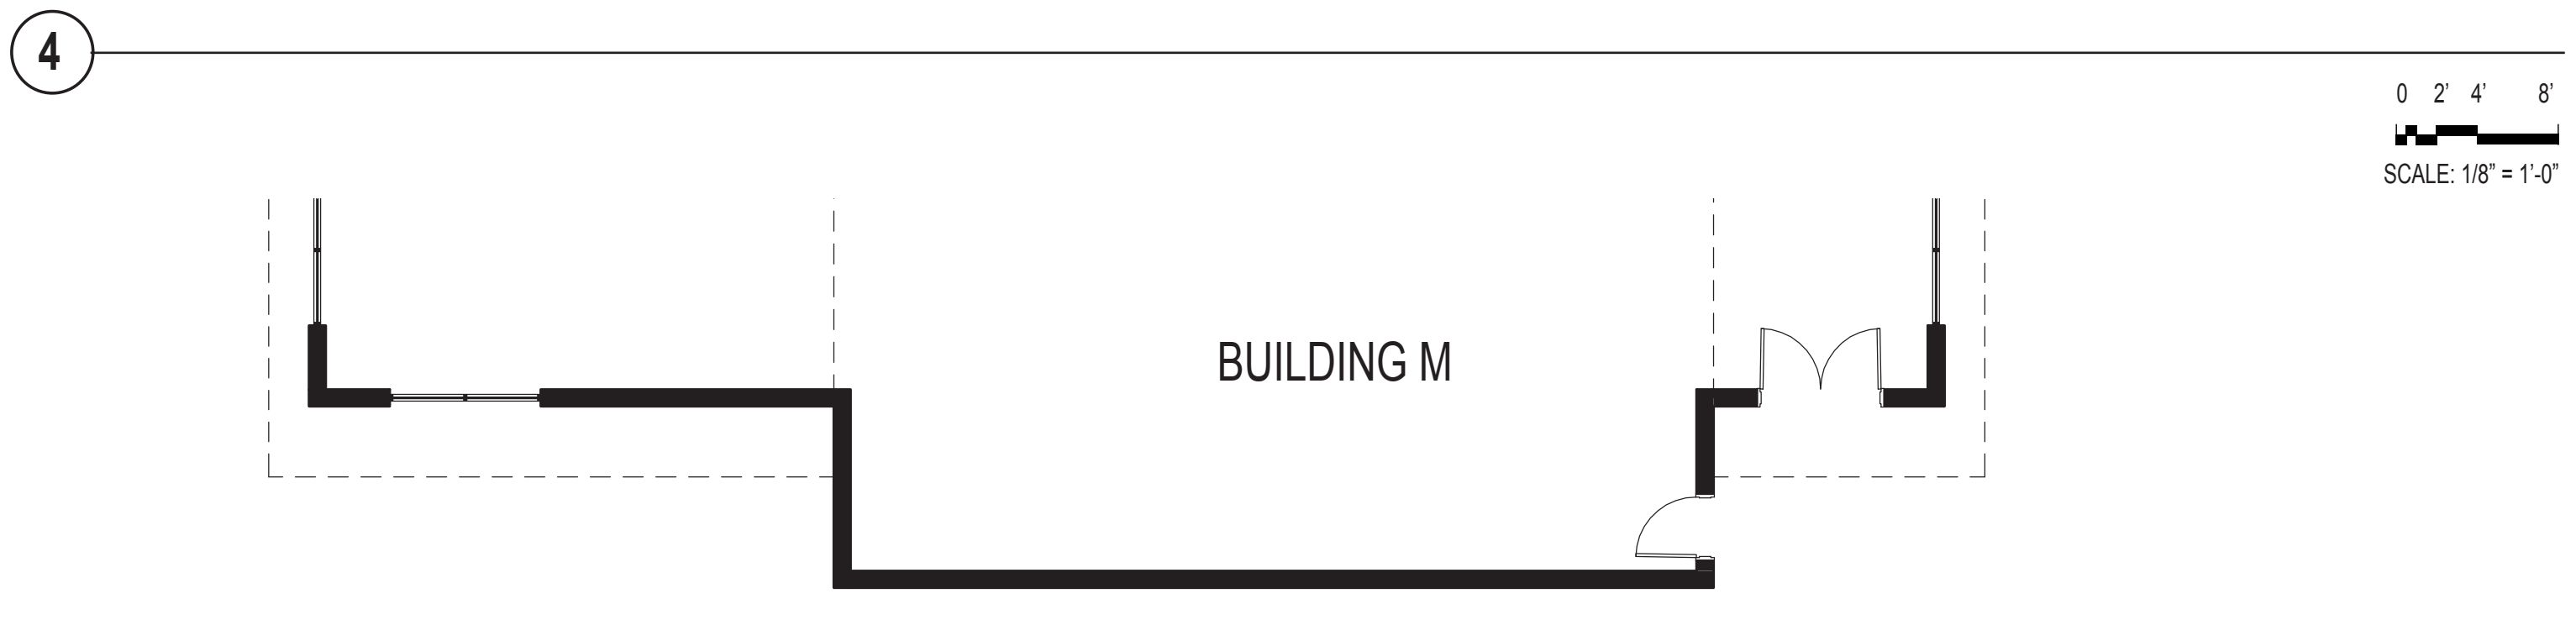


BUILDING "M" - PLAN

- LEGEND:**
1. COMPOSITE ROOF SHINGLES
 2. BOARD AND BATTEN SIDING - CREAM
 3. CORRUGATED METAL
 4. HORIZONTAL LAPPED SIDING - GREY
 5. BOARD AND BATTEN SIDING - GREY
 6. BARN DOOR
 7. STONE
 8. GLAZING - CLEAR
 9. STOREFRONT - PAINTED WHITE
 10. GOOSENECK LIGHTING FIXTURE
 11. BOARD FORMED CONCRETE
 12. PAINTED STEEL - CREAM
 13. PAINTED METAL BRACKET
 14. ART MURAL (BY OTHERS)
 15. GATE
 16. LOADING DOCK
 17. HORIZONTAL LAPPED SIDING - BROWN
 18. DISPLAY WINDOW - RETAIL
 19. DISPLAY WINDOW - HISTORICAL
 20. BOARD AND BATTEN SIDING - BROWN
 21. HORIZONTAL LOUVERS
 22. CART STORAGE
 23. STANDING SEAM METAL ROOF
 24. SIGNAGE COPY AREA

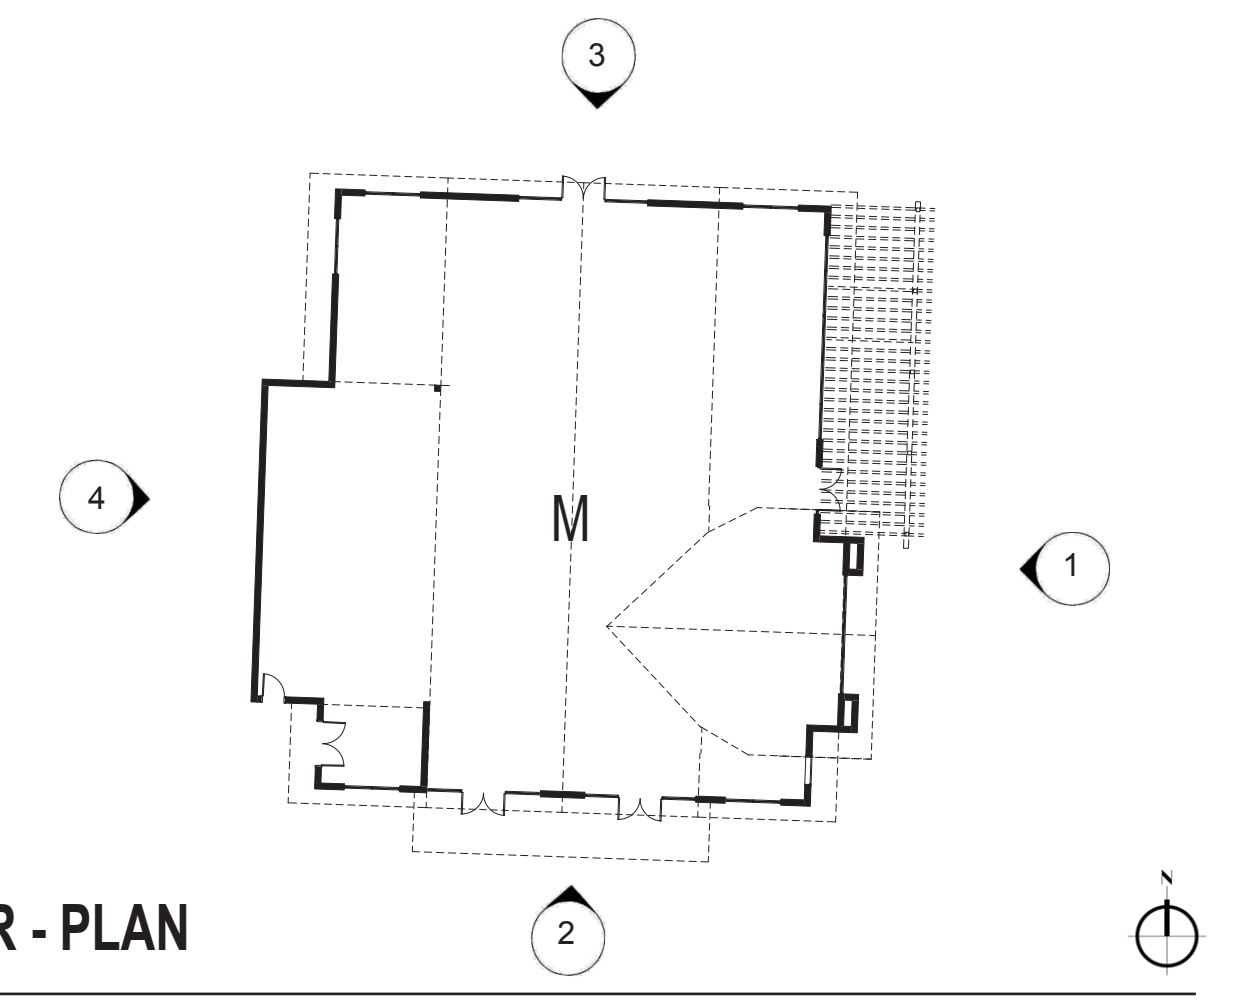








FLOOR - PLAN

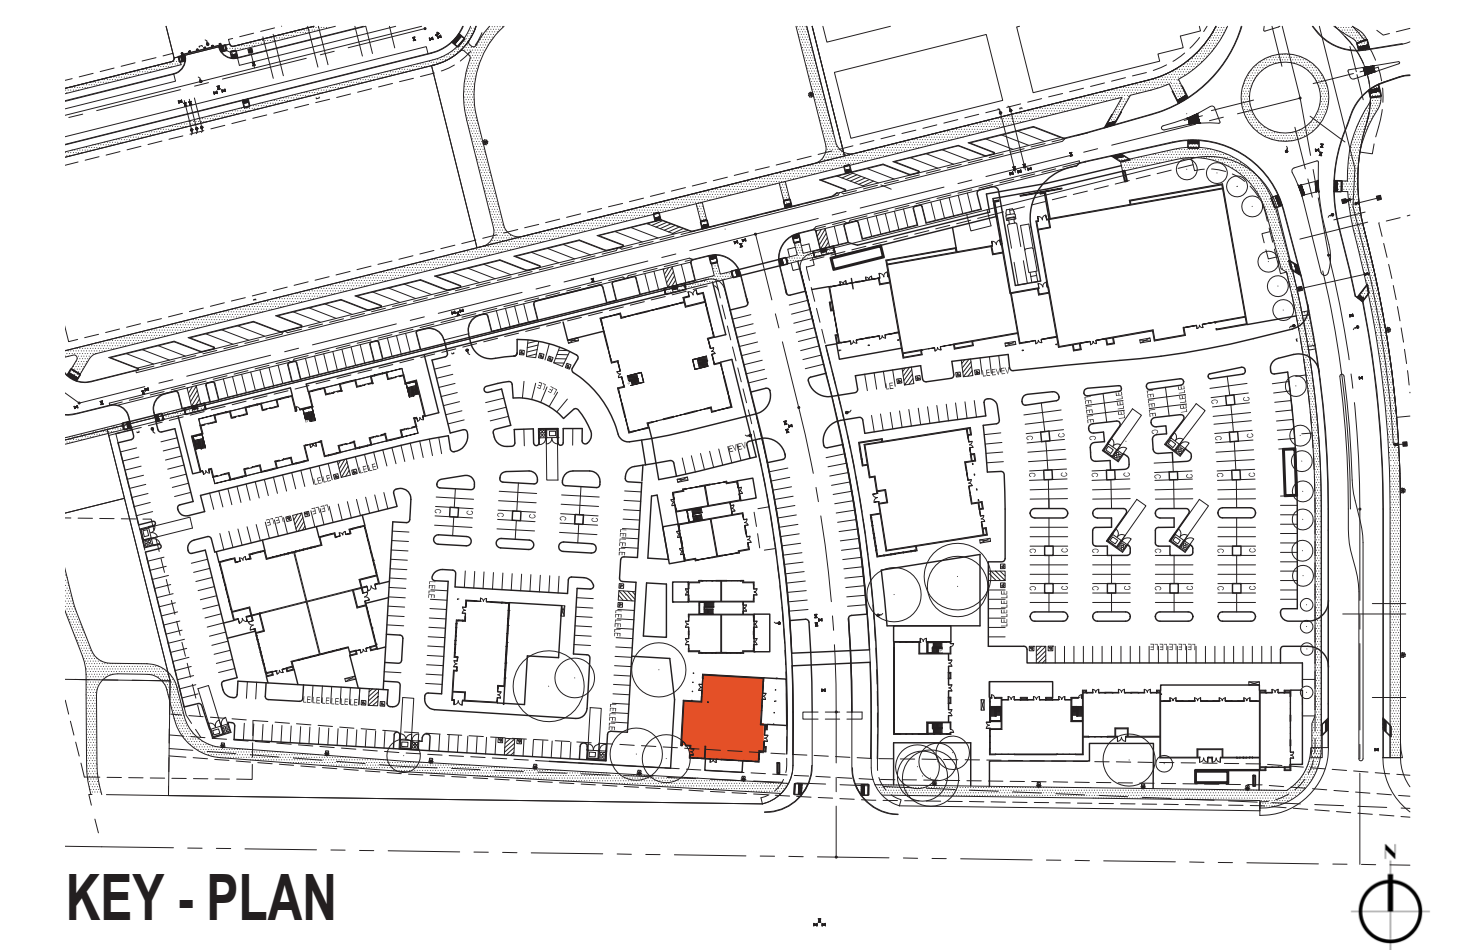

KEY - PLAN

LEGEND:

1. COMPOSITE ROOF SHINGLES
2. BOARD AND BATTEN SIDING - CREAM
3. CORRUGATED METAL
4. HORIZONTAL LAPPED SIDING - GREY
5. BOARD AND BATTEN SIDING - GREY
6. BARN DOOR
7. STONE
8. GLAZING - CLEAR
9. STOREFRONT - PAINTED WHITE
10. GOOSENECK LIGHTING FIXTURE
11. BOARD FORMED CONCRETE
12. PAINTED STEEL - CREAM
13. PAINTED METAL BRACKET
14. ART MURAL (BY OTHERS)
15. GATE
16. LOADING DOCK
17. HORIZONTAL LAPPED SIDING - BROWN
18. DISPLAY WINDOW - RETAIL
19. DISPLAY WINDOW - HISTORICAL
20. BOARD AND BATTEN SIDING - BROWN
21. HORIZONTAL LOUVERS
22. CART STORAGE
23. STANDING SEAM METAL ROOF
24. SIGNAGE COPY AREA

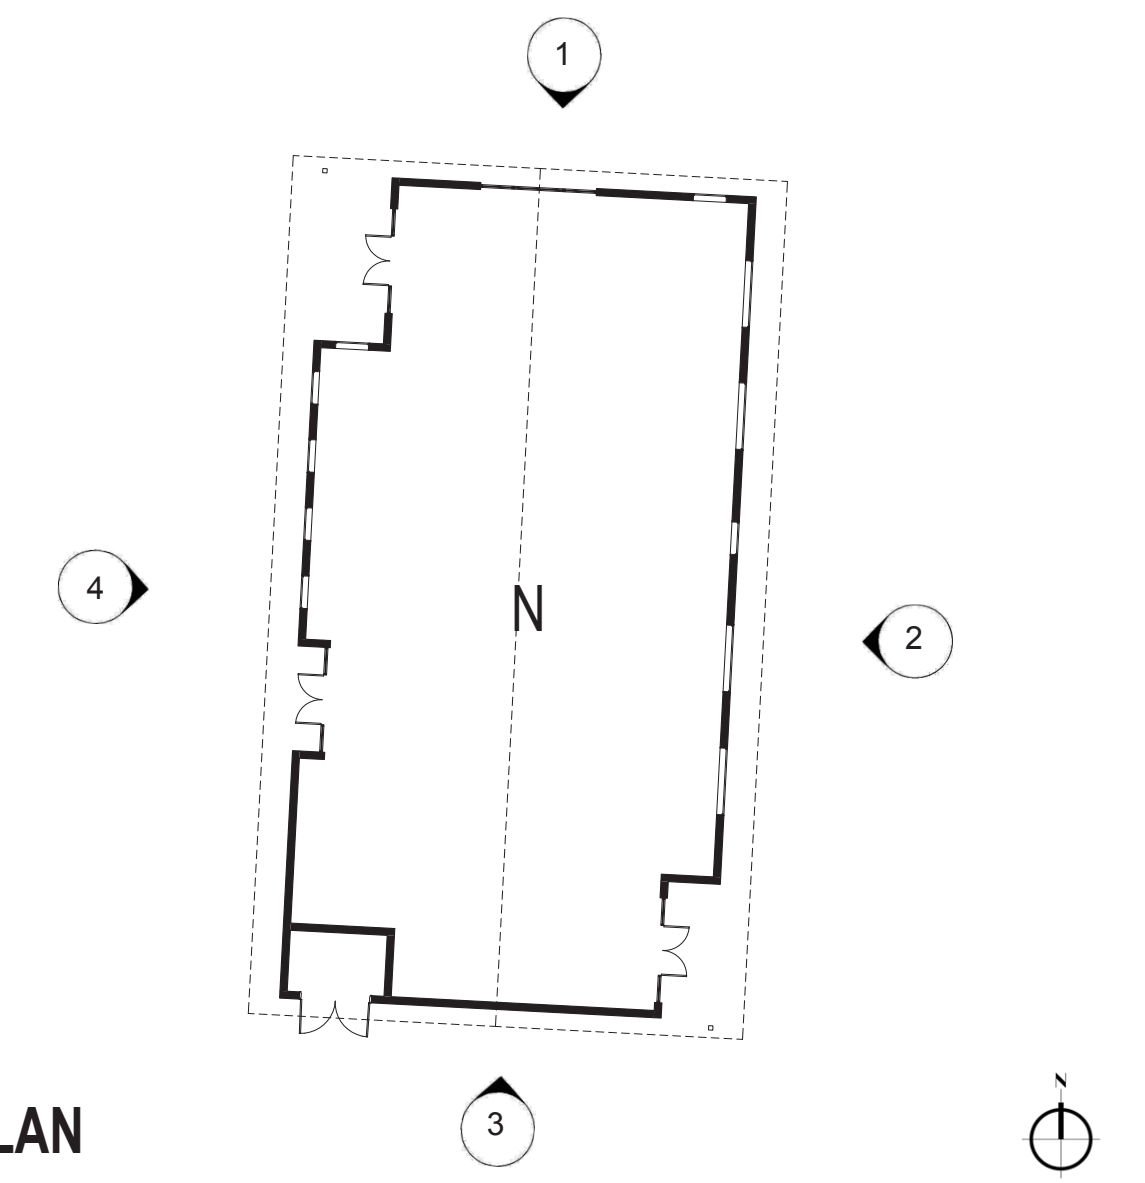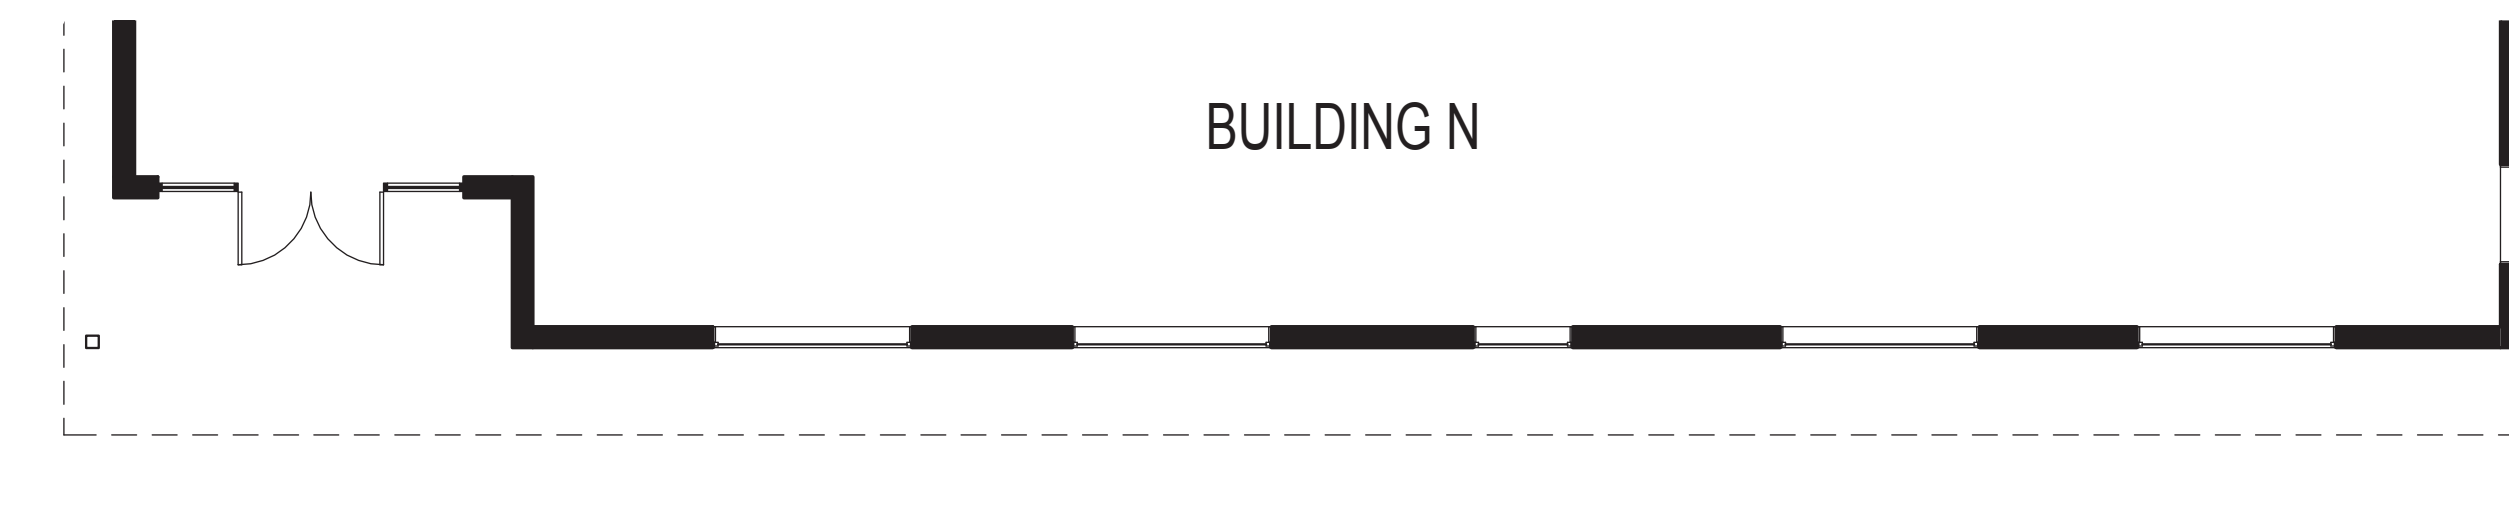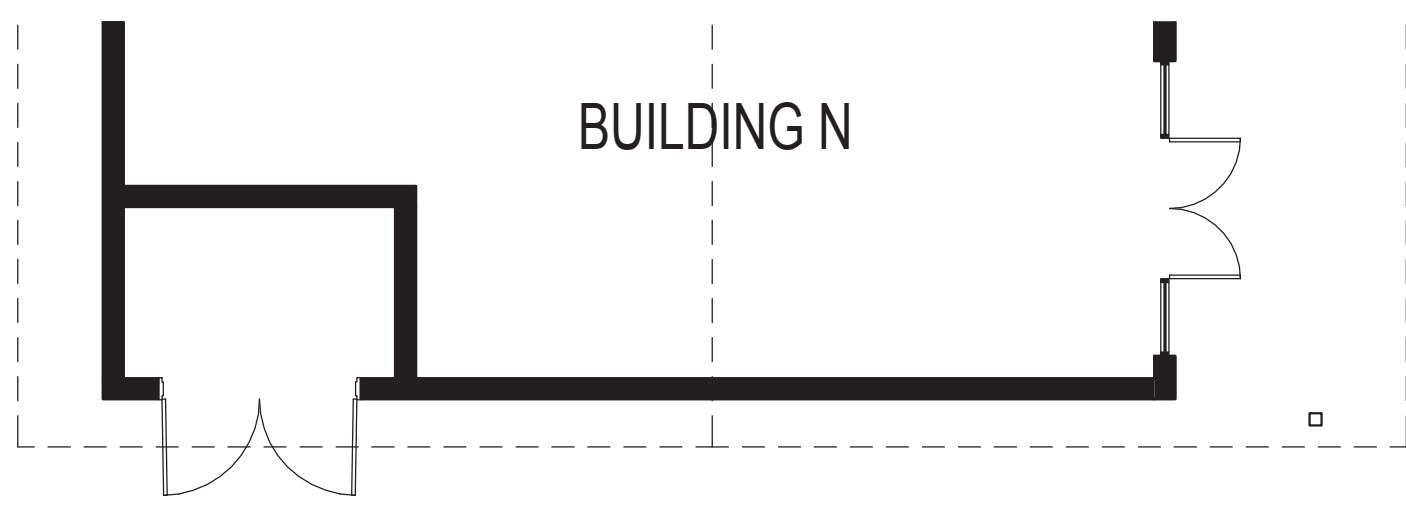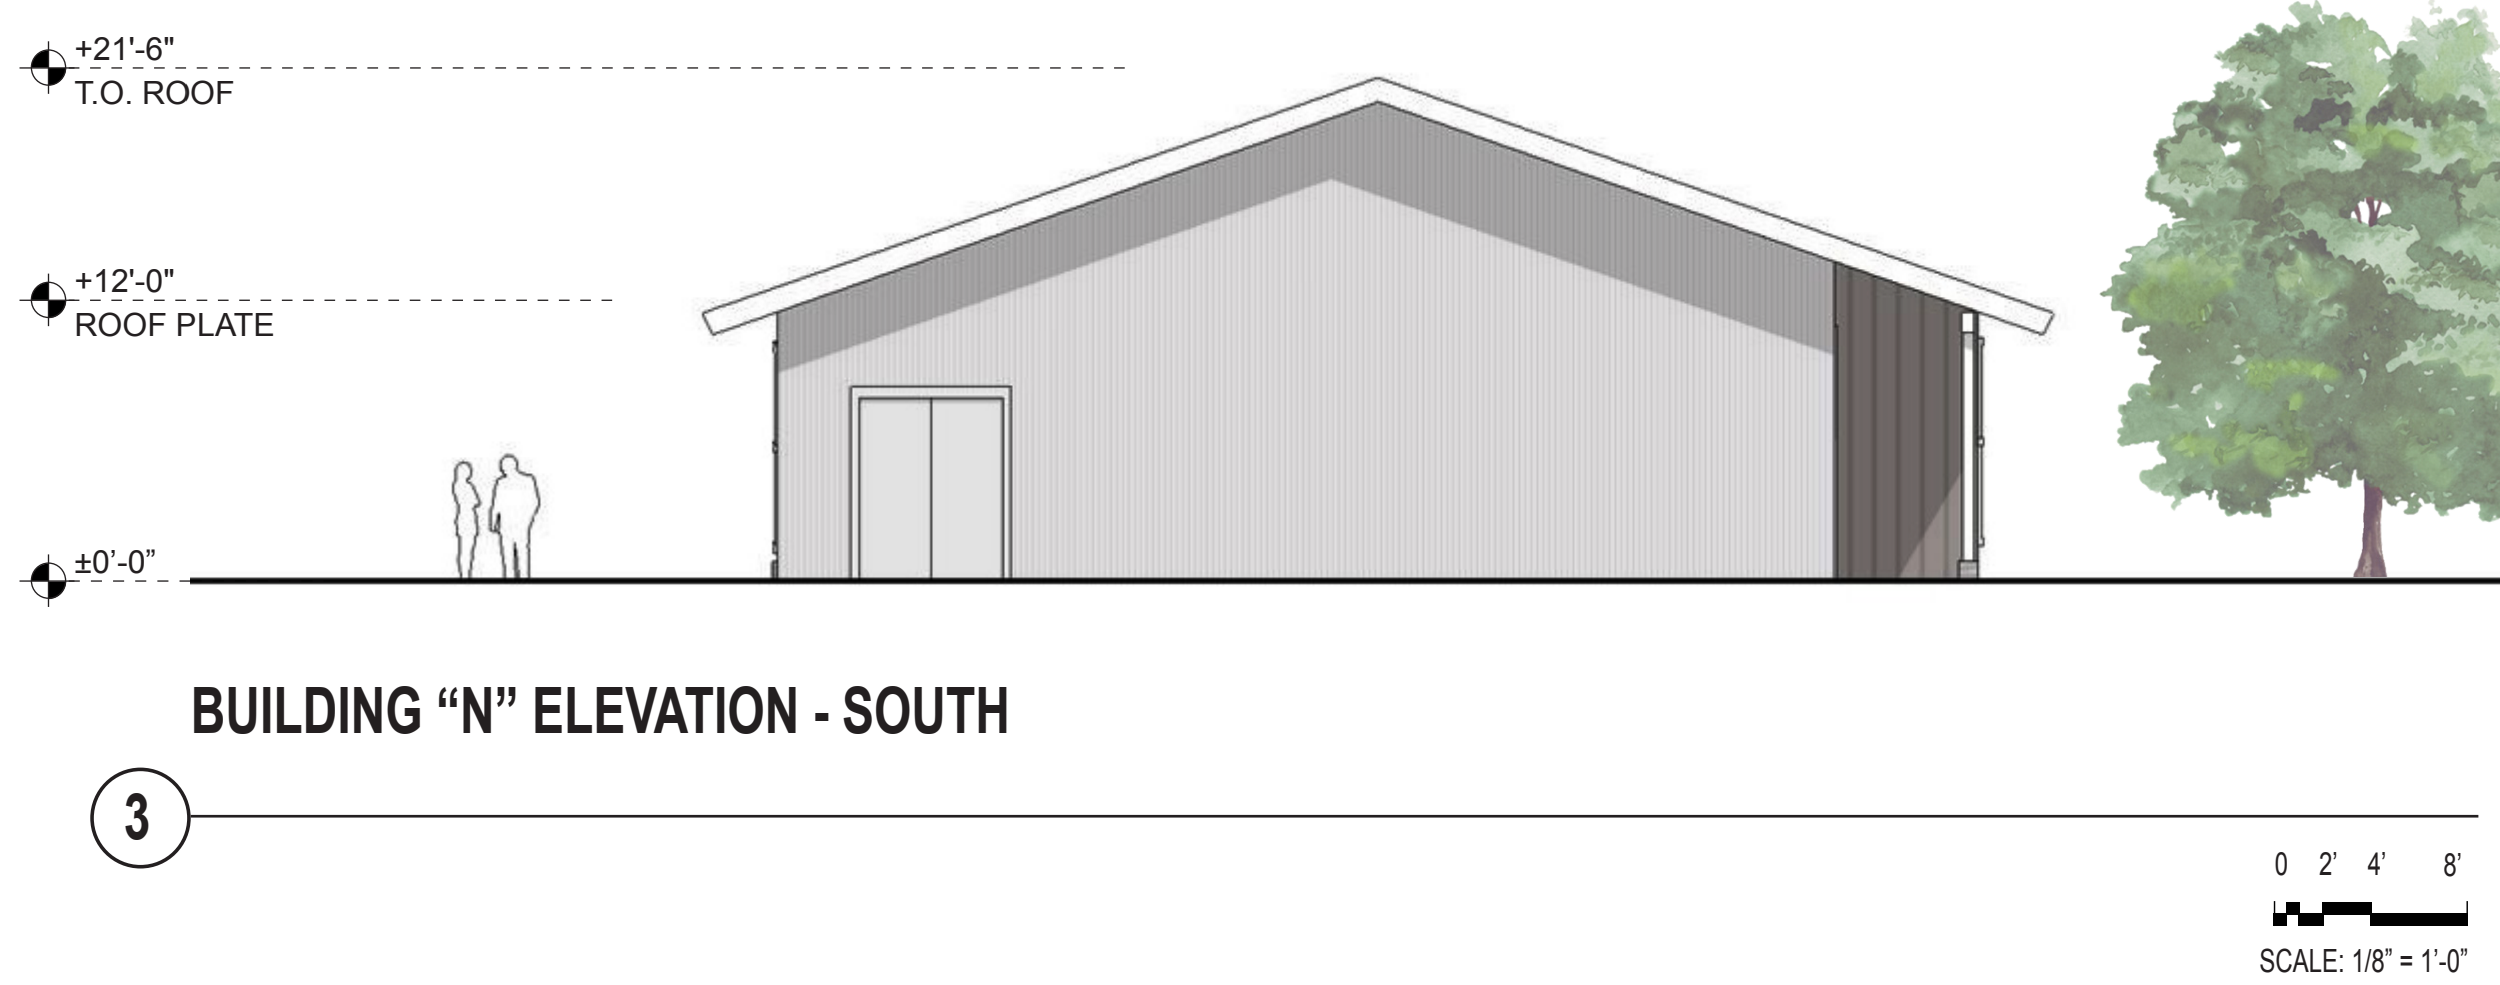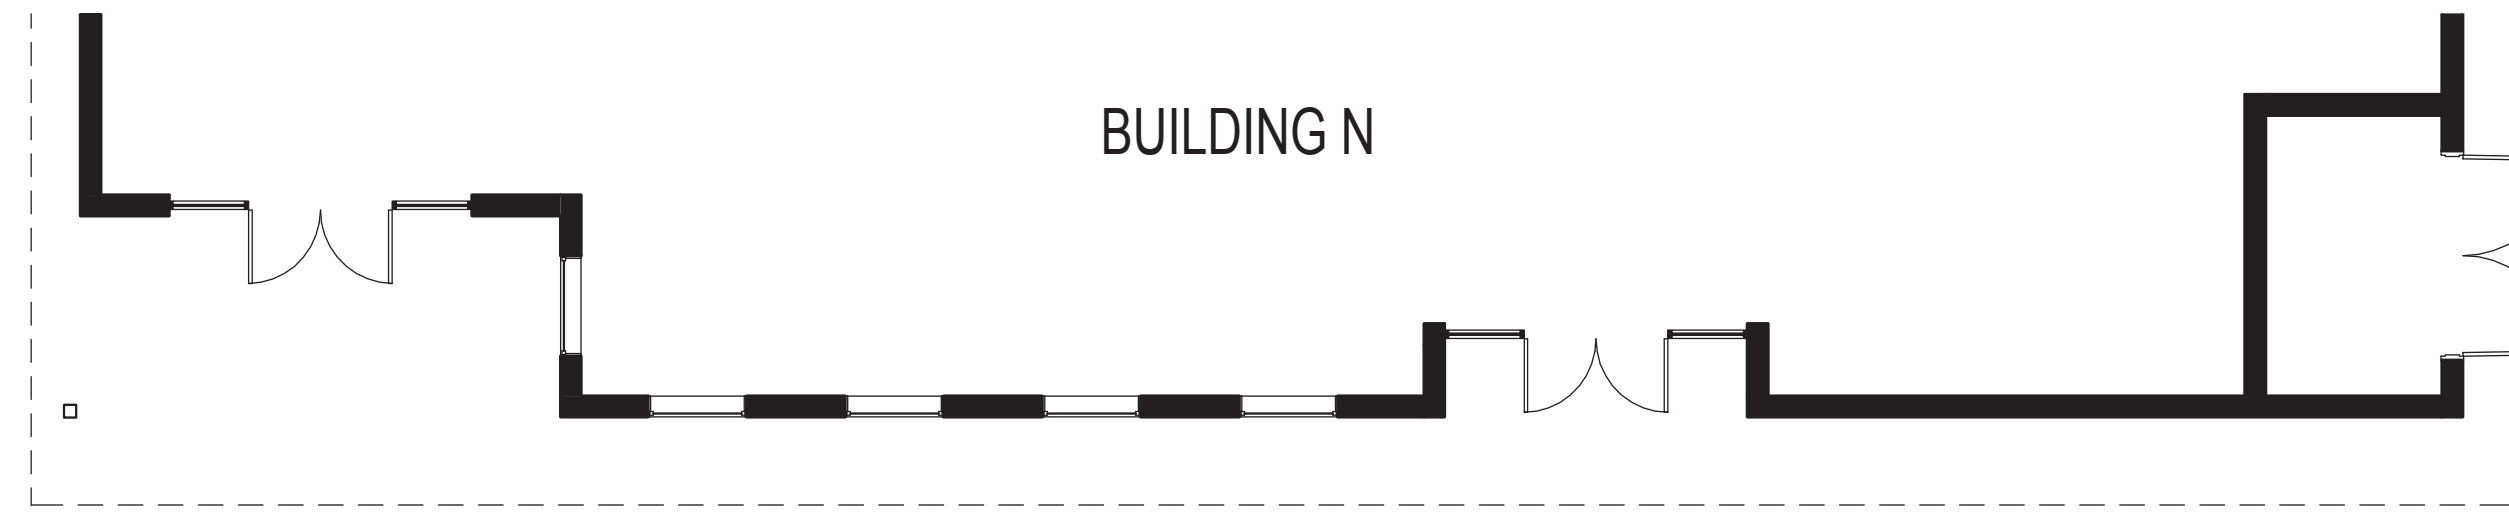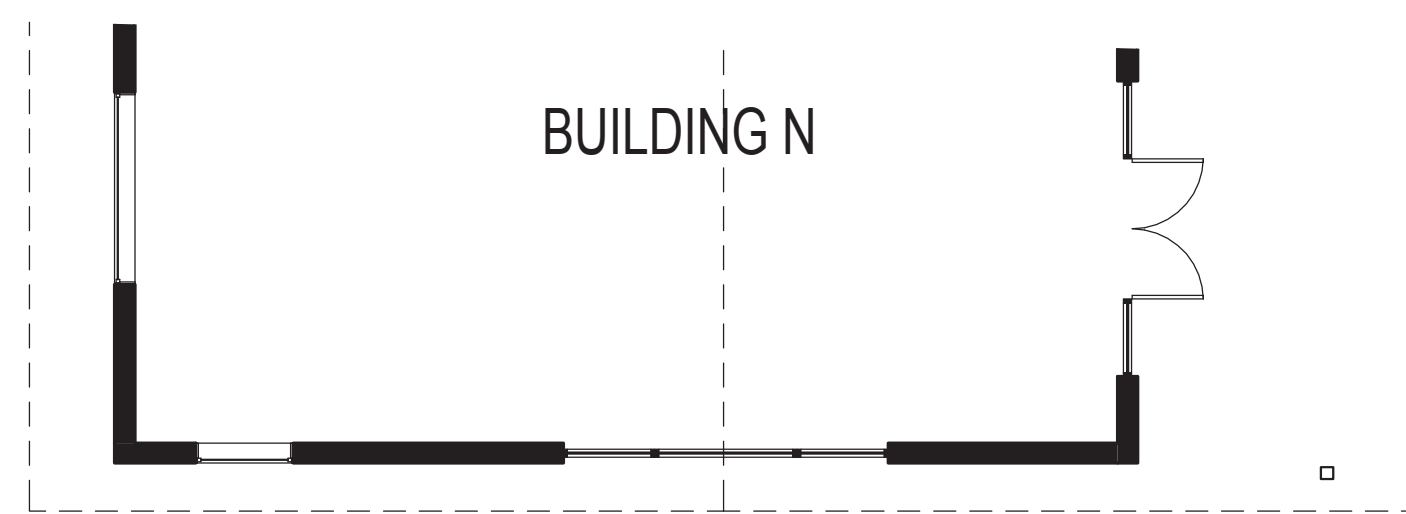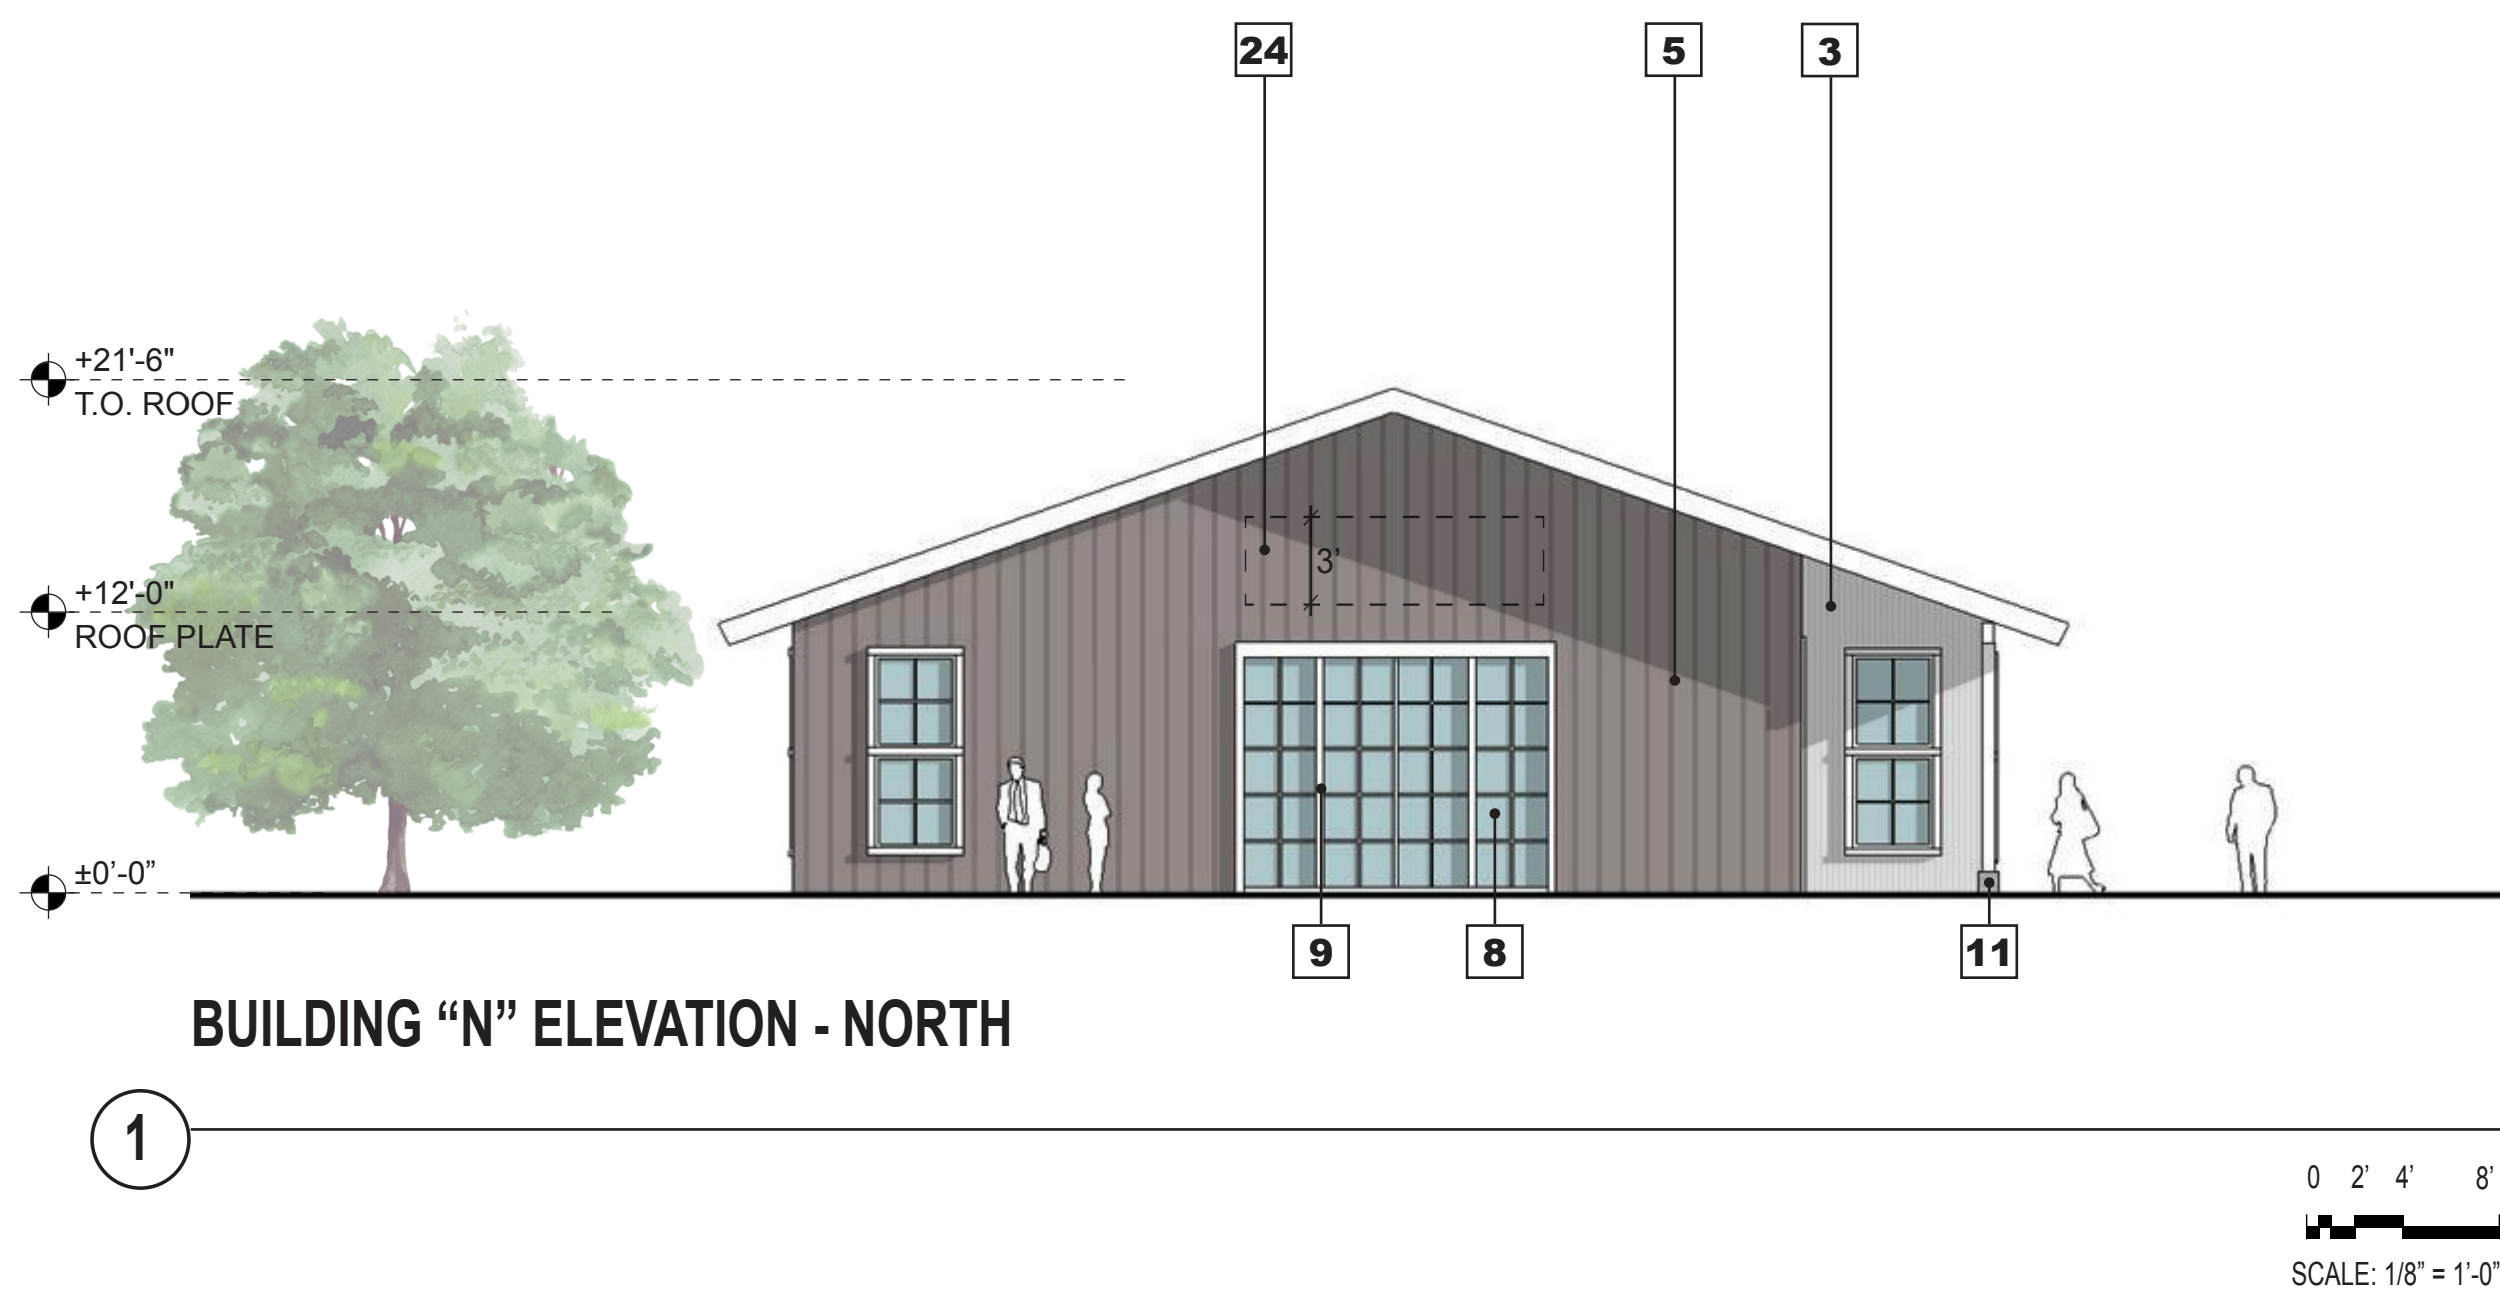

FLOOR - PLAN

KEY - PLAN

1


2

3


4

LEGEND:

1. COMPOSITE ROOF SHINGLES
2. BOARD AND BATTEN SIDING - CREAM
3. CORRUGATED METAL
4. HORIZONTAL LAPPED SIDING - GREY
5. BOARD AND BATTEN SIDING - GREY
6. BARN DOOR
7. STONE
8. GLAZING - CLEAR
9. STOREFRONT - PAINTED WHITE
10. GOOSENECK LIGHTING FIXTURE
11. BOARD FORMED CONCRETE
12. PAINTED STEEL - CREAM
13. PAINTED METAL BRACKET
14. ART MURAL (BY OTHERS)
15. GATE
16. LOADING DOCK
17. HORIZONTAL LAPPED SIDING - BROWN
18. DISPLAY WINDOW - RETAIL
19. DISPLAY WINDOW - HISTORICAL
20. BOARD AND BATTEN SIDING - BROWN
21. HORIZONTAL LOUVERS
22. CART STORAGE
23. STANDING SEAM METAL ROOF
24. SIGNAGE COPY AREA

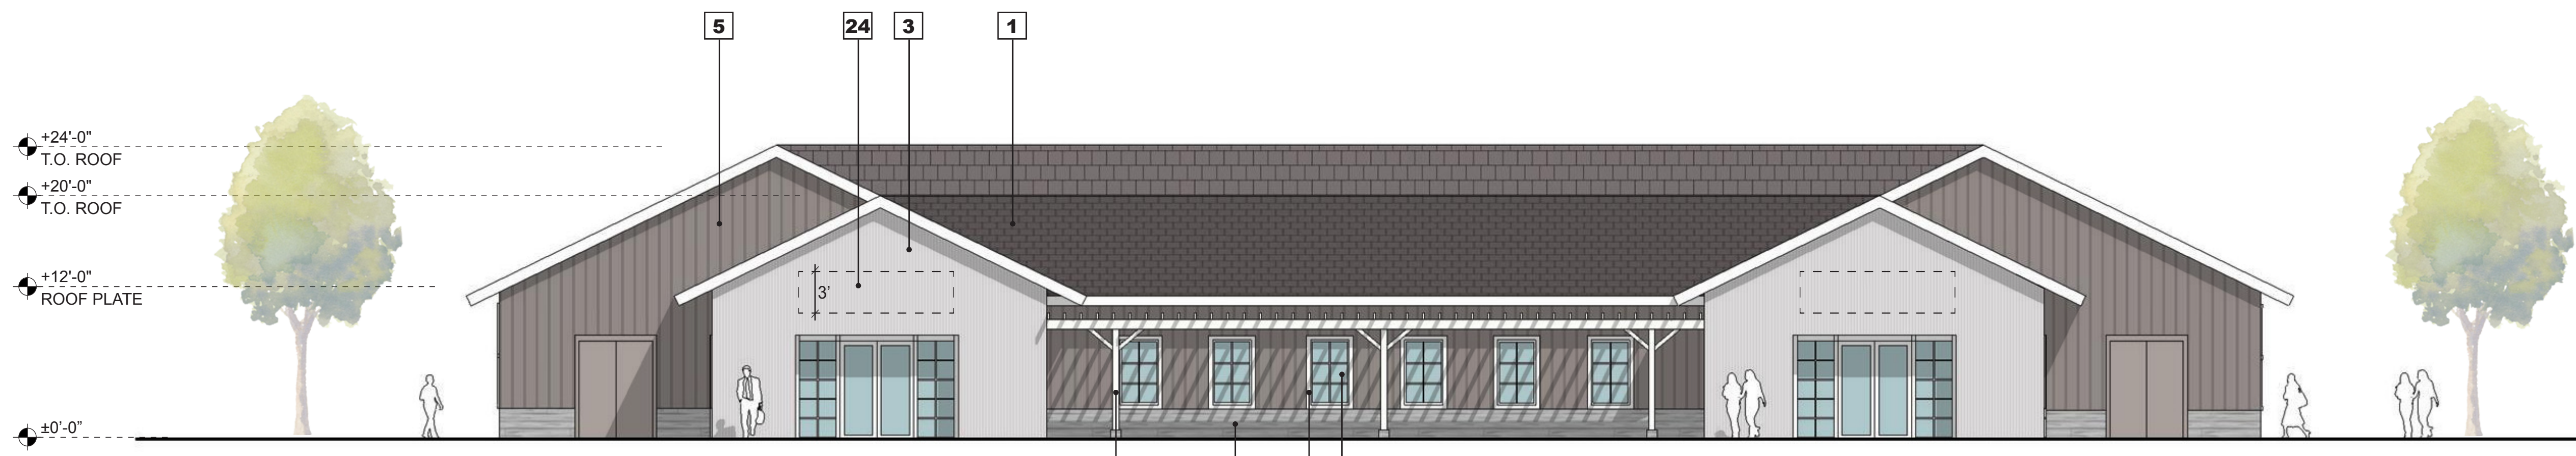


1 BUILDING "O, P, Q & R" ELEVATION - SOUTH

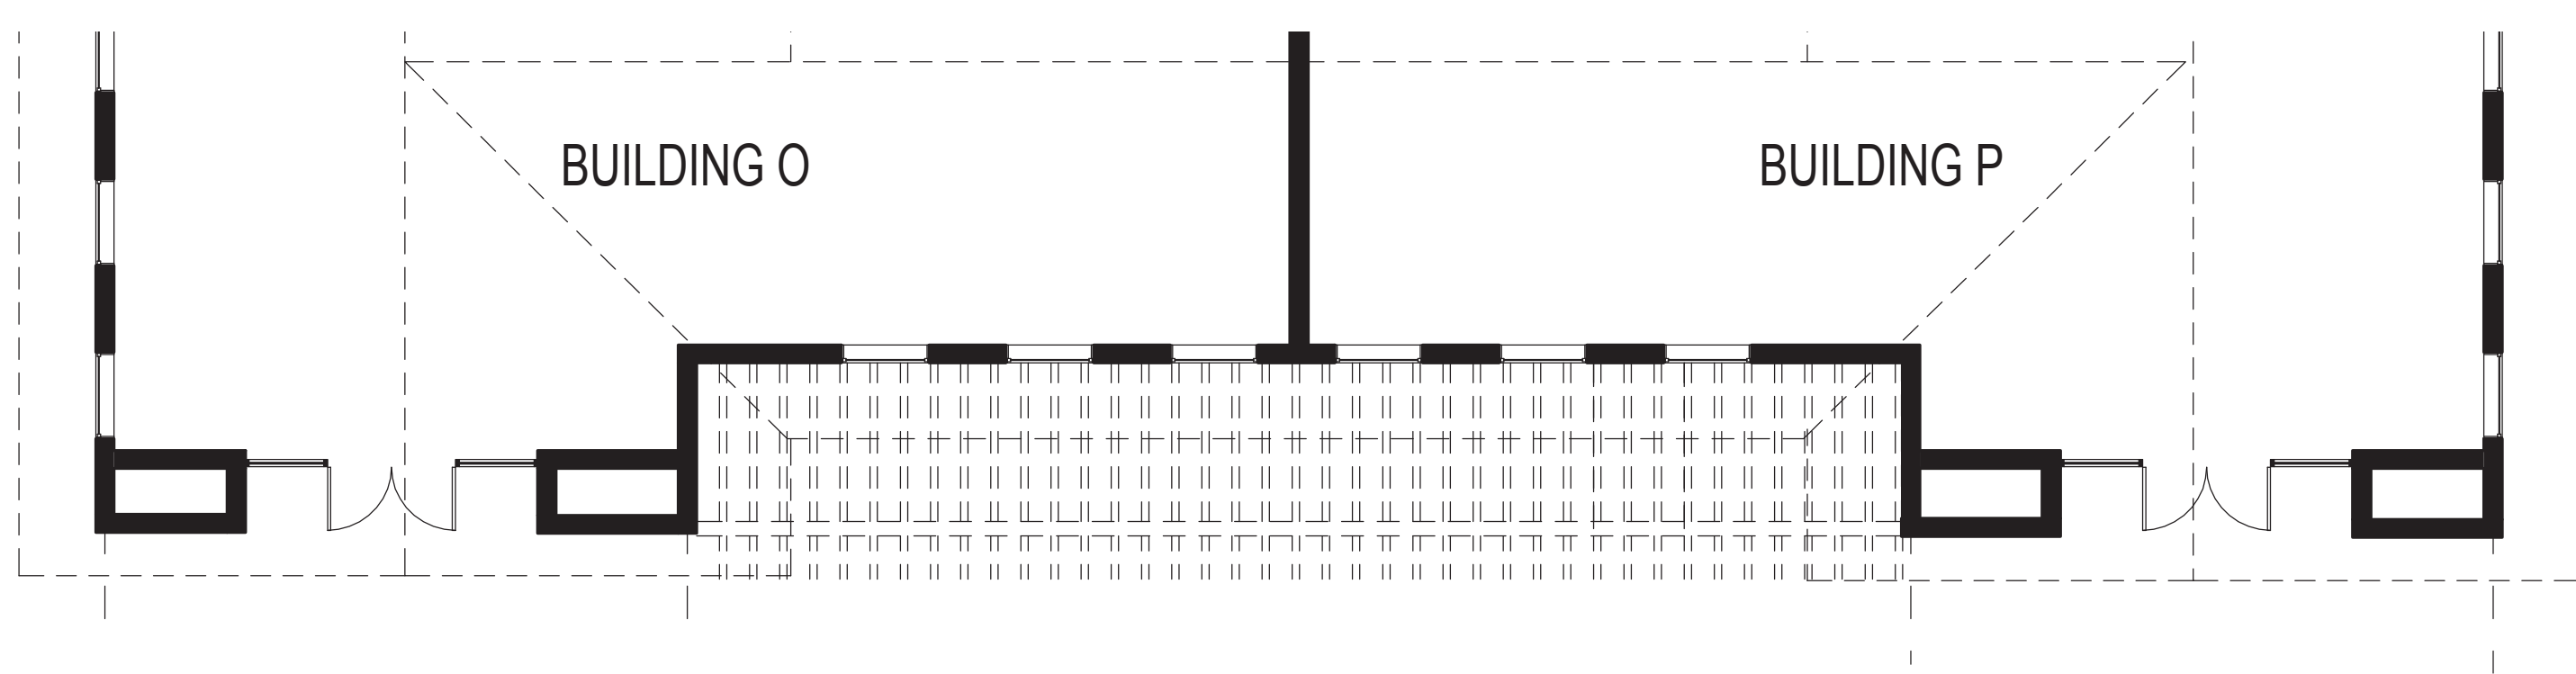


BUILDING "O, P, Q & R" - PLAN




2 BUILDING "O, P, Q & R" ELEVATION - WEST

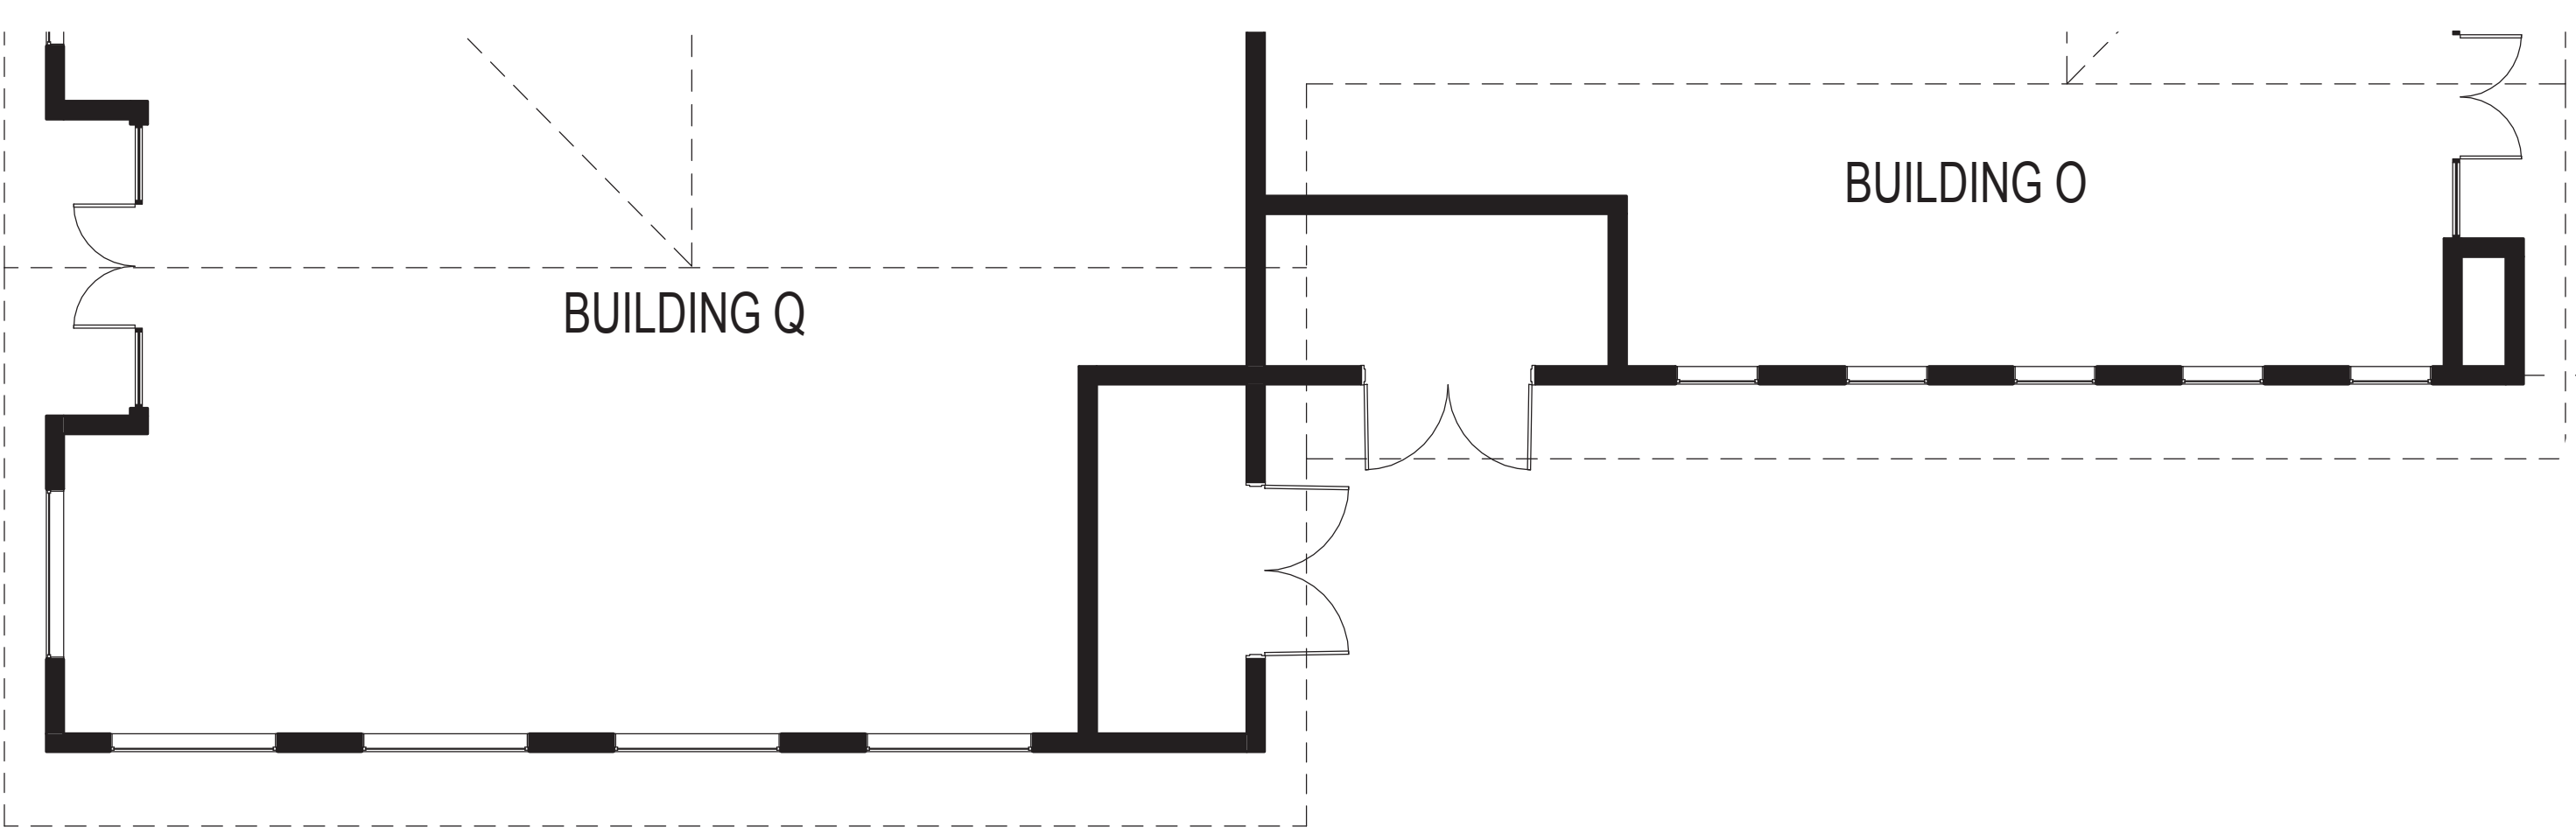

BUILDING "O, P, Q & R" - PLAN

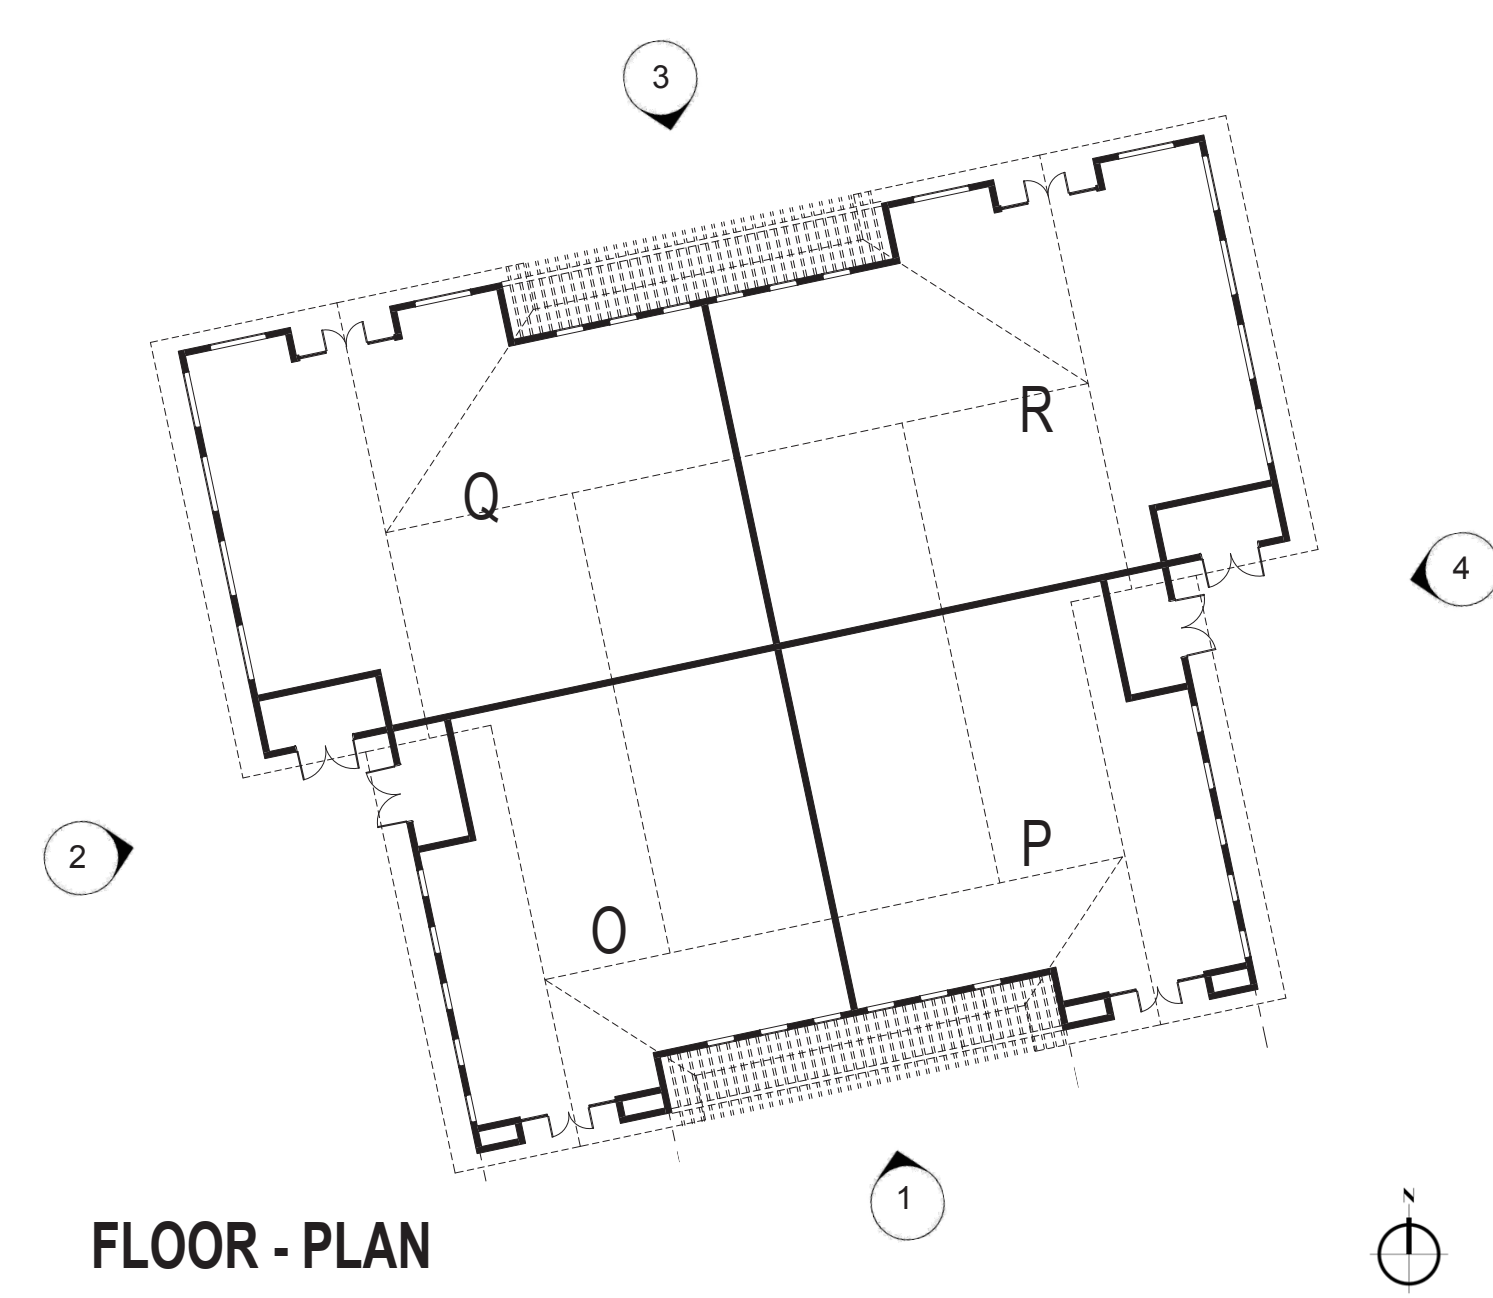


FLOOR - PLAN

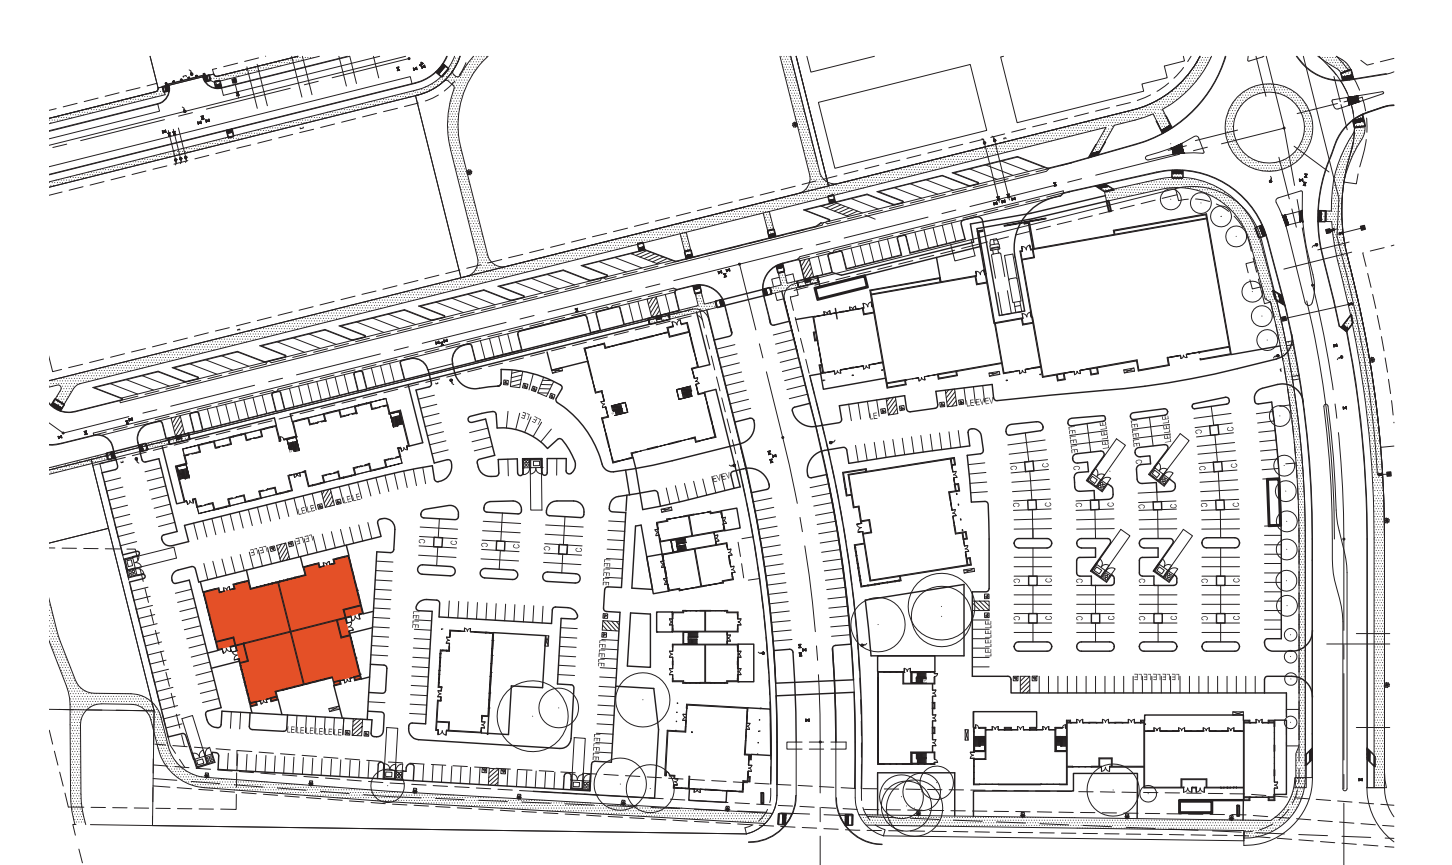


KEY - PLAN

- LEGEND:**
1. COMPOSITE ROOF SHINGLES
 2. BOARD AND BATTEN SIDING - CREAM
 3. CORRUGATED METAL
 4. HORIZONTAL LAPPED SIDING - GREY
 5. BOARD AND BATTEN SIDING - GREY
 6. BARN DOOR
 7. STONE
 8. GLAZING - CLEAR
 9. STOREFRONT - PAINTED WHITE
 10. GOOSENECK LIGHTING FIXTURE
 11. BOARD FORMED CONCRETE
 12. PAINTED STEEL - CREAM
 13. PAINTED METAL BRACKET
 14. ART MURAL (BY OTHERS)
 15. GATE
 16. LOADING DOCK
 17. HORIZONTAL LAPPED SIDING - BROWN
 18. DISPLAY WINDOW - RETAIL
 19. DISPLAY WINDOW - HISTORICAL
 20. BOARD AND BATTEN SIDING - BROWN
 21. HORIZONTAL LOUVERS
 22. CART STORAGE
 23. STANDING SEAM METAL ROOF
 24. SIGNAGE COPY AREA

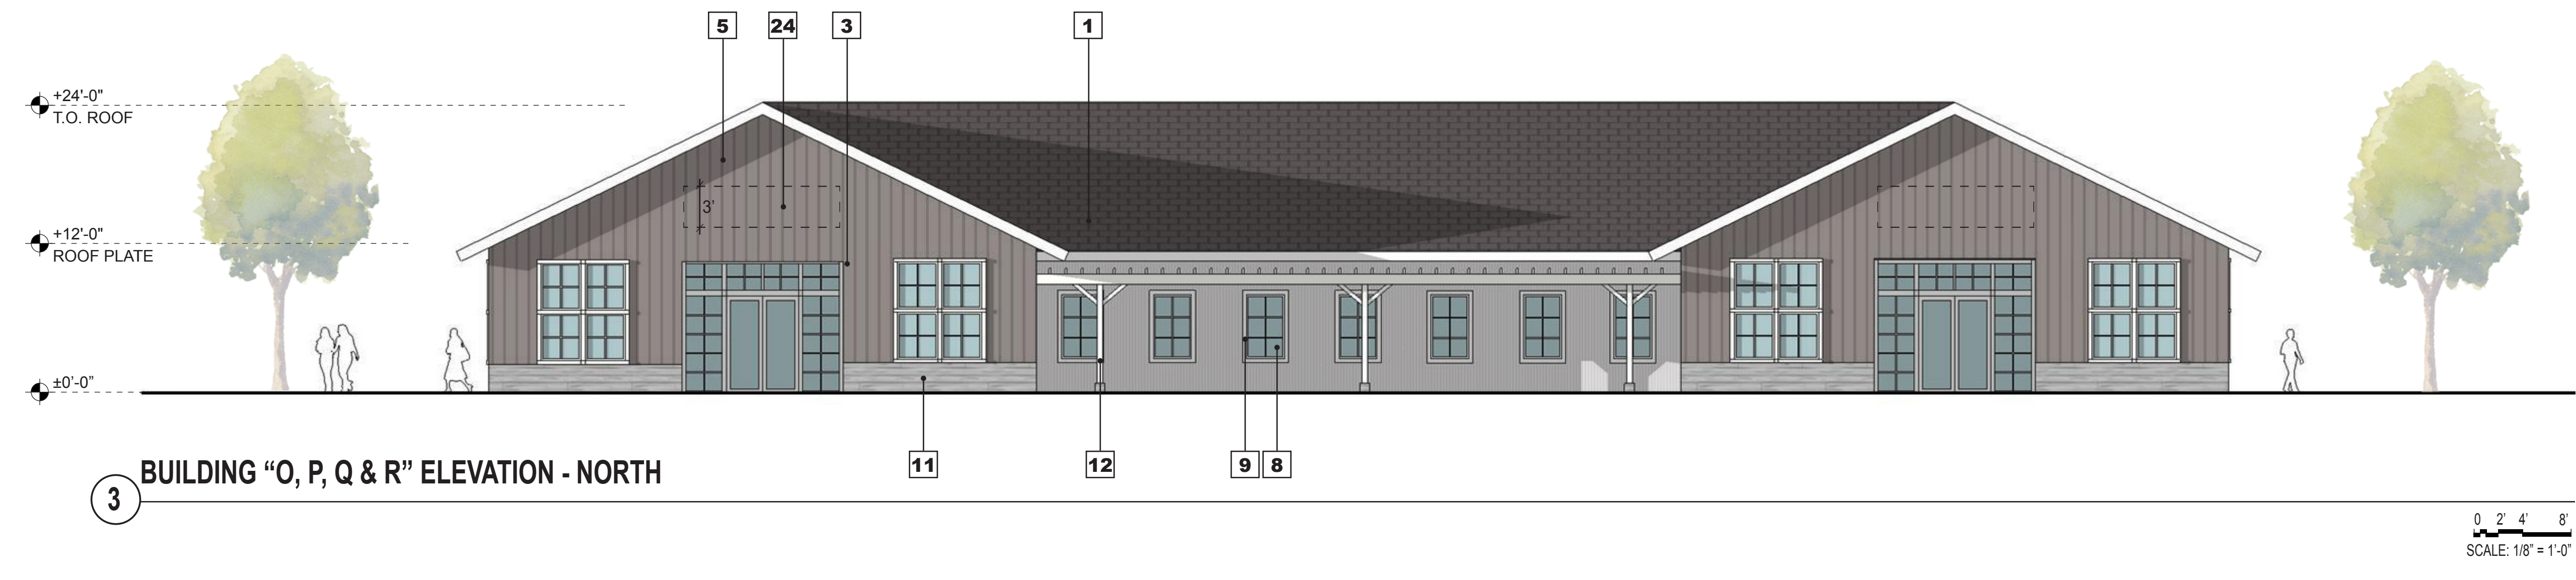


3 BUILDING "O, P, Q & R" ELEVATION - NORTH

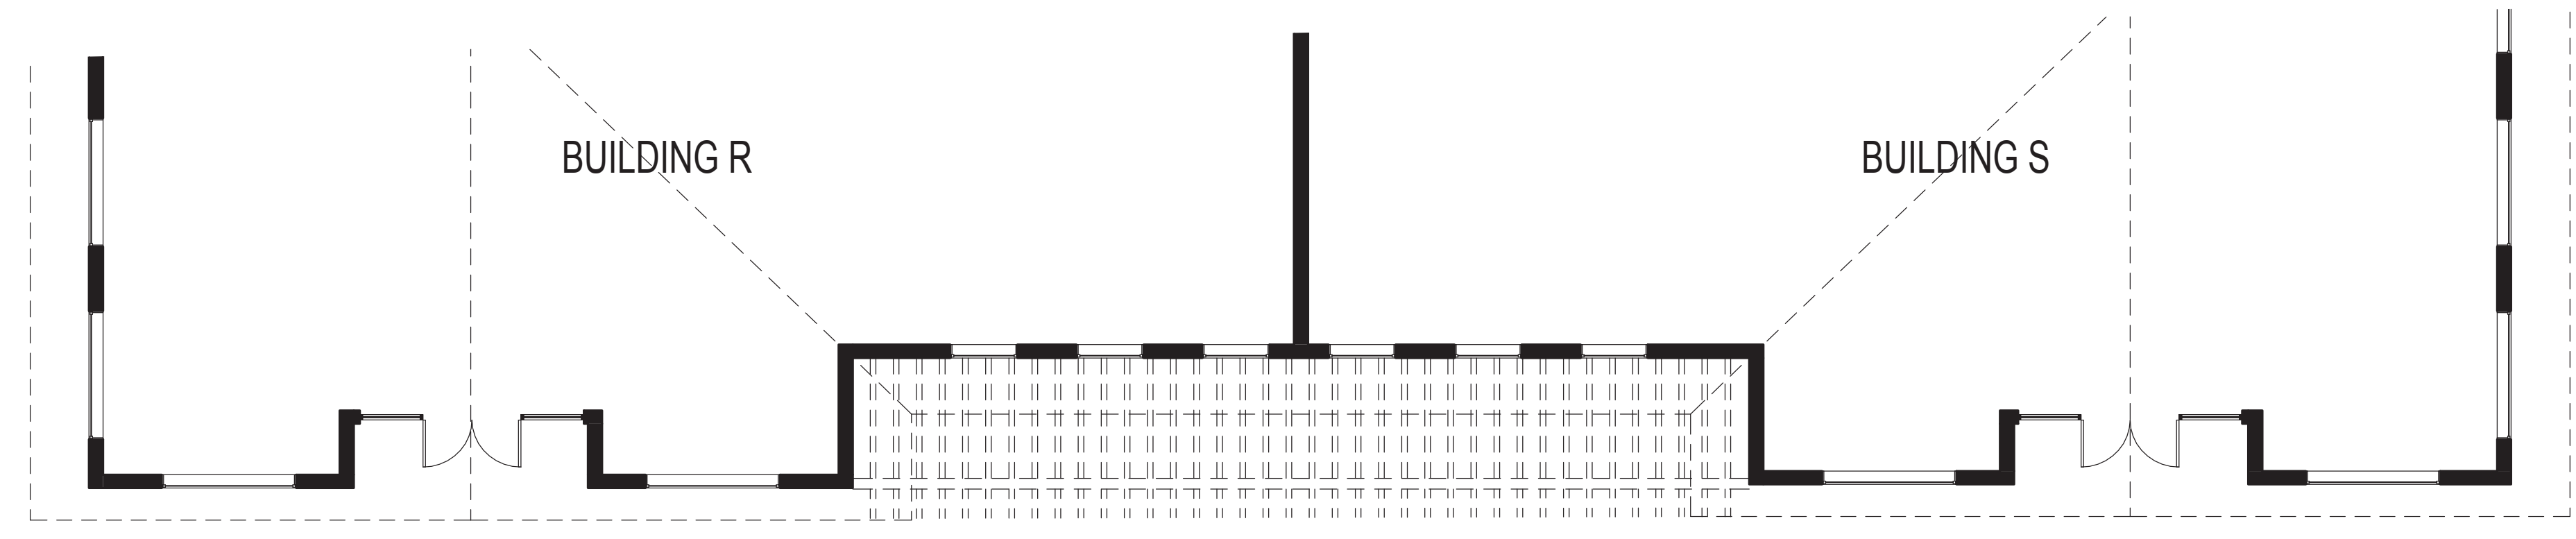


BUILDING "O, P, Q & R" - PLAN




4 BUILDING "O, P, Q & R" ELEVATION - EAST

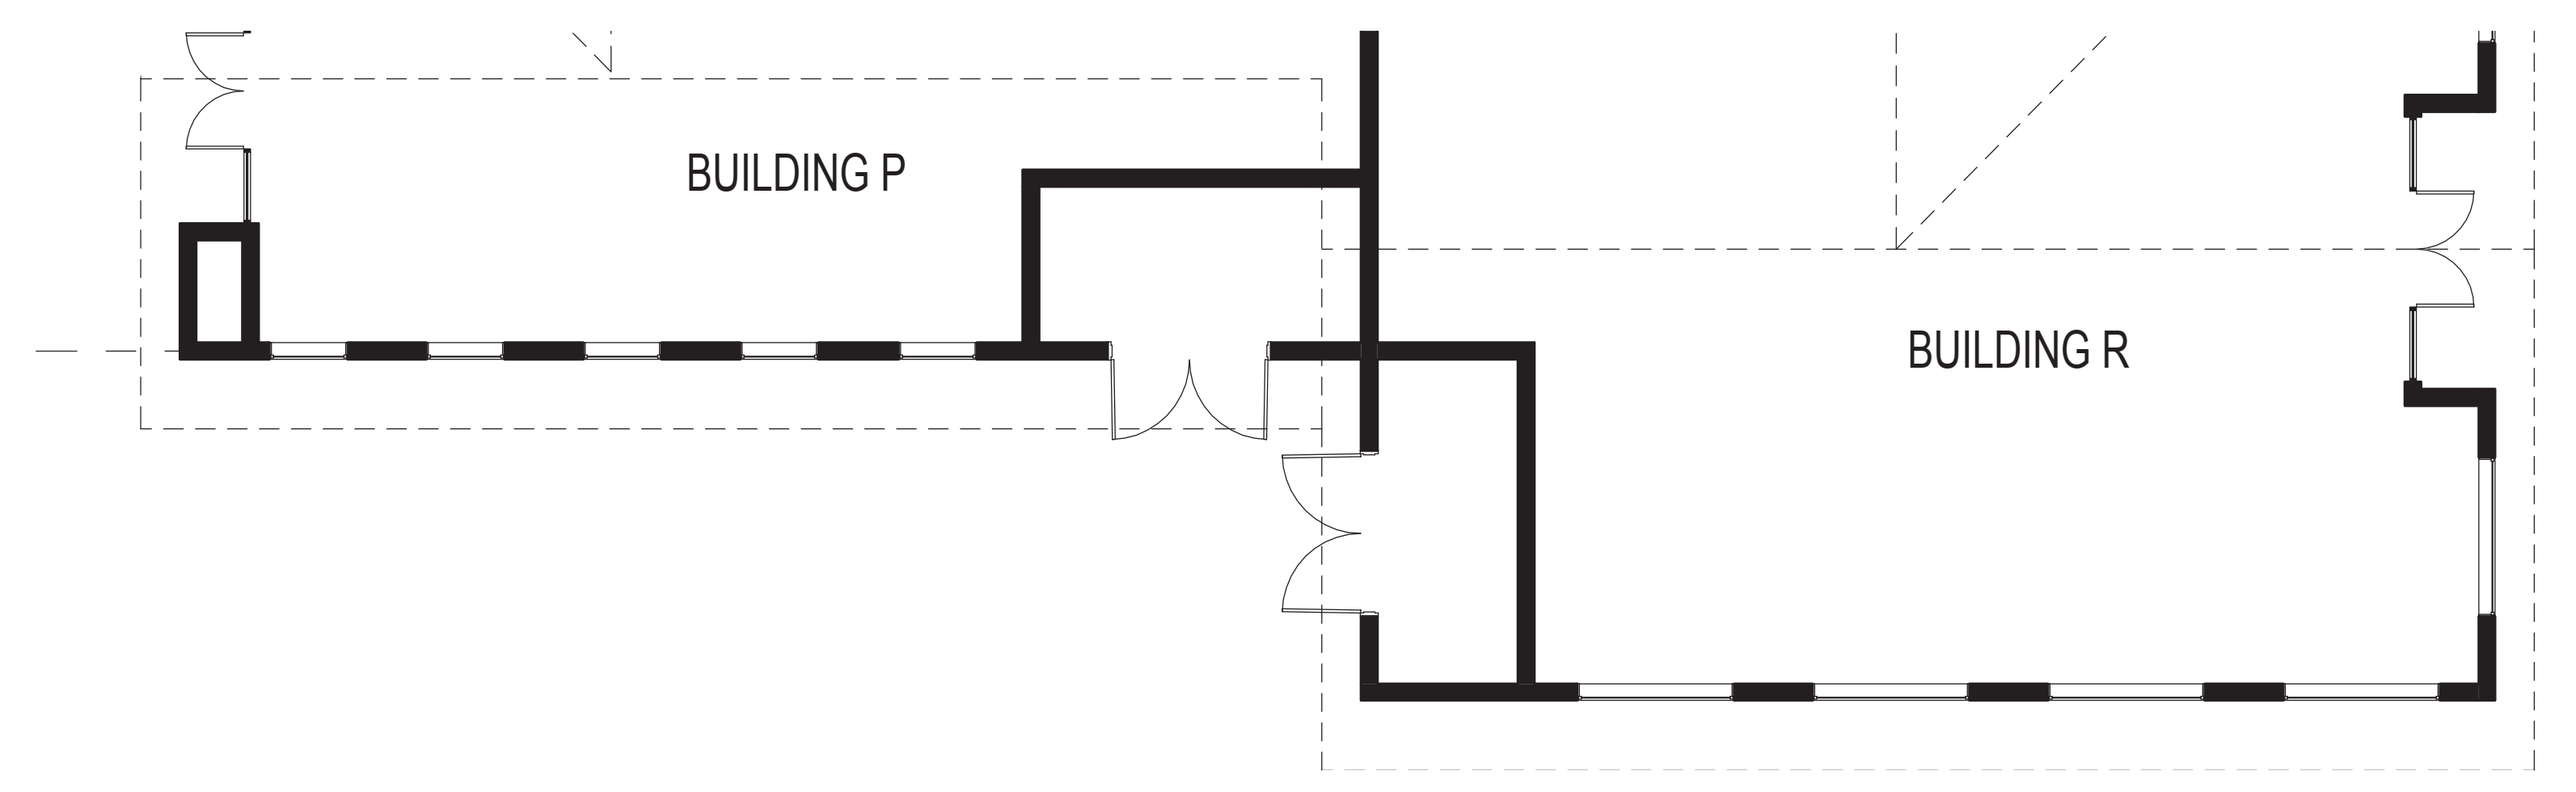

BUILDING "S, T, U & V" - PLAN

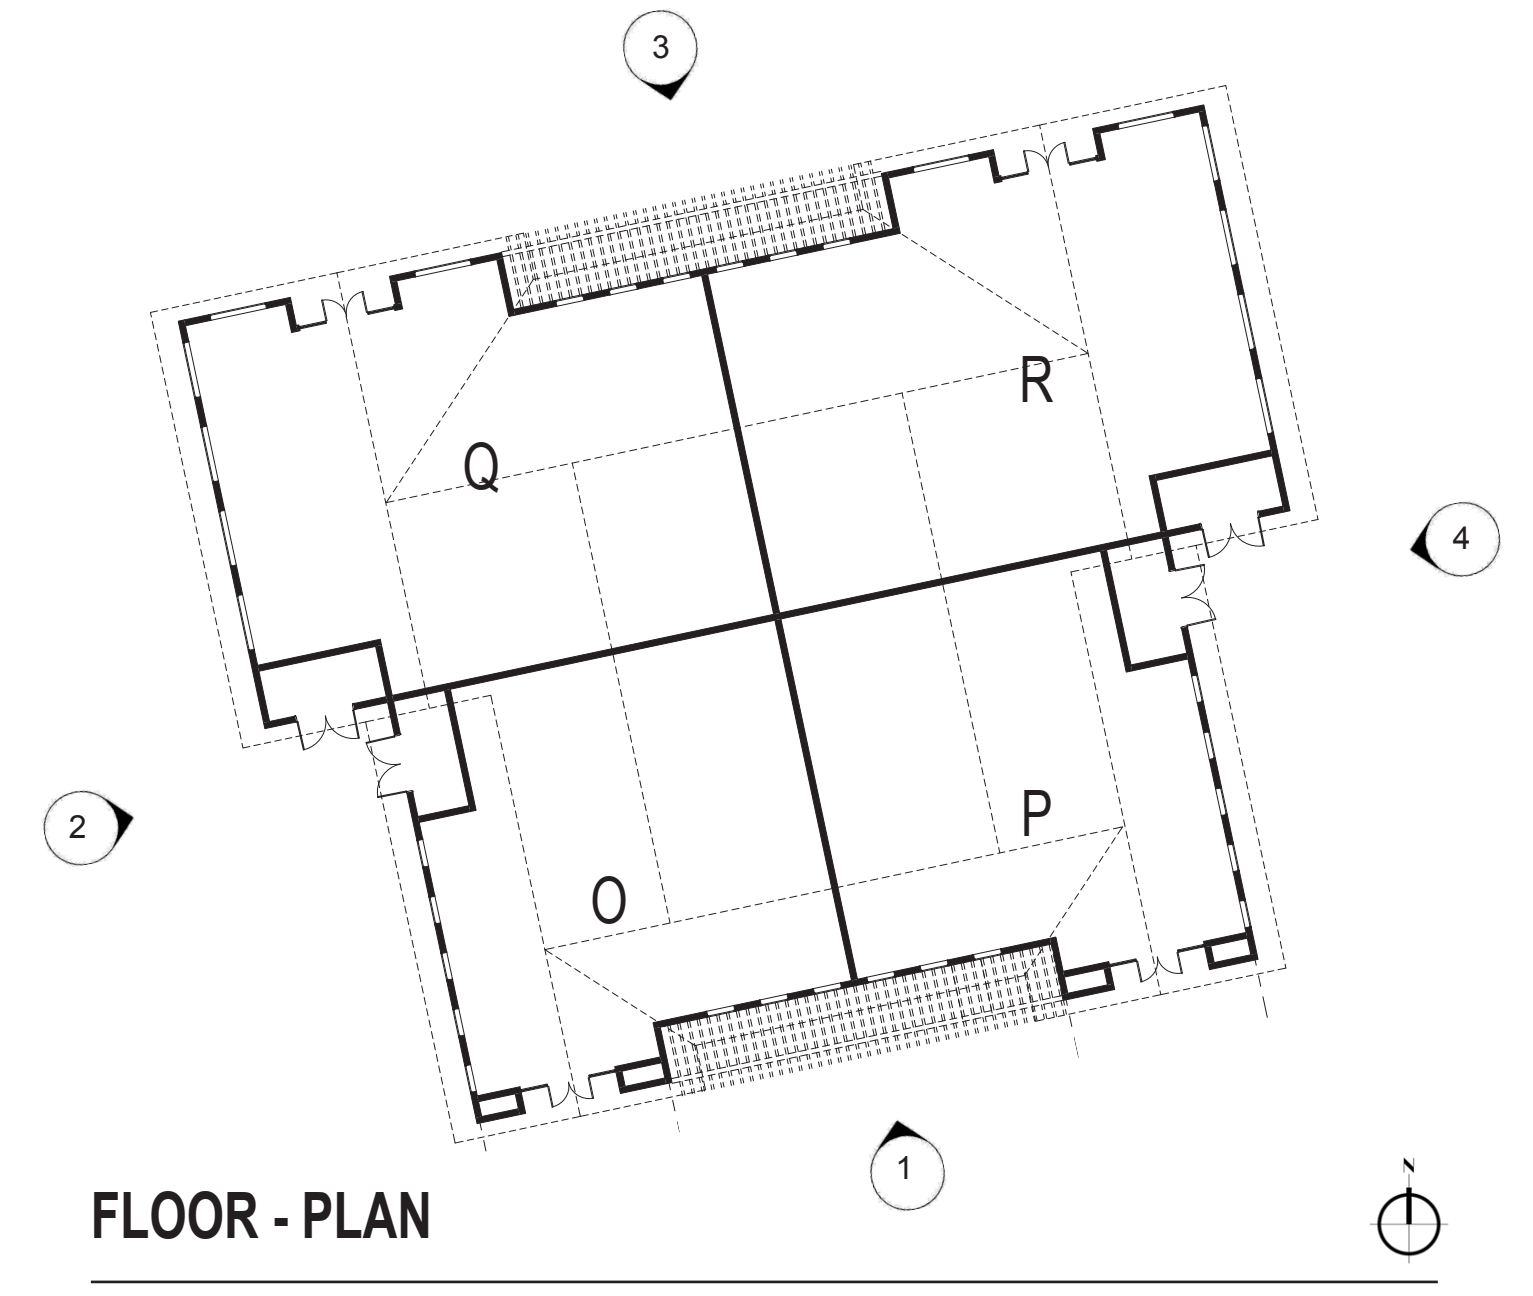

FLOOR - PLAN

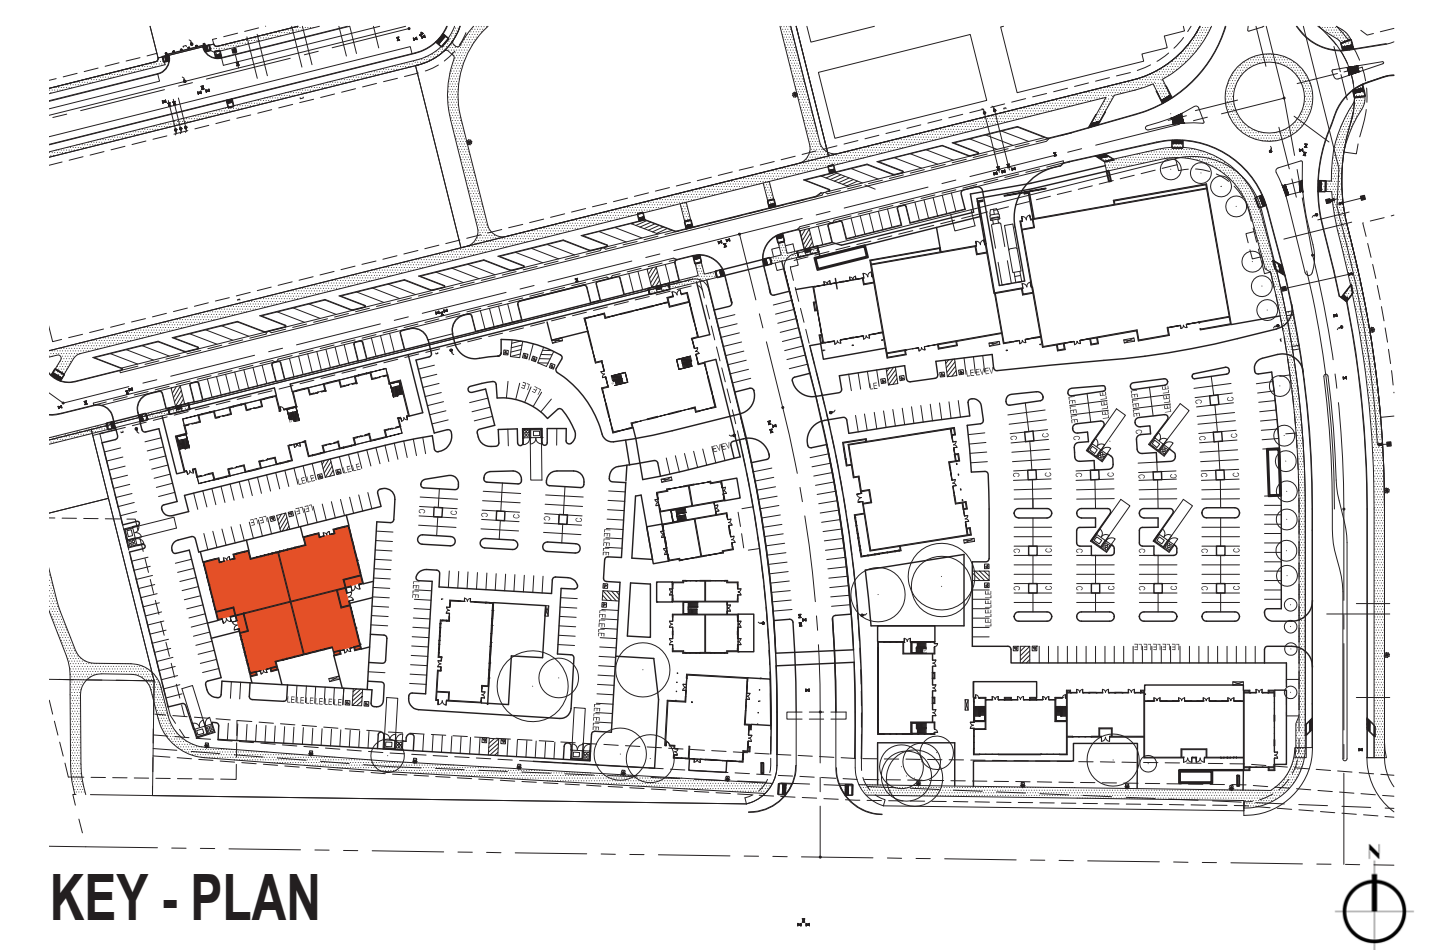


KEY - PLAN



1 BUILDING "S" ELEVATION - SOUTH


- LEGEND:**
1. COMPOSITE ROOF SHINGLES
 2. BOARD AND BATTEN SIDING - CREAM
 3. CORRUGATED METAL
 4. HORIZONTAL LAPPED SIDING - GREY
 5. BOARD AND BATTEN SIDING - GREY
 6. BARN DOOR
 7. STONE
 8. GLAZING - CLEAR
 9. STOREFRONT - PAINTED WHITE
 10. GOOSENECK LIGHTING FIXTURE
 11. BOARD FORMED CONCRETE
 12. PAINTED STEEL - CREAM
 13. PAINTED METAL BRACKET
 14. ART MURAL (BY OTHERS)
 15. GATE
 16. LOADING DOCK
 17. HORIZONTAL LAPPED SIDING - BROWN
 18. DISPLAY WINDOW - RETAIL
 19. DISPLAY WINDOW - HISTORICAL
 20. BOARD AND BATTEN SIDING - BROWN
 21. HORIZONTAL LOUVERS
 22. CART STORAGE
 23. STANDING SEAM METAL ROOF
 24. SIGNAGE COPY AREA

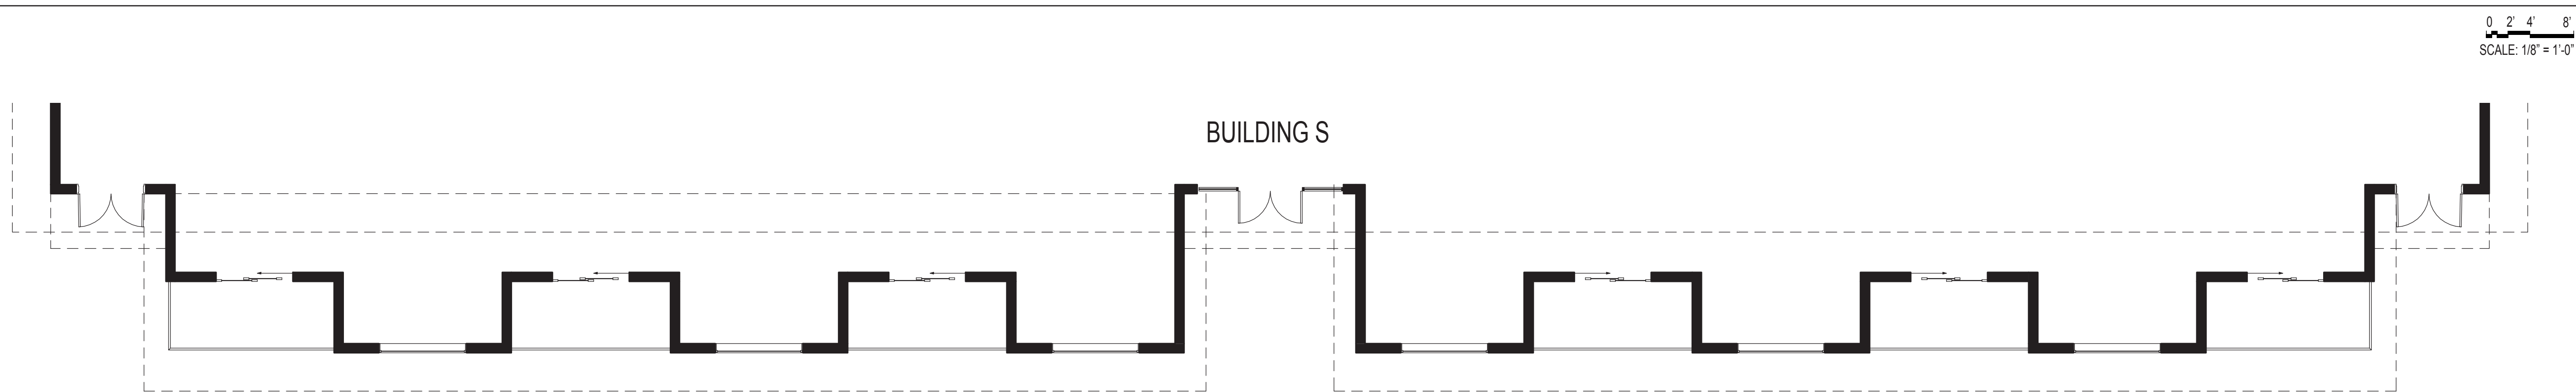


BUILDING "S" - PLAN




2 BUILDING "S" ELEVATION - NORTH

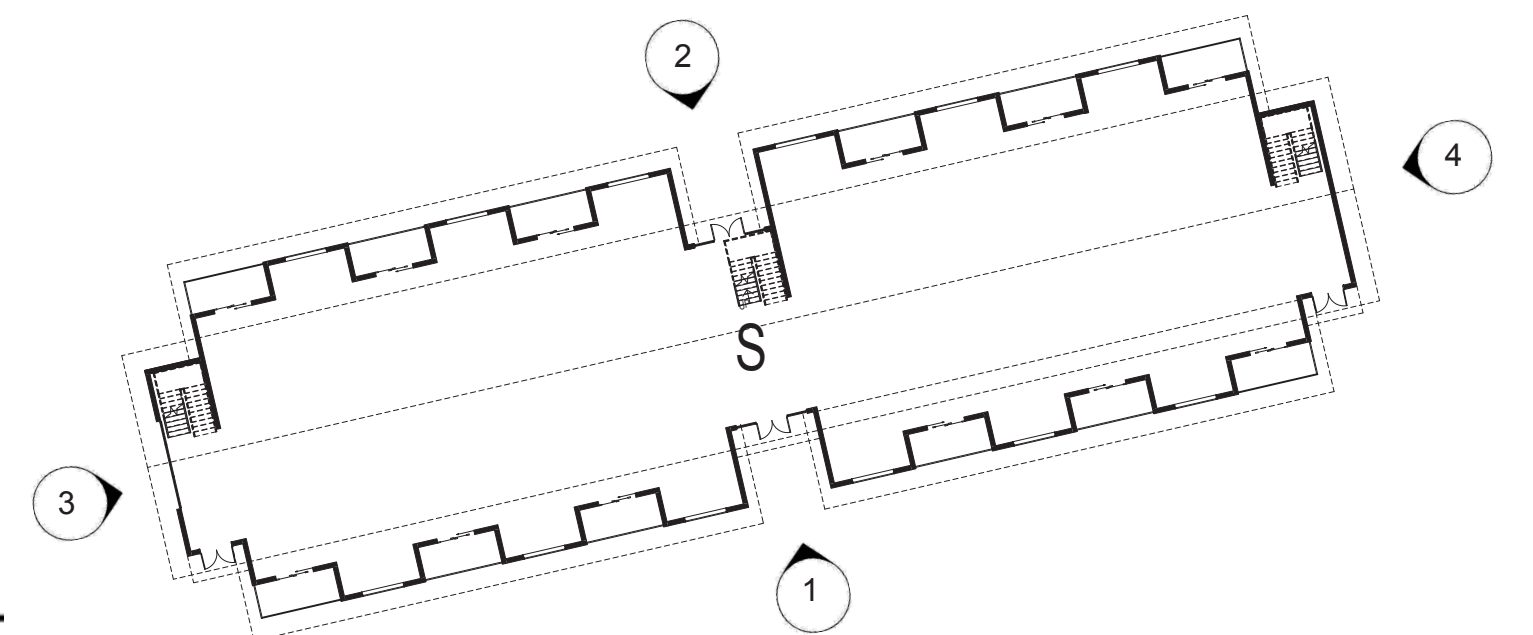

FLOOR - PLAN

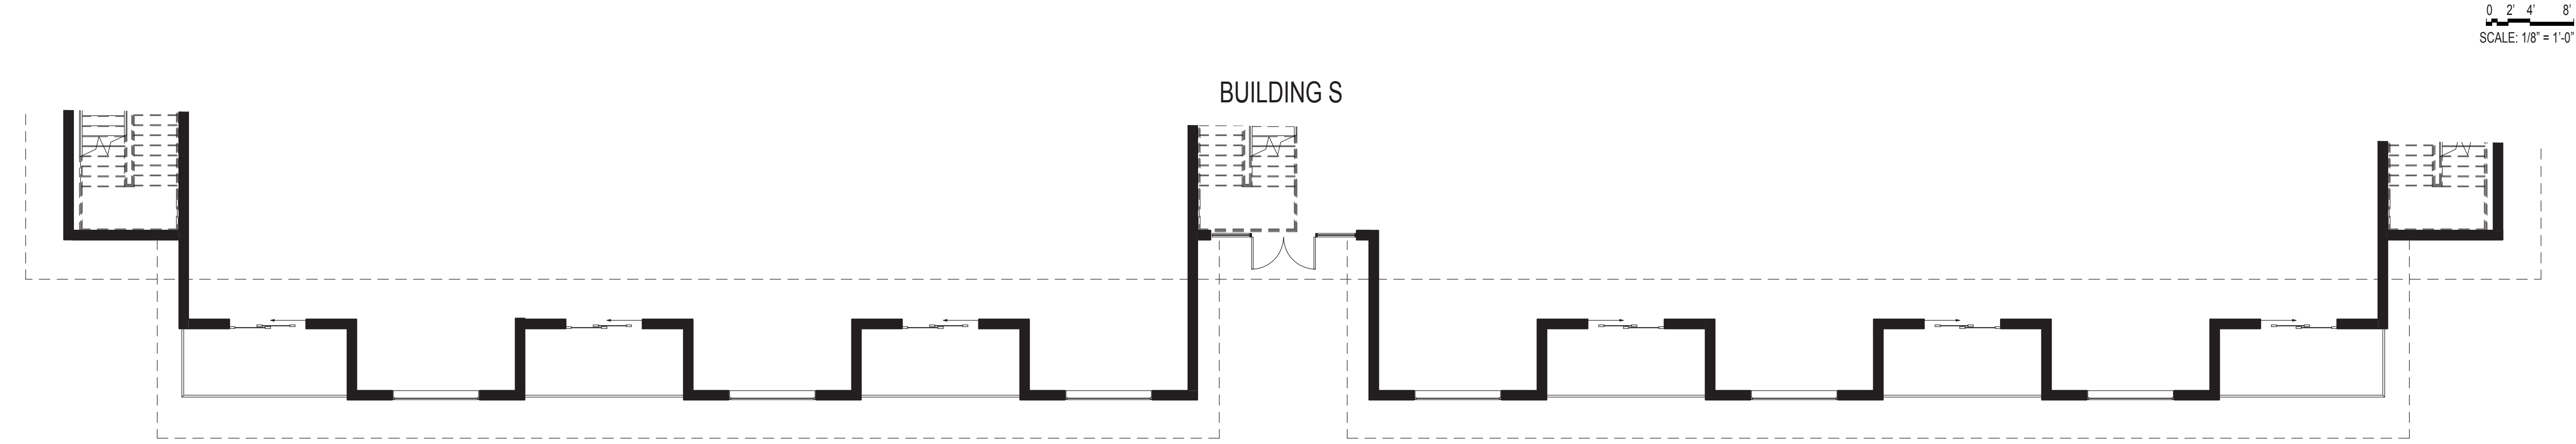

BUILDING "S" - PLAN





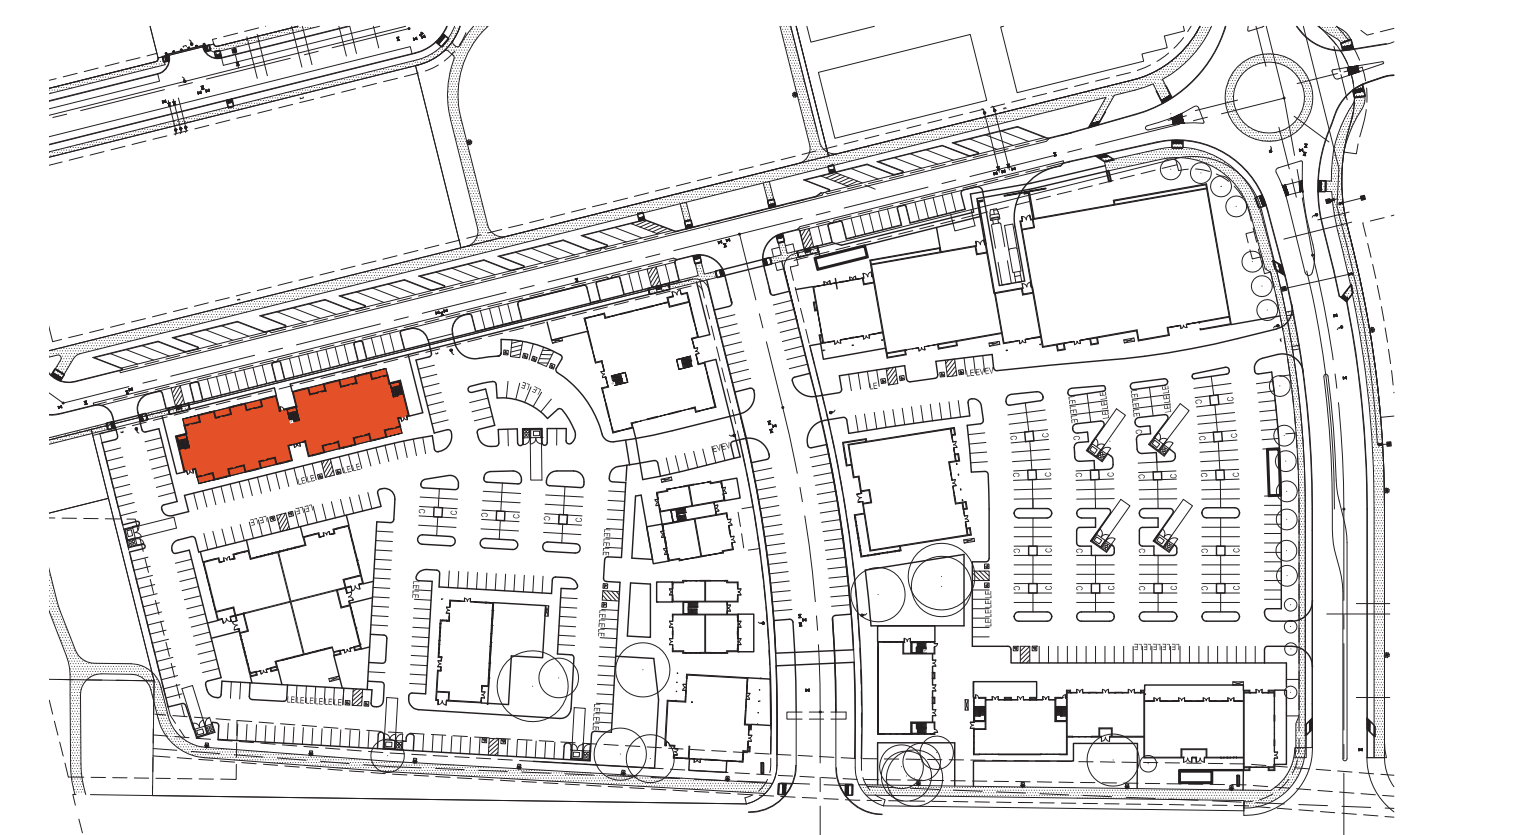


KEY - PLAN



THE CANNERY - COMMERCIAL DISTRICT

DAVIS, CA
MARCH, 14, 2016

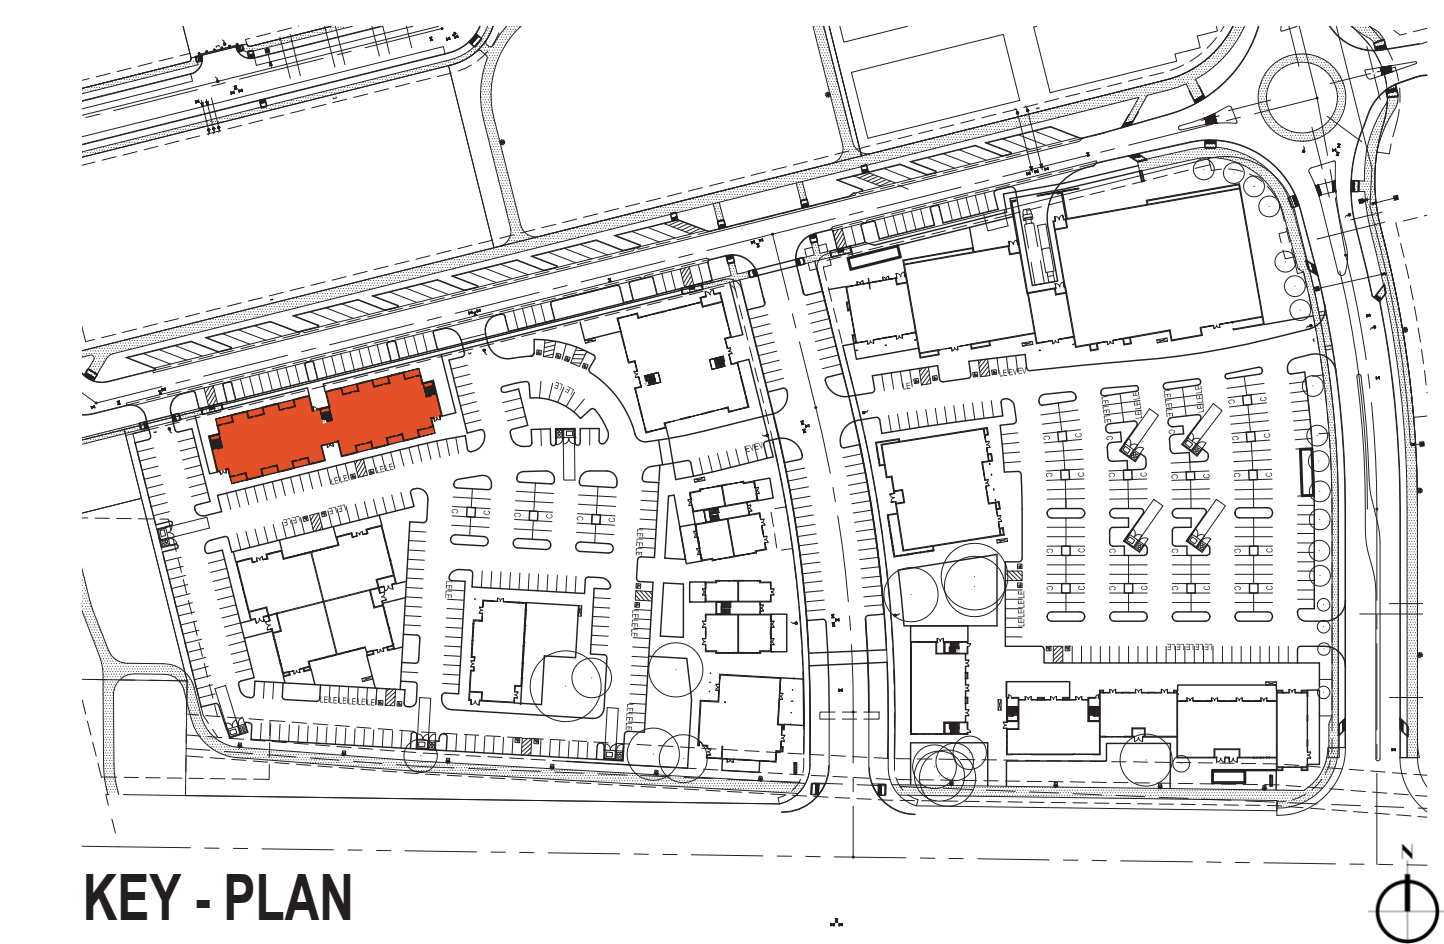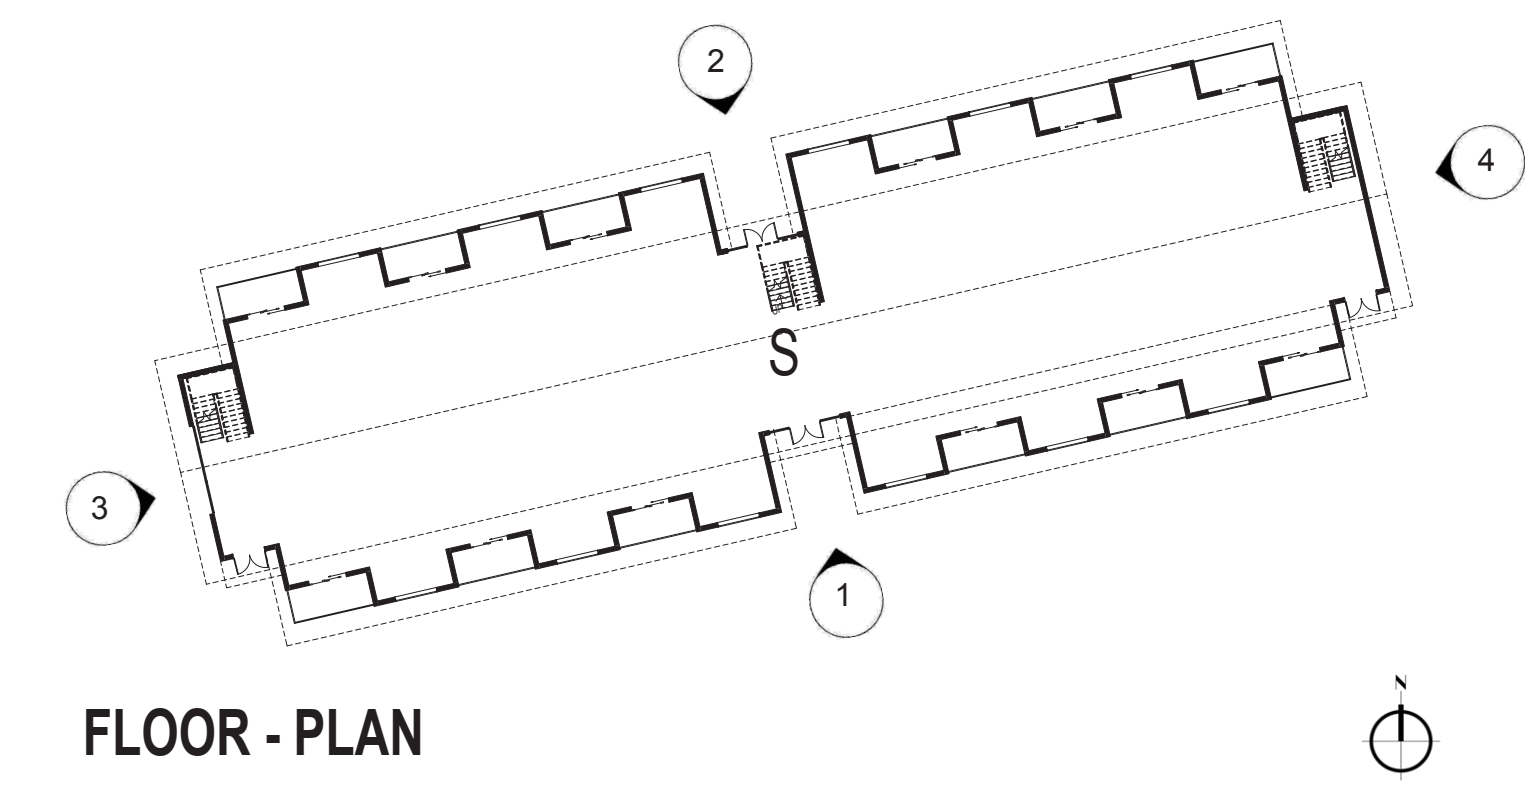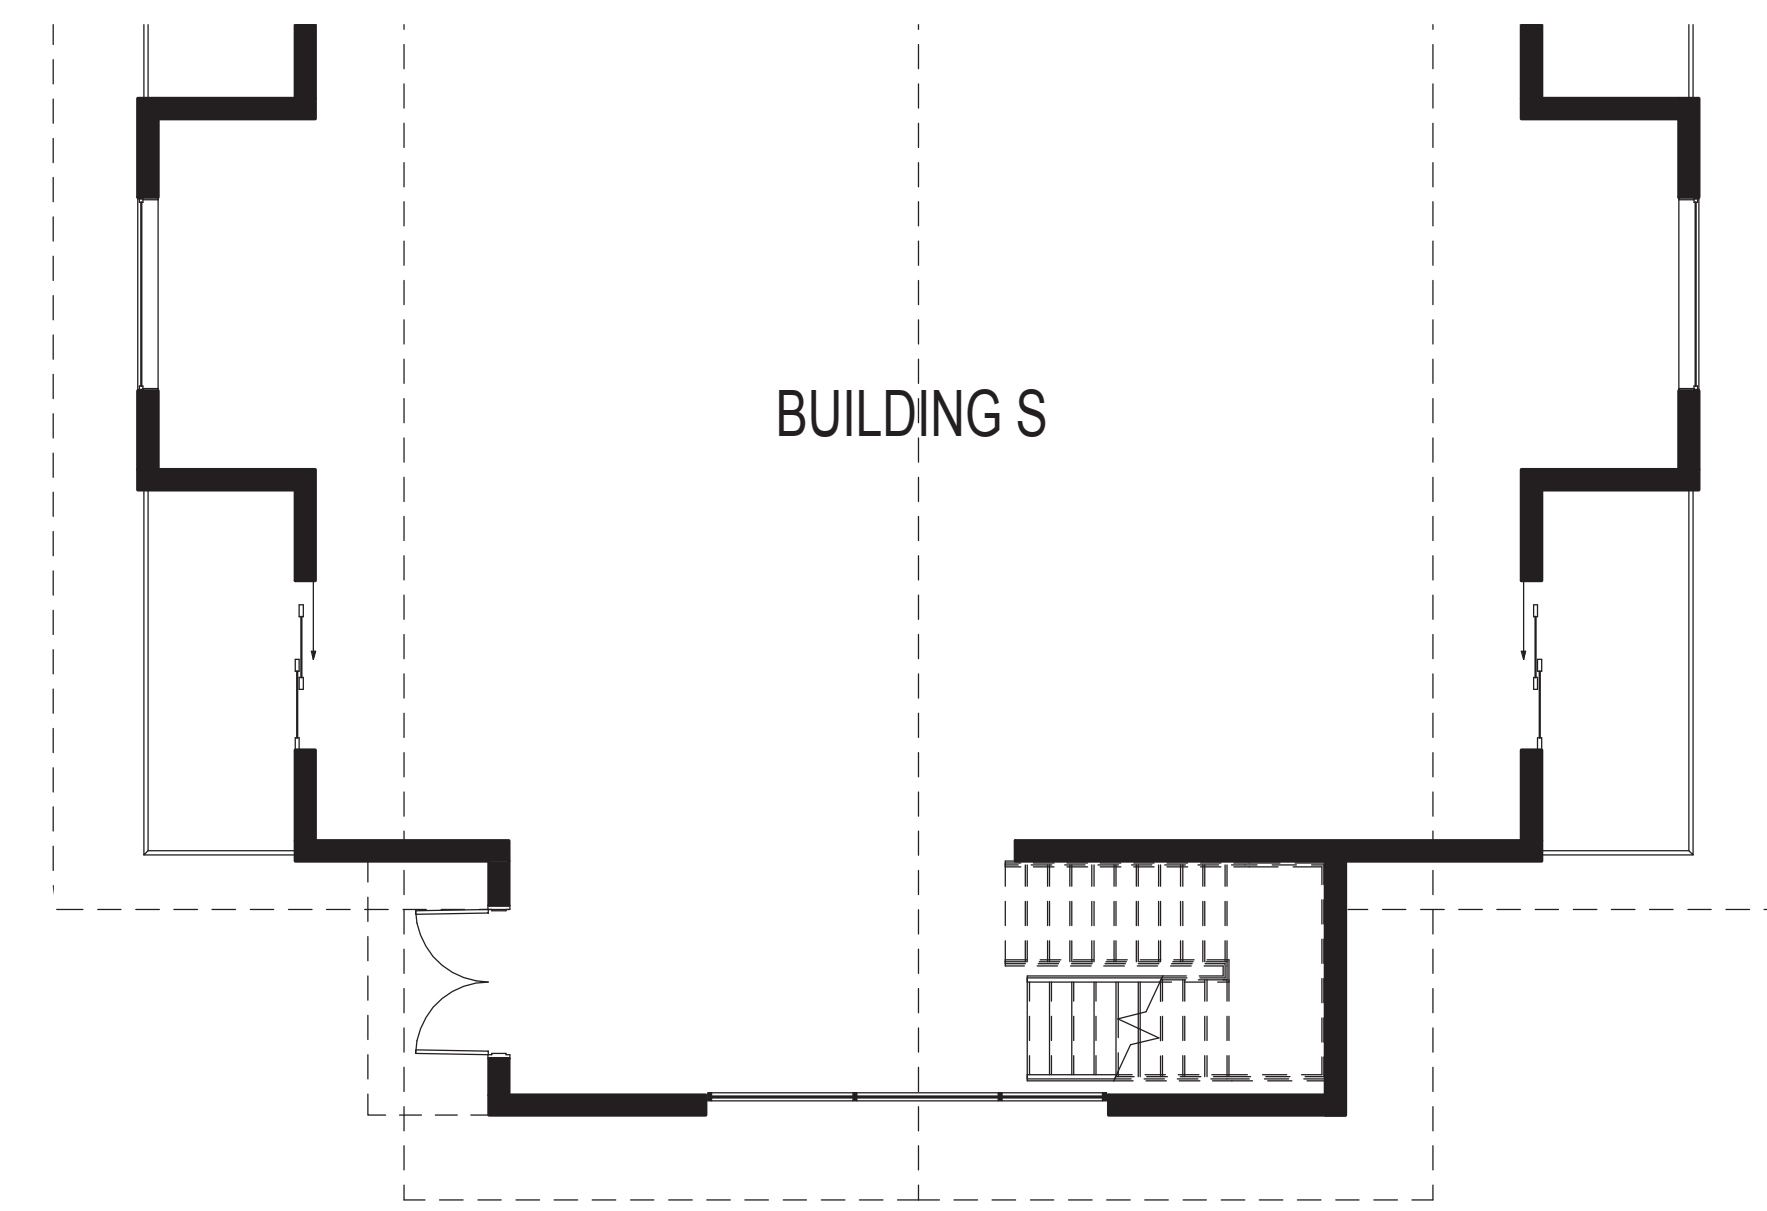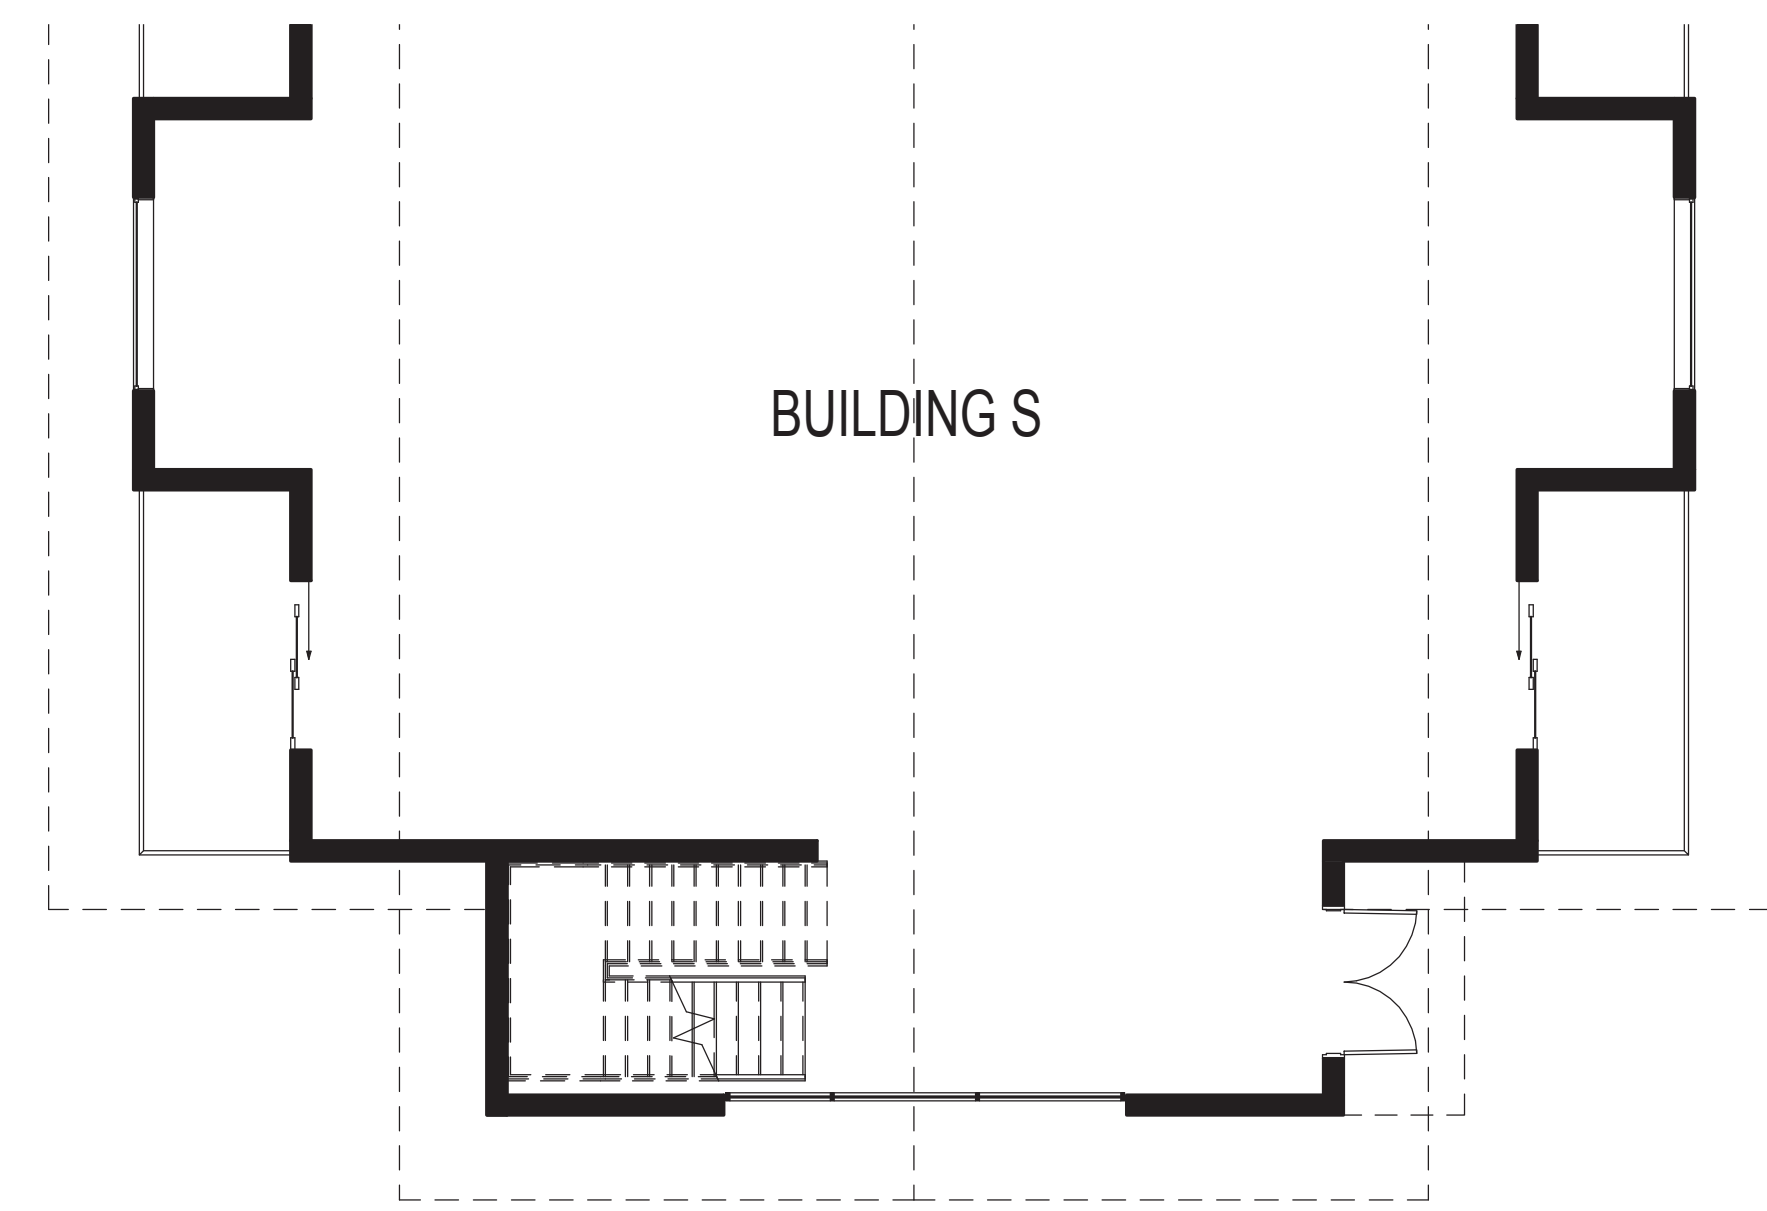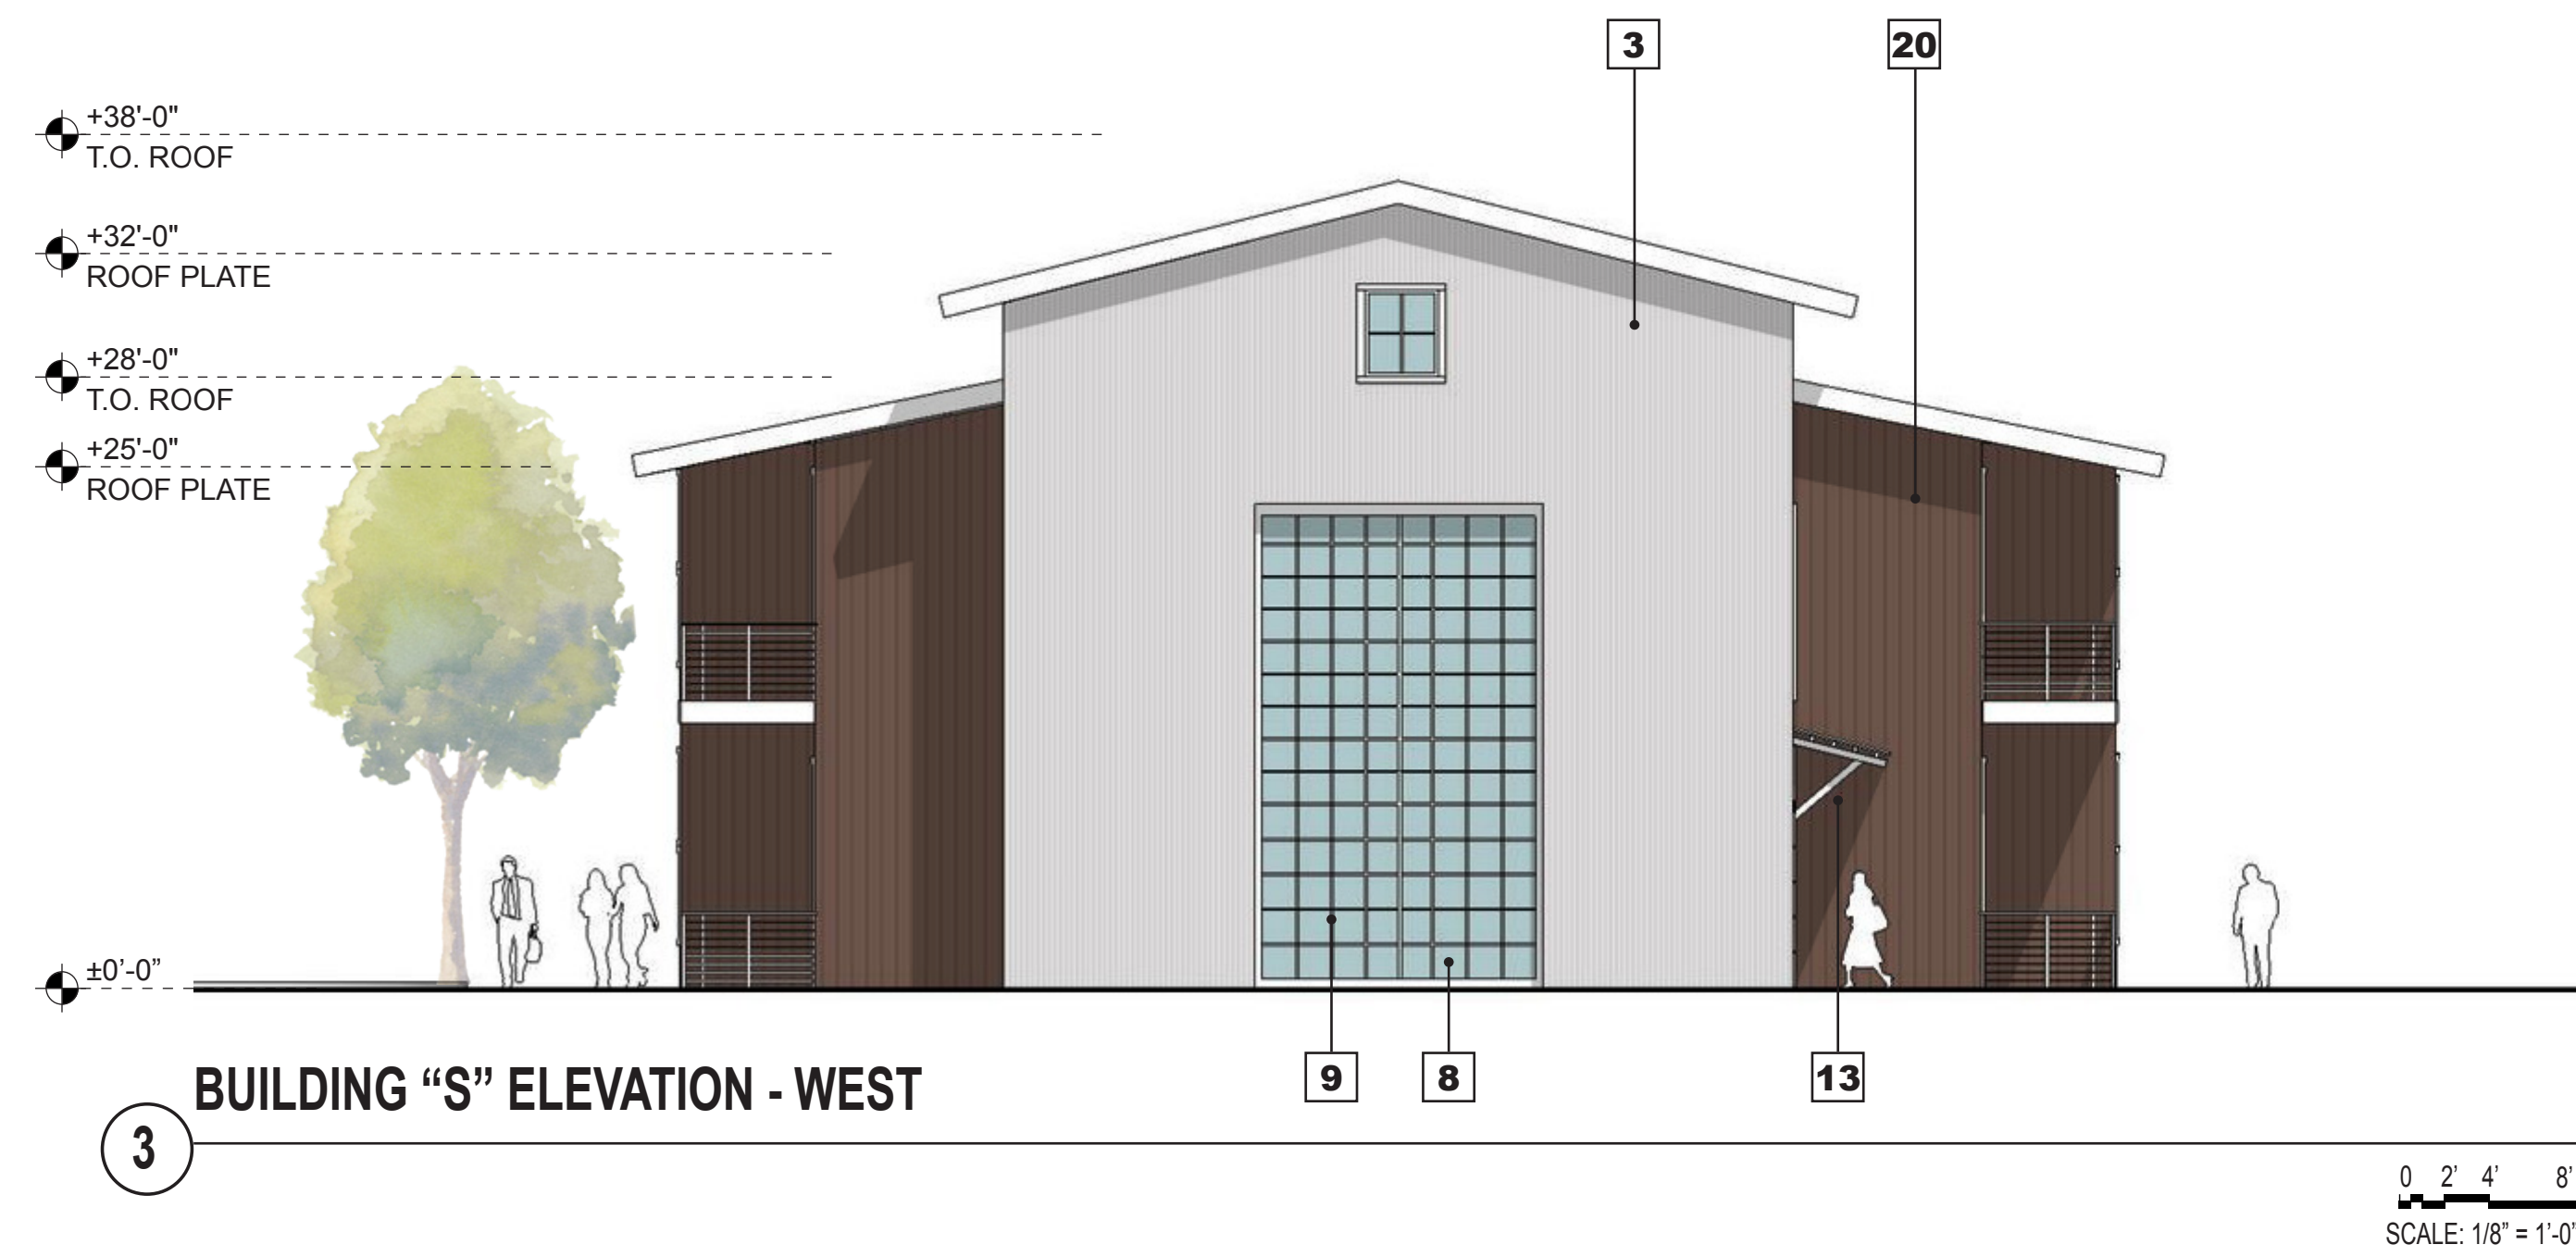

- LEGEND:**
1. COMPOSITE ROOF SHINGLES
 2. BOARD AND BATTEN SIDING - CREAM
 3. CORRUGATED METAL
 4. HORIZONTAL LAPPED SIDING - GREY
 5. BOARD AND BATTEN SIDING - GREY
 6. BARN DOOR
 7. STONE
 8. GLAZING - CLEAR
 9. STOREFRONT - PAINTED WHITE
 10. GOOSENECK LIGHTING FIXTURE
 11. BOARD FORMED CONCRETE
 12. PAINTED STEEL - CREAM
 13. PAINTED METAL BRACKET
 14. ART MURAL (BY OTHERS)
 15. GATE
 16. LOADING DOCK
 17. HORIZONTAL LAPPED SIDING - BROWN
 18. DISPLAY WINDOW - RETAIL
 19. DISPLAY WINDOW - HISTORICAL
 20. BOARD AND BATTEN SIDING - BROWN
 21. HORIZONTAL LOUVERS
 22. CART STORAGE
 23. STANDING SEAM METAL ROOF
 24. SIGNAGE COPY AREA