



# Tree Protection Standards


**Tree Protection Zone (TPZ)** circle shown in gray (radius of TPZ equals 10 times the diameter of the tree or 10-feet, whichever is greatest)  
 Restricted work activity area: any proposed work that may involve the disturbance of the tree's roots requires an approved tree preservation plan of one of the three types shown in this handout. The preservation plan requires the review and approval of the City Arborist prior to work.

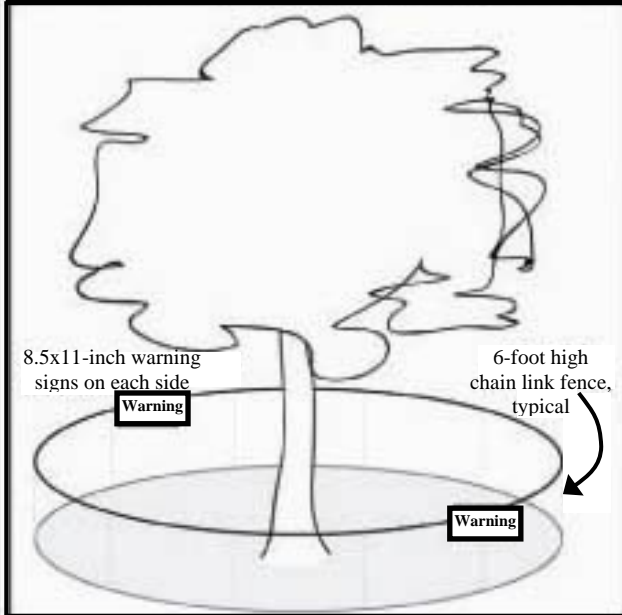

**Type I Tree Protection**

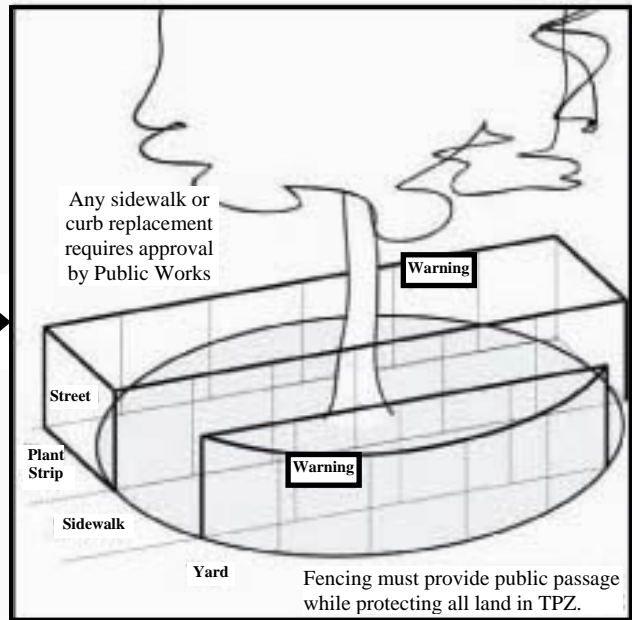

**Type II Tree Protection**

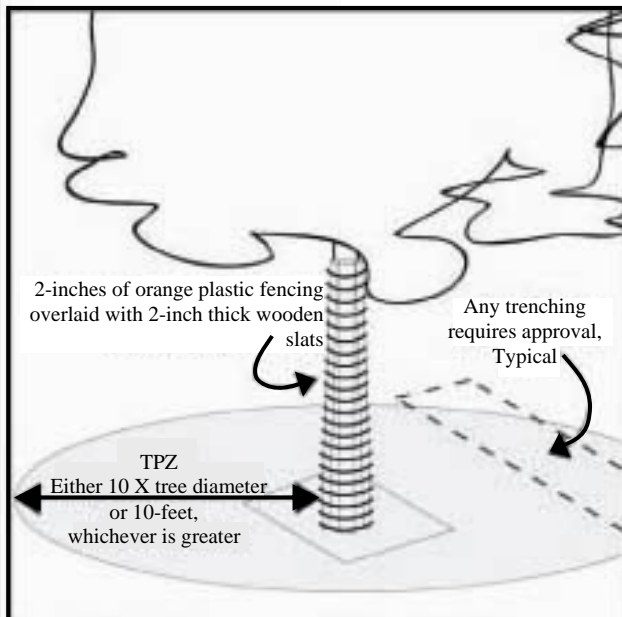

**Type III Tree Protection**

(to be used only with approval of the City Arborist)

*Tree fencing is required and shall be installed before demolition, grading or construction begins.*

Rev	By	Date

Scale: NTS

## Tree Protection During Construction

City of Davis

Approved by:

PA # \_\_\_\_\_

Date \_\_\_\_\_

Dwg \_\_\_\_\_


No. \_\_\_\_\_



**Tree Protection Zone (TPZ)** circle shown in gray (radius of TPZ equals 10 times the diameter of the tree or 10-feet, whichever is greatest)  
 Restricted work activity area: any proposed work that may involve the disturbance of the tree's roots requires an approved tree preservation plan of one of the three types shown in this handout. The preservation plan requires the review and approval of the City Arborist prior to work.

**Type I Tree Protection**

8.5 x 11-inch warning signs on each side

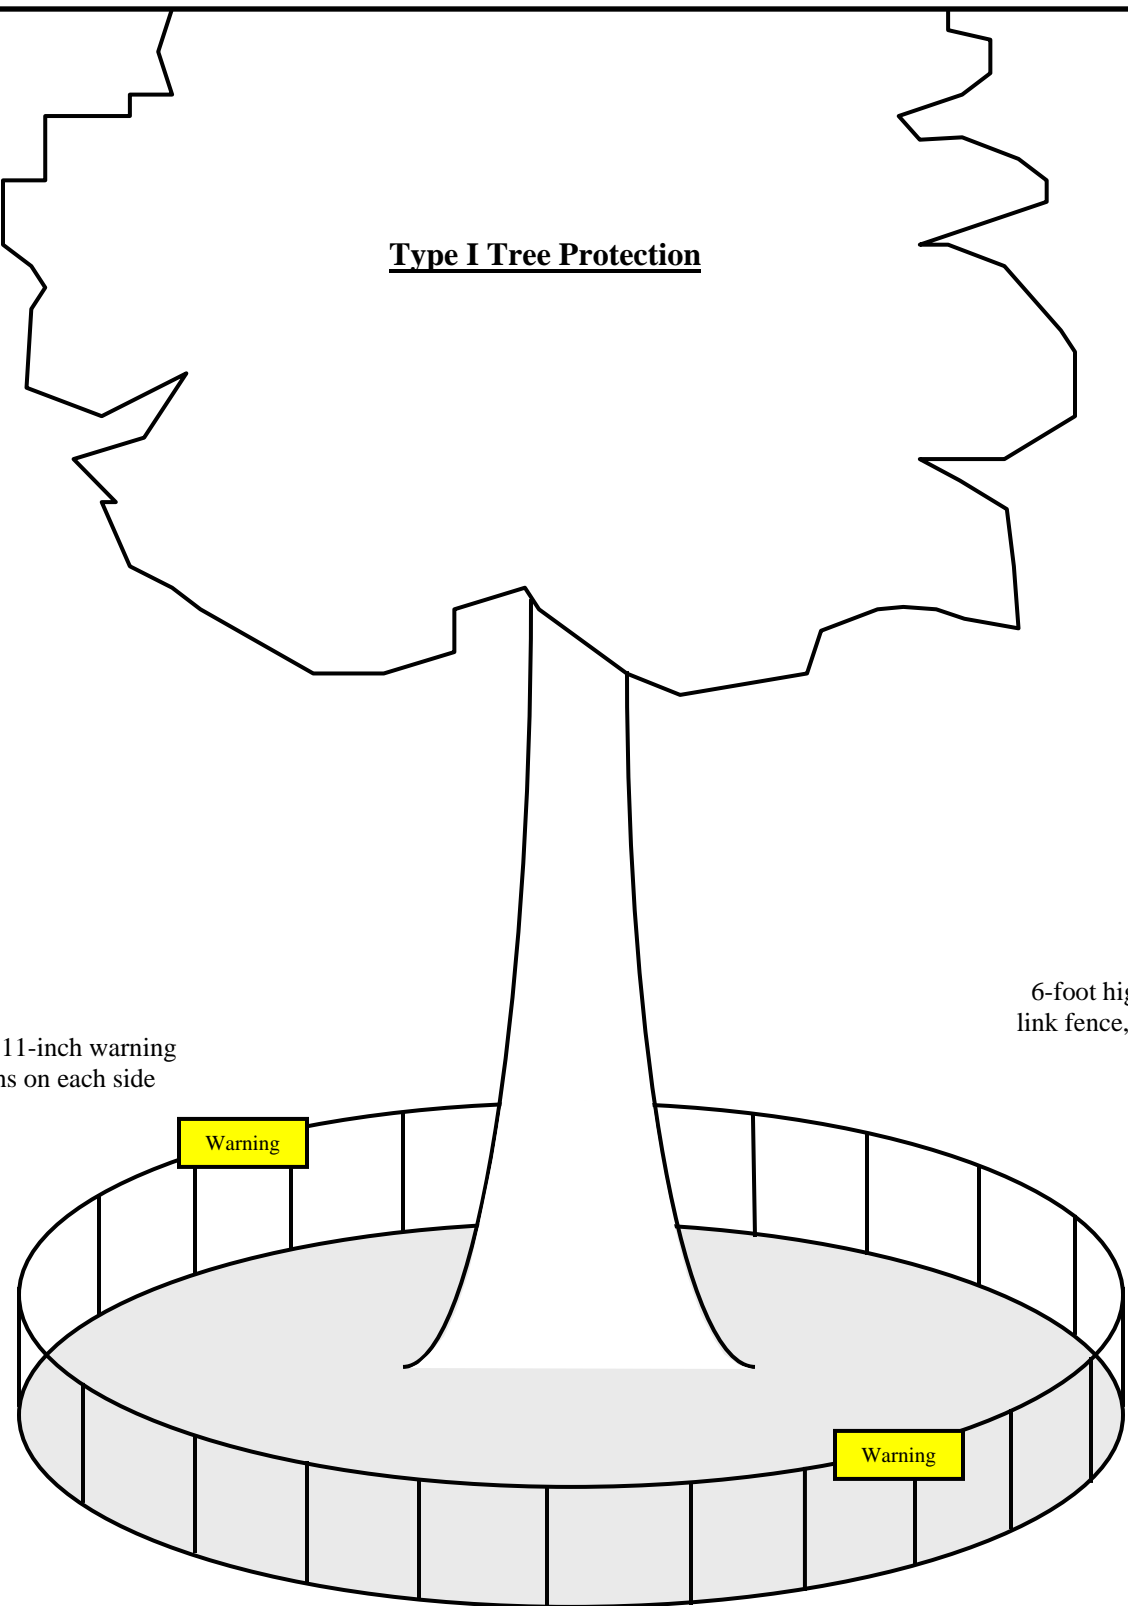


6-foot high chain link fence, typically

*Tree fencing is required and shall be installed before demolition, grading or construction begins.*

Inspection	By	Date	Comments	Plan Approved by:
				BP #
				Date
Scale: NTS				

**Tree Protection Zone (TPZ)** circle shown in gray (radius of TPZ equals 10 times the diameter of the tree or 10-feet, whichever is greatest)  
 Restricted work activity area: any proposed work that may involve the disturbance of the tree's roots requires an approved tree preservation plan of one of the three types shown in this handout. The preservation plan requires the review and approval of the City Arborist prior to work.

**Type II Tree Protection**

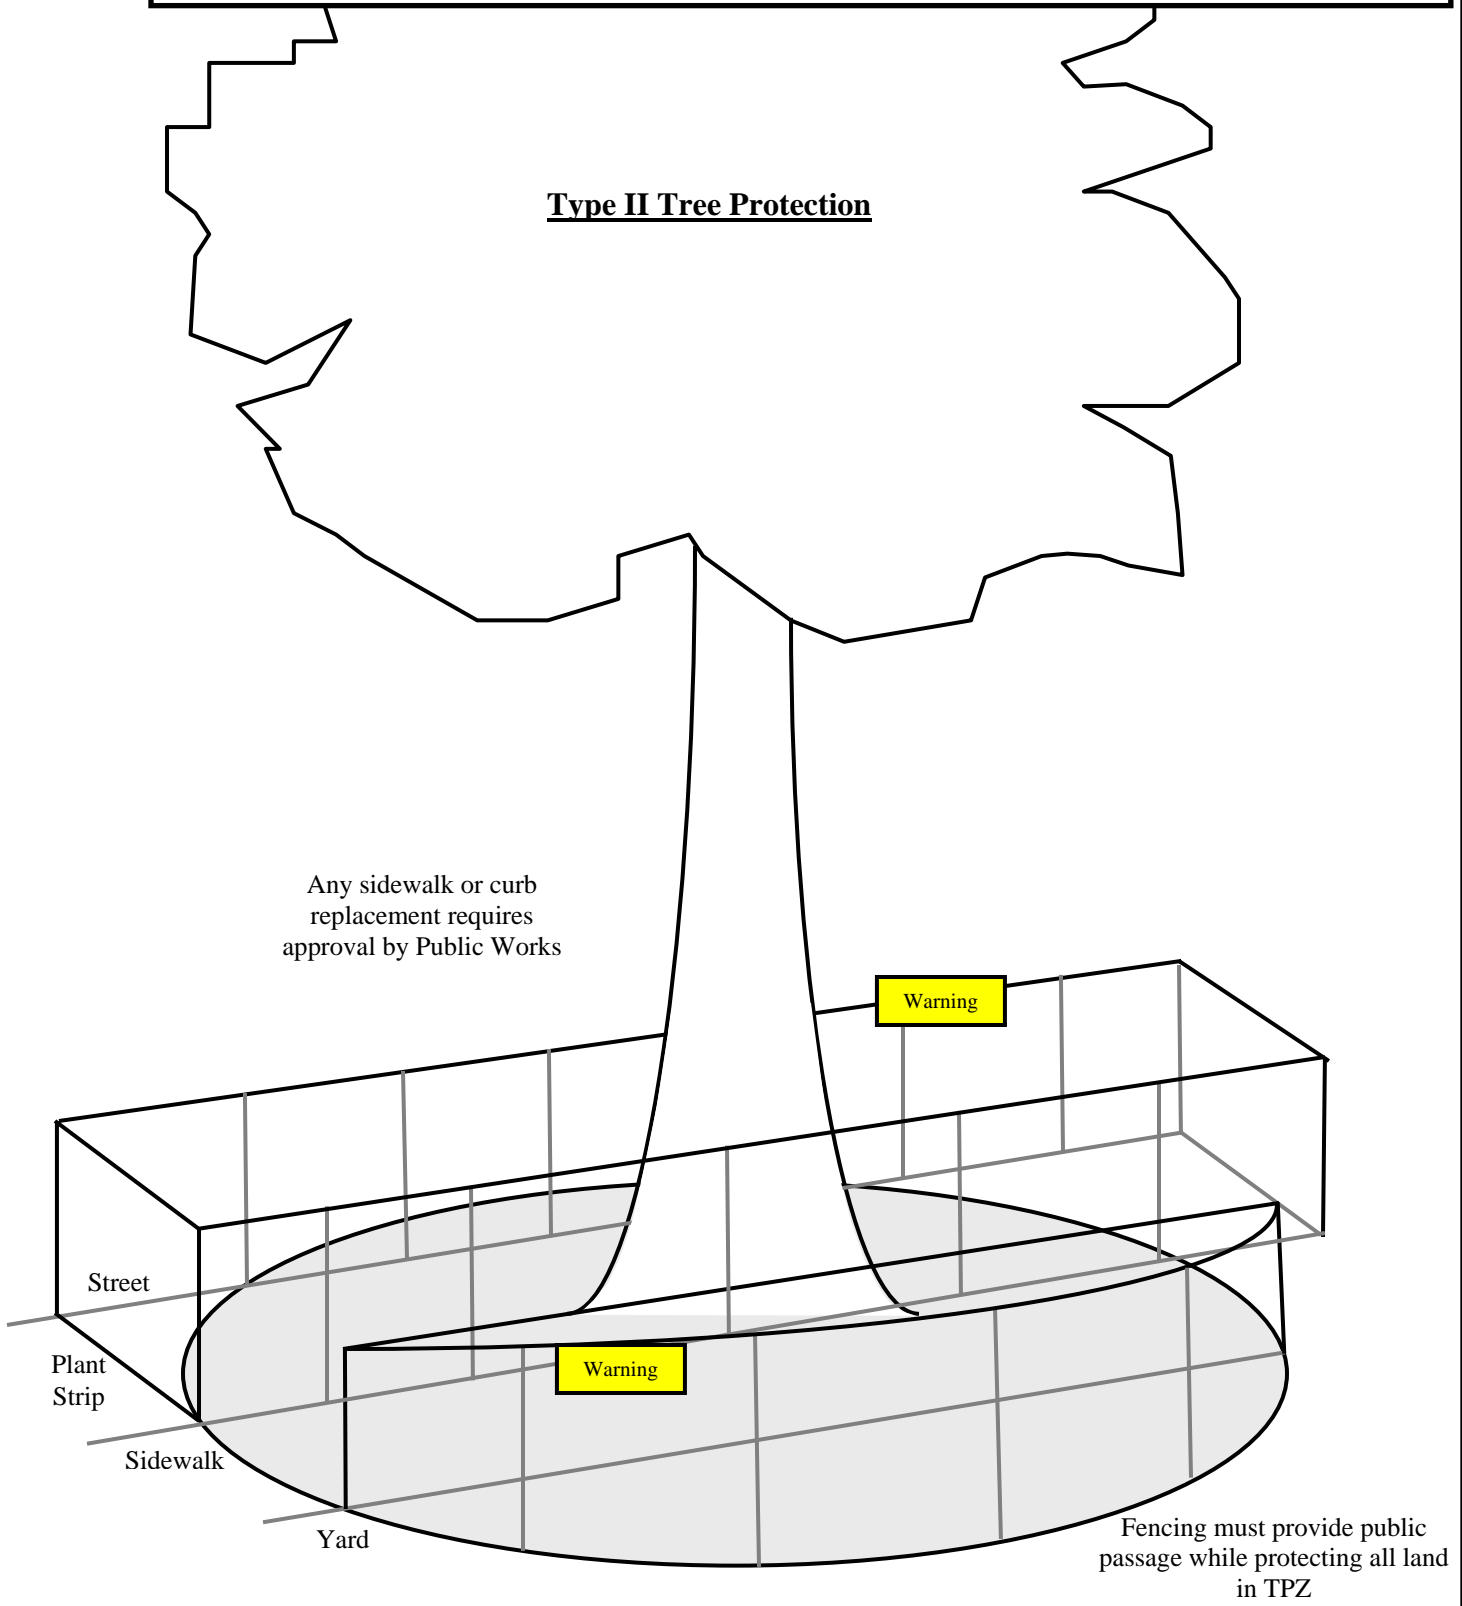


***Tree fencing is required and shall be installed before demolition, grading or construction begins.***

Inspection	By	Date	Comments	Plan Approved by:
				BP #
				Date
Scale: NTS				

**Tree Protection Zone (TPZ)** circle shown in gray (radius of TPZ equals 10 times the diameter of the tree or 10-feet, whichever is greatest)  
 Restricted work activity area: any proposed work that may involve the disturbance of the tree's roots requires an approved tree preservation plan of one of the three types shown in this handout. The preservation plan requires the review and approval of the City Arborist prior to work.

**Type III Tree Protection**

(to be used only with approval of the City Urban Forest Manager)

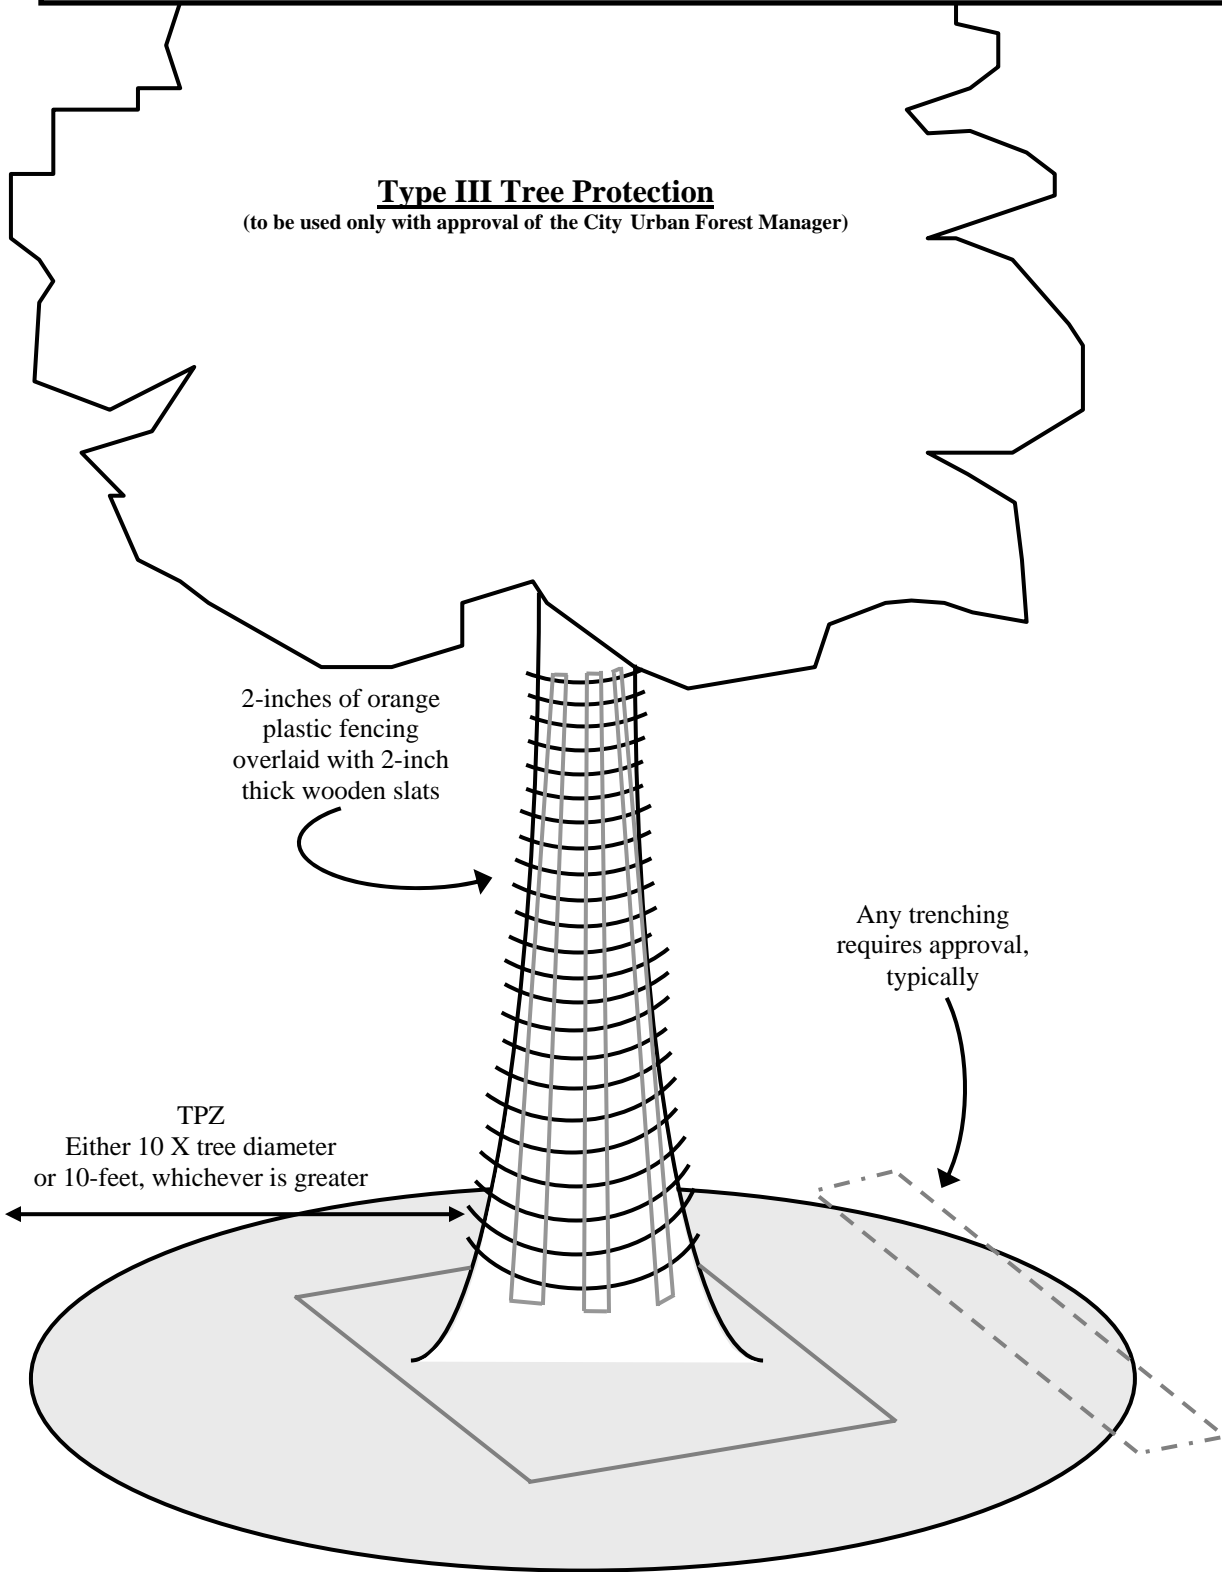

*Tree fencing is required and shall be installed before demolition, grading or construction begins.*

Inspection	By	Date	Comments	Plan Approved by:
				BP #
				Date
Scale: NTS				