

NOTES:


- EXISTING SURFACE FEATURES AND PROPERTY BOUNDARY AND EASEMENT INFORMATION SHOWN ARE BASED ON "TOPOGRAPHIC SURVEY, LOTS 13-13, BLOCK 35, 3 M 71" BY FRAME SURVEYING & MAPPING, DATED OCTOBER, 2014, AND "UNDERGROUND UTILITY LOCATION MAP FOR 901 3RD STREET" BY B&B LOCATING, DATED OCTOBER, 2014.
- CONCEPTS SHOWN ON THIS EXHIBIT ARE PRELIMINARY IN NATURE AND ARE SUBJECT TO CHANGE BASED ON FINAL DESIGN.
- SITE AERIAL IMAGERY TAKEN IN AUGUST 2013 AND WAS ACQUIRED MAY 6, 2015 FROM GOOGLE EARTH PRO. COPYRIGHT GOOGLE, 2015.
- PROJECT SITE LOCATED IN THE DOWNTOWN CORE AREA. LAND USE & ZONING INFORMATION BASED ON CITY OF DAVIS ONLINE (CITYOFDAVIS.ORG/GIS).

- LAND USE/ZONING BOUNDARIES
- PARCELS

- HISTORIC HOME: LANDMARK
- HISTORIC HOME: MERIT RESOURCE

- LANDMARK TREE: NAME OF SPECIES
- BIKE LANE

- CROSSWALKS

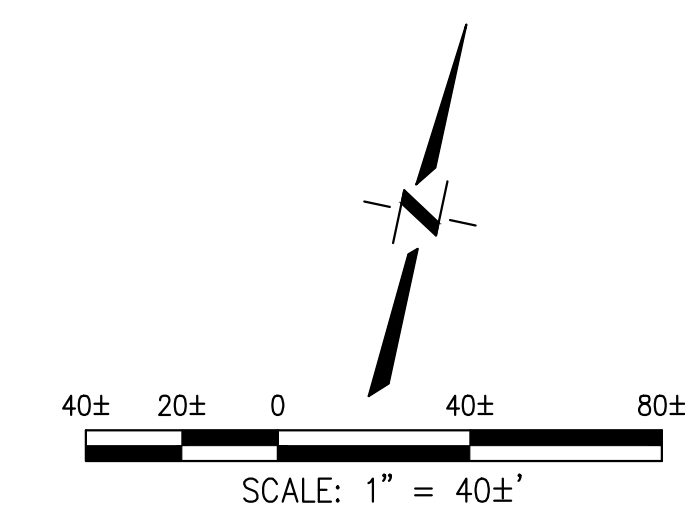

DESIGNED BY LE/DW	DRAWN BY SG	CHECKED BY SG	SCALE AS SHOWN
NO.	DATE	REVISIONS	
Project Planning = Civil Engineering = Landscape Architecture Davis Office 2940 Spafford Street, Suite 200 Davis, CA 95618 (530) 795-2026 Sacramento Office 2120 20th Street, Suite Three Sacramento, CA 95818 (916) 455-2026			
TRACKSIDE CENTER CONTEXTUAL MAP EXHIBIT DAVIS CALIFORNIA			
SHEET 02 OF			
DATE: 09/01/2016			
JOB NO: 1444.02			