

2 LANE RESIDENTIAL STREET SECTION



SIDEWALKS AND 7' ON STREET PARKING
NOT TO SCALE



CECWEST.COM

Project Planning ■ Civil Engineering ■ Landscape Architecture

Sacramento Office ■ Davis Office ■
 2120 20th Street, Suite Three 2940 Spafford Street, Suite 200
 Sacramento, CA 95818 Davis, CA 95618
 (916) 455-2026 (530) 758-2026

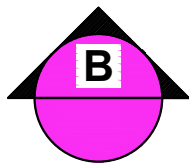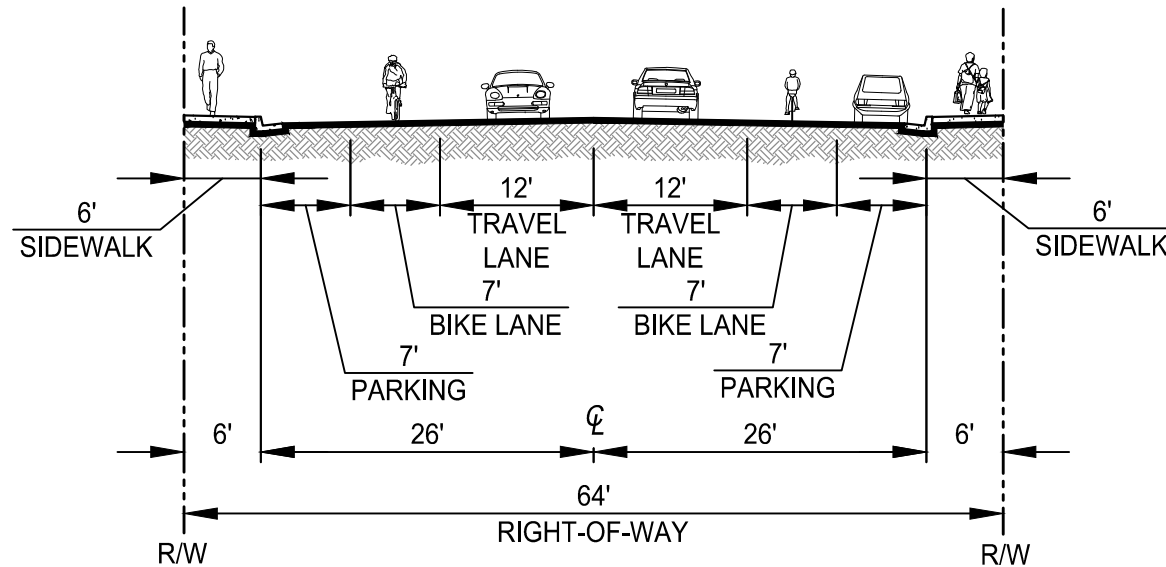

2 LANE RESIDENTIAL STREET SECTION

SIDEWALKS AND 7' ON STREET PARKING
NOT TO SCALE





CECWEST.COM

Project Planning ■ Civil Engineering ■ Landscape Architecture


Sacramento Office ■
2120 20th Street, Suite Three
Sacramento, CA 95818
(916) 455-2026

Davis Office ■
2940 Spafford Street, Suite 200
Davis, CA 95618
(530) 758-2026

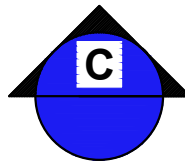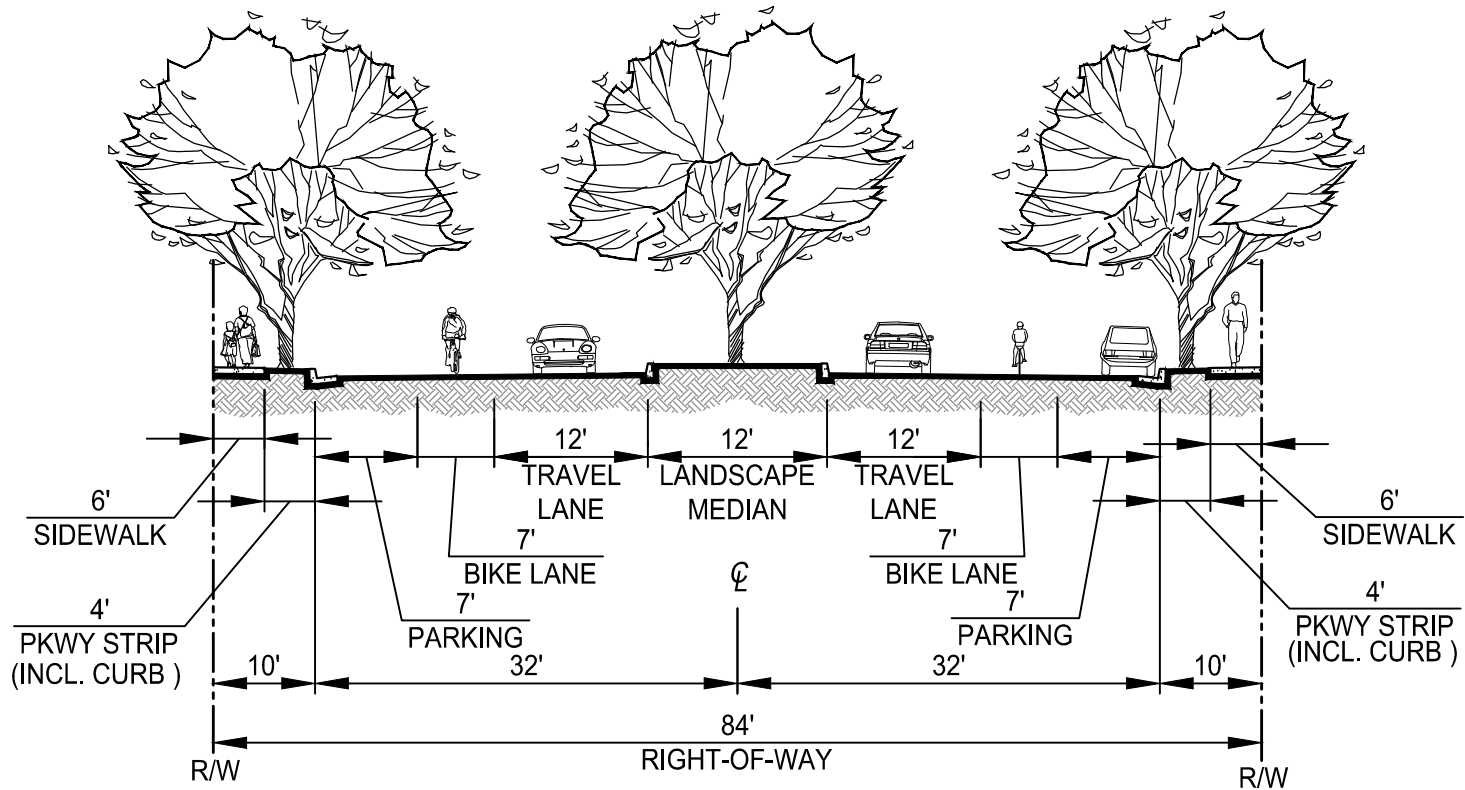

2 LANE STREET SECTION

SEPARATED SIDEWALKS AND 12' LANDSCAPE MEDIAN
NOT TO SCALE


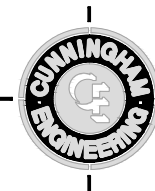


CECWEST.COM

Project Planning ■ Civil Engineering ■ Landscape Architecture

Sacramento Office ■
2120 20th Street, Suite Three
Sacramento, CA 95818
(916) 455-2026

Davis Office ■
2940 Spafford Street, Suite 200
Davis, CA 95618
(530) 758-2026

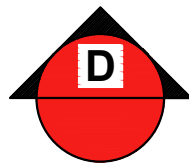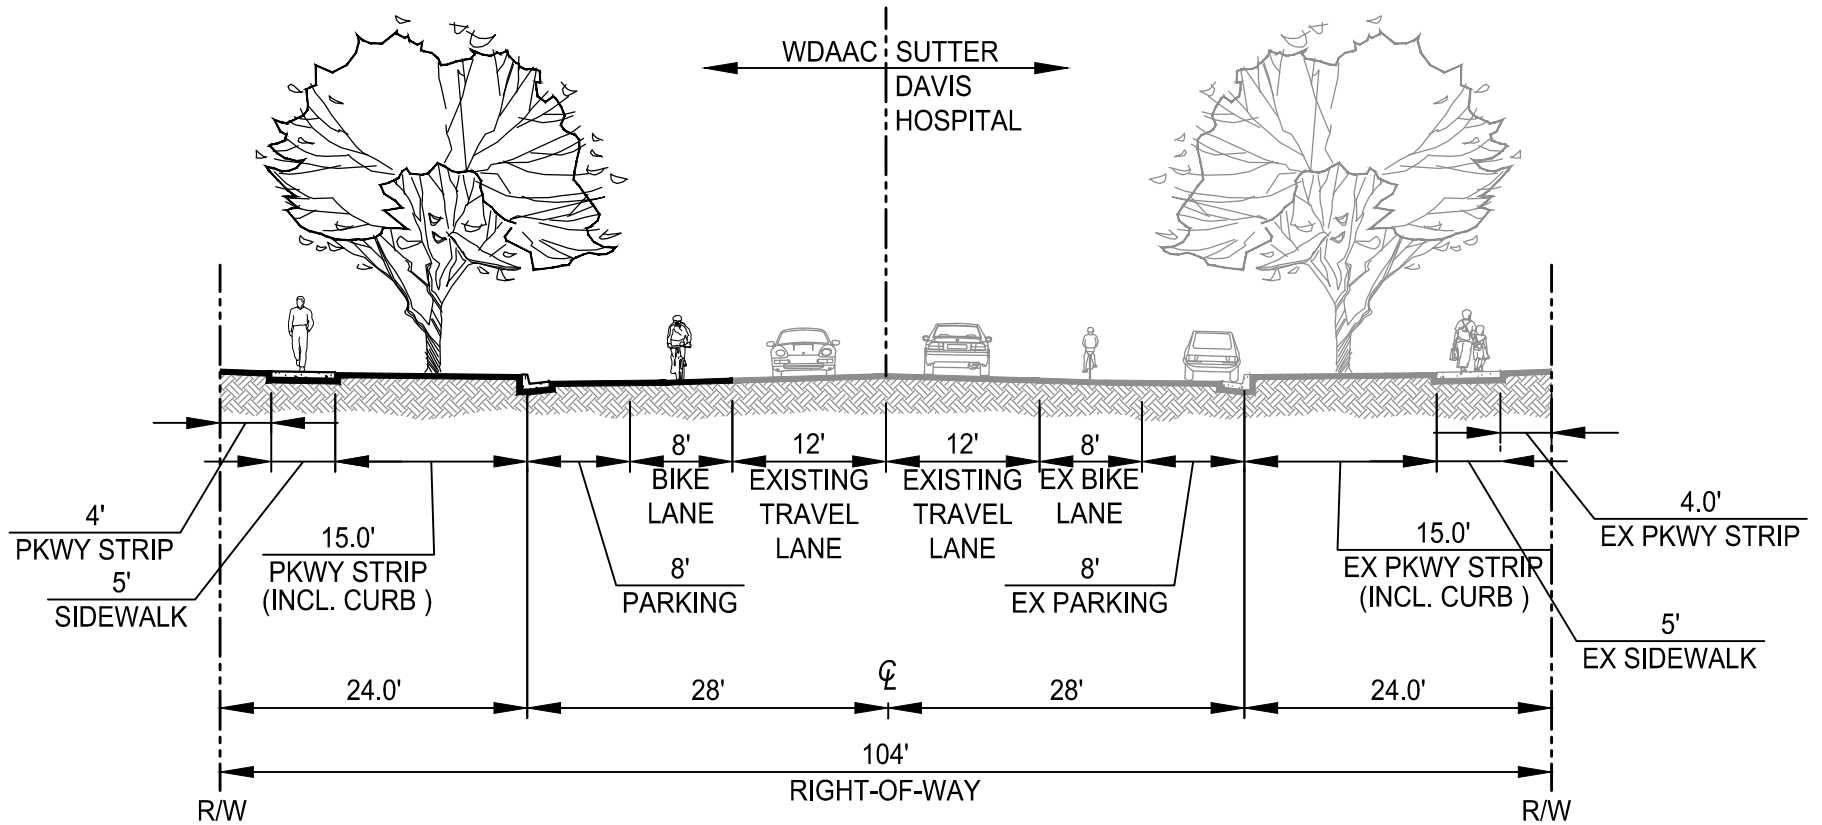

2 LANE STREET SECTION (EXISTING RISLING COURT)

SEPARATED SIDEWALKS, 8' CLASS 2 BIKE LANE AND 8' ON-STREET PARKING
NOT TO SCALE





CECWEST.COM

Project Planning ■ Civil Engineering ■ Landscape Architecture

Sacramento Office ■ 2120 20th Street, Suite Three
Sacramento, CA 95818
(916) 455-2026

Davis Office ■ 2940 Spafford Street, Suite 200
Davis, CA 95618
(530) 758-2026

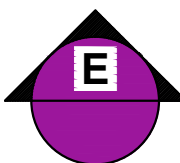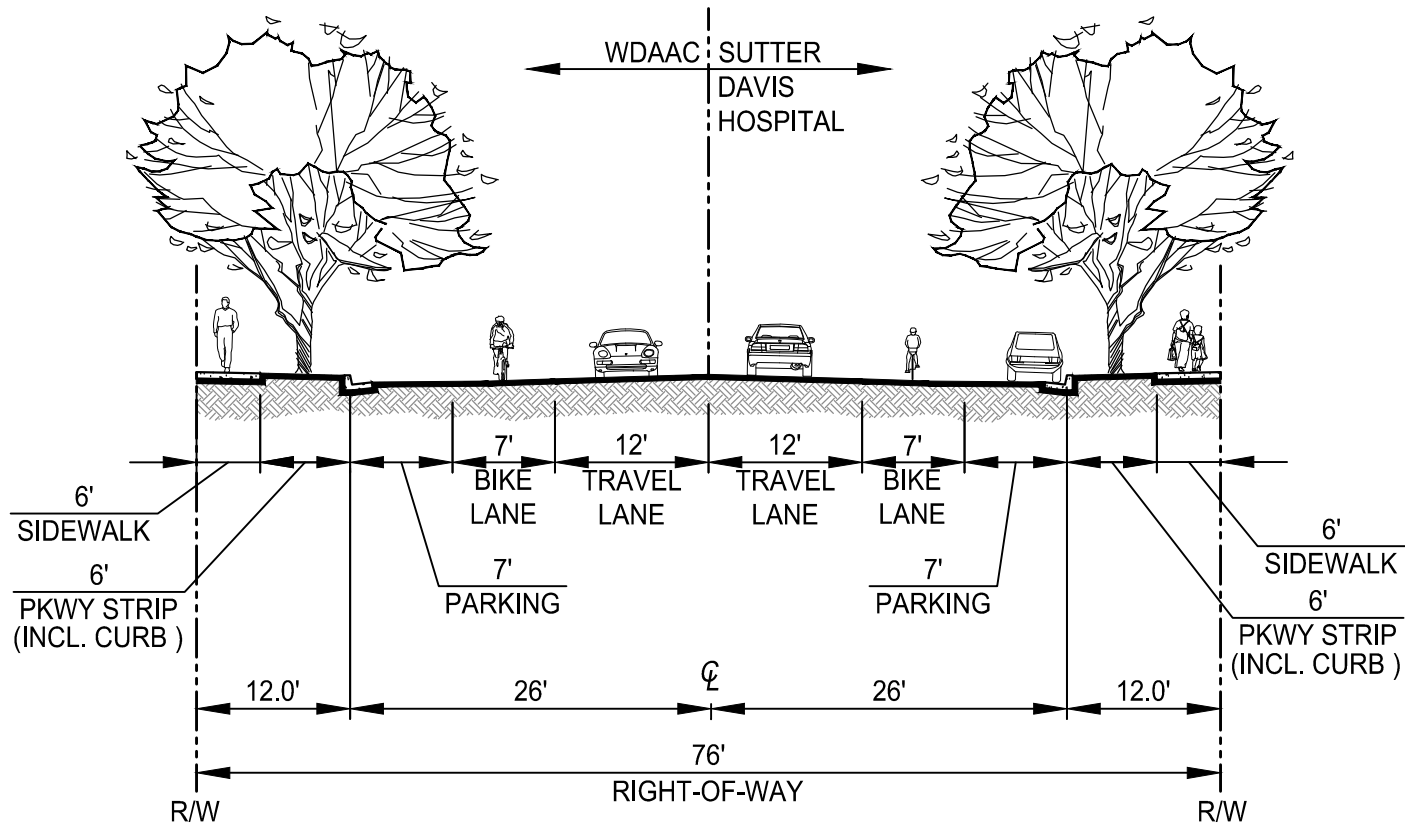

2 LANE STREET SECTION



SEPARATED SIDEWALKS, 7' CLASS 2 BIKE LANE AND 7' ON-STREET PARKING
NOT TO SCALE



CECWEST.COM


Project Planning ■ Civil Engineering ■ Landscape Architecture

| | |
|--|--|
| Sacramento Office ■ 2120 20th Street, Suite Three Sacramento, CA 95818 (916) 455-2026 | Davis Office ■ 2940 Spafford Street, Suite 200 Davis, CA 95618 (530) 758-2026 |
|--|--|

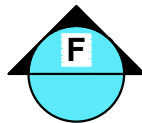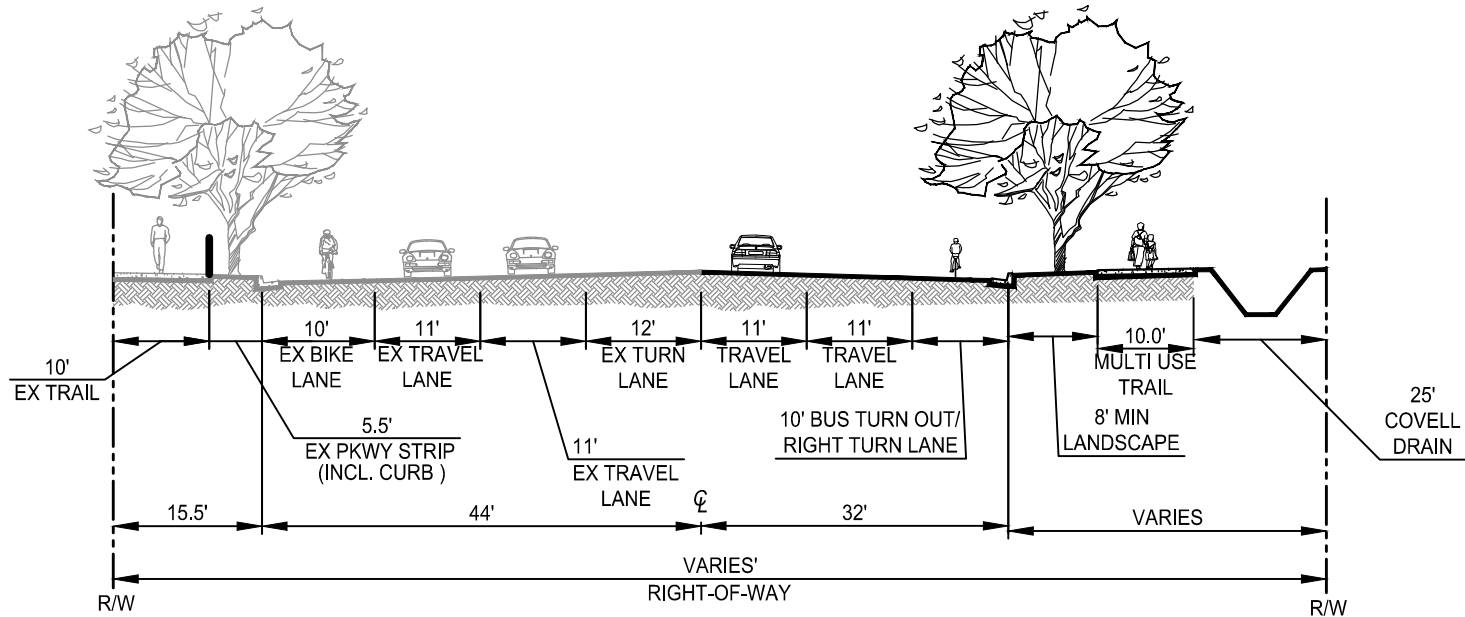

COVELL BLVD STREET SECTION

SEPARATED SIDEWALKS, 10' CLASS 2 BIKE LANE, 2 E/B TRAVEL LANES
NOT TO SCALE


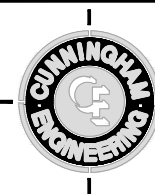


CECWEST.COM

Project Planning ■ Civil Engineering ■ Landscape Architecture


Sacramento Office ■
2120 20th Street, Suite Three
Sacramento, CA 95818
(916) 455-2026

Davis Office ■
2940 Spafford Street, Suite 200
Davis, CA 95618
(530) 758-2026

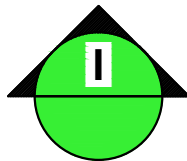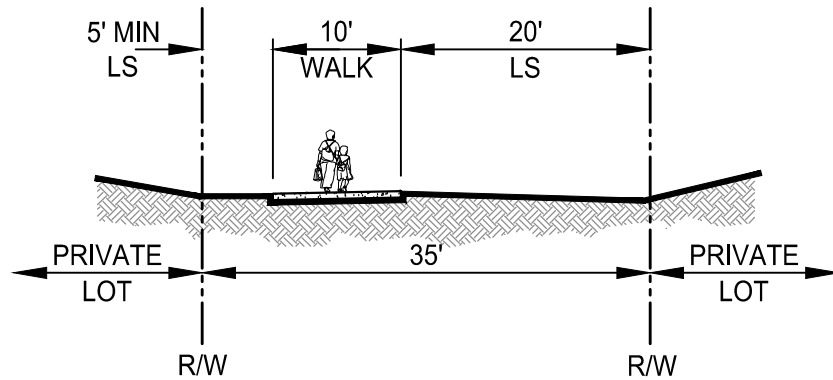

35' MULTIPURPOSE PATHWAY

NOT TO SCALE

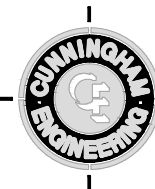


CECWEST.COM

Project Planning ■ Civil Engineering ■ Landscape Architecture

Sacramento Office ■
2120 20th Street, Suite Three
Sacramento, CA 95818
(916) 455-2026

Davis Office ■
2940 Spafford Street, Suite 200
Davis, CA 95618
(530) 758-2026

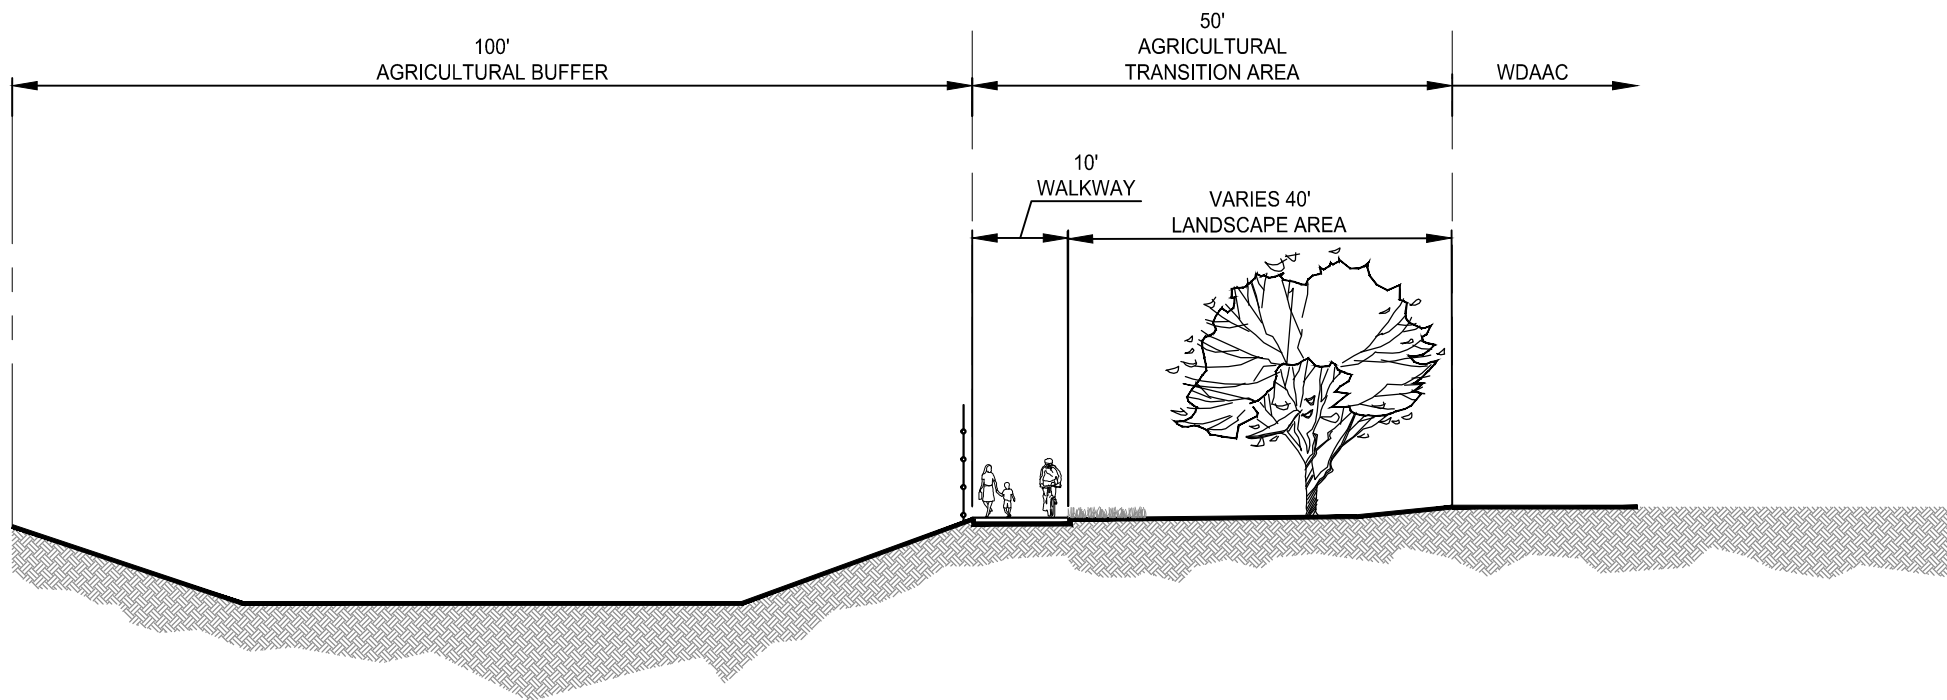

AGRICULTURAL BUFFERSECTION

NOT TO SCALE



CECWEST.COM


Project Planning ■ Civil Engineering ■ Landscape Architecture

Sacramento Office ■
 2120 20th Street, Suite Three
 Sacramento, CA 95818
 (916) 455-2026



Davis Office ■
 2940 Spafford Street, Suite 200
 Davis, CA 95618
 (530) 758-2026

SEE TYPICAL SECTIONS

- A** 2 LANE RESIDENTIAL STREET
SIDEWALKS AND 7' ON STREET PARKING
NOT TO SCALE
- B** 2 LANE RESIDENTIAL STREET
SIDEWALKS AND 7' ON STREET PARKING
NOT TO SCALE
- C** 2 LANE STREET SECTION
SEPARATED SIDEWALKS AND 12' LANDSCAPE MEDIAN
NOT TO SCALE
- D** 2 LANE STREET SECTION (EXISTING RISLING COURT)
SEPARATED SIDEWALKS, 8' CLASS 2 BIKE LANE AND 8' ON-STREET PARKING
NOT TO SCALE
- E** 2 LANE STREET SECTION
SEPARATED SIDEWALKS, 7' CLASS 2 BIKE LANE AND 7' ON-STREET PARKING
NOT TO SCALE
- F** COVELL BLVD STREET SECTION
SEPARATED SIDEWALKS, 10' CLASS 2 BIKE LANE, 2 E/B TRAVEL LANES
NOT TO SCALE
- H** 25' MULTIPURPOSE PATHWAY
NOT TO SCALE
- I** 35' MULTIPURPOSE PATHWAY
NOT TO SCALE
- J** AGRICULTURAL BUFFERSECTION
NOT TO SCALE

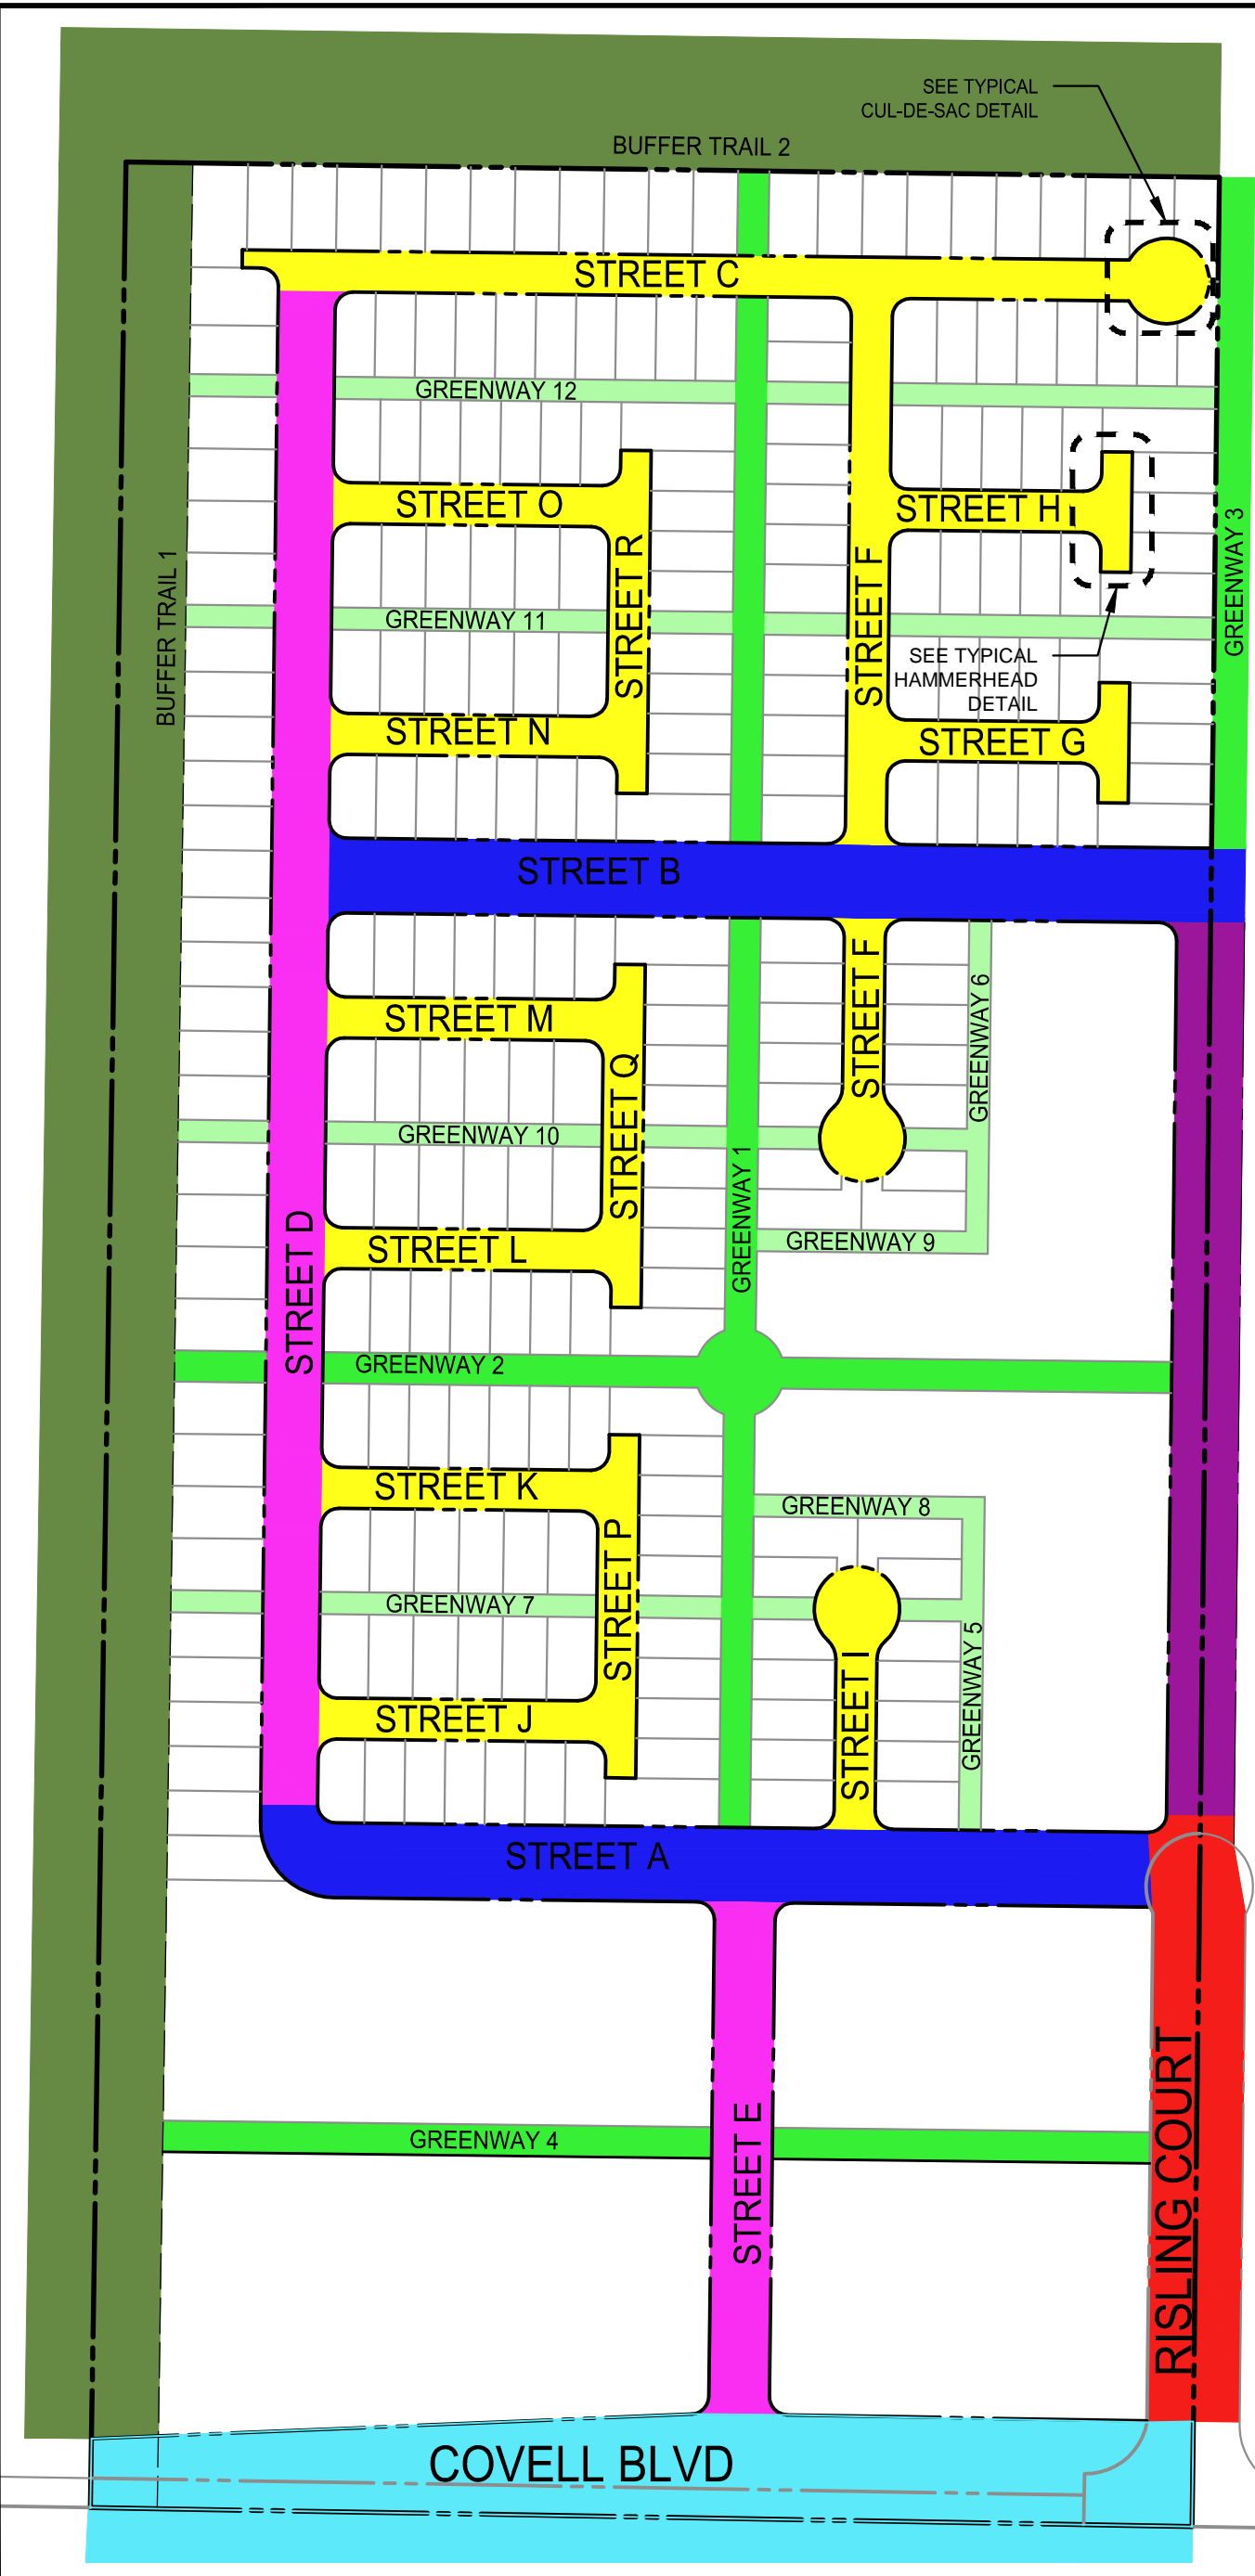

SUTTER DAVIS
HOSPITAL

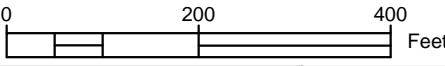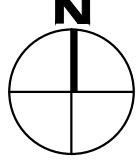

| | |
|----------|----------|
| DESIGNED | BF |
| DRAWN | LE |
| CHECKED | BF |
| DATE: | 02/24/17 |
| JOB No: | 1594.03 |

WEST DAVIS ACTIVE ADULT CENTER
TYPICAL SECTIONS


DAVIS

CALIFORNIA



CECWEST.COM
Project Planning ■ Civil Engineering ■ Landscape Architecture
Sacramento Office: 2120 20th Street, Suite Three, Sacramento, CA 95818, (916) 455-2026
Davis Office: 2940 Spafford Street, Suite 200, Davis, CA 95618, (530) 758-2026

| | |
|-------|---------|
| SCALE | 1"=200' |
| SHEET | 1 |
| OF | 1 |

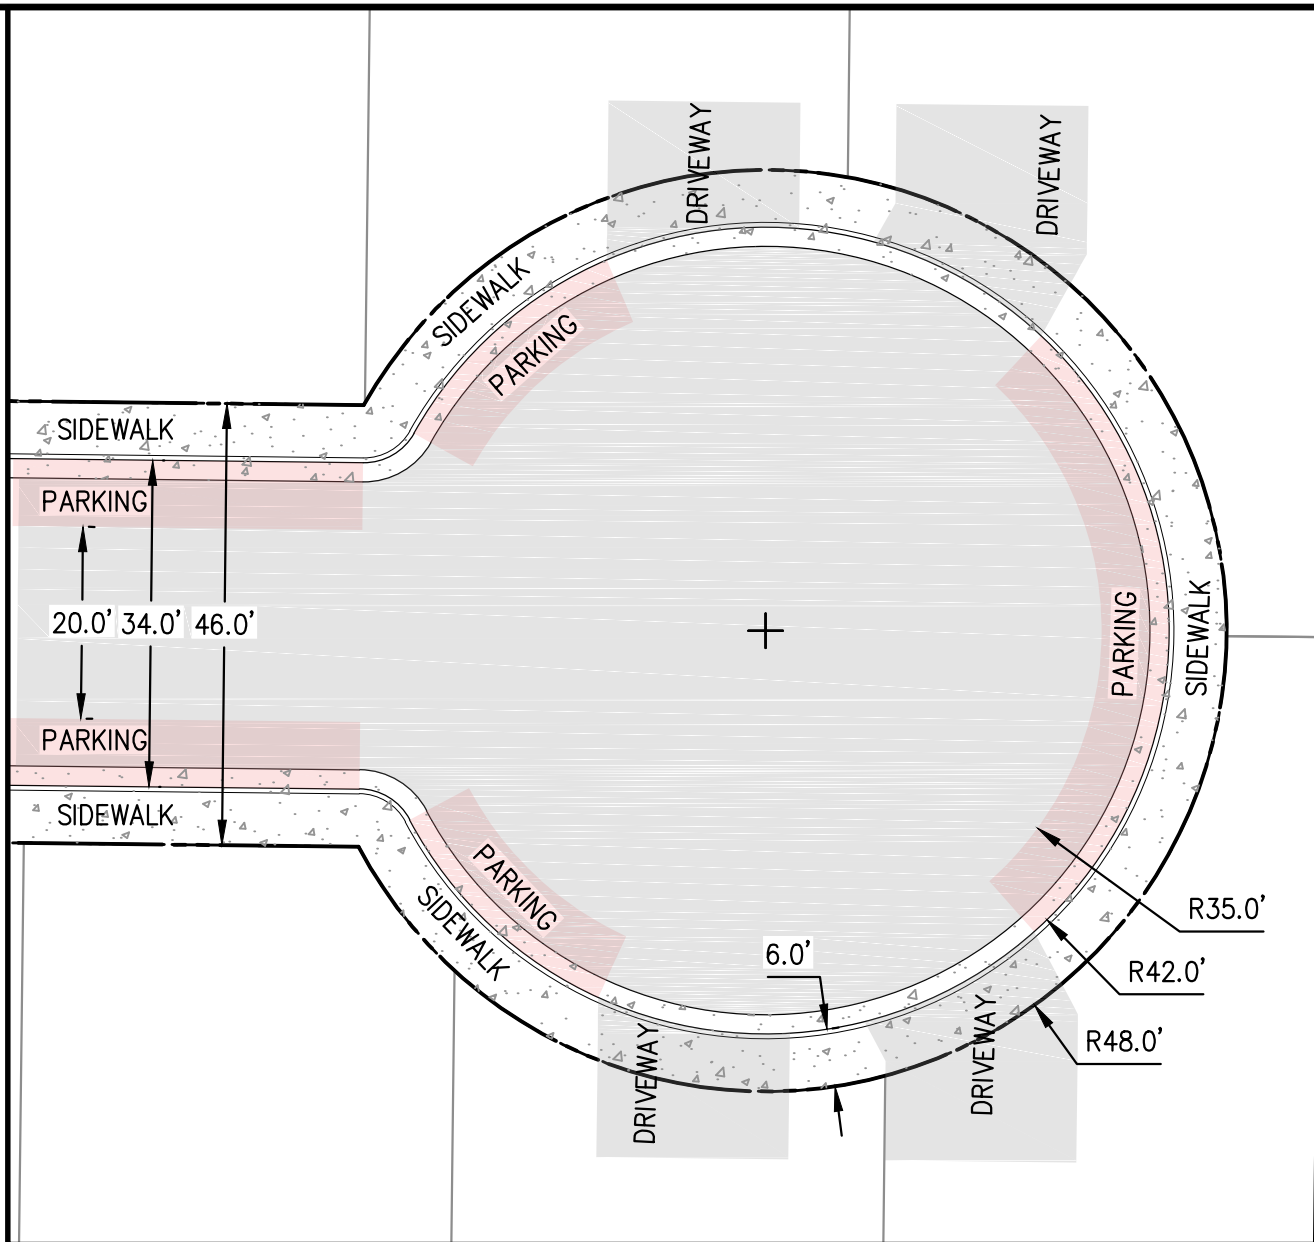

DESIGNED BF
 DRAWN LE
 CHECKED BF
 DATE: 02/24/17
 JOB No: 1594.03

WEST DAVIS ACTIVE ADULT CENTER
TYPICAL CUL-DE-SAC

CALIFORNIA




**CUNNINGHAM
ENGINEERING**

CECWEST.COM

Project Planning ■ Civil Engineering ■ Landscape Architecture

Sacramento Office ■ Davis Office ■
 2120 20th Street, Suite Three 2940 Spafford Street, Suite 200
 Sacramento, CA 95818 Davis, CA 95618
 (916) 455-2026 (530) 758-2026

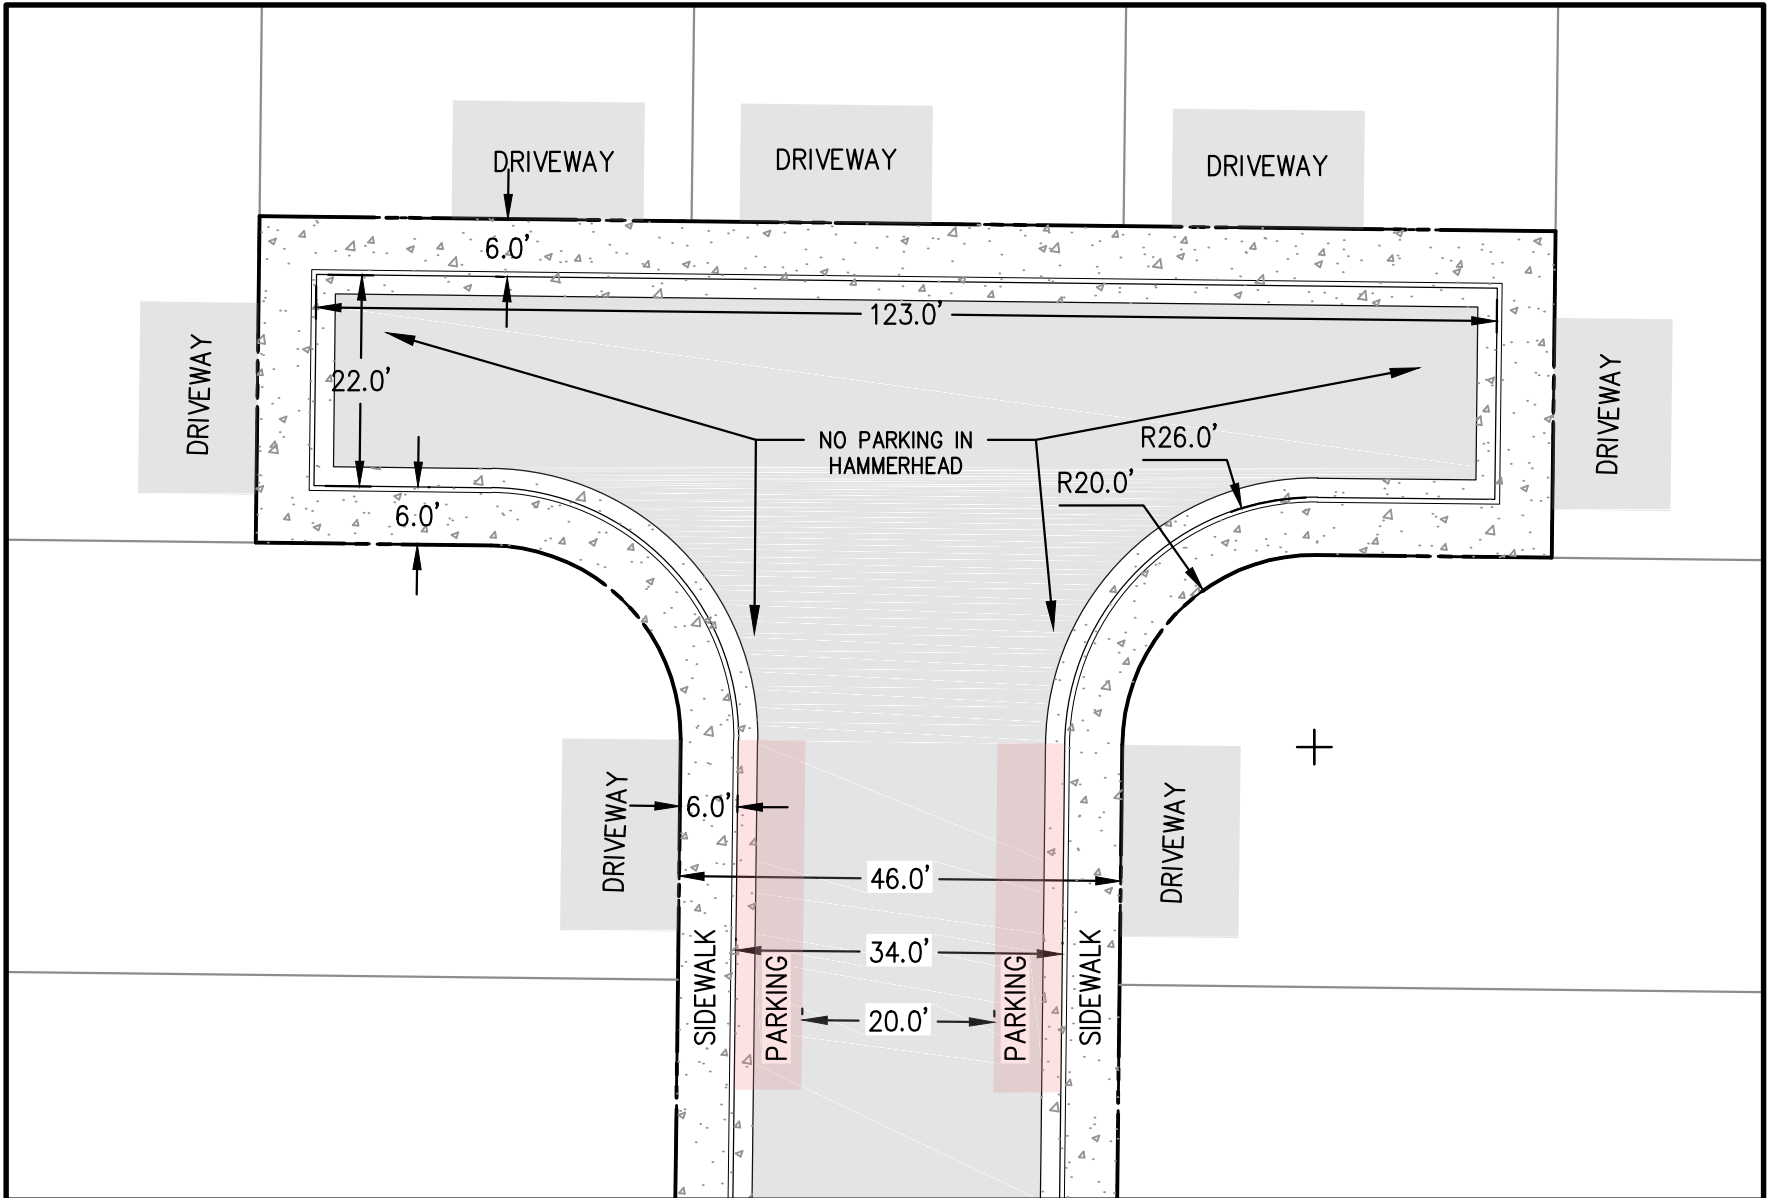

WEST DAVIS ACTIVE ADULT CENTER

TYPICAL HAMMERHEAD

DESIGNED BF
 DRAWN LE
 CHECKED BF
 DATE: 02/24/17
 JOB No: 1594.03

DAVIS

CALIFORNIA



CECWEST.COM

Project Planning ■ Civil Engineering ■ Landscape Architecture

Sacramento Office ■ Davis Office ■
 2120 20th Street, Suite Three 2940 Spafford Street, Suite 200
 Sacramento, CA 95818 Davis, CA 95618
 (916) 455-2026 (530) 758-2026