
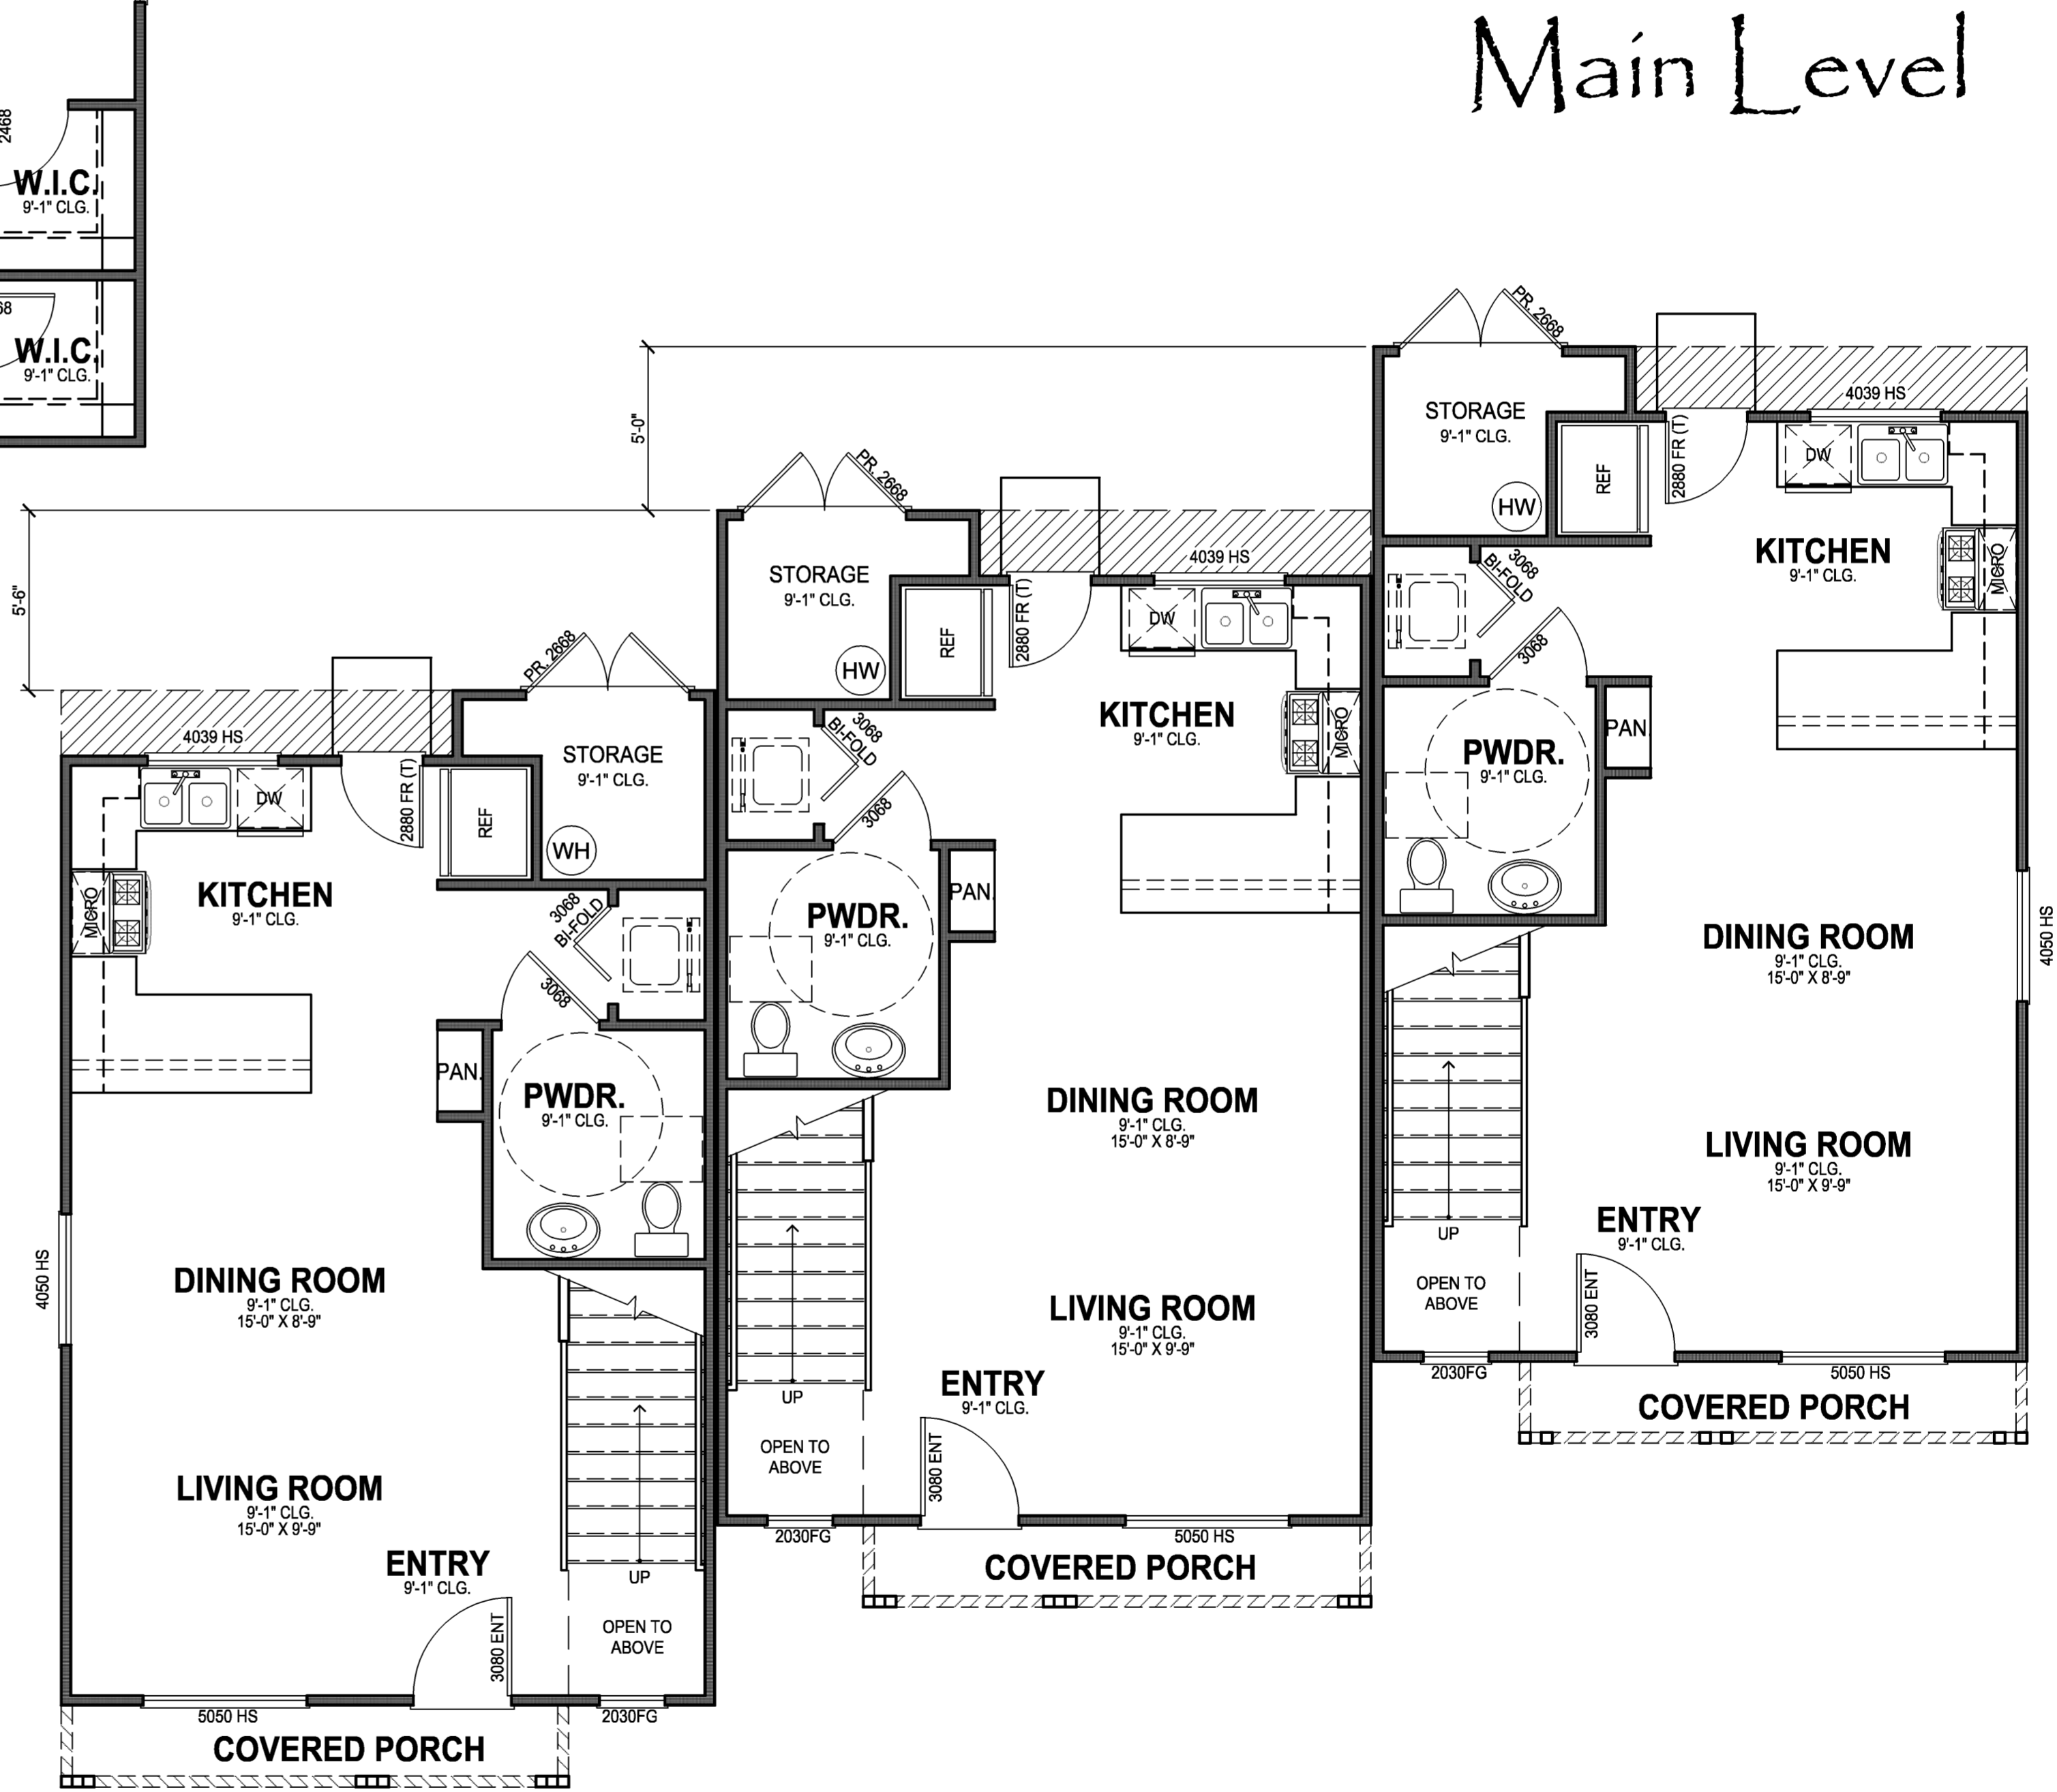


Upper Level

Loft Opt.

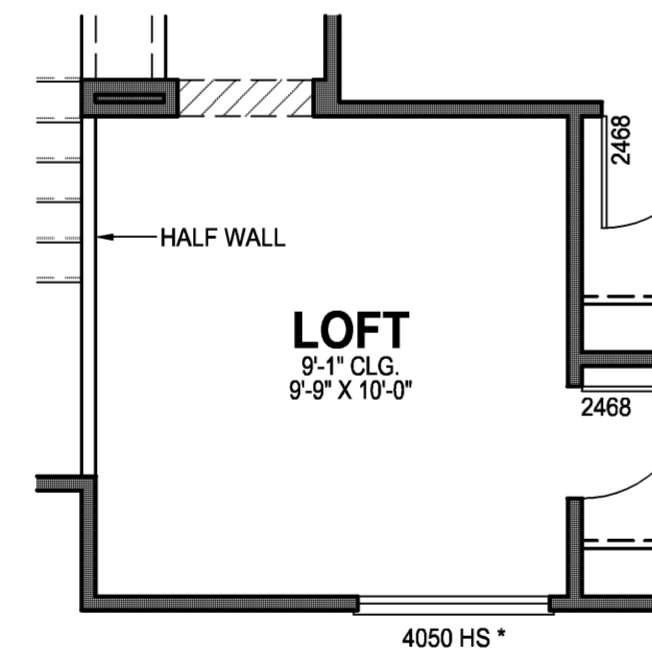

Main Level

# Triplex

# Design Concept

Date June 08, 2009  
 Scale 1/4"=1'-0"  
 Job # 09003

COPYRIGHT 2009 PHA, INC. ALL RIGHTS RESERVED

PHA | architects  
 SACRAMENTO, CALIFORNIA

916.554.6411 www.pha-arch.com

# Willowbank Park

