




GAS PIPING REPAIR POLICY

SPECIAL PROCEDURE FOR REPAIRS TO RUSTED OUT TRANSITIONS BETWEEN BLACK IRON PIPING AND PVC GAS PIPING.

The following procedures shall be followed when repairing a rusted out transition fitting between previously listed gas piping and black iron piping.

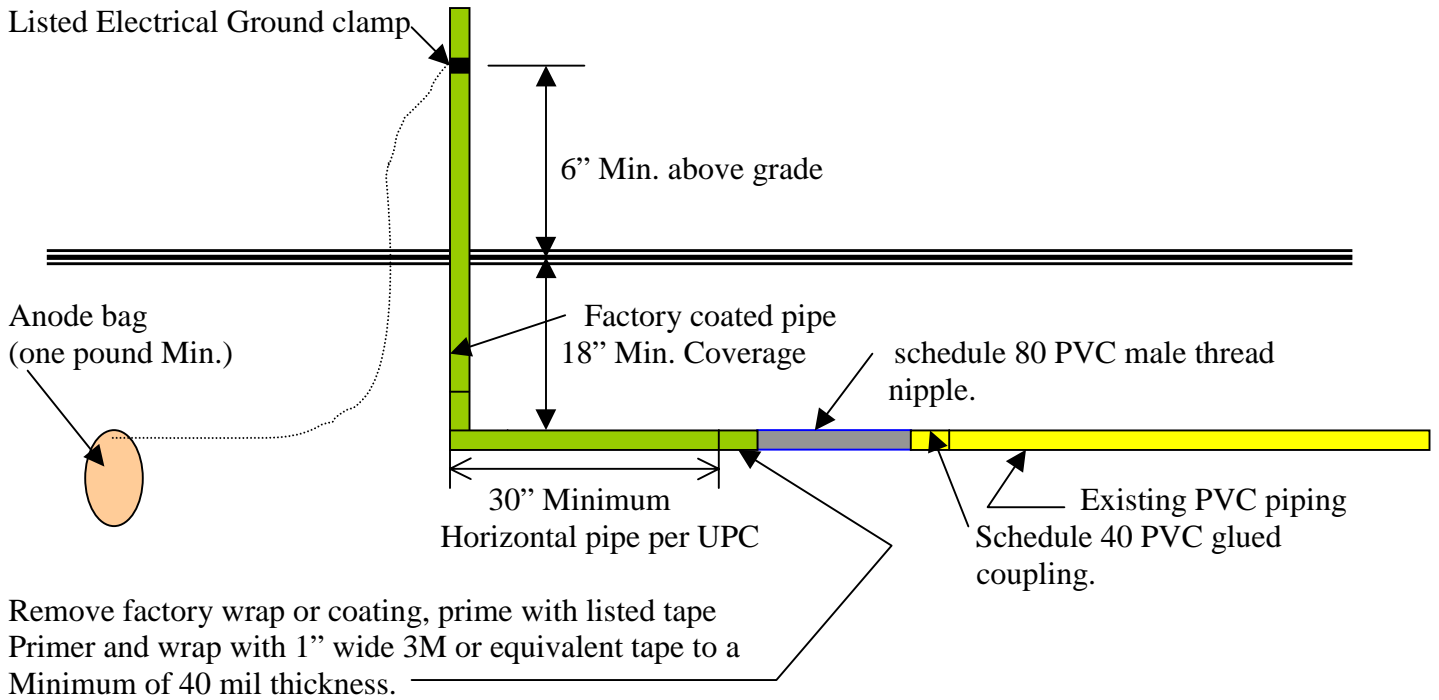

Note: Intended only as an aid, drawing not to scale.