




1 BLDG. "K" - TYPICAL LOFT UNIT  
1/4"=1'-0"

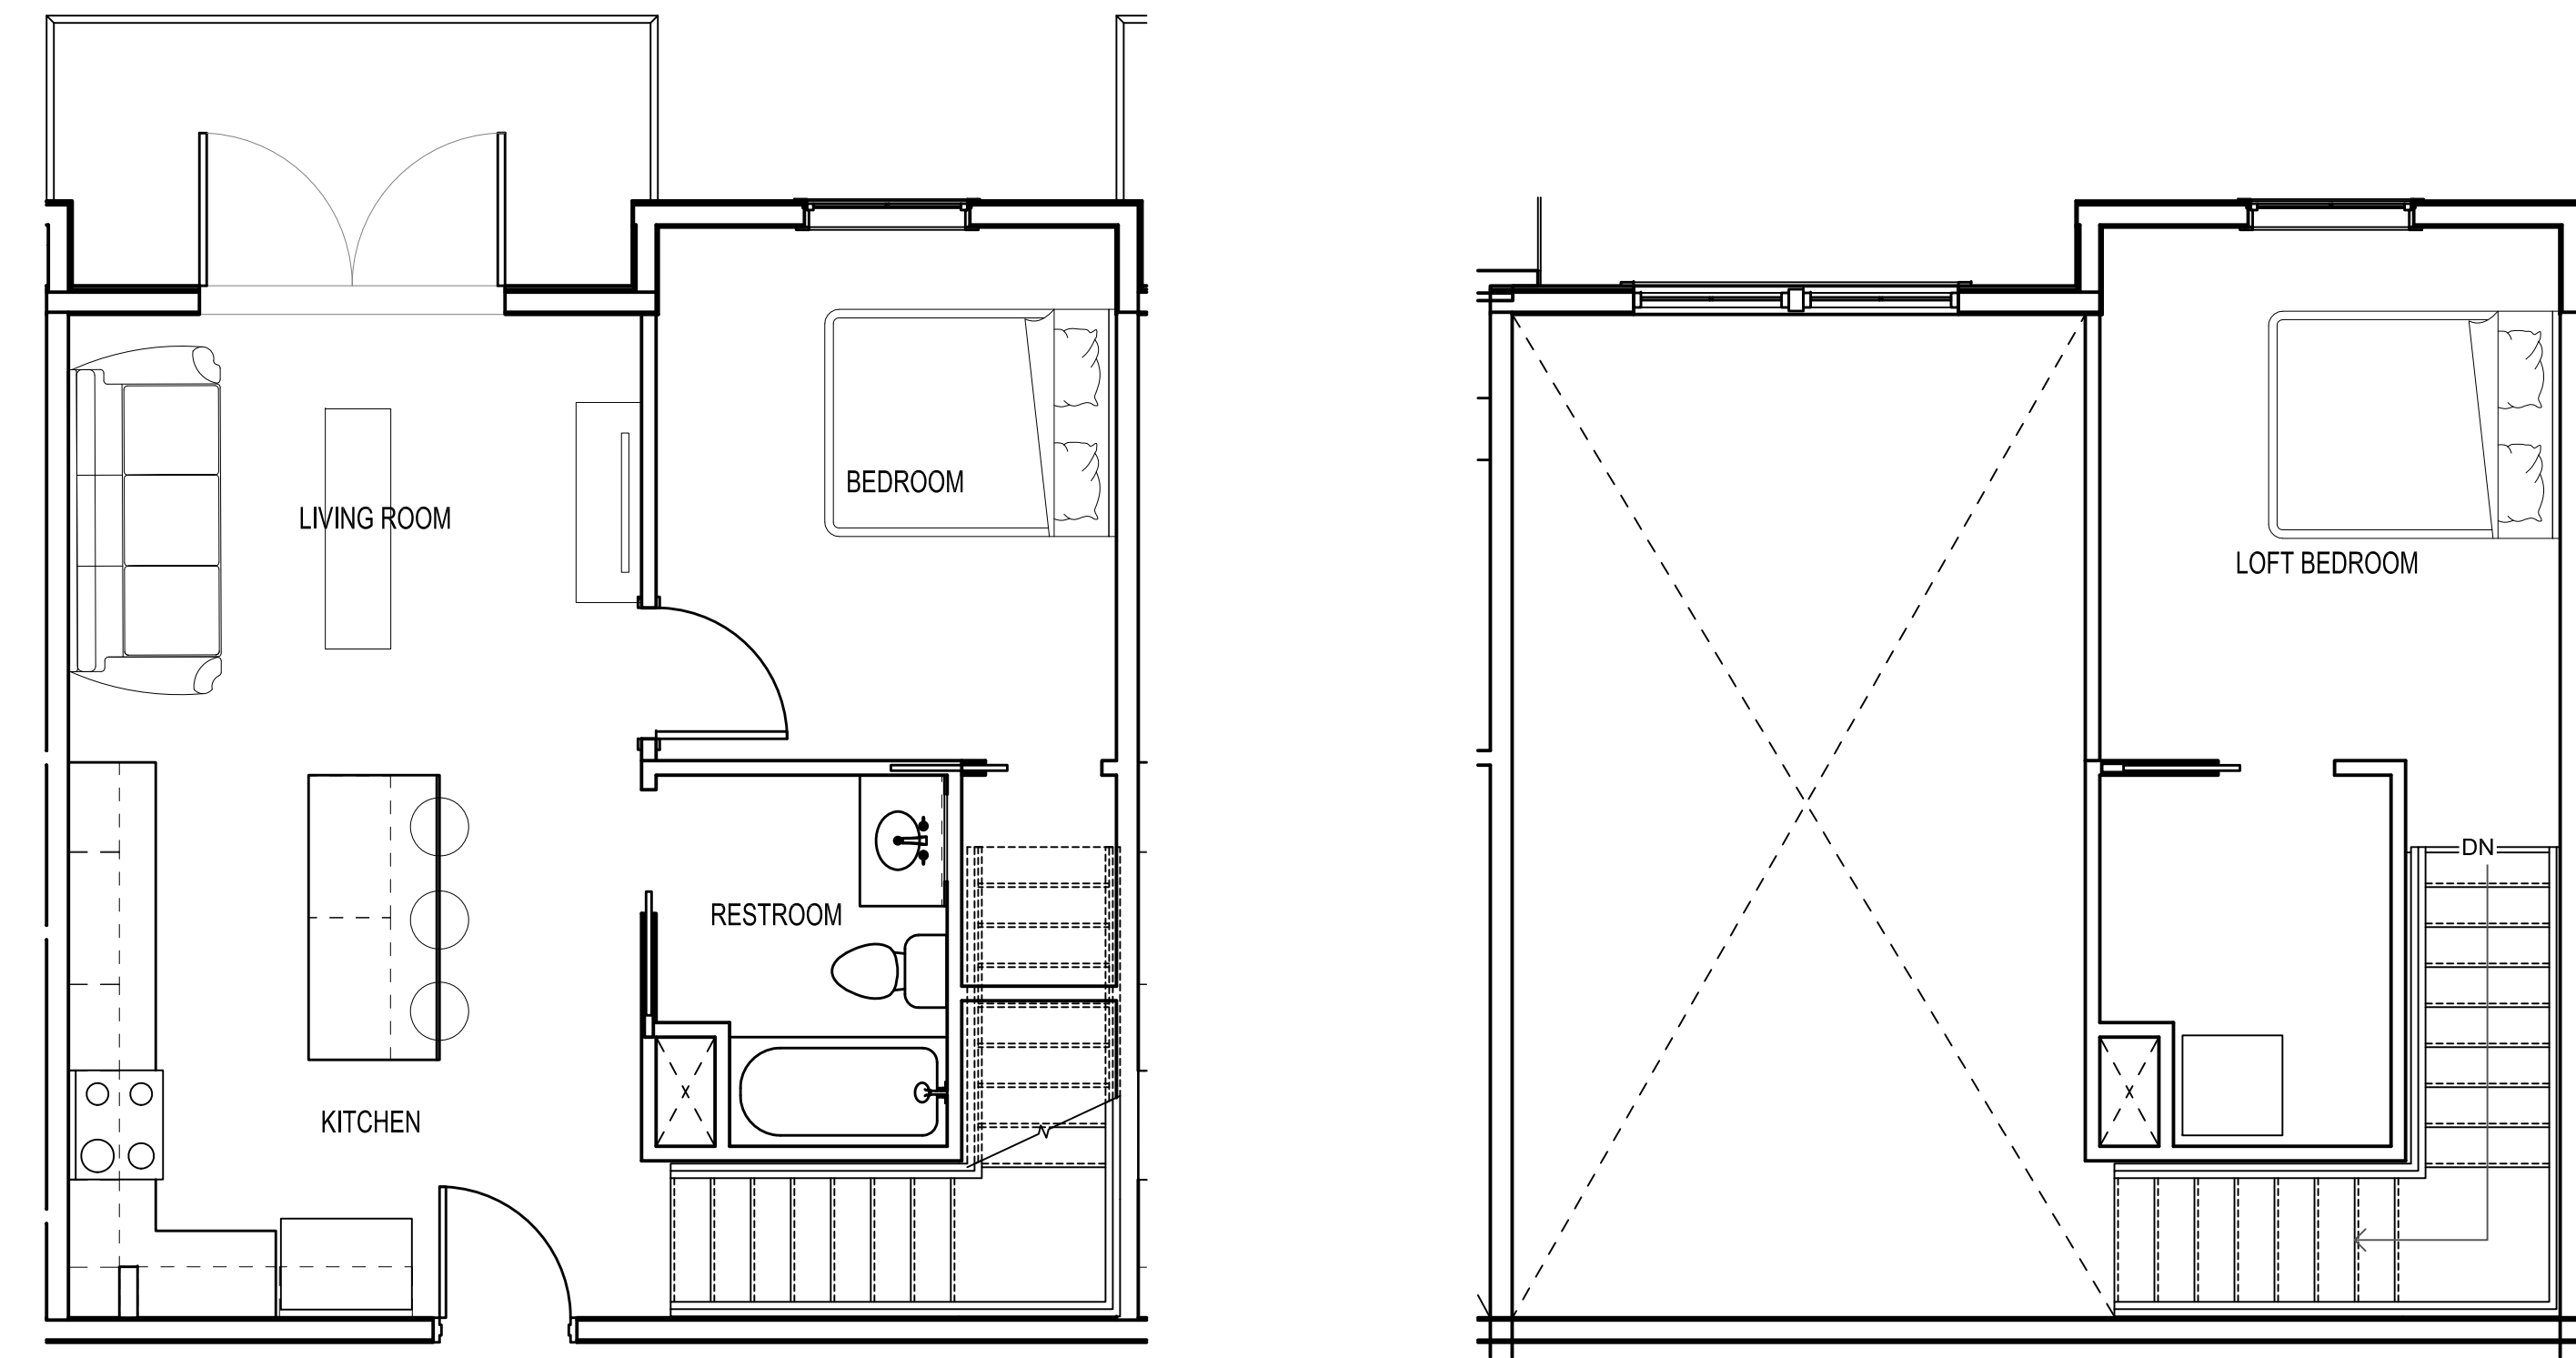

2 BLDG. "S" - TYPICAL 1 BEDROOM LOFT  
1/4"=1'-0"

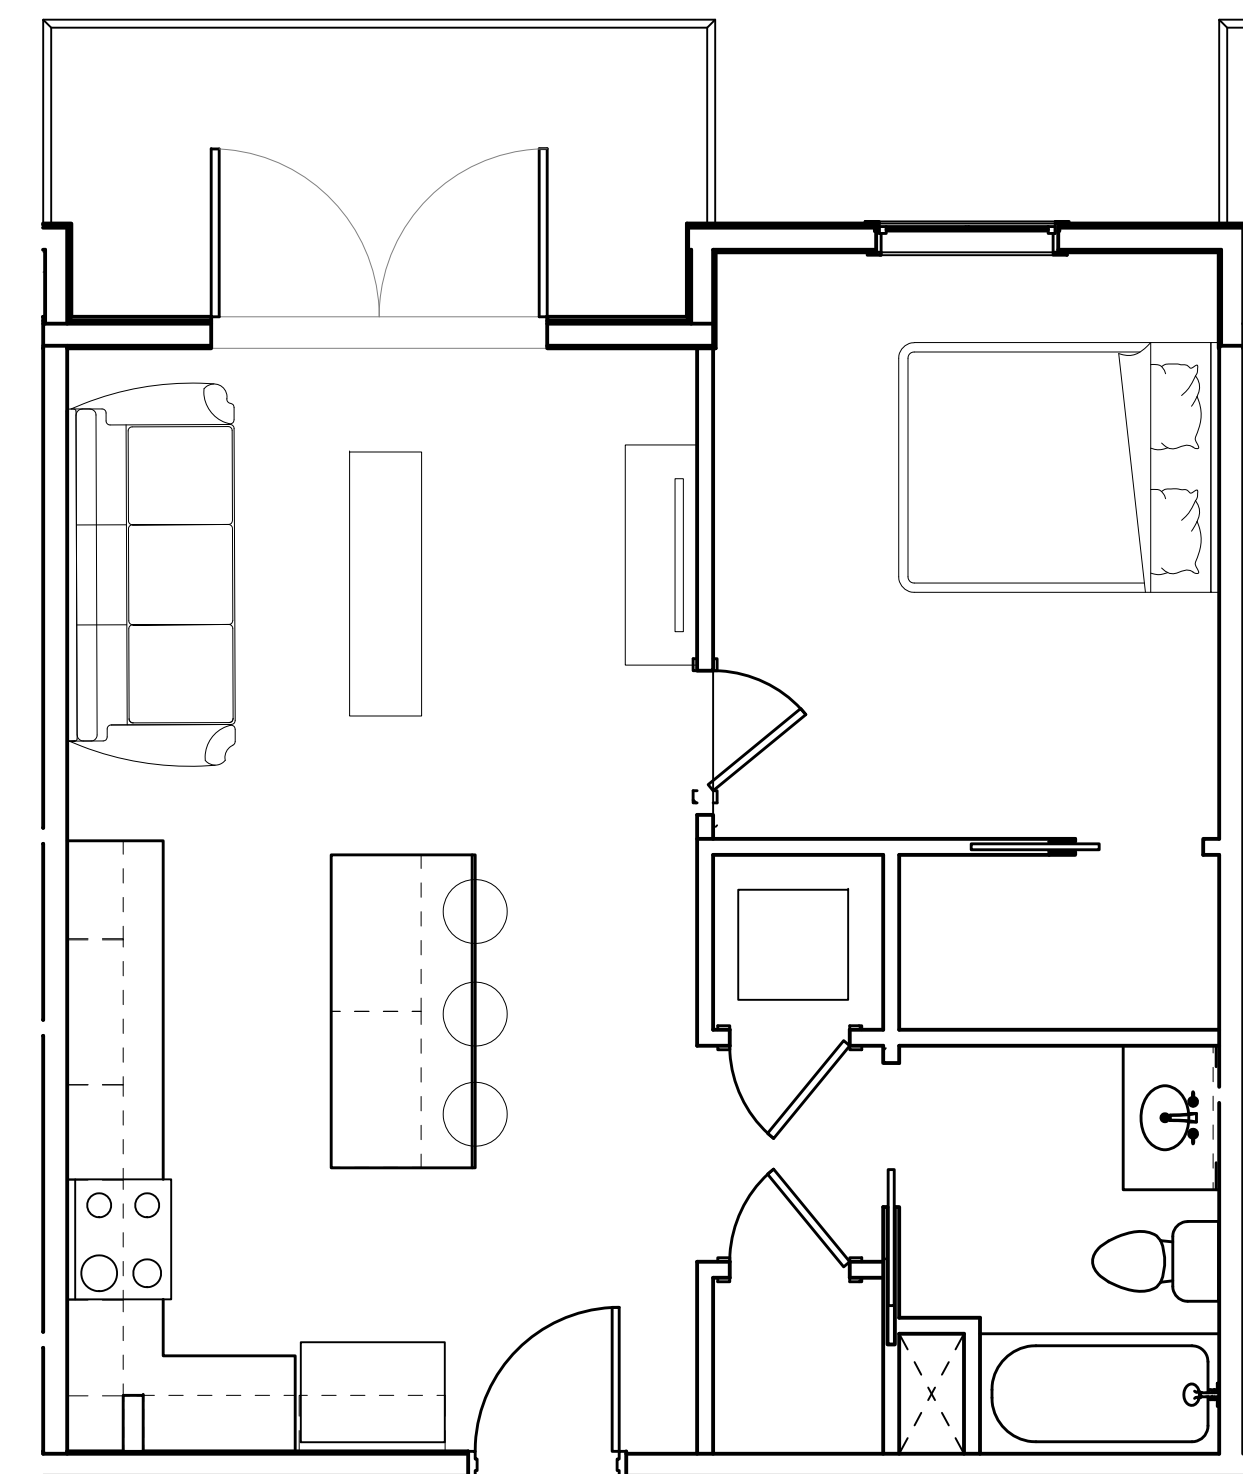

3 BLDG. "S" - TYPICAL 1 BEDROOM  
1/4"=1'-0"

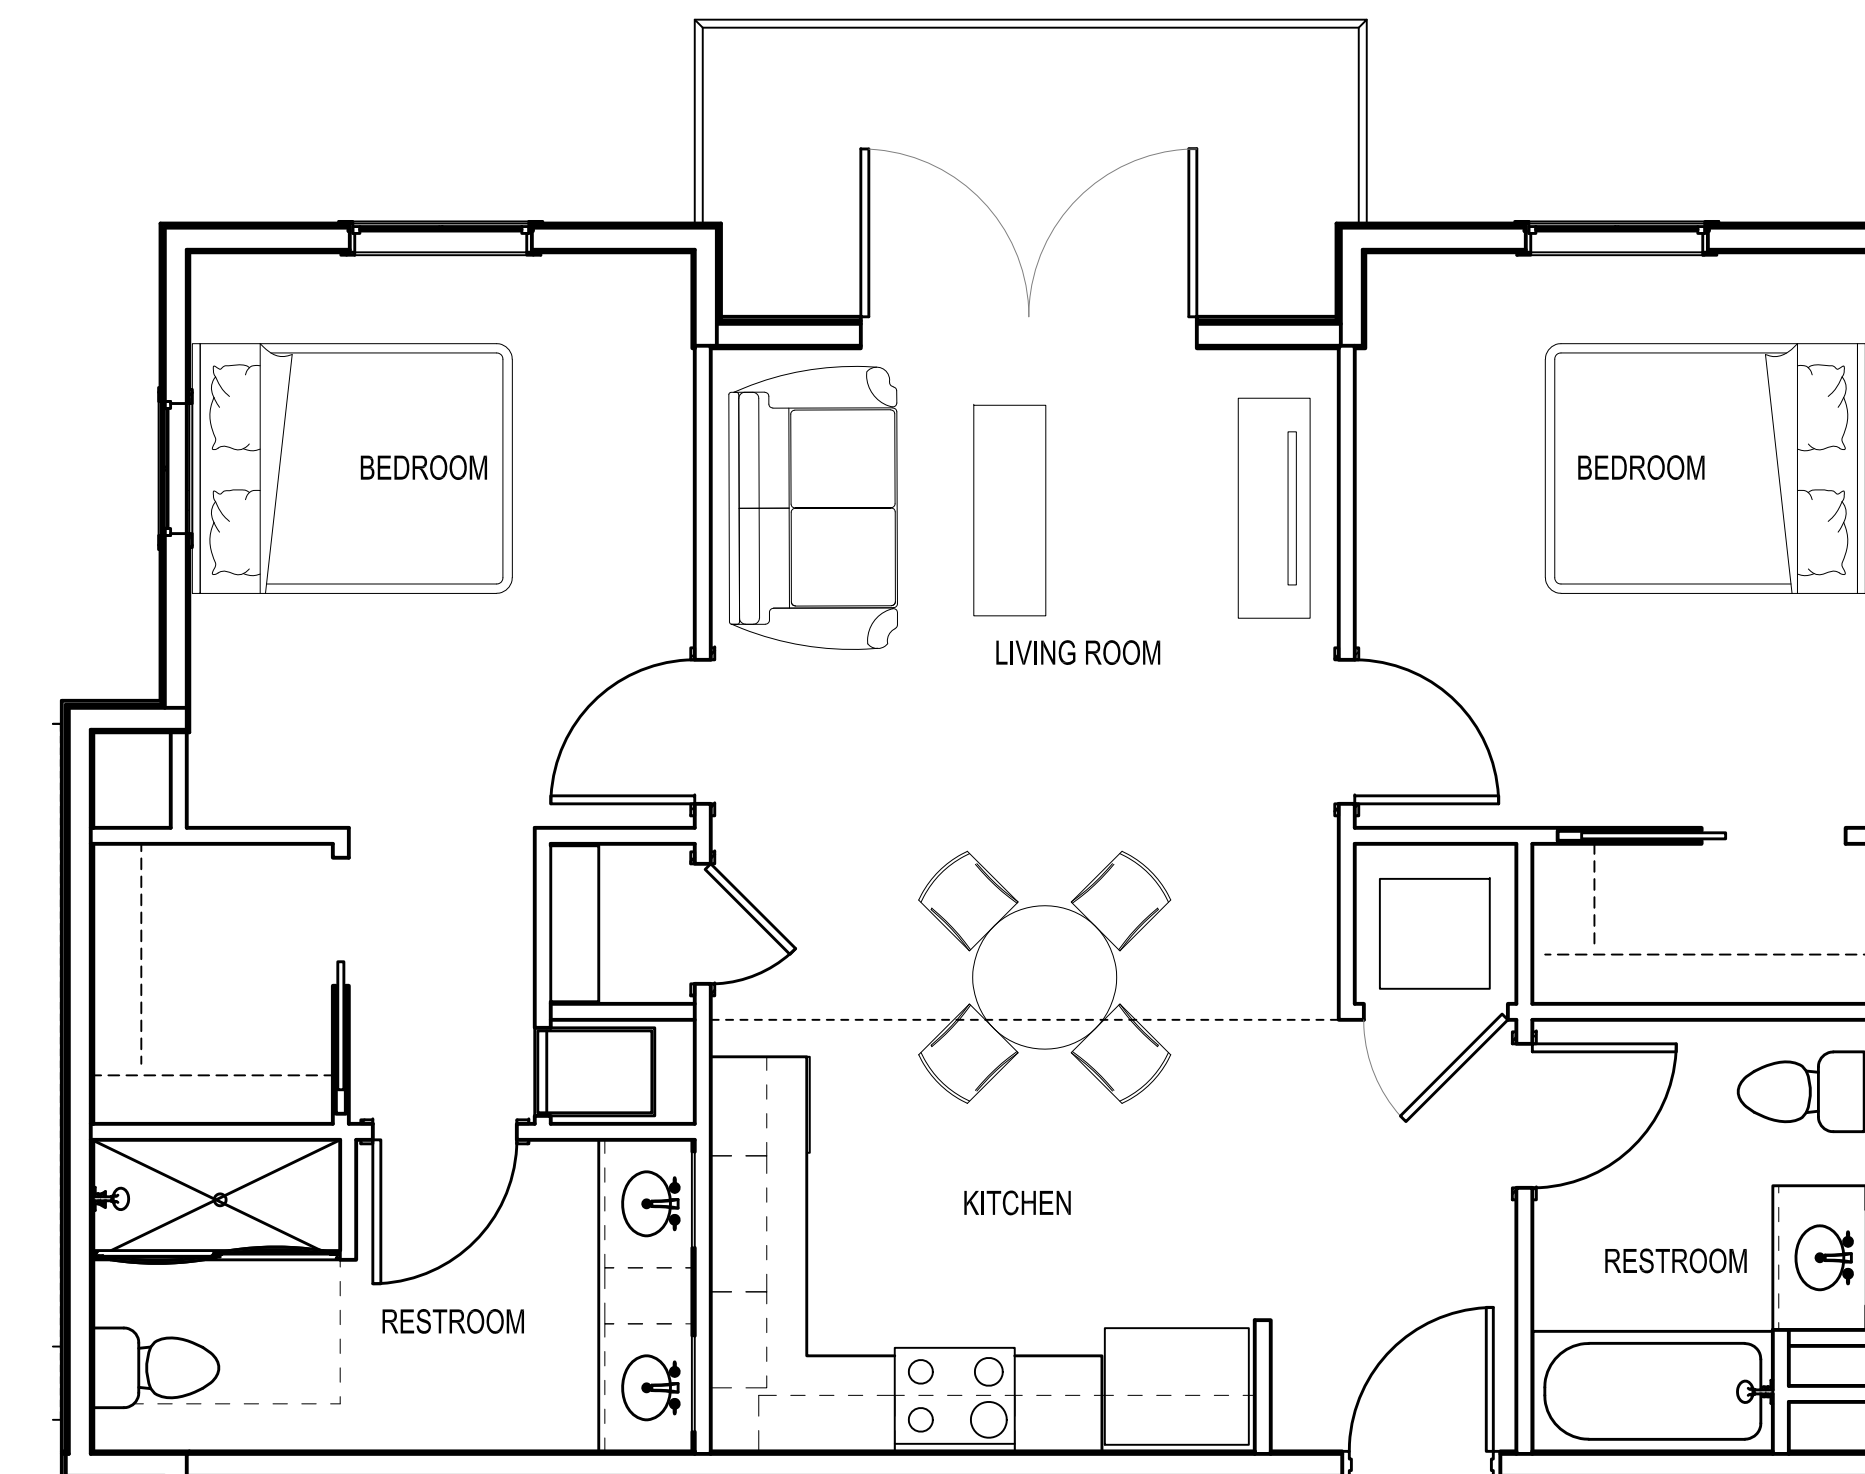

4 BLDG. "S" - TYP. 2 BEDROOM  
1/4"=1'-0"

**APARTMENT DATA:**

BUILDING	AREA	QUANTITY
<b>BUILDING 'K'</b>		
STUDIO	650 SF	12 UNITS
<b>BUILDING 'S'</b>		
ONE BEDROOM	575 SF	50 UNITS
ONE BEDROOM LOFT	775 SF	13 UNITS
TWO BED ROOM	875 SF	9 UNITS
<b>TOTAL UNITS:</b>		<b>72 UNITS</b>