



# CONCEPT A | Maximizes Retail/Dining (21' Shared Use Space)

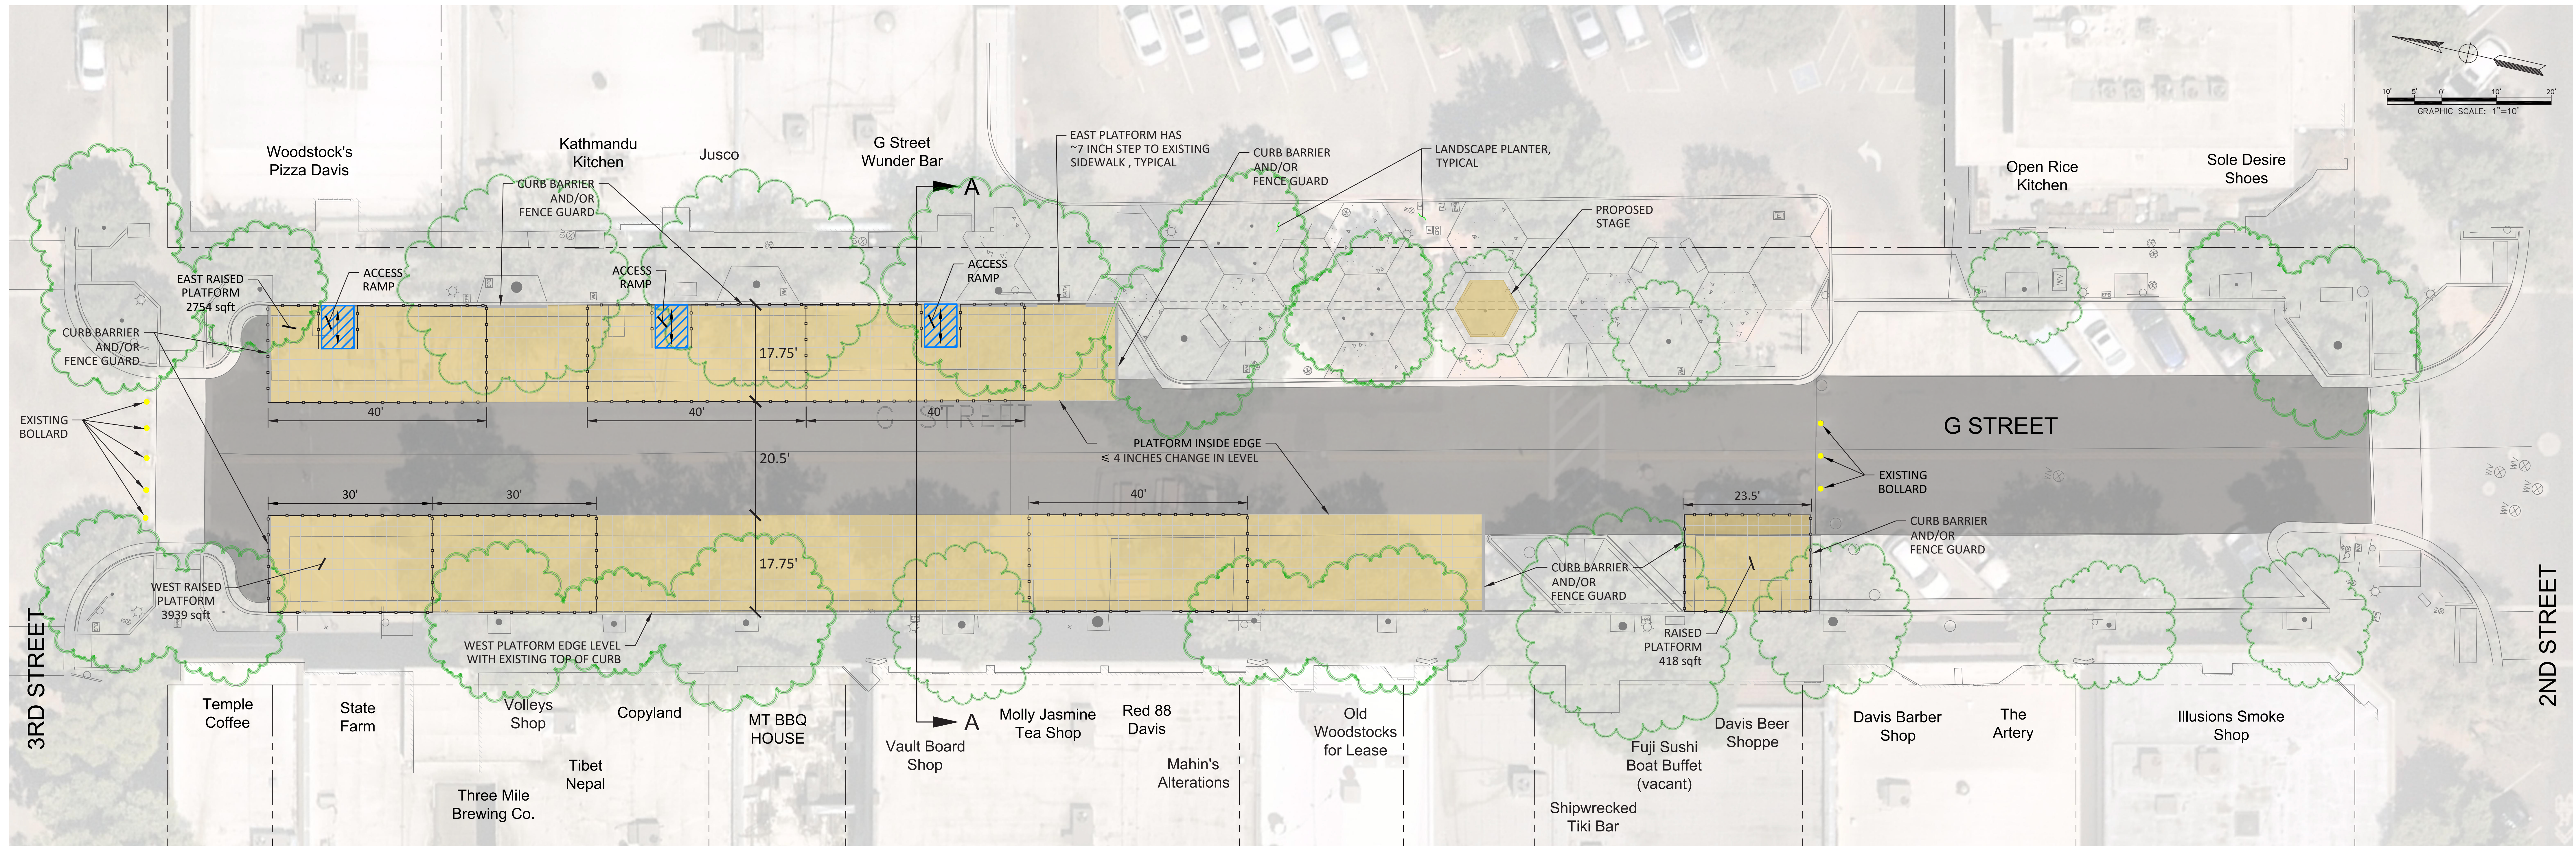

LAYOUT PLAN

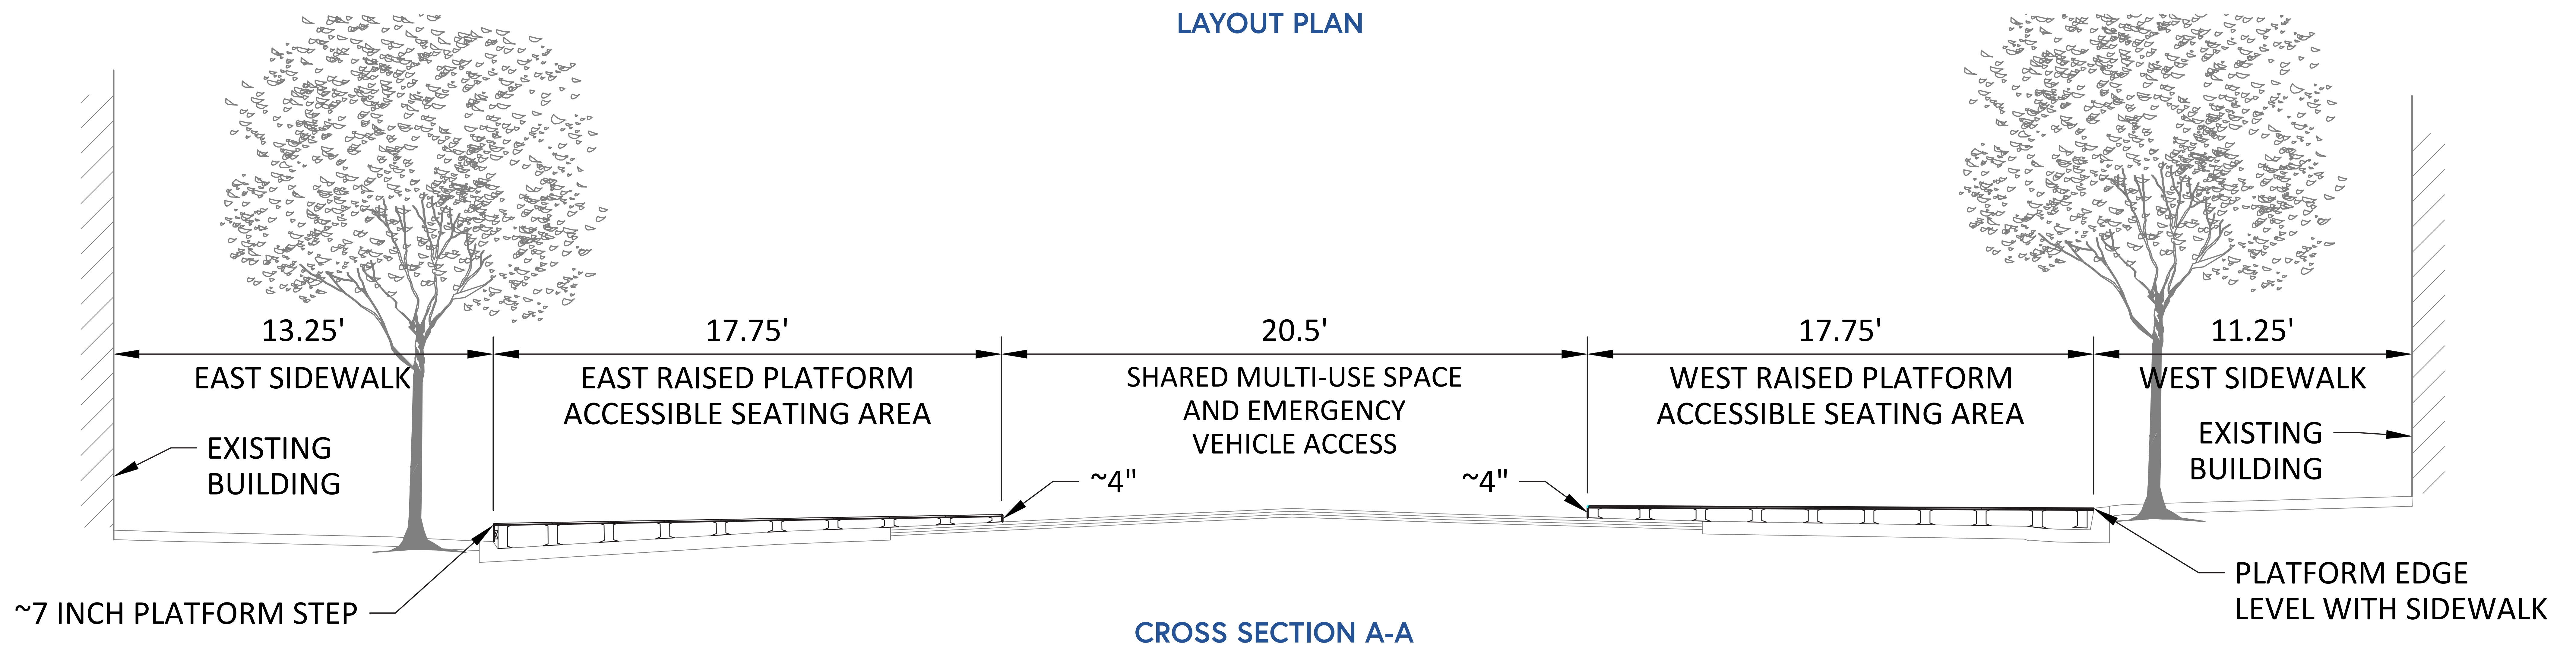

CROSS SECTION A-A

