



CONCEPT B | Maximizes Shared Use Space (~29')

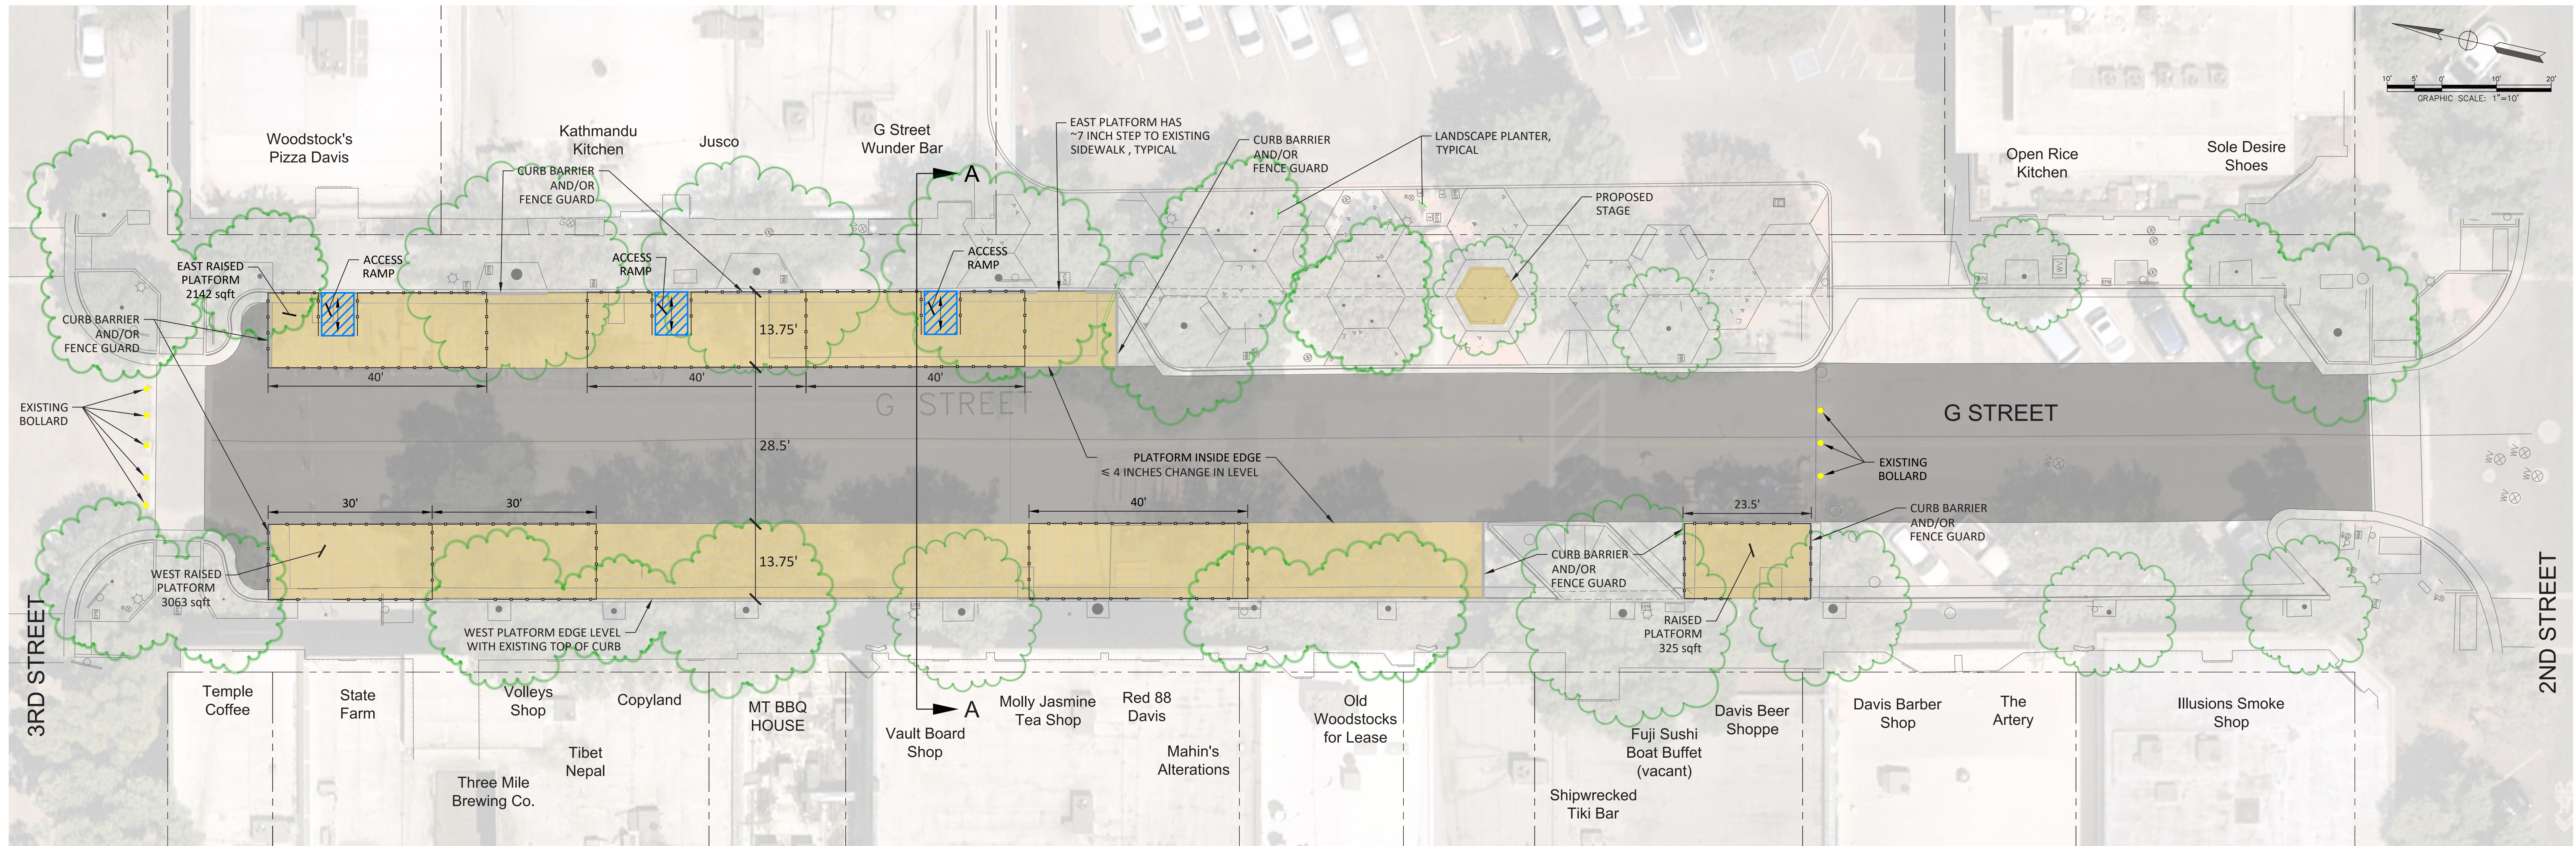

LAYOUT PLAN

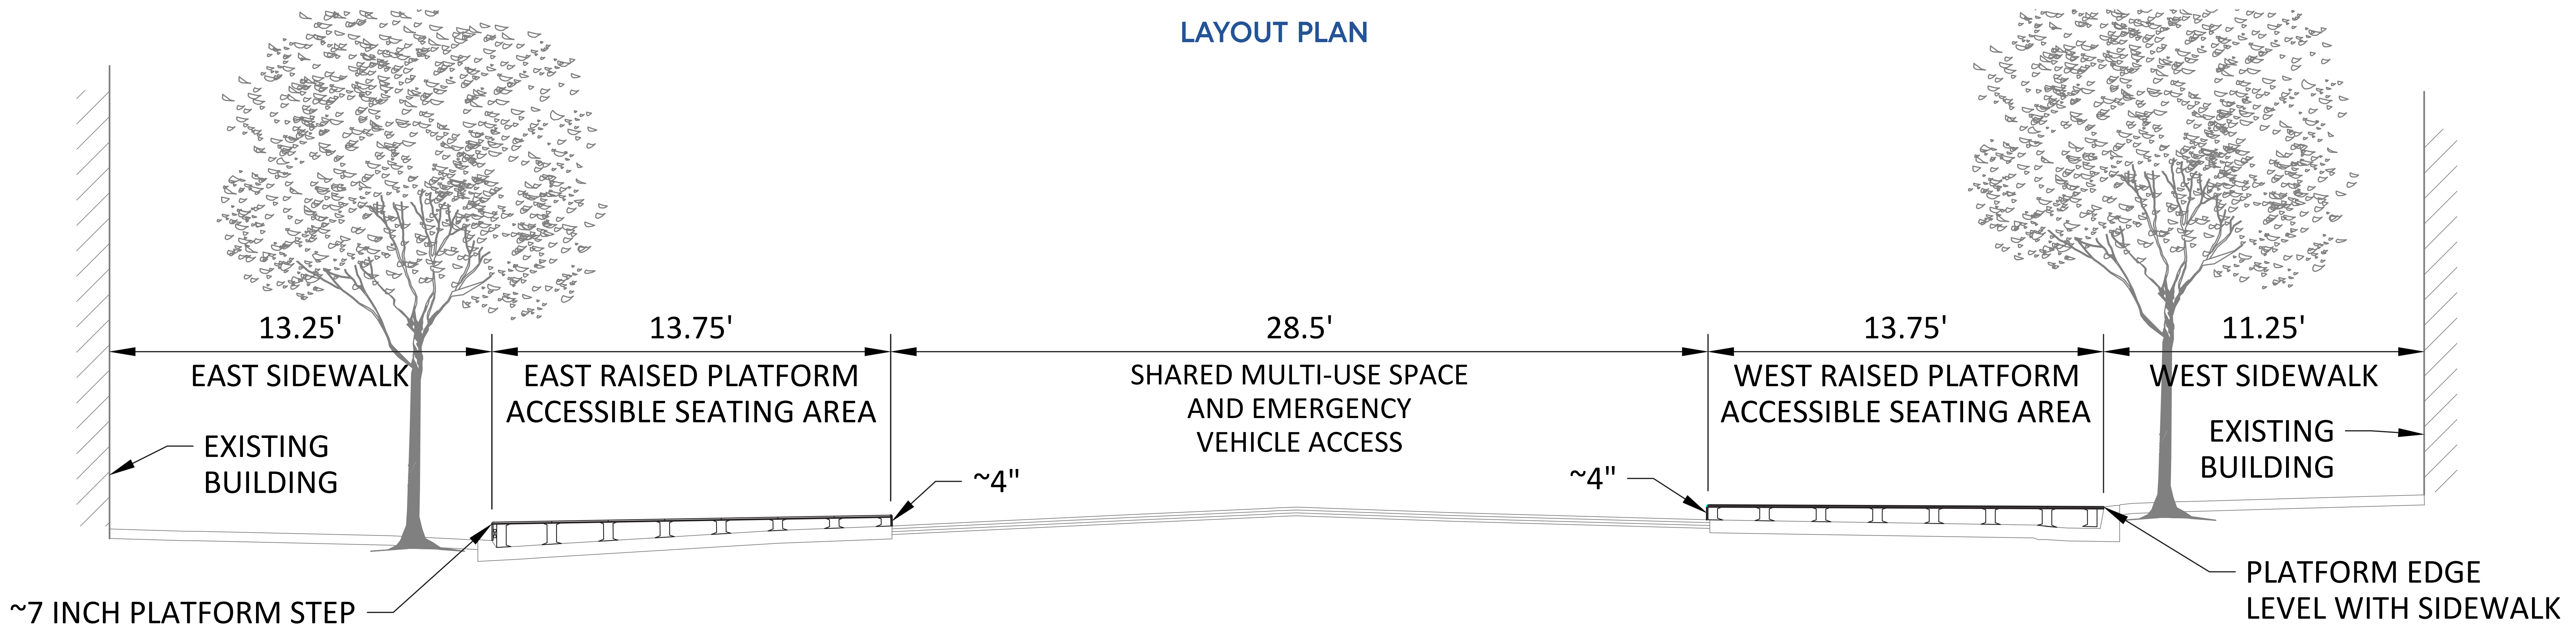

CROSS SECTION A-A

