
3RD TO 5TH PARKING LAYOUT | EXISTING

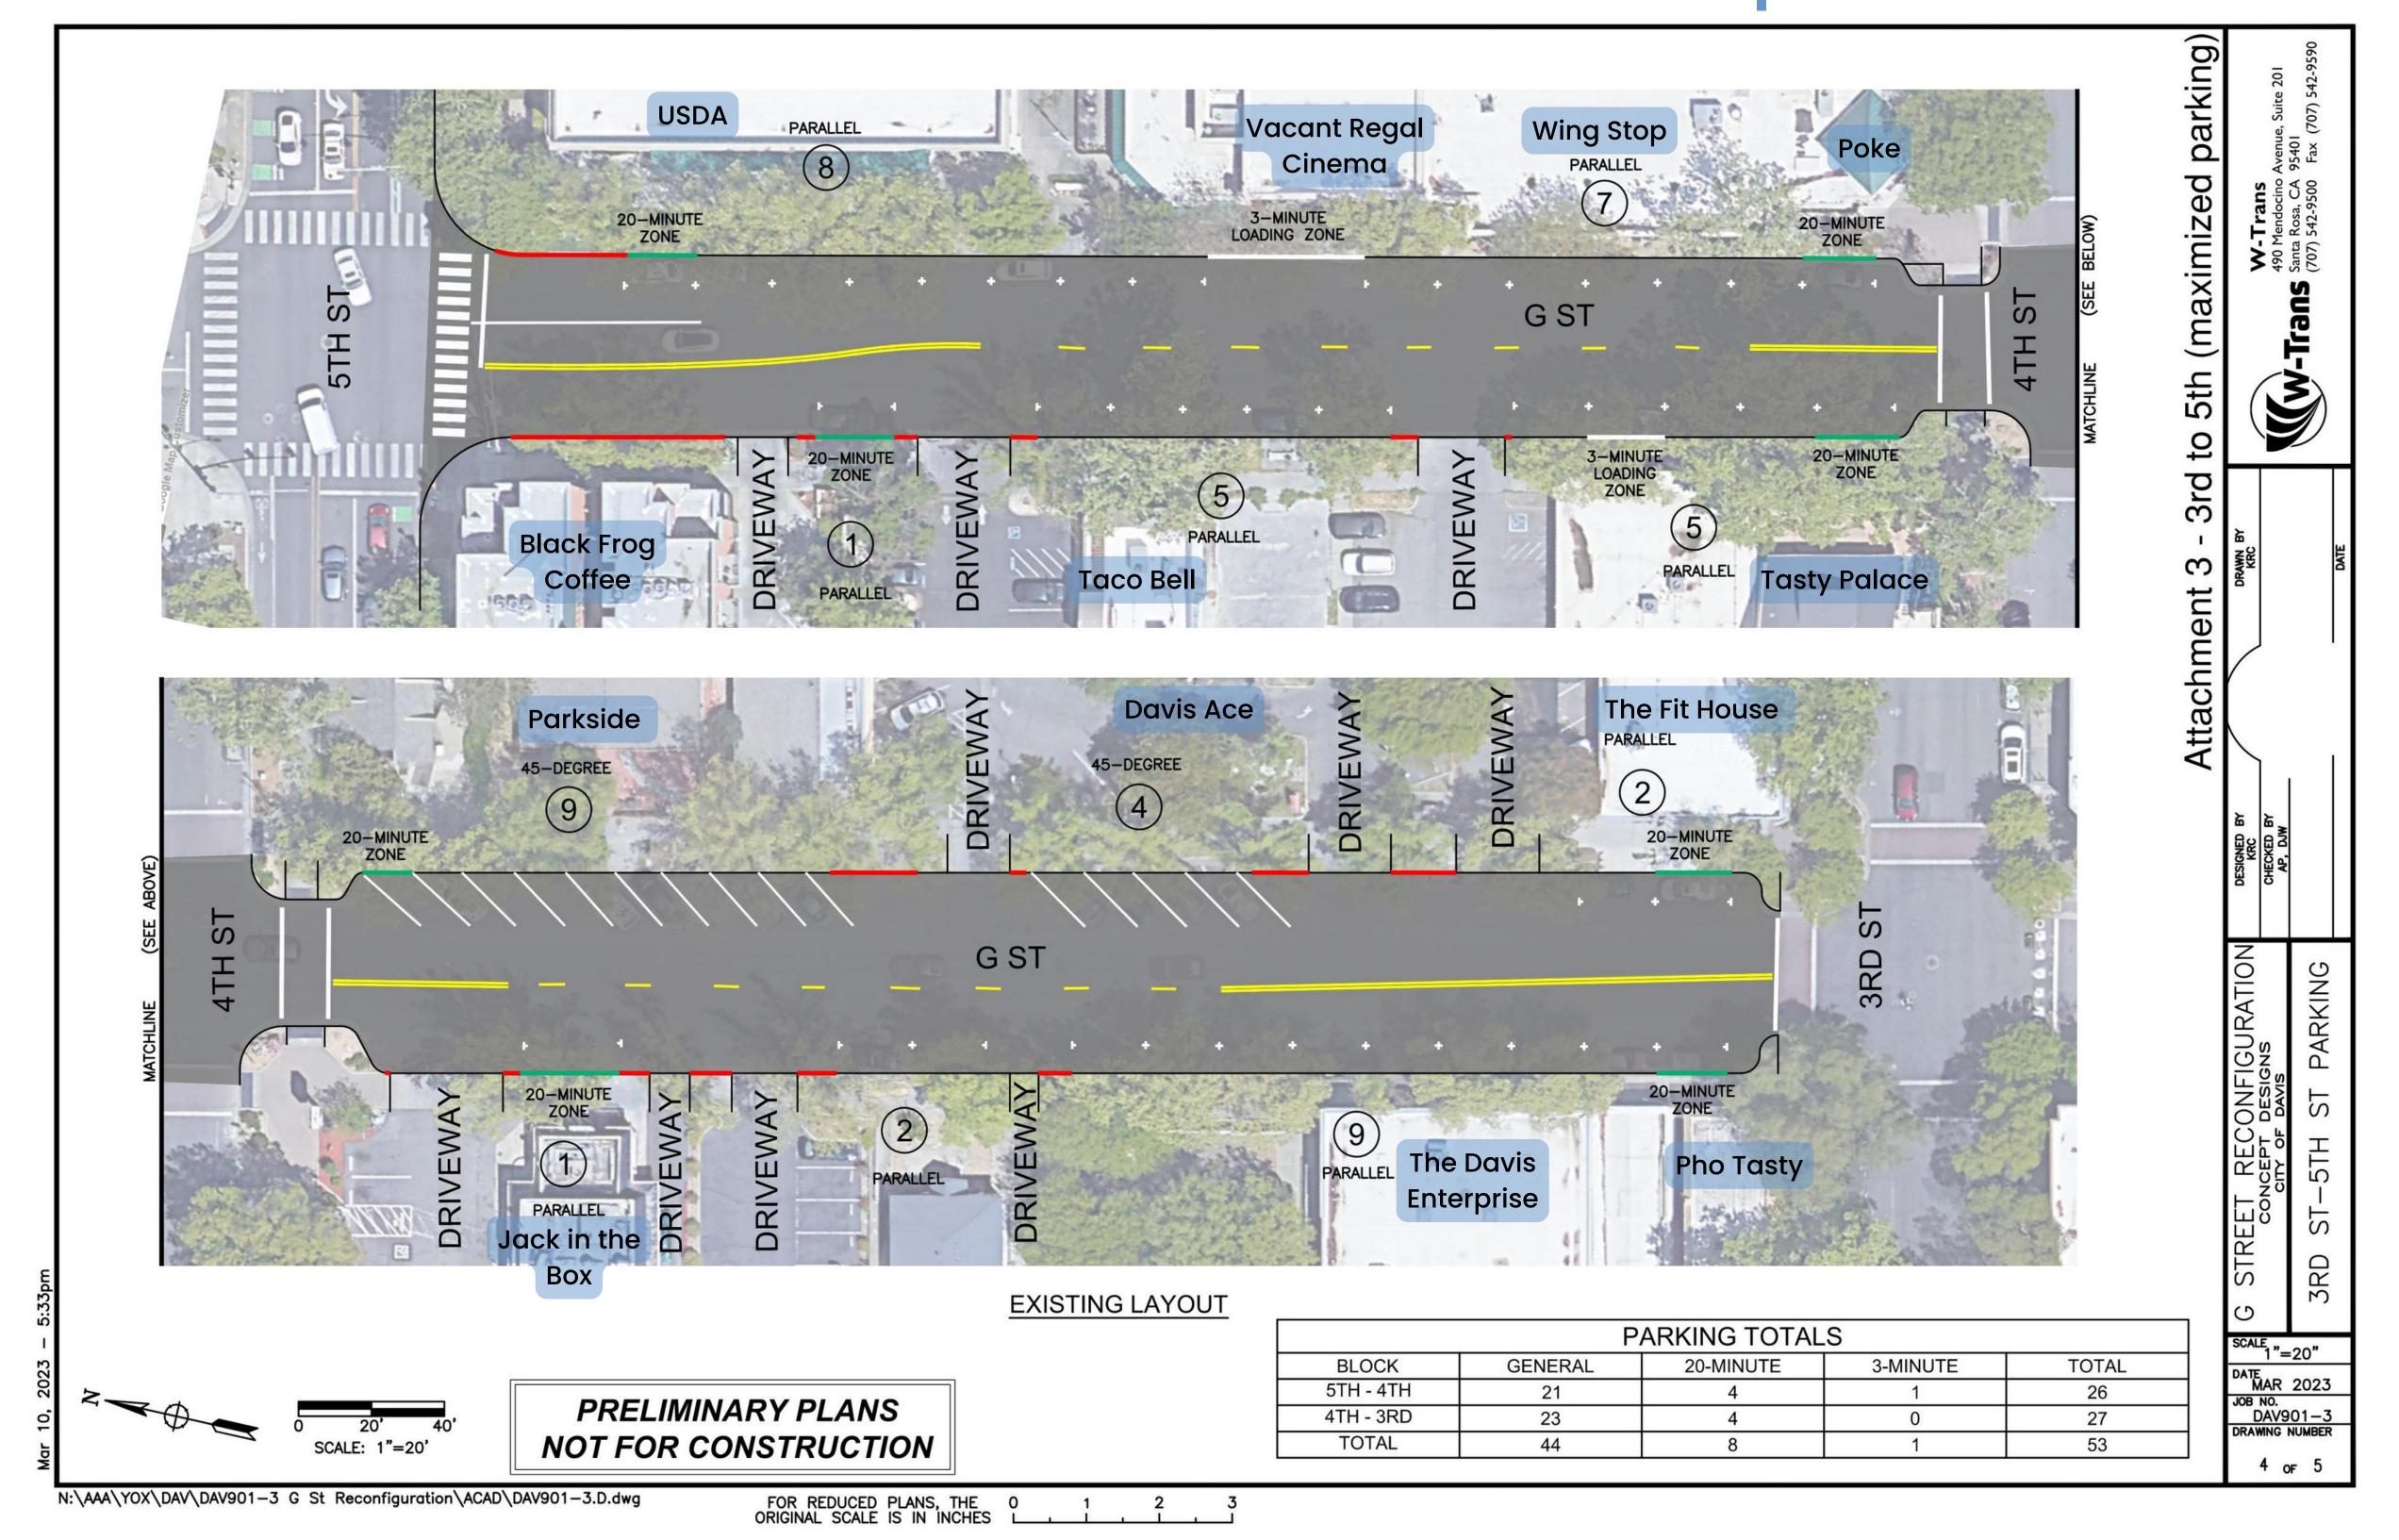



G Street Design Community Meeting

October 4, 2023